



PART	COUNTY	ROUTE	SECTIONS	PROJECT TERMINII		NET LENGTH MILES	TOWNSHIP	CITY	VILLAGE
				BEGIN	END				
1-10	ASD	71	0527-0906						
11	ASD	603	0217						
12,13	MED	42	0321, 0432						
14	RIC	545	0943						
15	RIC	603	0736						
16	ASD	603	0614						

	OHIO
	FHWA REGION
IR-TI-4(63)135 FR-10(61) SR-000R(24)	FEDERAL PROJECT

PLAN NO. BP-11-85

The Standard 1985 Specifications of the State of Ohio, Department of Transportation, including changes and Supplemental Specifications listed in the plans and proposal shall govern these improvements.

I hereby approve these plans and declare that the making of these improvements will require the closing of the highways to traffic on Parts No. NONE and that detours will be provided by State forces. The closing to traffic of the highways will not be required on Parts No. 1-15 and provisions for the maintenance and safety of traffic will be as indicated in the proposal.

Approved
Date 1-10-85

District Deputy Director of Transportation

Approved _____
Date _____

Engineer of Bridges

Approved _____
Date _____

Engineer of Maintenance

Approved
Date 3-7-85

James R. L.
Chief Engineer, Operations

Approved _____
Date _____

Assistant Deputy Director, Program Development

Approved _____
Date _____

Chief Engineer, Construction

Approved _____
Date _____


Chief Engineer, Design

Approved _____
Date _____

Assistant Director, Department of Transportation

Approved _____
Date 2-7-85

Director, Department of Transportation

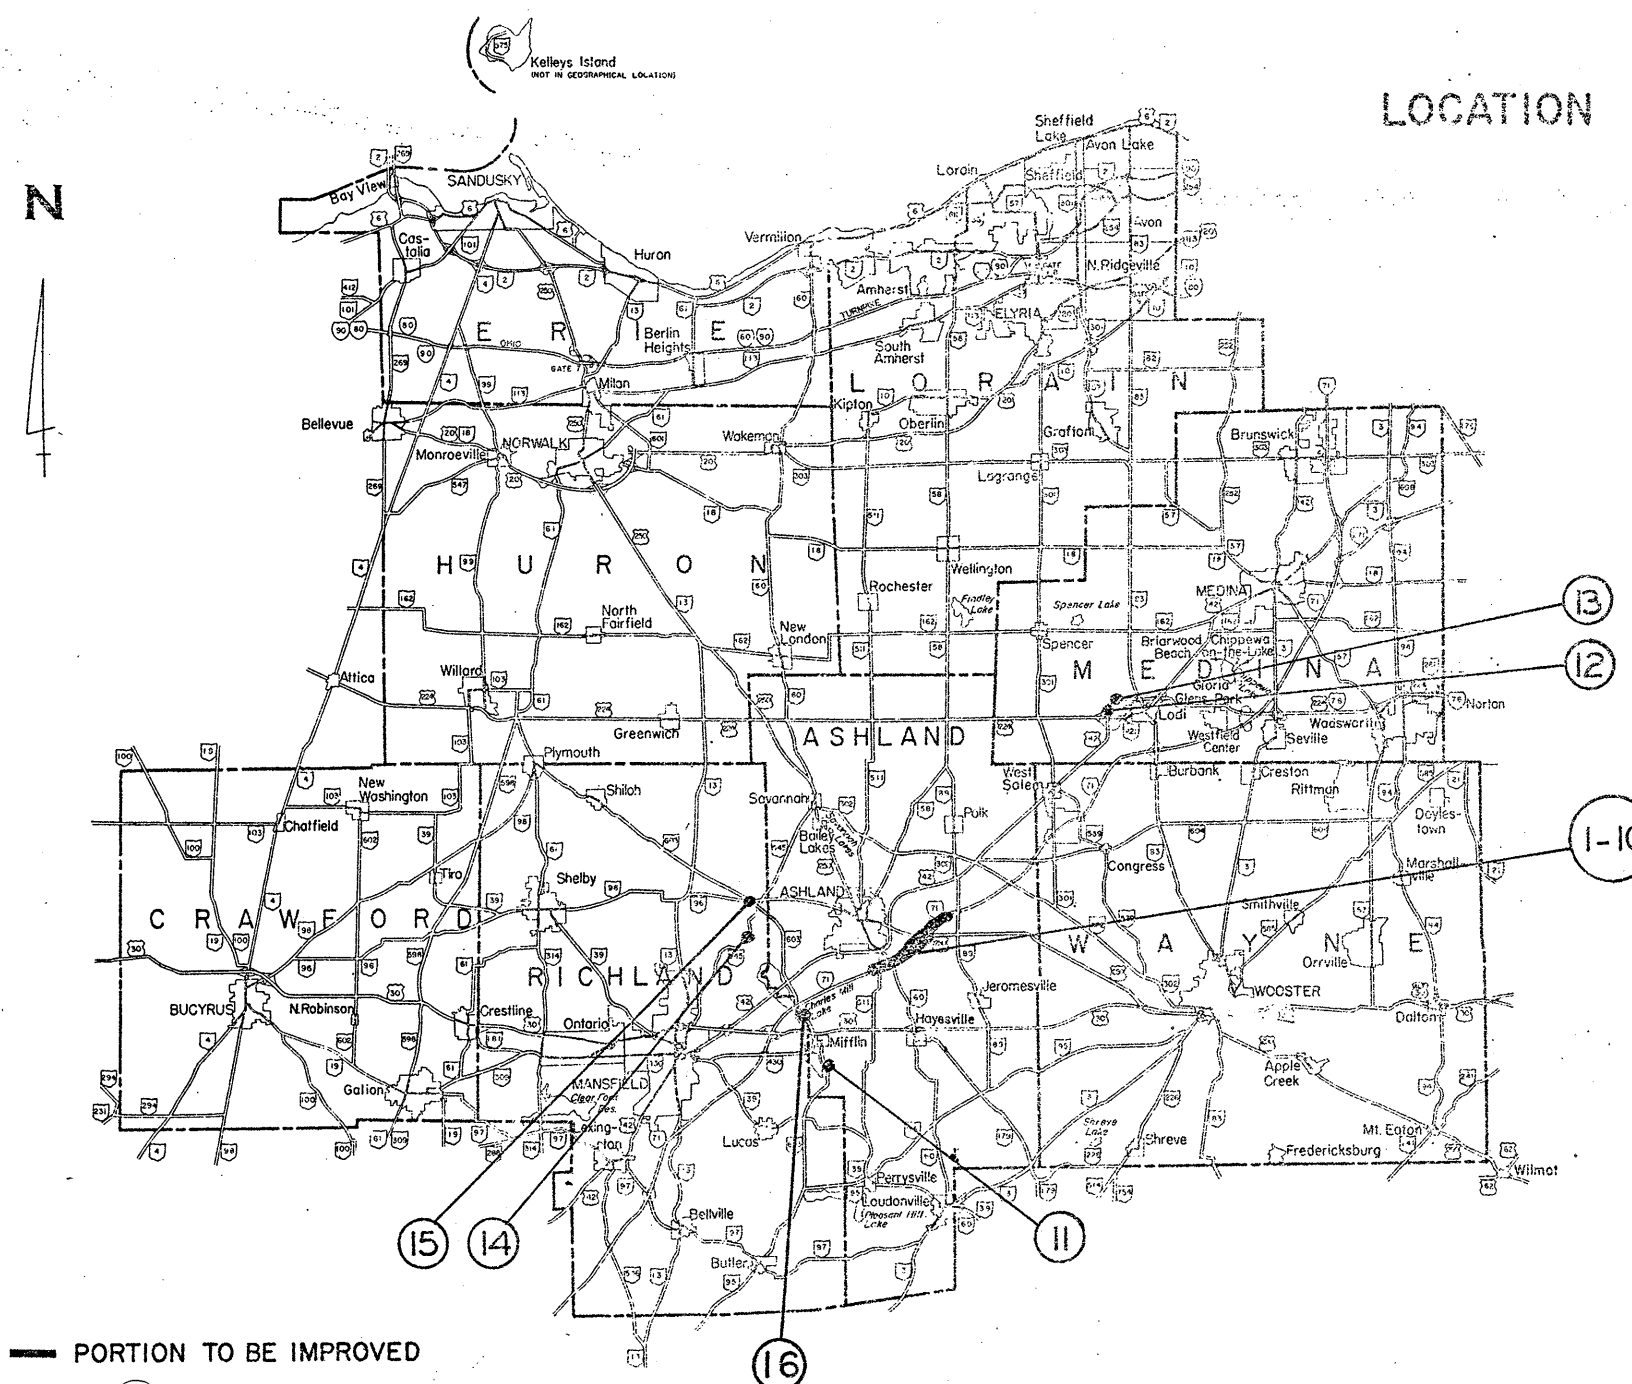


DEPARTMENT OF TRANSPORTATION
FEDERAL HIGHWAY ADMINISTRATION
APPROVED:

DIVISION ADMINISTRATOR

DATE

[illegible]

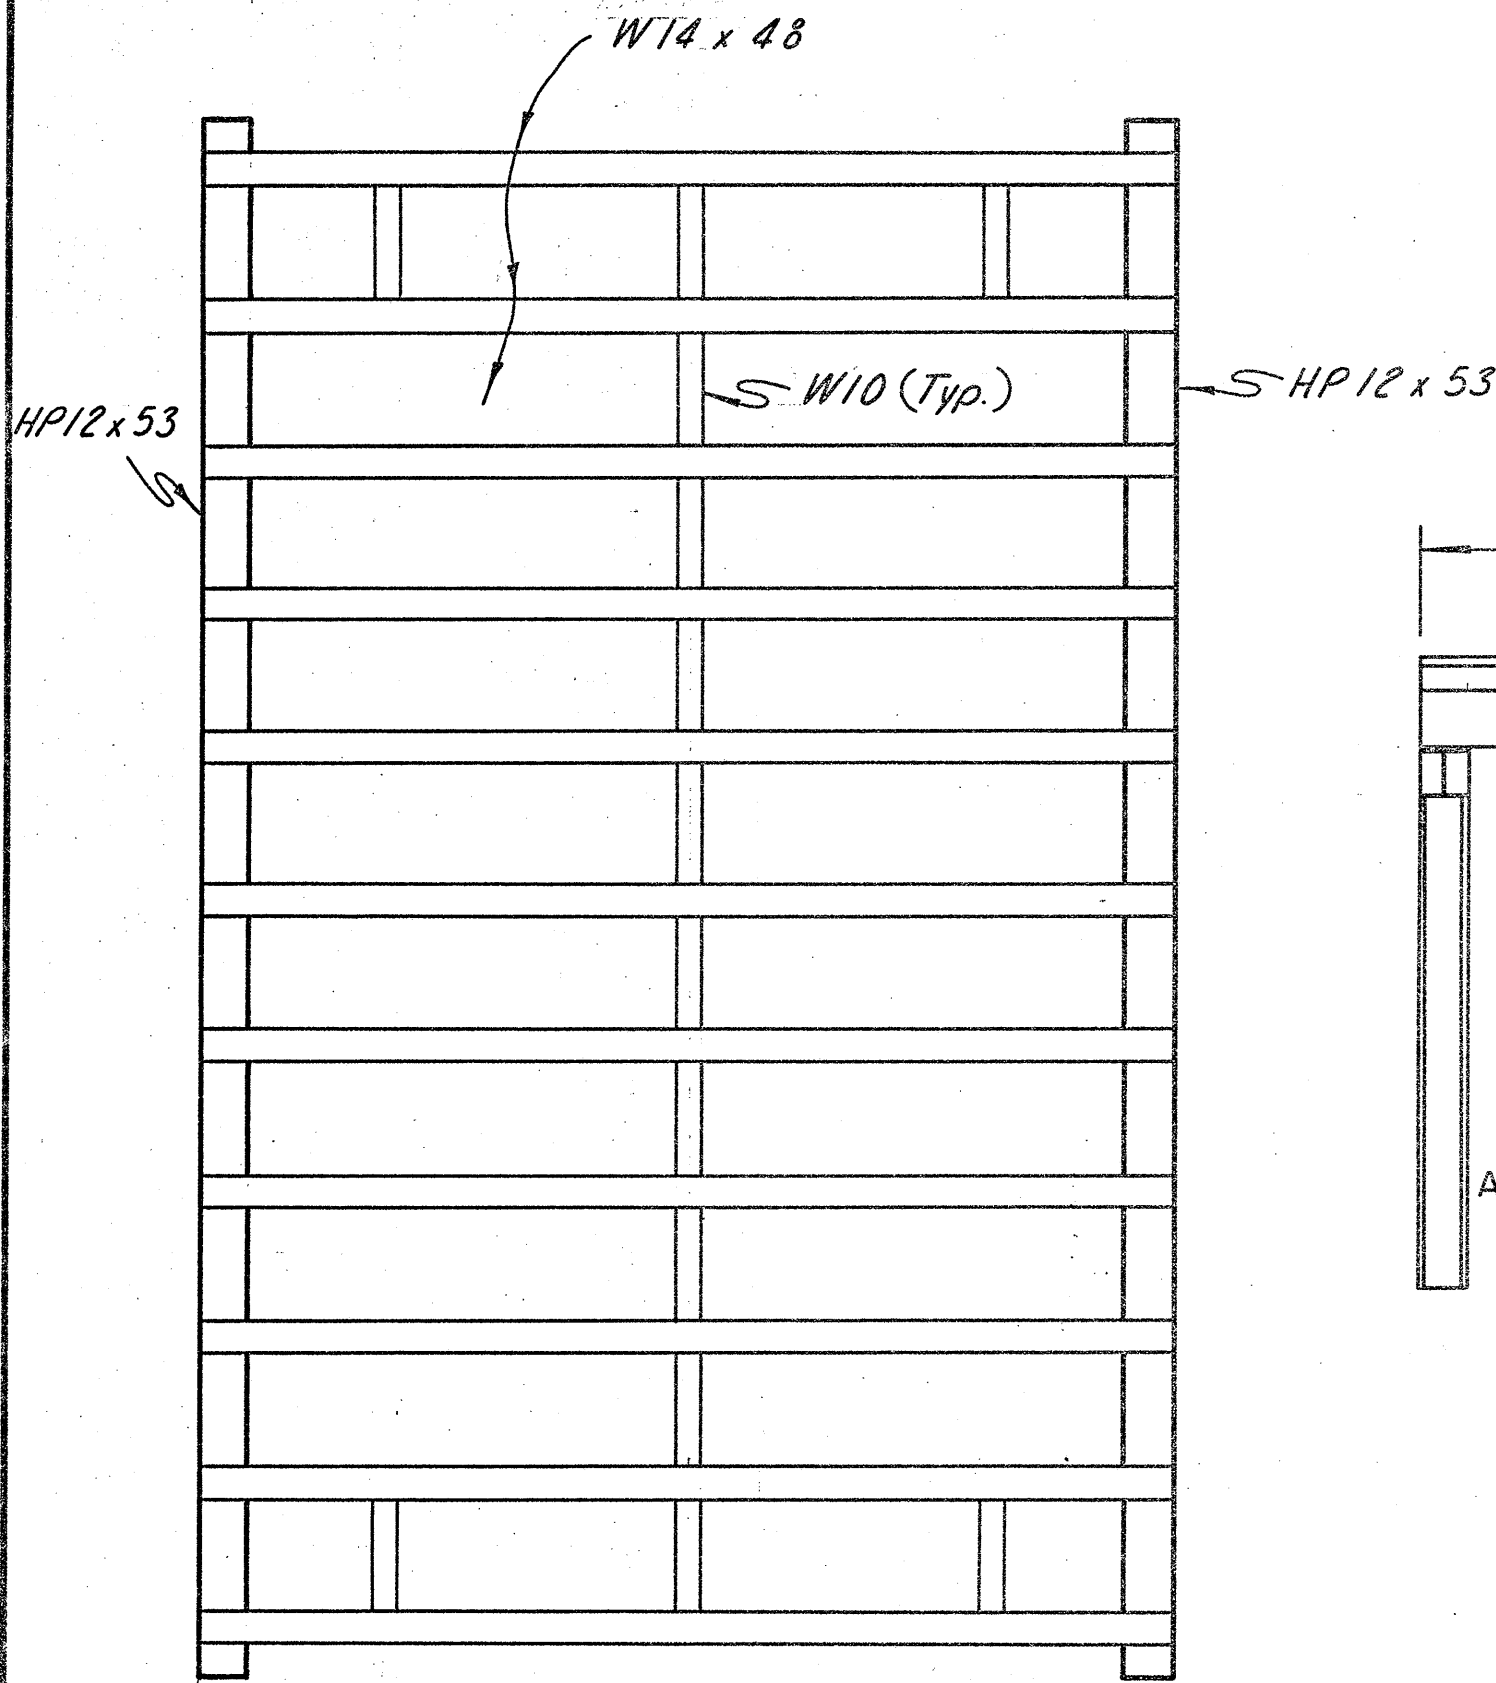

ASD - 603 - 0614
APPROXIMATE SURFACE AREA: 1726 SQ. FT.

ESTIMATED QUANTITIES		DESCRIPTION
ITEM	UNIT	
Special	Lump Sum	Surface Preparation
Special	Lump Sum	Prime Coat, System IV
Special	Lump Sum	Intermediate Coat, System IV
Special	Lump Sum	Finish Coat, System IV

ASD/MED/RIC - VARIOUS

