



**TYPICAL No. 1**

EXISTING ROADWAY  
 STA. 352+50.00 TO STA. 362+50.00

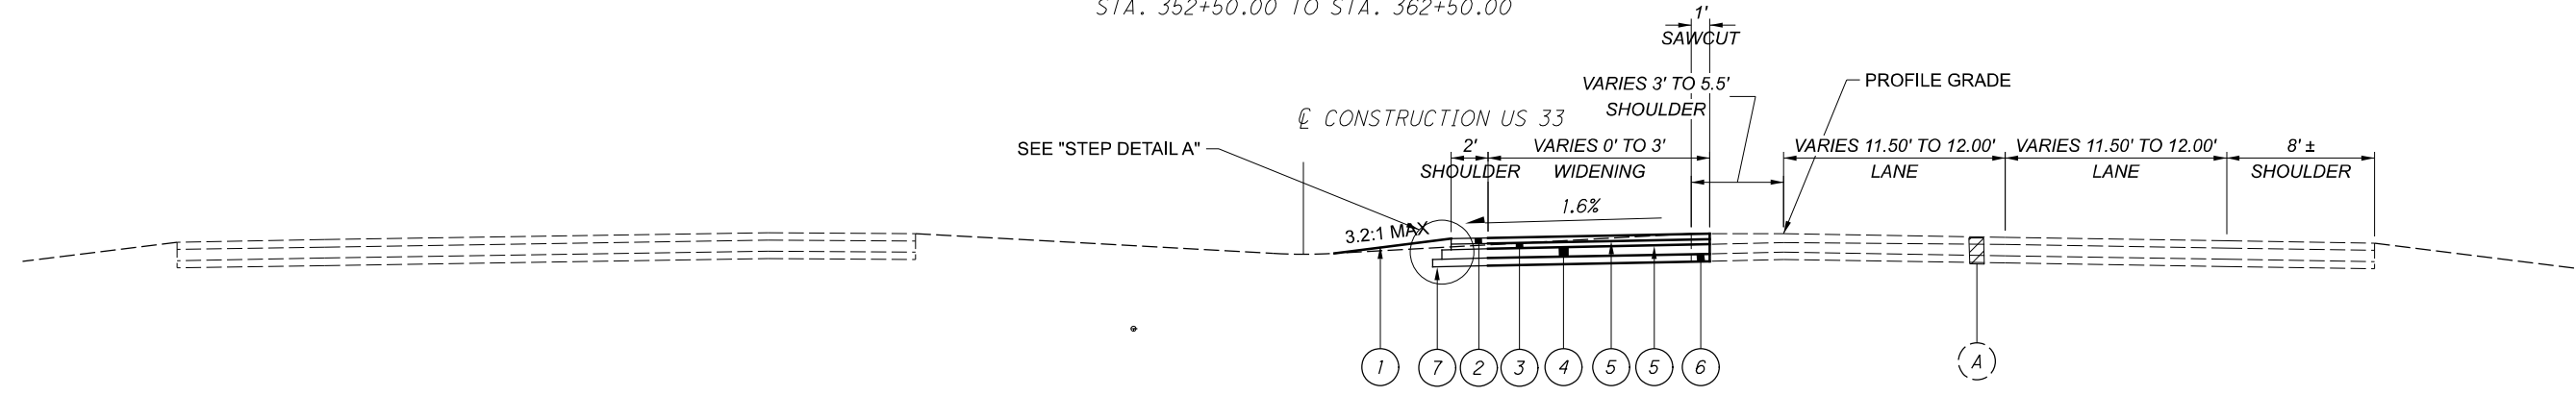


**TYPICAL No. 2**

PROPOSED ROADWAY EB APPROACH  
 STA. 353+50.00 TO STA. 355+00.00

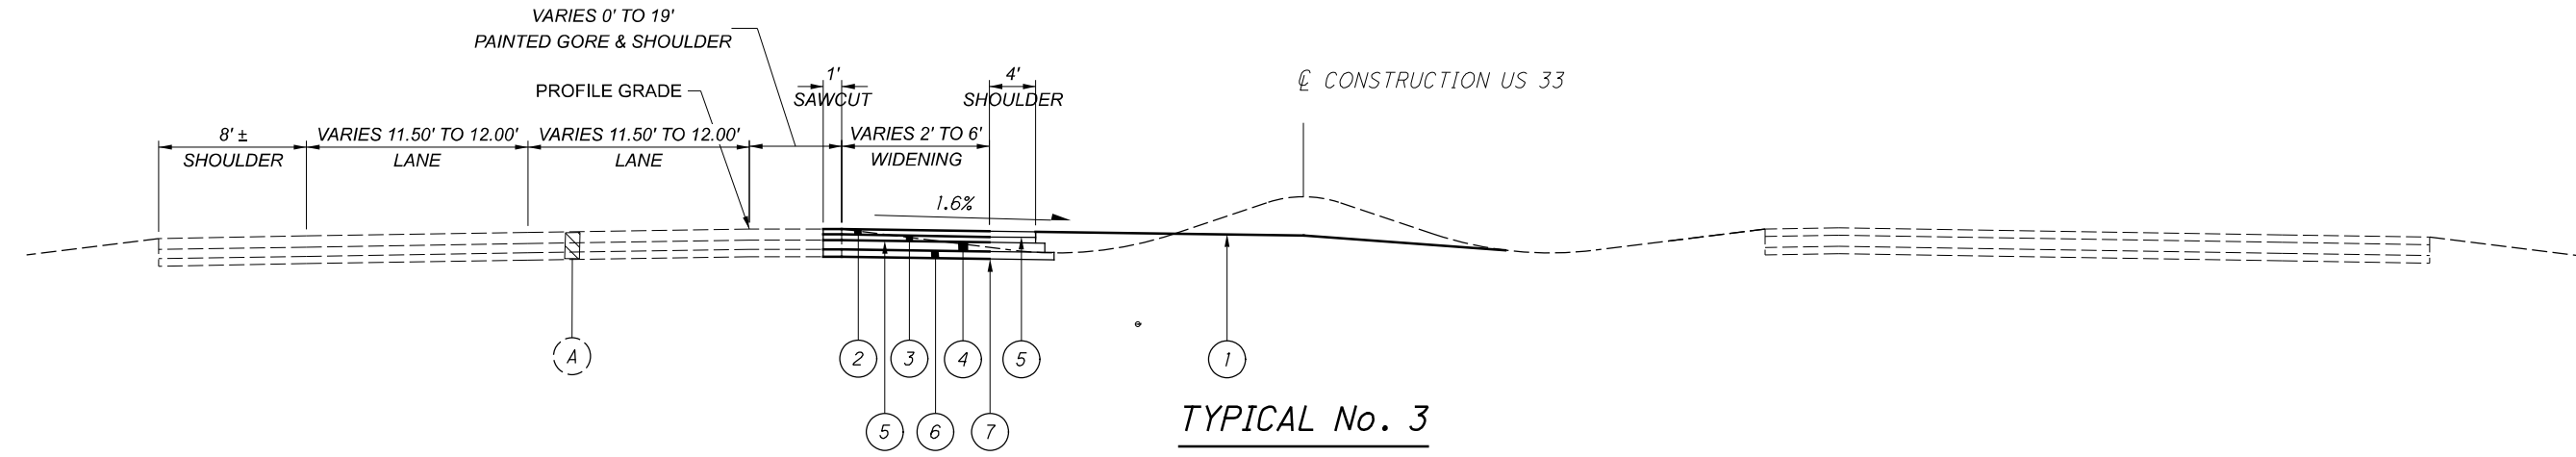

**TYPICAL No. 3**

PROPOSED ROADWAY WB APPROACH  
 STA. 355+50.00 TO STA. 362+50.00

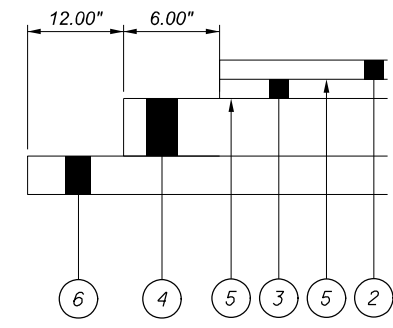

STEP DETAIL A

**LEGEND**

- (A) EX. PAVEMENT, ±15.5" TOTAL PAVEMENT THICKNESS
- (1) ITEM 659 - SEEDING AND MULCHING
- (2) ITEM 441 - AC SURFACE COURSE, 1.5", TYPE 1, (448), PG70-22M
- (3) ITEM 441 - AC SURFACE COURSE, 1.5", TYPE 1, (448), PG70-22M
- (4) ITEM 301 - ASPHALT CONCRETE BASE, 9", PG64-22
- (5) ITEM 407 - NON-TRACKING TACK COAT (0.055 GAL/SY)
- (6) ITEM 304 - 6" AGGREGATE BASE
- (7) ITEM 204 - SUBGRADE COMPACTION

TYPICAL SECTION

DESIGN AGENCY




DESIGNER  
 BTC

REVIEWER  
 CWW 11/24/21

PROJECT ID  
 113692

SHEET TOTAL  
 P.3 | P.28



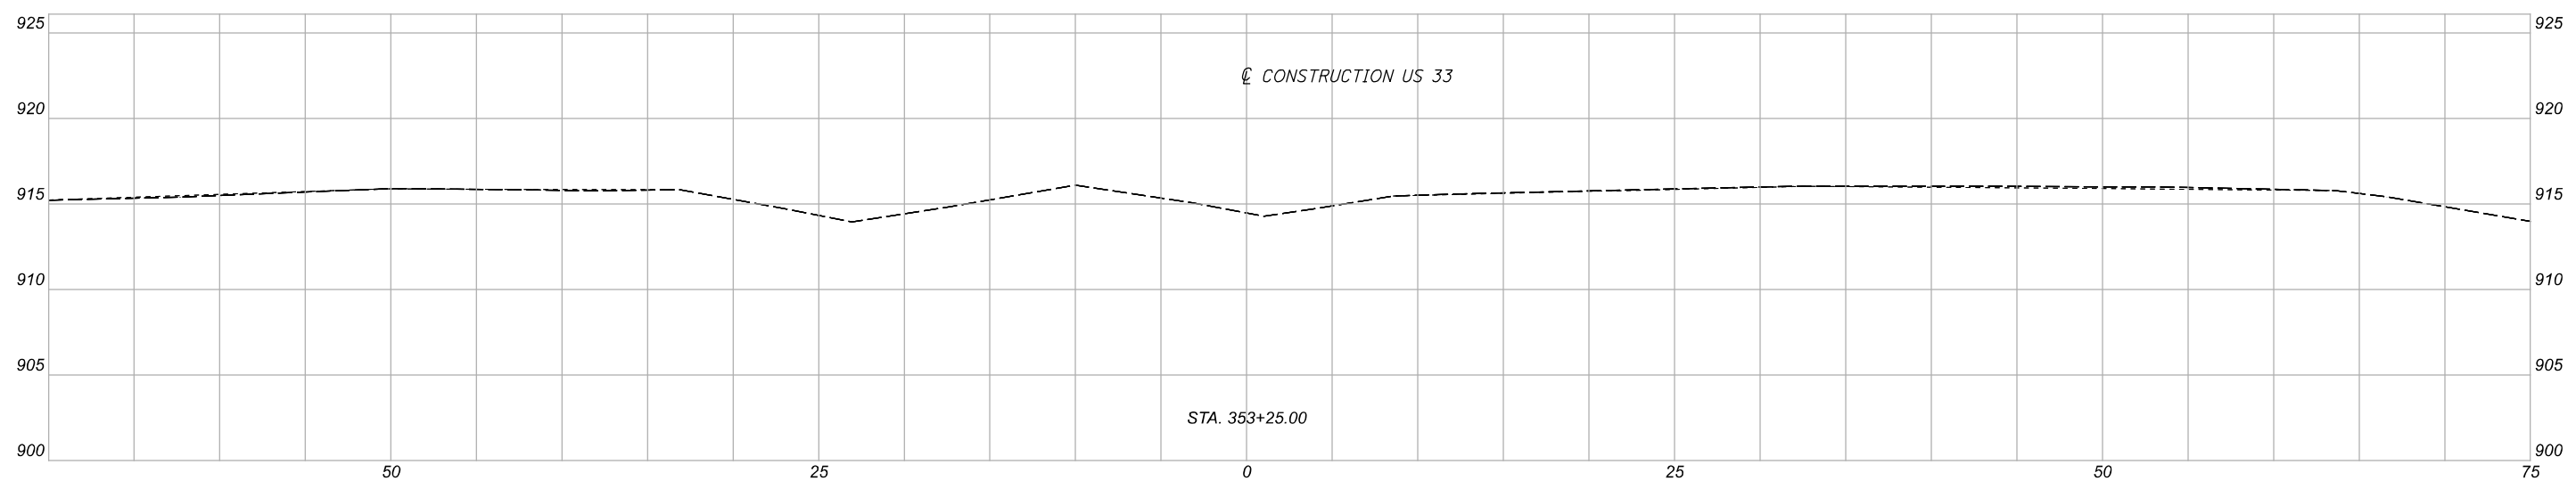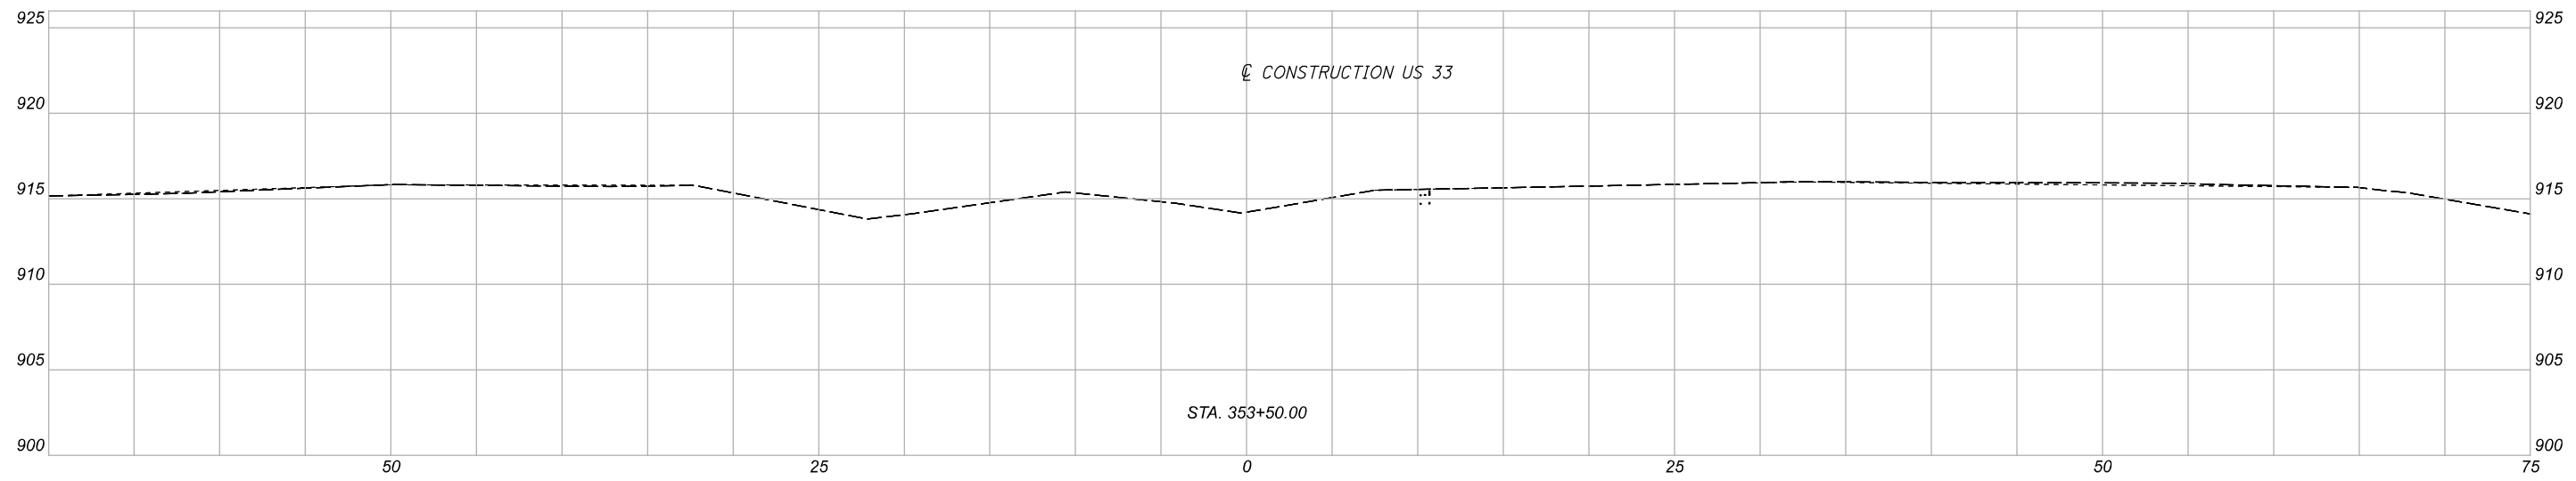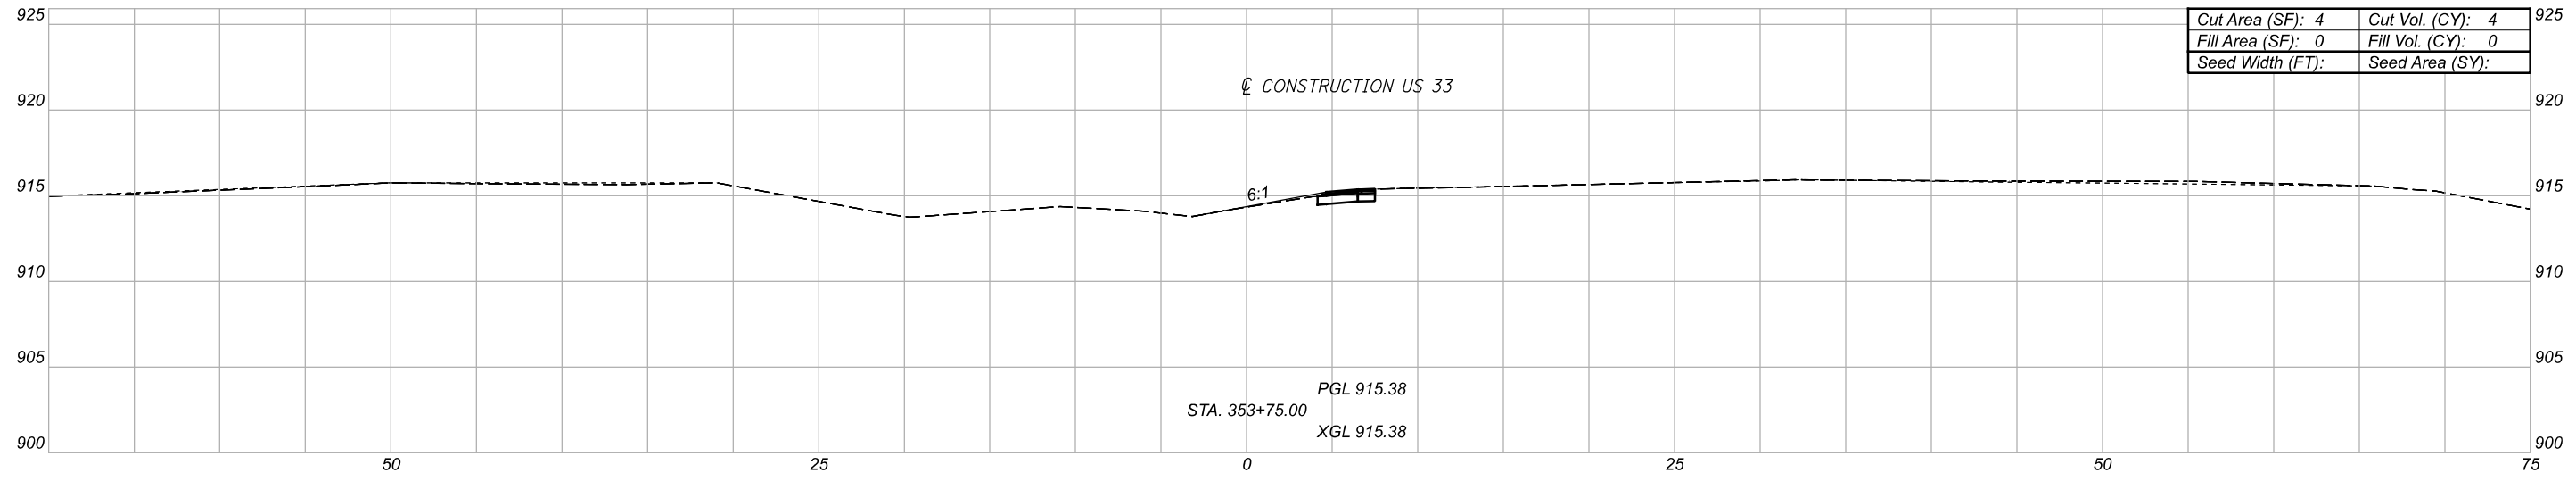

CROSS SECTIONS  
 STA. 353+25.00 TO STA. 353+75.00




DESIGN AGENCY

DESIGNER  
 BTC

REVIEWER  
 CWW 11/24/21

PROJECT ID  
 113692


Sheet Totals			SHEET	TOTAL
Seeding	Cut	Fill		
.	.	.	P.12	P.28

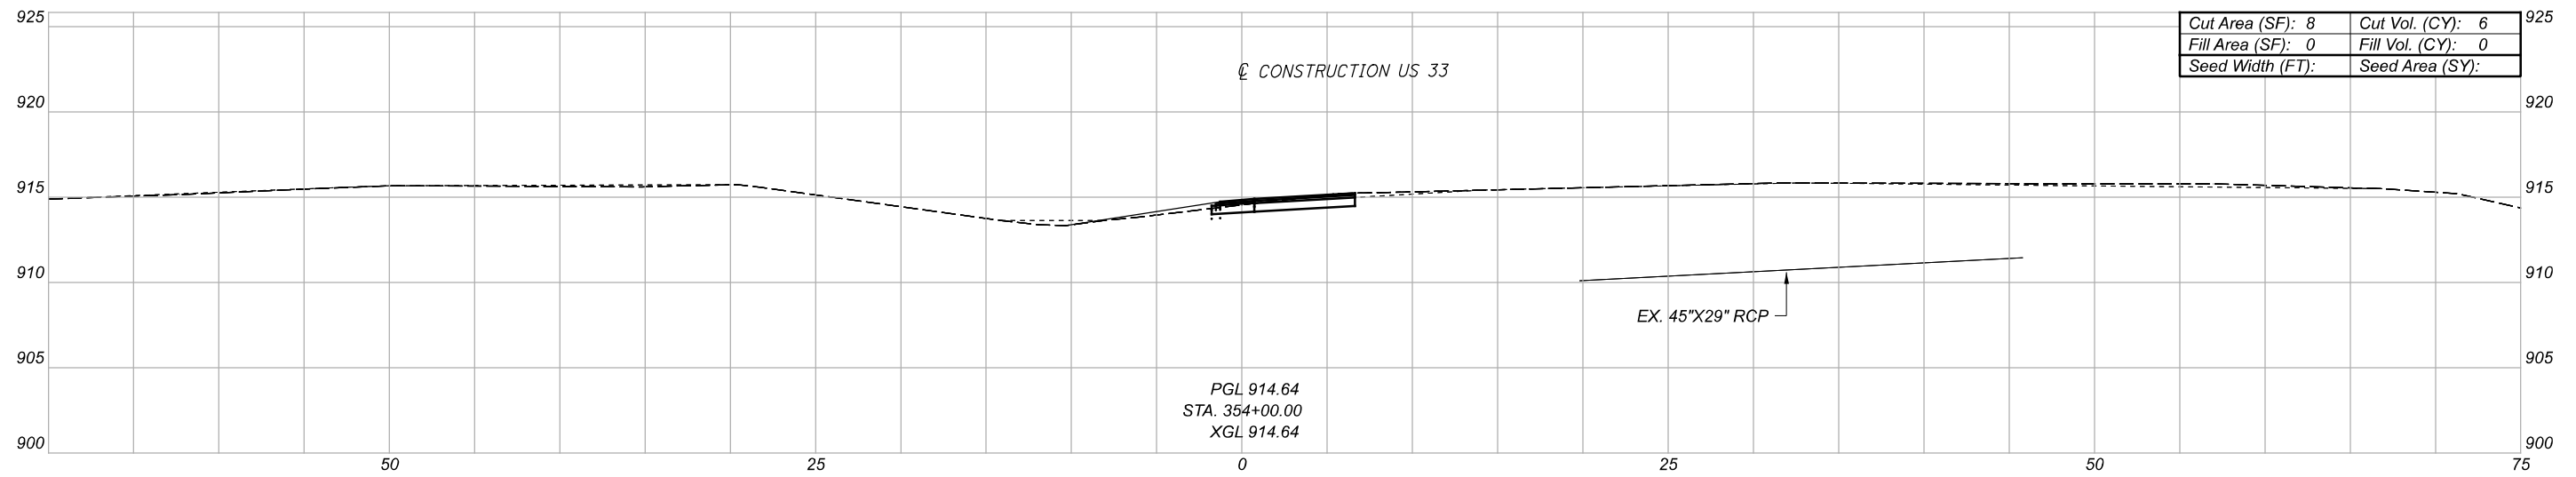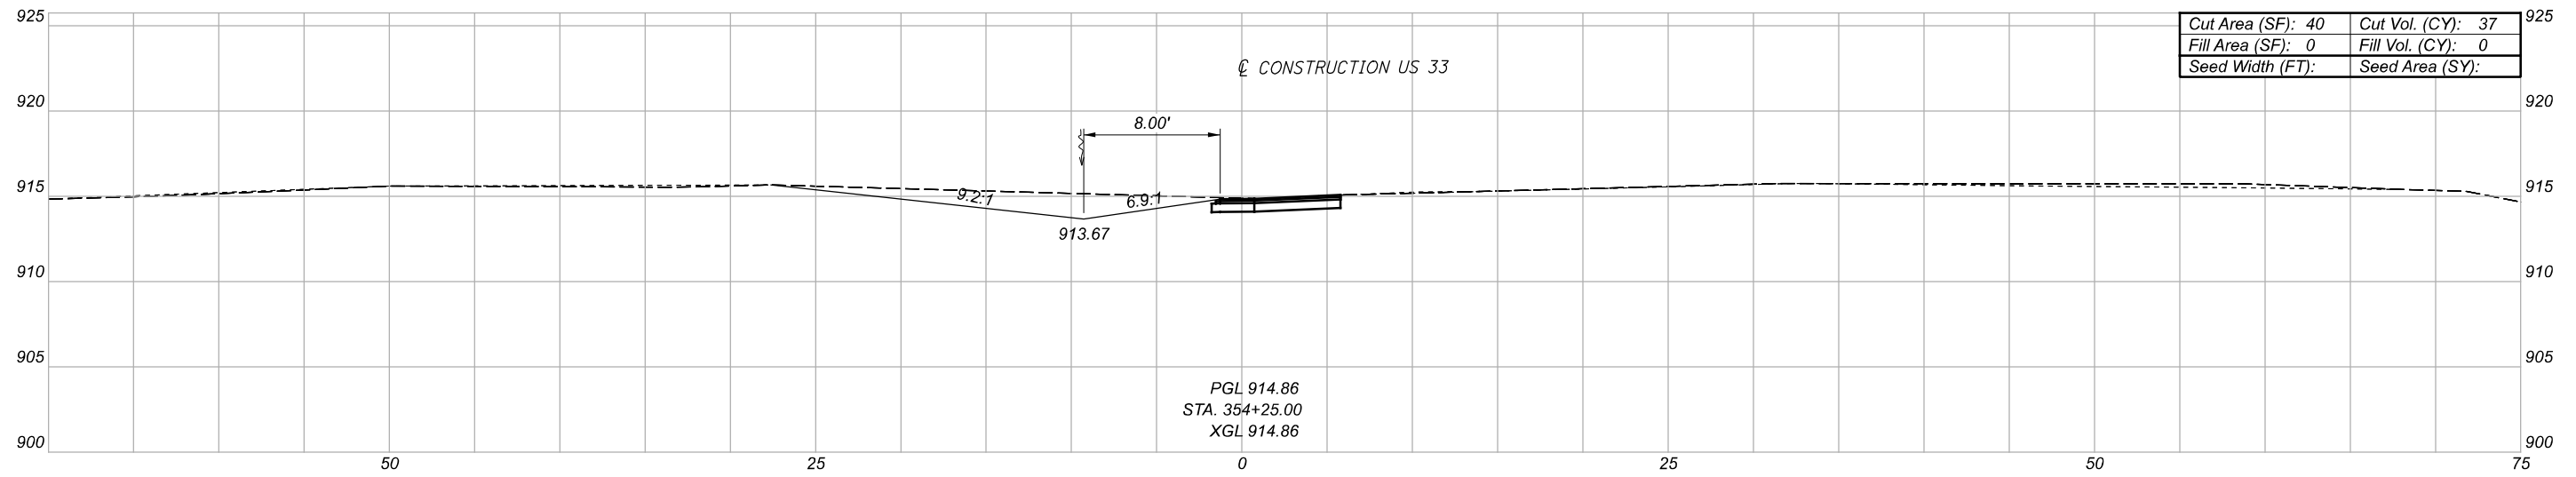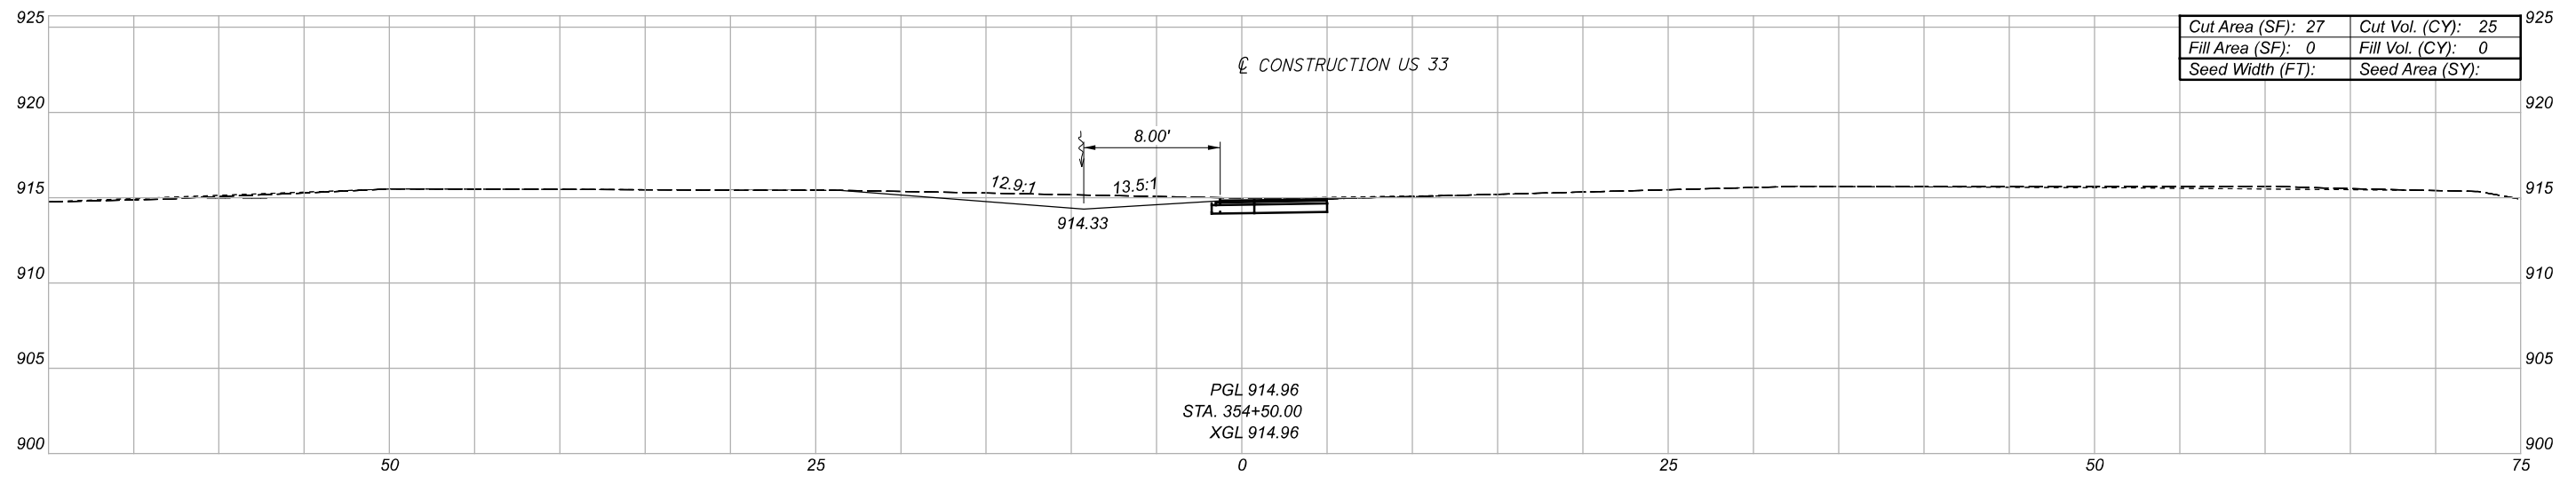

CROSS SECTIONS  
STA. 354+00.00 TO STA. 354+50.00

DESIGN AGENCY	
DESIGNER	BTC
REVIEWER	CWW 11/24/21
PROJECT ID	113692

Sheet Totals		
Seeding	Cut	Fill
.	.	.
SHEET P.13	TOTAL P.28	

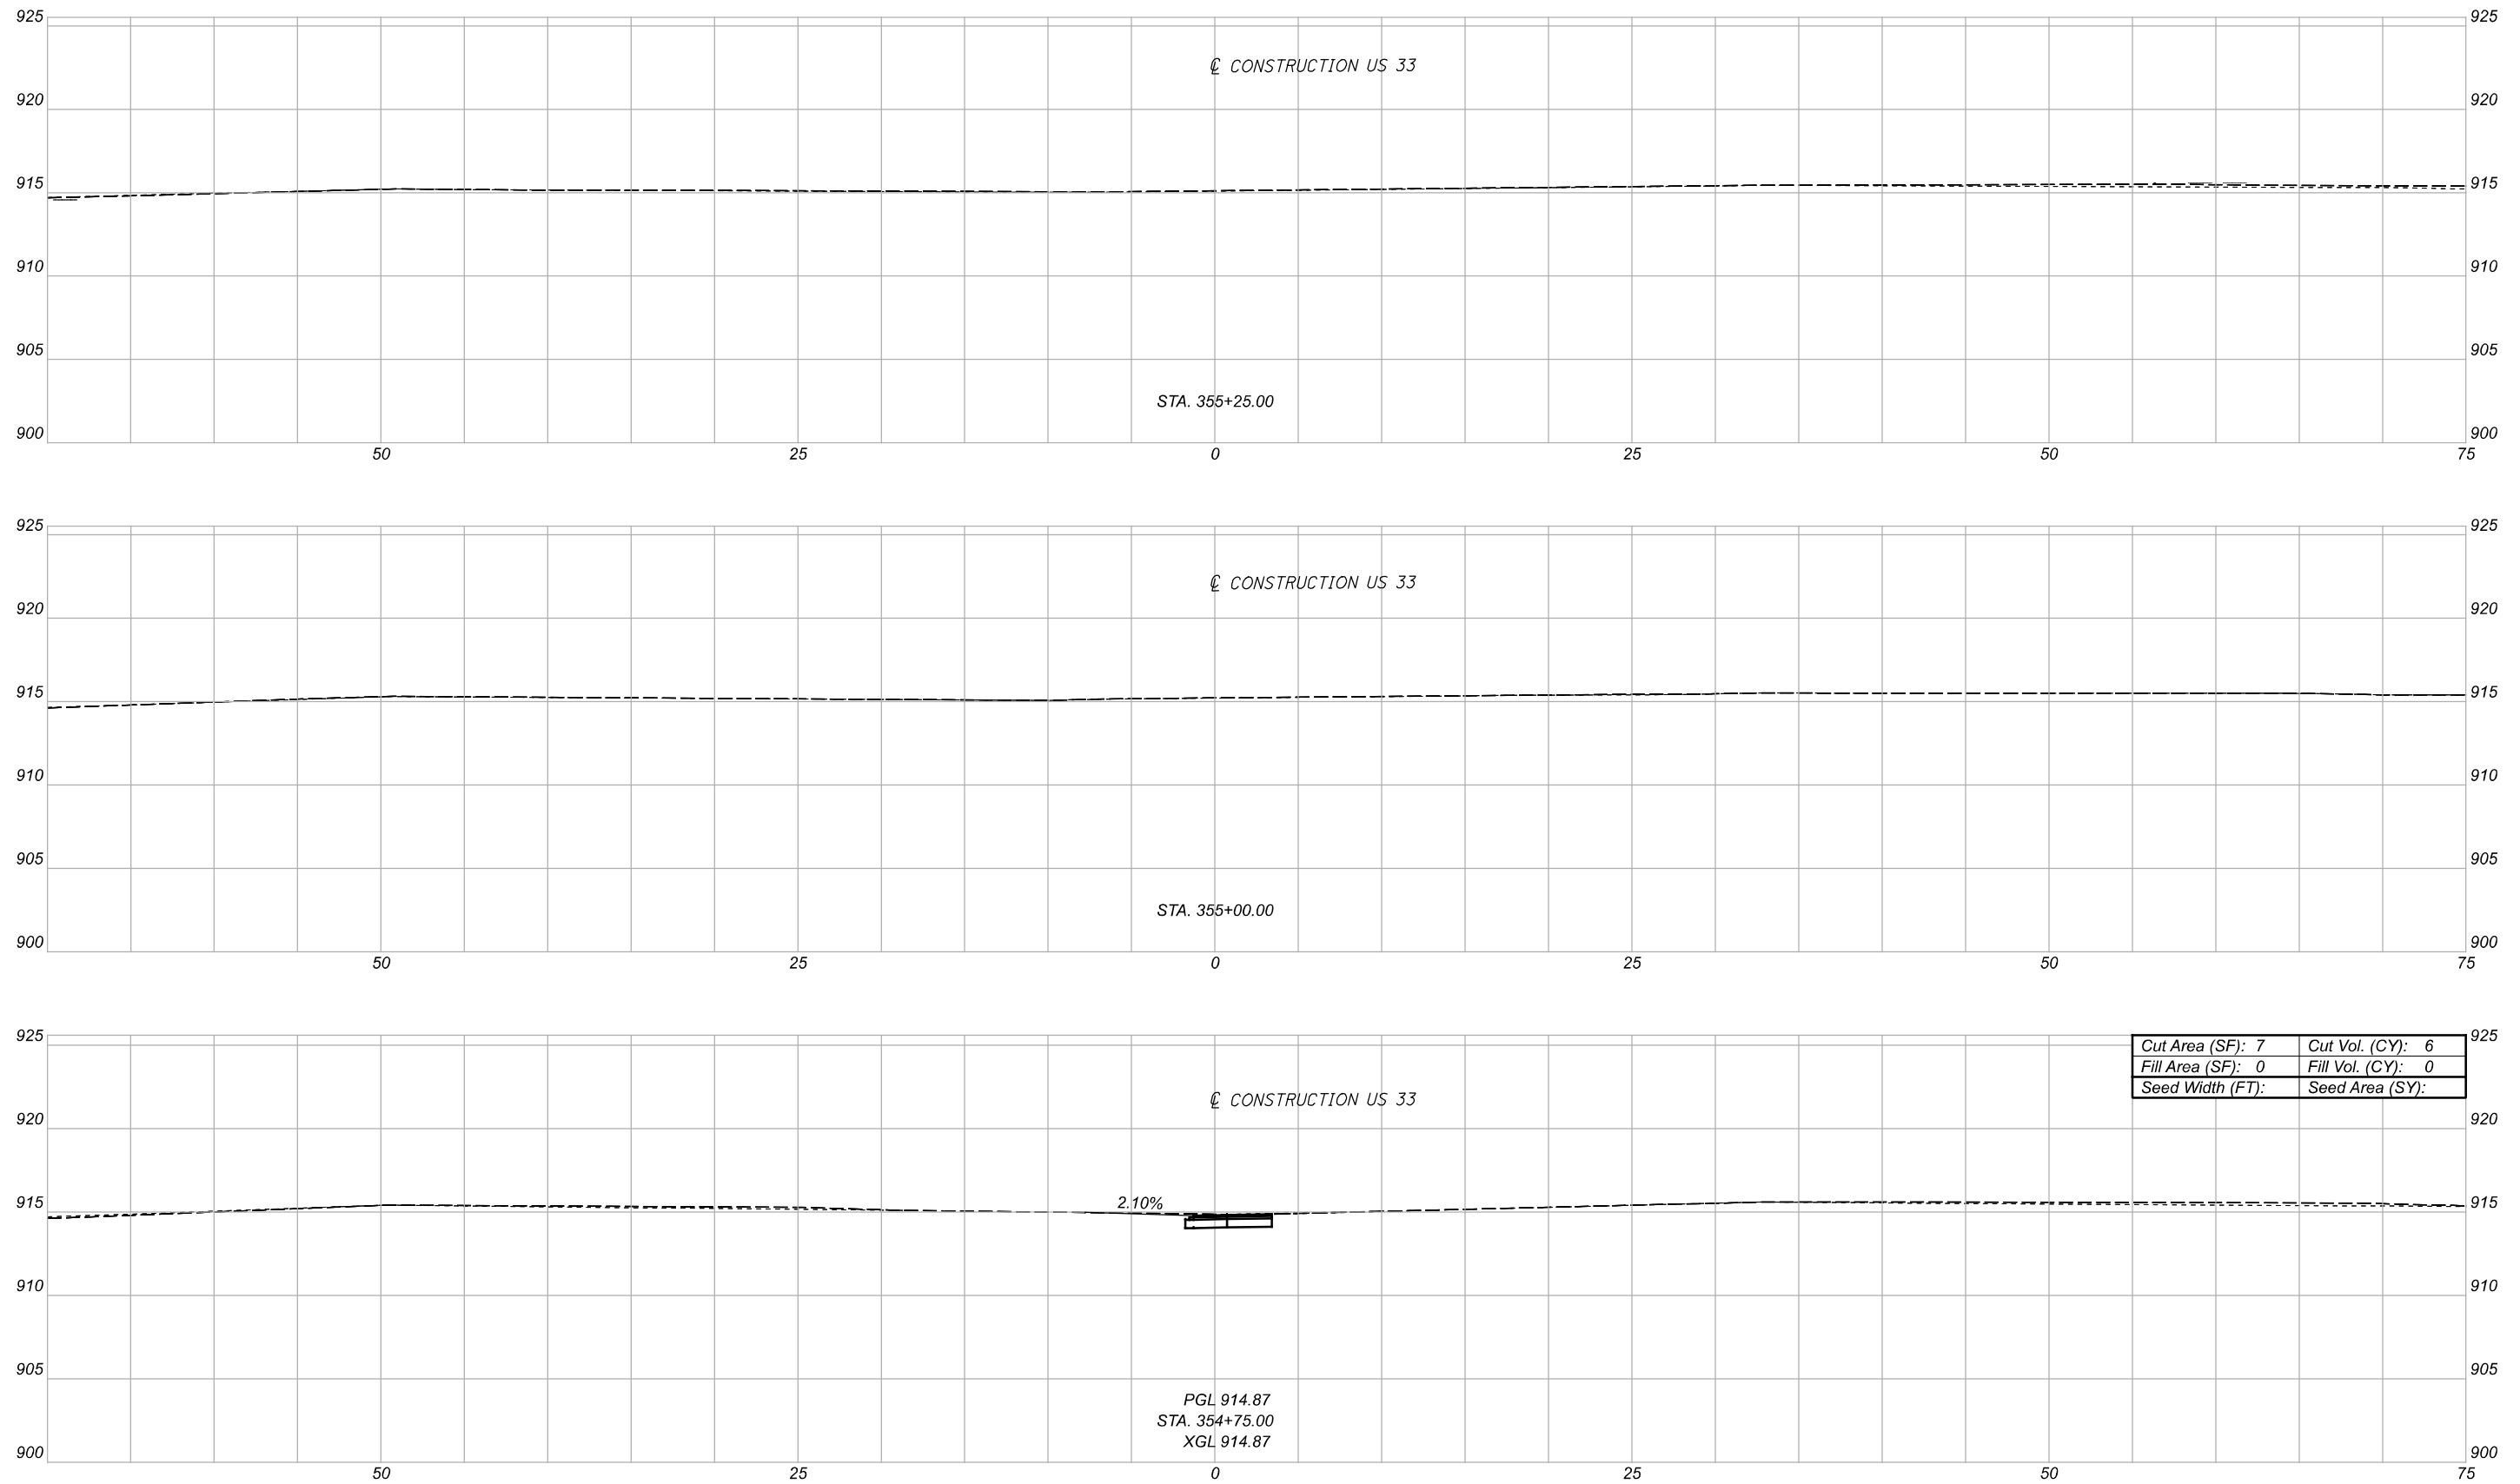

Cut Area (SF):	7	Cut Vol. (CY):	6
Fill Area (SF):	0	Fill Vol. (CY):	0
Seed Width (FT):		Seed Area (SY):	

PGL 914.87  
 STA. 354+75.00  
 XGL 914.87

CROSS SECTIONS  
 STA. 354+75.00 TO STA. 355+25.00




DESIGN AGENCY

DESIGNER  
 BTC

REVIEWER  
 CWW 11/24/21

PROJECT ID  
 113692

Sheet Totals			SHEET	TOTAL
Seeding	Cut	Fill	P.14	P.28
.	.	.		

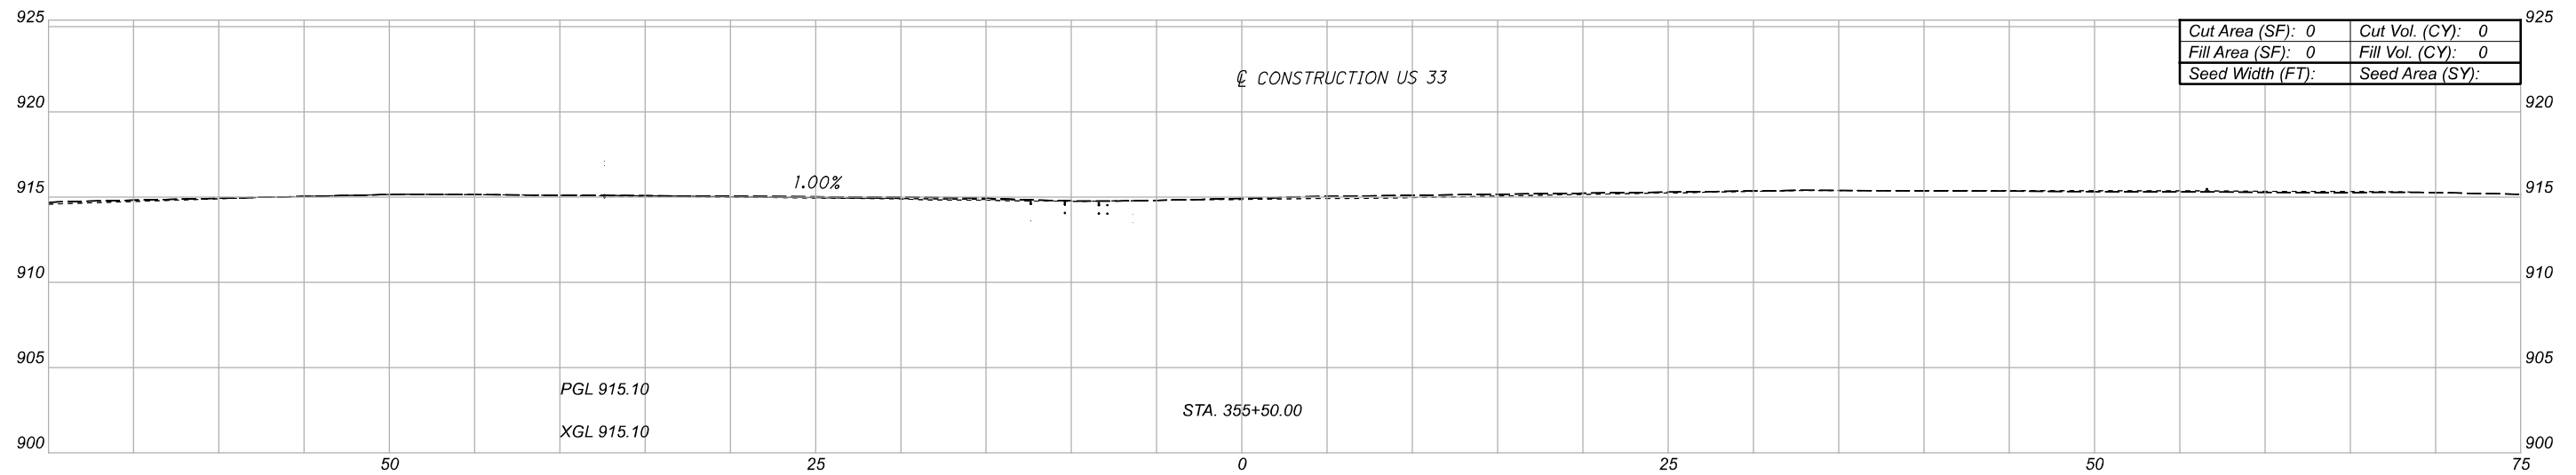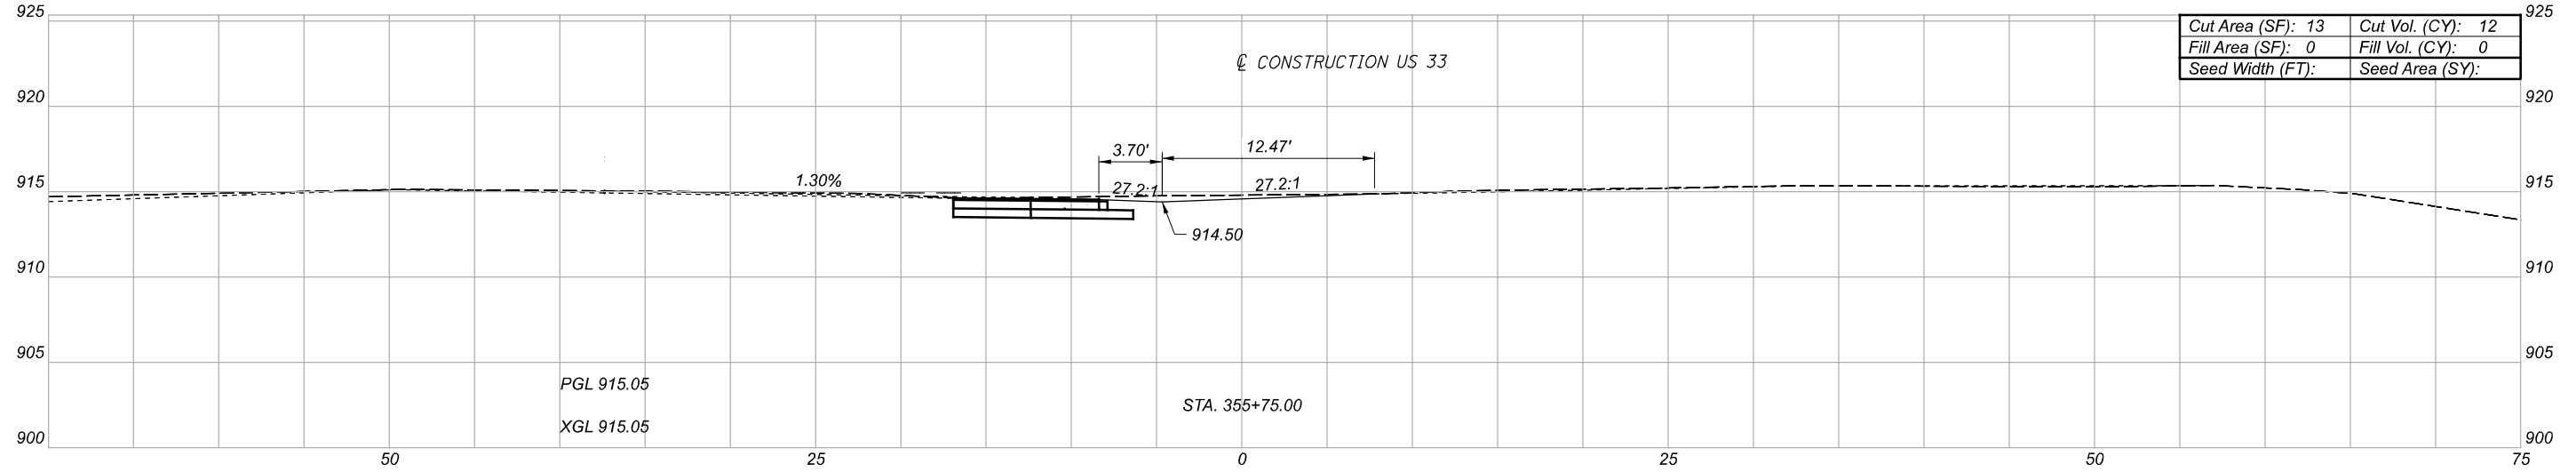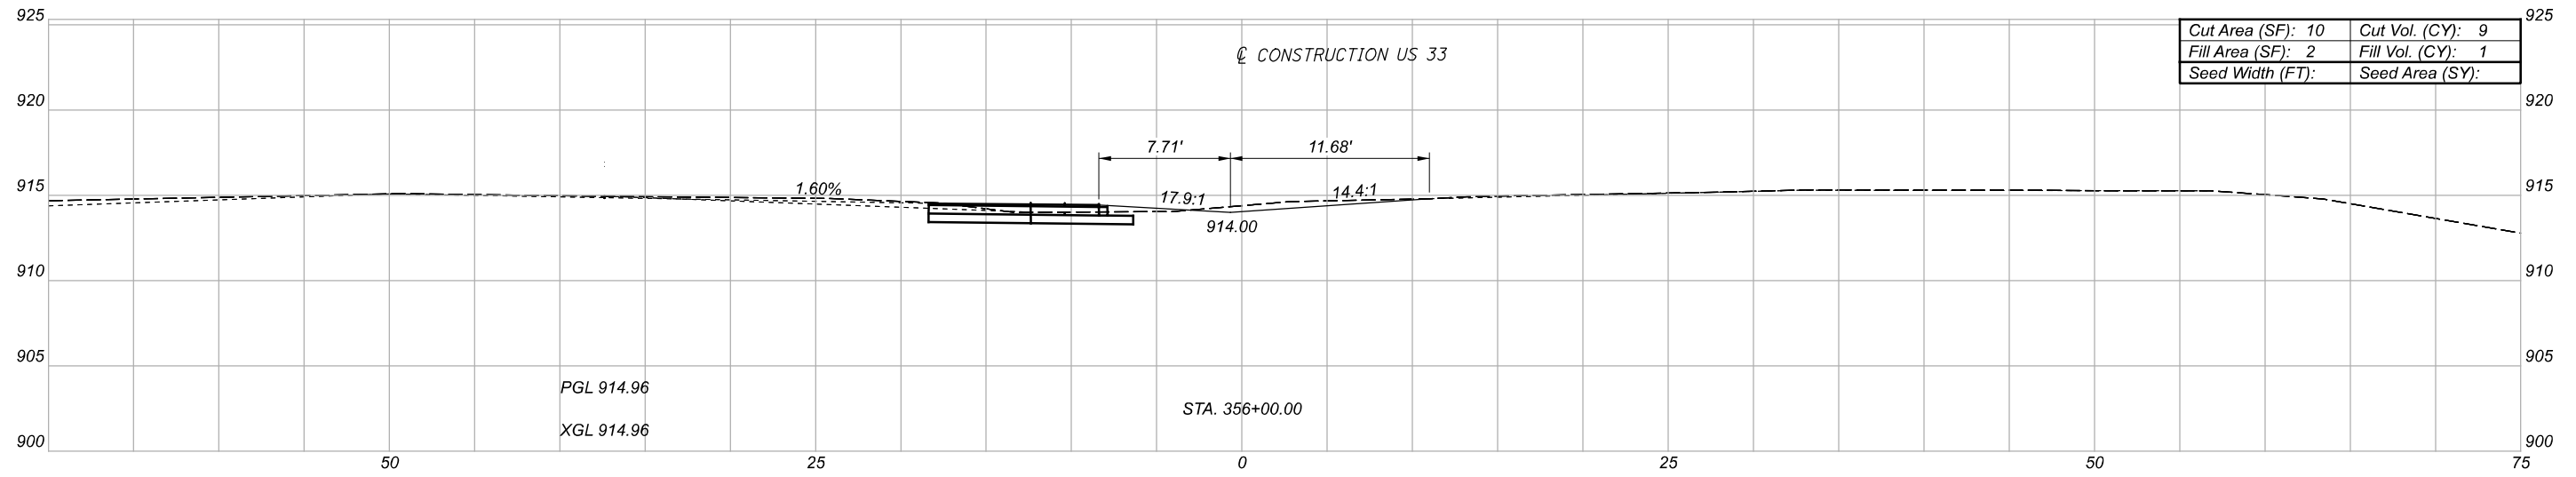

CROSS SECTIONS  
 STA. 355+50.00 TO STA. 356+00.00




DESIGN AGENCY

DESIGNER  
 BTC

REVIEWER  
 CWW 11/24/21

PROJECT ID  
 113692




Sheet Totals			SHEET	TOTAL
Seeding	Cut	Fill		
.	.	.	P.15	P.28

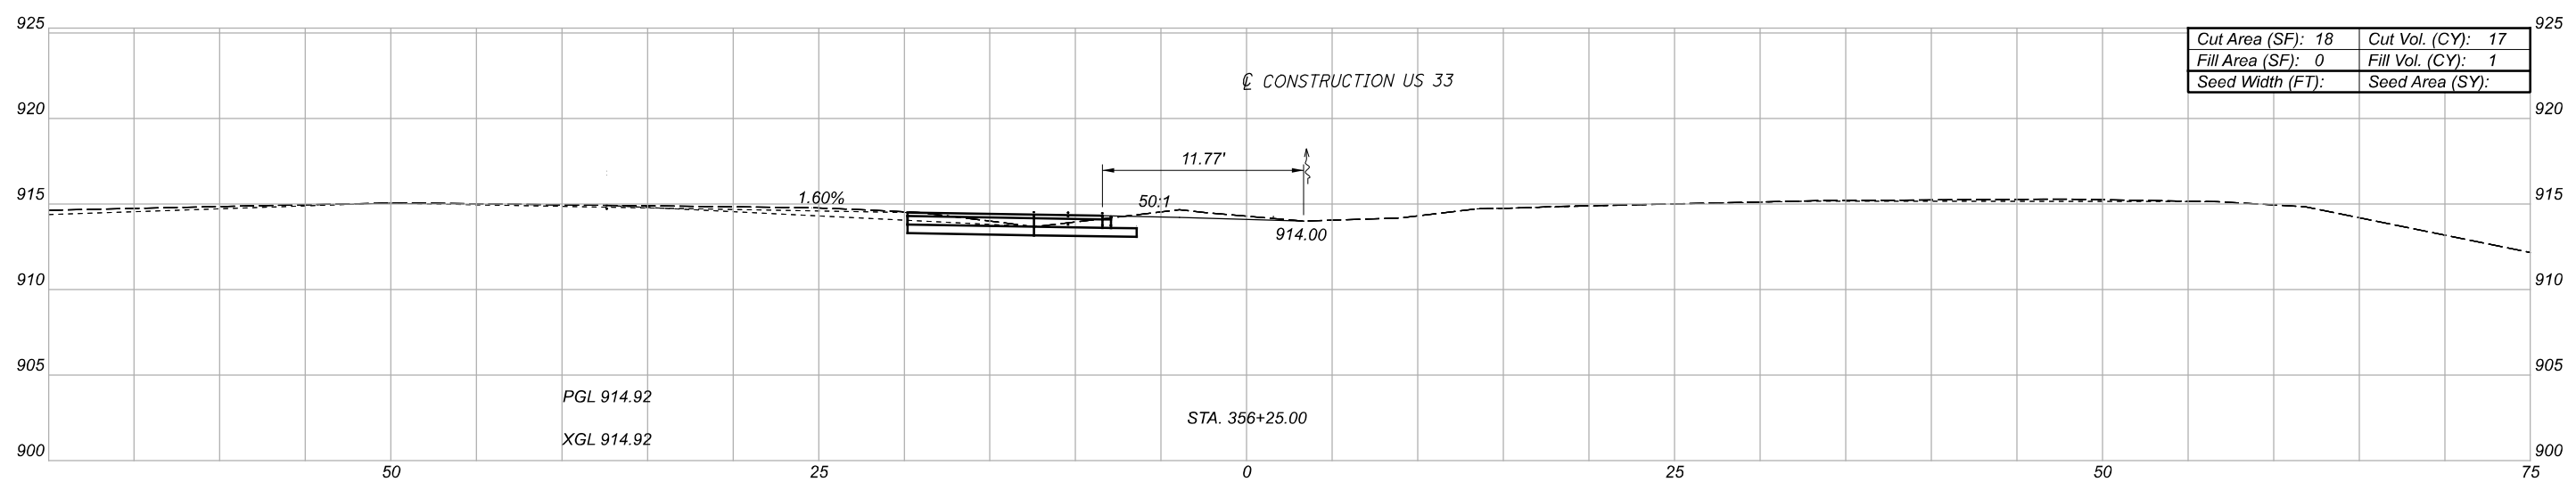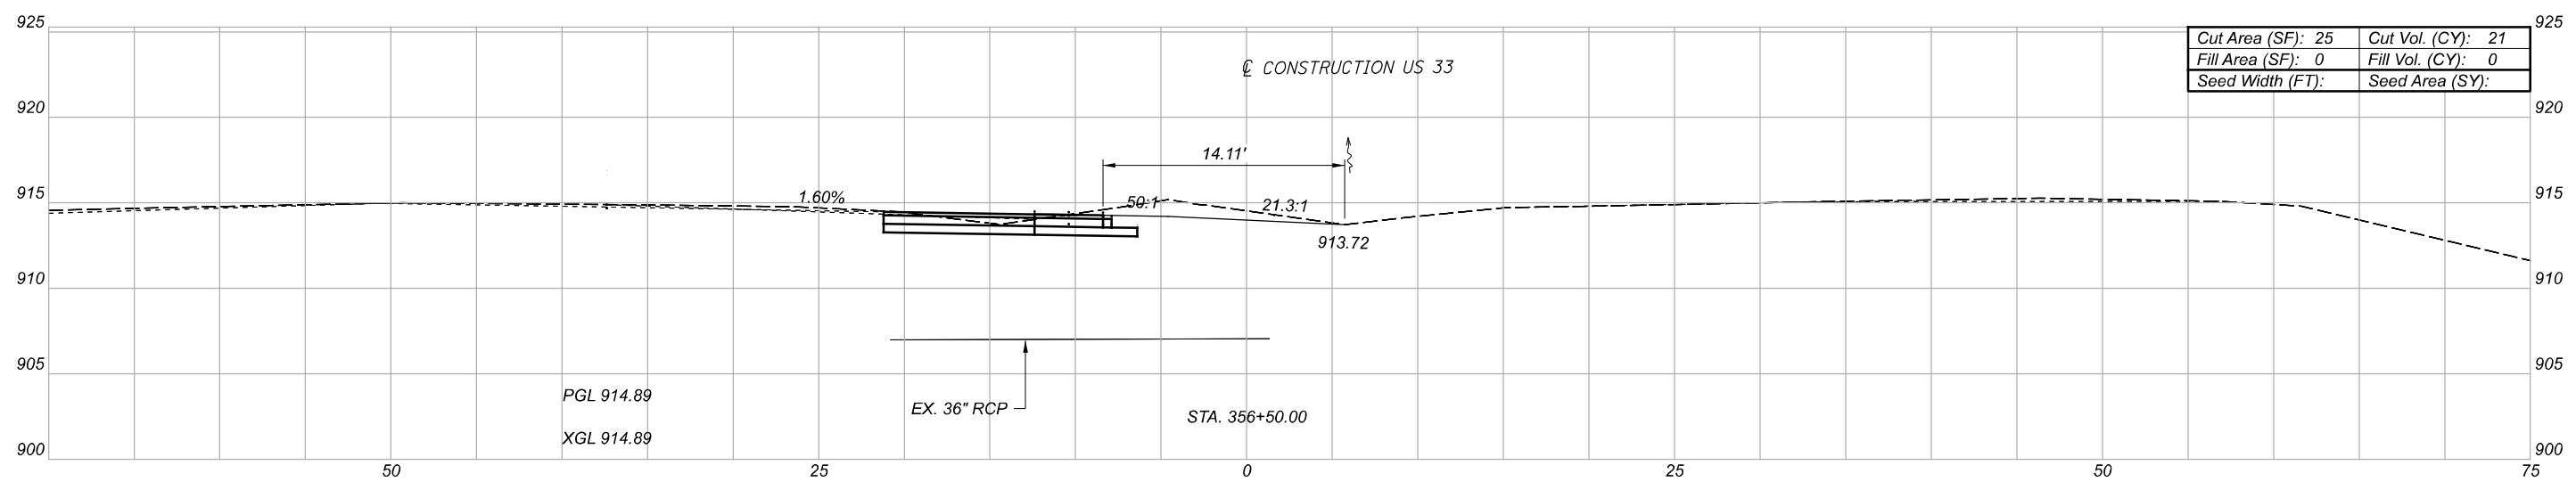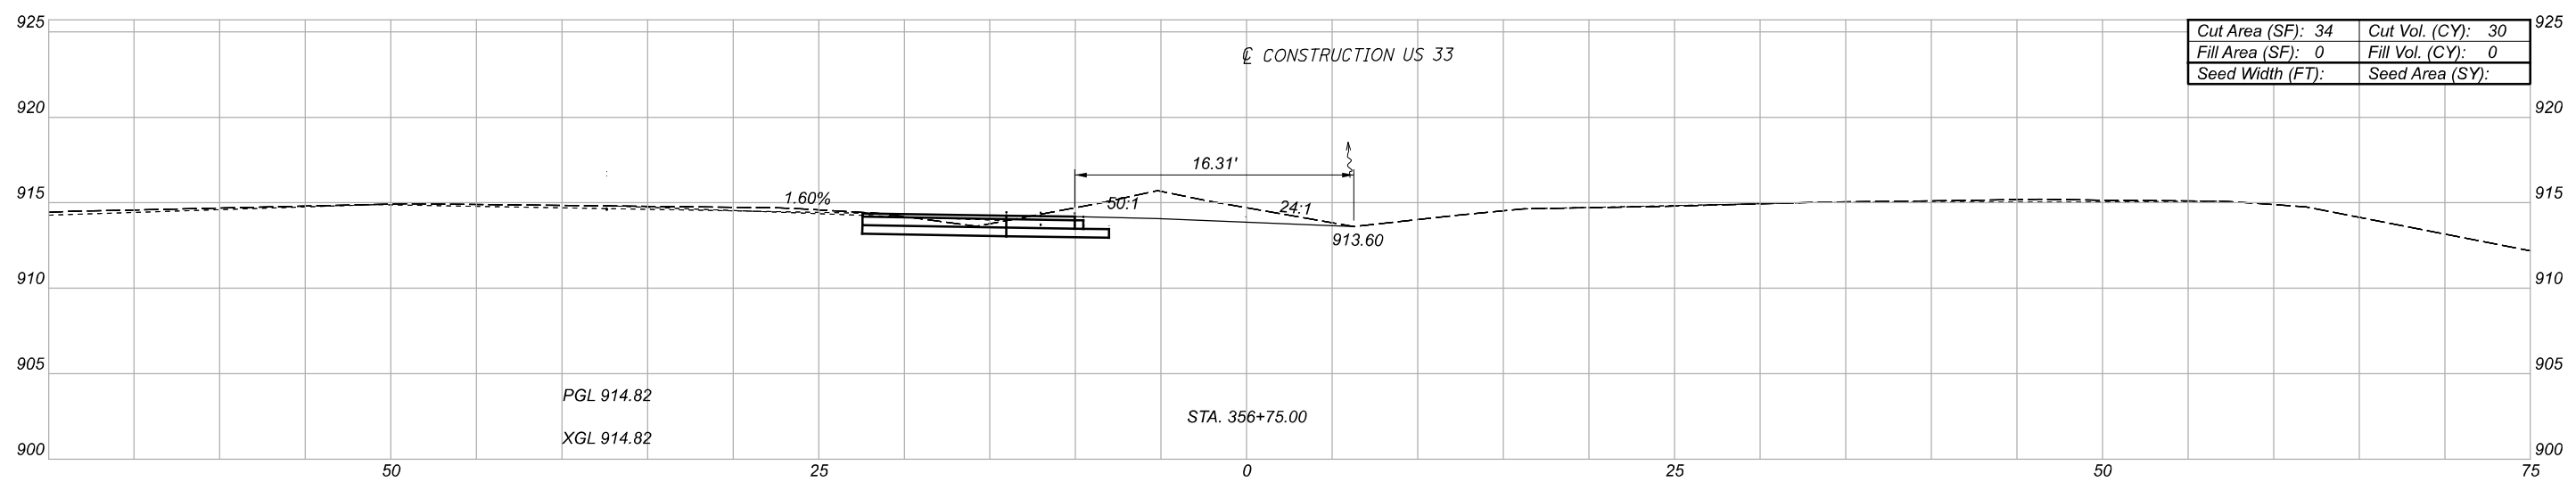

CROSS SECTIONS  
 STA. 356+25.00 TO STA. 356+75.00

DESIGN AGENCY	
DESIGNER	BTC
REVIEWER	CWW 11/24/21
PROJECT ID	113692

Sheet Totals		
Seeding	Cut	Fill
.	.	.
SHEET	TOTAL	
P.16	P.28	

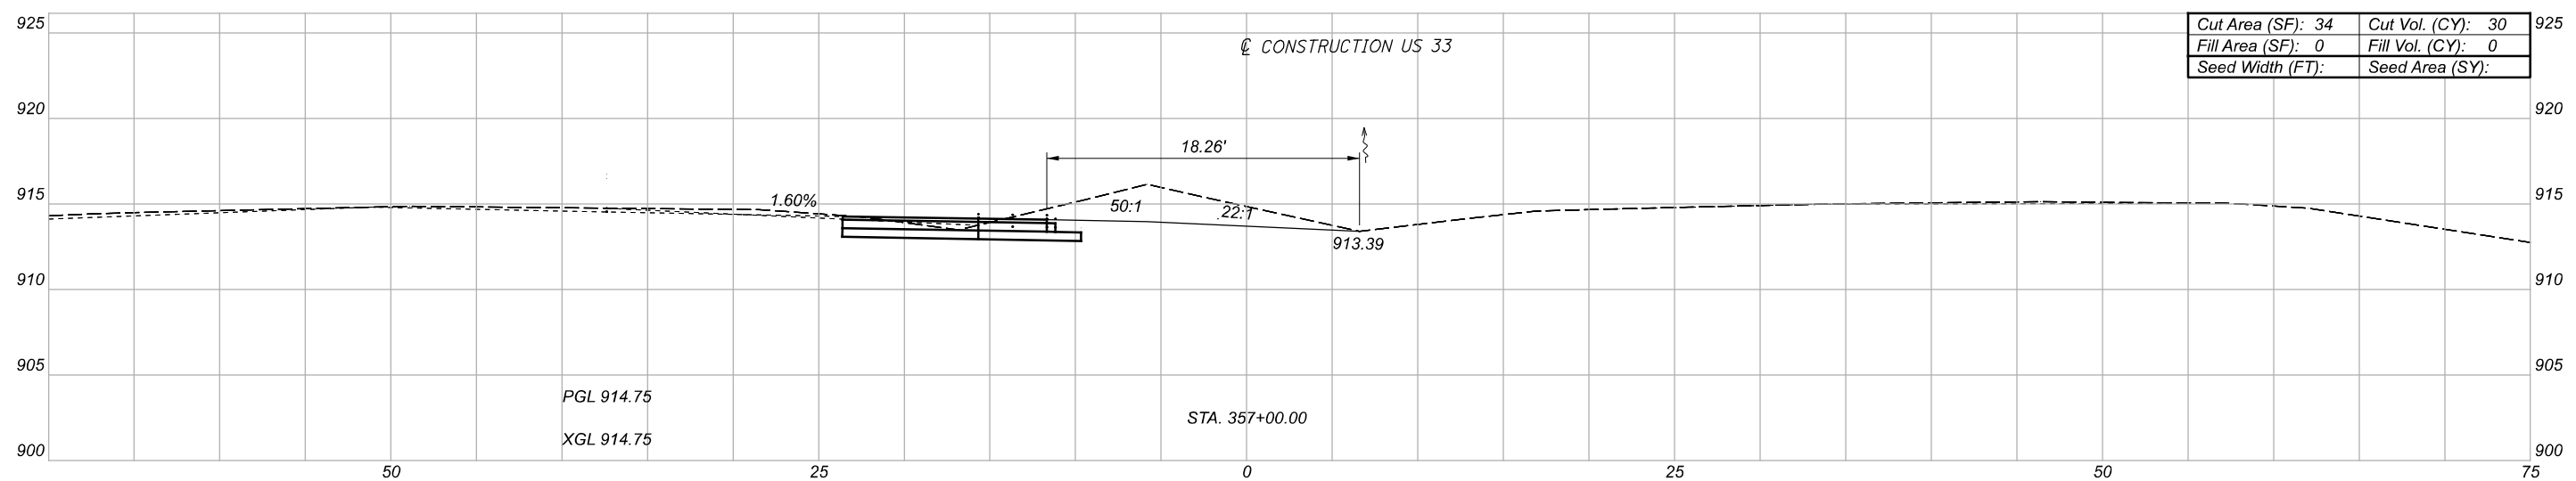
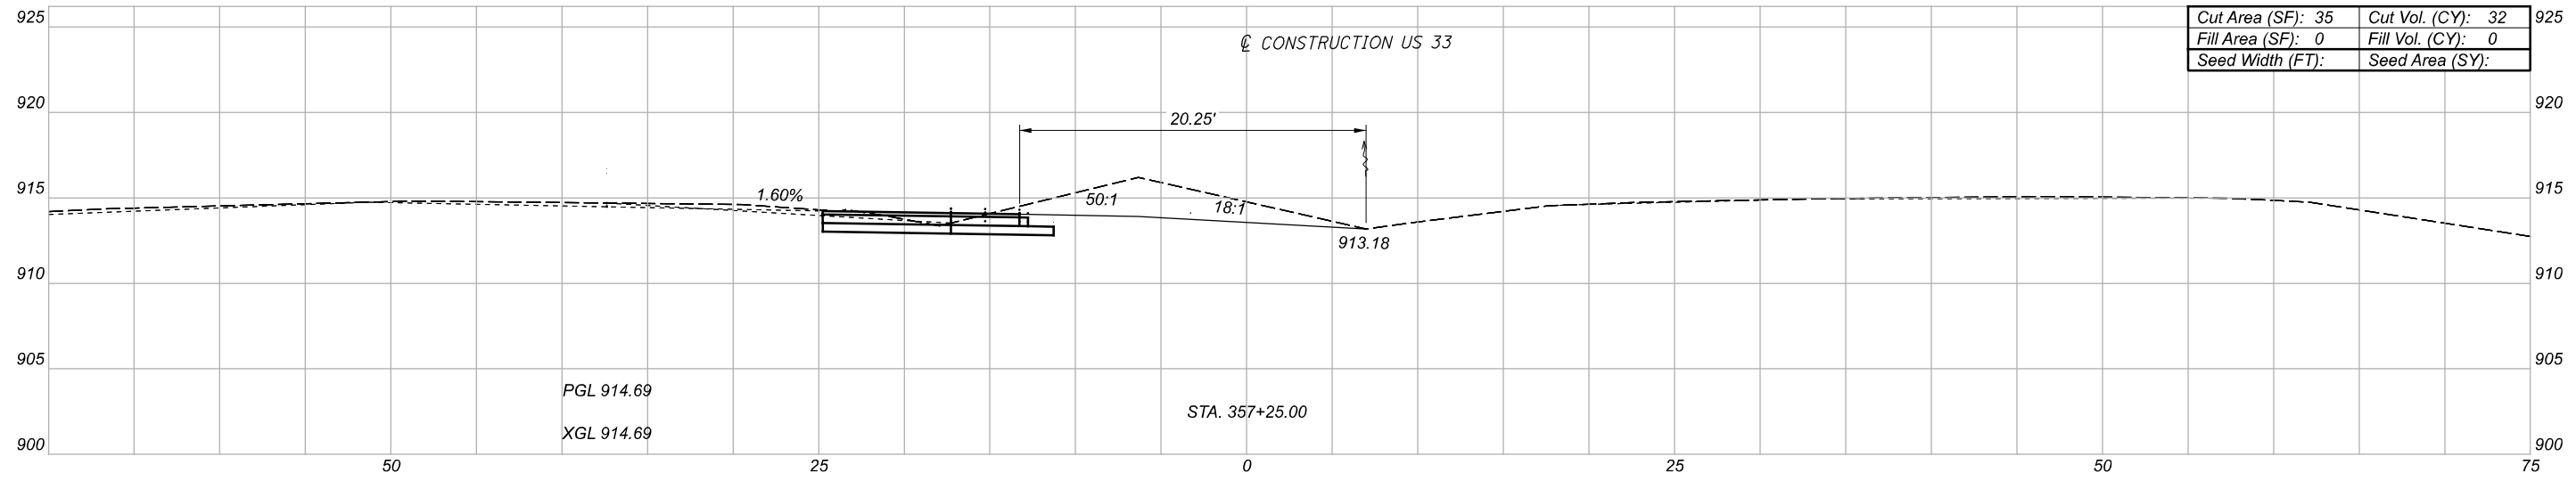
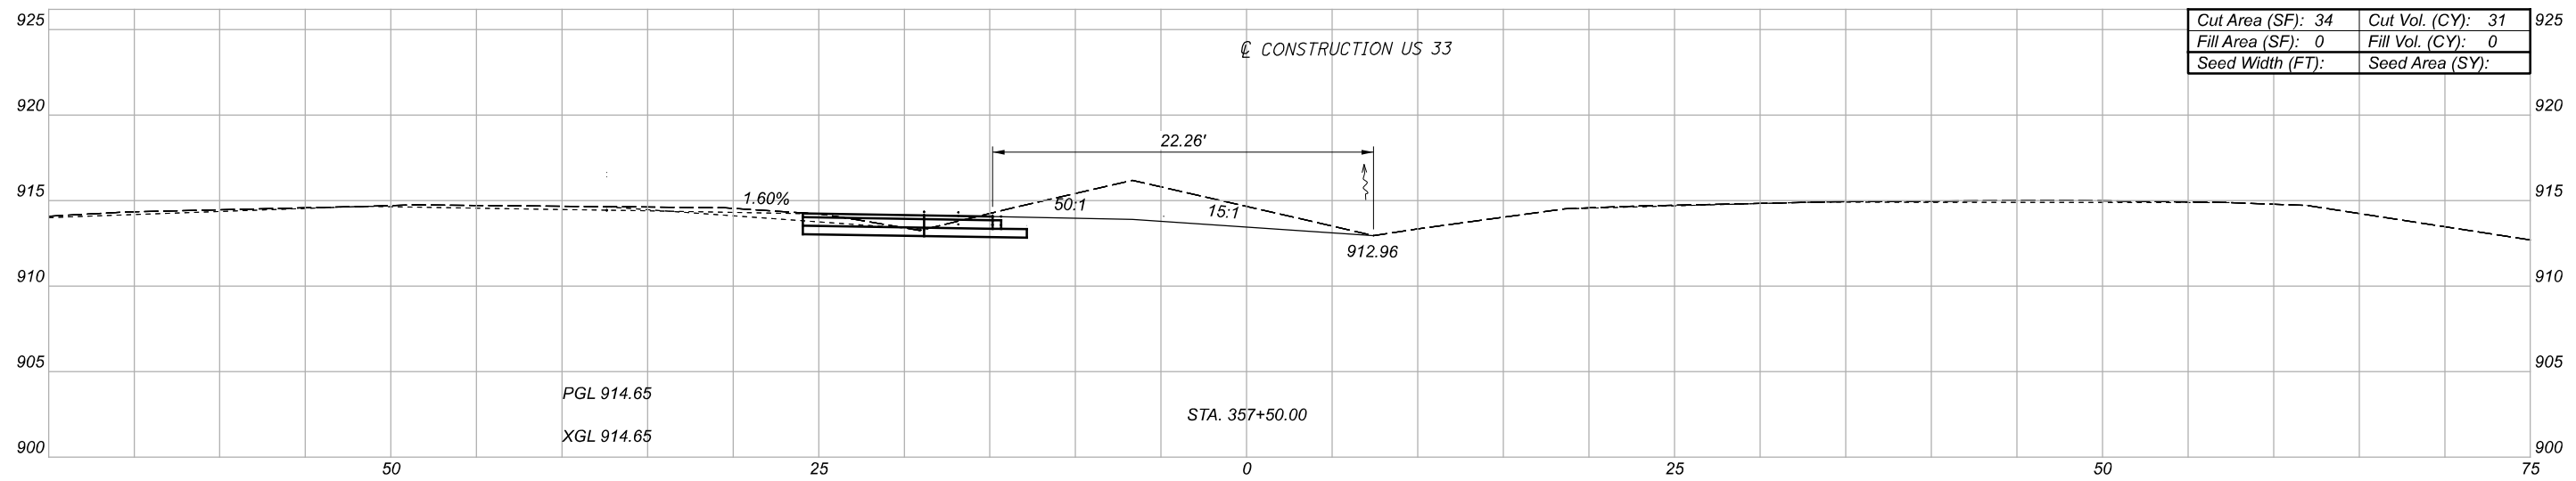


CROSS SECTIONS  
 STA. 357+00.00 TO STA. 357+50.00

DESIGN AGENCY	
DESIGNER	BTC
REVIEWER	CWW 11/24/21
PROJECT ID	113692
SHEET	P.17
TOTAL	P.28

Sheet Totals		
Seeding	Cut	Fill
.	.	.






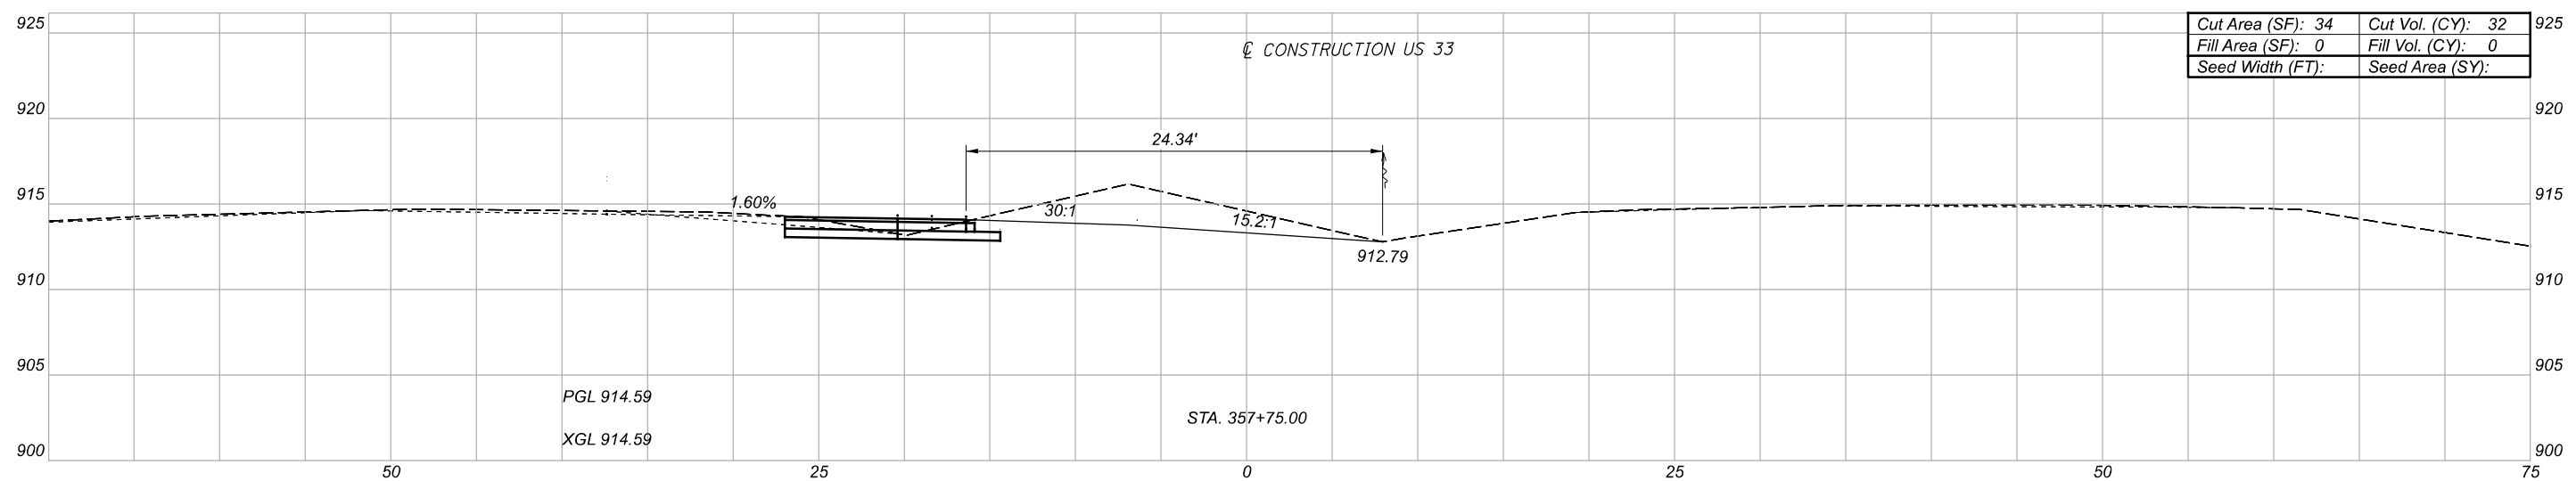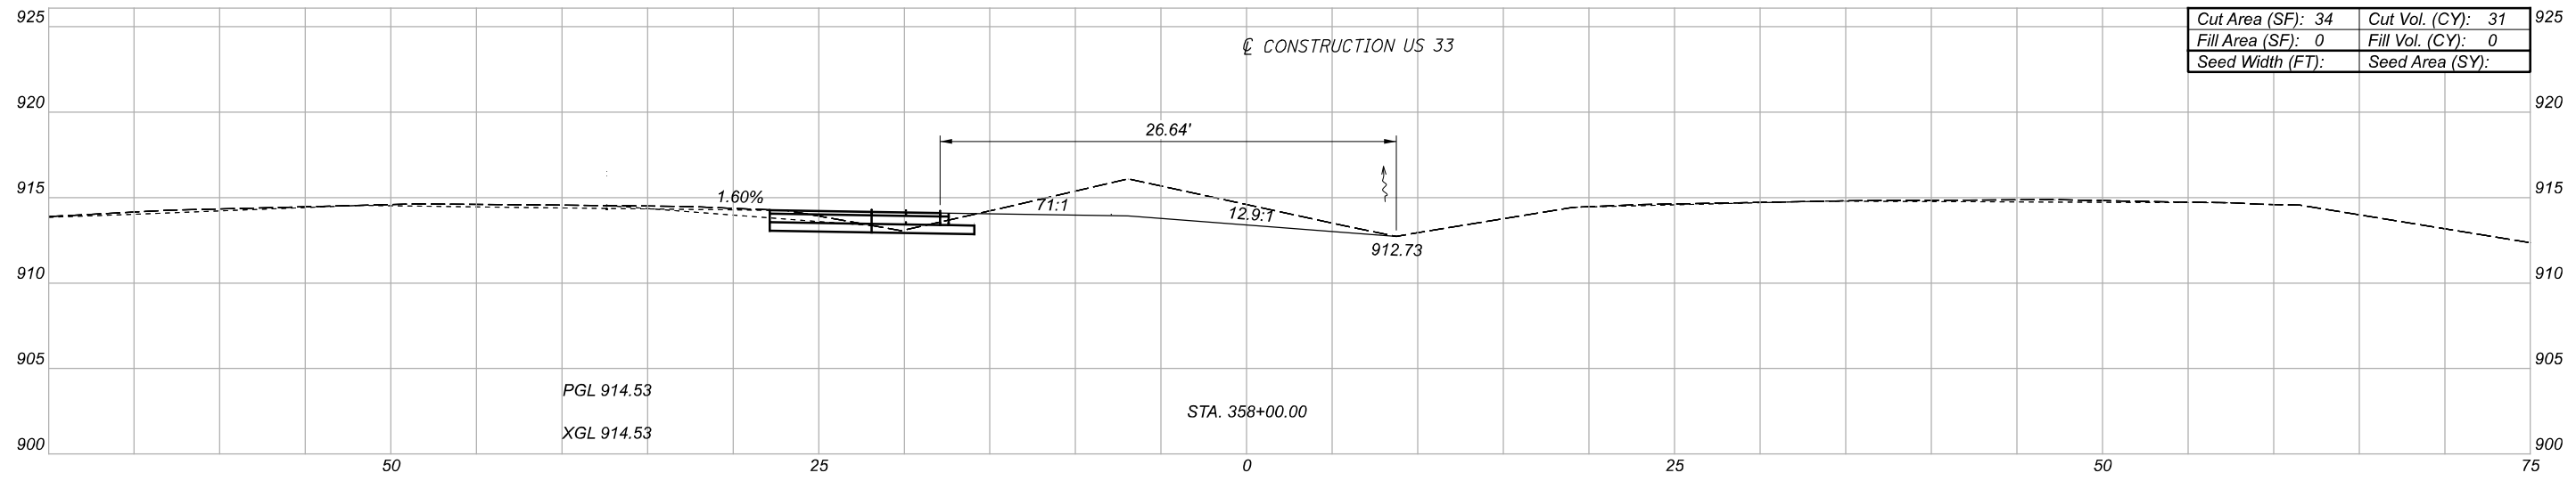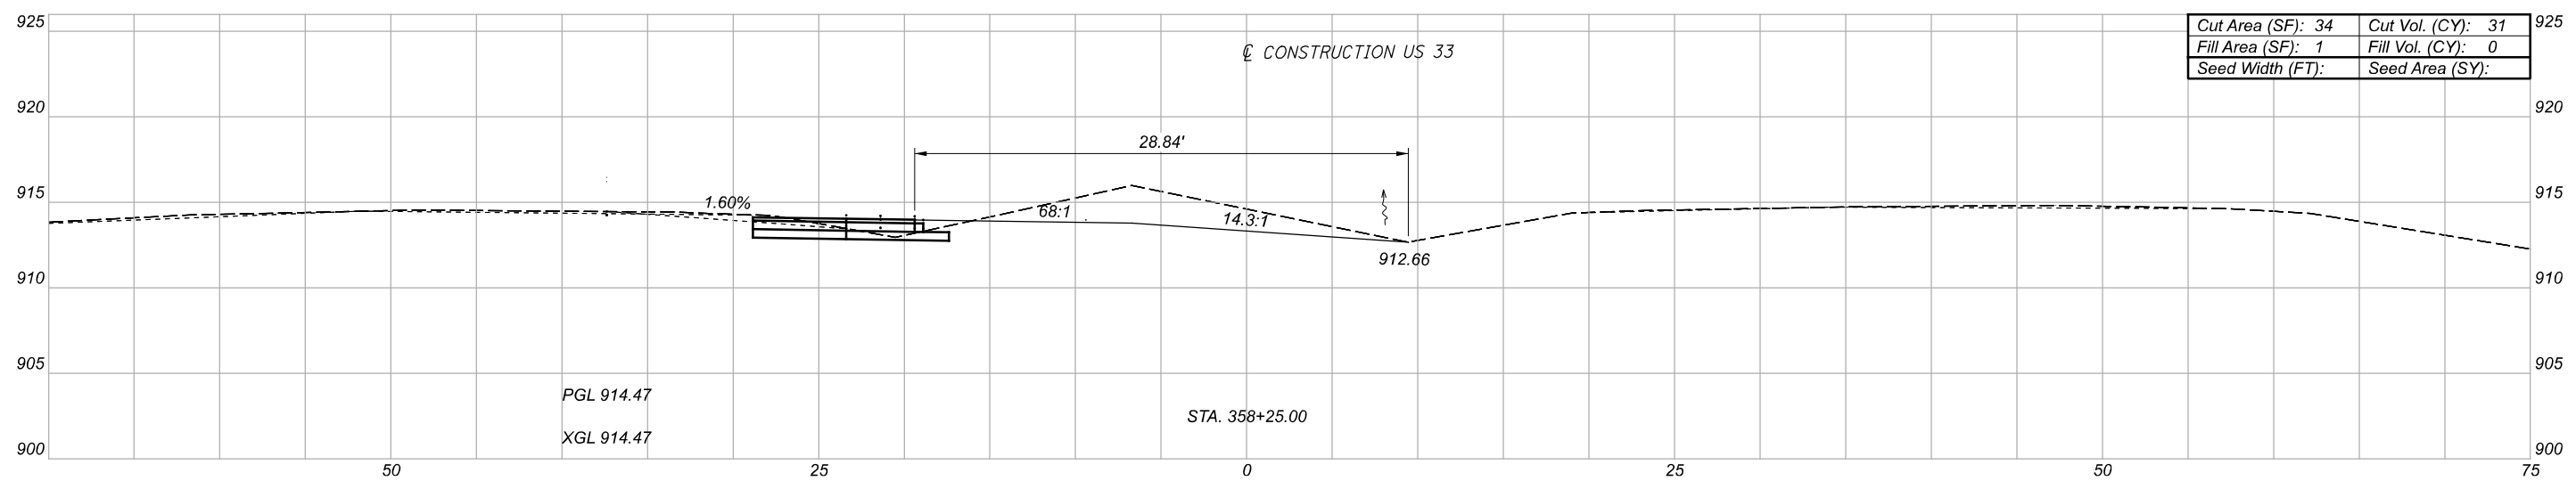

CROSS SECTIONS  
 STA. 357+75.00 TO STA. 358+25.00

DESIGN AGENCY
DESIGNER
BTC
REVIEWER
CWW 11/24/21
PROJECT ID
113692




Sheet Totals		
Seeding	Cut	Fill
.	.	.
SHEET	TOTAL	
P.18	P.28	

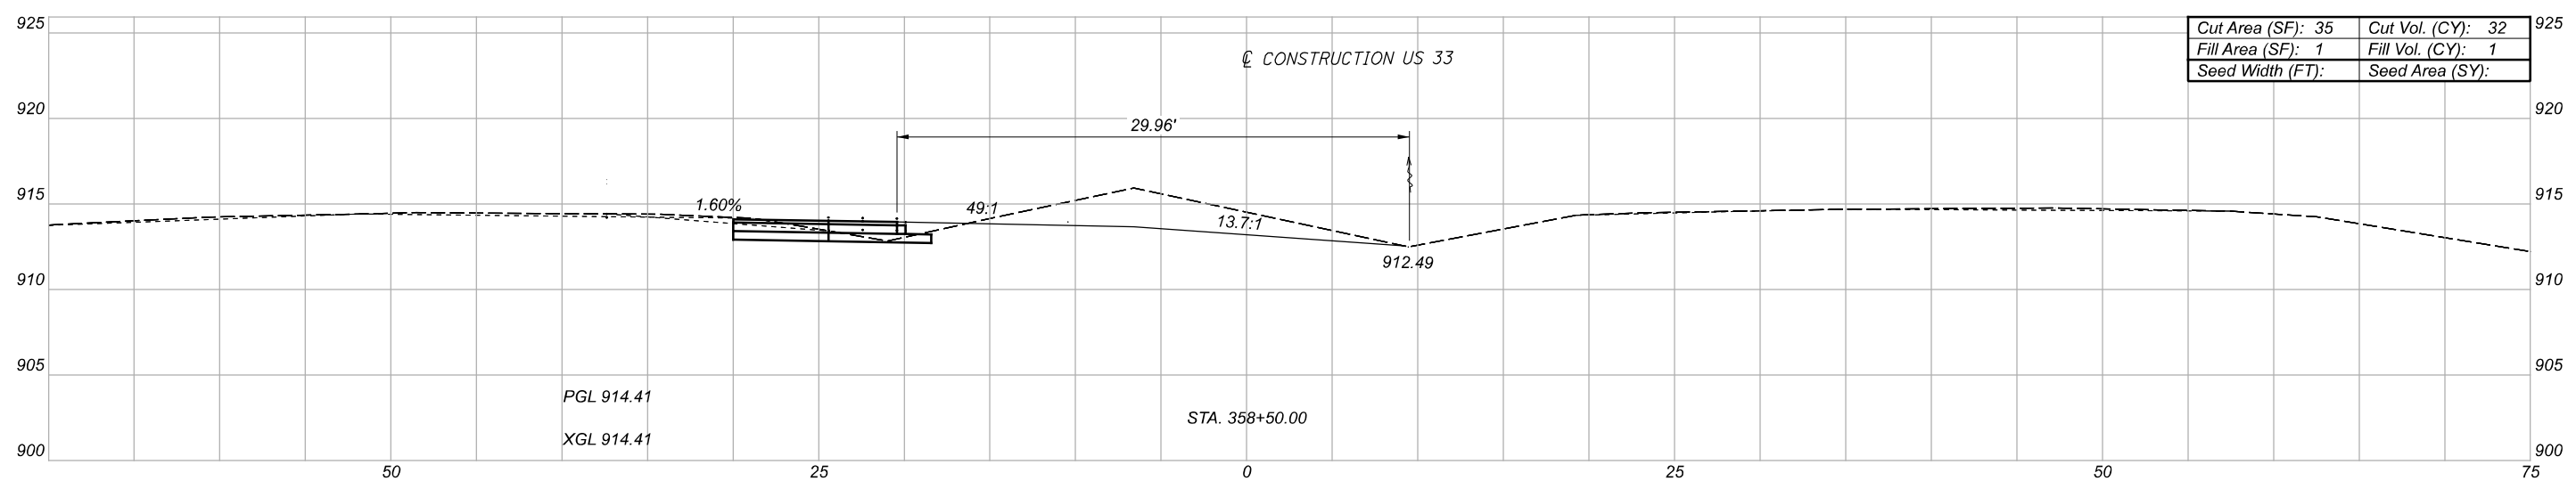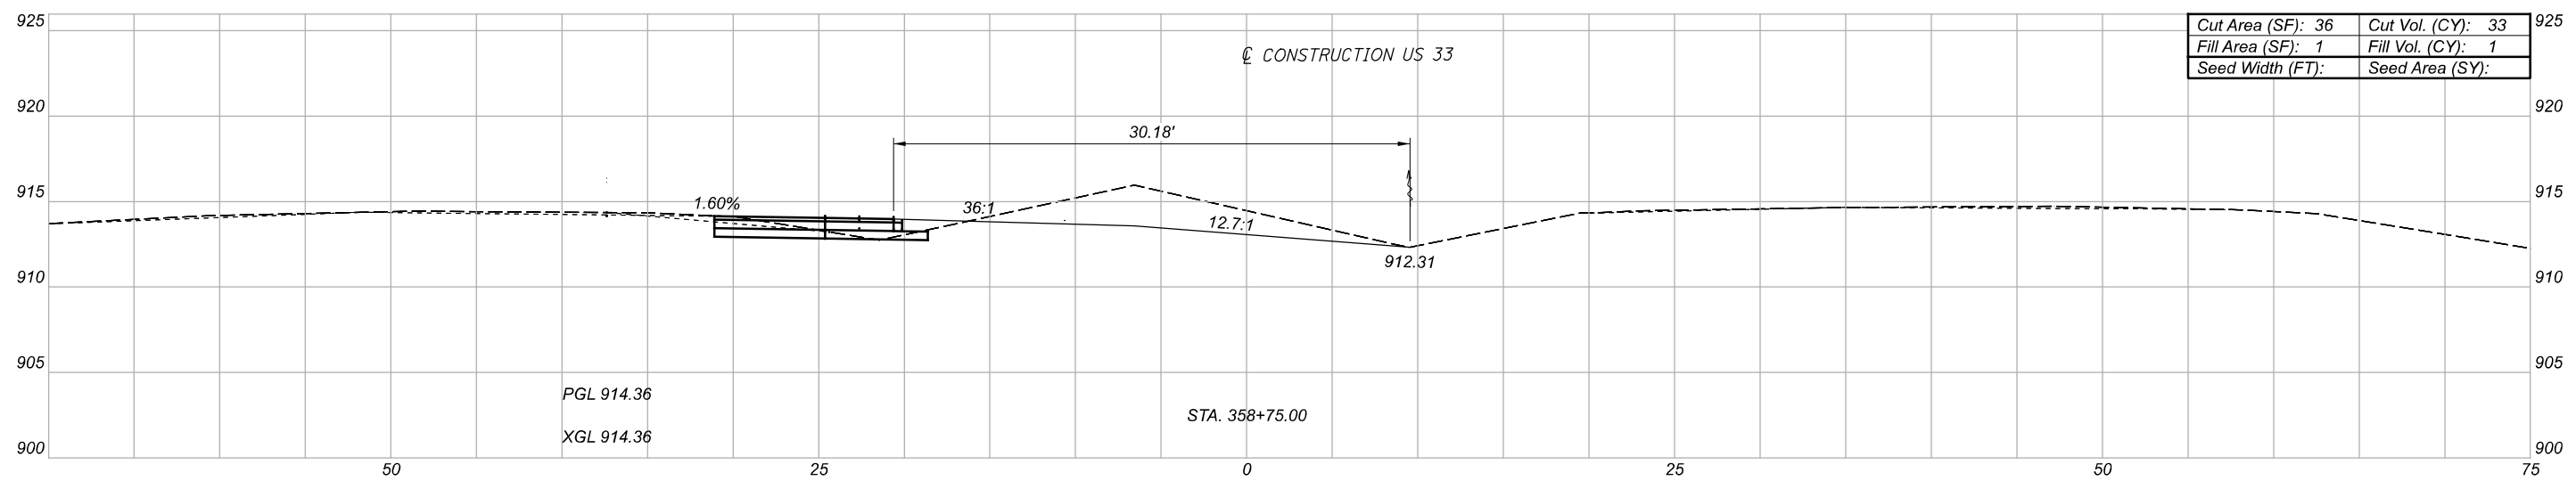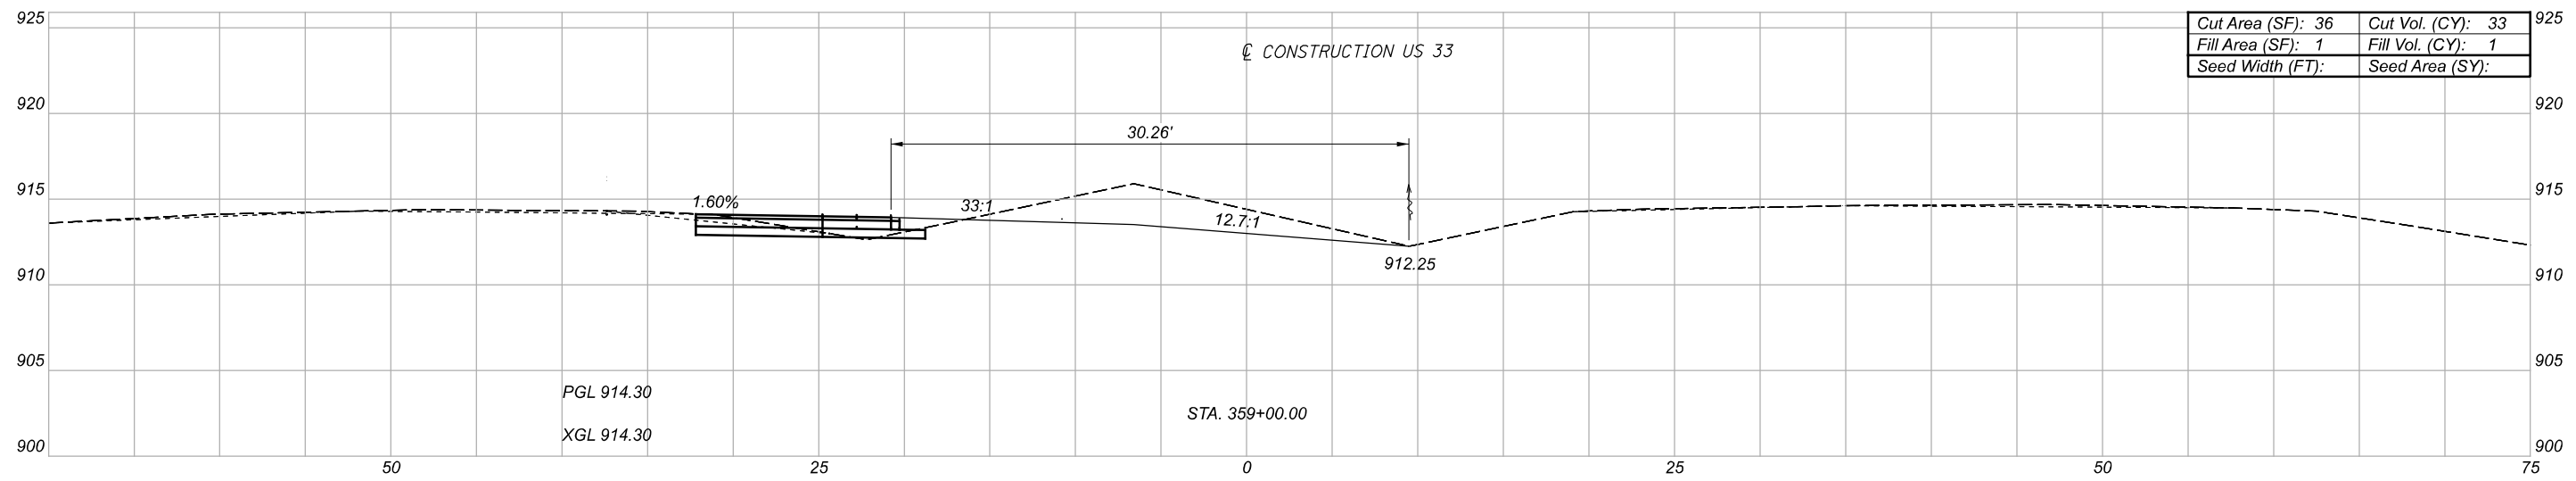

CROSS SECTIONS  
 STA. 358+50.00 TO STA. 359+00.00

DESIGN AGENCY	
DESIGNER	BTC
REVIEWER	CWW 11/24/21
PROJECT ID	113692

Sheet Totals		
Seeding	Cut	Fill
.	.	.
SHEET P.19	TOTAL P.28	

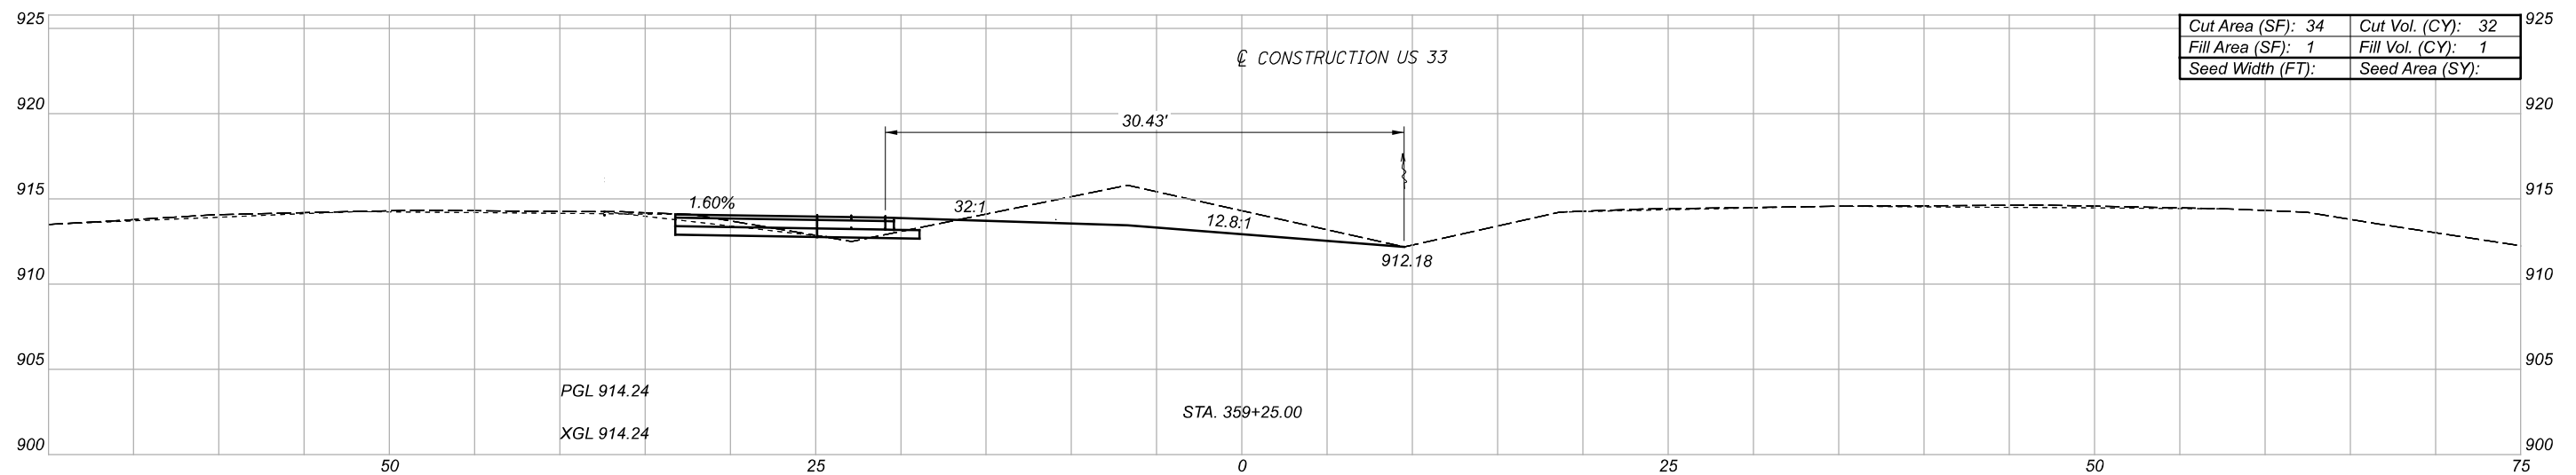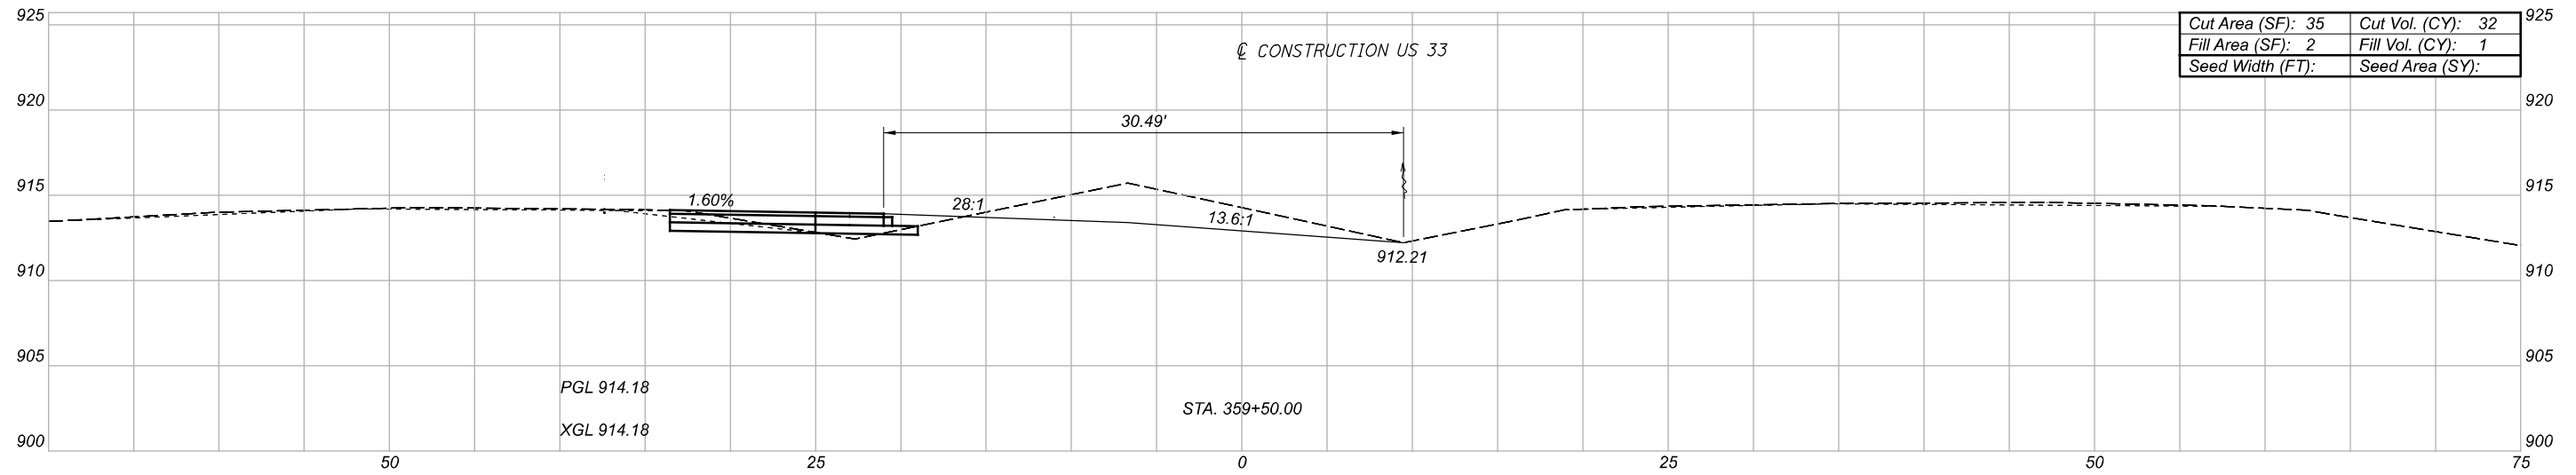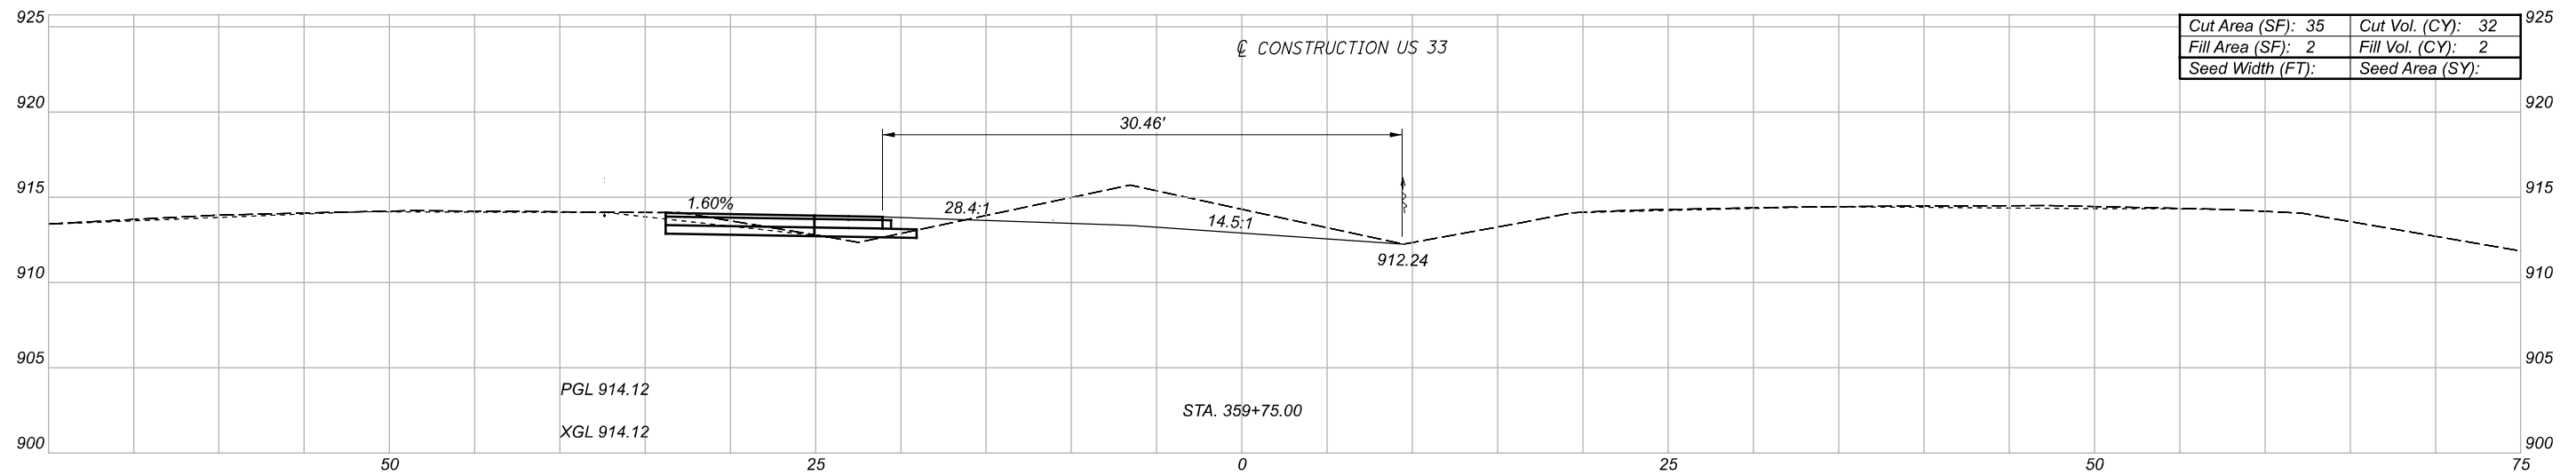

CROSS SECTIONS  
 STA. 359+25.00 TO STA. 359+75.00

DESIGN AGENCY




DESIGNER  
 BTC

REVIEWER  
 CWW 11/24/21

PROJECT ID  
 113692

Sheet Totals		
Seeding	Cut	Fill
.	.	.




SHEET	TOTAL
P.20	P.28

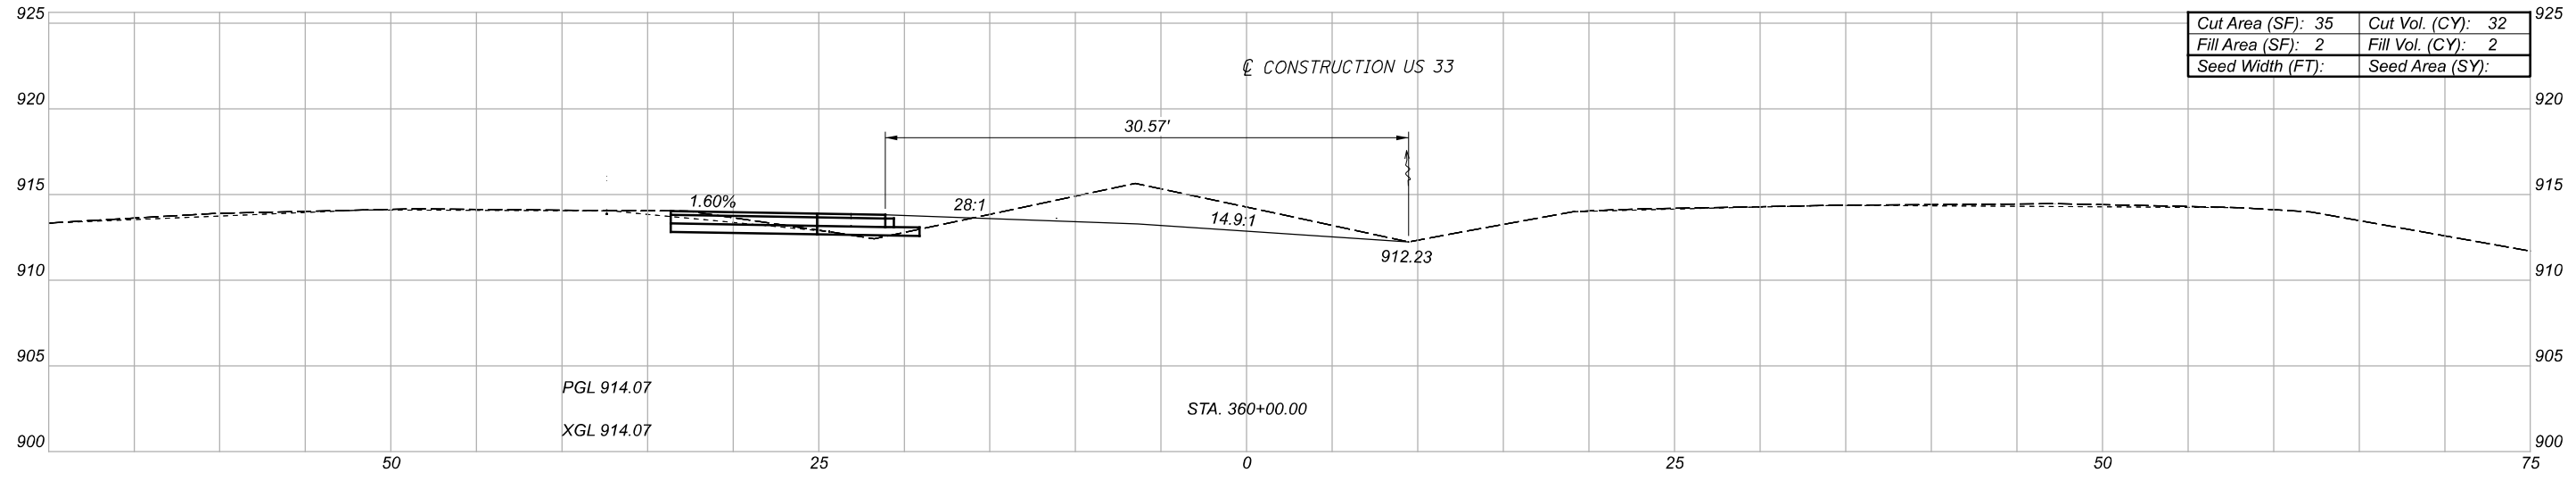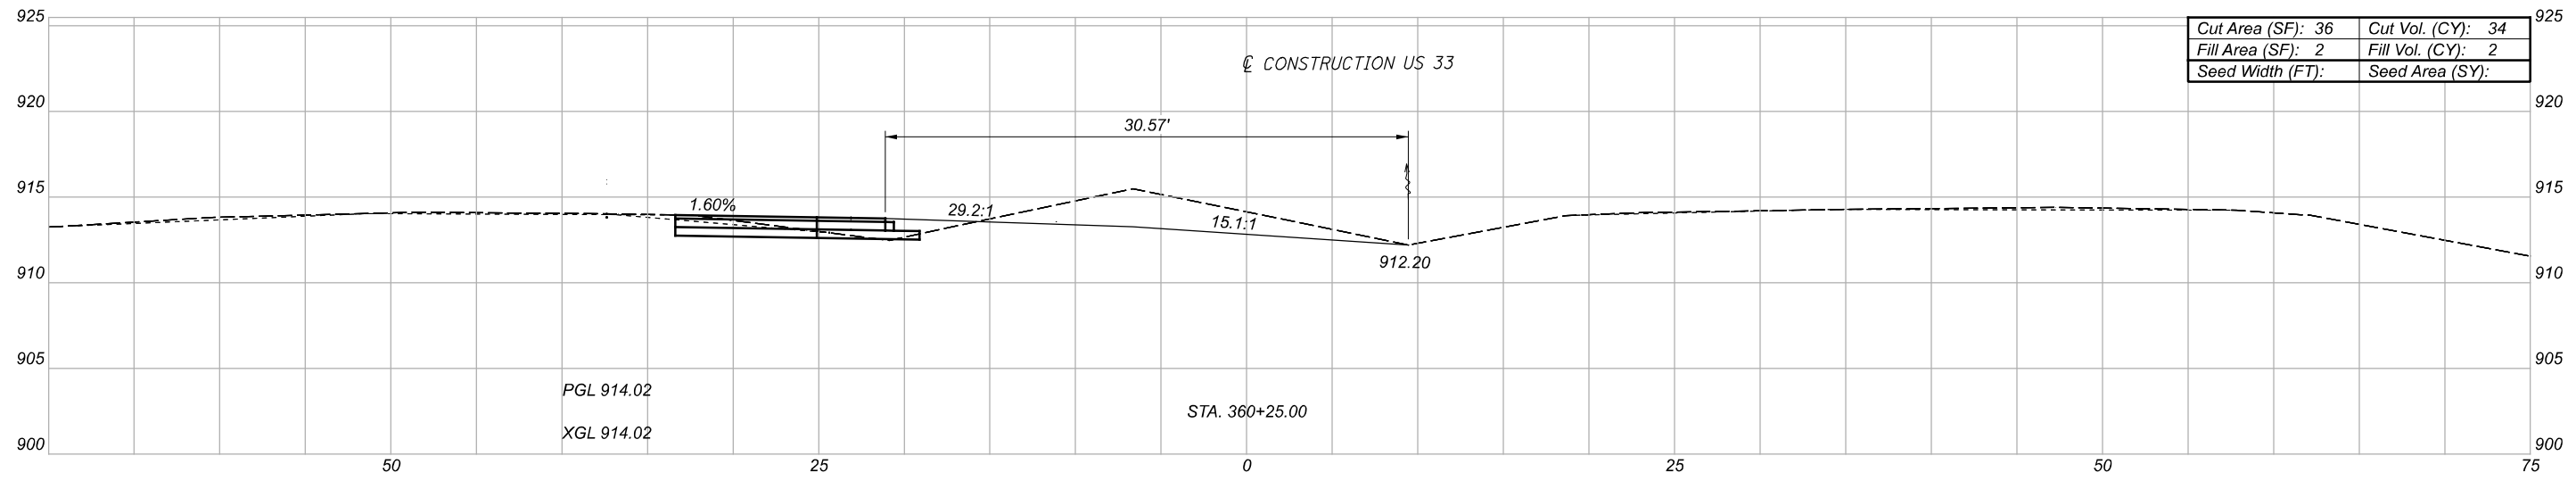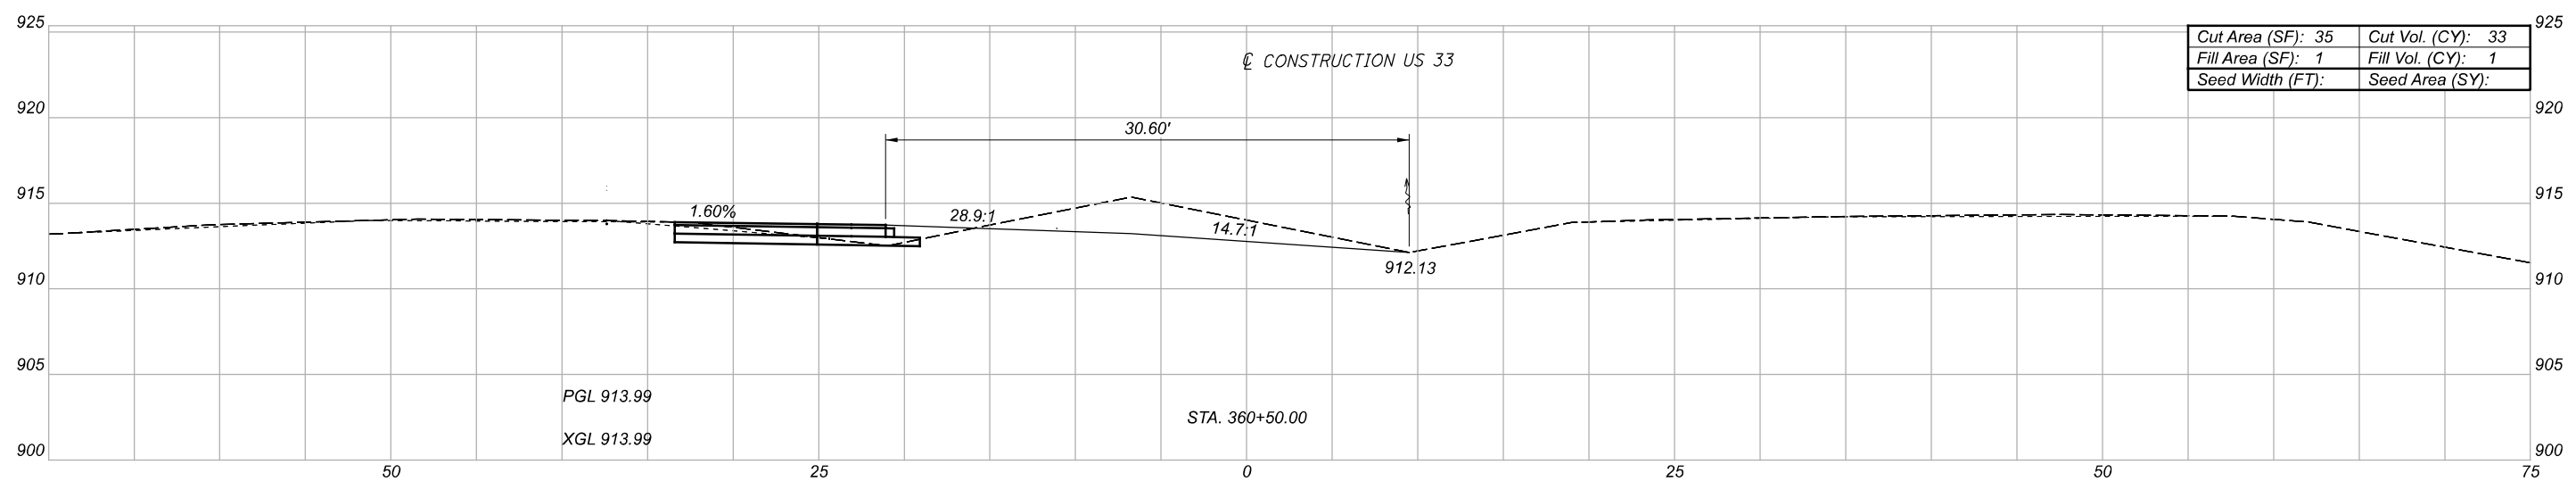

CROSS SECTIONS  
 STA. 360+00.00 TO STA. 360+50.00

DESIGN AGENCY	
DESIGNER	BTC
REVIEWER	CWW 11/24/21
PROJECT ID	113692




Sheet Totals		
Seeding	Cut	Fill
.	.	.
SHEET P.21	TOTAL P.28	

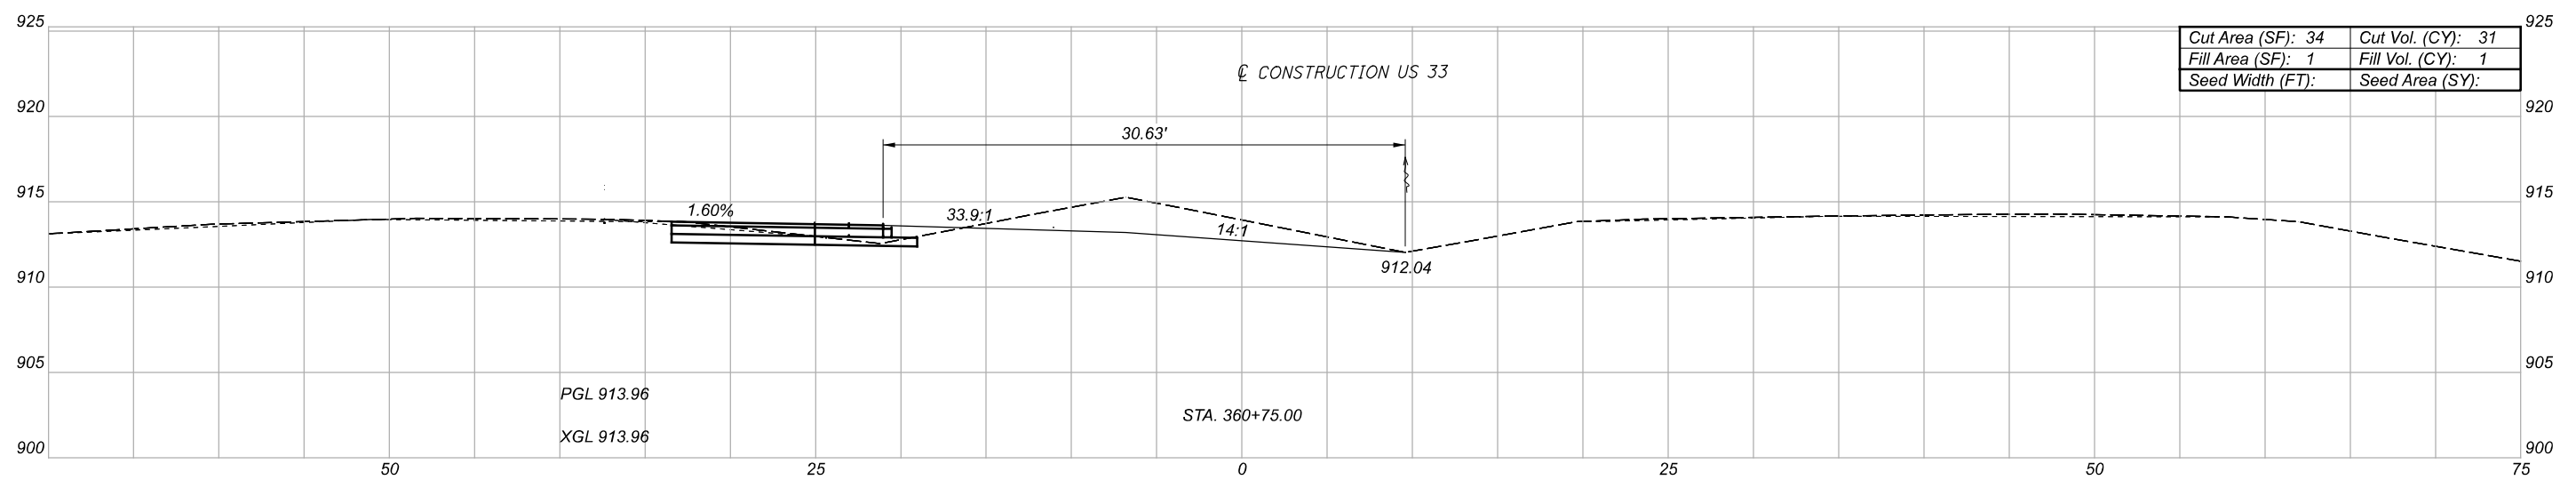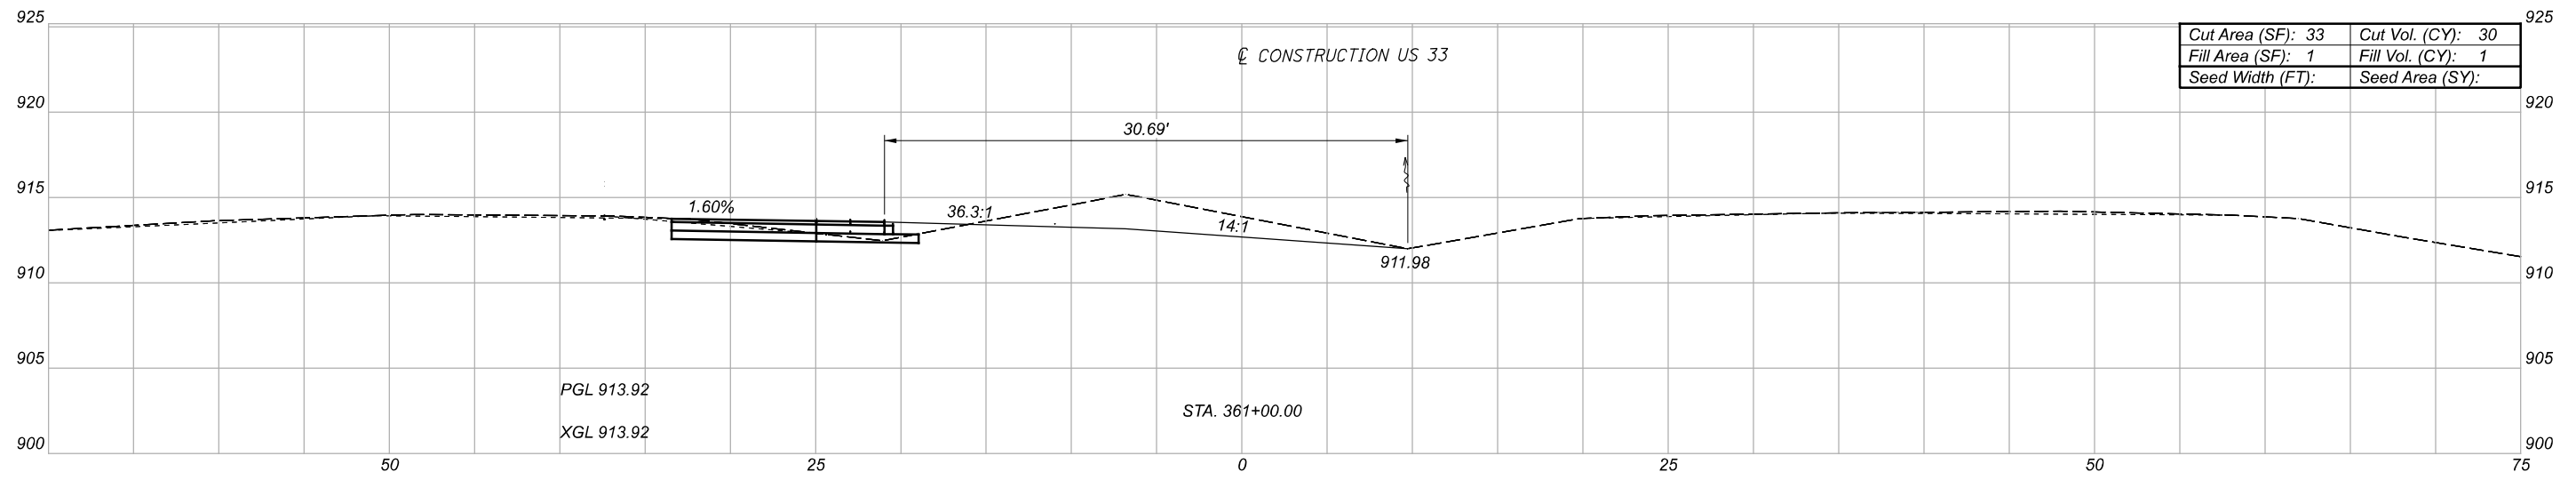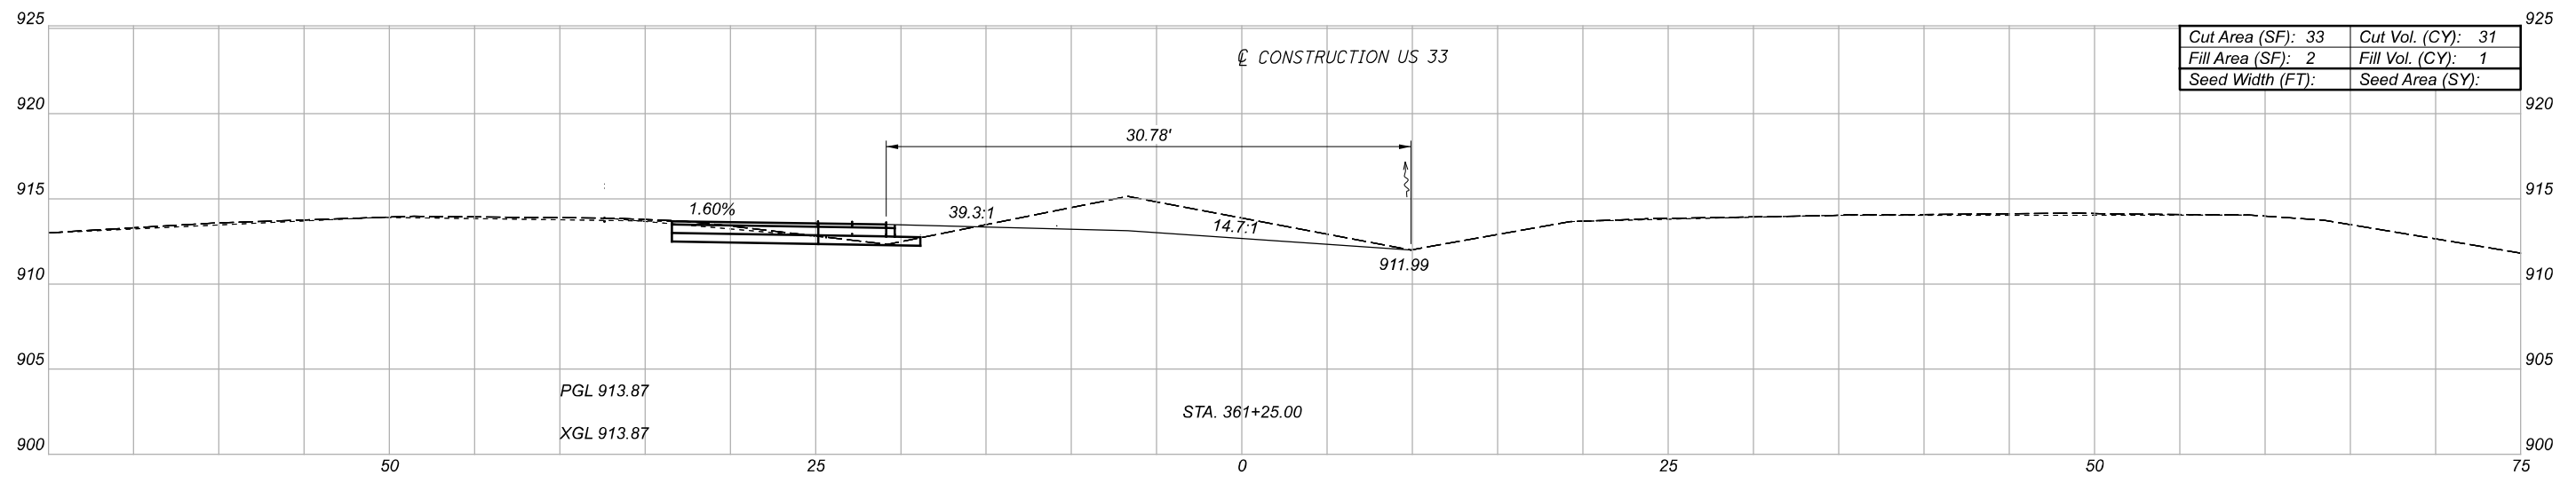

CROSS SECTIONS  
 STA. 360+75.00 TO STA. 361+25.00

DESIGN AGENCY	
DESIGNER	BTC
REVIEWER	CWW 11/24/21
PROJECT ID	113692

Sheet Totals		
Seeding	Cut	Fill
.	.	.
SHEET P.22	TOTAL P.28	

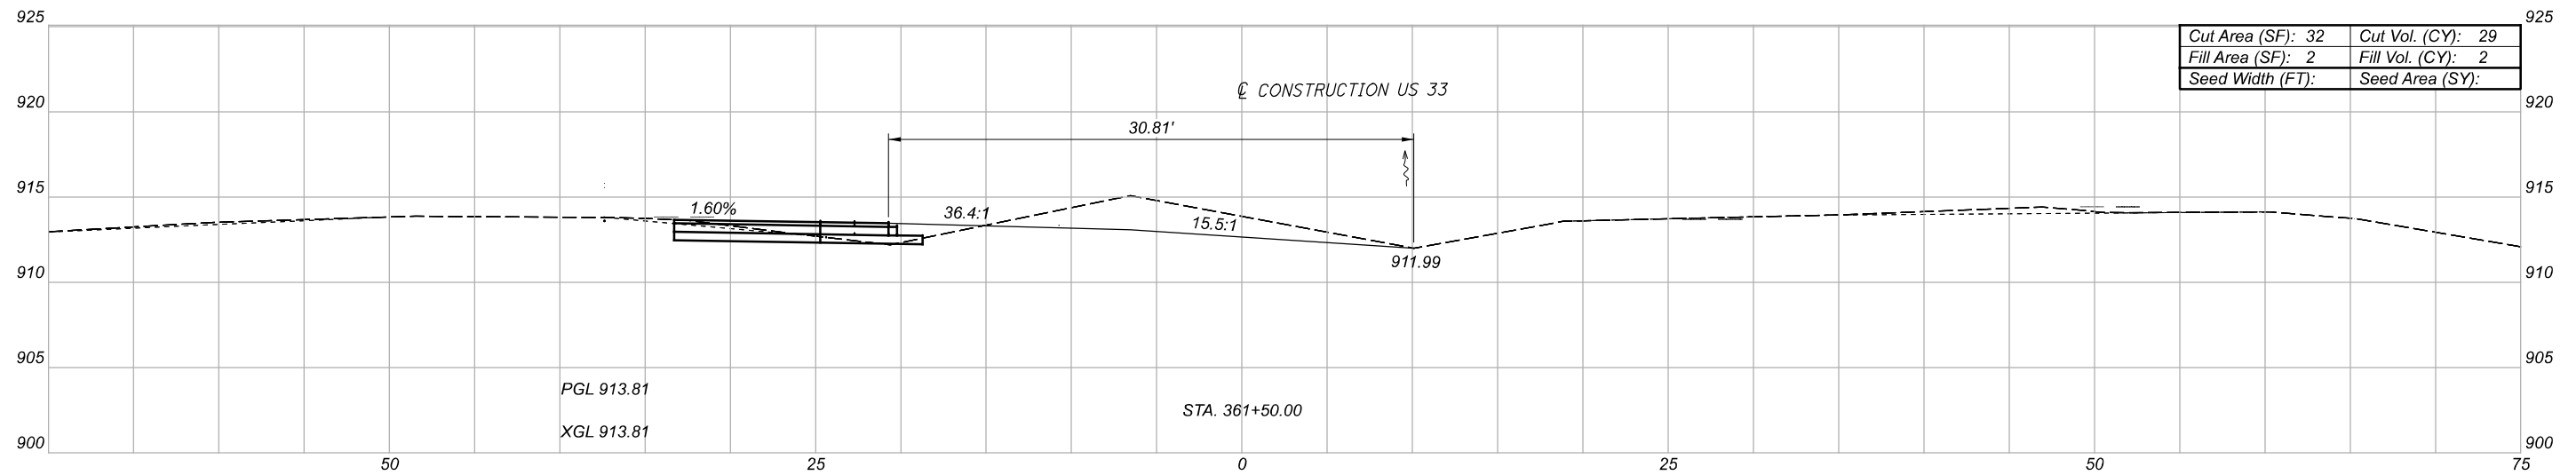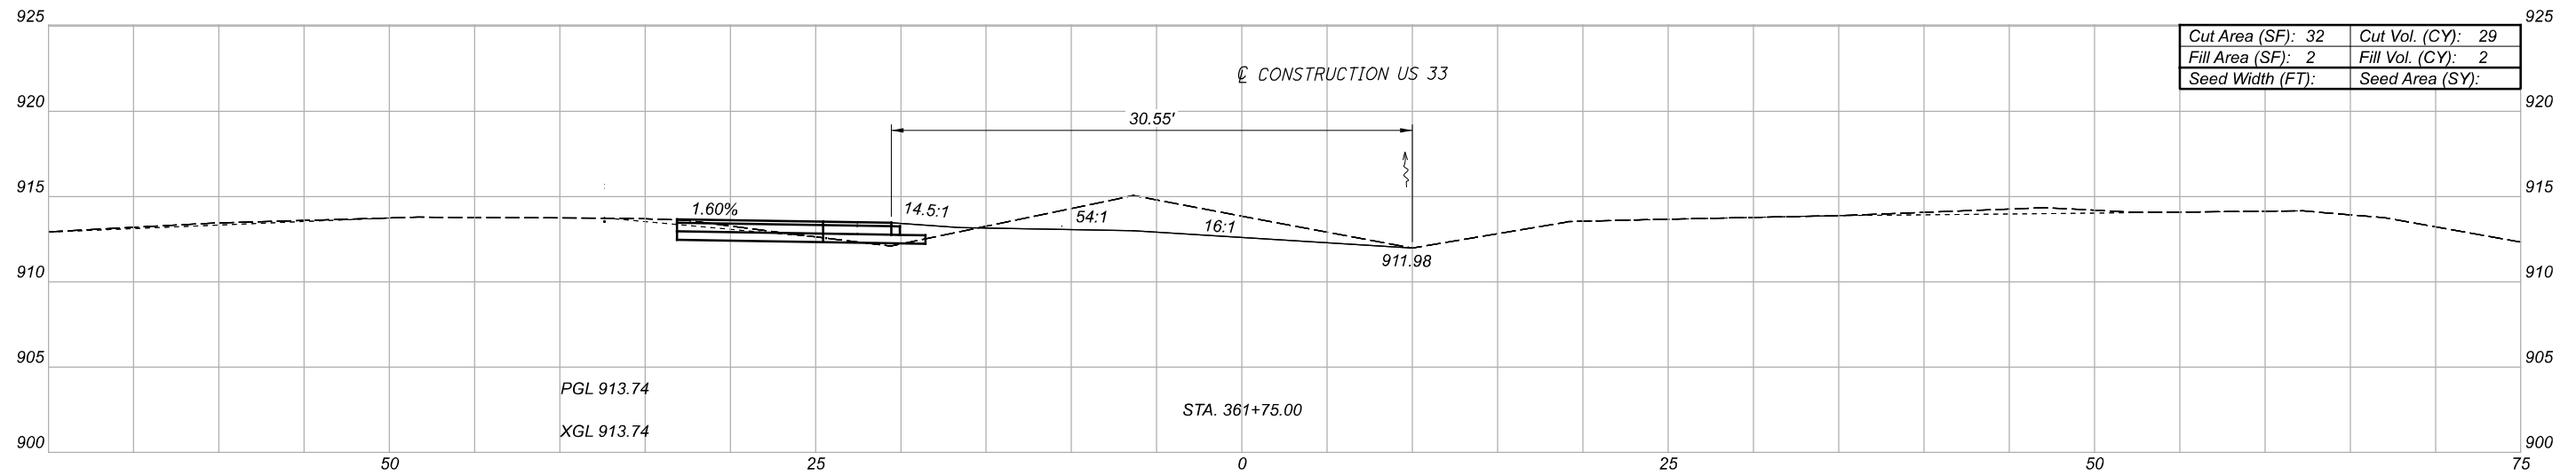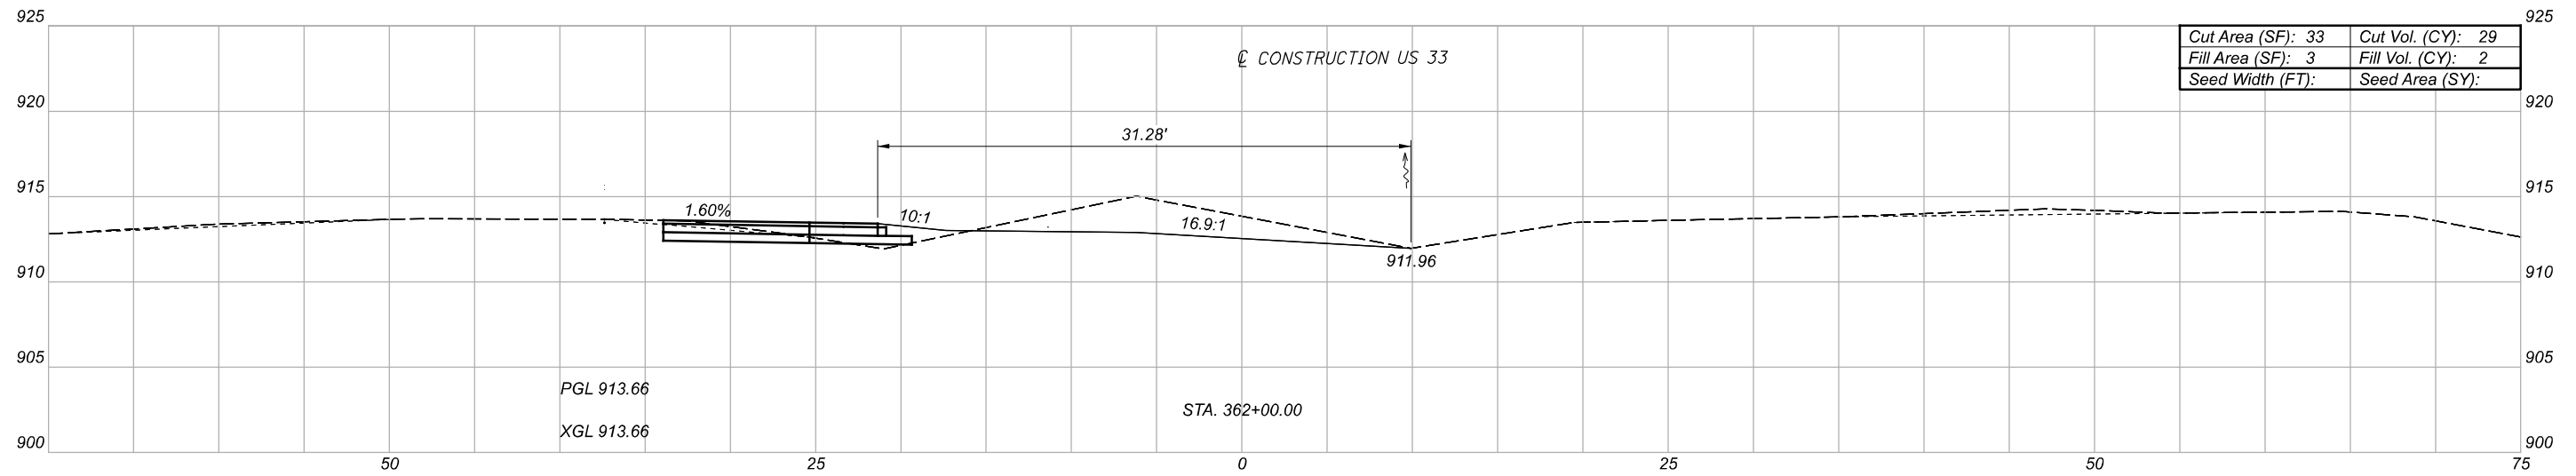

CROSS SECTIONS  
 STA. 361+50.00 TO STA. 362+00.00


DESIGN AGENCY

DESIGNER  
 BTC

REVIEWER  
 CWW 11/24/21

PROJECT ID  
 113692

Sheet Totals			SHEET	TOTAL
Seeding	Cut	Fill	P.23	P.28
.	.	.		

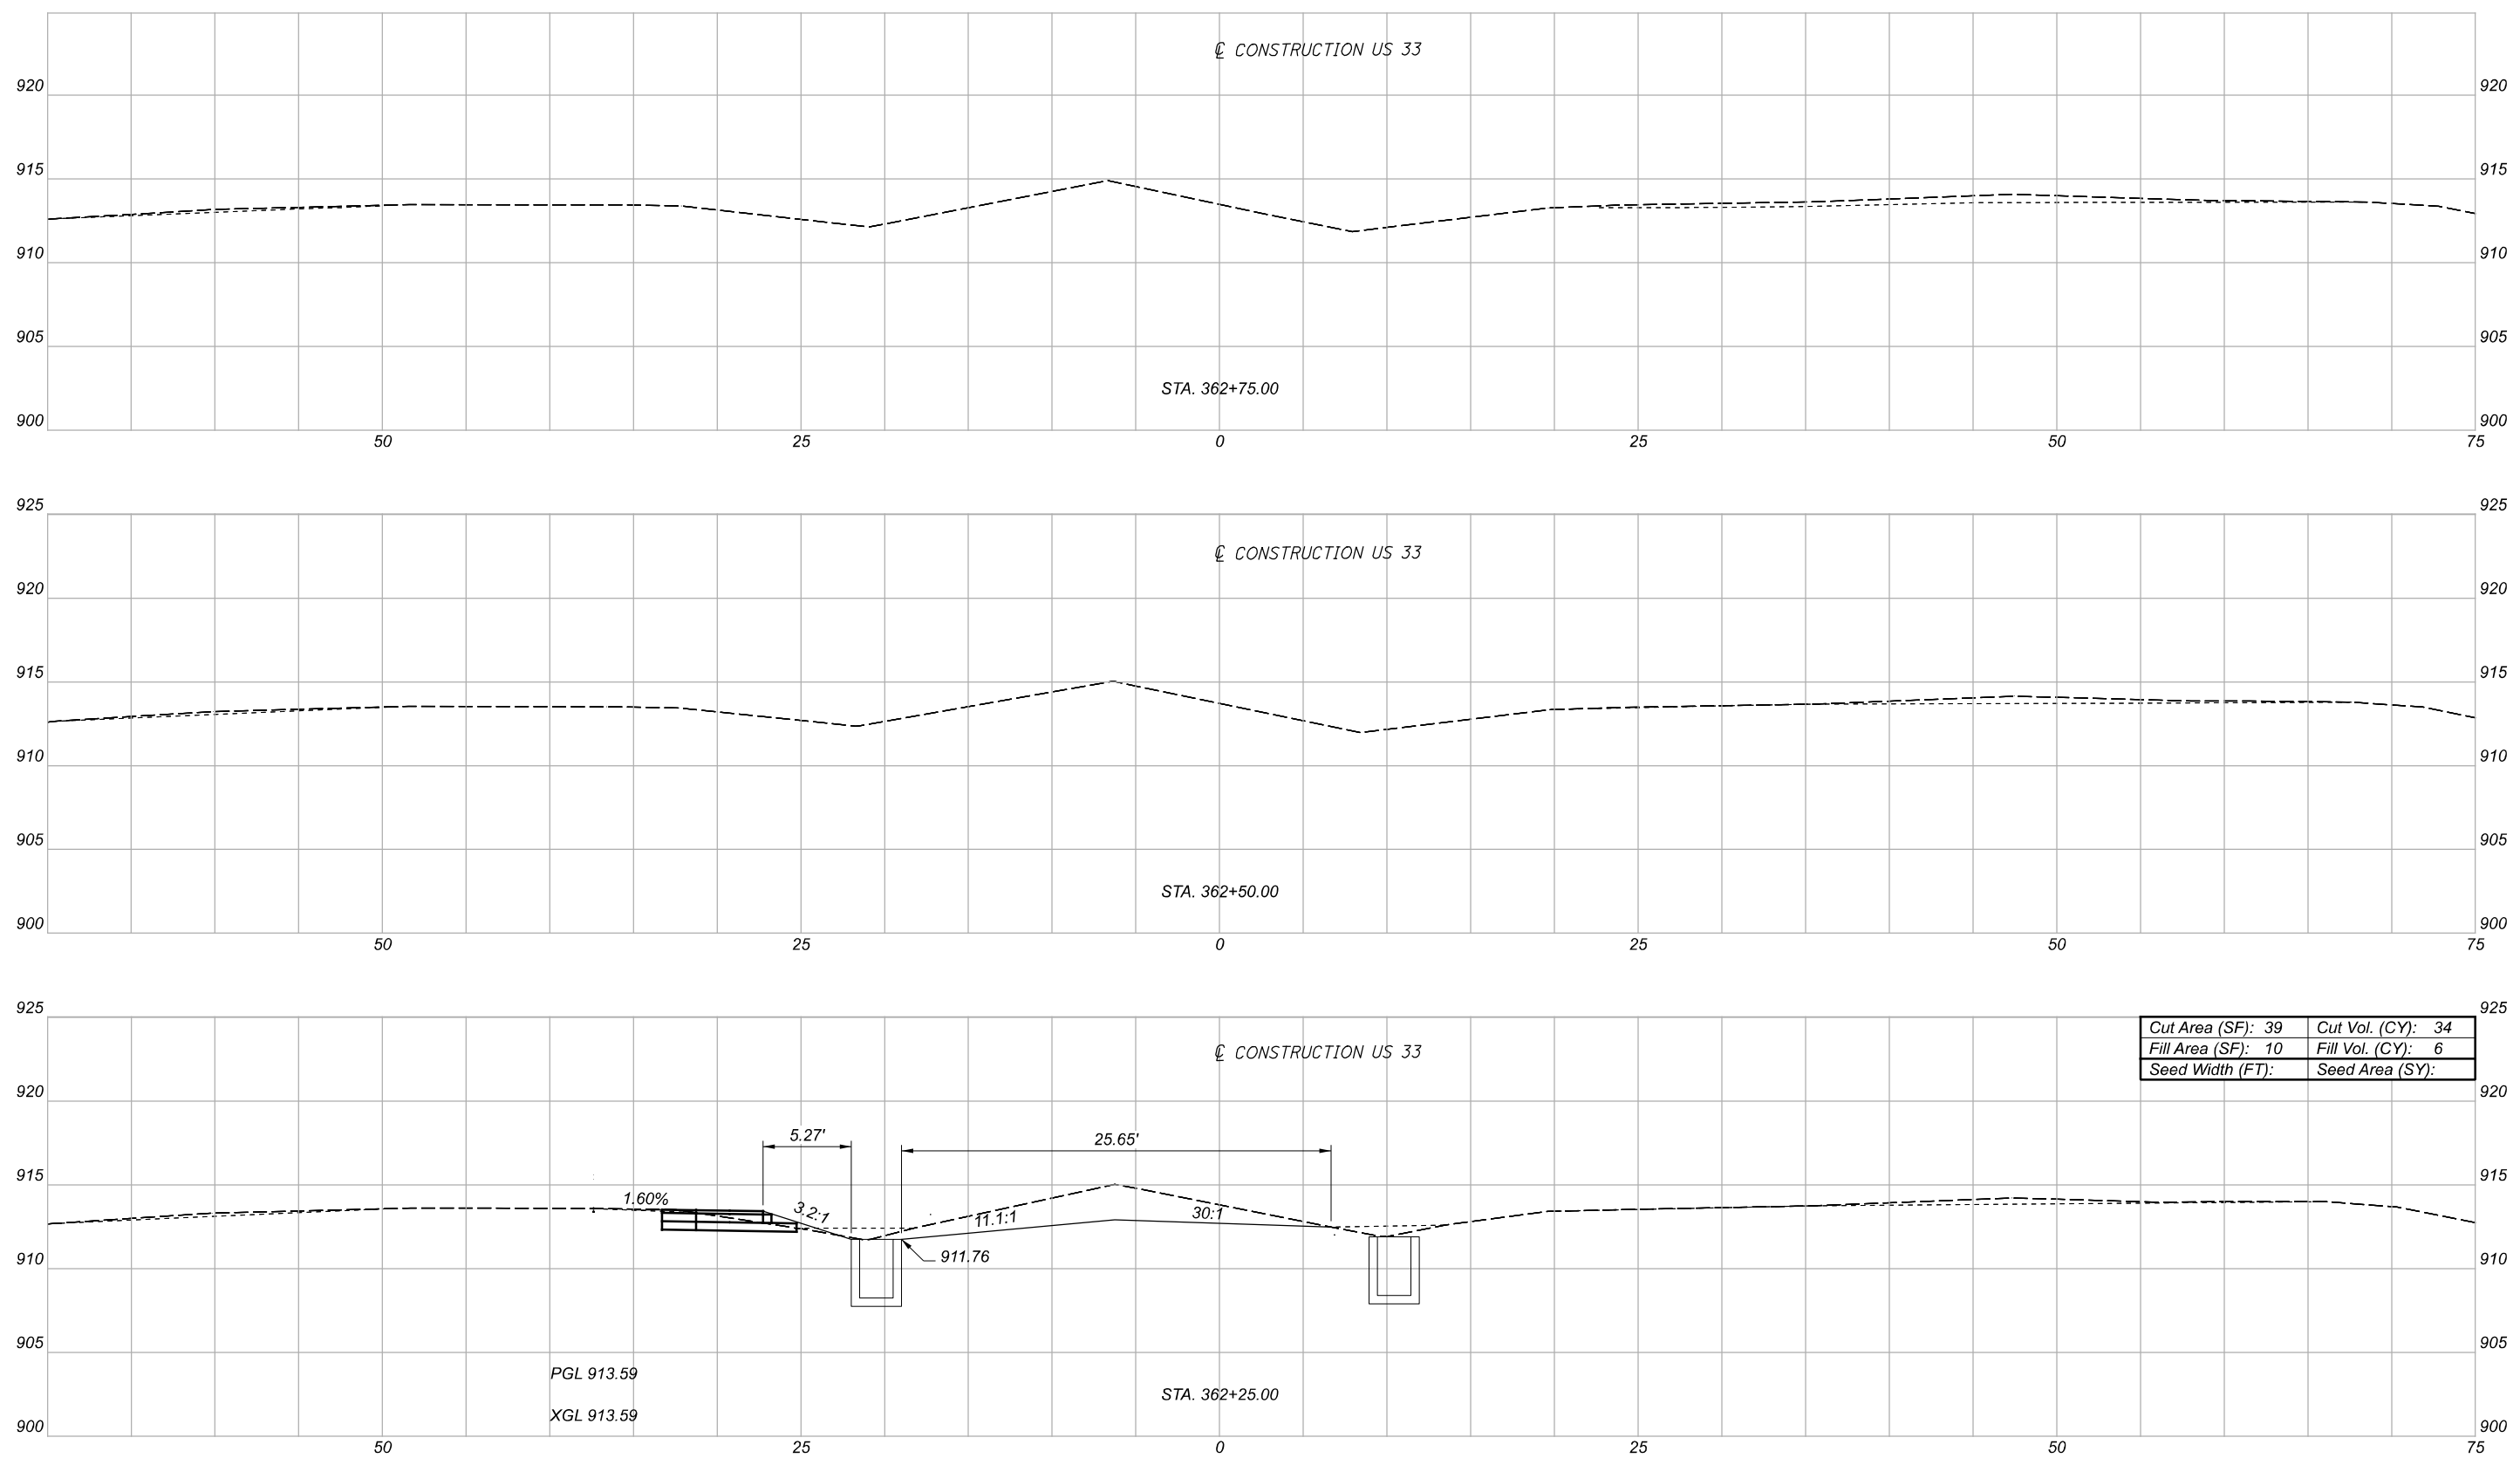

CROSS SECTIONS  
 STA. 362+25.00 TO STA. 362+75.00

DESIGN AGENCY
DESIGNER
BTC
REVIEWER
CWW 11/24/21
PROJECT ID
113692

Sheet Totals		
Seeding	Cut	Fill
.	.	.
SHEET	TOTAL	
P.24	P.28	