

LANE USE TYPICAL SECTION

LEGEND

- IMPACT ATTENUATOR
- PORTABLE CONCRETE BARRIER
- WORK ZONE
- TEMPORARY PAVEMENT
- DIRECTION OF TRAVEL



SHEET TITLE  
SHEET SUB-TITLE


DESIGN AGENCY

DESIGNER  
XXX

REVIEWER  
XXX MM-DD-YY

PROJECT ID  
0

SHEET TOTAL  
P.0 0

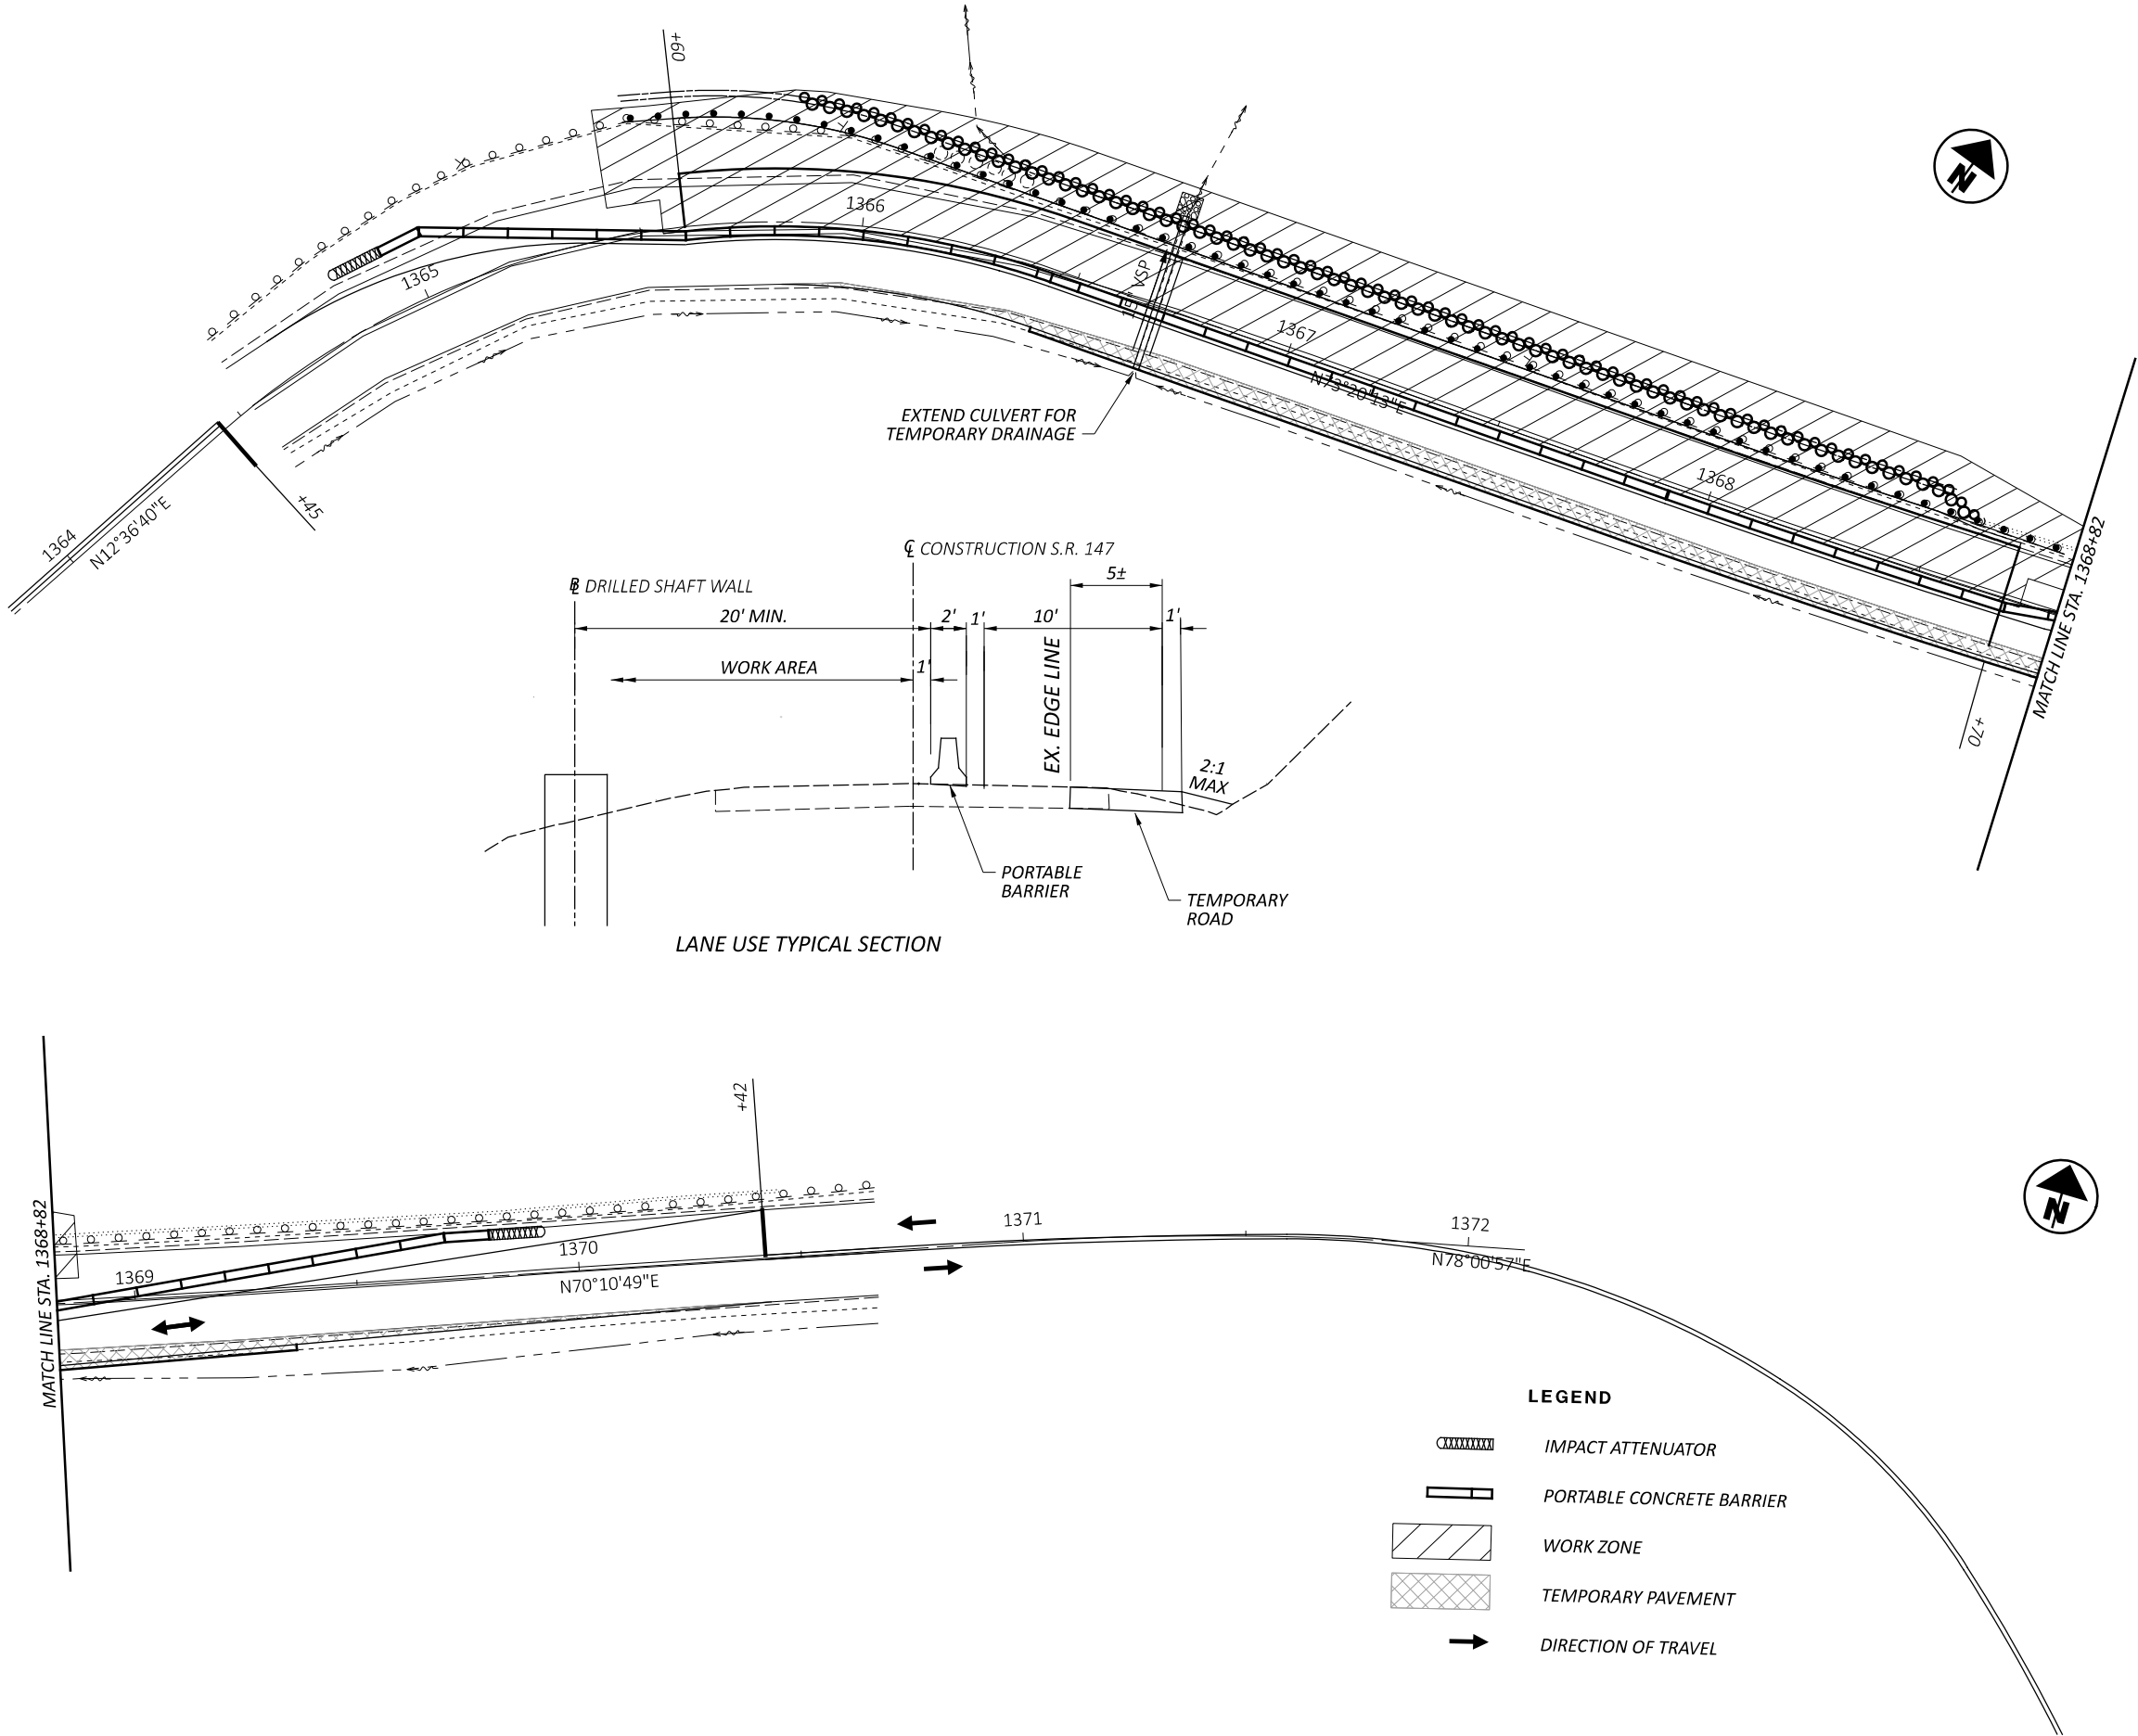

- LEGEND**
- IMPACT ATTENUATOR
  - PORTABLE CONCRETE BARRIER
  - WORK ZONE
  - TEMPORARY PAVEMENT
  - DIRECTION OF TRAVEL



SHEET TITLE  
SHEET SUB-TITLE

DESIGN AGENCY

DESIGNER  
XXX

REVIEWER  
XXX MM-DD-YY

PROJECT ID  
0

SHEET  
P.0

TOTAL  
0