
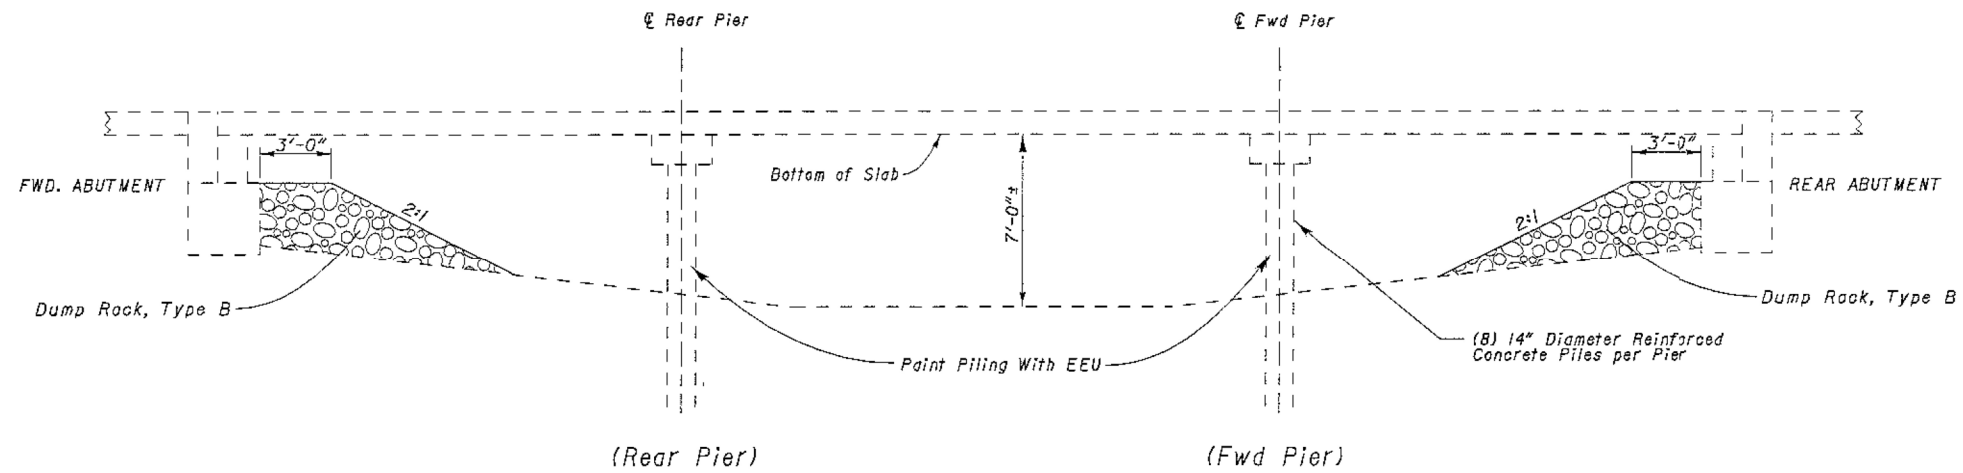


06-FEB-2001 15:14 grudd  
I:\Projects\HAM\us027\14.48\_PDI\9869\Design\CADD\Bridges\BUT-129-0908\9869-op.dgn

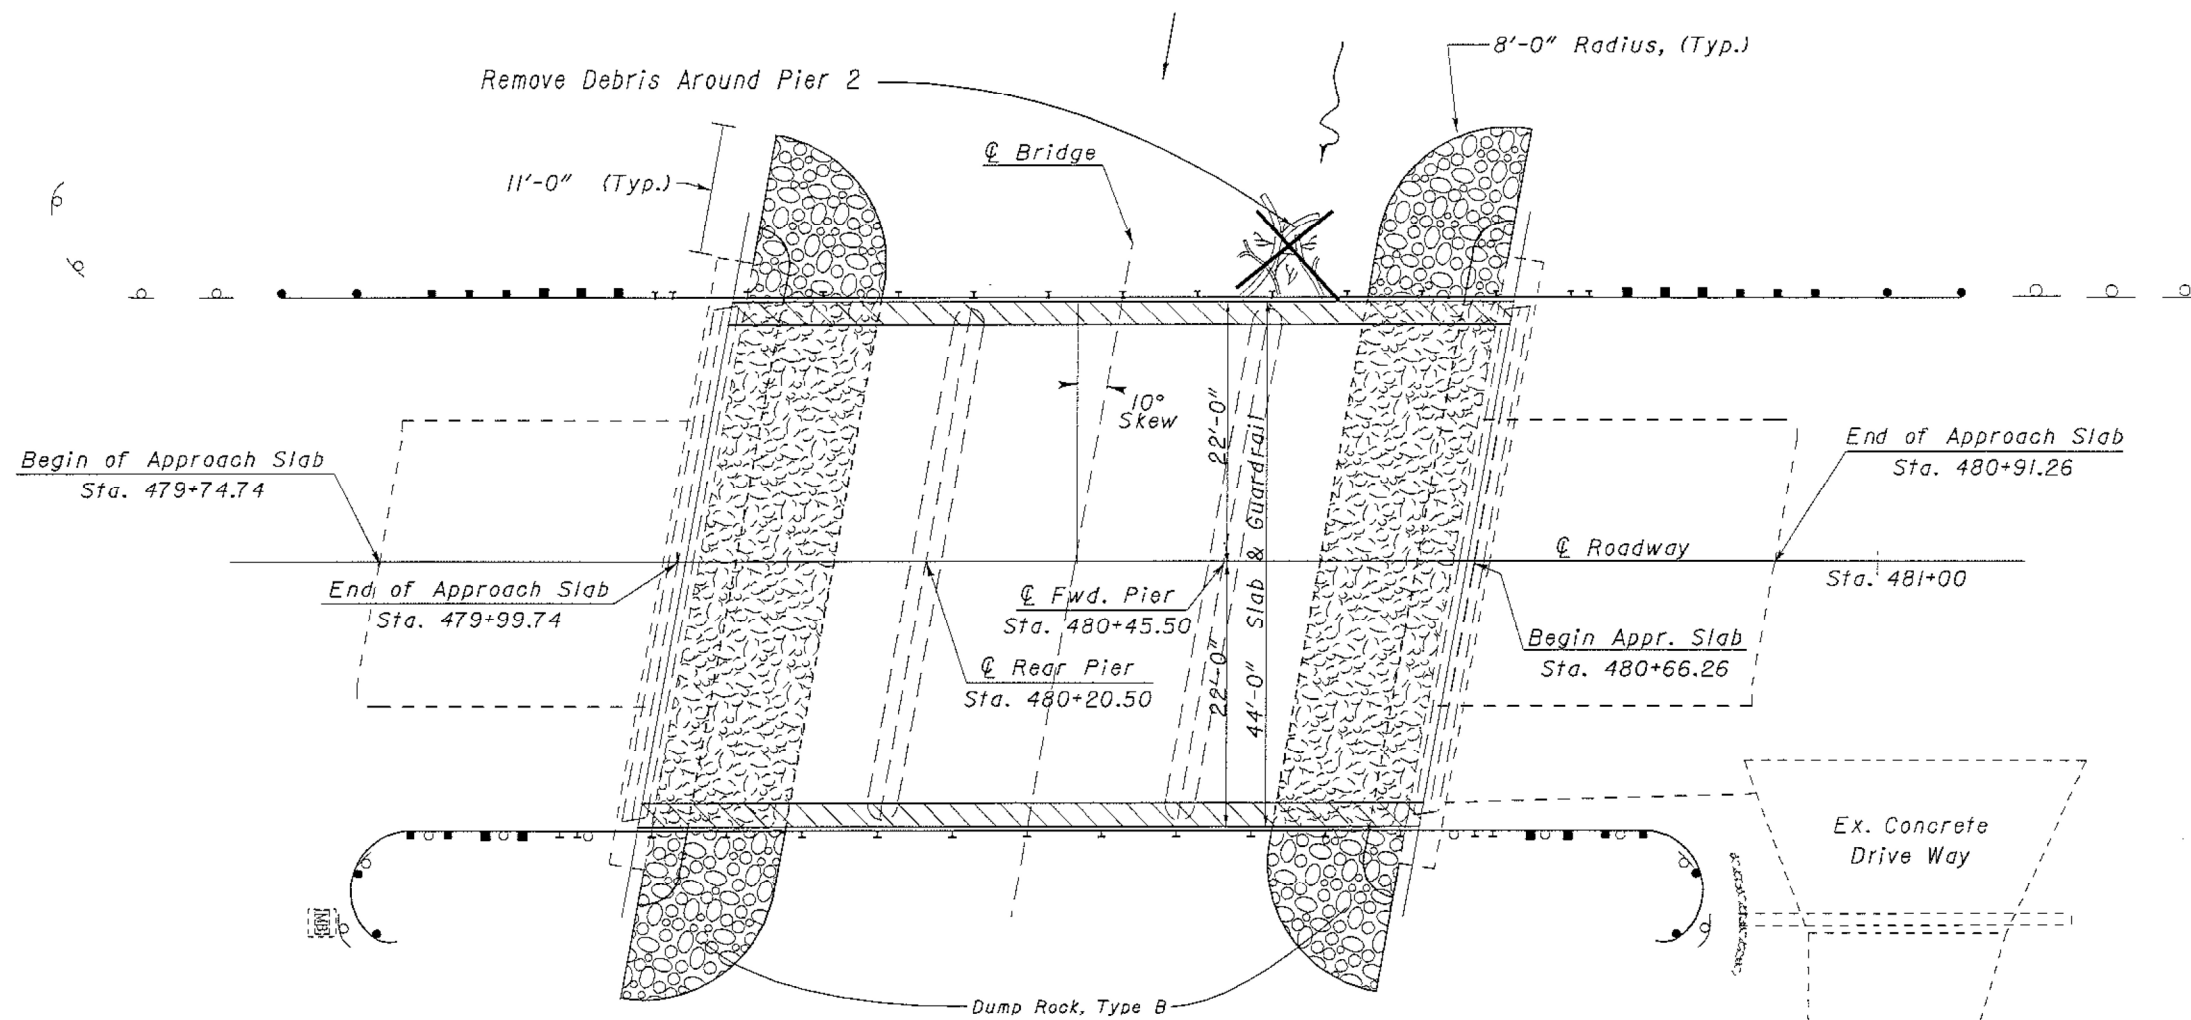

SLOPE PROTECTION DETAIL

<div>15 37</div>		2 / 10		HAM/BUT-27-14.30		Miss. Dailis BRIDGE: BUT-129-0908 Over Beals Run				REVISION		DATE		NO. PAGES		DATE		DISTRICT 8 PRODUCTION BRIDGE OFFICE	
										JFE		JFE		MLM		2-6-01			
										CHECKED		REVISED				STRUCTURE FILE NUMBER		0903302	
										RSK									