

DESIGN DESIGNATION
CURRENT ADT (EST. 1966) 3140
DESIGN YEAR ADT (1986) 600*
D.H.V. 90
D. 60%
T. 3%
V. 35 M.P.H.
*ESTIMATED ~ U.S.R. 30 N, 15
BEING RELOCATED

STATE OF OHIO
DEPARTMENT OF HIGHWAYS
ALL-30N-19.92
ALLEN COUNTY
VILLAGE OF BEAVERDAM


FED. RD. DIVISION	STATE	PROJECT	
2	OHIO	STATE	

ALLEN COUNTY
ALL-30N-19.92

1/5

CONVENTIONAL SIGNS

- TOWNSHIP LINE
- CENTER LINE
- CORPORATION LINE
- PROPERTY LINE
- FENCE LINE
- GUARD RAIL (EXISTING)
- GUARD RAIL (PROPOSED)
- RAILROAD
- POWER POLES
- TELEPHONE POLES
- TREES & STUMPS (EXISTING)
- TREES & STUMPS (TO BE REMOVED)
- RIGHT-OF-WAY

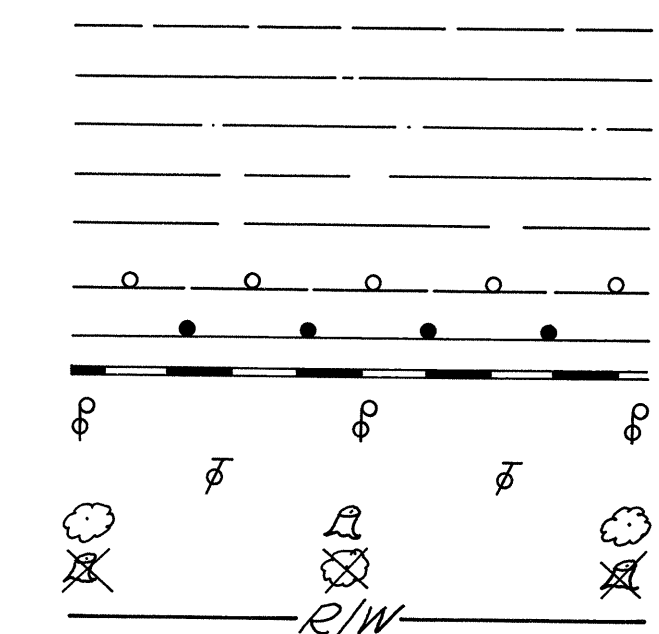


INDEX OF SHEETS

- TITLE SHEET
- GENERAL NOTES & GENERAL SUMMARY
- STRUCTURES UNDER 20' SPAN


1
2
3, 4, 5

LINE DATA

BEGIN PROJECT STA. 1051+57.02 BEGIN WORK STA. 1051+07.00
END PROJECT STA. 1052+09.52 END WORK STA. 1052+60.00
NO ADDITION OR DEDUCTION
NET LENGTH PROJECT = 52.50' LIN. FT. OR 0.009 MILES
NET LENGTH WORK = 153' LIN. FT. OR 0.028 MILES

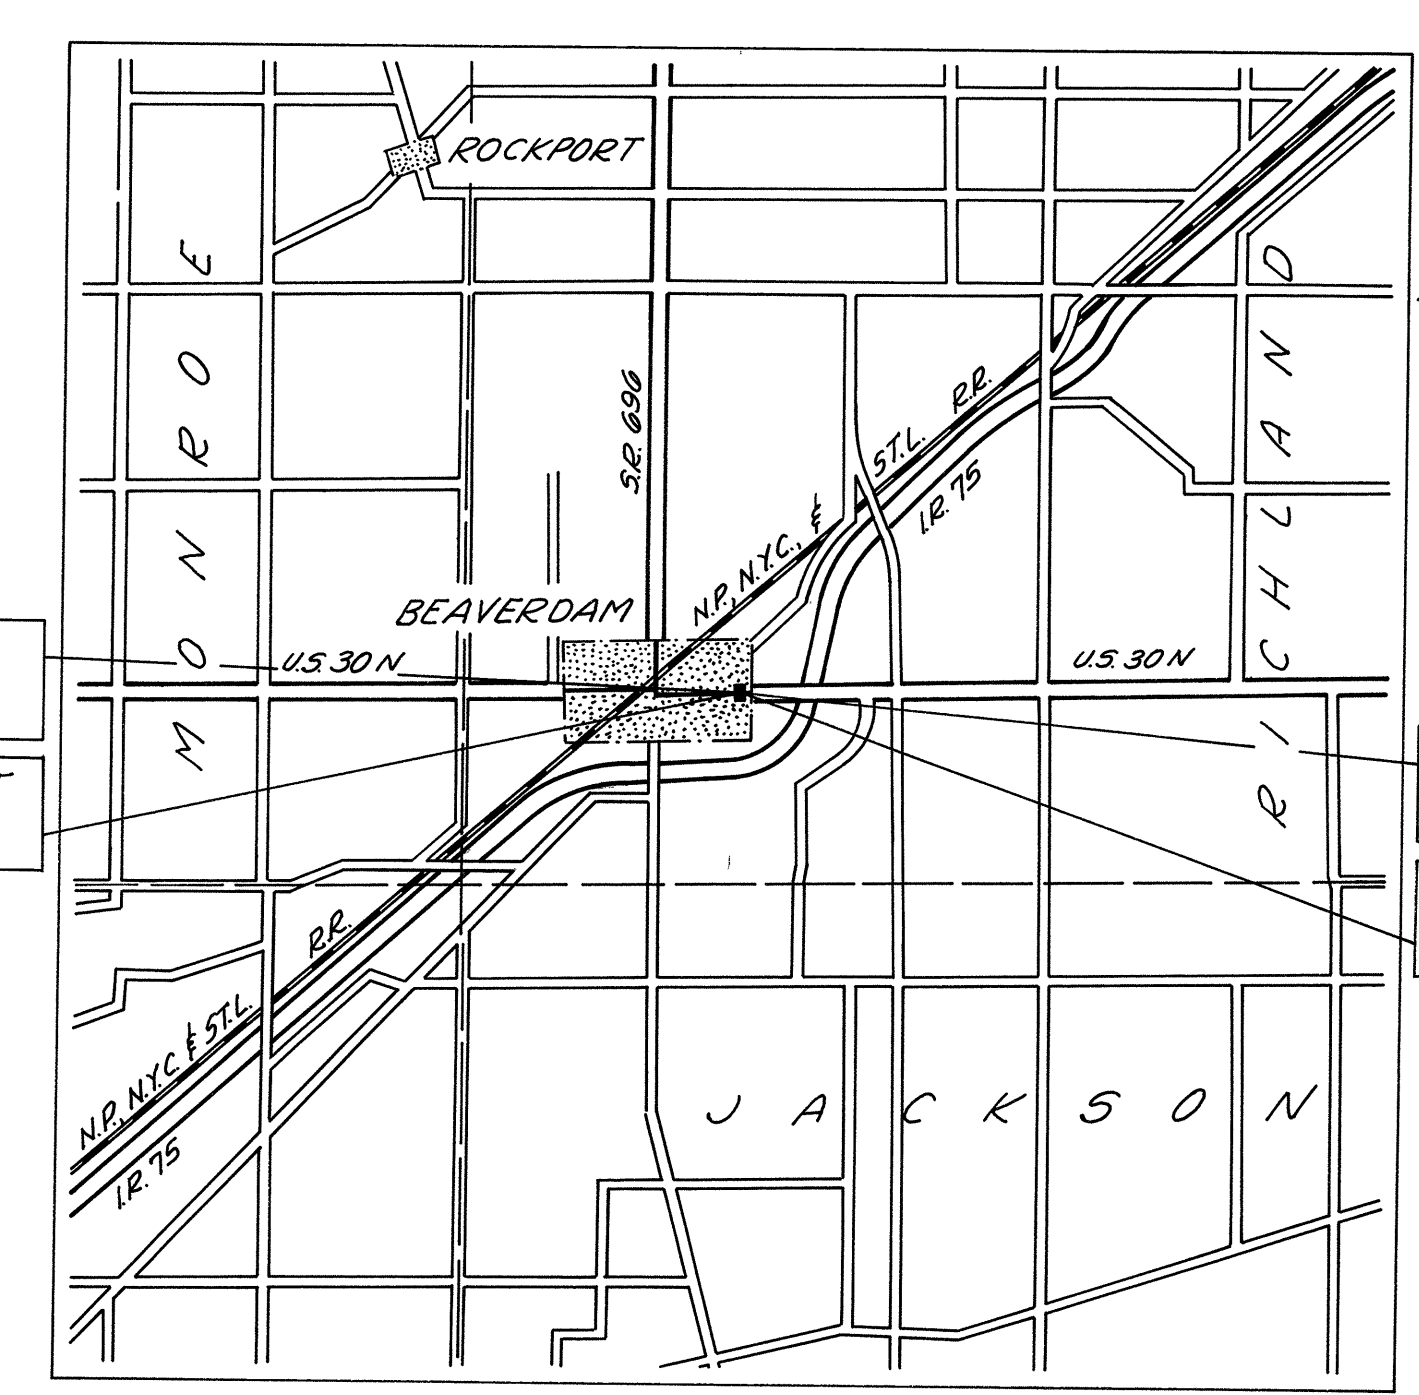

DELIVERY POINT: BEAVERDAM AVERAGE HAUL: 0.50 MILES

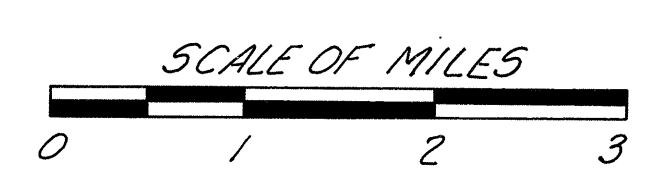

LOCATION MAP

PORTION TO BE IMPROVED
STATE HIGHWAYS
OTHER ROADS

SCALE

PLAN
PROFILE HORIZONTAL
PROFILE VERTICAL

0' 10' 20'
0' 50' 100'
0' 5' 10'

STANDARD DRAWINGS

MC-3	5-1-66 GR-1	1-1-67	SB-1-64 5 1/2" x 2"	11-8-65
BP-3	12-20-66			
MC-4	6-1-65			
AS-1-54	8-10-65			
GR-2A	1-1-67			
BP-4	6-1-65			

SUPPLEMENTAL SPECIFICATIONS

1967 SPECIFICATIONS

THE STANDARD SPECIFICATIONS OF THE STATE OF OHIO, DEPARTMENT OF HIGHWAYS, INCLUDING CHANGES AND SUPPLEMENTAL SPECIFICATIONS LISTED IN THE PROPOSAL SHALL GOVERN THIS IMPROVEMENT.

THE RIGHT-OF-WAY FOR THIS IMPROVEMENT WILL BE PROVIDED BY THE STATE OF OHIO.

I HEREBY APPROVE THESE PLANS AND DECLARE THAT THE MAKING OF THIS IMPROVEMENT WILL NOT REQUIRE THE CLOSING OF THE HIGHWAY TO TRAFFIC AND THAT PROVISIONS FOR THE MAINTENANCE AND SAFETY OF TRAFFIC WILL BE AS SET FORTH IN THE PLANS AND ESTIMATES.

APPROVED Norman R. Conn
DATE 7-26-66 DIVISION DEPUTY DIRECTOR

APPROVED P. H. Albrecht
DATE 12-7-66 ENGINEER OF BRIDGES

APPROVED R. E. Gathin
DATE 1-19-67 ENGINEER OF LOCATION AND DESIGN

APPROVED P. E. Mascher
DATE 1-19-67 DEPUTY DIRECTOR OF DESIGN AND CONSTRUCTION

APPROVED _____
DATE _____ DEPUTY DIRECTOR OF RIGHT-OF-WAY

APPROVED K. M. Jones
DATE 1-19-67 DEPUTY DIRECTOR OF PLANNING AND PROGRAMMING

APPROVED _____
DATE _____ FIRST ASSISTANT DIRECTOR

APPROVED P. E. Mascher
DATE 1-24-67 DIRECTOR OF HIGHWAYS

FILE NO.	ALL-30N-19.92
DATE OF LETTING	19__
CONTRACT NO.	

PLAN QUANTITIES CHECKED BY:	DATE
<u>P. R.</u>	<u>7-21-66</u>