



FED. NO. DIVISION	STATE	PROJECT
2	OHIO	

STA-3 0-12.47

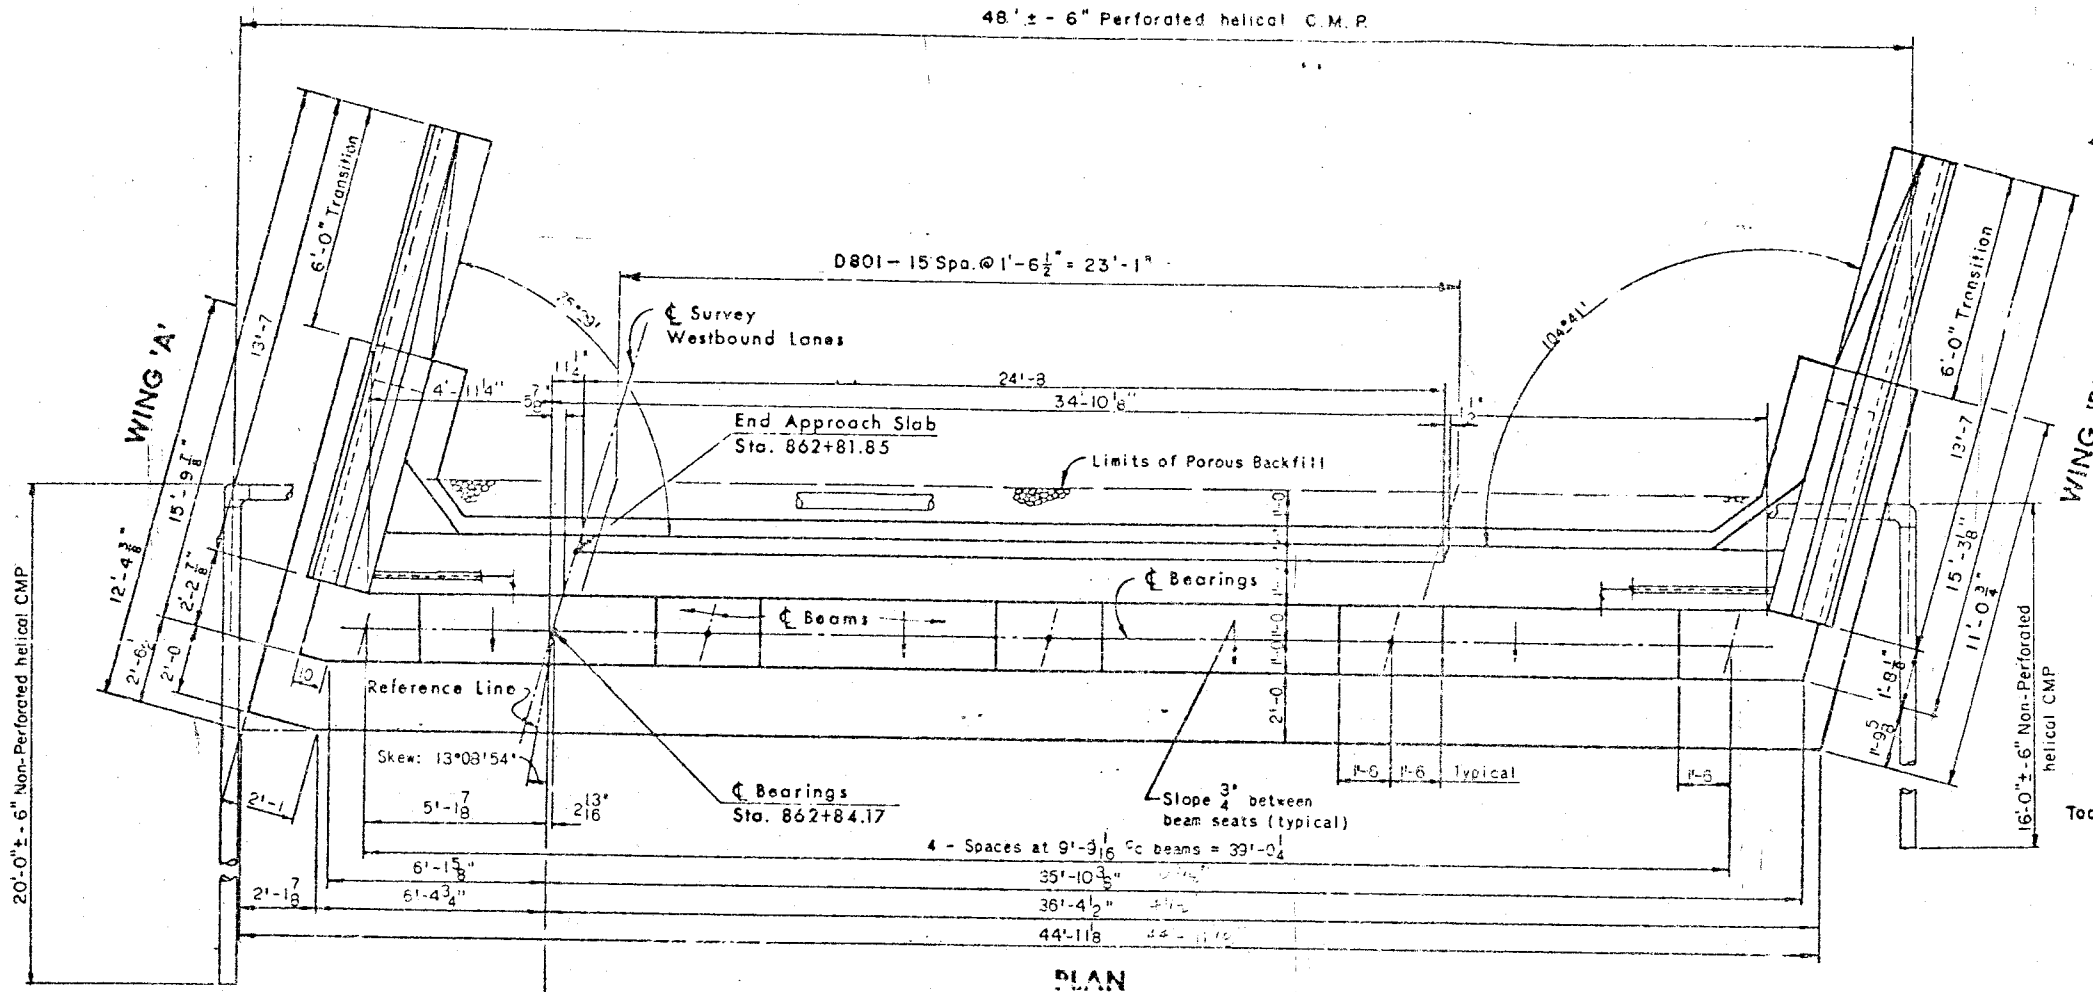


PLAN

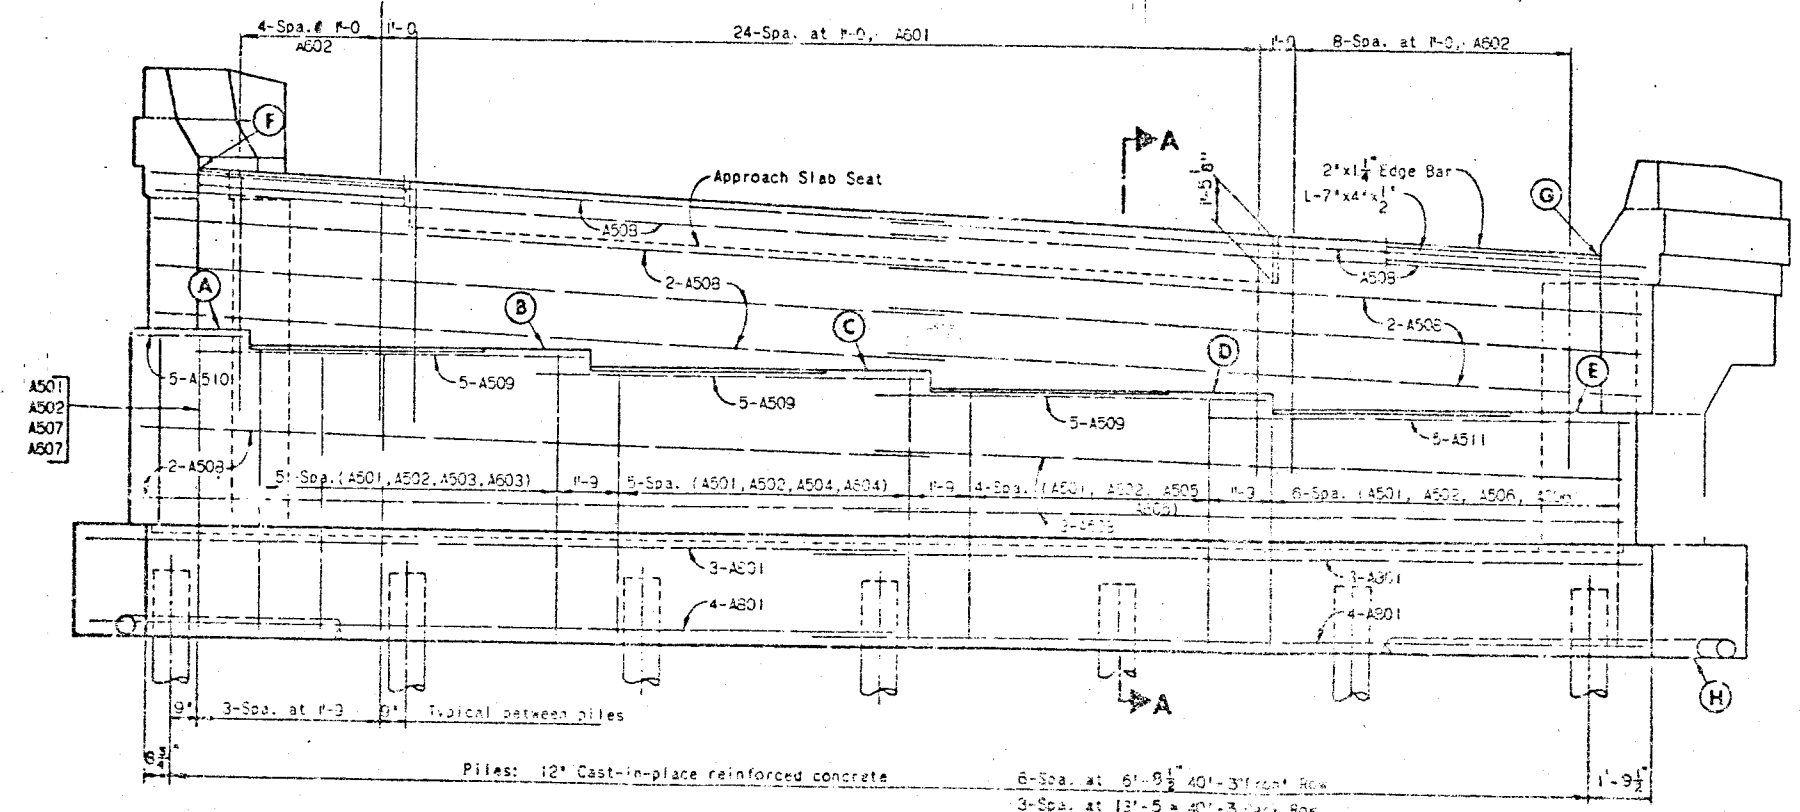

ELEVATION

**BACKWALL CONCRETE:**  
 In addition to the provisions of 511.CS backfill shall not be placed until after the deck span adjacent to the backwall has been placed.

POROUS BACKFILL shall extend upward to the approach slab and to the surface of the paved shoulders.

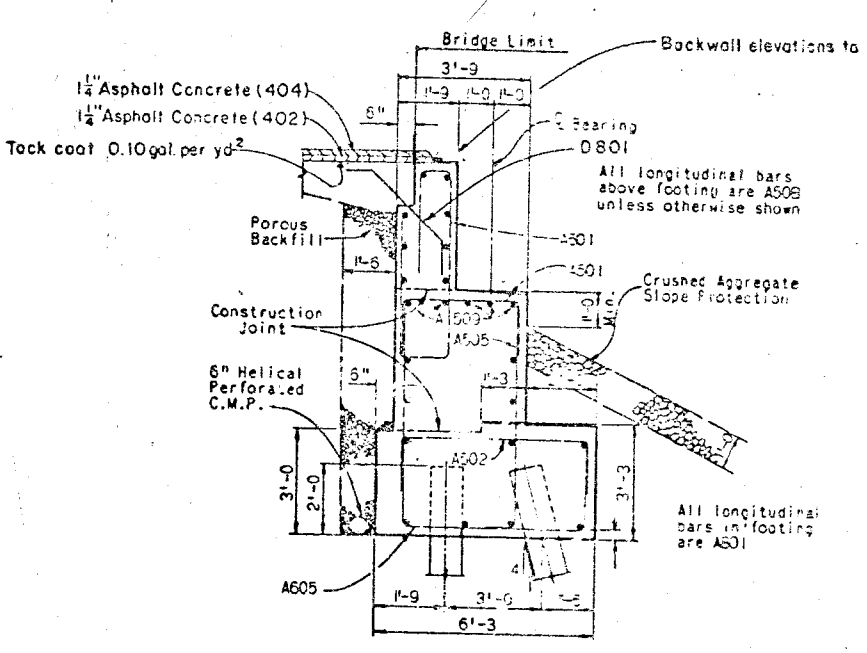

SECTION A-A

ELEVATIONS	
A	1092.48
B	1093.01
C	1096.53
D	1097.05
E	1097.57
F	1104.21
G	1102.25
H	1090.58

W.E. SHEPHERD  
 W. E. QUICKSALL AND ASSOC.  
 CONSULTING ENGINEERS • NEW

**REAR ABUTMENT**  
 BRIDGE NO. STA-3  
 U.S.R. 30 over RELOCATED G

STARK COUNTY

DESIGNED BY	DRAWN BY	CHECKED BY	IN CHARGE
wdb	wdb	bo	p

For additional details see sheet 7.