

LDENNIS@D07CD109 - detour.m - Monday October 23 2000 10:00:59 AM EDT


ITEM 614 MAINTAINING TRAFFIC

THE CONTRACTOR SHALL GIVE 14 DAYS NOTICE TO THE ROADWAY SERVICES MANAGER PRIOR TO CLOSING THE ROAD. TRAFFIC SHALL BE DETOURED FOR A PERIOD NOT TO EXCEED 45 CALENDAR DAYS. LIQUIDATED DAMAGES SHALL BE ASSESSED IN ACORDANCE WITH CMS 108.07 FOR EACH CALENDAR DAY THE ROADWAY REMAINS CLOSED TO TRAFFIC BEYOND THE AFOREMENTIONED LIMIT.

ALL RAMPS SHALL REMAIN OPEN EXCEPT FOR THE RAMP FROM WESTBOUND US 33 TO CR 130.

THE CONTRACTOR SHALL PROVIDE, ERECT, AND MAINTAIN "NOTICE OF ROAD CLOSURE" SIGNS, STANDARD 48" X 30" "ROAD CLOSED" SIGNS, SUPORTS, BARRICADES, GATES, AND LIGHTS AS DETAILED IN STANDARD CONSTRUCTION DRAWING MT-101.60 AT EACH END OF THE BRIDGE AND AT THE RAMP NOTED ABOVE. LOCATION OF CLOSURE DEVICES ARE NOT TO INTERFERE WITH RAMP TRAFFIC.

ALL WORK AND TRAFFIC CONTROL DEVICES SHALL BE IN ACCORDANCE WITH 614 AND OTHER APPLICABLE PORTIONS OF THE SPECIFICATIONS, AS WELL AS THE OHIO MANUAL OF UNIFORM TRAFFIC CONTROL DEVICES, CURRENT EDITION. PAYMENT FOR ALL LABOR, EQUIPMENT, AND MATERIALS WILL BE INCLUDED IN THE LUMP SUM CONTRACT PRICE BID FOR ITEM 614 MAINTAINING TRAFFIC, UNLESS SEPARATELY ITEMIZED IN THE PLAN.

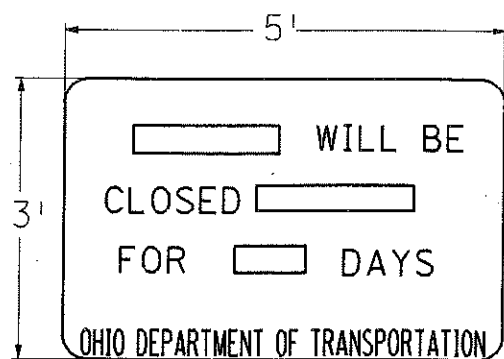


OC-608

NOTICE OF CLOSURE SIGNS

THIS SIGN SHALL BE ERECTED BY THE CONTRACTOR AT LEAST TWO WEEKS IN ADVANCE OF THE SCHEDULED ROAD CLOSURE. THE SIGN SHALL BE ERECTED ON THE RIGHT HAND SIDE OF THE ROAD FACING TRAFFIC. THEY SHALL BE LOCATED IN THE FIELD SO AS NOT TO INTERFERE WITH ANY PERMANENT SIGNS. ON ROADWAYS THEY SHOULD BE ERECTED AT THE POINT OF CLOSURE.

PAYMENT FOR THIS WORK SHALL BE INCLUDED IN THE LUMP SUM BID FOR ITEM 614, MAINTAINING TRAFFIC AND SHALL INCLUDE FURNISHING, ERECTING, MAINTAINING, AND REMOVING THE SIGNS INCLUDING SUPPORTS.

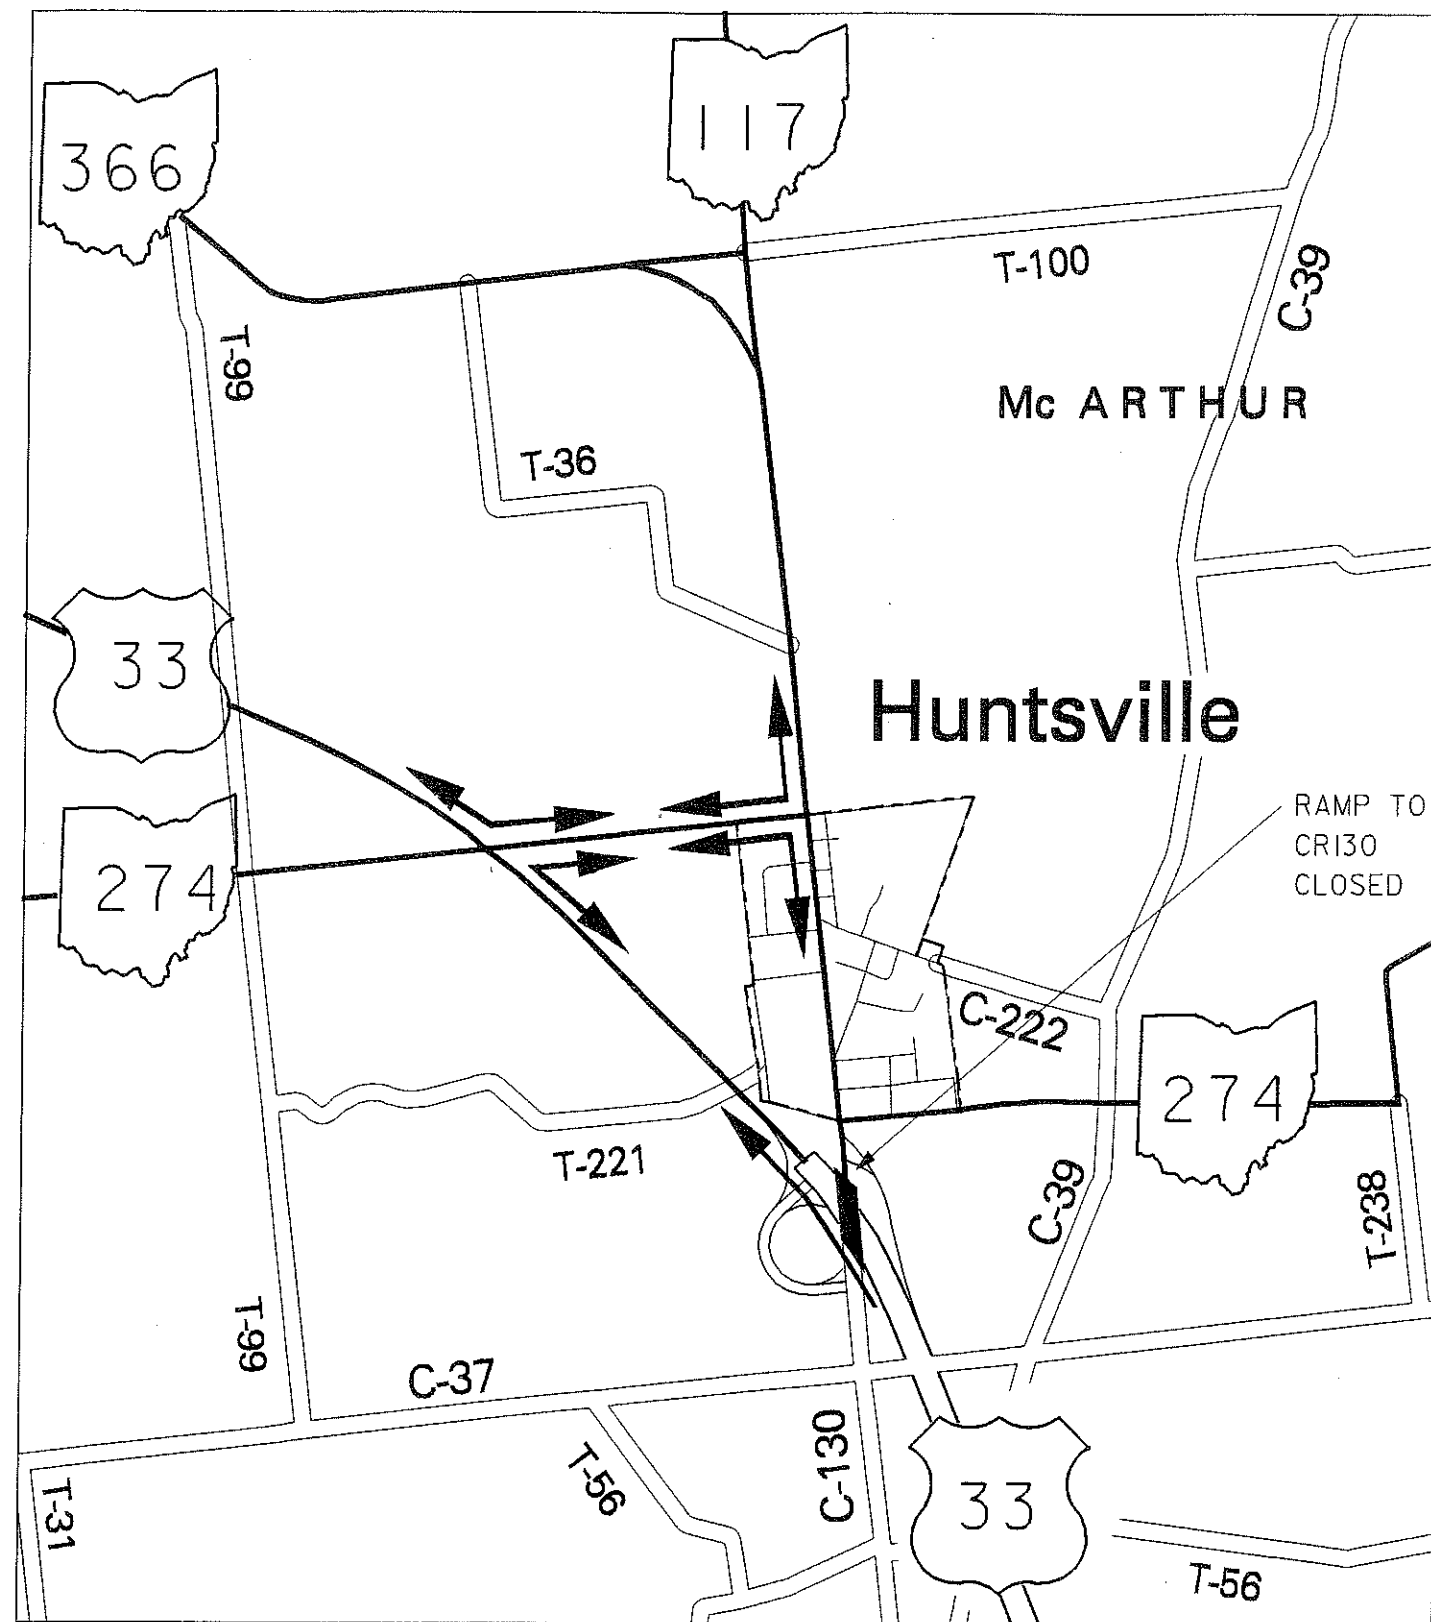

DETOUR

CALCULATED  
LEE  
CHECKED

DETOUR / MAINTENANCE OF TRAFFIC NOTES

LOGAN COUNTY  
LOG-117-06.71