




LDENNIS@D07CD109 - PARSTEEL.m - Monday October 23 2000 10:20:33 AM EDT

NE & SW

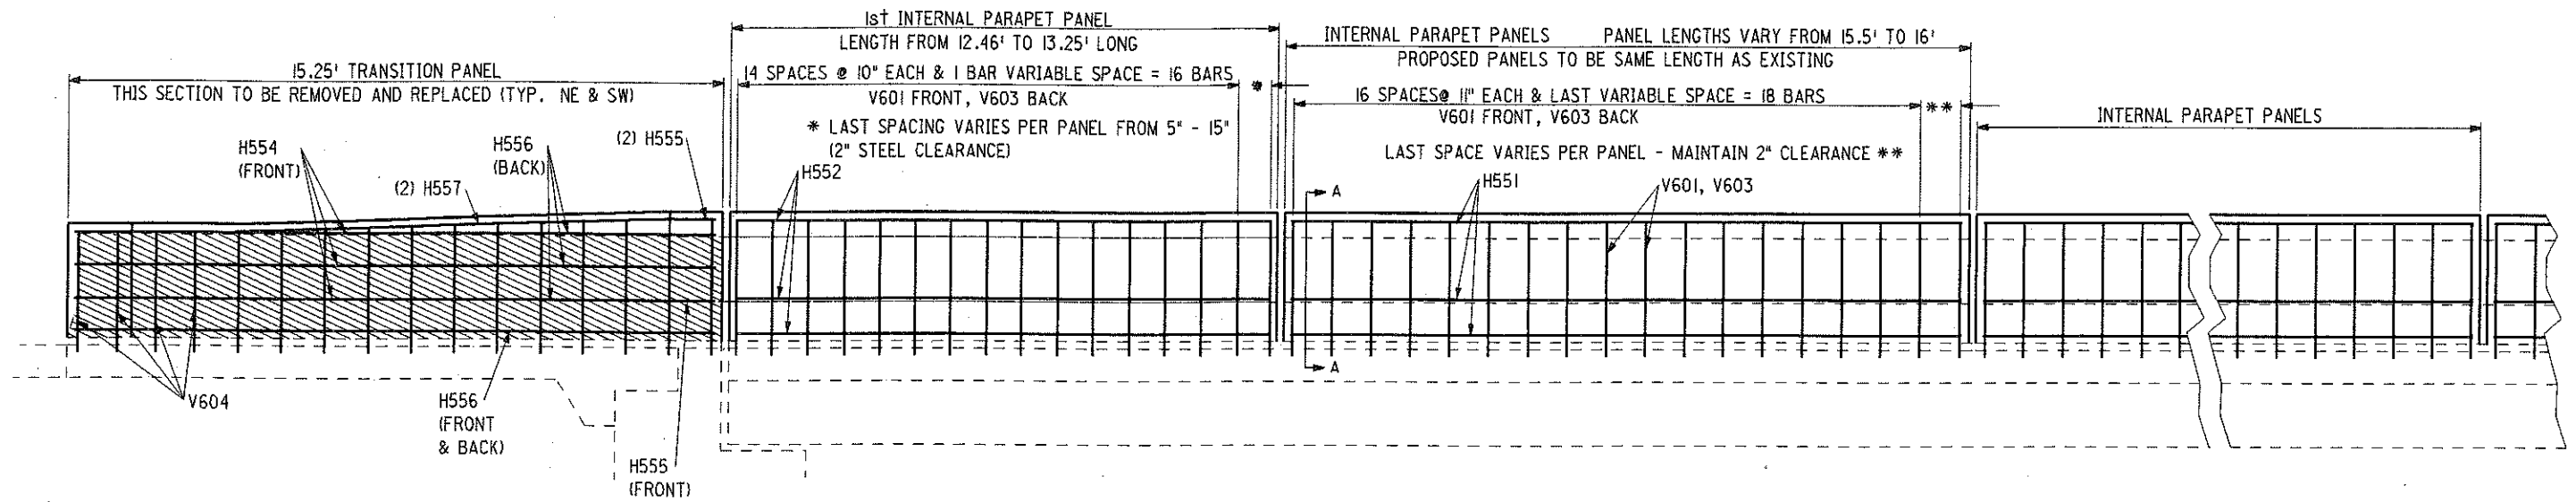

NW & SE

all sections refaced
except 15'3" transition ends are full replacement

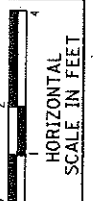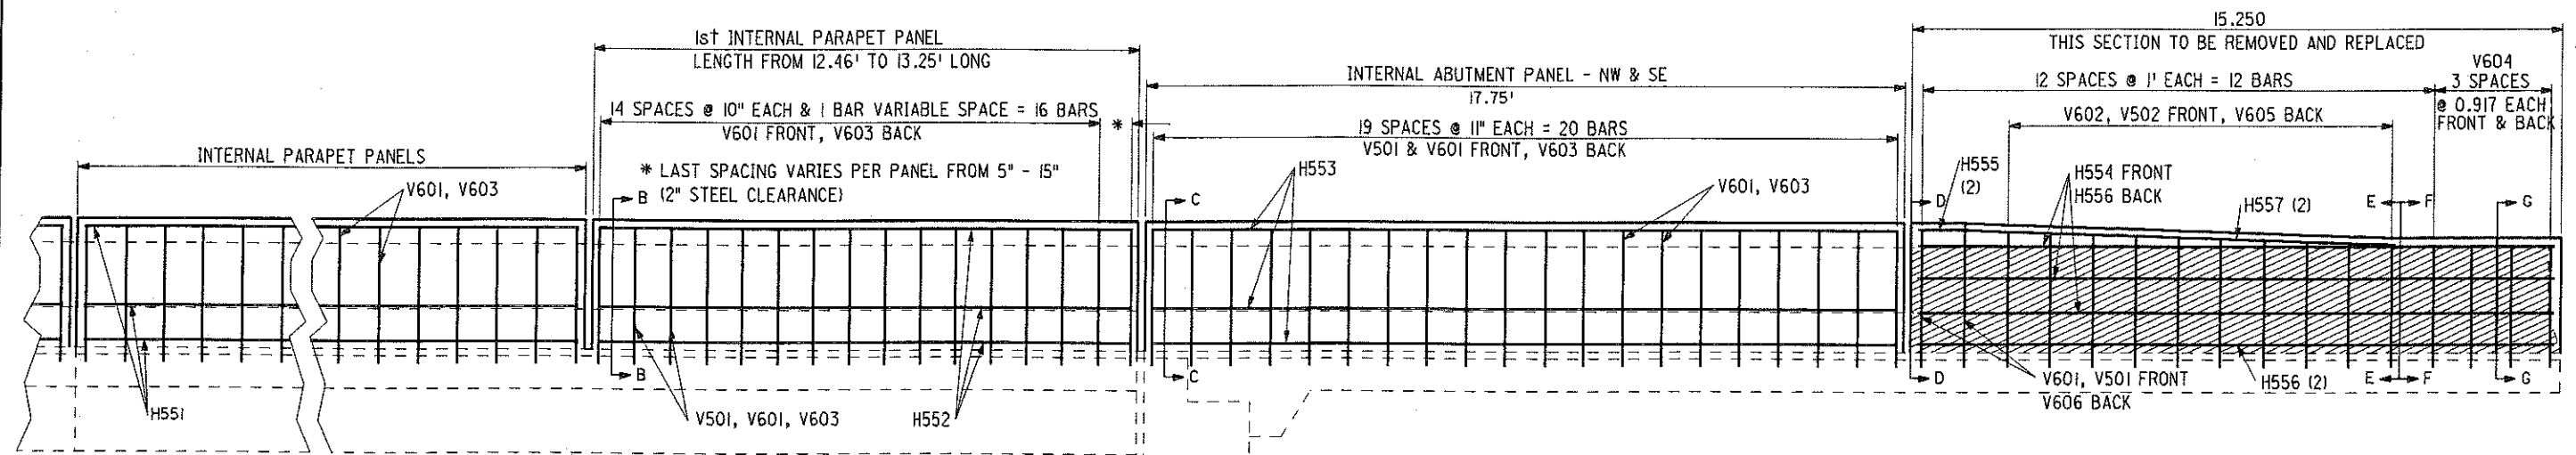

CALCULATED
LEE
CHECKED

BRIDGE PARAPET SECTION DETAILS

LOGAN COUNTY
LOG-117-06.71

