




J:\Jobs\63721 CTSS Phase E\TECHPROD\Sheets\CTSS_PHE_Trunk_COURTRIGHT_INTERCONNECT.dwg - COURTRIGHT-6 layout - last saved by: gburch 09/13/2018 03:51pm - printed: 09/13/2018 05:19pm PSLTS: 1 LTS: 1 CAS: 1:1

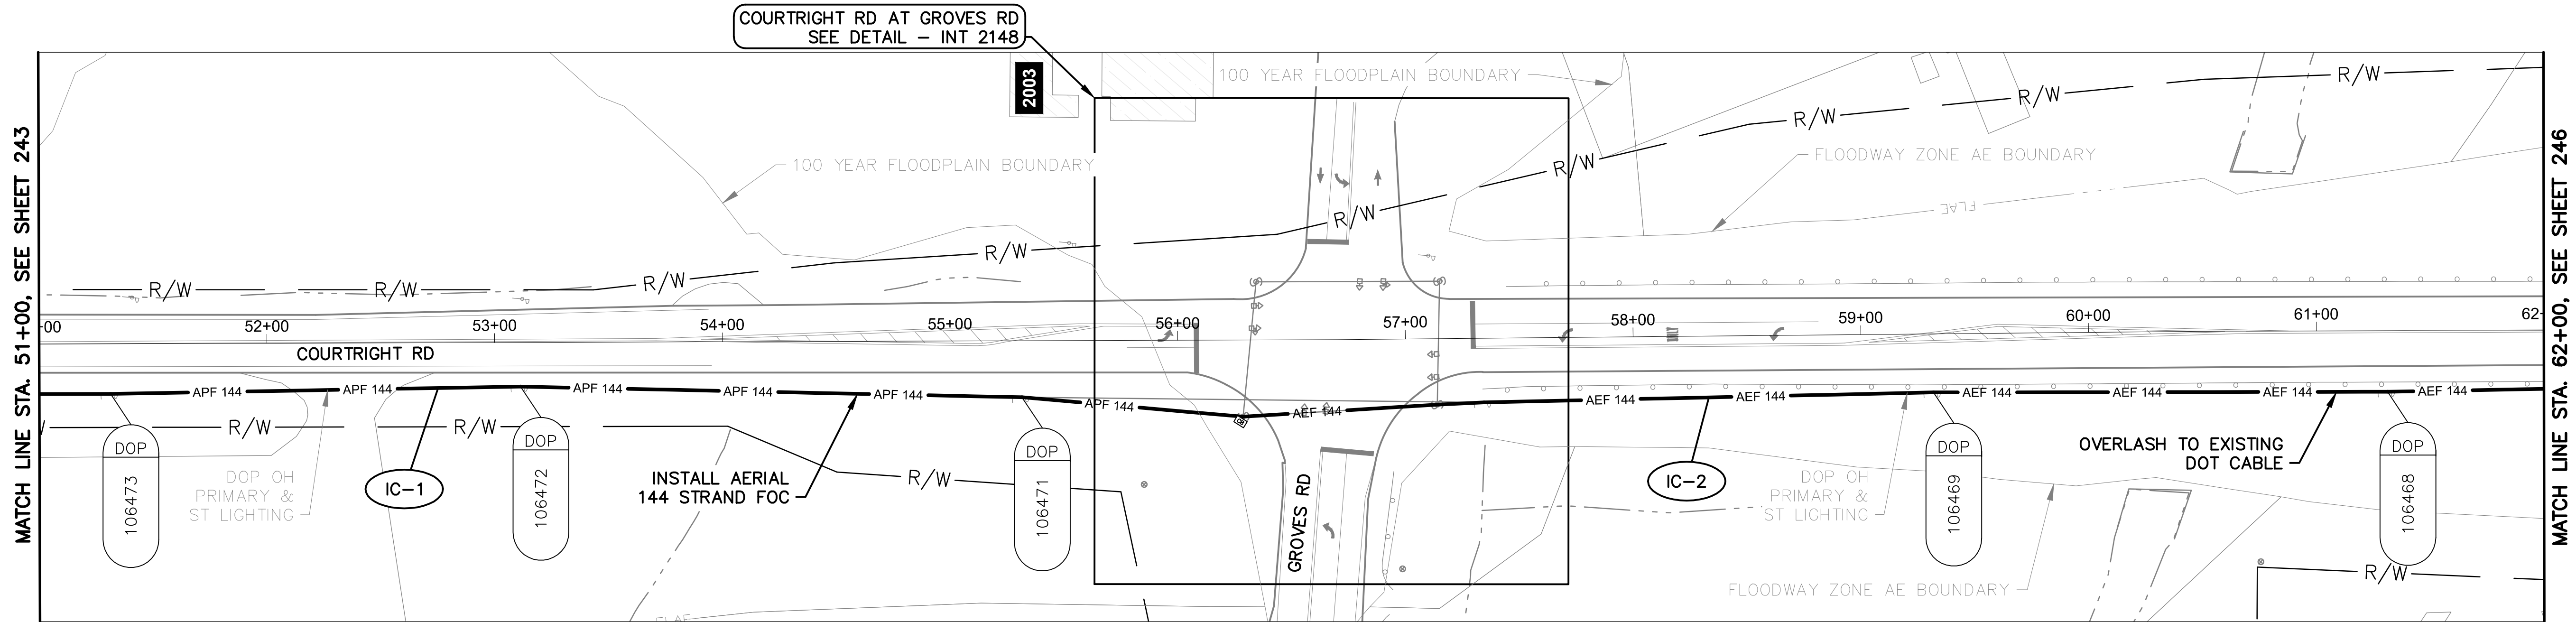

COURTRIGHT RD BETWEEN STATION 51+00 AND 62+00

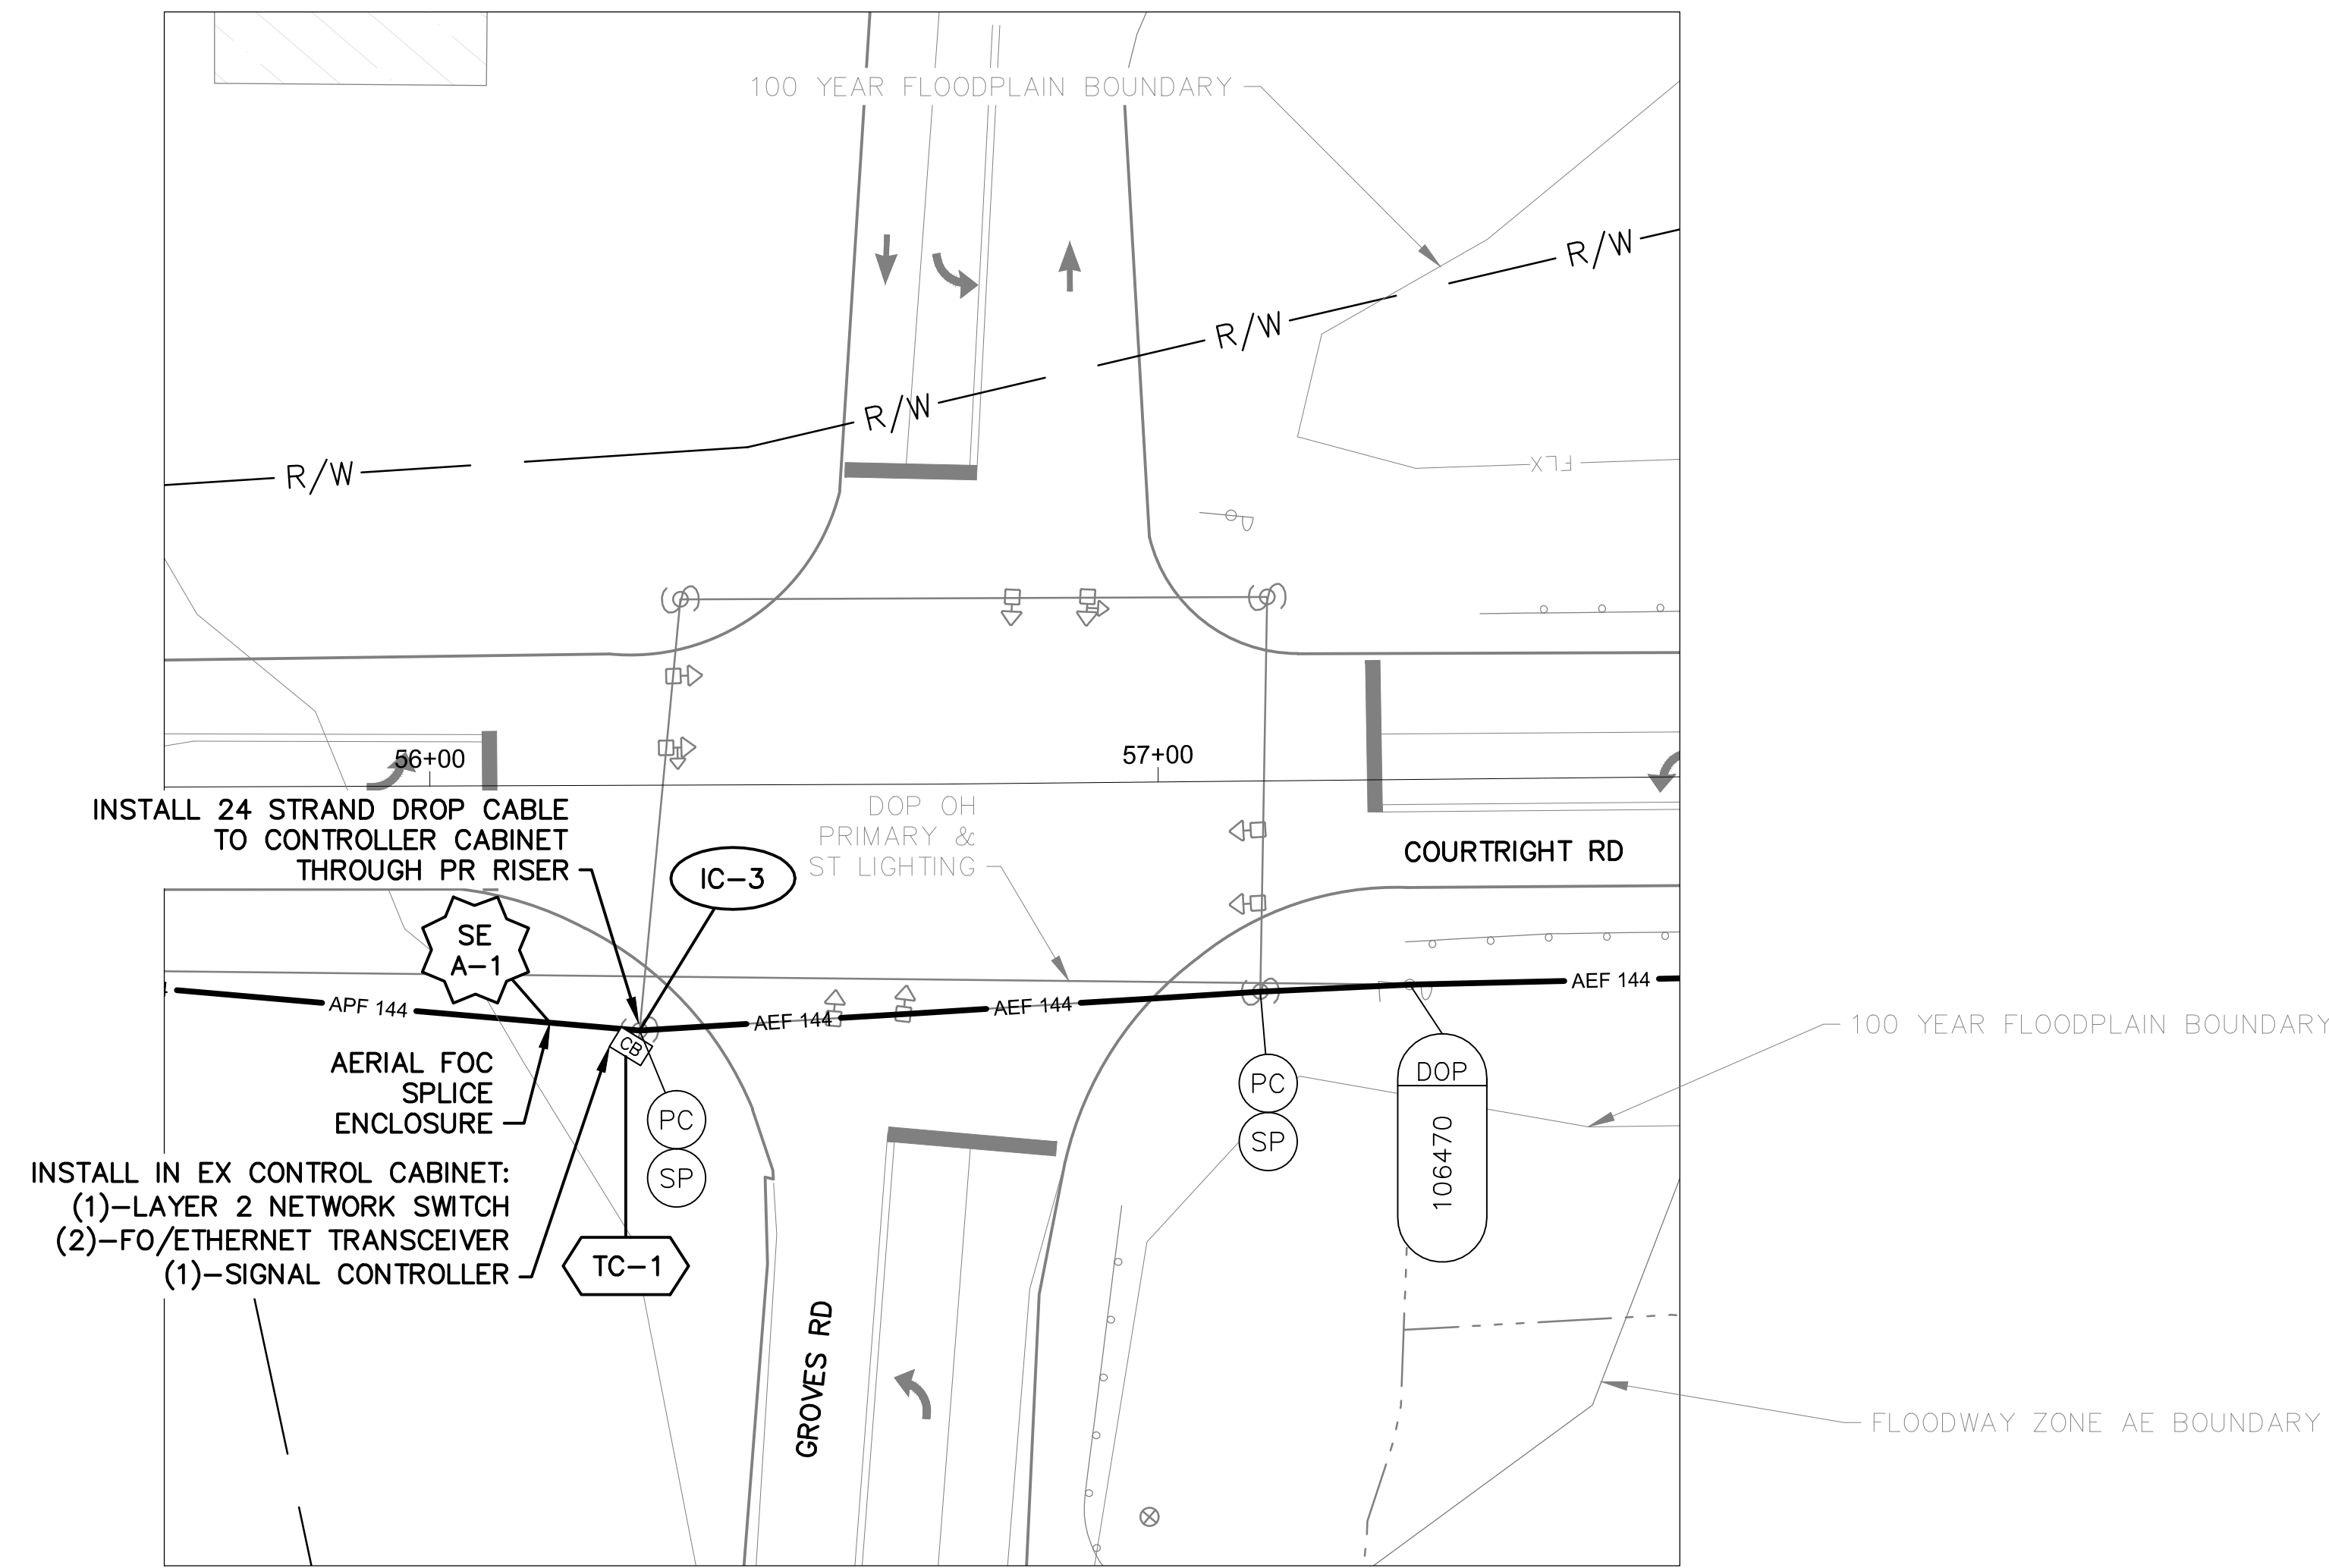

DETAIL - INT 2148

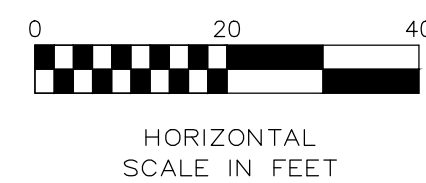

NOTES:


1. SEE SHEET 250 FOR QUANTITIES.
2. SEE SHEETS 631 & 845 FOR COMMUNICATION DETAILS.
3. EXISTING CONDUIT TO CONTROLLER CABINET IS FULL. INSTALL NEW FLEXIBLE CONDUIT TO CABINET FOR PROPOSED DROP CABLE.



800-362-2764 or 8-1-1
www.oups.org


CITY OF COLUMBUS UTILITY LEGEND

- SEWER
- WATER
- POWER
- LIGHTING

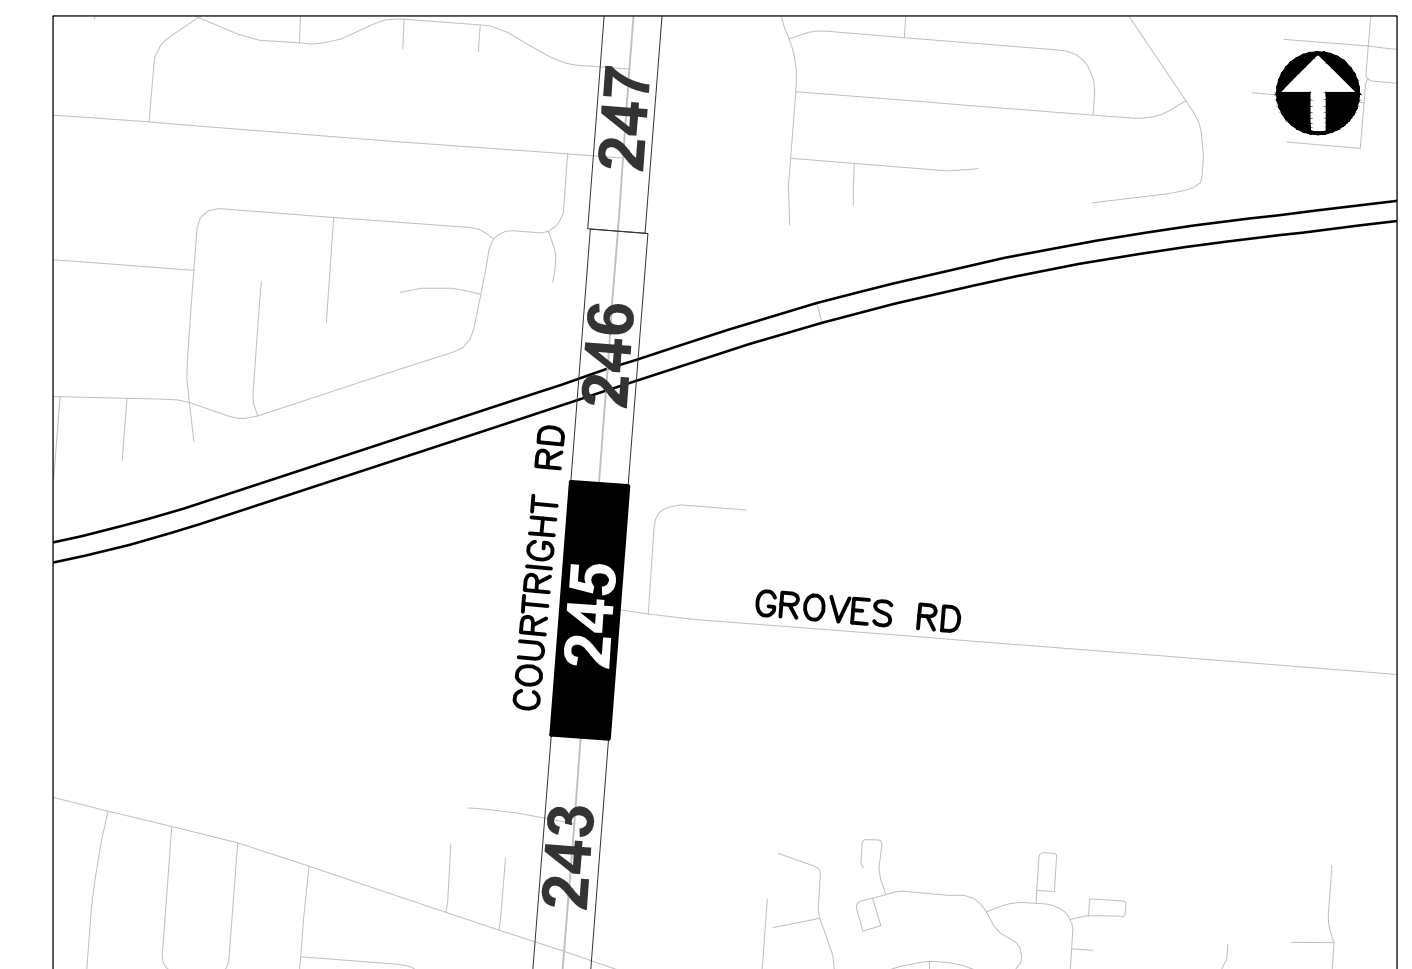

REFER TO SHEET 13 FOR INTERCONNECT SHEET INDEX

KEY PLAN
NOT TO SCALE

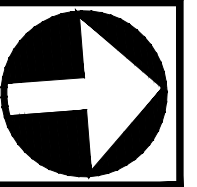


CIP: 540007-100012
PID NUMBER: 99733

INTERCONNECT PLAN
COURTRIGHT RD BETWEEN STA. 51+00 AND 62+00, INT 2148

CITY OF COLUMBUS TRAFFIC SIGNAL SYSTEM
(CTSS) PHASE E - FINAL SUBMITTAL

J:\Jobs\63721.ctss.phase.e\TECHPROD\Sheets\CTSS\Phase\Trunk\COURTRIGHT_INTERCONNECT.dwg - COURTRIGHT-7 layout - last saved by gburch 08/20/2018 07:03pm - printed 09/11/2018 09:50pm PSLTS: 1 LTS: 1 CAS: 1:1

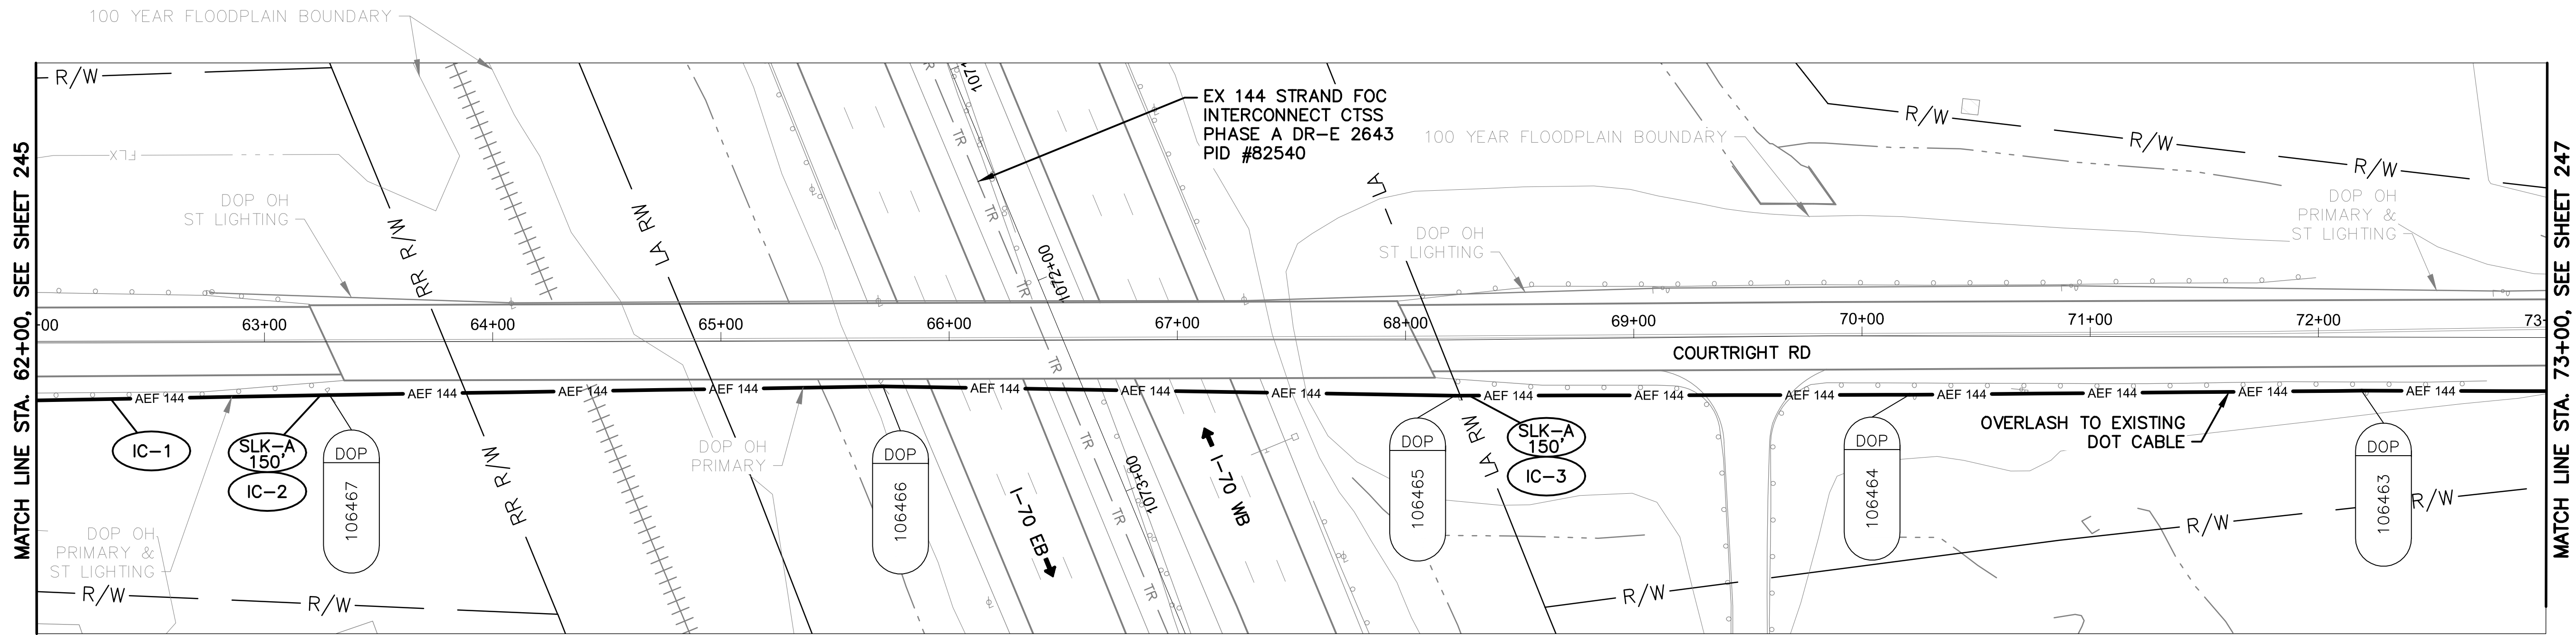

COURTRIGHT RD BETWEEN STATION 62+00 AND 73+00


NOTES:

1. SEE SHEET 250 FOR QUANTITIES.
2. SEE SHEET 631 FOR COMMUNICATION DETAILS.




CITY OF COLUMBUS UTILITY LEGEND

□	SEWER
□	WATER
⊗	POWER
⊗	LIGHTING

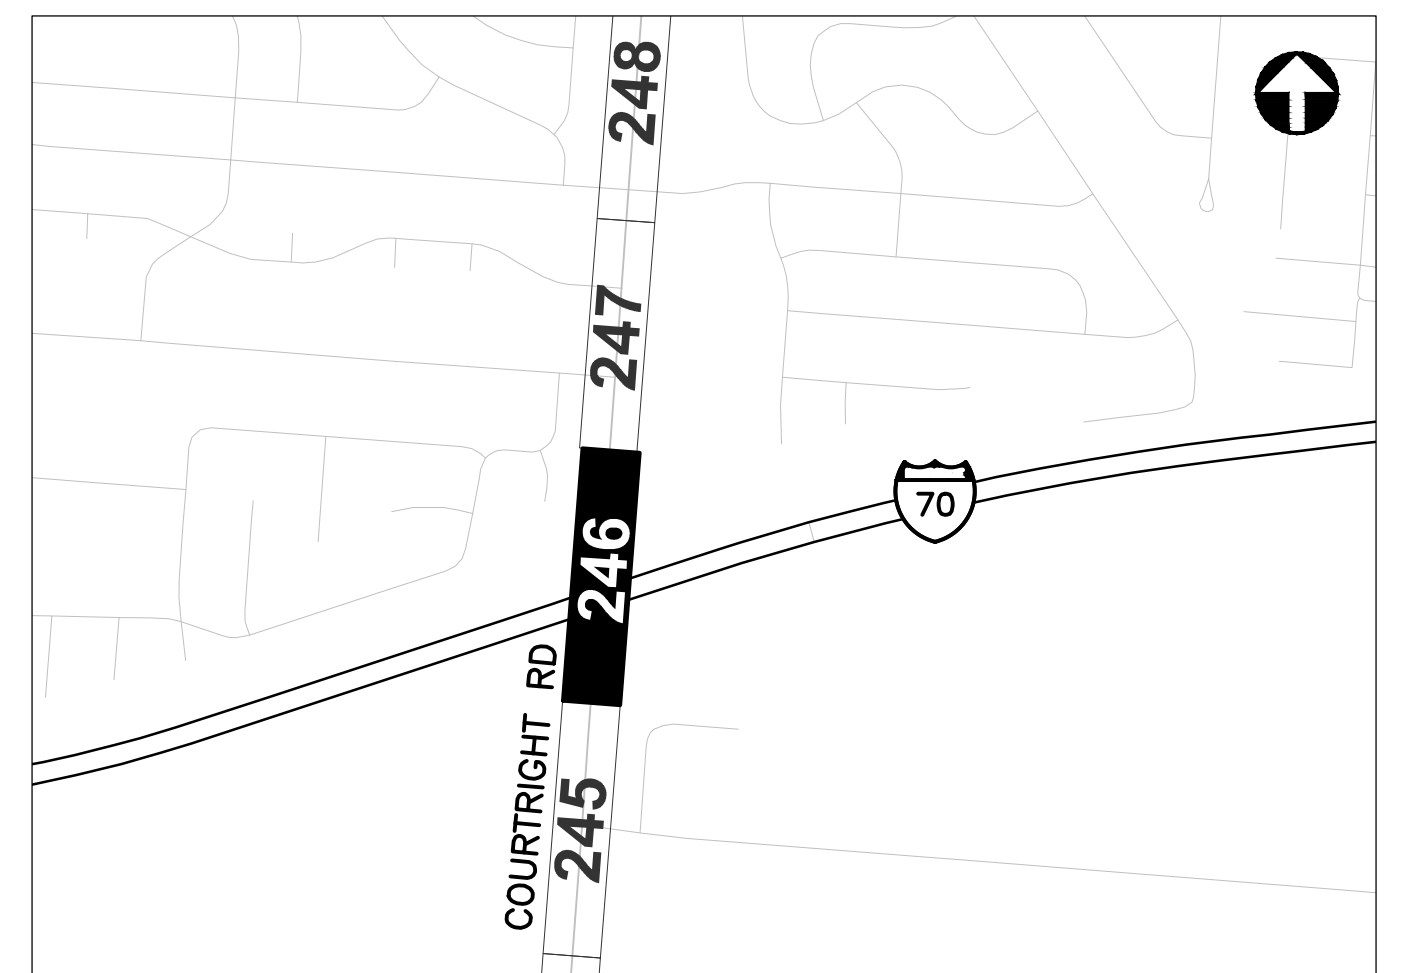

REFER TO SHEET 13 FOR INTERCONNECT SHEET INDEX **KEY PLAN**
NOT TO SCALE

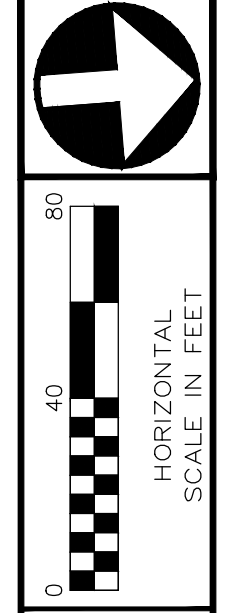

CIP: 540007-100012
PID NUMBER: 99733

INTERCONNECT PLAN
COURTRIGHT RD BETWEEN STA. 62+00 AND 73+00

CITY OF COLUMBUS TRAFFIC SIGNAL SYSTEM
(CTSS) PHASE E - FINAL SUBMITTAL