


REPAIR STEEL BEAM EXPANSION JOINT (TYP.), SEE SHEET 43/44, POLYMER MODIFIED ASPHALT EXPANSION JOINT SYSTEM DETAILS.

- ITEM SPECIAL - PATCHING CONCRETE BRIDGE DECK - TYPE B, SEE PROPOSAL NOTE.
- ITEM 512 - TREATING OF BRIDGE DECK WITH SRS.
- ITEM 202 - WEARING COURSE REMOVED, 1/2" THK.

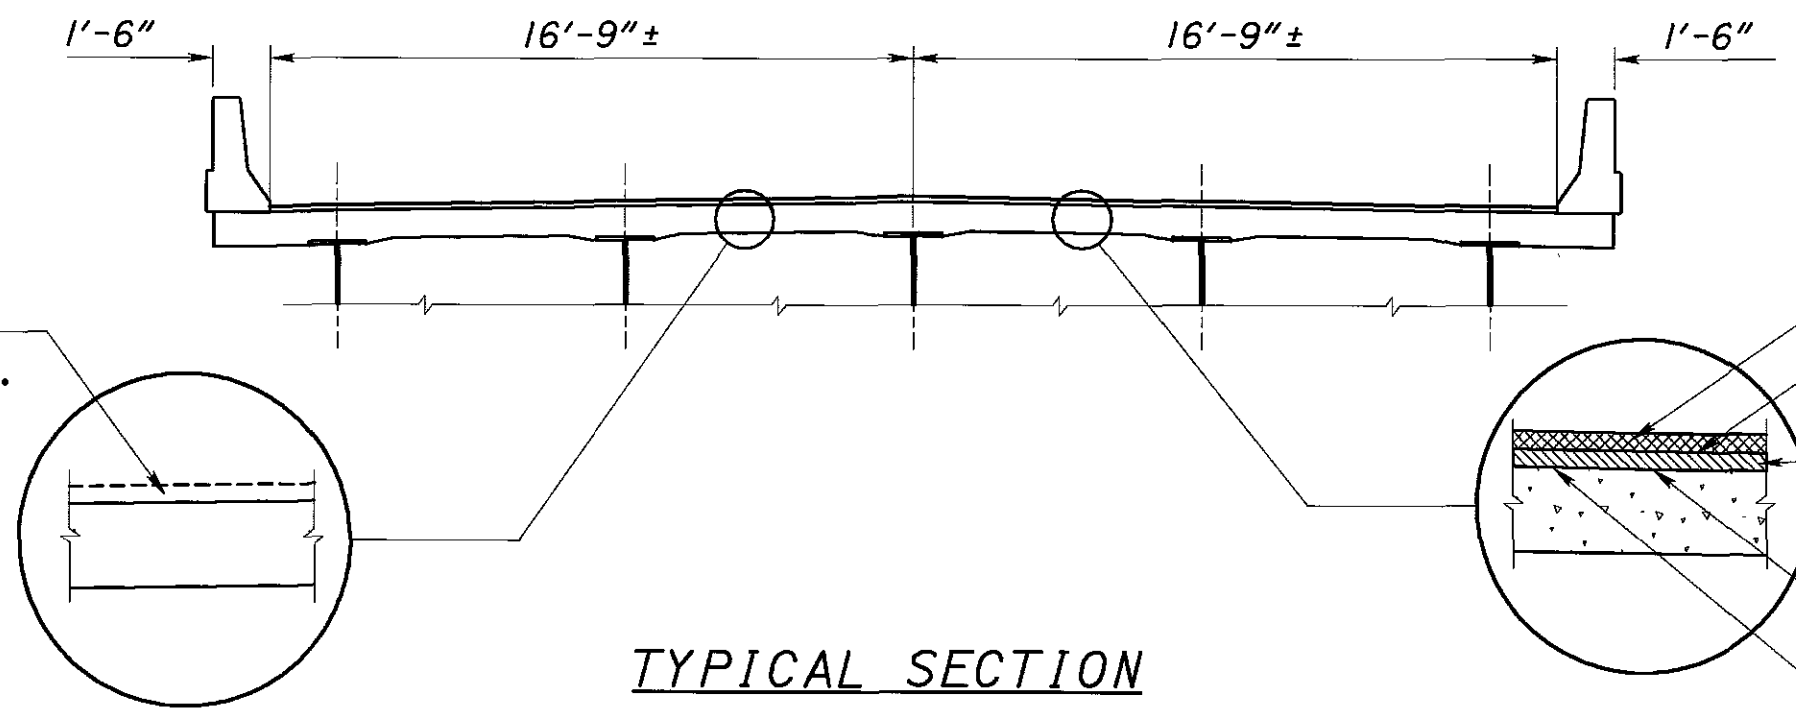

- ITEM 442 - 1/2" ASPHALT CONCRETE SURFACE COURSE, 12.5MM, TYPE A, (446)
- ITEM 407 - TACK COAT FOR INTERMEDIATE COURSE APPLIED AT 0.05 GAL./S.Y.
- ITEM 442 - 3/4" ASPHALT CONCRETE INTERMEDIATE COURSE, 19MM, TYPE A, (446)
- ITEM 512 - TREATING OF BRIDGE DECK WITH SRS
- ITEM 407 - TACK COAT, 702.13 APPLIED AT 0.075 GAL./S.Y.

NOTE: THE BRIDGE QUANTITIES INCLUDE APPROACH SLAB LIMITS AT BOTH ENDS.
* QUANTITIES CARRIED TO THE GENERAL SUMMARY.

ESTIMATED QUANTITIES - TWO STRUCTURES					STRUC. NO. FRA-71-0153 LEFT	STRUC. NO. FRA-71-0153 RIGHT	SEE SHEET NO.
ITEM	EXT.	TOTAL QUAN.	UNIT	DESCRIPTION	SFN 2506785	SFN 2506815	
202	23500	2,826	SQ. YD.	WEARING COURSE REMOVED	1,413	1,413	
407	13900	214 *	GAL.	TACK COAT, 702.13	107	107	
407	14000	142 *	GAL.	TACK COAT FOR INTERMEDIATE COURSE	71	71	
442	10100	138 *	CU. YD.	3/4" ASPHALT CONCRETE INTERMEDIATE COURSE, 19MM, TYPE A (446)	69	69	
442	70000	118 *	CU. YD.	1/2" ASPHALT CONCRETE SURFACE COURSE, 12.5MM, TYPE A (446)	59	59	
512	10400	2,826	SQ. YD.	TREATING OF BRIDGE DECK WITH SRS	1,413	1,413	
SPECIAL	51631300	134	FT.	POLYMER MODIFIED ASPHALT EXPANSION JOINT SYSTEM	67	67	45
SPECIAL	51912300	731	SQ. YD.	PATCHING CONCRETE BRIDGE DECK - TYPE B	342	389	