


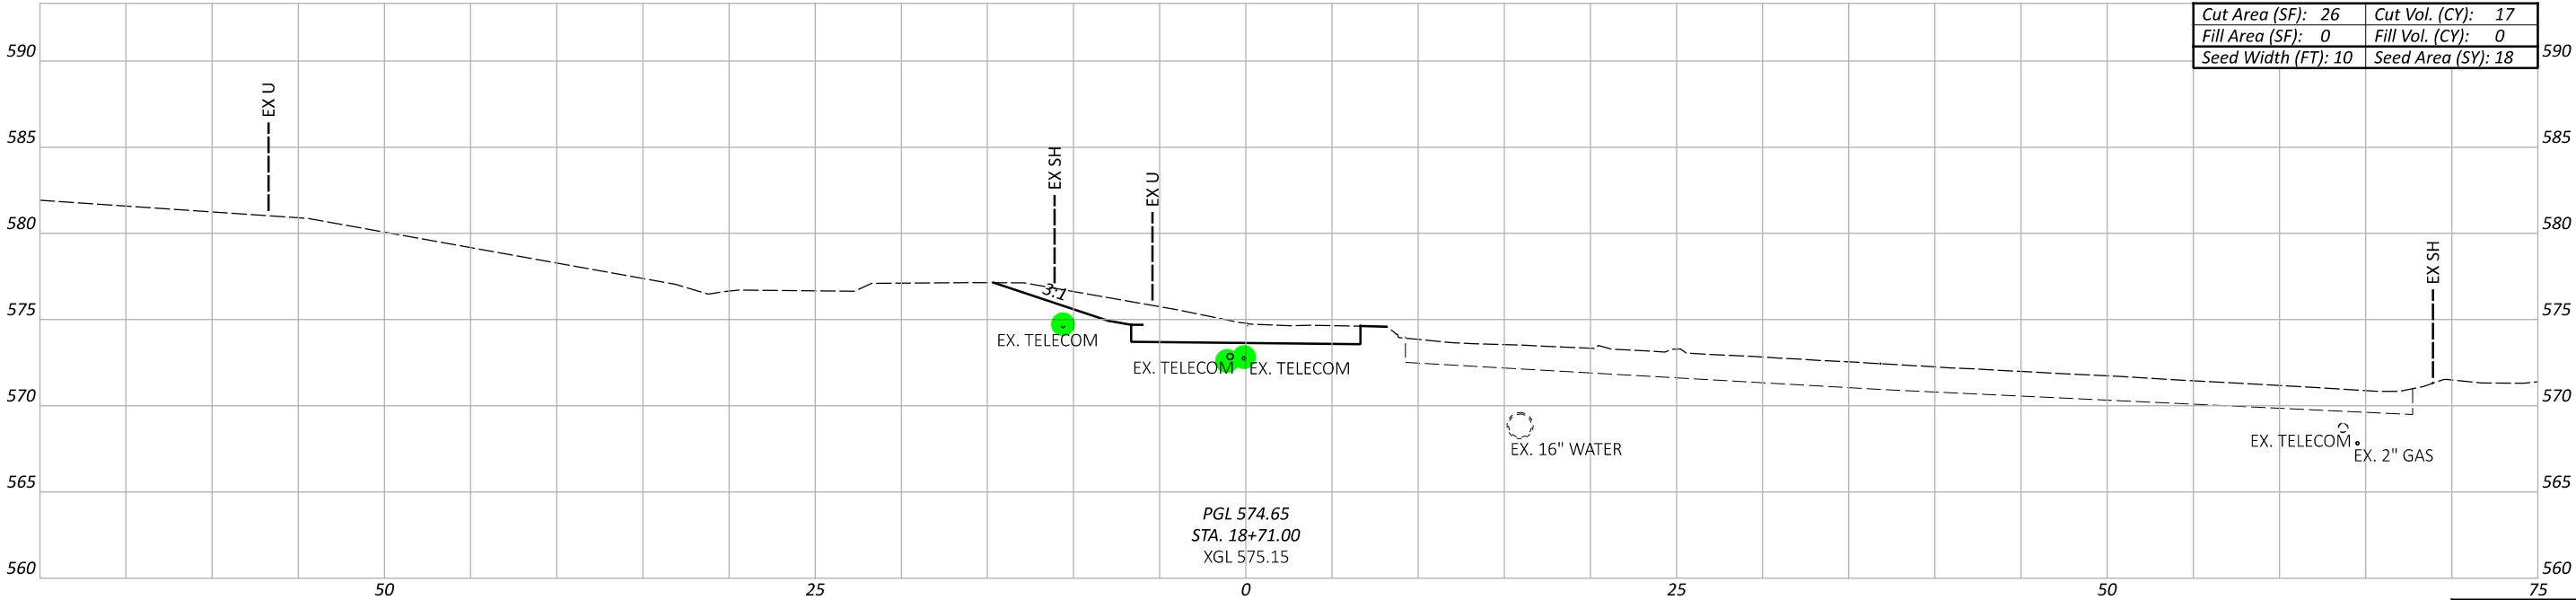

COLUMBIA CONNECTOR SEGMENT A EARTHWORK TOTALS	
ITEM 203 EXCAVATION	1219 CY
ITEM 203 EMBANKMENT	53 CY
ITEM 659 SEEDING AND MULCHING	1465 CY

TOTALS CARRIED TO SHEET NO. P.15

Cut Area (SF): 26	Cut Vol. (CY): 17
Fill Area (SF): 0	Fill Vol. (CY): 0
Seed Width (FT): 10	Seed Area (SY): 18

Sheet Totals		
Seeding	Cut	Fill
18	17	0

DESIGN AGENCY



10200 Alliance Road,
Suite 300
Cincinnati, OH 45242
(513) 842-8200

DESIGNER

CMG

REVIEWER

SNS 07-14-25

PROJECT ID

114496

SHEET

P.35

TOTAL

104