
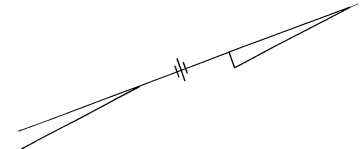
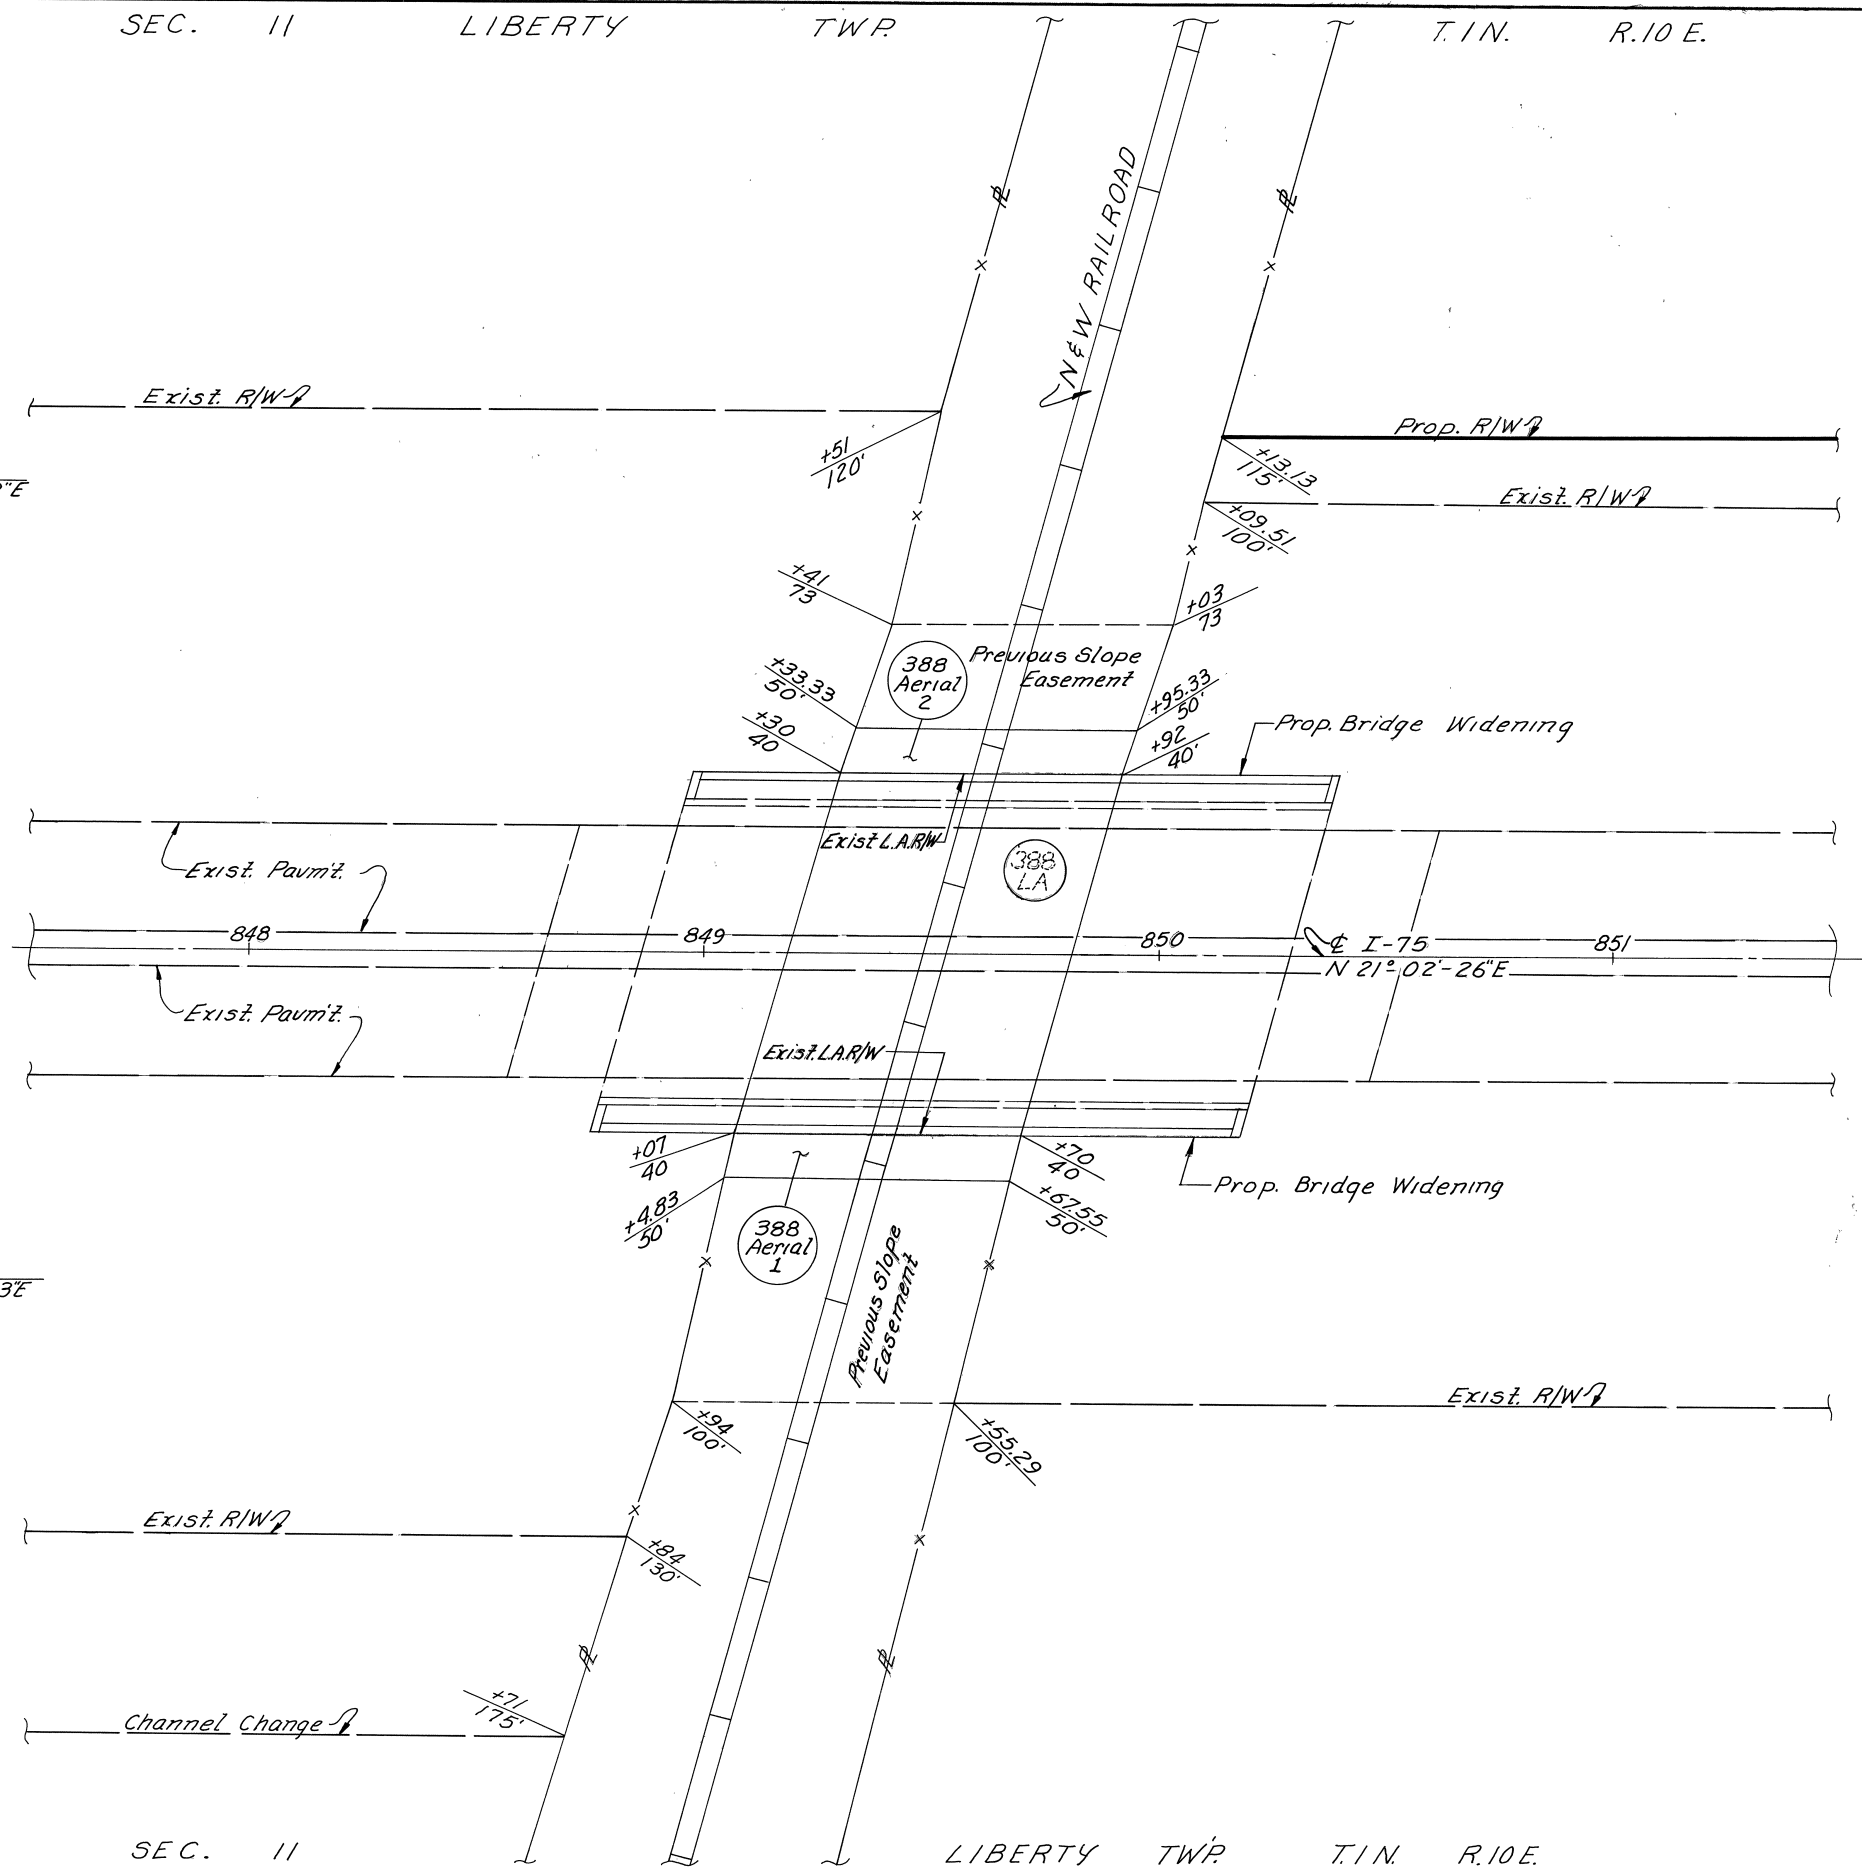
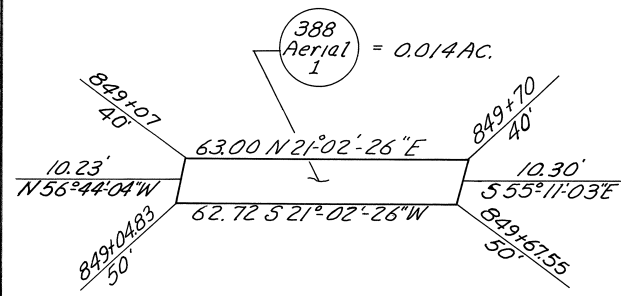


FED. RD. DIVISION	STATE	PROJECT
2	OHIO	

HANCOCK COUNTY
HAN-75-(14.67-17.53)
R/W PLAN

11
11

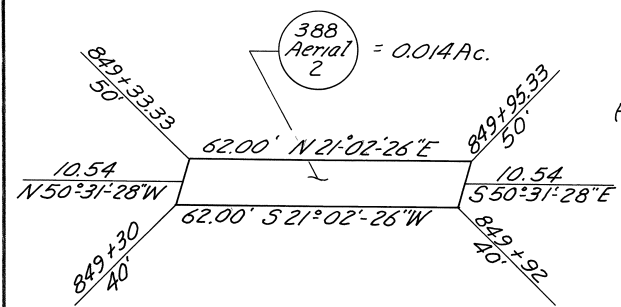

SCALE 1"=20'

DATE: 4-23-70		DRAWN BY: Taf & D.W.V.	
REV.	DATE	DESCRIPTION	
1	5-70	Changed B&O to N&W	

11