

DESIGN DESIGNATION	
Current A.D.T. (1984) =	1370
Design Year ADT (2004) =	3232
D.H.V.	= 485
D.	= 60%
T.	= 5%
V.	= 30 M.P.H.

STATE OF OHIO

DEPARTMENT OF TRANSPORTATION

HAS-800-3.26

FREEPORT TOWNSHIP

HARRISON COUNTY

HAS-800-3.26	OHIO
	FHWA REGION 5
	FEDERAL PROJECT

RIGHT OF WAY PLAN

RIW ONLY

HAS-800-3.26

1985 SPECIFICATIONS

The standard specifications of the State of Ohio, Department of Transportation, including changes and supplemental specifications listed in the proposal shall govern this improvement.

I hereby approve these plans and declare that the making of this improvement will *not* require the closing to traffic of the highway and that provisions for the maintenance and safety of traffic will be as set forth on the plans and estimates.

Approved _____

Date _____ Asst. Deputy Director for Real Estate

Approved _____

Date 3/1/88 District Deputy Director of Transportation

Approved _____

Date _____ Engineer, Bureau of Bridges and Structural Design

Approved _____

Date _____ Chief Engineer, Planning and Design

Approved _____

Date _____ Director, Department of Transportation

DEPARTMENT OF TRANSPORTATION

FEDERAL HIGHWAY ADMINISTRATION

APPROVED:

DIVISION ADMINISTRATOR

DATE

CONVENTIONAL SIGNS

County Line _____	Limited Access (only) _____ LA _____
Township Line _____	Right of Way (only) _____ RW _____
Section Line _____	Limited Access & Right of Way _____ LA & RW _____
Corporation Line _____ or _____	Existing Right of Way _____ R/W _____
Fence Line (existing) -x- (proposed) -x- _____	Property Line _____ (in existing fence) -x- _____
Center Line _____ 352 _____ 353 _____	Railroad _____ or _____
Trees  , Stumps  , (to be removed)  	Guardrail (existing)  (proposed) 
Utility Poles: Telephone  , Power  , Light  .	

INDEX OF SHEETS

Title Page _____	1
Typical Section _____	2
General Notes _____	3-5
Maintaining Traffic Plan _____	6
Pavement Details _____	7
Calculations & General Summary _____	8
Plan and Profile _____	9
Cross Sections _____	10 & 11
Approach Details _____	12
Structures Over 20' Span _____	13-25
Right Of Way _____	26 & 27

INDEX OF RIGHT OF WAY SHEETS

Property-Utility Plan and Parcel Descriptions _____	1
Summary of Addl. R/W and R/W Details _____	2

LINE DATA

Begin Project _____	493+93.75
End Project _____	495+75.89
Net Length Of Project _____	182.14 L.F. or 0.035 mi.

Begin Work _____	492+25
End Work _____	497+85
Net Length Of Work _____	560.00 Lin. Ft. or 0.106 mi.

UNDERGROUND UTILITIES	
48 HOURS	
BEFORE YOU DIG	
Call---800-362-2764 (Toll free)	
OHIO UTILITIES PROTECTION SERVICE	
NON-MEMBERS	
MUST BE CALLED DIRECTLY	

Portion to be improved _____

State & Federal Routes _____


Other Roads _____

SCALES



Plan _____

Profile: _____ Horizontal _____, Vertical _____

Cross Section: Horizontal _____, Vertical _____

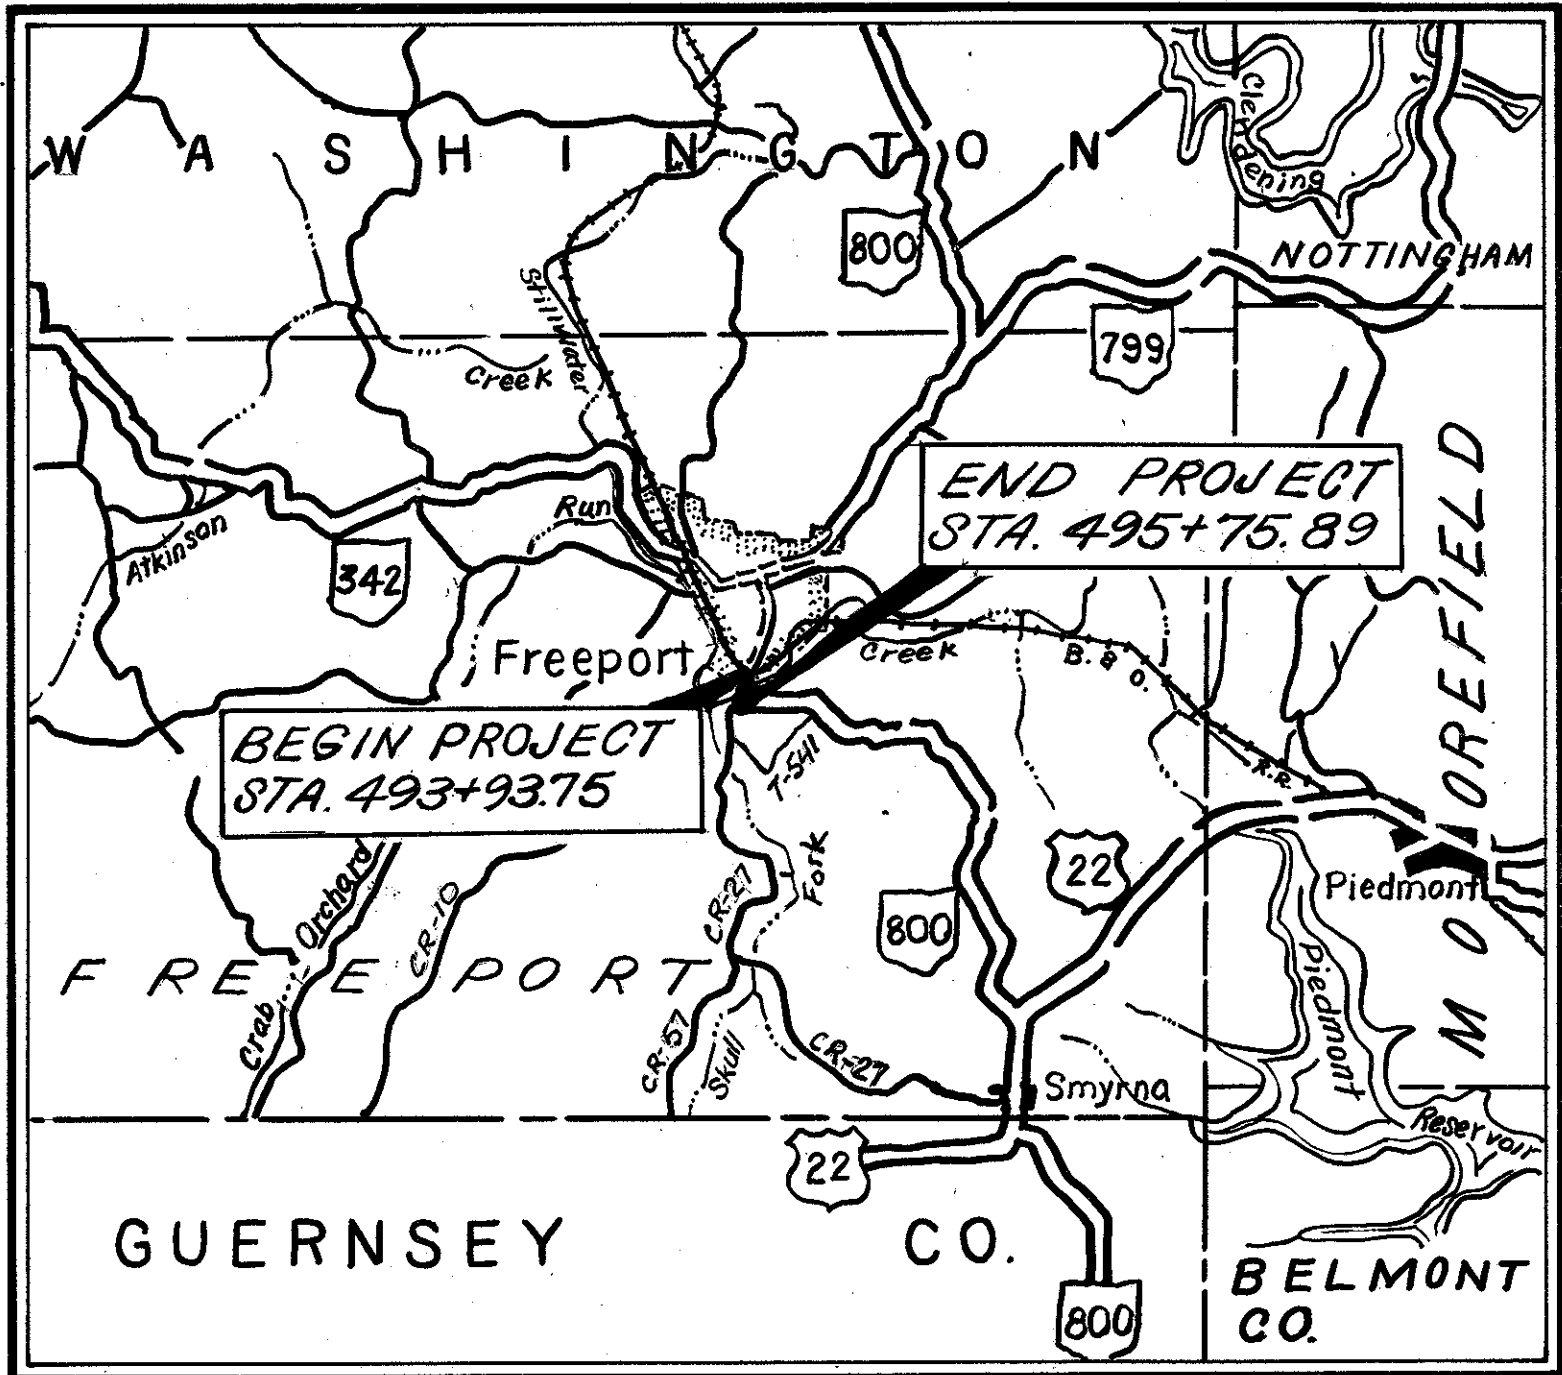

LOCATION MAP

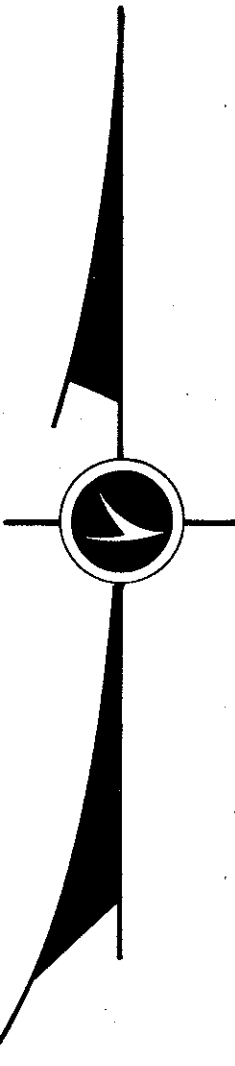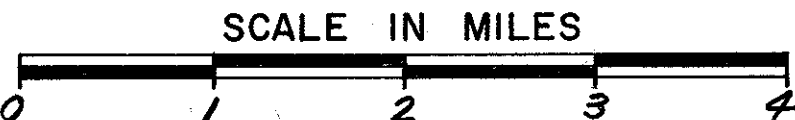

SUPPLEMENTAL PRINTS OF STANDARD CONSTRUCTION DRAWINGS

BP-5	7-16-81				
GR-1	2-5-82				
GR-2B	2-5-82				
GR-3	2-5-82				
GR-4	2-5-82				
GR-4A	1-30-84				
MO-9A	5-1-81				
AS-1-81	11-27-81				
DBR-2.73	4-10-73				
EKU-2-81	4-2-84				
SD-1-69	6-12-69				

Plan Prepared By:

District No 11

OHIO DEPARTMENT

OF TRANSPORTATION

SEAL

Project: HAS-800- 3.26

Date of Letting _____ 19____, Contract No. _____

PROPERTY AND UTILITY PLAN

HAS - 800- 3.26

HARRISON COUNTY, OHIO

FREEPORT TOWNSHIP, SECTION 18 T-11-N, R-7-W

SCALE IN FEET
0' 100' 200' 300' 400'

Calculated By *J.N.M.* 3-9-85
Checked By *J.N.M.* 3-12-85

FHWA REGION	STATE	PROJECT
5	OHIO	

HAS-800- 3.26

RIGHT OF WAY PLAN

BEGIN PROJECT
STA. 493+93.75

S.L.M. 3.26

BHZ 3401(1)

BEGIN ACQUISITION
STA. 492+45

END PROJECT
STA. 495+75.89

BHZ 3401(1)

END ACQUISITION
STA. 496+42.45

PARCEL NO. 1		
Course	Bearing	Distance
1-2	Arc Len. = 65.75' Chd. Len. = 65.67' Chd. Brg. = N 10° 20' 55" W Radius = 390.16'	
2-3	S 84° 28' 45" W	15.00'
3-4	Arc Len. = 27.93' Chd. Len. = 27.93' Chd. Brg. = N 3° 32' 45" W Radius = 405.16'	
4-5	S 67° 12' 27" E	11.01'
5-6	S 22° 58' 51" E	96.31'
6-1	N 84° 23' 10" W	19.39'

PARCEL NO. 2		
Course	Bearing	Distance
1-6	S 84° 23' 10" E	19.39'
6-7	S 22° 58' 51" E	22.01'
7-8	Arc Len. = 27.81' Chd. Len. = 27.79' Chd. Brg. = N 64° 10' 34" W Radius = 200.00'	
8-1	Arc Len. = 10.46' Chd. Len. = 10.46' Chd. Brg. = N 15° 56' 40" W Radius = 390.16'	

PARCEL NO. 2-1		
Course	Bearing	Distance
9-10	N 29° 31' 10" W	30.64'
10-11	Arc Len. = 54.10' Chd. Len. = 54.07' Chd. Brg. = S 50° 36' 19" E Radius = 470.16'	
11-12	S 72° 58' 05" W	62.23'
12-13	S 78° 48' 25" W	14.79'
13-14	N 11° 11' 35" W	18.72'
14-9	N 78° 28' 50" E	52.00'

PARCEL NO. 3		
Course	Bearing	Distance
9-14	S 78° 28' 50" W	52.00'
14-15	N 11° 11' 35" W	11.28'
15-16	N 32° 09' 21" E	20.44'
16-17	N 42° 49' 52" W	49.21'
17-18	N 71° 00' 00" E	26.88'
18-10	Arc Len. = 50.49' Chd. Len. = 50.47' Chd. Brg. = S 44° 13' 57" E Radius = 470.16'	
10-9	S 29° 31' 10" E	30.64'

3-22-85 PLAN COMPLETED		
DATE	REMARKS	BY

PUBLIC UTILITIES

(B) General Telephone Co. of Ohio
715 Commercial Parkway
P.O. Box 399
Dover, Ohio 44622
Phone 216-364-0363

(C) Ohio Power Co.
301 Cleveland Ave. S.W.
P.O. Box 400
Canton, Ohio 44701
Phone 216-438-7040

(A) Kimble Clay & Limestone Co.
RD #1, P.O. Box 386
Dover, Ohio 44622
Phone 216-343-1226

INDEX OF OWNERS

- (1) James H. Tank
- (2) Gary C. Jones
- (3) Earl D. Mallernee and Cheryl E. Mallernee

HARRISON COUNTY, OHIO

FREEPORT TOWNSHIP, SECTION 18, T-11-N, R-7-W

Calculated By J.N.M.
Checked By J.N.M.
3-9-85 3-12-85

FWHA REGION 5 STATE OHIO STATE PROJECT NO. 11635 (0)

HAS-800-3.26
RIGHT OF WAY PLAN

27
27

2
2

CURVE DATA
 $\Delta = 79^{\circ}00'00''$ L.T.
 $D_c = 13^{\circ}10'00''$
 $R = 435.16'$
 $L = 600.00'$
 $T = 358.72'$
 $C = 553.59'$
 $E = 128.79'$
 $PI = 495+58.72$
James H. Tank

SCALE IN FEET

0' 20' 40'

END PROJECT
STA. 495+75.89

BHZ 3402 (1)

END ACQUISITION
STA. 496+42.45

Gary C. Jones

*Note: The metes and bounds description of Tract No. 2 contained in Vol. 181 Pg. 544 describes a tract of land containing 0.74 Ac. The deed acreage set forth for Tract No. 2 is 1.48 Ac. which is the balance of a 32.69 Ac. tract after an outconveyance of 31.21 Ac. This 31.21 Ac. tract is now owned by Gary C. Jones. (Vol. 175 pg. 562) See Par. No. 2 of this project.

NOTE: For Parcel Descriptions See Sheet No. 1.

NOTE: For Names, Addresses, Telephone Numbers and Locations of affected Utility Companies See Sheet No. 1.

Gary C. Jones

BEGIN PROJECT
STA. 493+93.75

SLM 3.26

BHZ 3402 (1)

BEGIN ACQUISITION
STA. 492+45

Z.Z. Courtwrights Addition
To Freeport
Recorded in Packet 4, Folder 1
of the Harrison County Plat
Records (Formerly P.B. 4 Page 136)

Out Lot 9

East Line of
Out Lot 9

I.P. (F&U)

Earl D. & Cheryl E.
Mallernee

TOTAL NUMBER OF
3 OWNERSHIPS
0 TOTAL TAKES
0 OWNERSHIPS WITH STRUCTURES INVOLVED
0 OWNERSHIPS WITH "P" ITEMS

SUMMARY OF ADDITIONAL RIGHT OF WAY

NOTE

Record Area after outsales minus
Total PRO. Minus Net Take Equals
Net Residue.

DATE	REMARKS	BY
3-22-85	PLAN COMPLETED	

PARCEL	OWNER	SHEET NO.	OWNERS RECORD		RECORD AREA	TOTAL PRO.	GROSS TAKE	PRO. IN TAKE	NET TAKE	STRUC- TURE	NET RESIDUE		TYPE FUND	REMARKS AND PERSONALTY	AS ACQUIRED	
			BOOK	PAGE							LEFT	RIGHT			BOOK	PAGE
1	James H. Tank	2	212	1	5.61 Ac.	0.41 Ac.	0.026 Ac.	0	0.026 Ac.	—	4.884 Ac.	0.29 Ac.	State			
2	Gary C. Jones	2	175	562	31.21 Ac.	5.10 Ac.	0.007 Ac.	0	0.007 Ac.	—	12.74 Ac.	13.362 Ac.				
2-1		2					0.031 Ac.	0.030 Ac.	0.001 Ac.	—						
3	Earl D. Mallernee and Cheryl E. Mallernee	2	181	544	*0.74 Ac.	0.52 Ac.	0.055 Ac.	0.014 Ac.	0.041 Ac.	—	—	0.179 Ac.		Tract No. 2		
					1.42 Ac.	0.21 Ac.		0	0	—	—	1.21 Ac.		Tract No. 1 Not involved		
Total - Parcel No. 3					2.16 Ac.	0.73 Ac.	0.055 Ac.	0.014 Ac.	0.041 Ac.	—	—	1.389 Ac.				