


<b>AREA #1</b>			
13 AF	13 AM	13 AT	13 SA
8 CL	8 EM	13 EPB	13 EPW
9 LS	13 MD	9 PA	13 PP
8 PS	9 RF	9 SS	
<b>AREA #2</b>			
2 AF	3 AM	3 AT	3 SA
2 CL	2 EM	2 EPB	2 EPW
2 LS	3 MD	2 PA	2 PP
2 PS	2 RF	2 SS	
<b>AREA #3</b>			
8 AF	8 AM	8 AT	8 SA
15 CL	15 EM	8 EPB	8 EPW
15 LS	8 MD	15 PA	8 PP
15 PS	15 RF	15 SS	
<b>AREA #4</b>			
5 AF	5 AM	5 AT	5 SA
3 CL	2 EM	5 EPB	5 EPW
3 LS	5 MD	3 PA	5 PP
3 PS	3 RF	3 SS	
<b>AREA #5</b>			
7 AF	7 AM	8 AT	7 SA
15 CL	15 EM	8 EPB	8 EPW
15 LS	8 MD	15 PA	7 PP
15 PS	15 RF	15 SS	
<b>AREA #6</b>			
7 AF	7 AM	7 AT	7 SA
13 CL	13 EM	7 EPB	7 EPW
14 LS	7 MD	14 PA	7 PP
13 PS	14 RF	14 SS	
<b>AREA #7</b>			
6 AF	6 AM	7 AT	6 SA
5 CL	5 EM	6 EPB	6 EPW
5 LS	7 MD	5 PA	6 PP
5 PS	5 RF	5 SS	
<b>AREA #8</b>			
11 AF	11 AM	11 AT	11 SA
8 CL	8 EM	12 EPB	12 EPW
8 LS	12 MD	8 PA	11 PP
8 PS	8 RF	8 SS	
<b>AREA #9</b>			
36 AF	36 AM	59 AT	58 SA
85 CL	63 EM	58 EPB	58 EPW
63 LS	85 PS	63 RF	63 SS
<b>AREA #10</b>			
10 AF	10 AM	16 AT	15 SA
23 CL	18 EM	16 EPB	16 EPW
18 LS	23 PS	18 RF	18 SS
<b>AREA #11</b>			
3 AF	3 AM	6 AT	6 BA
6 CL	5 EM	6 EPB	6 EPW
5 LS	6 PS	5 RF	5 SS
<b>AREA #12</b>			
7 AF	7 AM	12 AT	13 BA
19 CL	14 EM	13 EPB	13 EPW
14 LS	19 PS	14 RF	14 SS

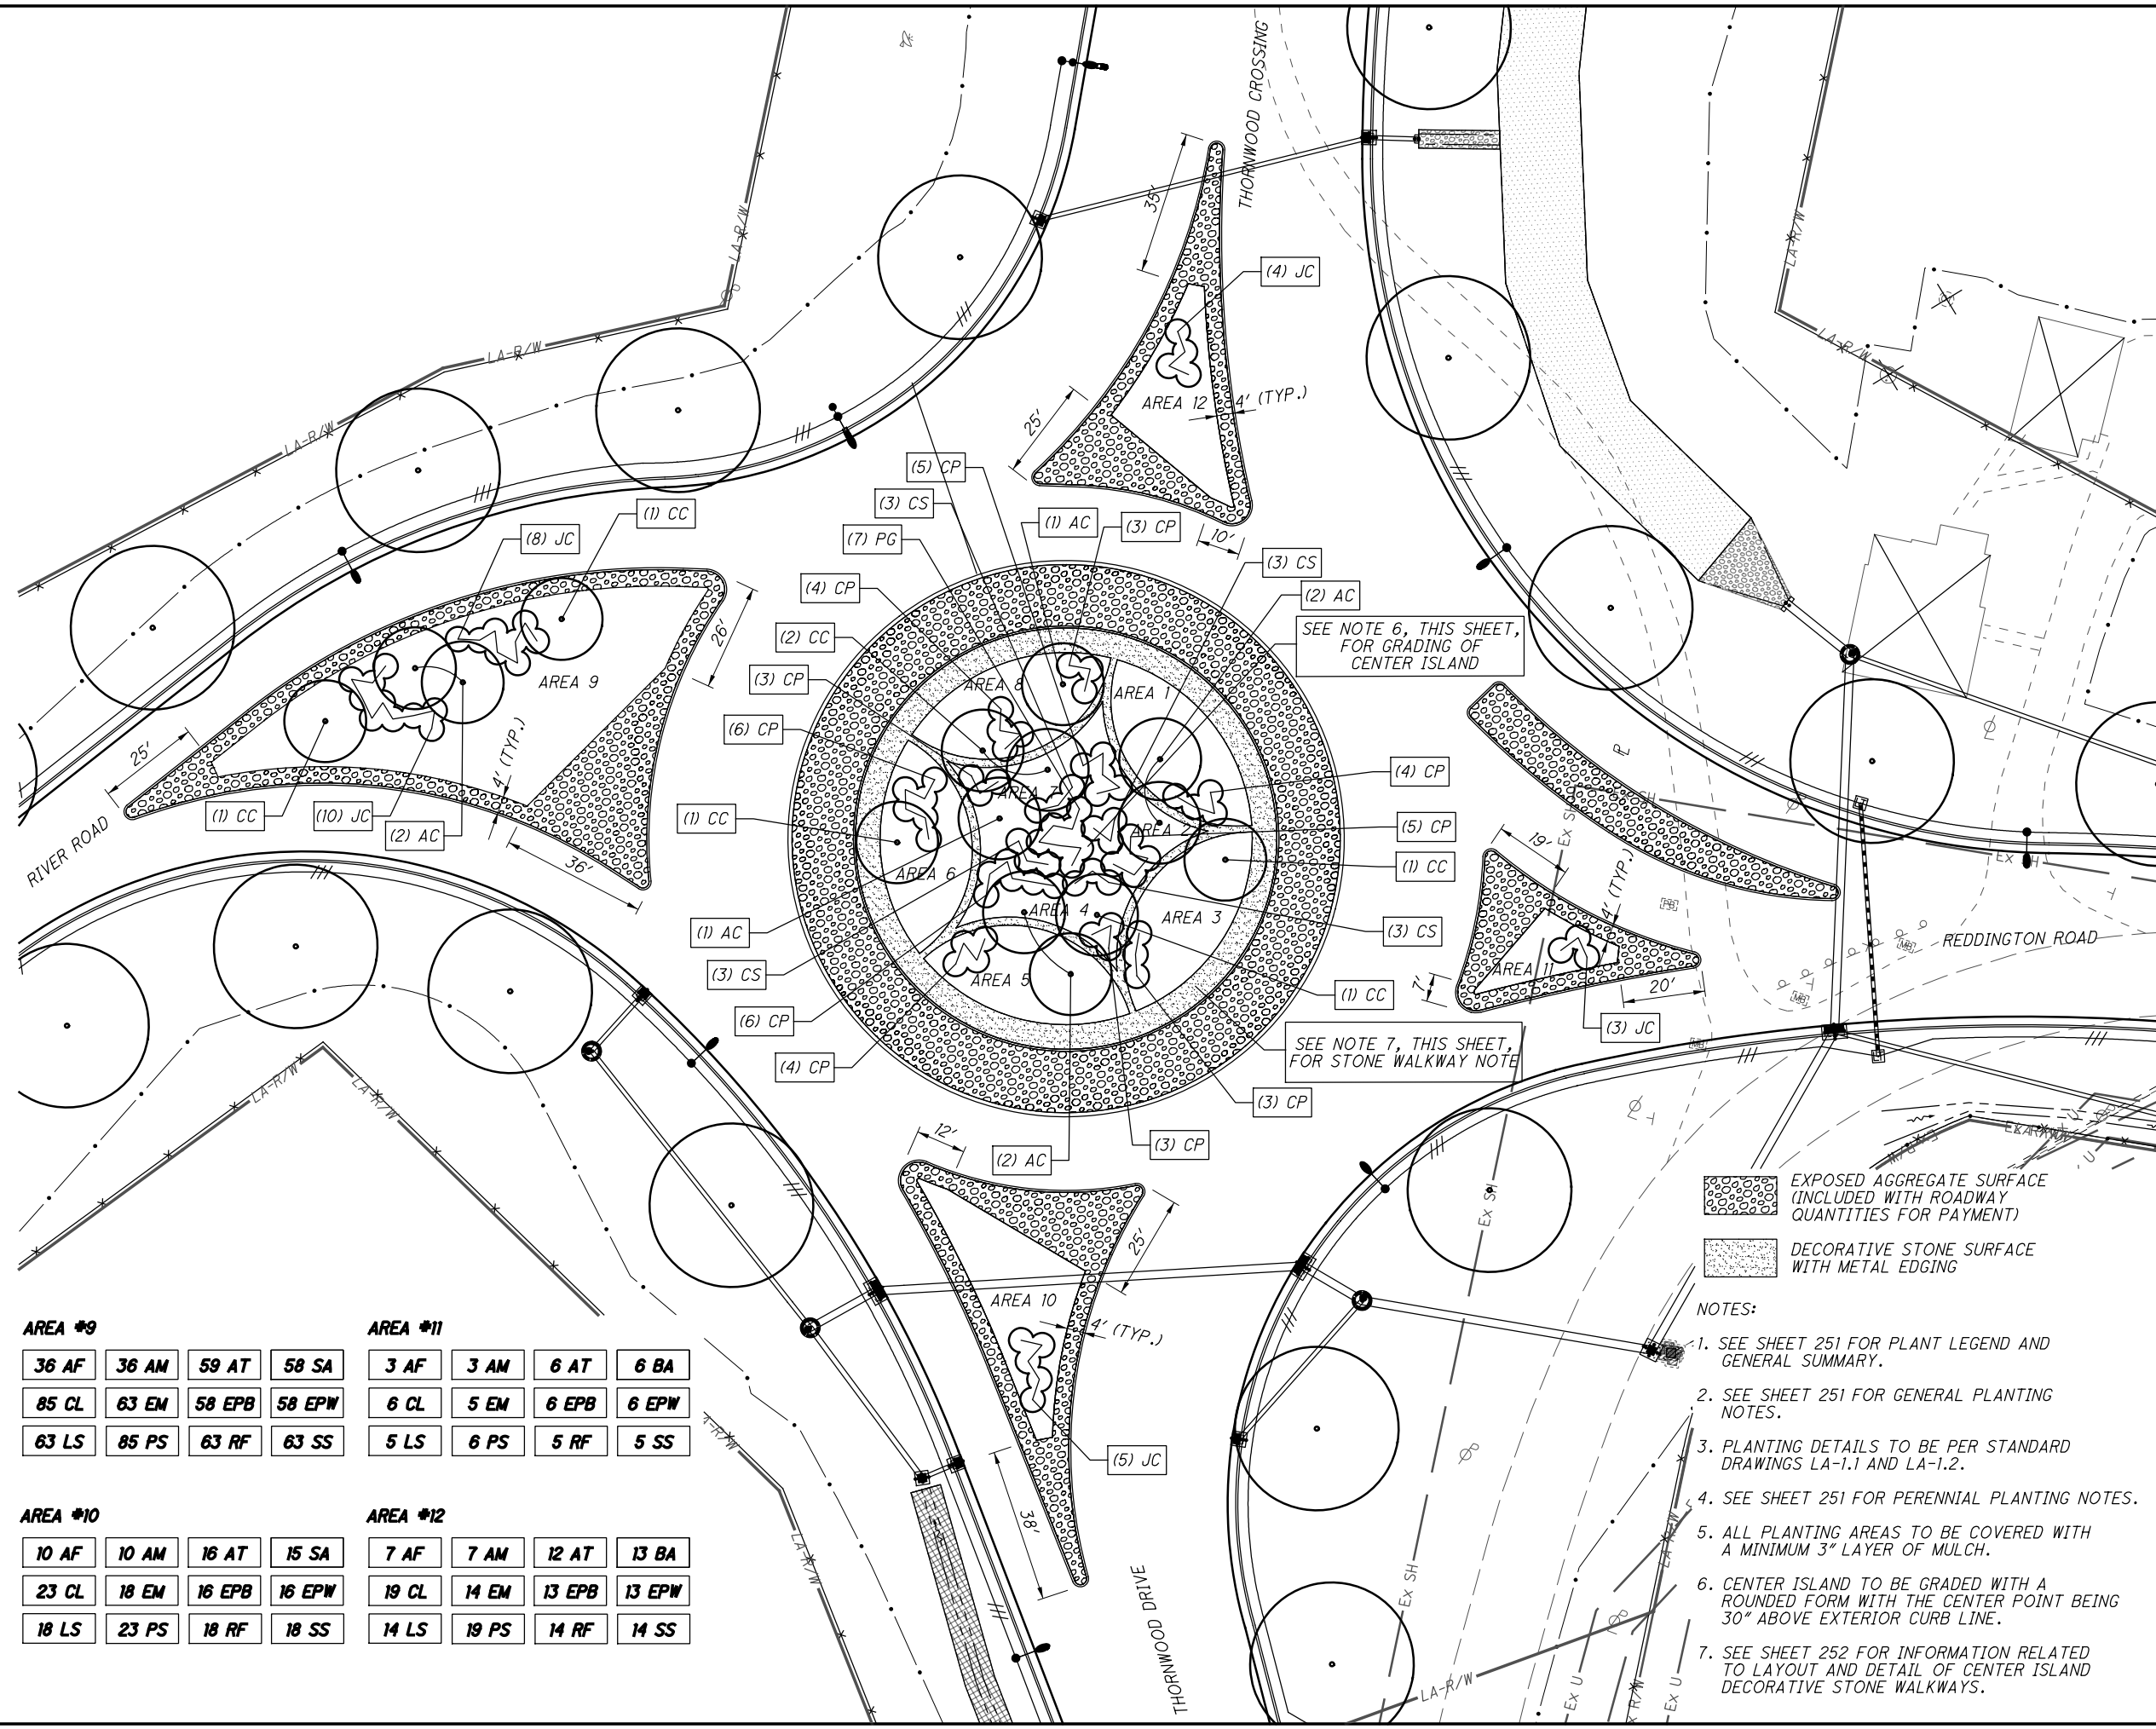

EXPOSED AGGREGATE SURFACE (INCLUDED WITH ROADWAY QUANTITIES FOR PAYMENT)

DECORATIVE STONE SURFACE WITH METAL EDGING

- NOTES:
- SEE SHEET 251 FOR PLANT LEGEND AND GENERAL SUMMARY.
  - SEE SHEET 251 FOR GENERAL PLANTING NOTES.
  - PLANTING DETAILS TO BE PER STANDARD DRAWINGS LA-1.1 AND LA-1.2.
  - SEE SHEET 251 FOR PERENNIAL PLANTING NOTES.
  - ALL PLANTING AREAS TO BE COVERED WITH A MINIMUM 3" LAYER OF MULCH.
  - CENTER ISLAND TO BE GRADED WITH A ROUNDED FORM WITH THE CENTER POINT BEING 30" ABOVE EXTERIOR CURB LINE.
  - SEE SHEET 252 FOR INFORMATION RELATED TO LAYOUT AND DETAIL OF CENTER ISLAND DECORATIVE STONE WALKWAYS.

p:\gfn\pw.bentley.com\gfn\pw-01\Documents\Projects\58677\87642\landscaping\sheets\87642\_PP002.dgn 9/29/2022 12:35:13 PM pkeiffer