


CALCULATED  
C.Y.  
CHECKED  
J.C.

0 100 200 400  
HORIZONTAL  
SCALE IN FEET

**SCHEMATIC PLAN SHEET**  
**STA. 183+04.15 TO STA. 218+00.00**


**LIC-16-16.64**

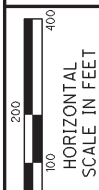


CALCULATED C.Y. CHECKED J.C.

**SCHEMATIC PLAN SHEET**  
**STA. 218+00.00 TO STA. 268+00.00**

**LIC-16-16.64**

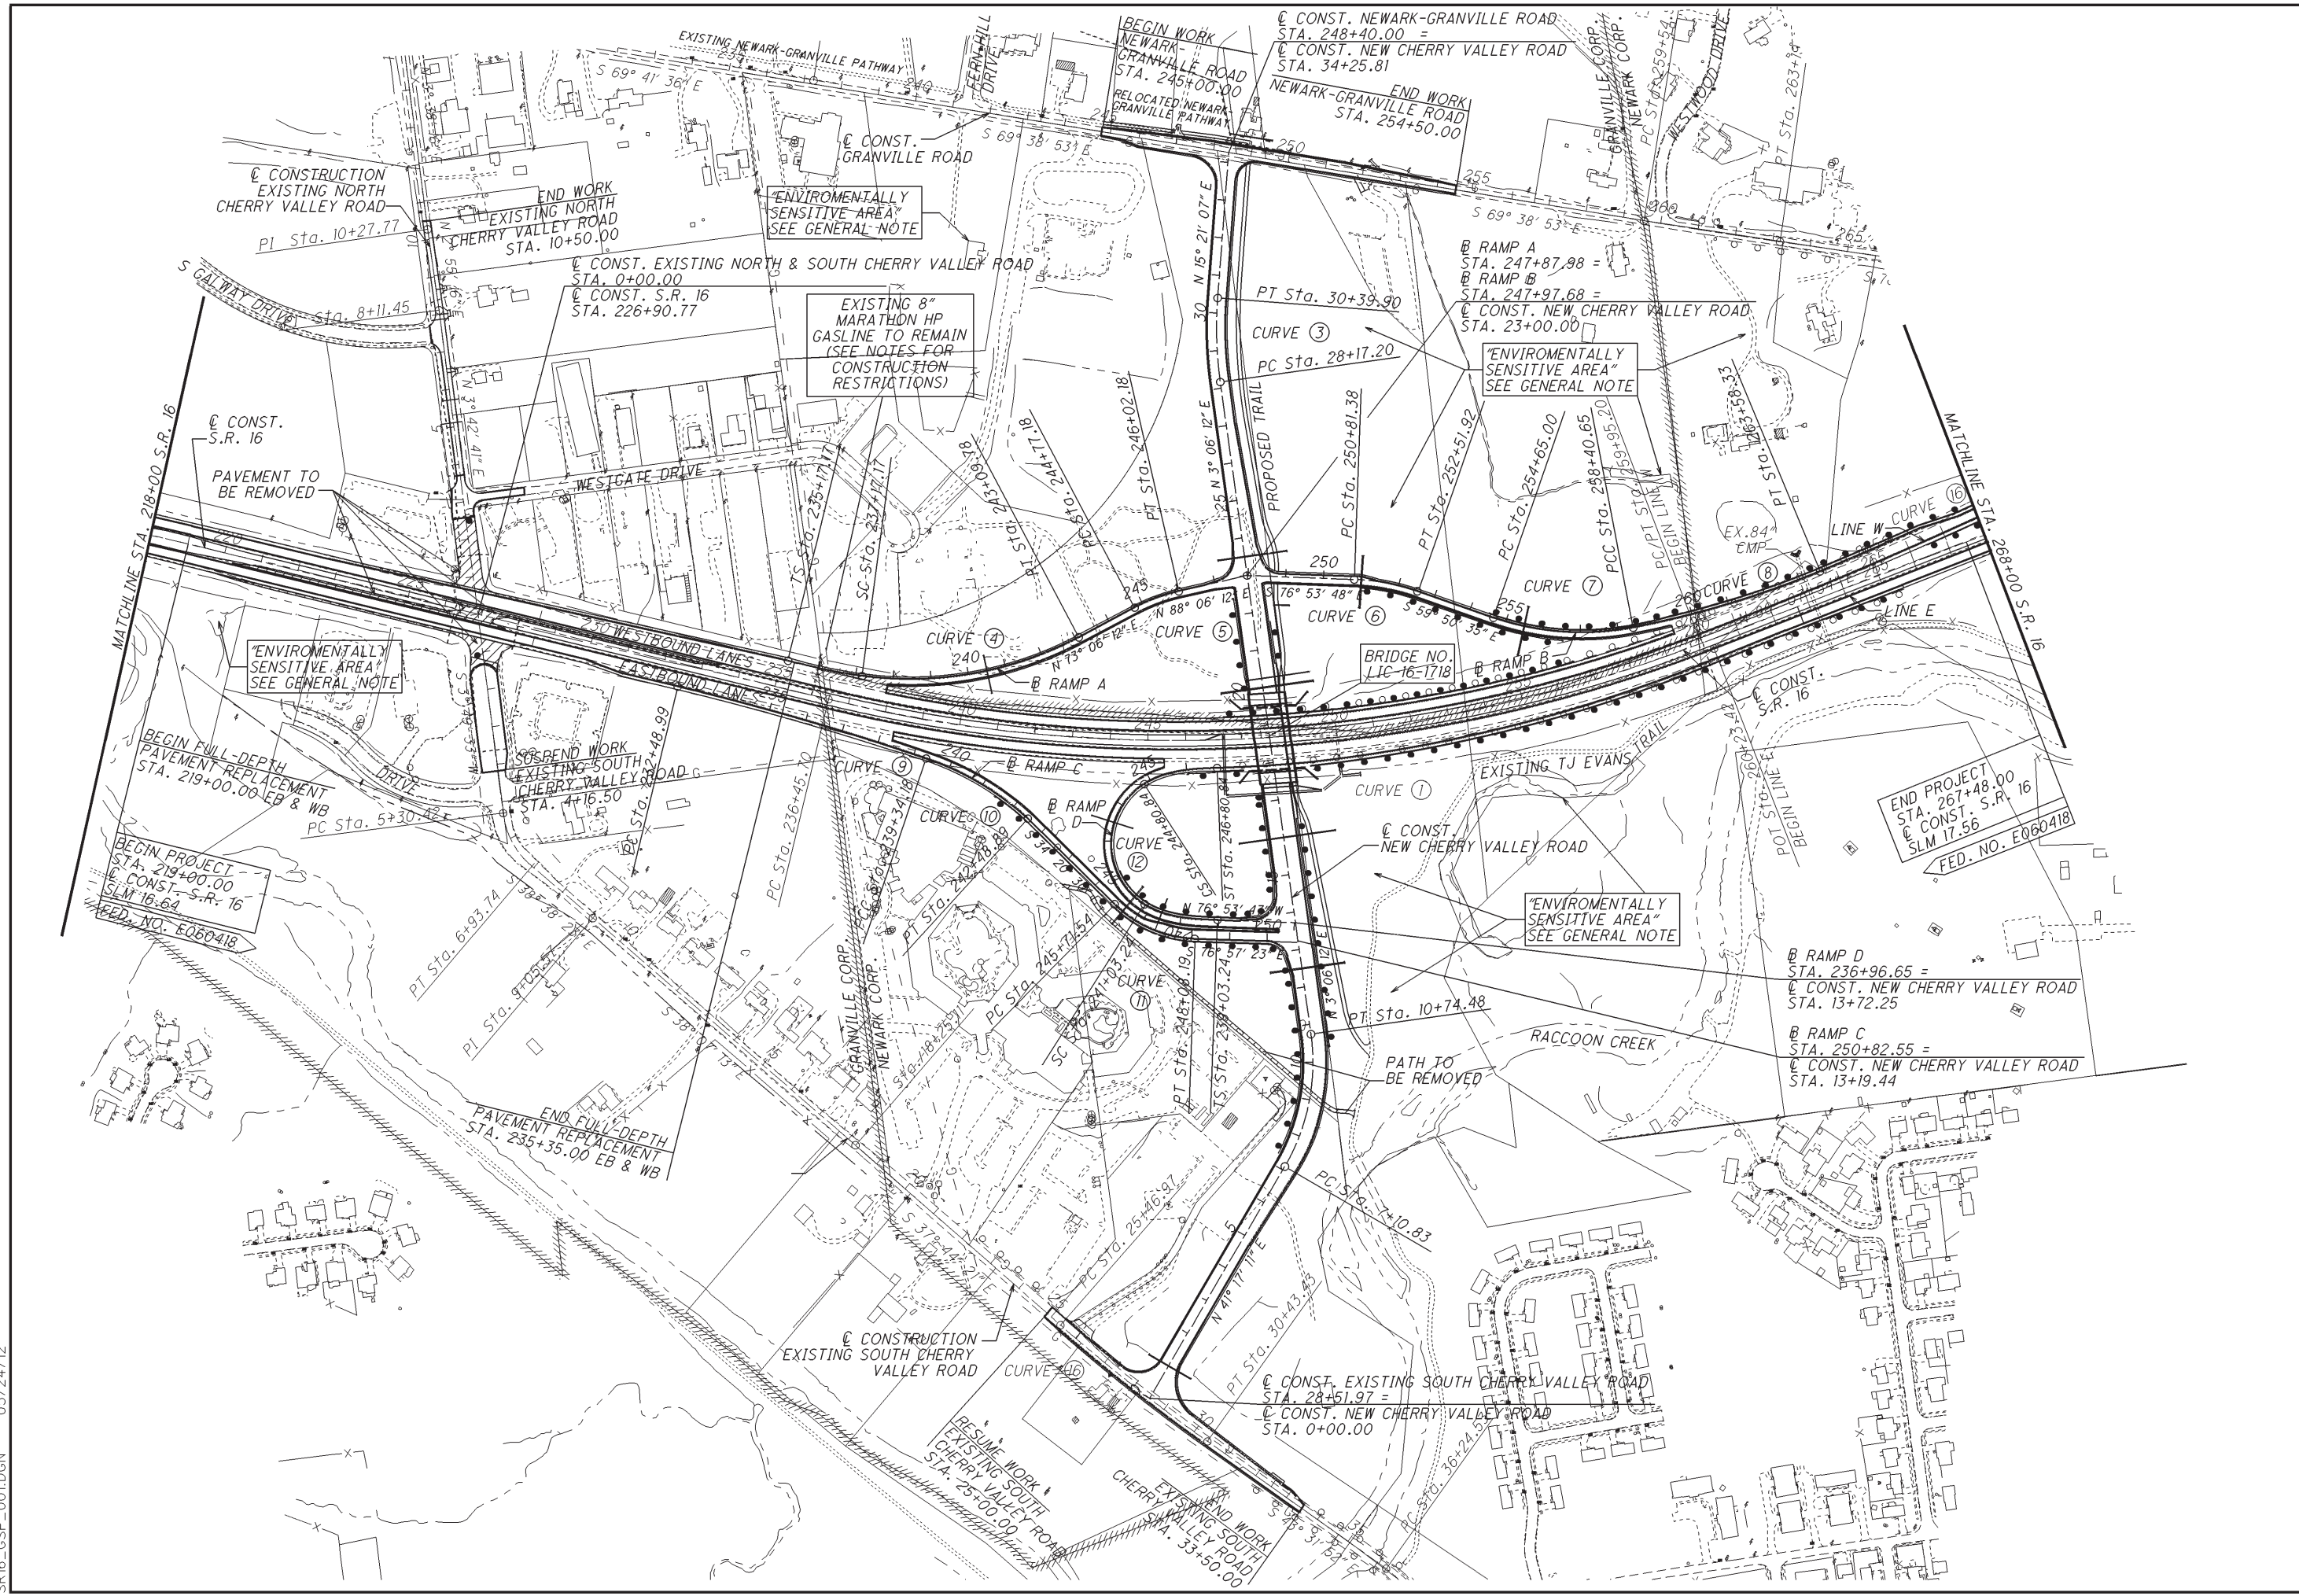

SR16\_GSP\_001.DGN 05/24/12

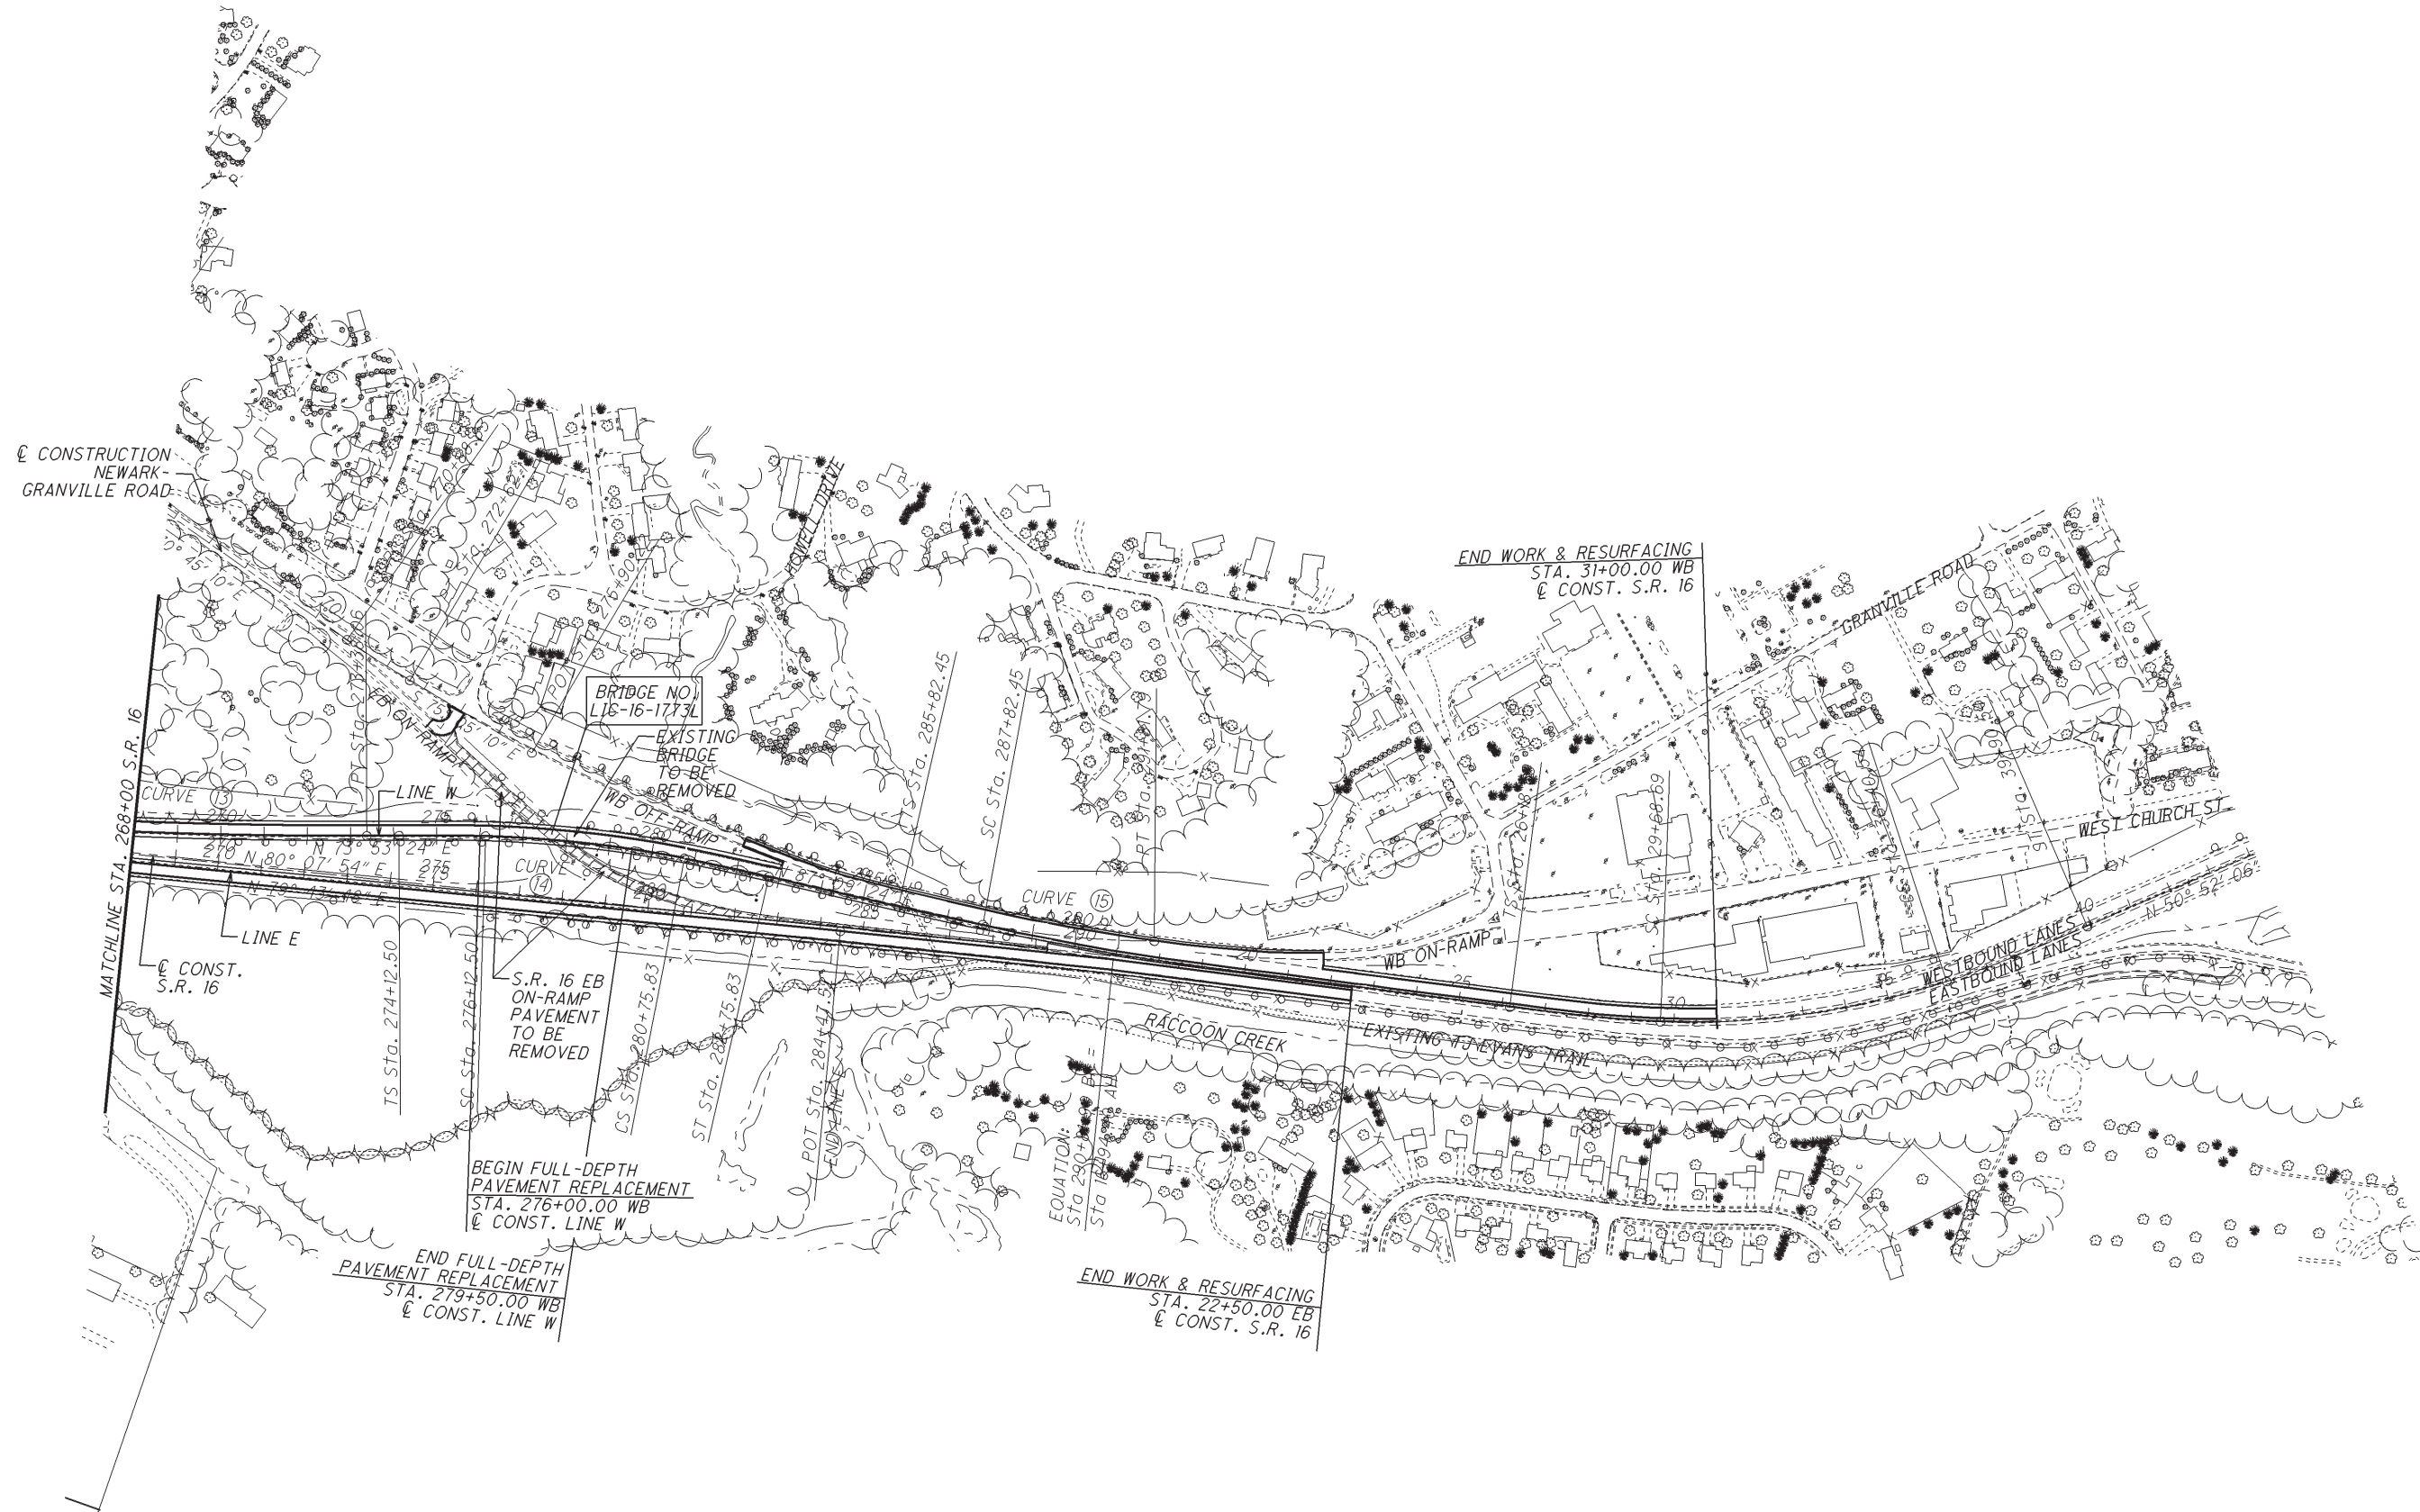

CALCULATED  
C.Y.  
CHECKED  
J.C.

0 200 400  
HORIZONTAL  
SCALE IN FEET

**SCHEMATIC PLAN SHEET**  
**STA. 268+00.00 TO STA. 31+00.00**

**LIC-16-16.64**