



I:\ProjectData\LIC\97988\Design\Structures\LIC079_1991C\Sheets\079_1991C_SS004.dgn Sheet 5/14/2020 8:41:40 AM jnelson

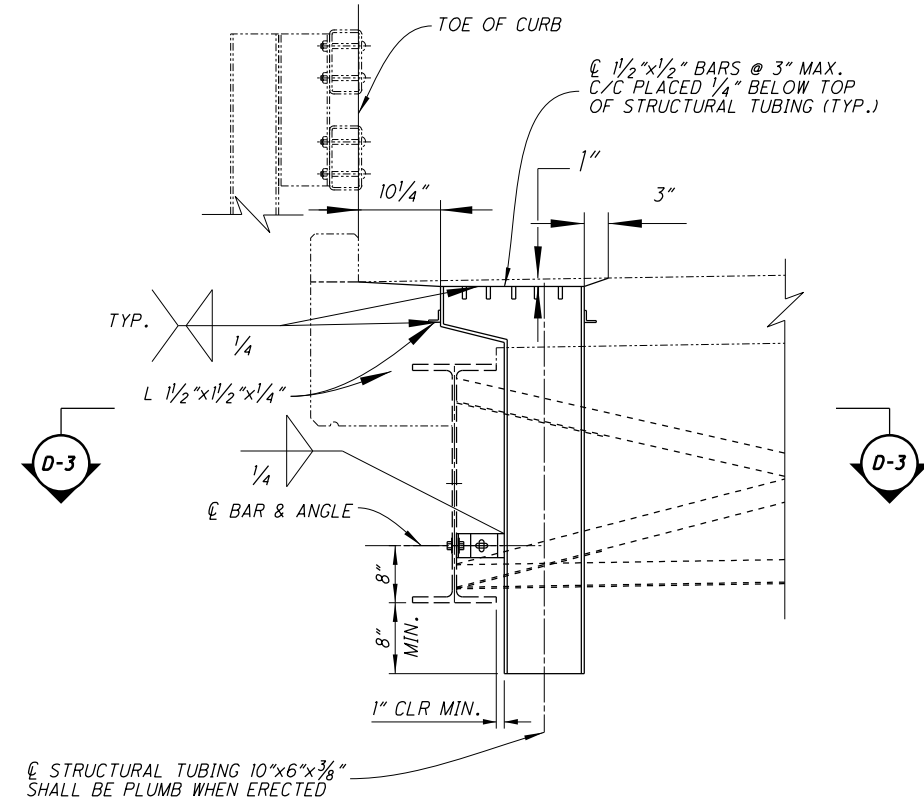


SECTION D-1

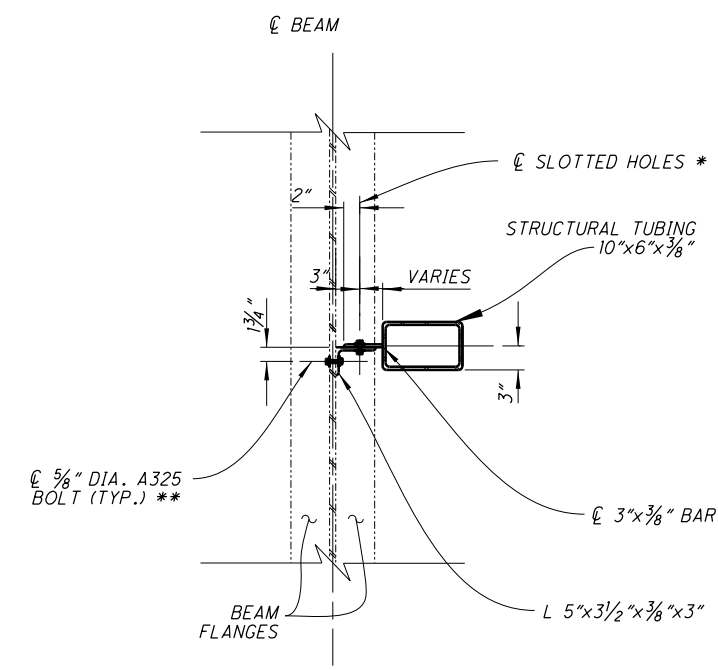


SECTION D-3

* SEE STD. DWG. GSD-1-19 FASTENER NOTE 1.
 ** SEE STD. DWG. GSD-1-19 FASTENER NOTE 2.

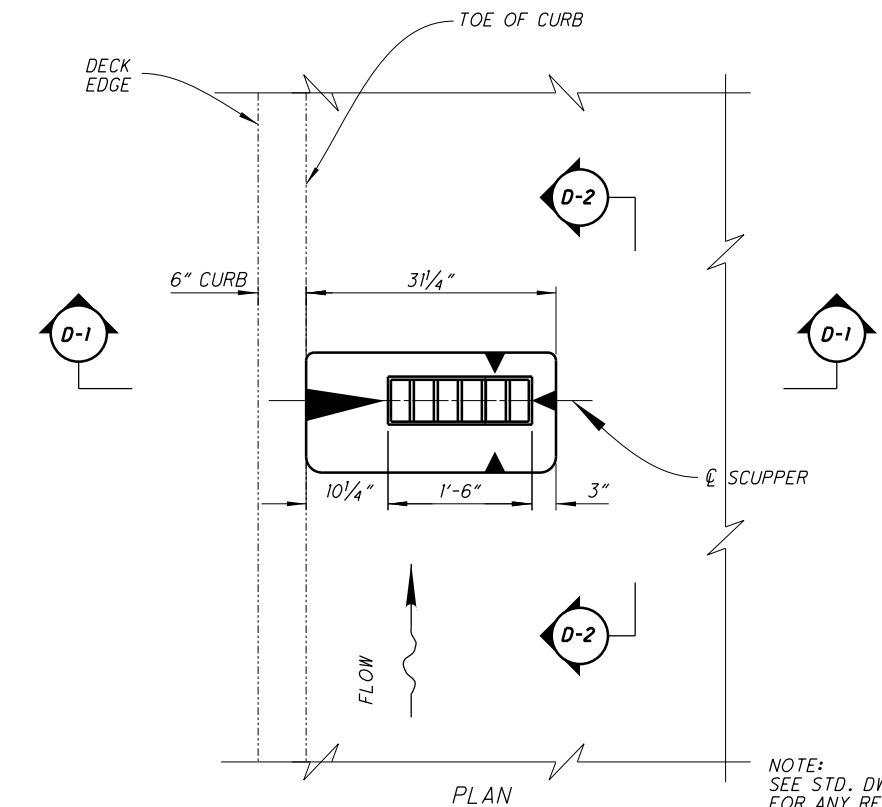


PLAN


NOTE:
 SEE STD. DWG. GSD-1-19 FOR ANY REQUIRED DETAILS NOT SHOWN HEREIN.

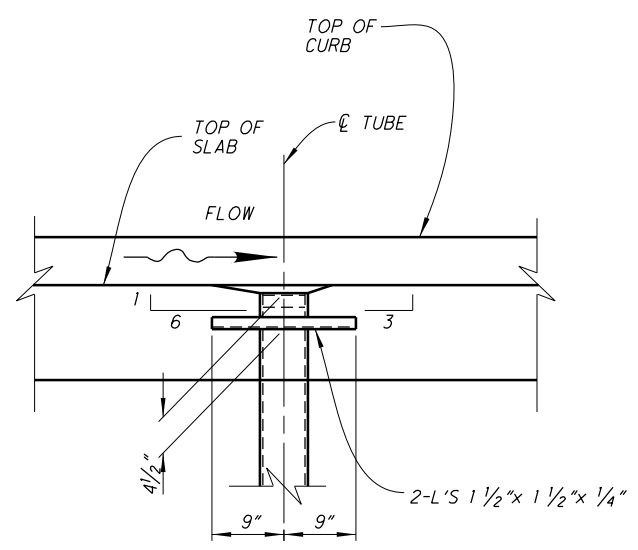

SECTION D-2

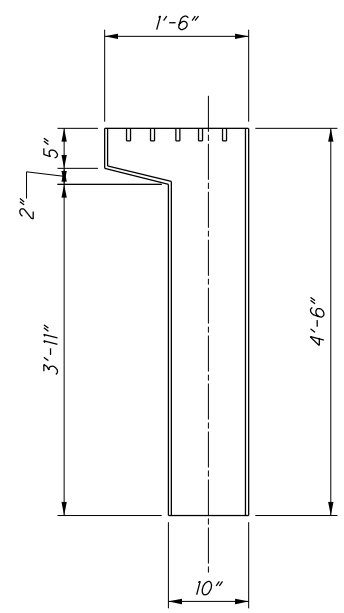


SCUPPER DETAIL

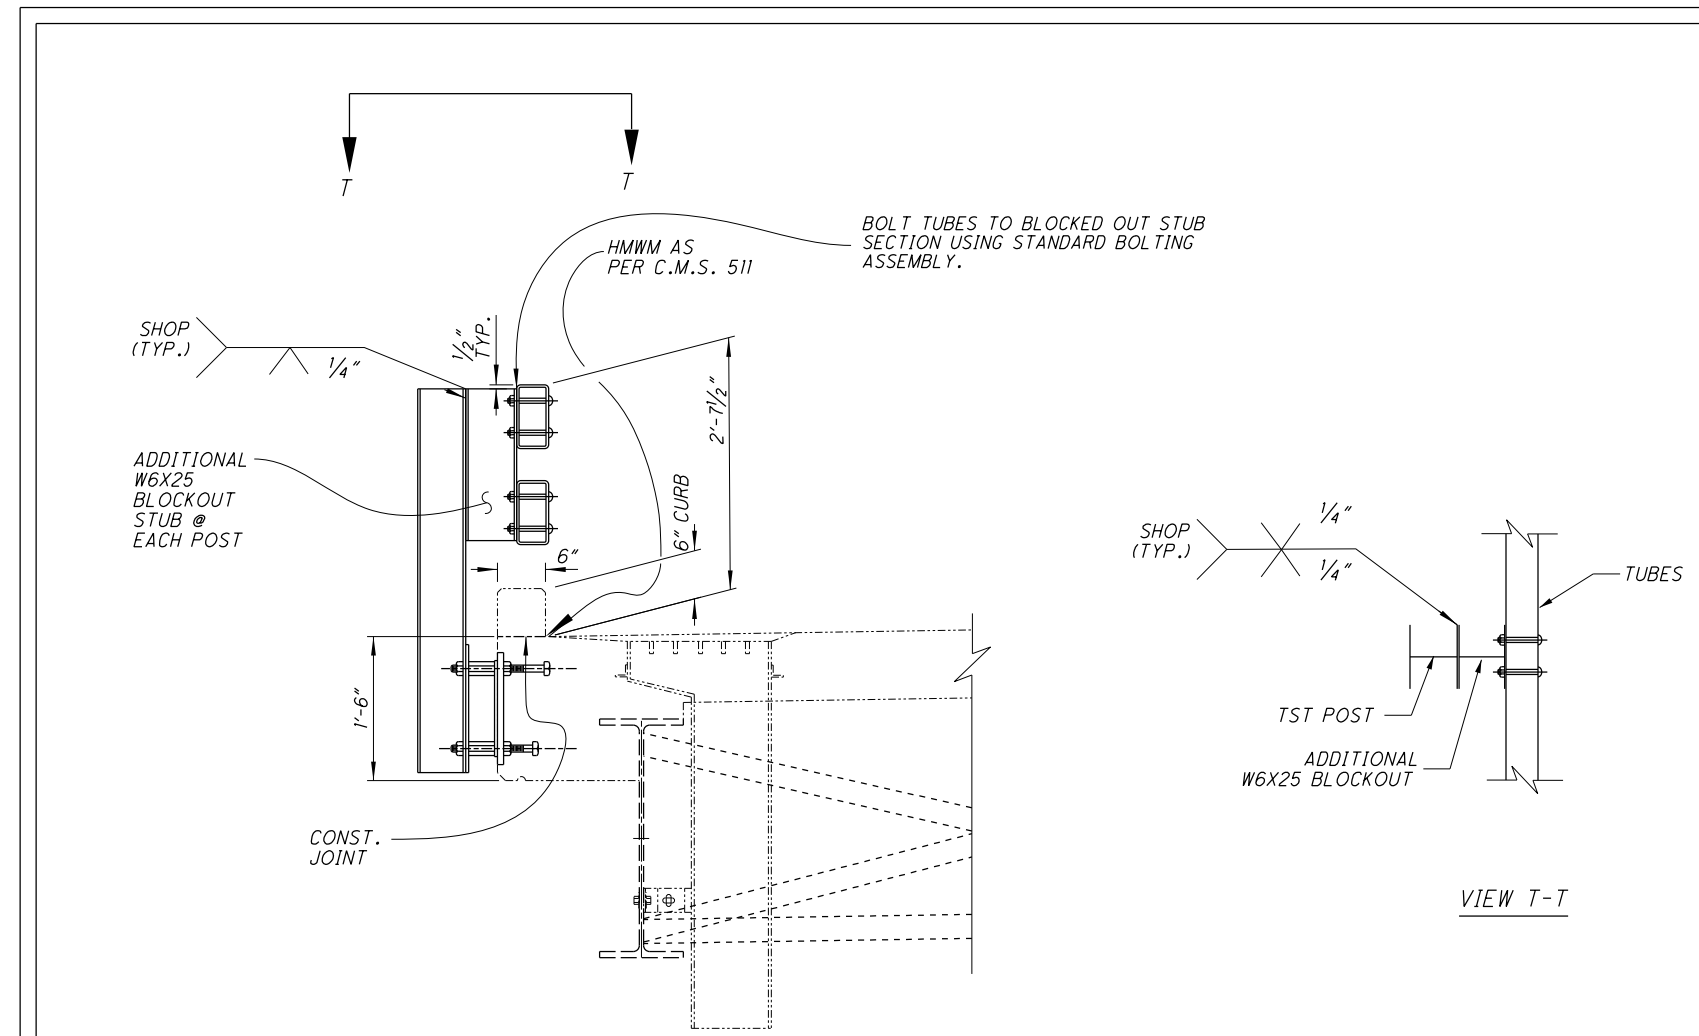

SECTION VIEW - TST RAILING WITH CURB

NOTE:
 MODIFY THE TST BRIDGE RAILING USED ON THIS STRUCTURE AS SHOWN ON THIS SHEET. SEE STD. DWG. TST-1-99 FOR ANY REQUIRED DETAILS NOT SHOWN HEREIN.

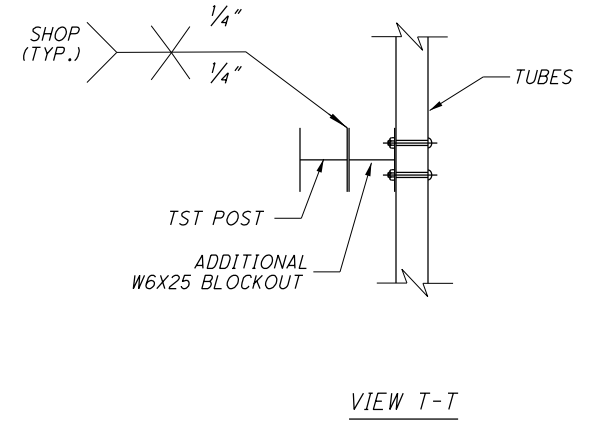

VIEW T-T

DESIGNED		JKS	CHECKED	TAG
DRAWN		JKS	REVIEWED	XXX
REVIEWED		TAG	DATE	2/7/20
STRUCTURE FILE NUMBER		4505018		
DESIGN AGENCY				
OHIO DEPARTMENT OF TRANSPORTATION, DISTRICT 5				
SCUPPER AND RAILING DETAILS				
BRIDGE NO. LIC-79-1991				
OVER WILKINS RUN				
LIC-79-19.90		PID No. 97988		
17/25		35/43		