

# LOR-90-10.76 Major Rehabilitation – Pavement Work

PID 107714


Project (24) 3003

Graphics on sheets 1-5 depict general pavement limits of work and may not include all areas required by the Project Scope (for example emergency crossovers, pull off areas for ITS equipment access, etc). The DBT shall perform pavement work in accordance with Contract Documents.

Additional pavement replacement may be required beyond the limits shown based the DBT's design.

Additional resurfacing may be required beyond the limits shown for maintenance of traffic per the DBT's design.

	Pavement Replacement and Widening
	Pavement Resurfacing and Widening
	Pavement Replacement
	Bridge – No Work
	Bridge – Major Rehabilitation
	Bridge – Minor Rehabilitation

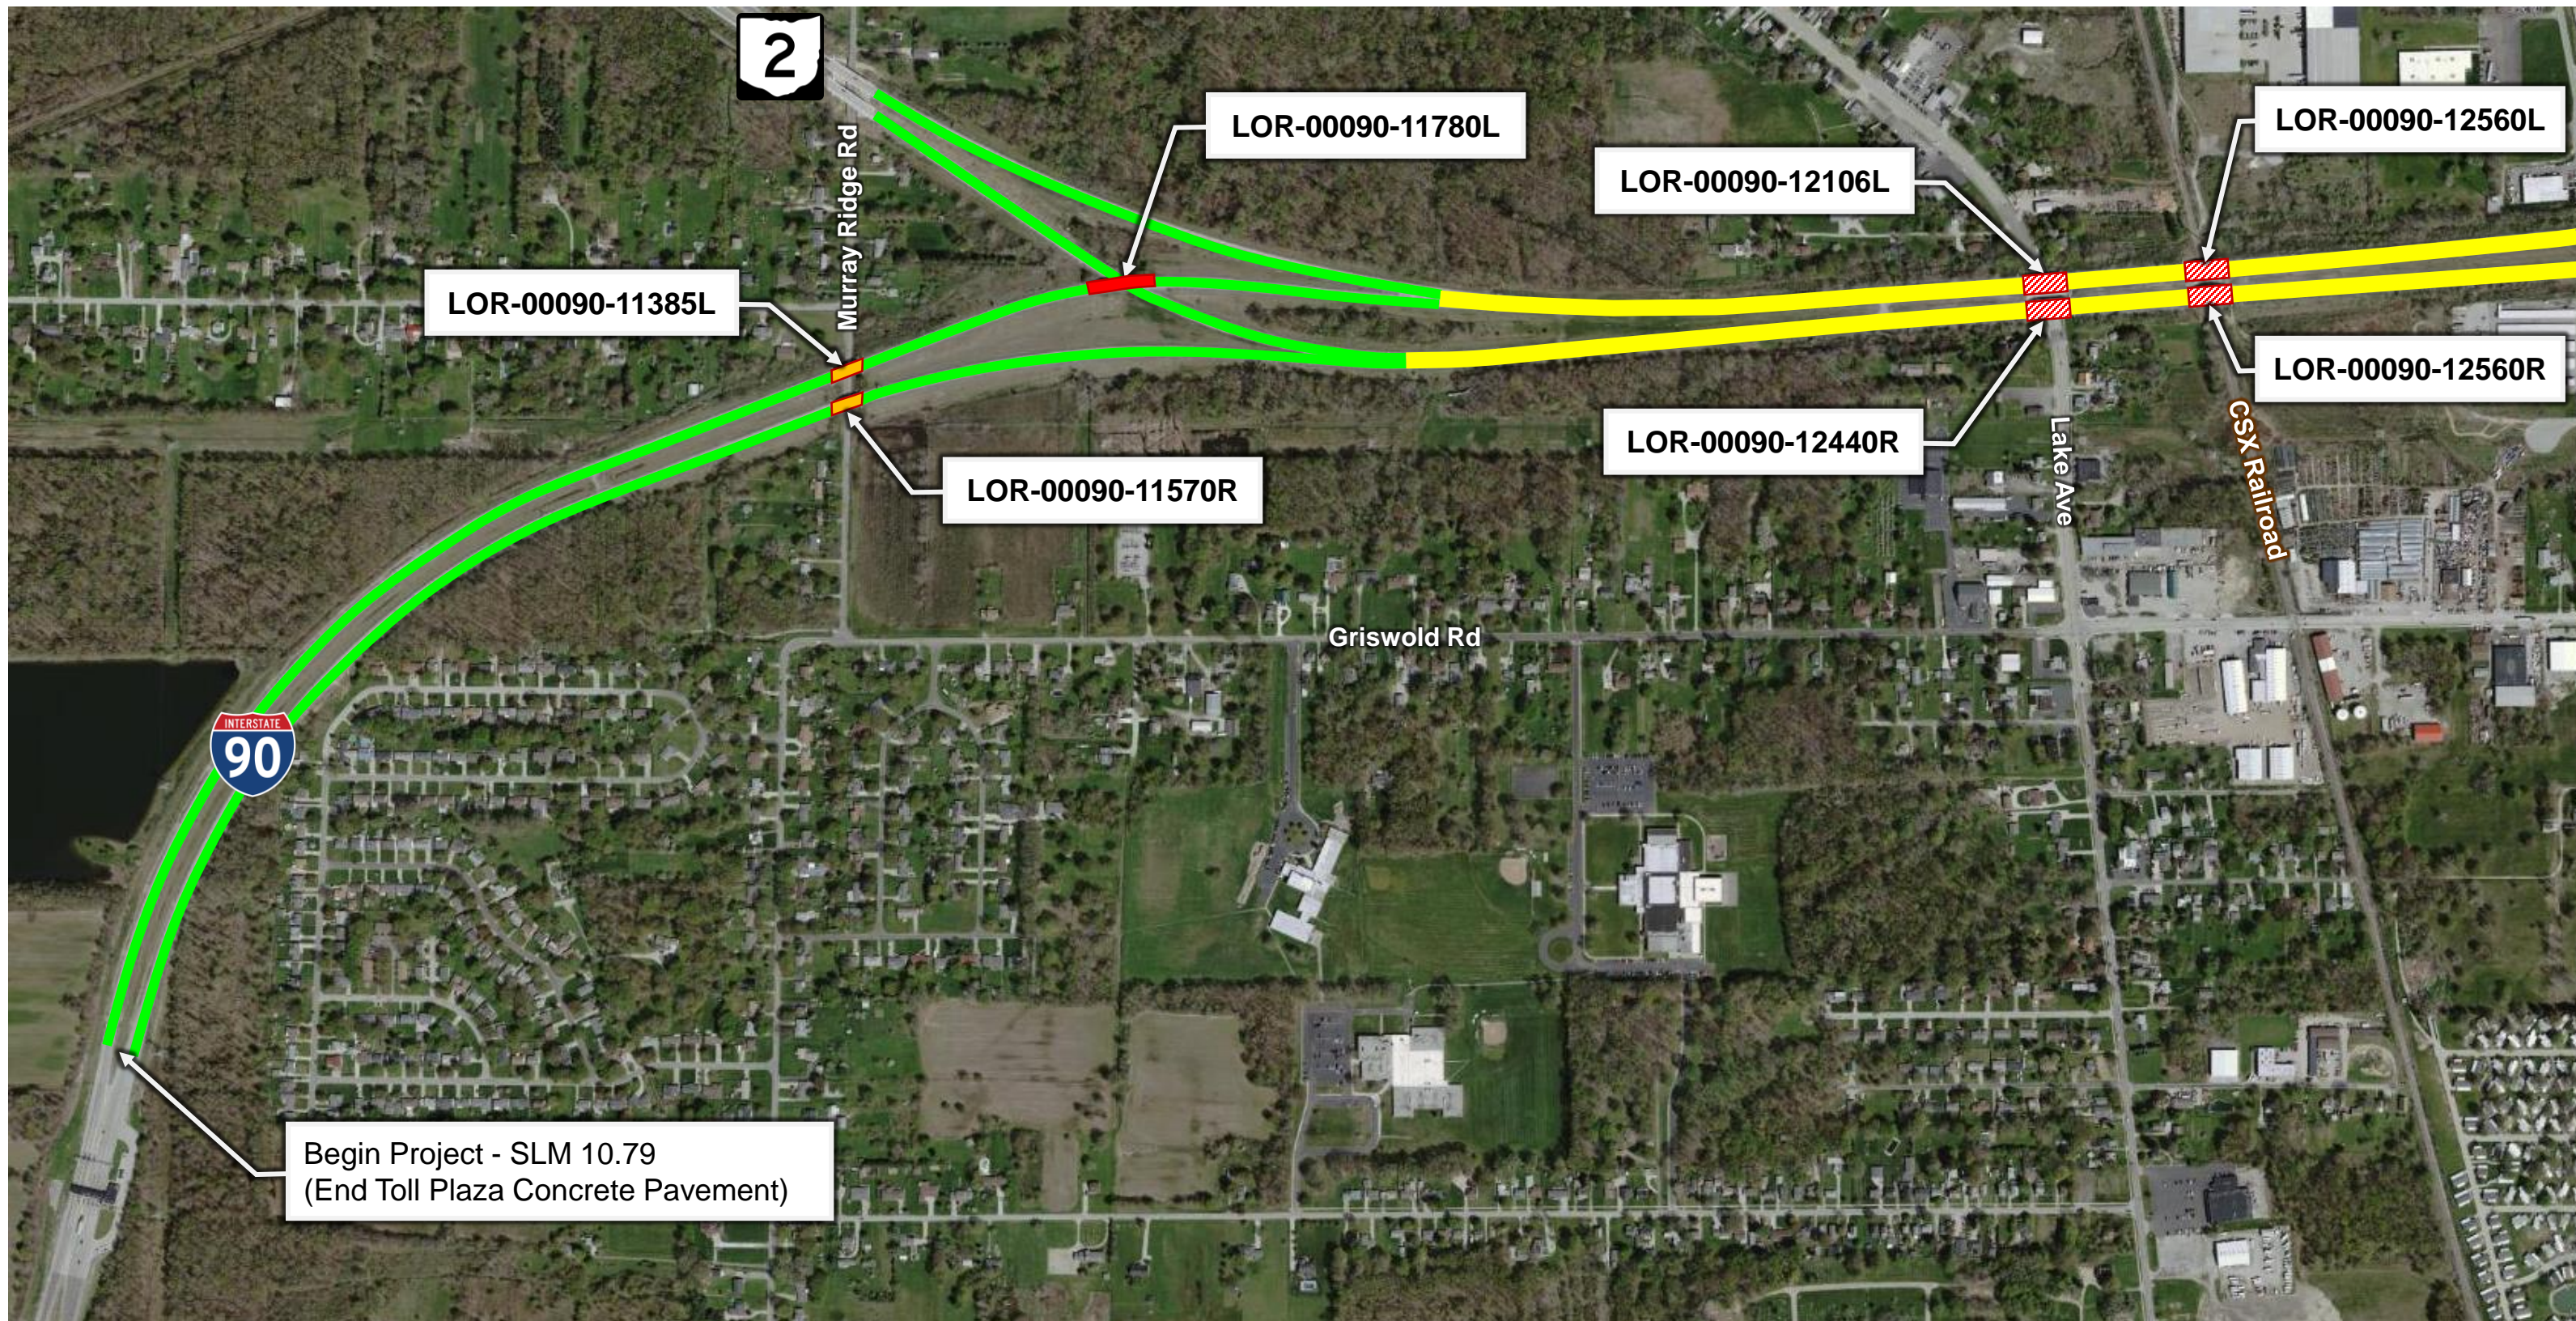





# LOR-90-10.76 Major Rehabilitation – Pavement Work

PID 107714


Project (24) 3003

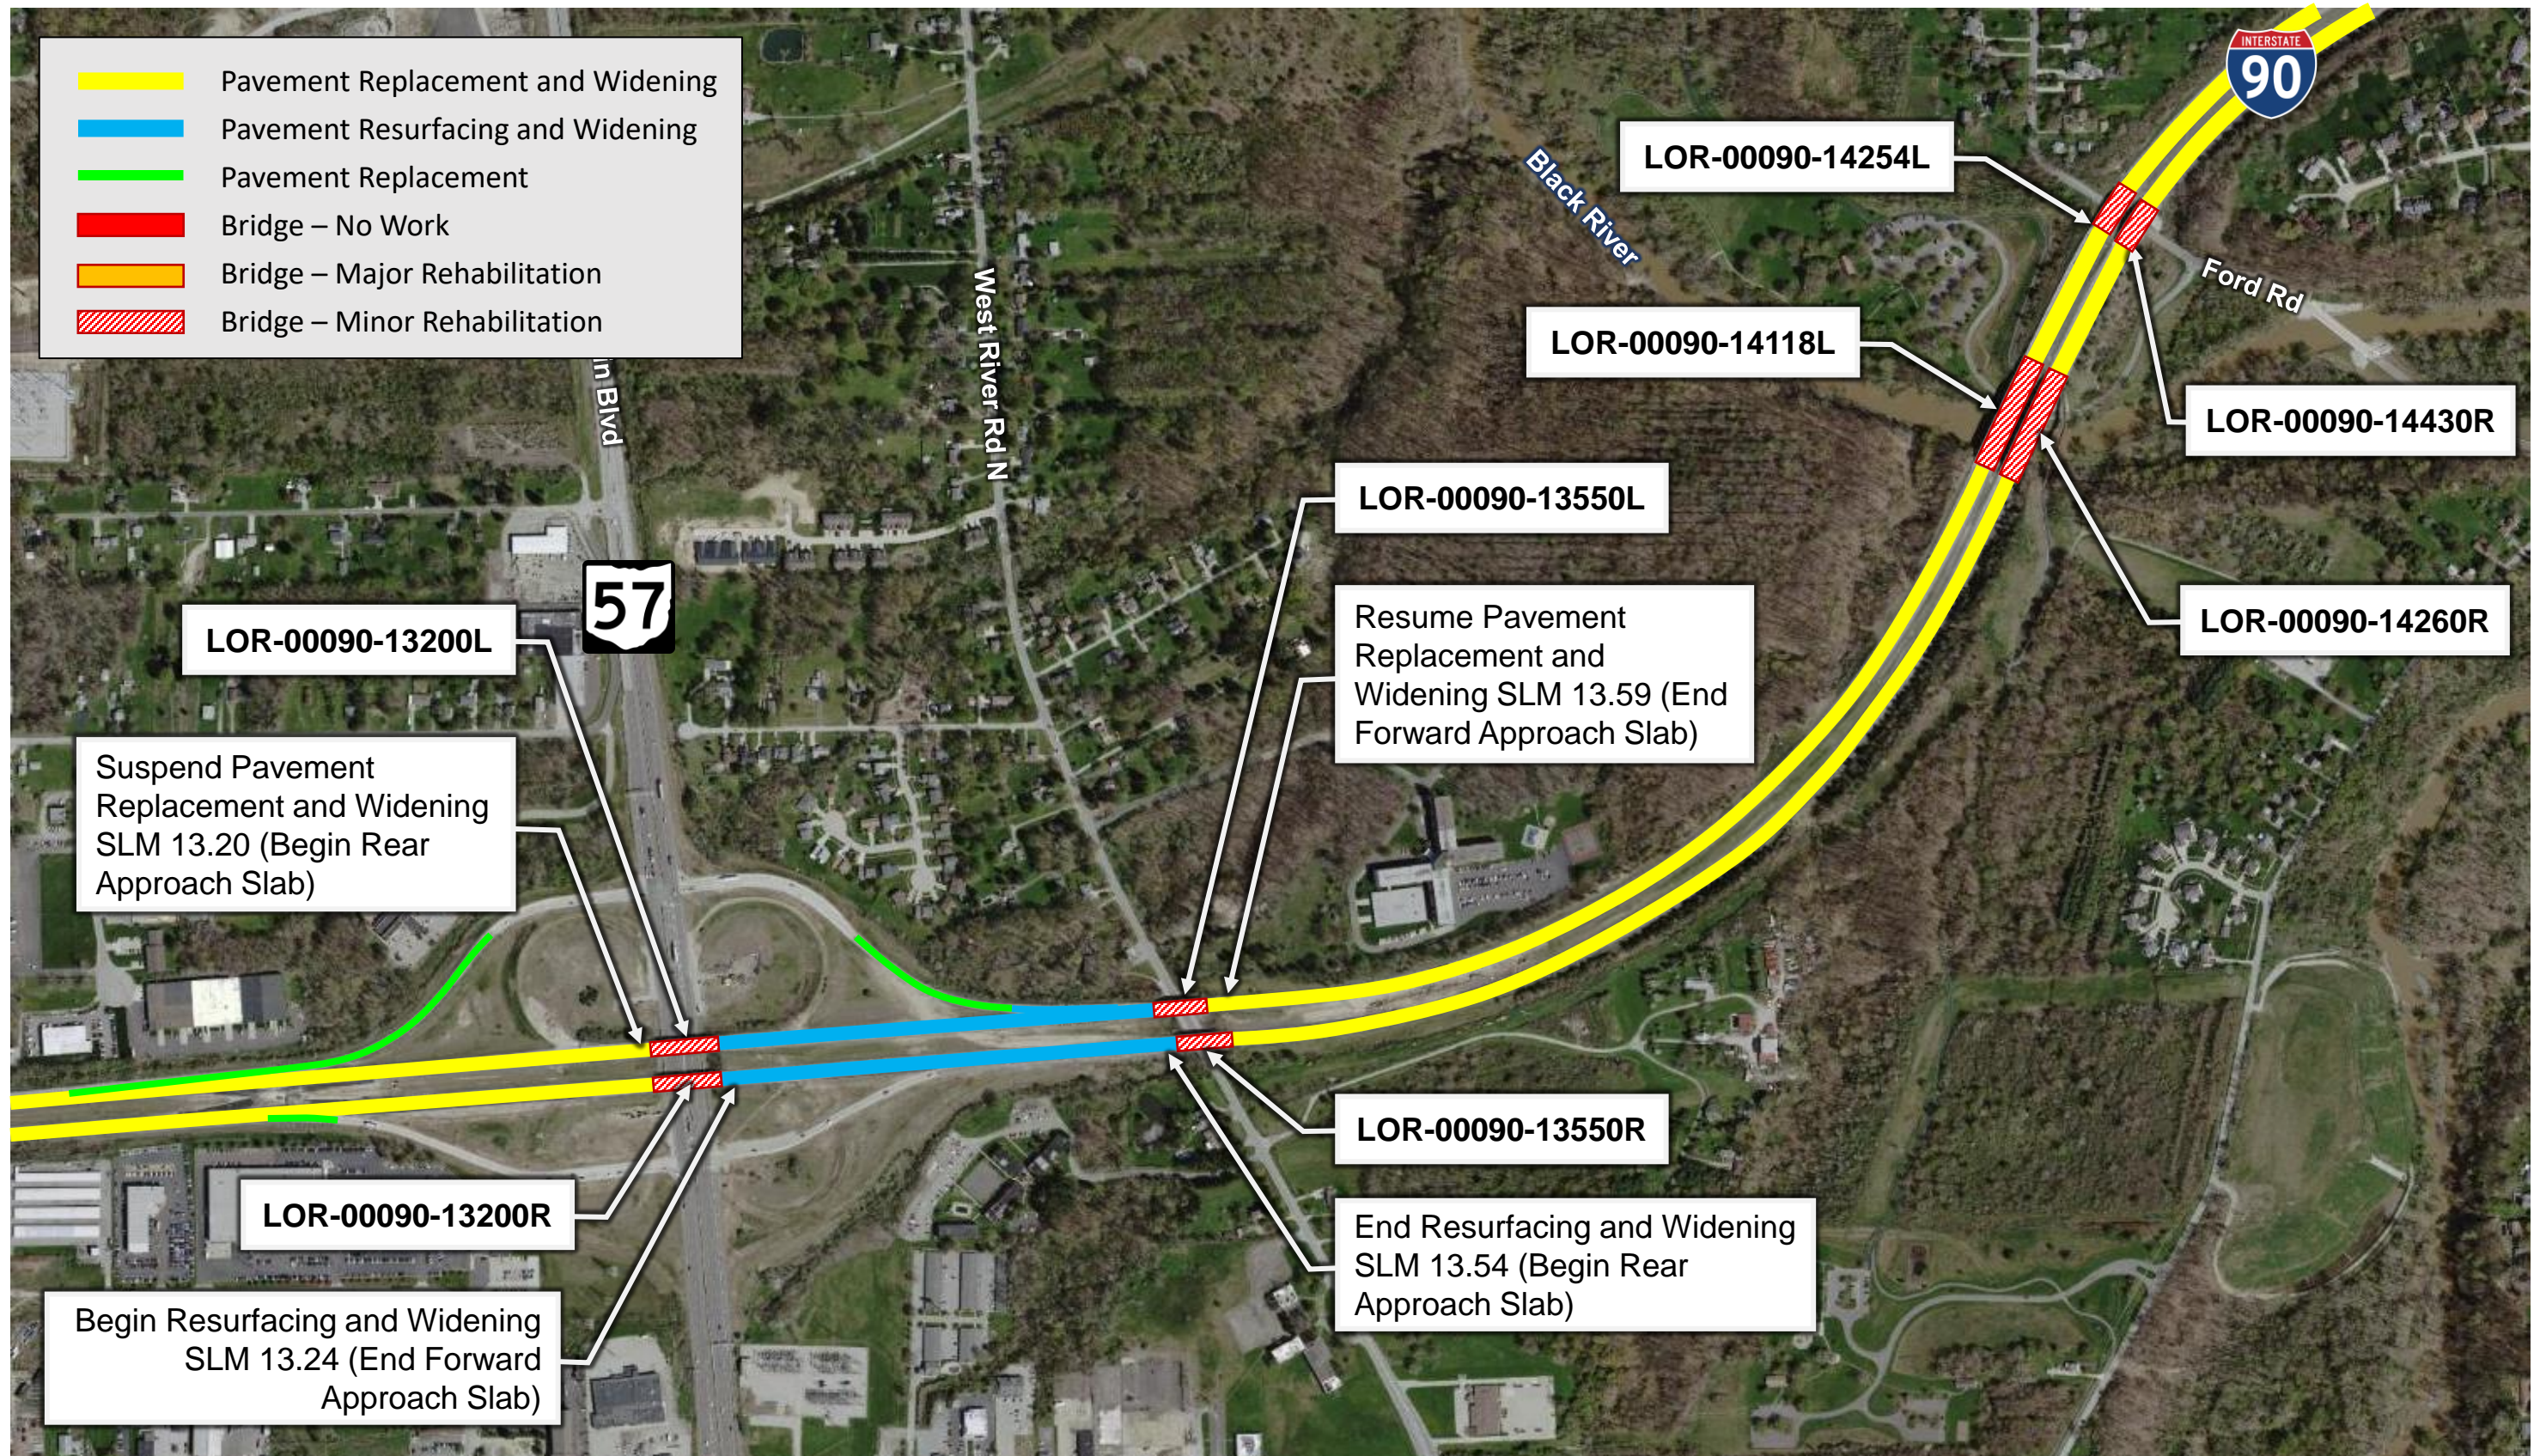



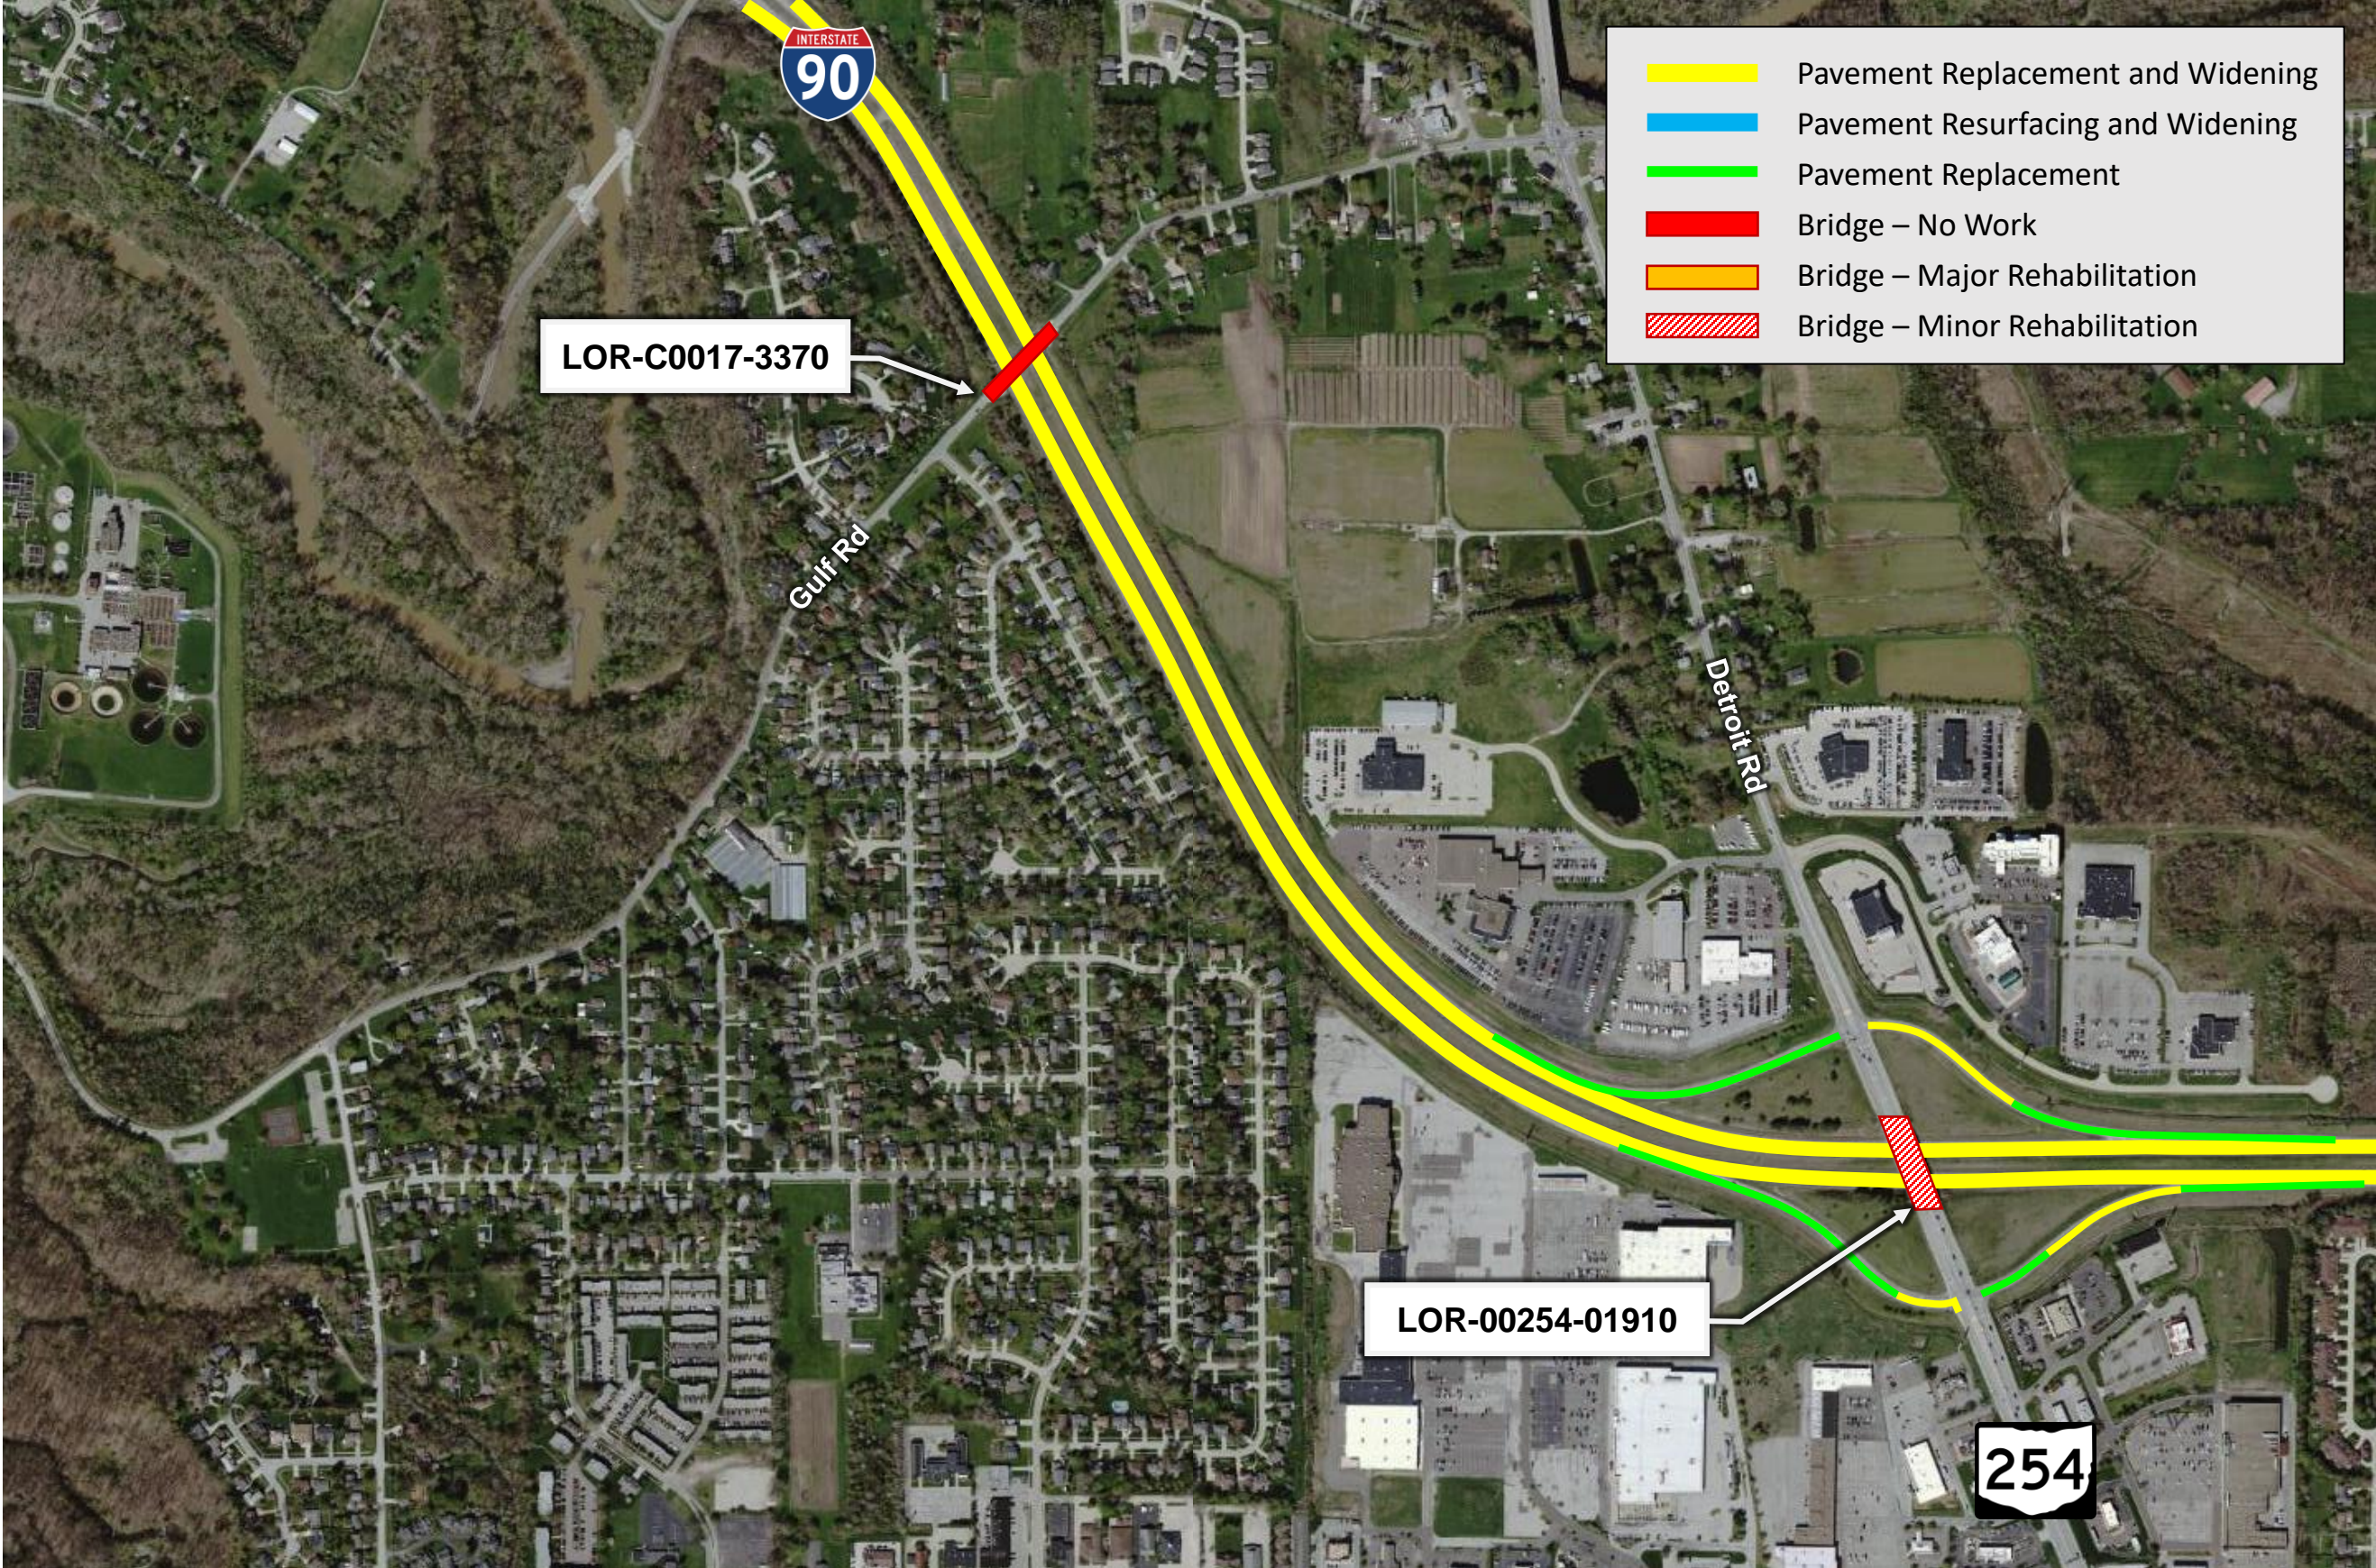



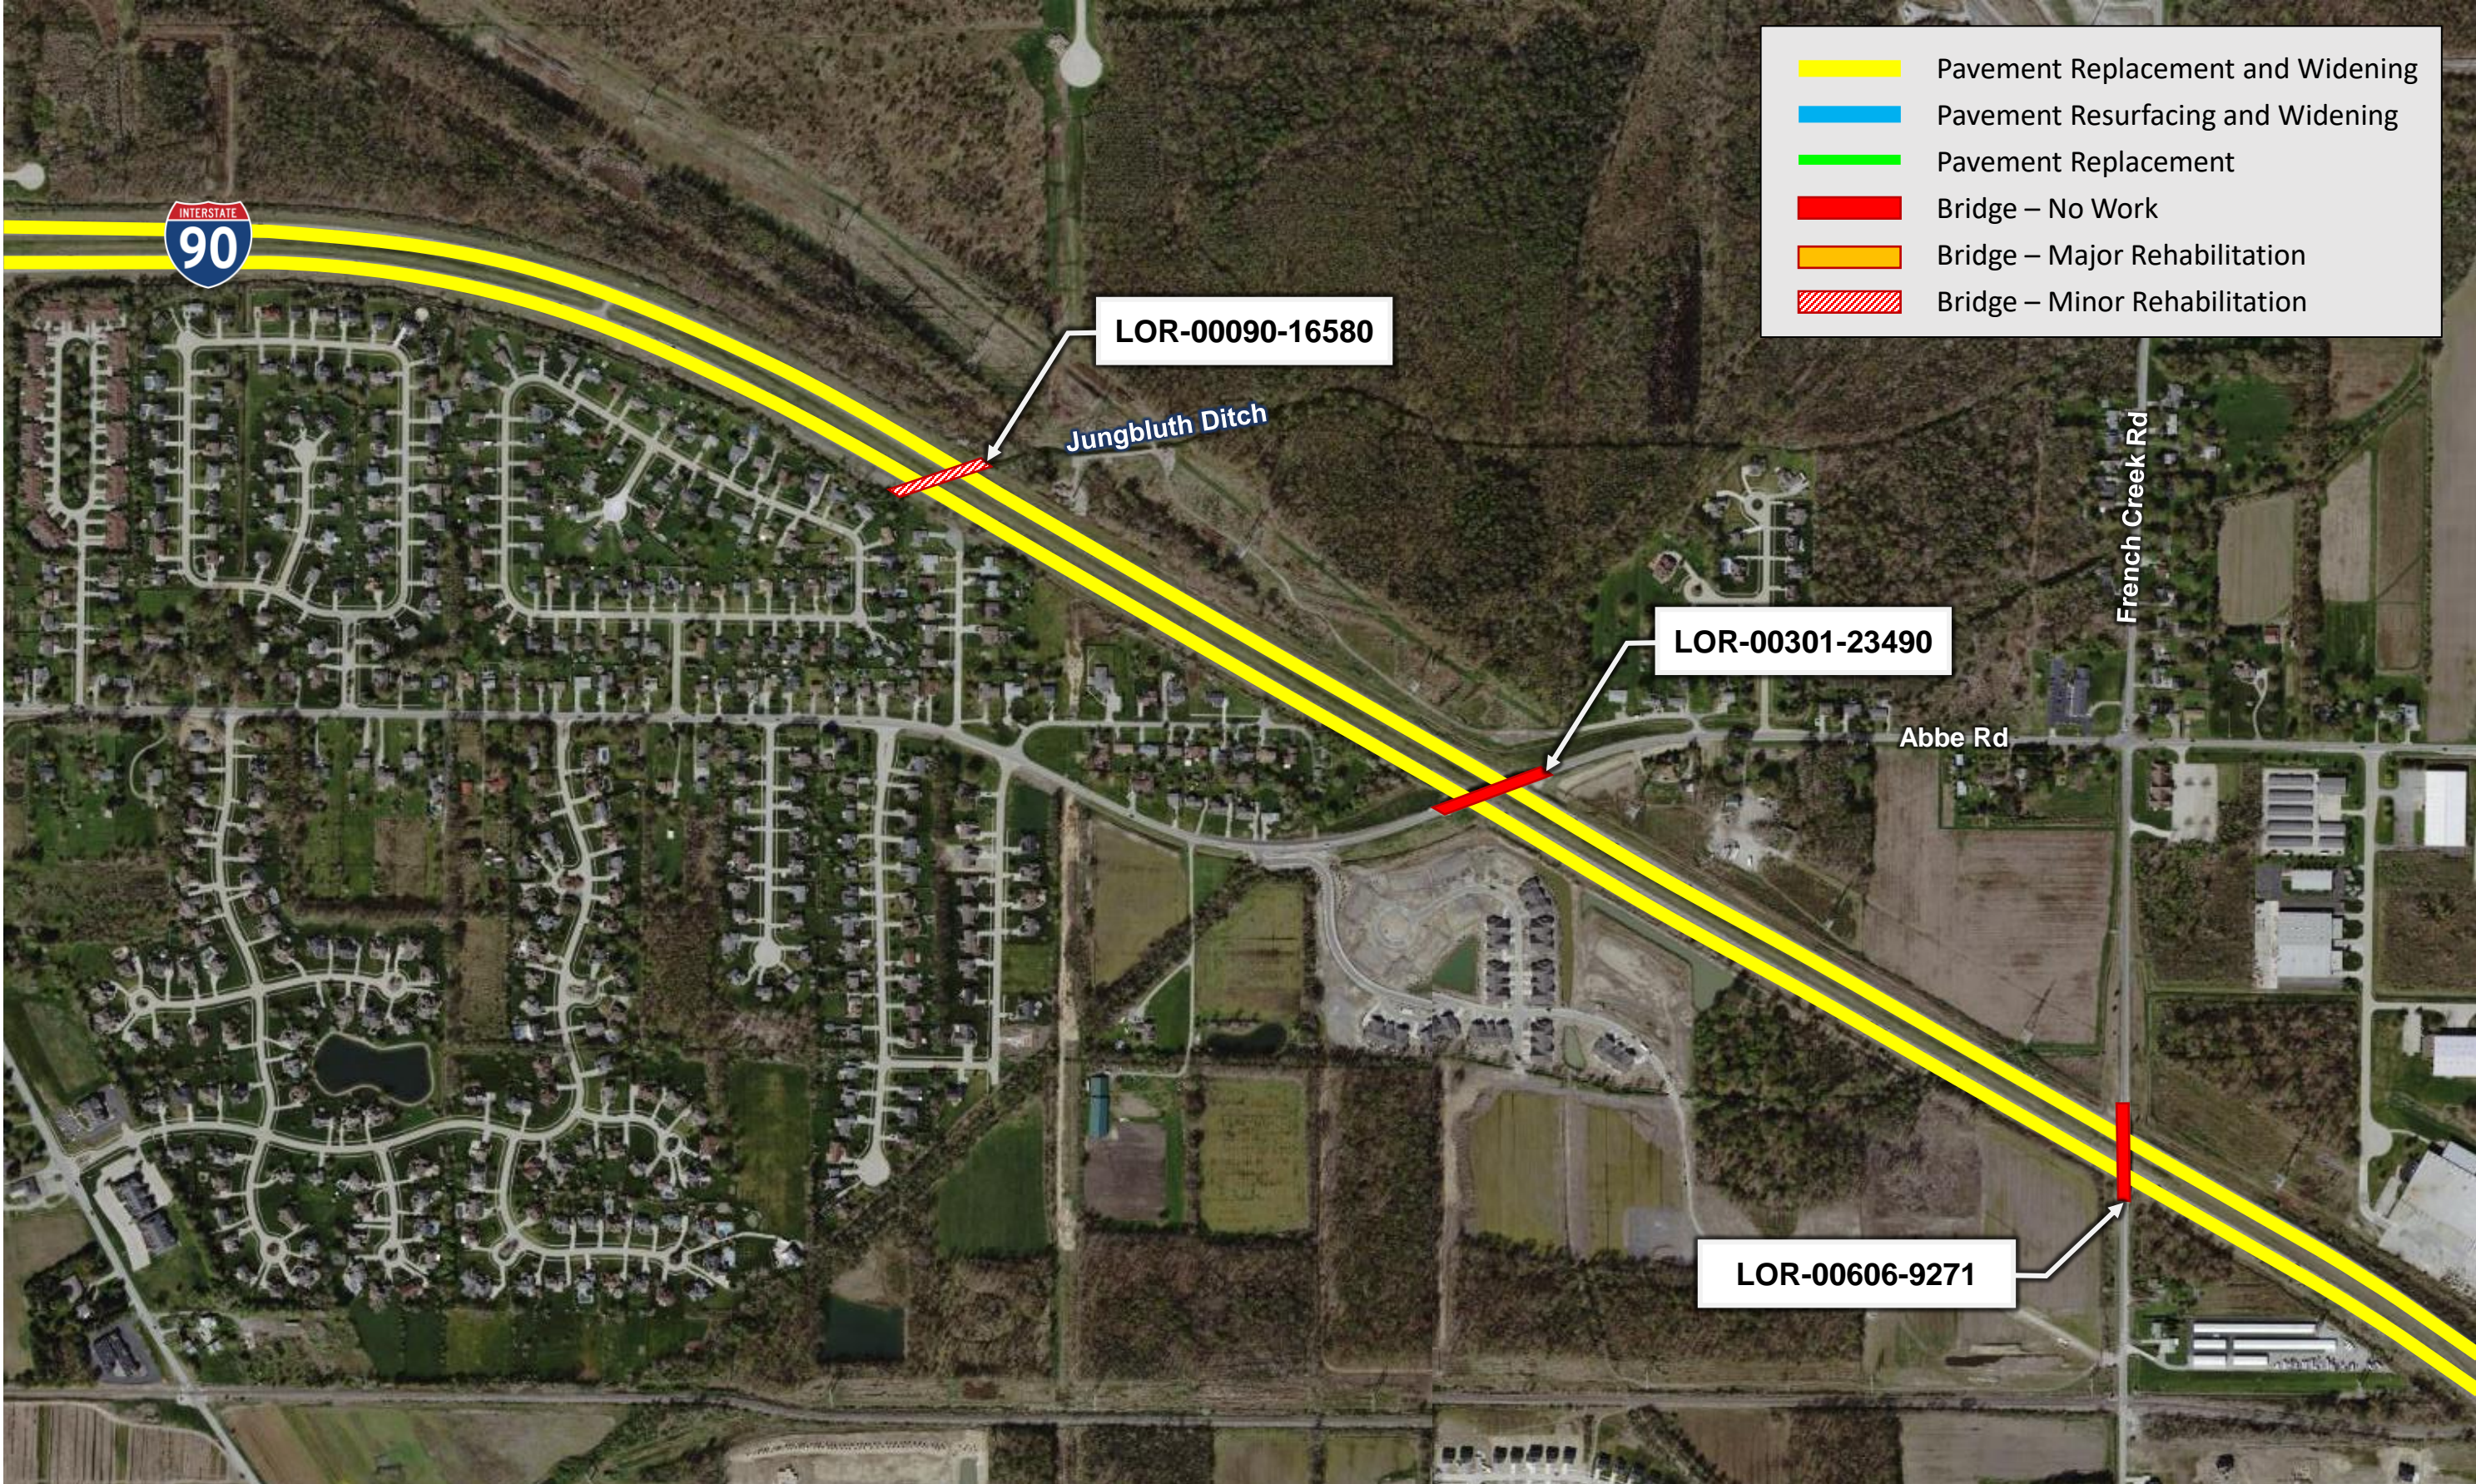



# LOR-90-10.76 Major Rehabilitation – Pavement Work

PID 107714

Project (24) 3003

	Pavement Replacement and Widening
	Pavement Resurfacing and Widening
	Pavement Replacement
	Bridge – No Work
	Bridge – Major Rehabilitation
	Bridge – Minor Rehabilitation

