



ODOT DISTRICT 3 VERTICAL CLEARANCE SURVEY FORM

PROJECT NUMBER: _____

STRUCTURE FILE NUMBER: _____

BRIDGE NUMBER (C-R-S): _____


FEATURED INTERSECTION: _____

MEASURED BY: _____

DATE MEASURED: _____


NOTES

1. AN OHIO PROFESSIONAL SURVEYOR SHALL USE THIS FORM, WHERE APPLICABLE, TO DOCUMENT ALL VERTICAL CLEARANCE MEASUREMENTS. WHERE THIS FORM IS NOT APPLICABLE, THE MEASUREMENTS SHALL BE DOCUMENTED ON A CONTRACTOR-DEVELOPED FORM THAT CLOSELY RESEMBLES THIS FORM AND ACCURATELY DEPICTS THE BRIDGE AND THE LANE AND SHOULDER CONFIGURATION OF THE ROADWAY THAT PASSES BELOW THE BRIDGE. ADDITIONAL MEASUREMENTS MAY BE NECESSARY TO CAPTURE ACTUAL MINIMUM VERTICAL CLEARANCE.
2. THE COMPLETED FORM SHALL BEAR THE STAMP OR SEAL OF THE OHIO PROFESSIONAL SURVEYOR WHO HAS TAKEN THE MEASUREMENTS.
3. FOR UN-DIVIDED ROADWAYS, USE ONE-HALF OF THE APPLICABLE DRAWING.

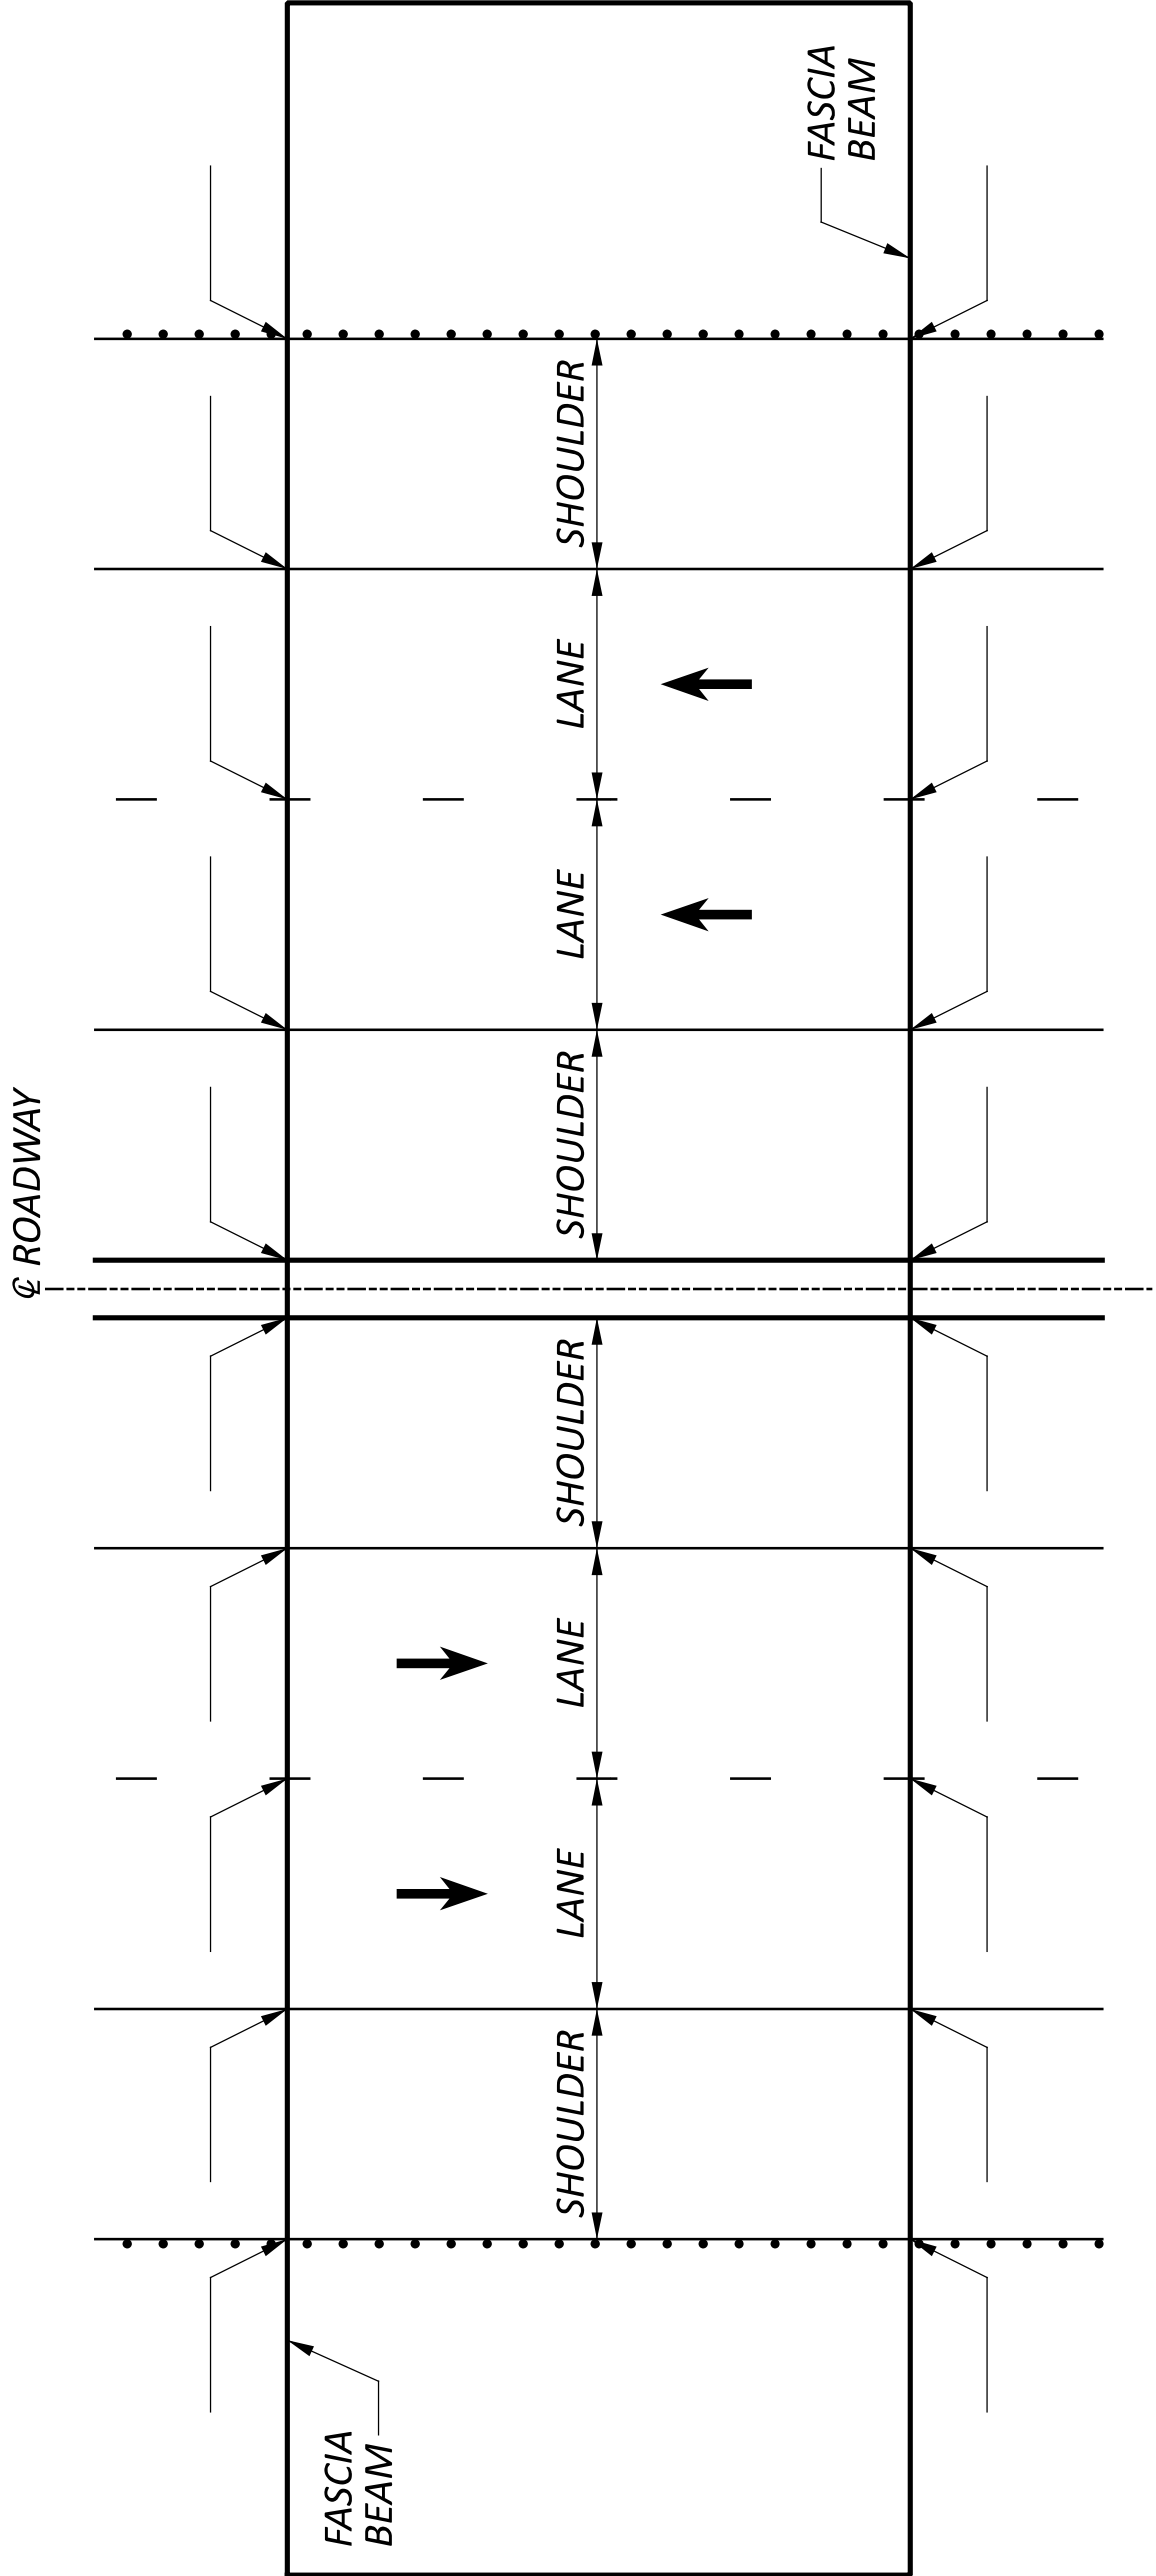


INSERT
NORTH
ARROW

PLAN - FOUR LANE DIVIDED ROADWAY

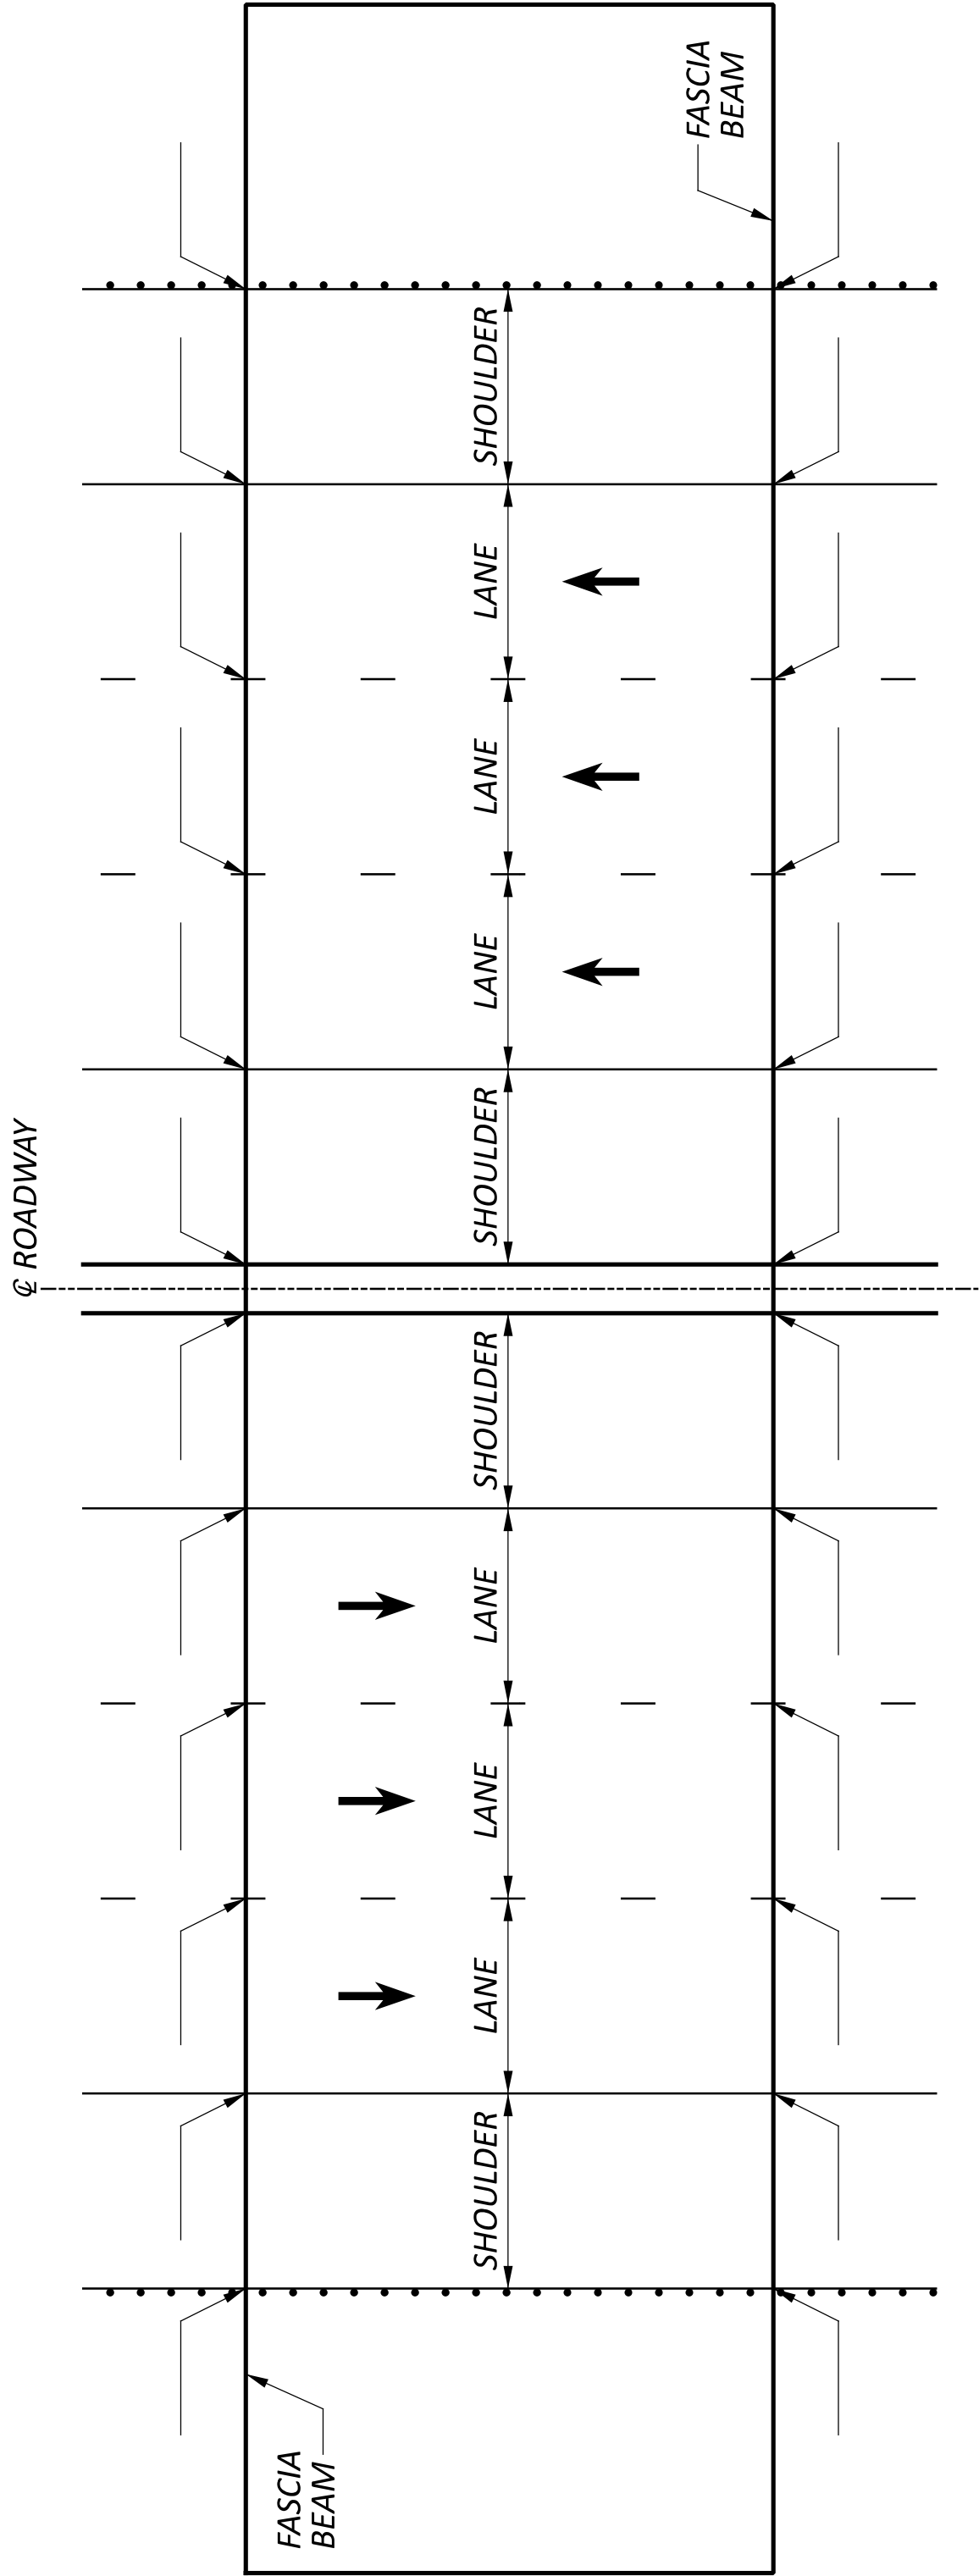

INSERT
NORTH
ARROW

PLAN - SIX LANE DIVIDED ROADWAY

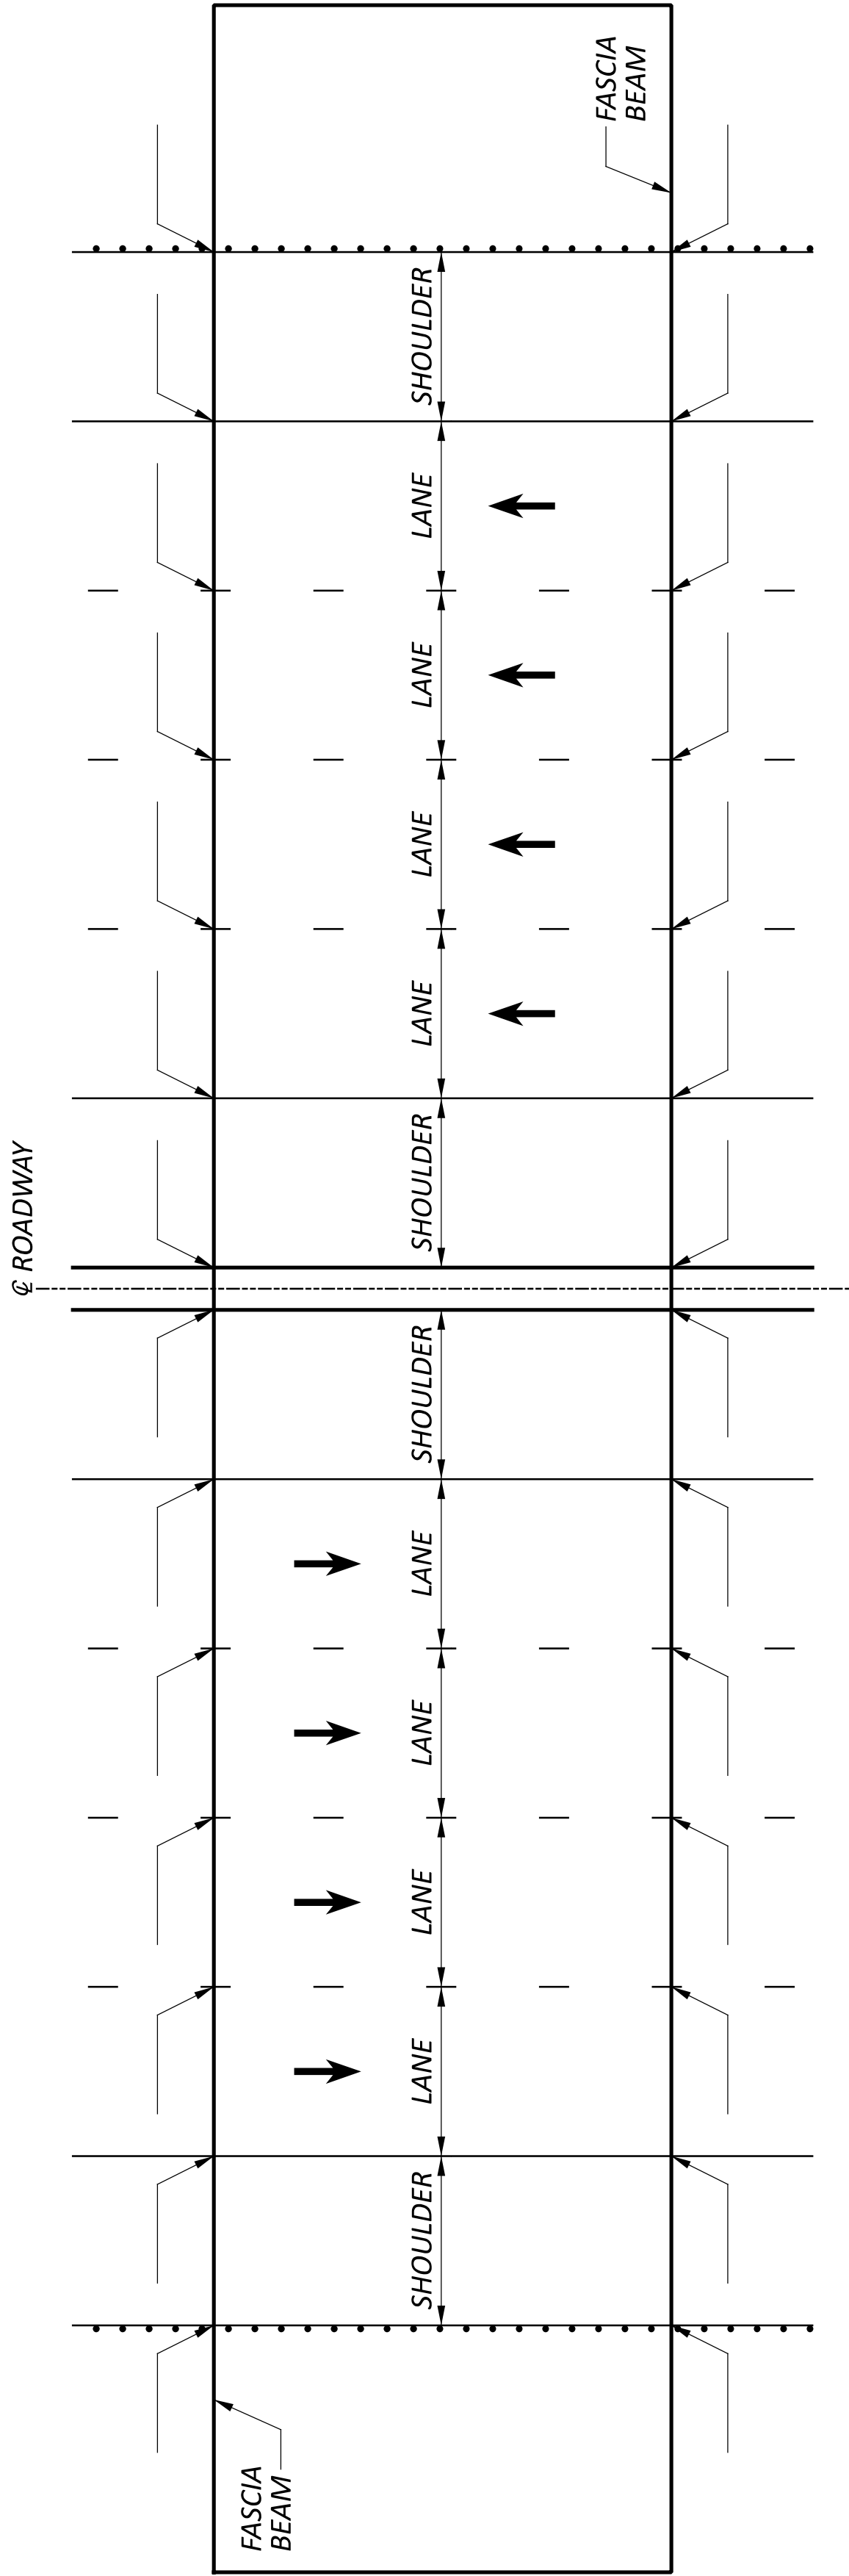

INSERT
NORTH
ARROW

PLAN - EIGHT LANE DIVIDED ROADWAY