

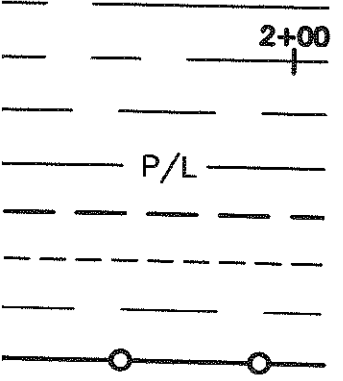


END

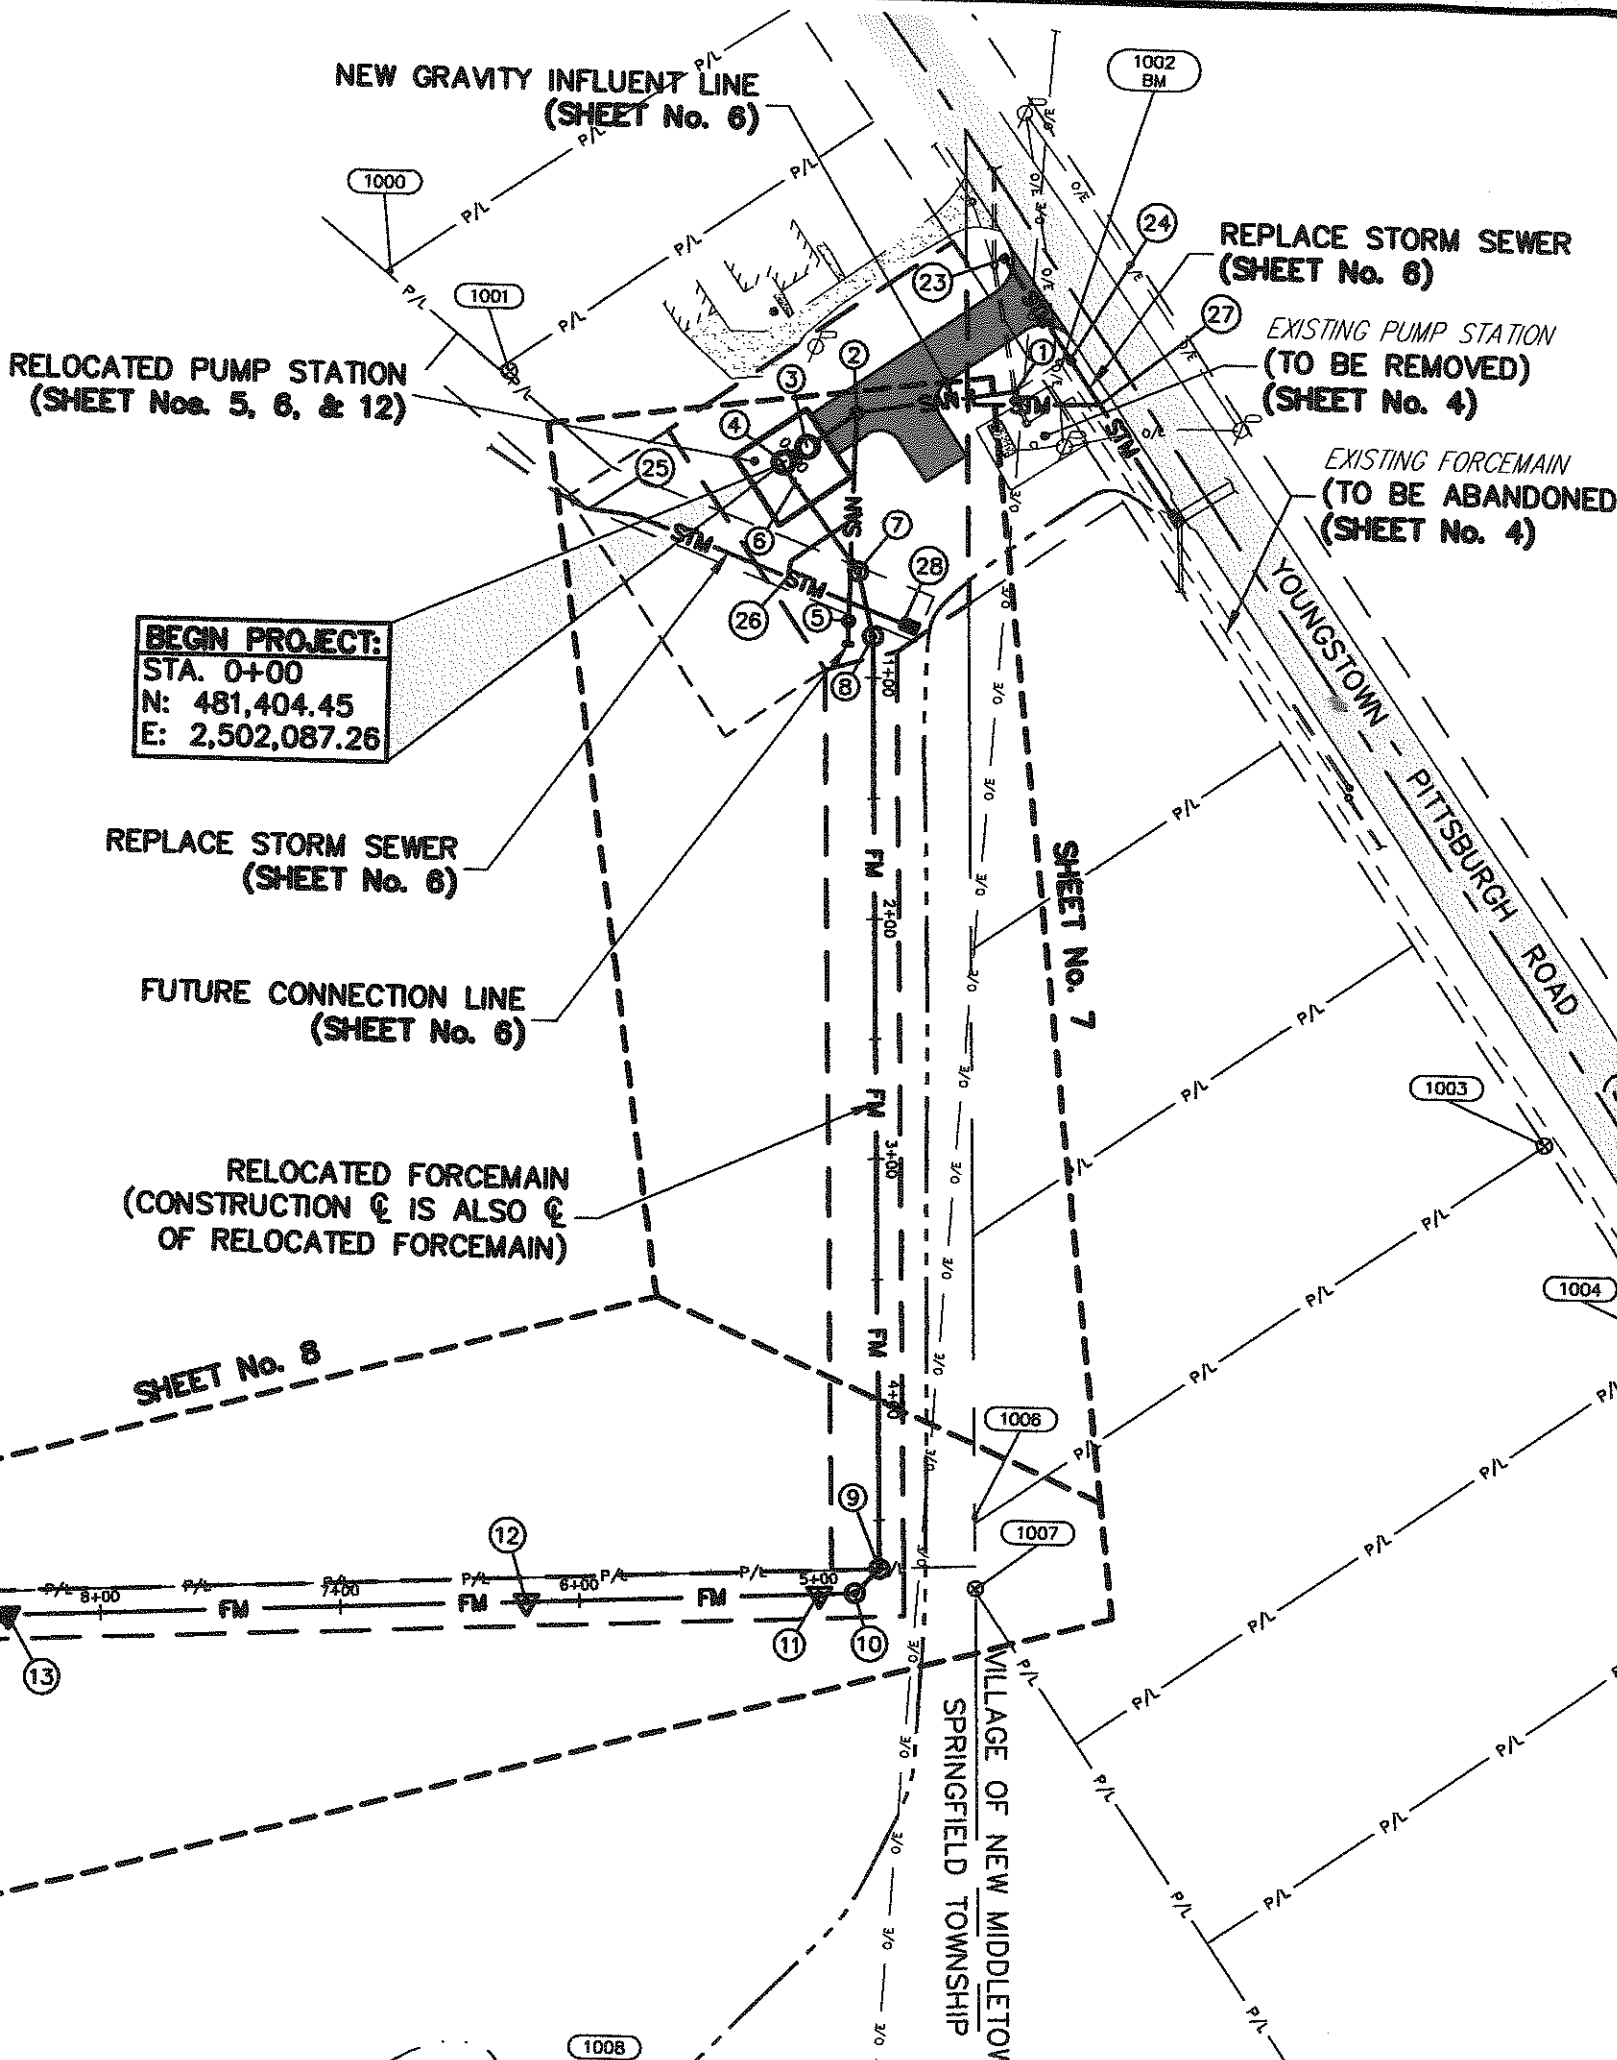

UTILITIES 17" DIA. AND 18" DIA. AND LARGER.

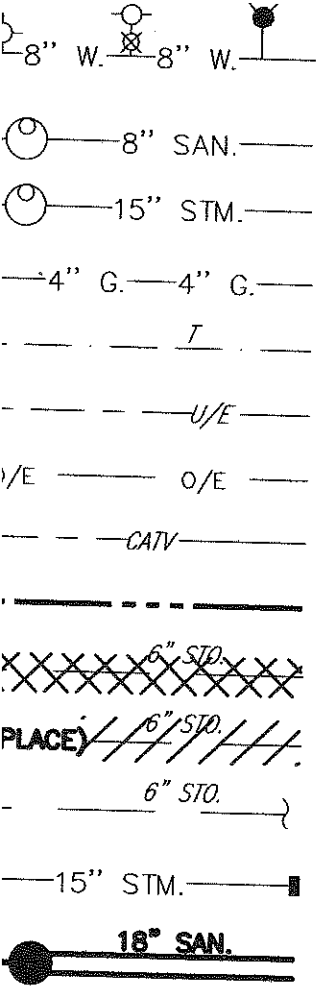

**BEGIN PROJECT:**  
STA. 0+00  
N: 481,404.45  
E: 2,502,087.26

REPLACE STORM SEWER (SHEET No. 6)

FUTURE CONNECTION LINE (SHEET No. 6)

RELOCATED FORCEMAIN (CONSTRUCTION C IS ALSO C OF RELOCATED FORCEMAIN)

SHEET No. 9

SHEET No. 8

SHEET No. 7