


P:\CTC\TR\0001_MIA-CR25A\103159\Design\roadway\Basemaps\103159_BD001.dgn Sheet 4/24/2019 2:02:37 PM dqahs

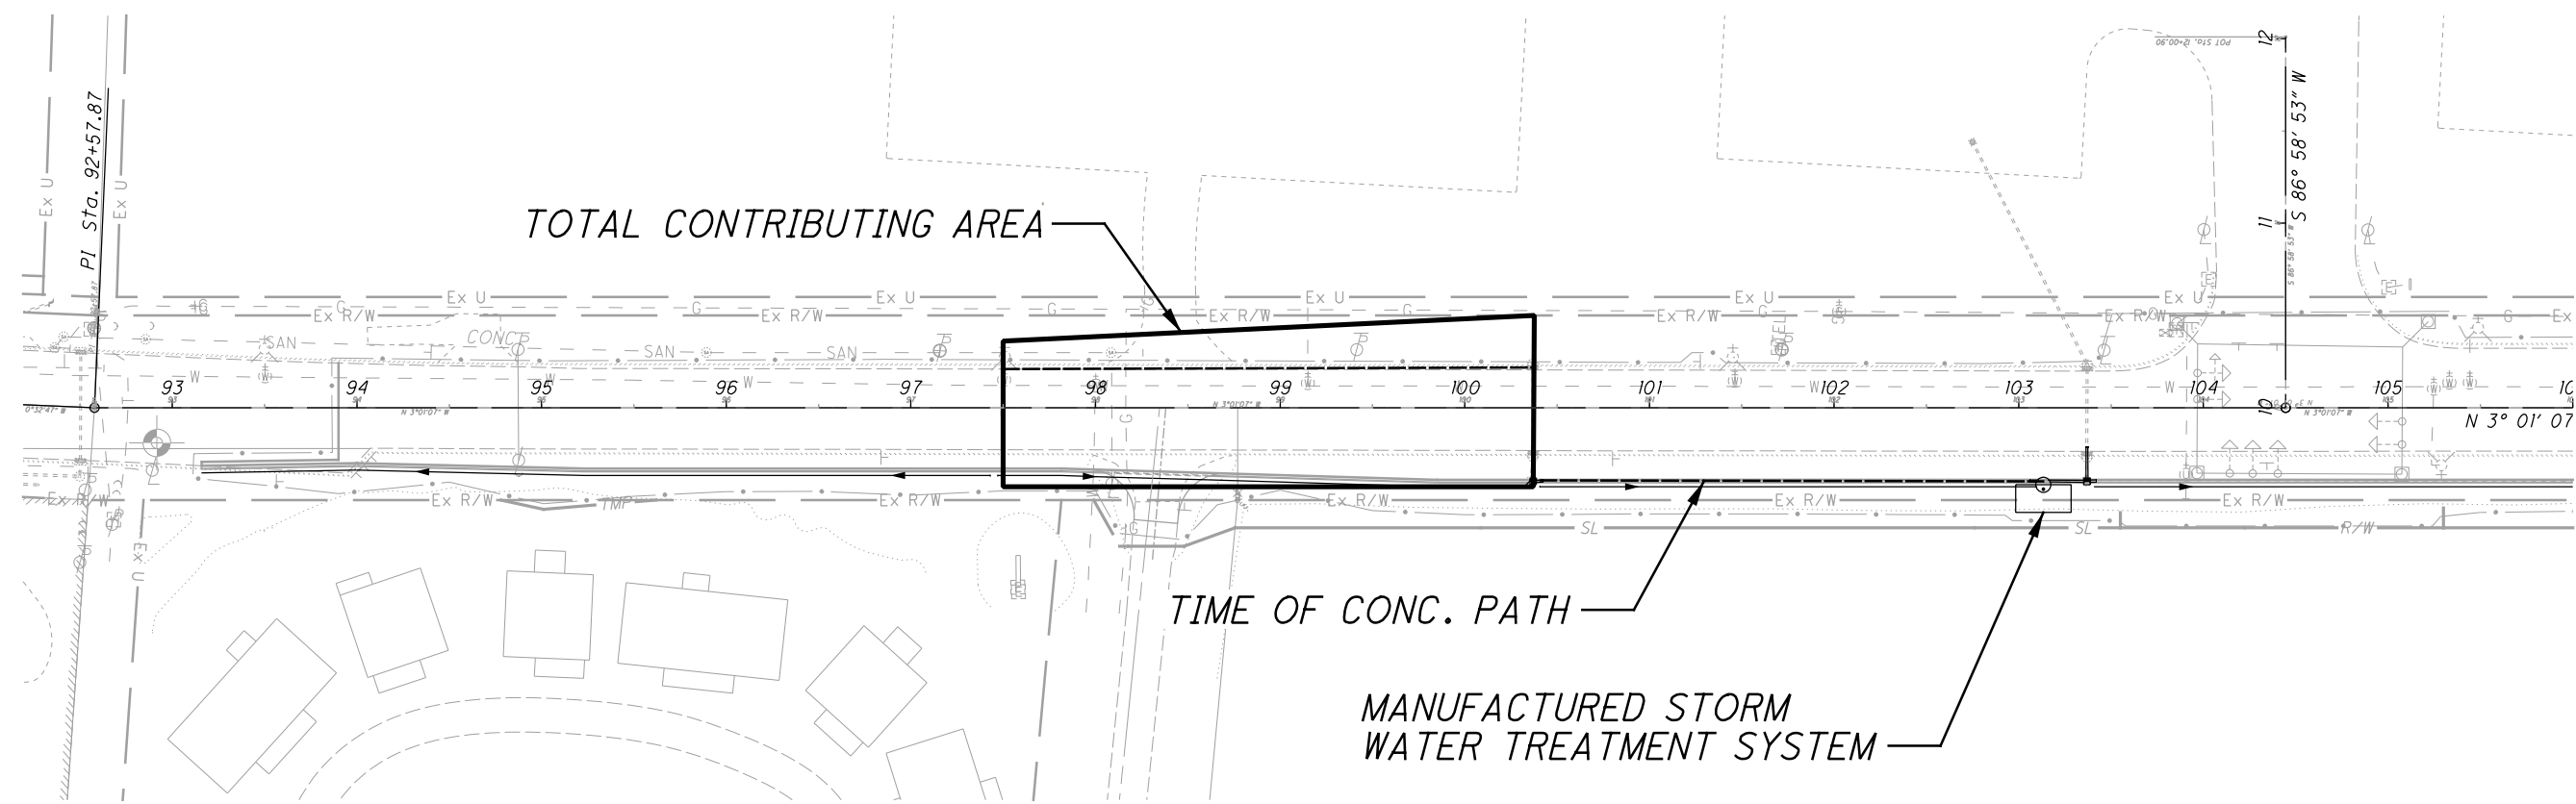

TOTAL CONTRIBUTING AREA

TIME OF CONC. PATH

MANUFACTURED STORM WATER TREATMENT SYSTEM

PROJECT EARTH DISTURBED AREA:	2.64 AC
TOTAL CONTRIBUTING AREA:	0.57 AC
AREA WITHIN EX. R/W:	0.57 AC
COMPOSITE C-VALUE:	0.90
TIME OF CONCENTRATION:	12 MIN.
WATER QUALITY FLOW:	0.862 CFS

CALCULATED
BAA
CHECKED
DMG

0 100 200
HORIZONTAL
SCALE IN FEET

**BMP CONTRIBUTING
DRAINAGE AREAS**

MIA - C.R. 25A - 3.54

