



I.R. 76, EB LANES  
(WB LANES ARE MIRROR IMAGE)

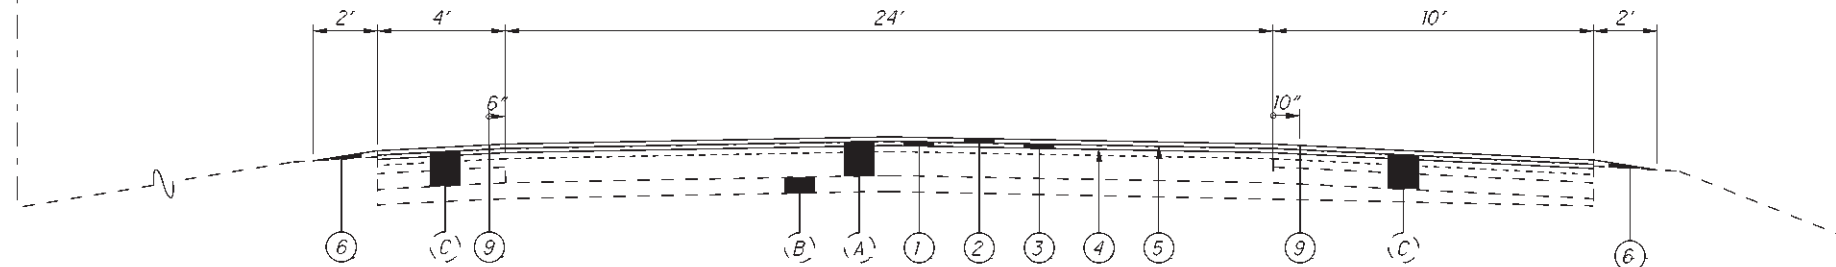

1

I-76 MAINLINE				
SIDE	FROM	TO	AVG. WP (FT)	LENGTH (MILES)
WB	1.51	9.50	38.00	7.99
EB	1.51	9.50	38.00	7.99

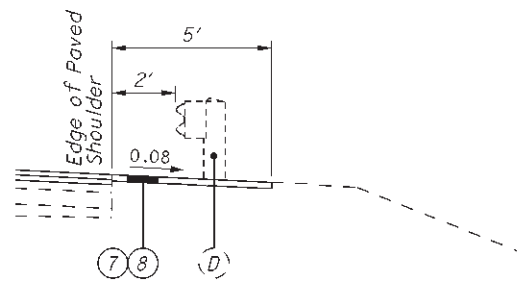

2 TYPICAL GUARDRAIL SECTION

**LEGEND**

- 1 ITEM 254, PAVEMENT PLANING, ASPHALT CONCRETE (T=1/2")
- 2 ITEM 442, ASPHALT CONCRETE SURFACE COURSE, 12.5 MM, TYPE B (446) (T=1/2")
- 3 ITEM 442, ASPHALT CONCRETE INTERMEDIATE COURSE, 19MM, TYPE B (446) (T=3/4")
- 4 ITEM 407, TACK COAT, TRACKLESS TACK, SURFACE COURSE @ 0.15 GAL/SY
- 5 ITEM 407, TACK COAT, TRACKLESS TACK, INTERMEDIATE COURSE @ 0.04 GAL/SY
- 6 ITEM 617, COMPACTED AGGREGATE, AS PER PLAN
- 7 ITEM 209, LINEAR GRADING, AS PER PLAN
- 8 ITEM 448, 2" ASPHALT CONCRETE INTERMEDIATE COURSE, TYPE 1, UNDER GUARDRAIL, PG64-22, AS PER PLAN
- 9 ITEM 618, RUMBLE STRIP

- (A) EXISTING ASPHALT SURFACE
- (B) EXISTING REINFORCED CONCRETE BASE
- (C) EXISTING ASPHALT SHOULDER
- (D) EXISTING GUARDRAIL

I:\Projects\POR\76348\roadway\sheet\76348G\001.dgn 31-JAN-2012 3:02PM ccoppelan