




I:\ProjectData\SCI\02384\_SCI\_23\_T3\_0.45\_25.85\Design\Roadway\Sheets\02384\_GC002.dgn Sheet 4/26/2021 12:16:34 PM zrockwei

\* EXISTING PAVEMENT LEGEND  
 + = PAVEMENT WIDTH CHANGE

SECTION 1  
 SCI-23 S.L.M. 0.45 TO S.L.M. 2.67

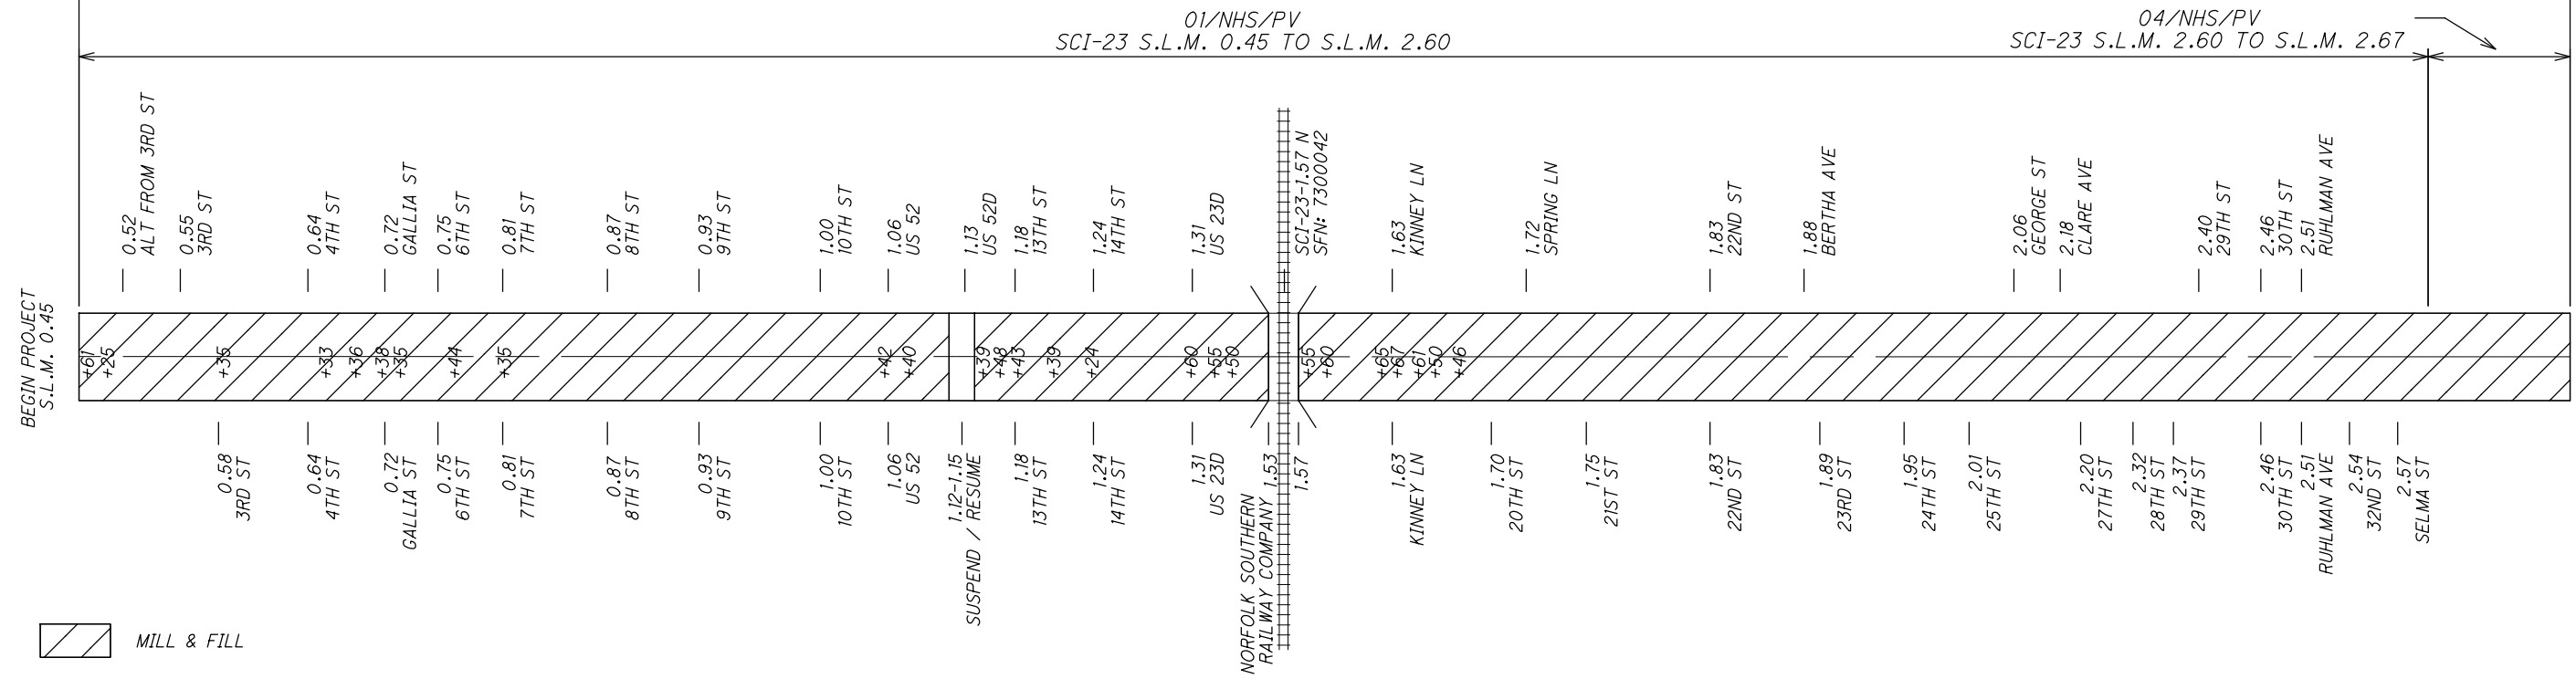

MILL & FILL

PAVEMENT DATA

ROUTE	SPLITS	SECTIONS	LOG POINT TO LOG POINT	LENGTH		WIDTH OF PAVING (WP)	PAVEMENT AREA	PAVEMENT DATA					
				MILES	FT			SY	SY	GAL	CY	CY	
23	01/NHS/PV	1	0.45 TO 0.47	0.02	106	61	718	718	61	30			
		1	0.47 TO 0.59	0.12	634	25	1761	1761	150	73			
		1	0.59 TO 0.66	0.07	370	35	1439	1439	122	60			
		1	0.66 TO 0.70	0.04	211	33	774	774	66	32			
		1	0.70 TO 0.72	0.02	106	36	424	424	36	18			
		1	0.72 TO 0.73	0.01	53	38	224	224	19	9			
		1	0.73 TO 0.76	0.03	158	35	614	614	52	26			
		1	0.76 TO 0.81	0.05	264	44	1291	1291	110	54			
		1	0.81 TO 1.06	0.25	1320	35	5133	5133	436	214			
		1	1.06 TO 1.08	0.02	106	42	495	495	42	21			
		1	1.08 TO 1.12	0.04	211	40	938	938	80	39			
		1	1.12 TO 1.15	0.045	238								
		3	1.15 TO 1.17	0.02	106	39	459	459	39		19		
		3	1.17 TO 1.18	0.01	53	48	283	283	24		12		
		3	1.18 TO 1.21	0.03	158	43	755	755	64		31		
		3	1.21 TO 1.24	0.03	158	39	685	685	58		29		
		4	1.24 TO 1.31	0.07	370	24	987	987	84		41		
		4	1.31 TO 1.36	0.05	264	60	1760	1760	150		73		
		4	1.36 TO 1.38	0.02	106	55	648	648	55		27		
		4	1.38 TO 1.52	0.14	740	50	4111	4111	349		171		
			EXTRA AREAS:				228	228	19	9.5	4		
01/NHS/PV SHEET 1 TOTALS CARRIED TO GENERAL SUMMARY:									23726	2017	585	408	

END PROJECT  
 S.L.M. 2.67

CALCULATED  
 ZDH  
 CHECKED  
 CLC

PAVEMENT CALCULATIONS

SCI-23 / 73-  
 .45 / 25.85