

JACKSON TOWNSHIP PUBLIC WORKS DEPARTMENT

STARK COUNTY, OHIO

OFFICE HOURS:

MONDAY THRU FRIDAY
HOURS: 7:00 AM – 3:30 PM



5735 WALES AVENUE NW
JACKSON TOWNSHIP, OHIO 44646
330-832-4016
FAX 330-832-5936
www.jacksononwp.com

PUBLIC WORKS DEPARTMENT

PUBLIC WORKS DIRECTOR

RICHARD R. ROHN III
330-832-4016
rrohn@jacksononwp.com

ADMINISTRATIVE ASSISTANT

MICHELLE MOORE
330-830-4016
mmoore@jacksononwp.com

CLERICAL ASSISTANT

Karla Lindesmith
330-830-4016
klindesmith@jacksononwp.com

CENTRAL MAINTENANCE DIVISION

SUPERINTENDENT

CARLES D. MOORE
330-830-6279
cmoore@jacksononwp.com

HIGHWAY DIVISION

SUPERINTENDENT

VICTOR L. VOLPE
330-830-4016
vvolpe@jacksononwp.com

FOREMAN

NICHOLAS LARE
330-830-4016
nlare@jacksononwp.com

PARKS & RECREATION DIVISION

PARK SUPERINTENDENT

MICHAEL DANNER
330-832-2845
mdanner@jacksononwp.com

RECREATION SUPERINTENDENT

MICK RYAN
330-832-2845
mryan@jacksononwp.com

AMPHITHEATER

COORDINATOR

CHYLECE HEAD
330-832-7416 X2103
chead@jacksononwp.com

Tuesday, September 17, 2024

Ohio Department of Transportation
District 4
2088 South Arlington Road
Akron, OH 44306

RE: Project STA-241-14.58 SRTS & PID:117553
Effective Authority of Project Area
Federal Project Number: N/A

Dear Mr. Huff:

We are aware that at the locations shown and highlighted on the attached plan sheet, the existing sidewalks are located outside of the established right of way, as surveyed.


We hereby certify that we have effective and adequate control over these areas, as needed for the construction and maintenance of said sidewalks. Further, we understand that construction delays resulting from property owners contesting our control over these areas will be our sole responsibility.


Respectfully,


A handwritten signature in blue ink that reads "Rich Rohn".

Rich Rohn, Public Works Director

CC: B. Mason, Jackson Local School District
K. Dylewski, CivPro Engineering
Project File

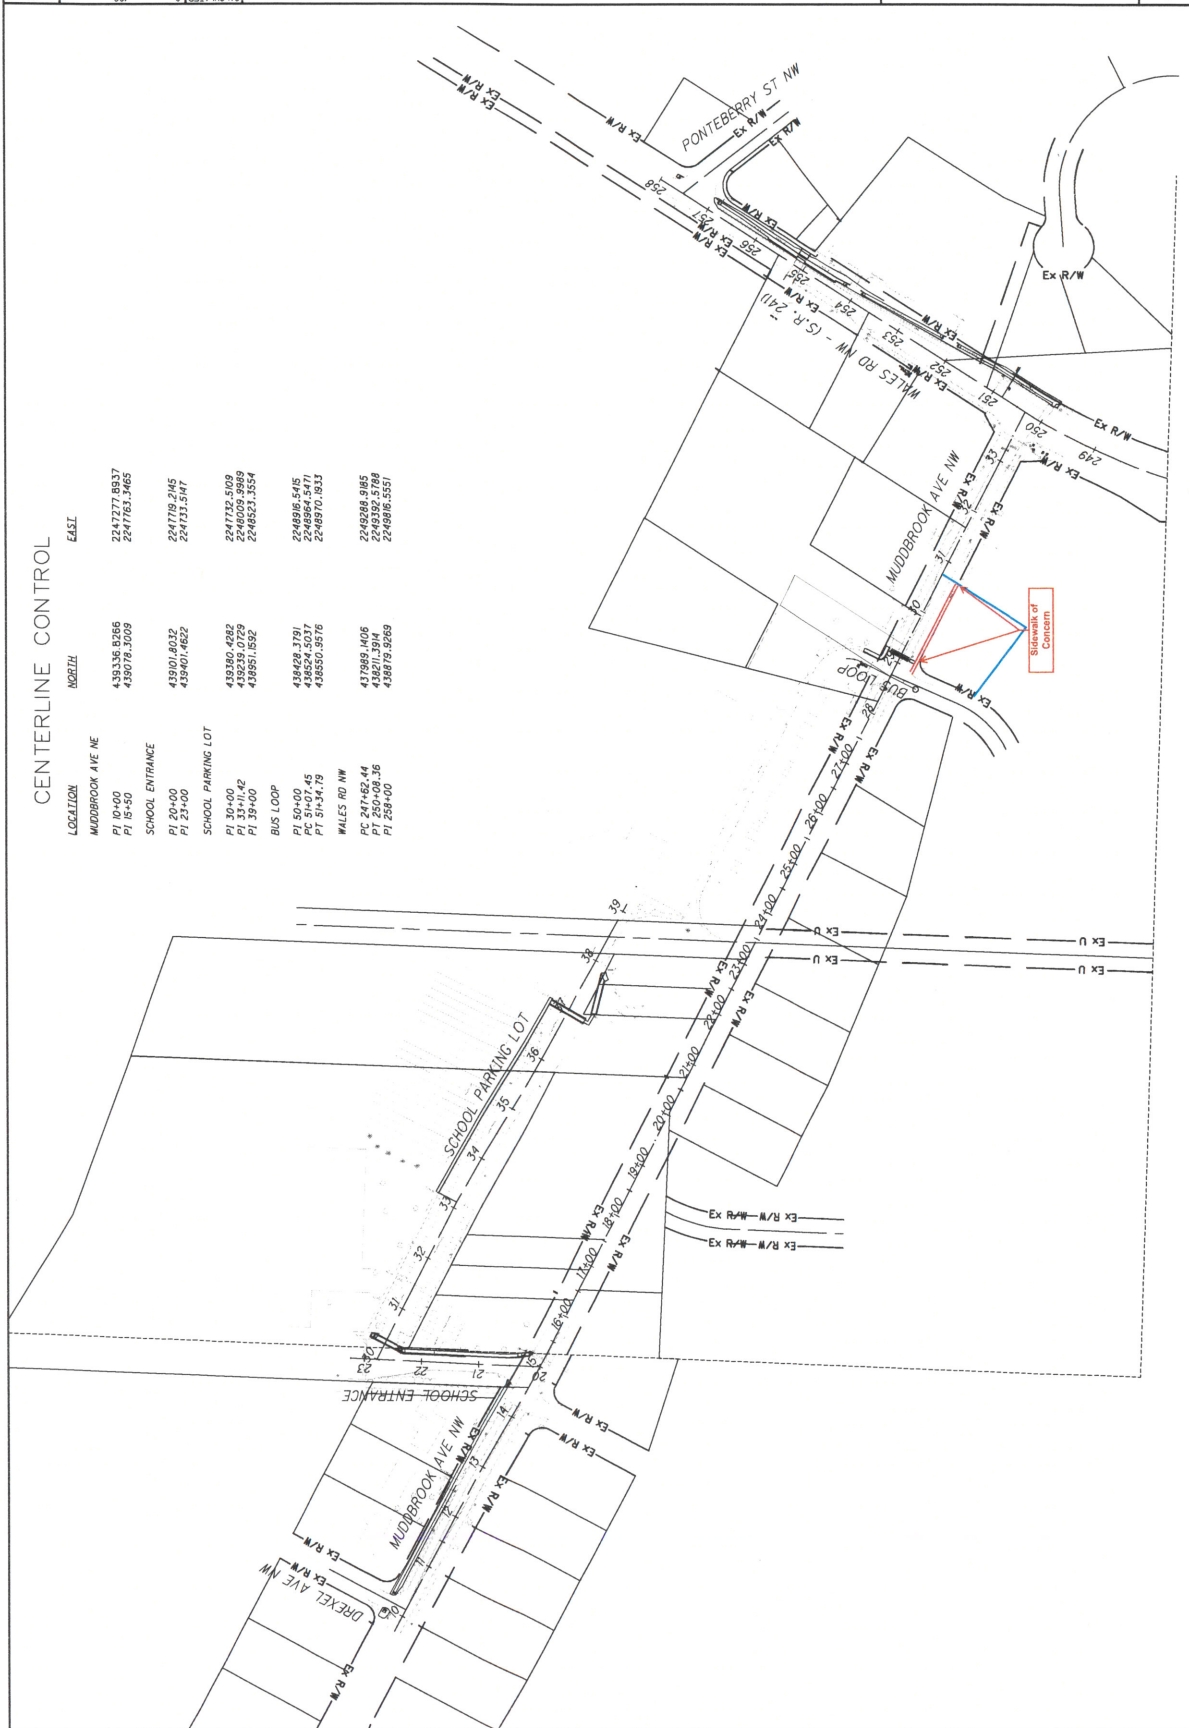

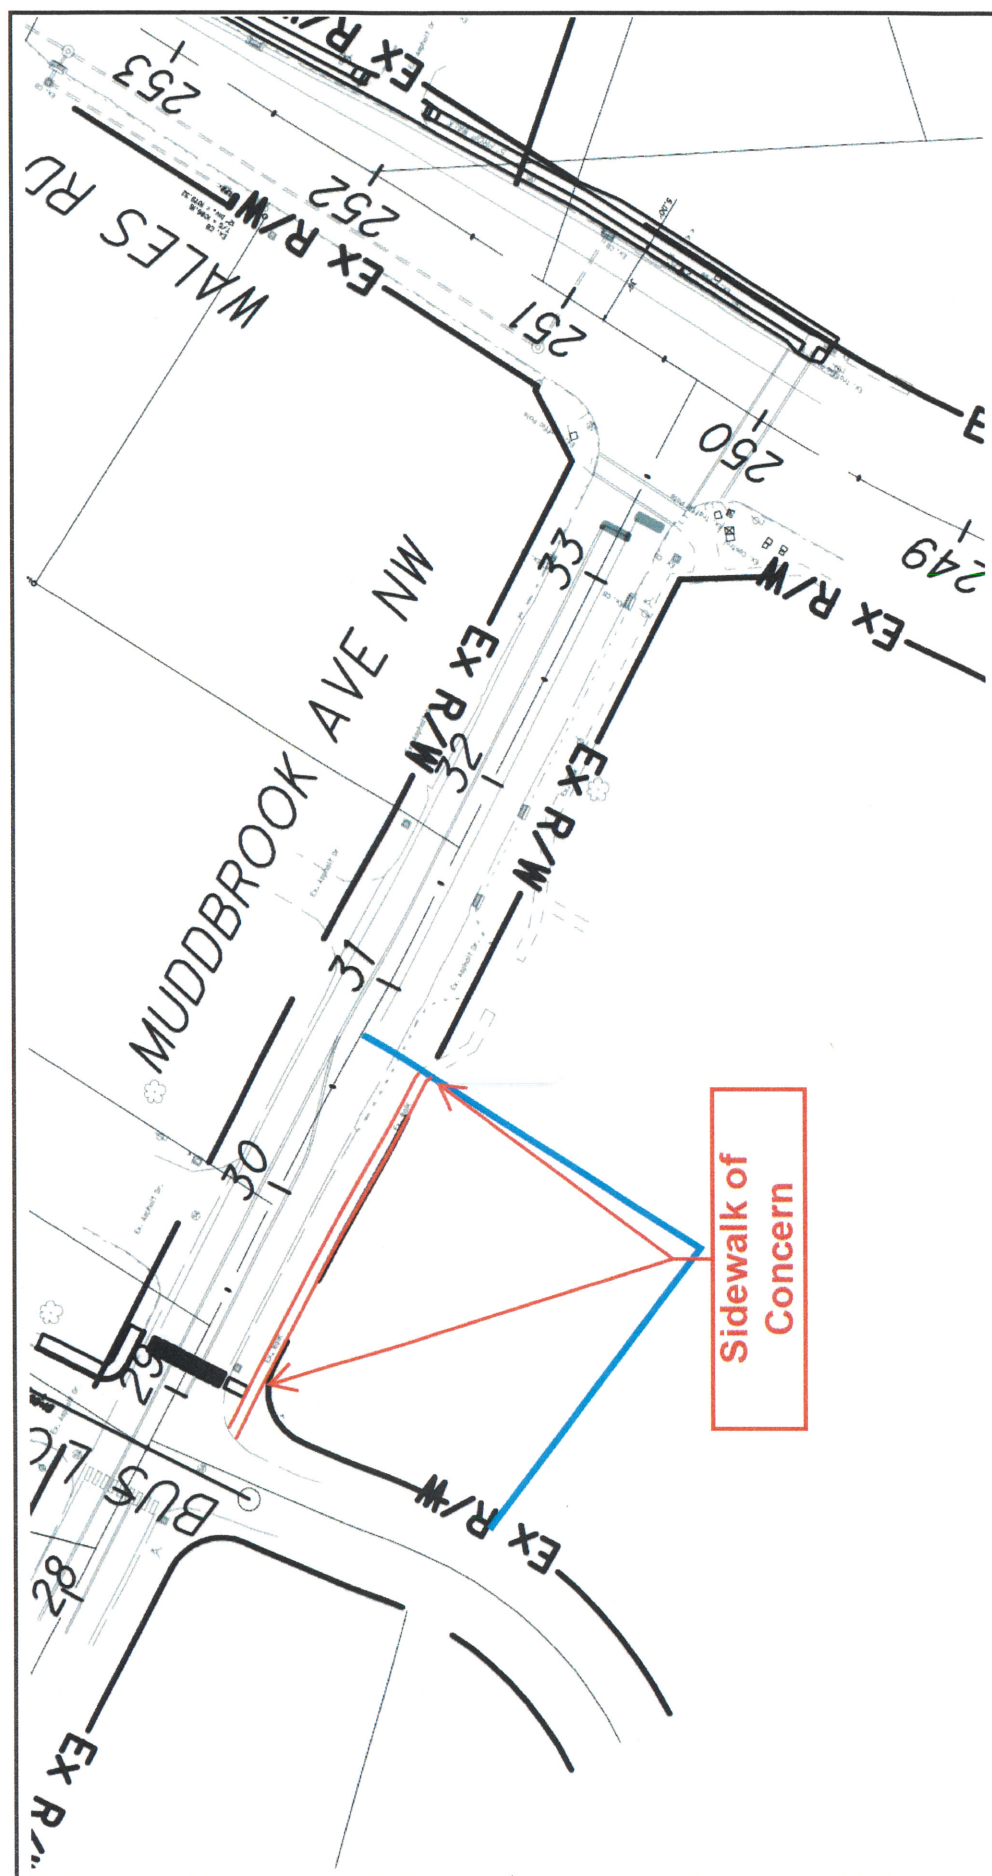

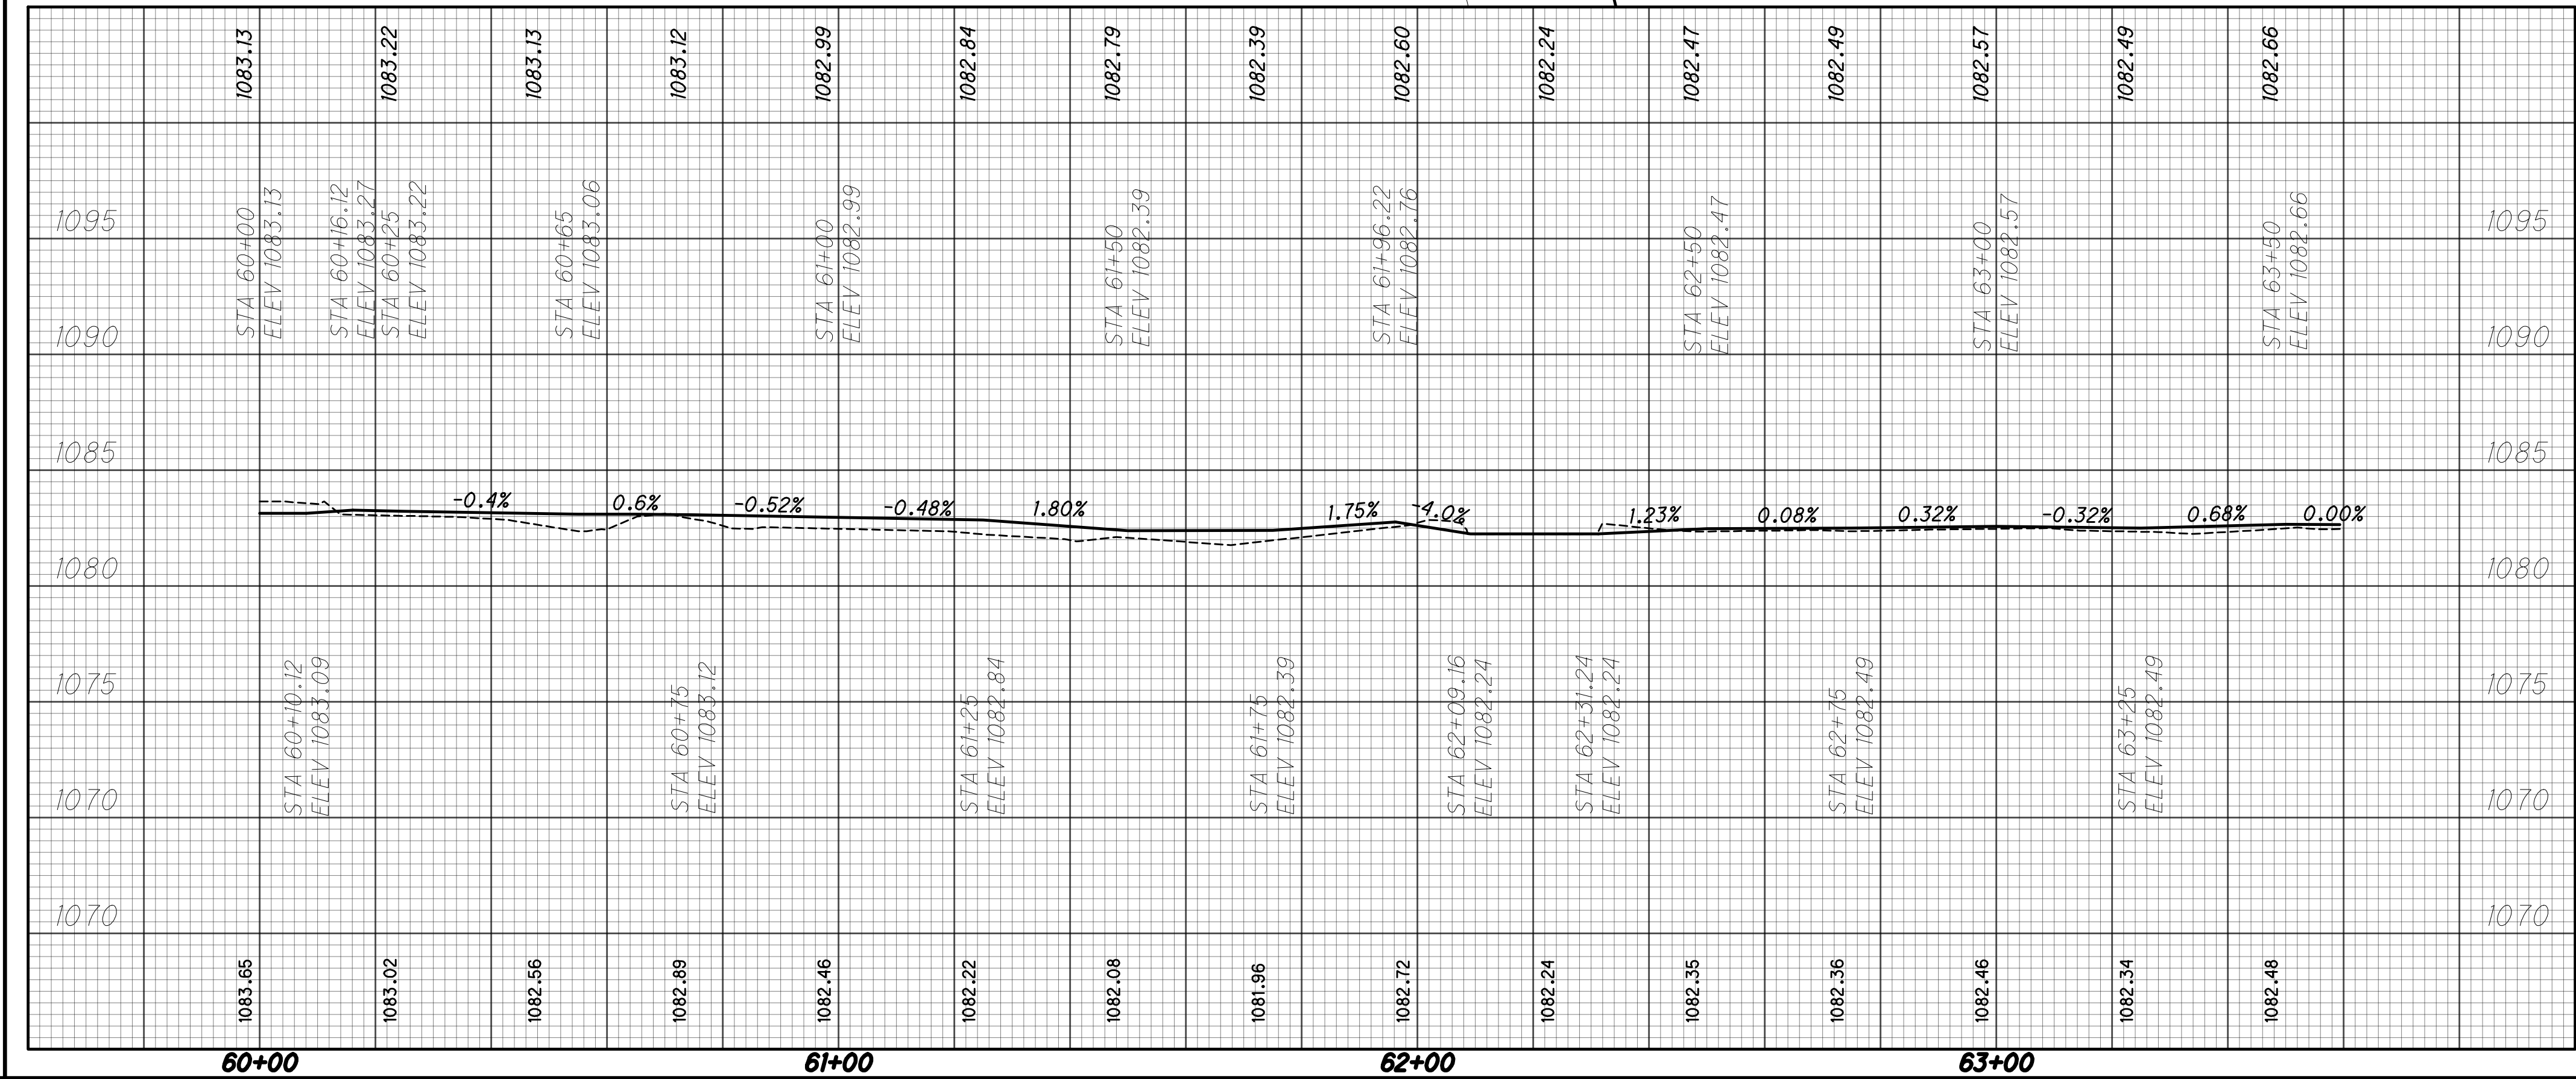

MATCH LINE STA. 253+50

REF NO.	STATION		SIDE	202	CURB REMOVED	202	WALK REMOVED	608	4" CONCRETE WALK	609	CURB, TYPE 6	608	CURB RAMP	604	MANHOLE RECONST. TO GRADE	604	TRAFFIC BOX ADJUST TO GRADE
	FROM	TO															
SW11	62+16.12	62+09.16	LT					1433									
SW12	62+31.24	64+03.14	LT					834									
R9	60+06.61	60+16.12	LT	12													
R10	60+00	60+10.5	LT			89											
CR12	60+60	60+16.12	LT										138				
C15	60+25	61+25.22	LT							126						1	
SM1	60+44.28														1		
SM2	61+51														1		
SM3	63+50.14																
TOTALS CARRIED TO GENERAL SUMMARY				12		89		2267		126		138		3		1	

