


SEEDING	
END WIDTH	SO. YDS.


END AREA		VOLUME		CALCULATED	CHECKED
CUT	FILL	CUT	FILL		

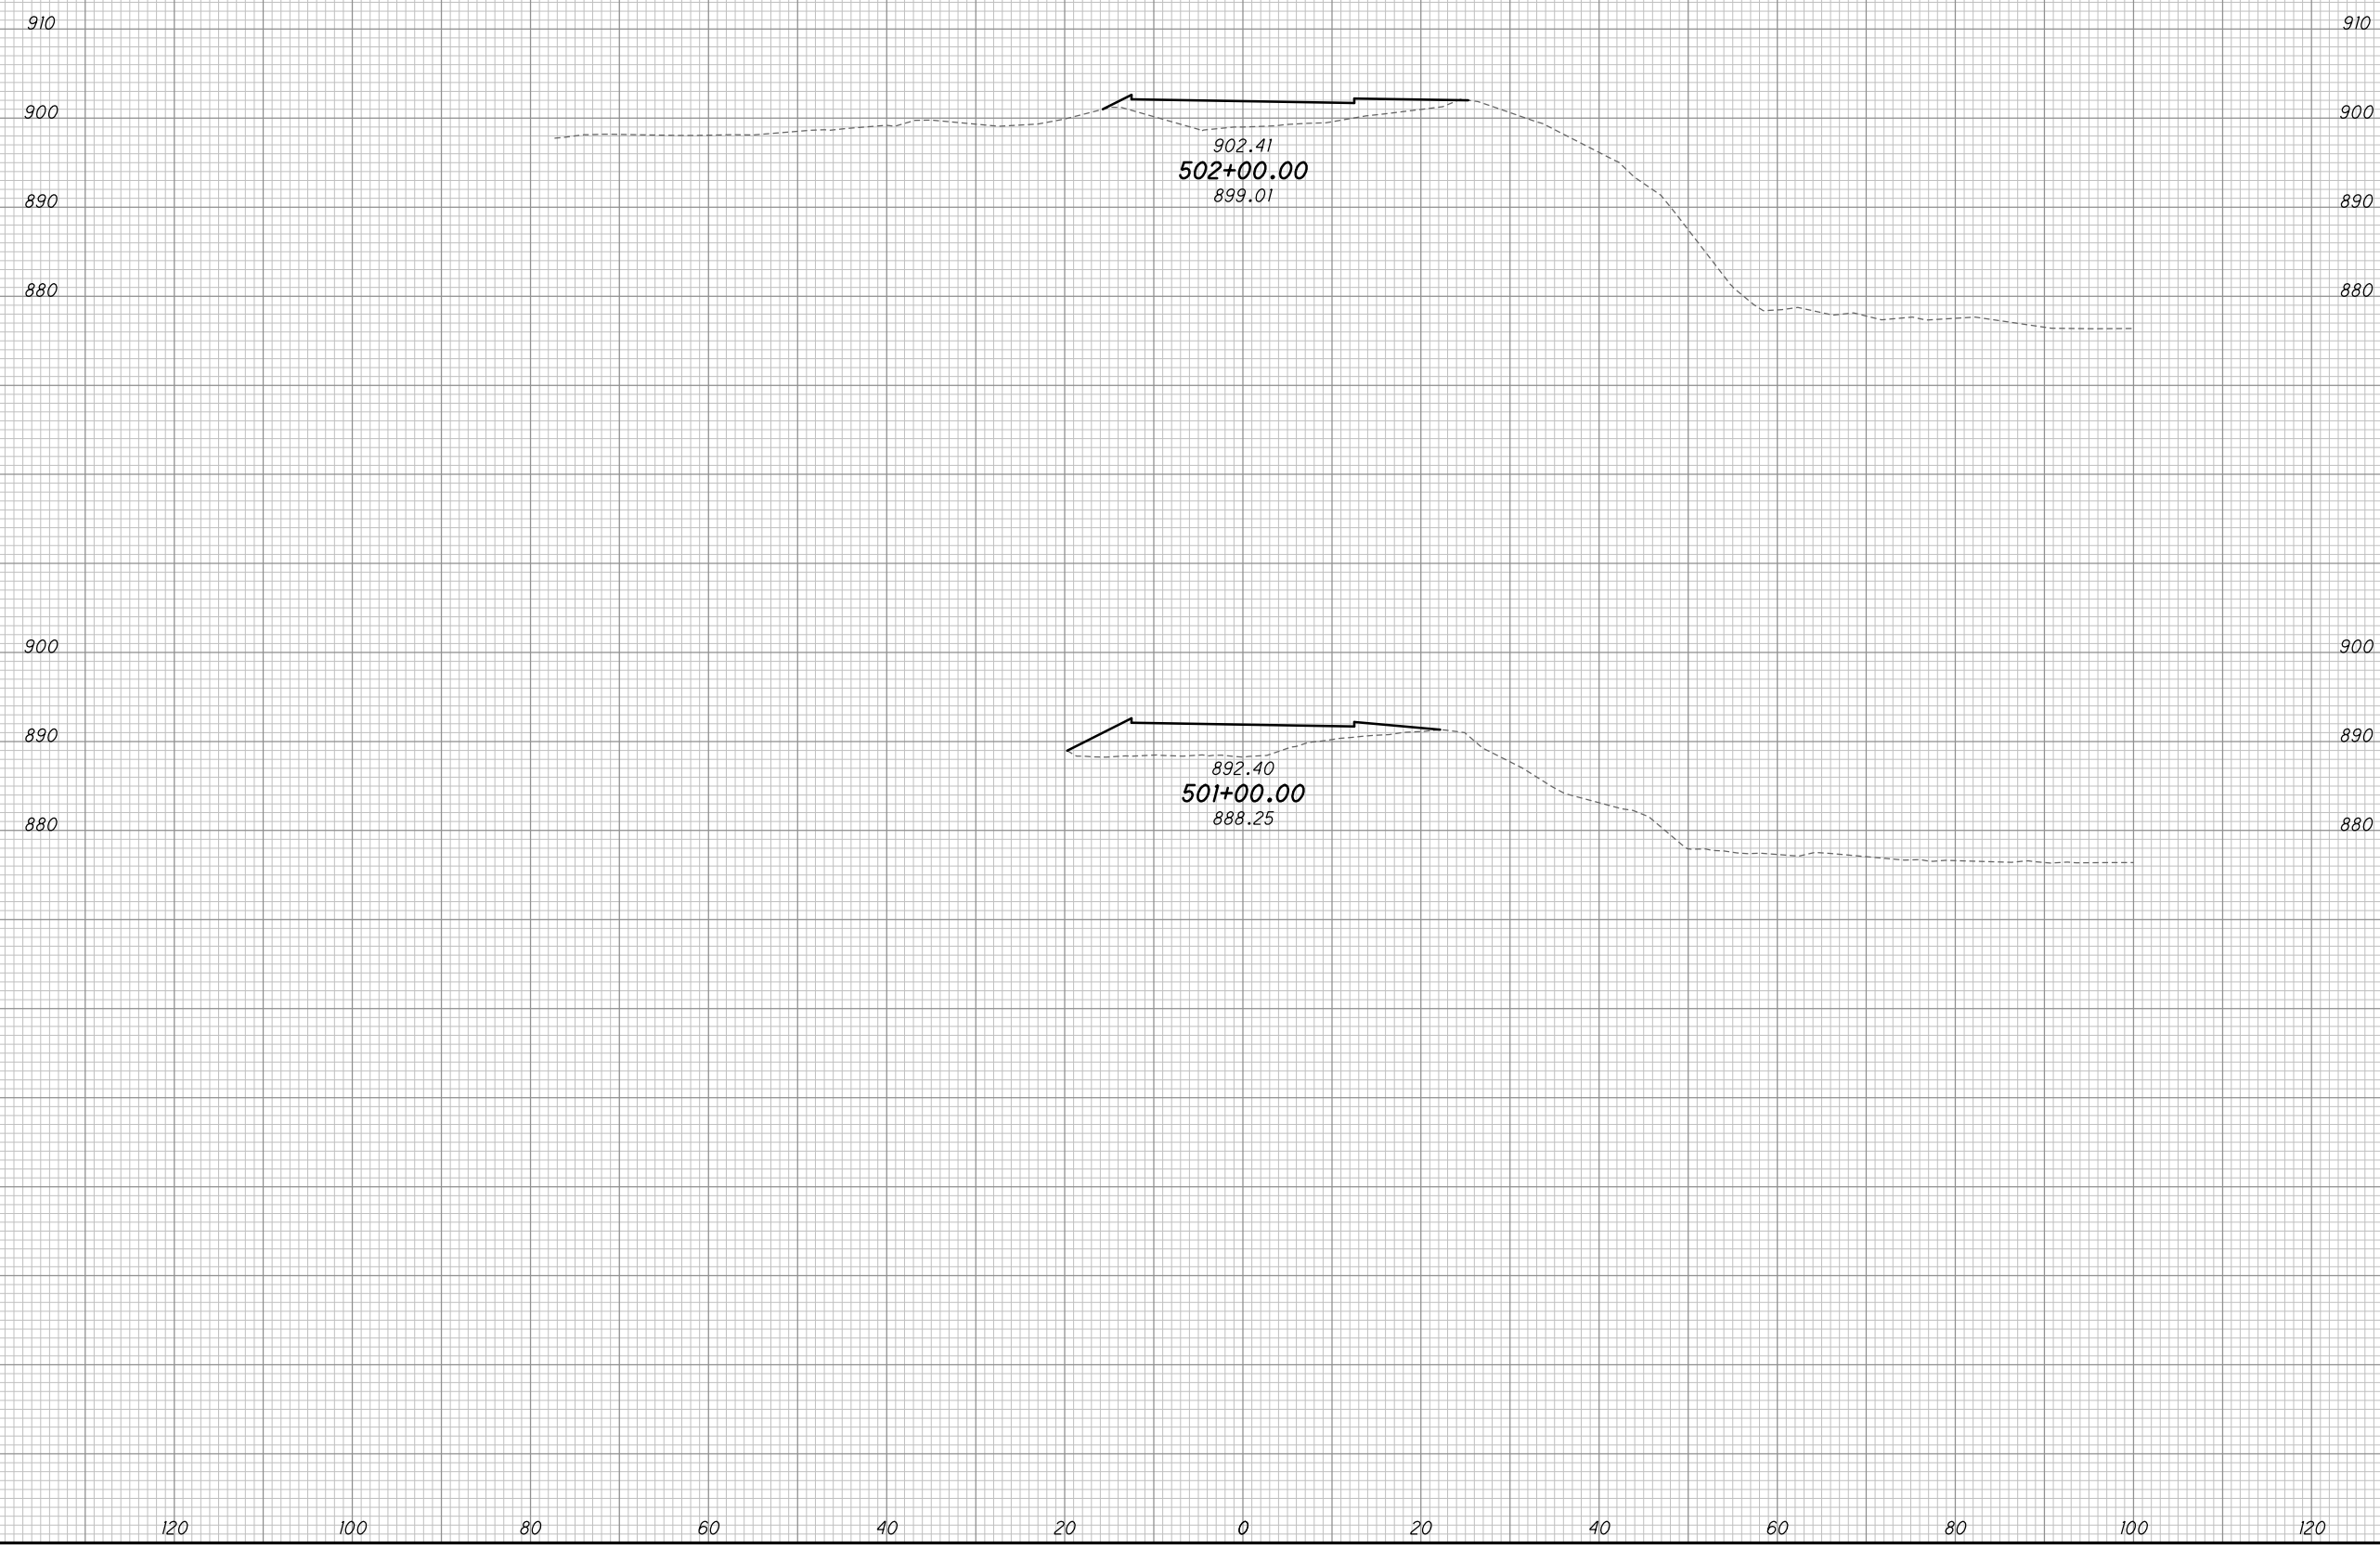


0	80	0	333		
0	100	0	687		
0	80	0	354		


**CROSS SECTIONS ACCESS ROAD 5A
STA. 501+00.00 TO STA. 502+00.00**

SUM - 8 - 1.75

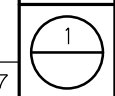

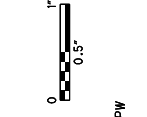

SEEDING	
END WIDTH	SO. YDS.
120	
100	
80	
60	
40	
20	
0	
20	
40	
60	
80	
100	
120	

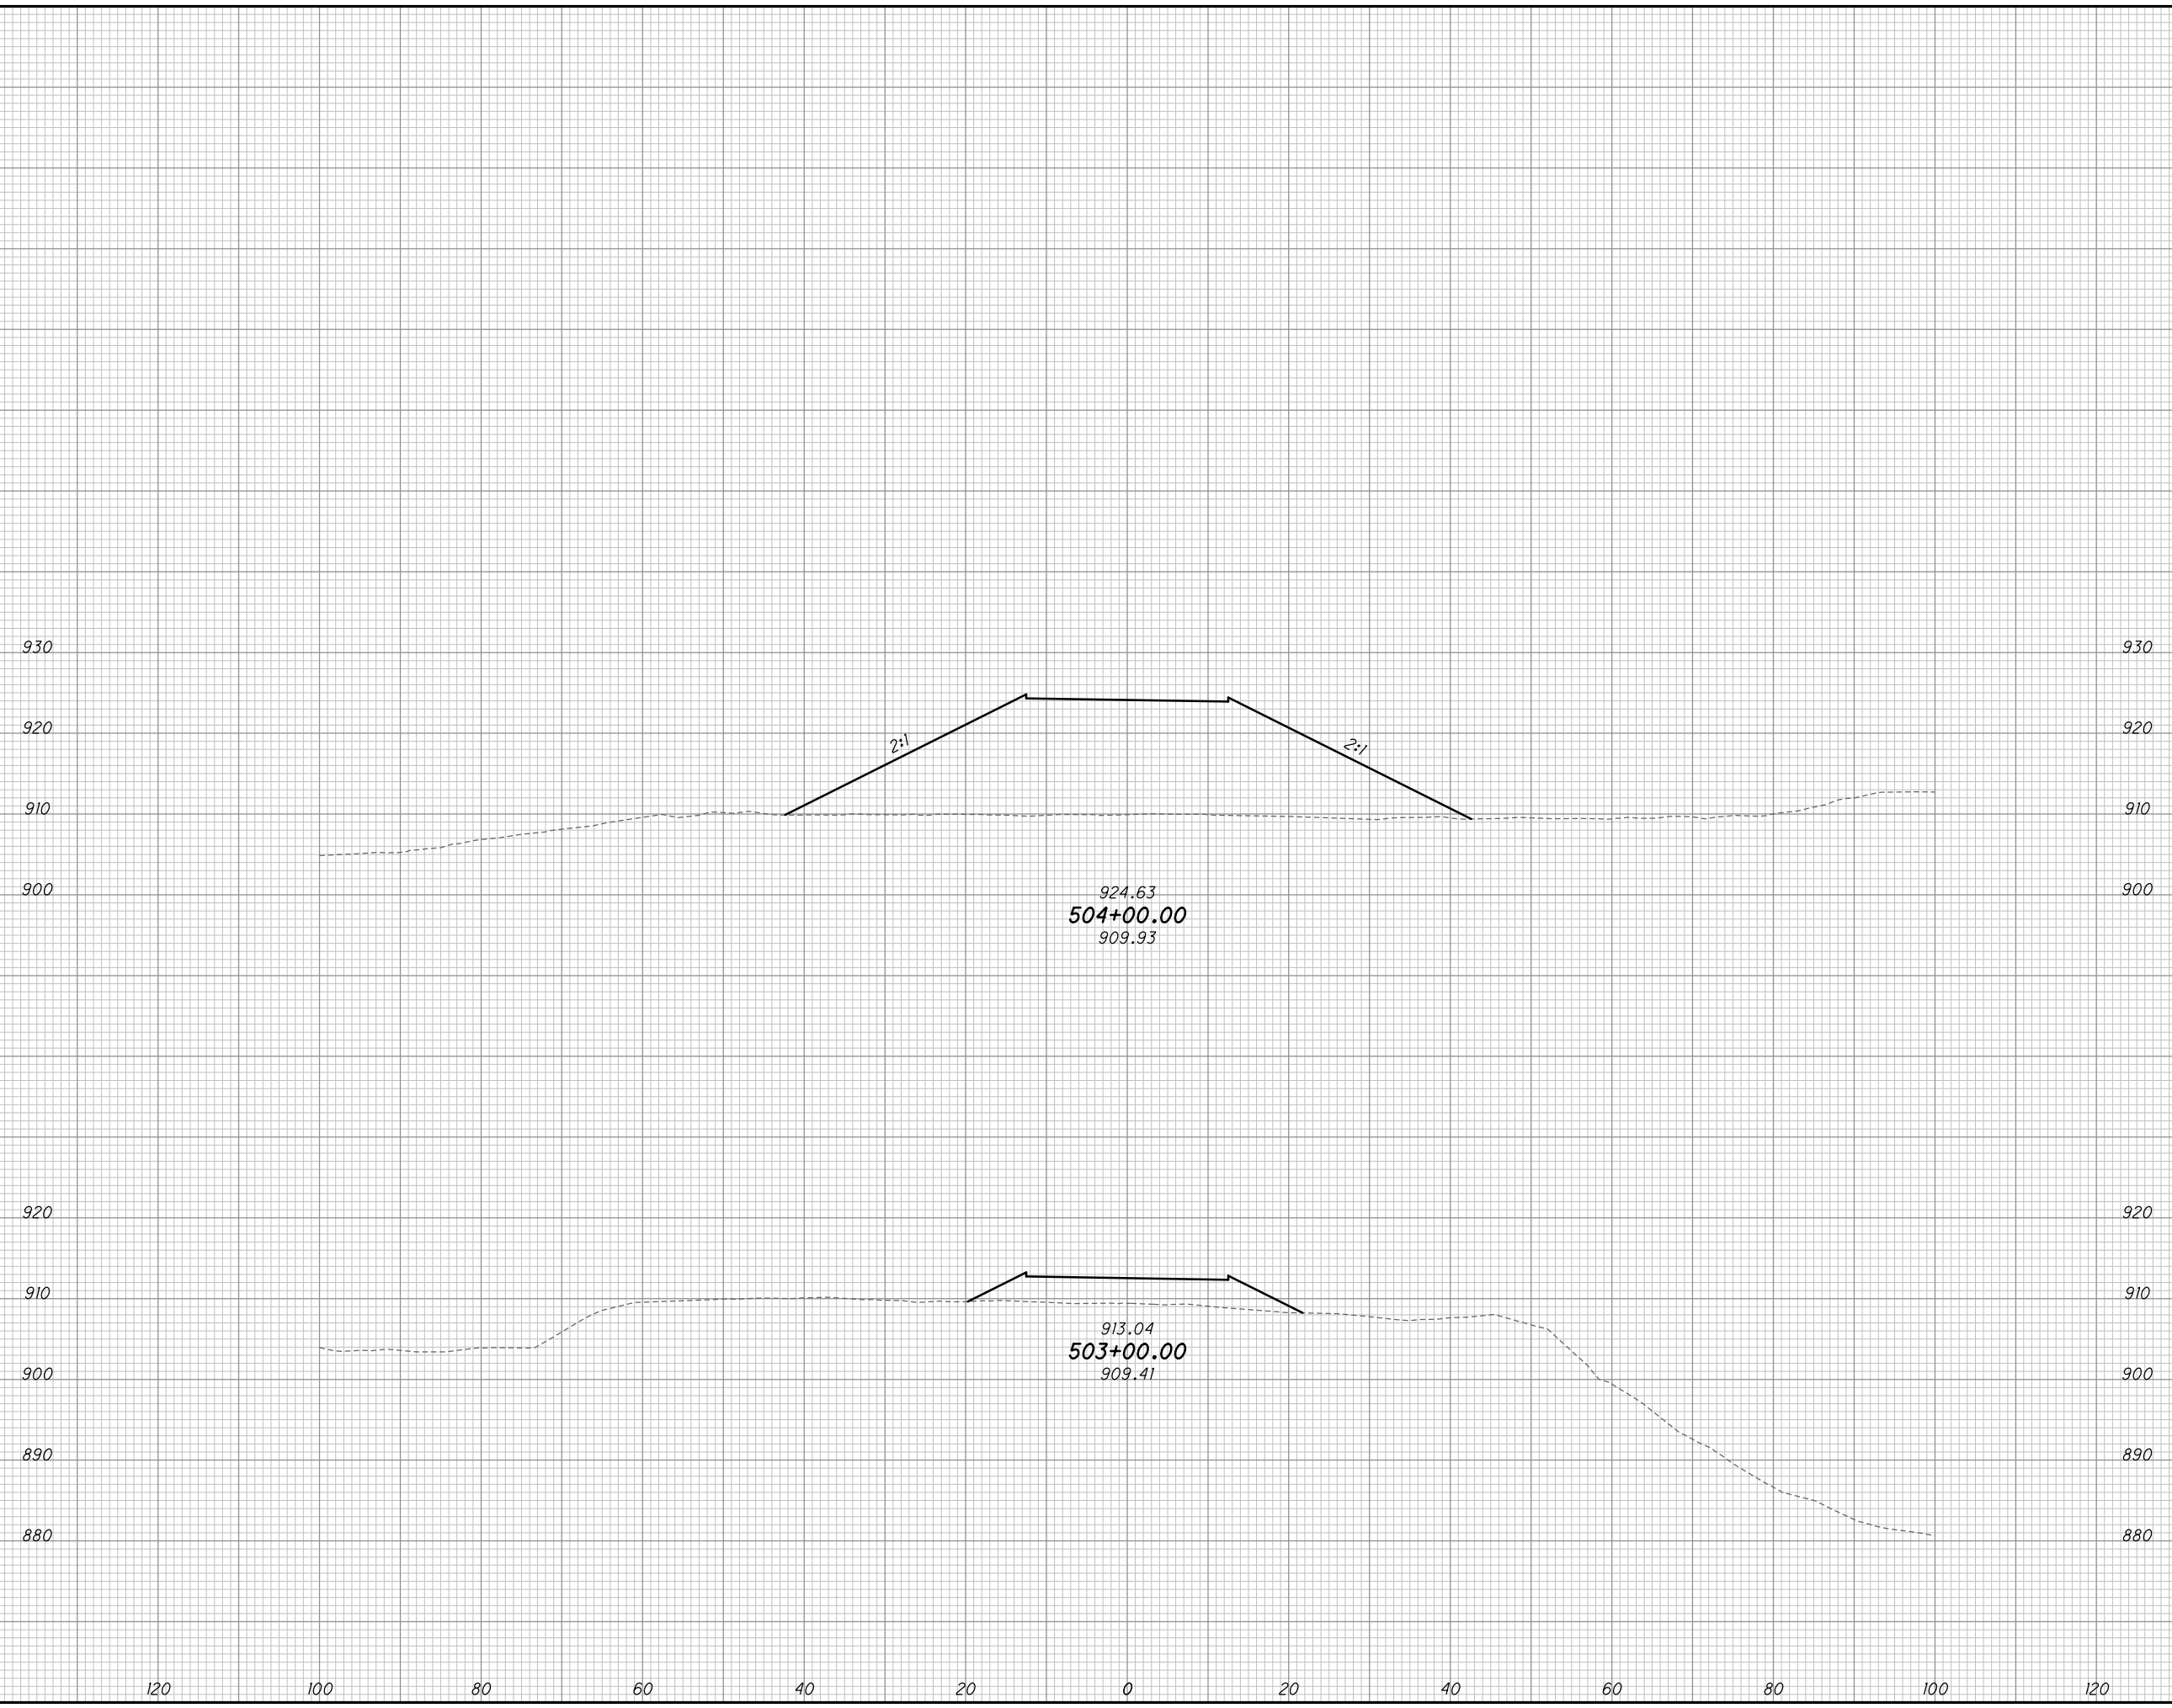


END AREA		VOLUME		CALCULATED	CHECKED
CUT	FILL	CUT	FILL		
0	799	0	5200		
0	111	0	1685		
0	6885	0	6885		

**CROSS SECTIONS ACCESS ROAD 5A
STA. 503+00.00 TO STA. 504+00.00**


SUM - 8 - 1.75

SEEDING	
END WIDTH	SO. YDS.
0	
120	
100	
80	
60	
40	
20	
0	
20	
40	
60	
80	
100	
120	

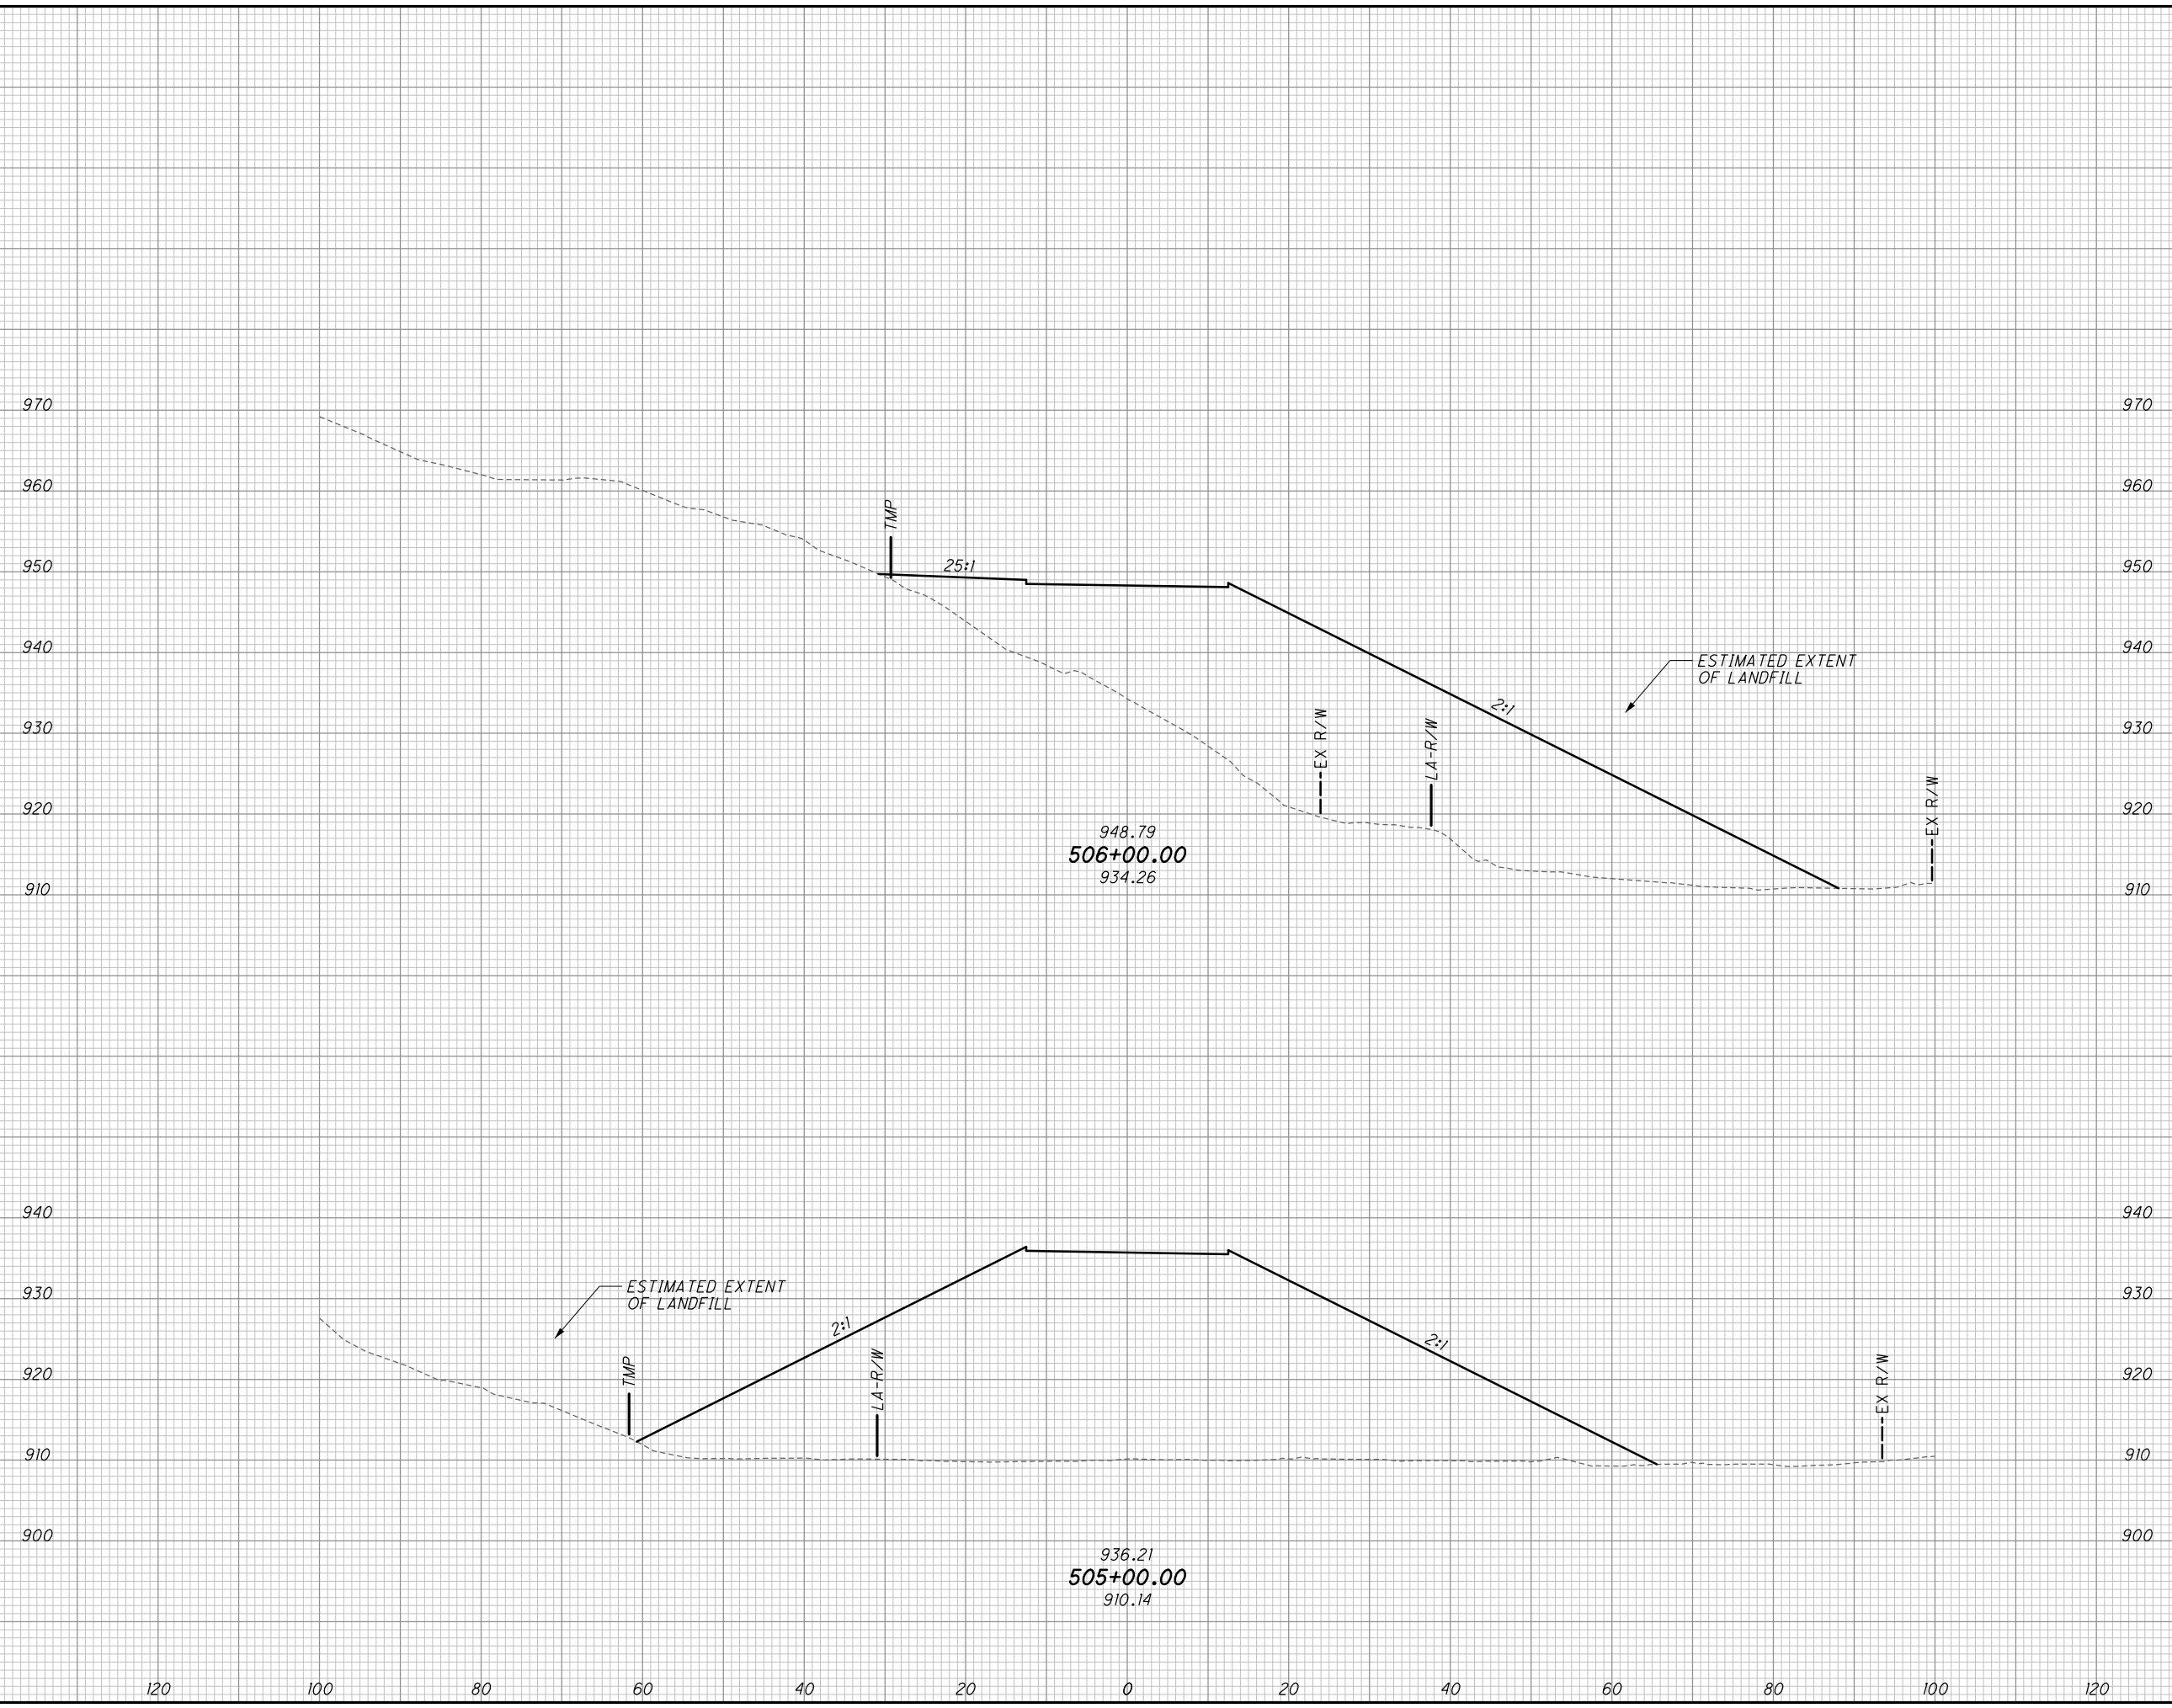

END AREA	VOLUME	CALCULATED		CHECKED
		CUT	FILL	
0	1554			
0	6598			
0	2009			
0	6598			

CROSS SECTIONS ACCESS ROAD 5A
STA. 505+00.00 TO STA. 506+00.00
SUM - 8 - 1.75
 3

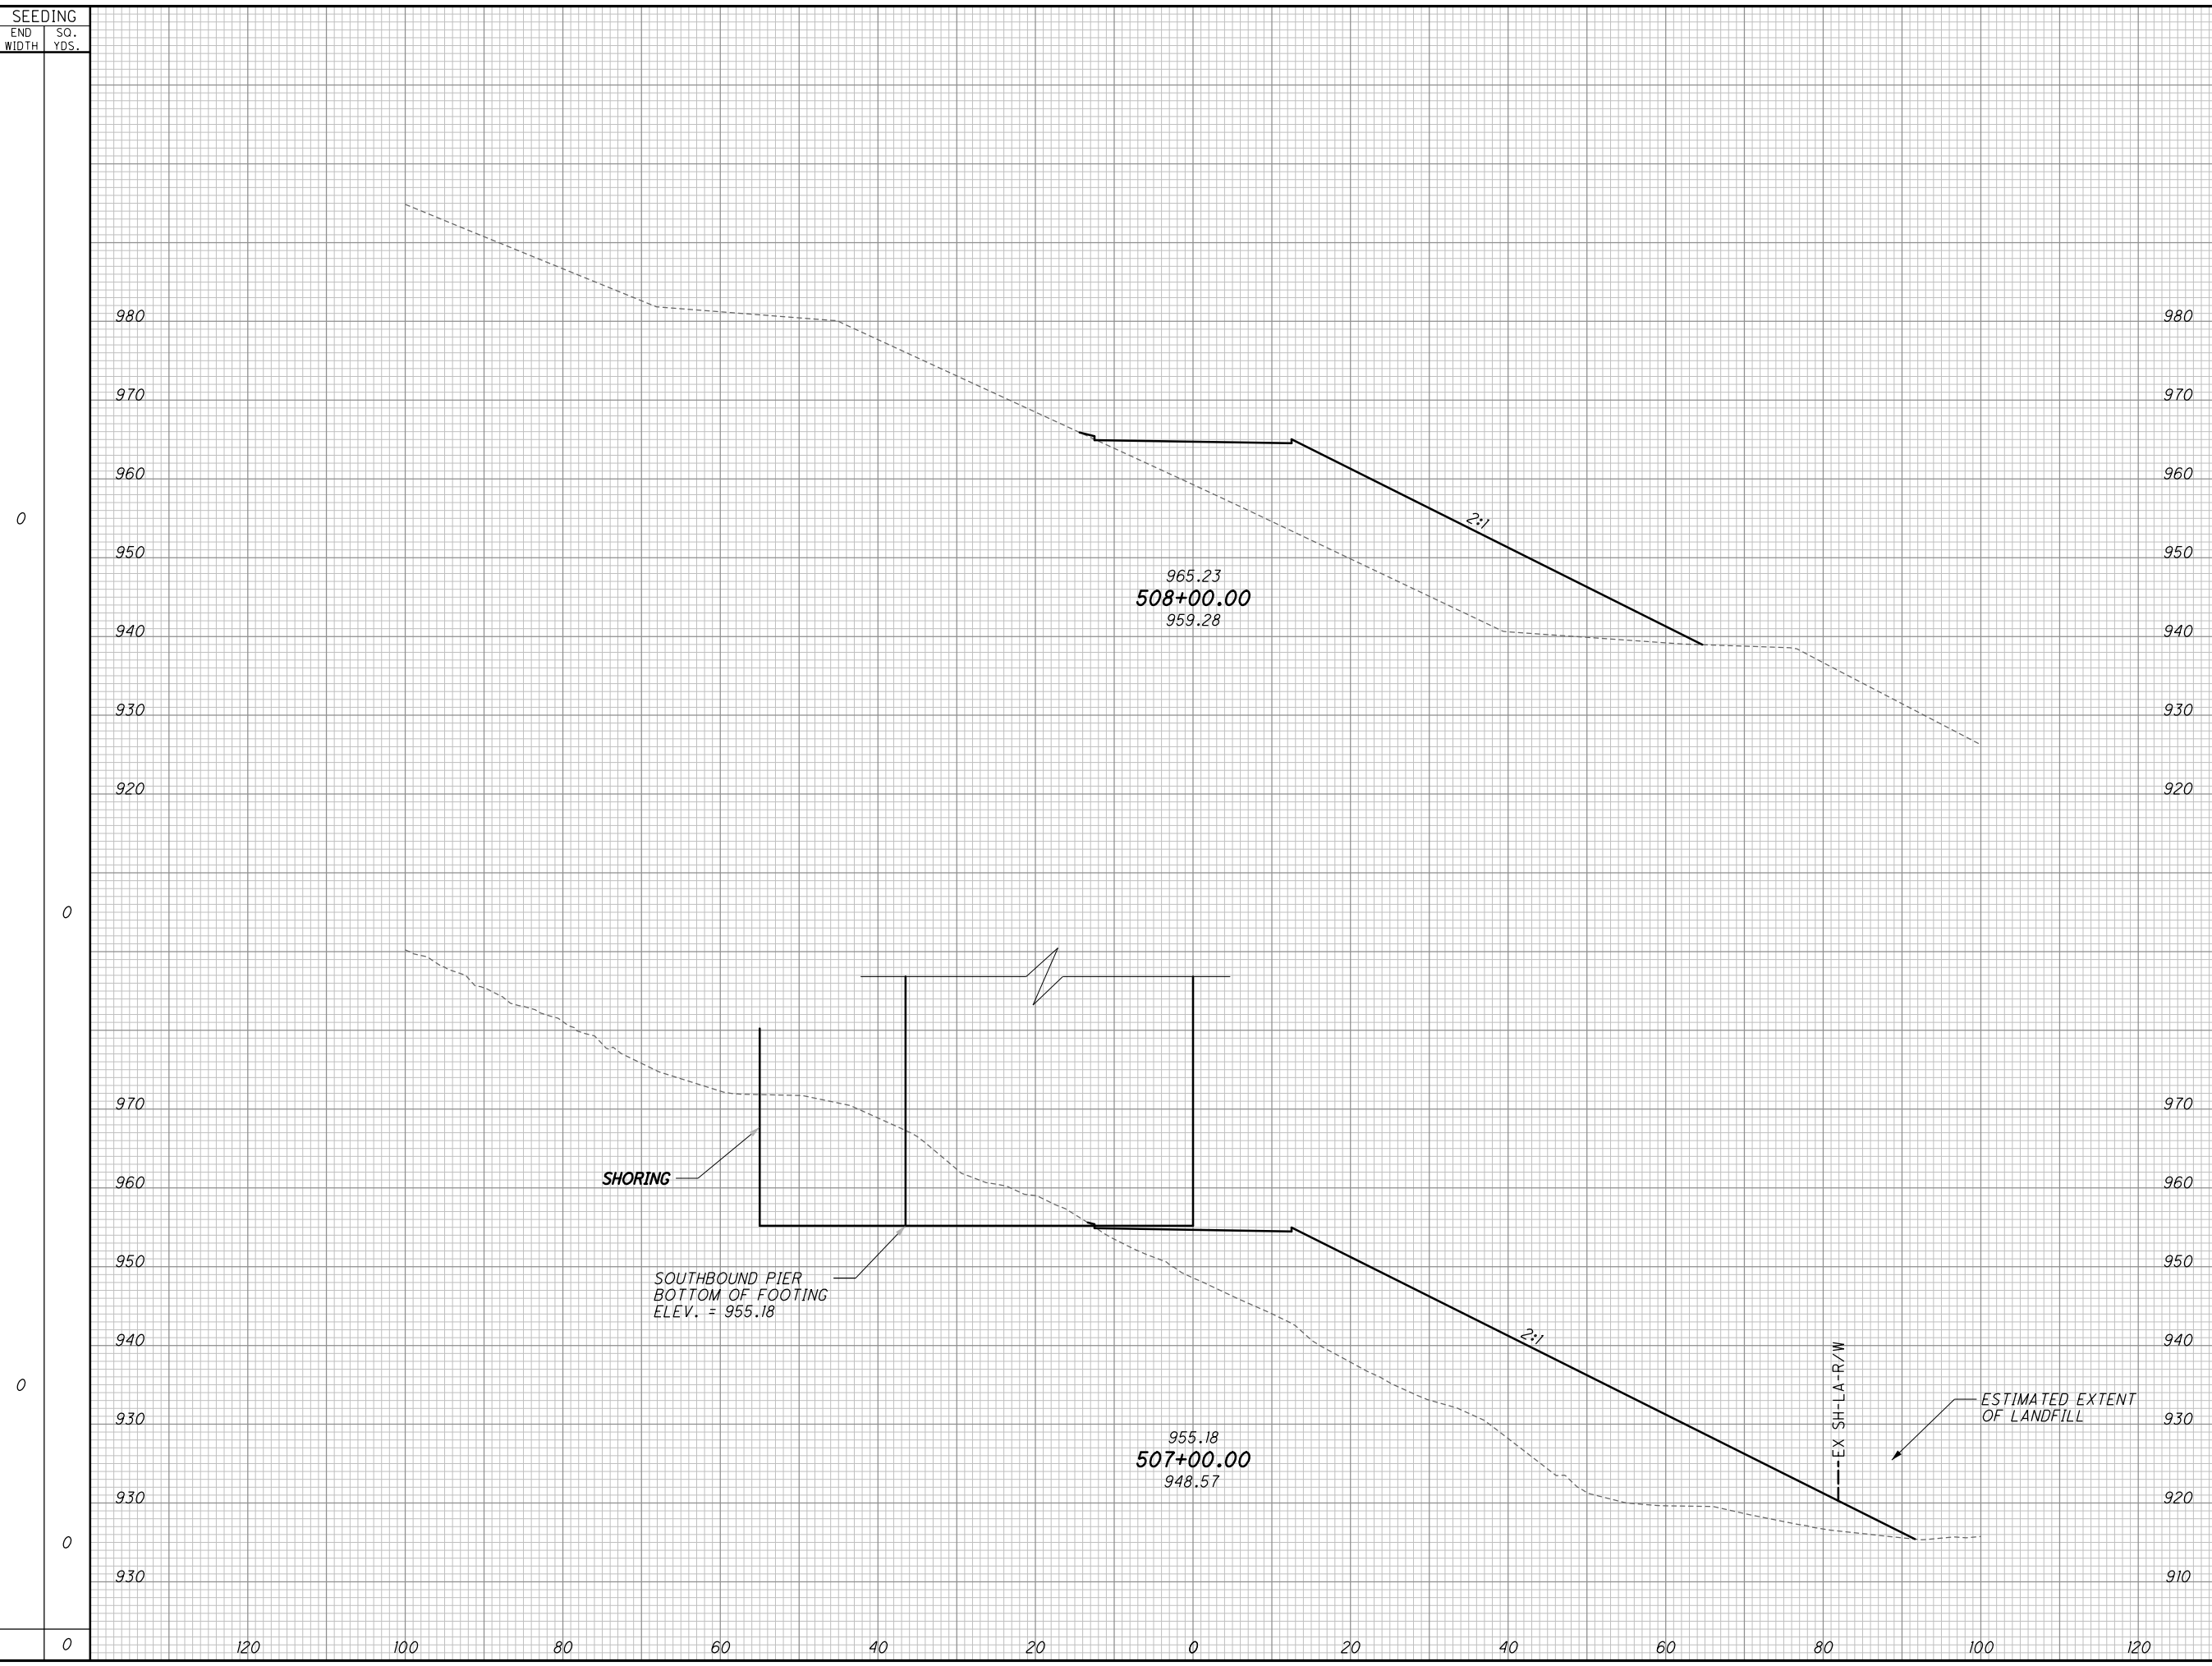

END AREA	VOLUME		CALCULATED	CHECKED
	CUT	FILL		
0	580			
		1043	2857	
414	963			
		0	4664	
		0	7518	

**CROSS SECTIONS ACCESS ROAD 5A
STA. 507+00.00 TO STA. 508+00.00**

SUM - 8 - 1.75