



I:\ProjectData\TRU\88916_193_0_00\Design\Roadway\Sheets\88916_GY001.dgn_Sheet2 1/31/2017 8:38:18 AM ccopelan

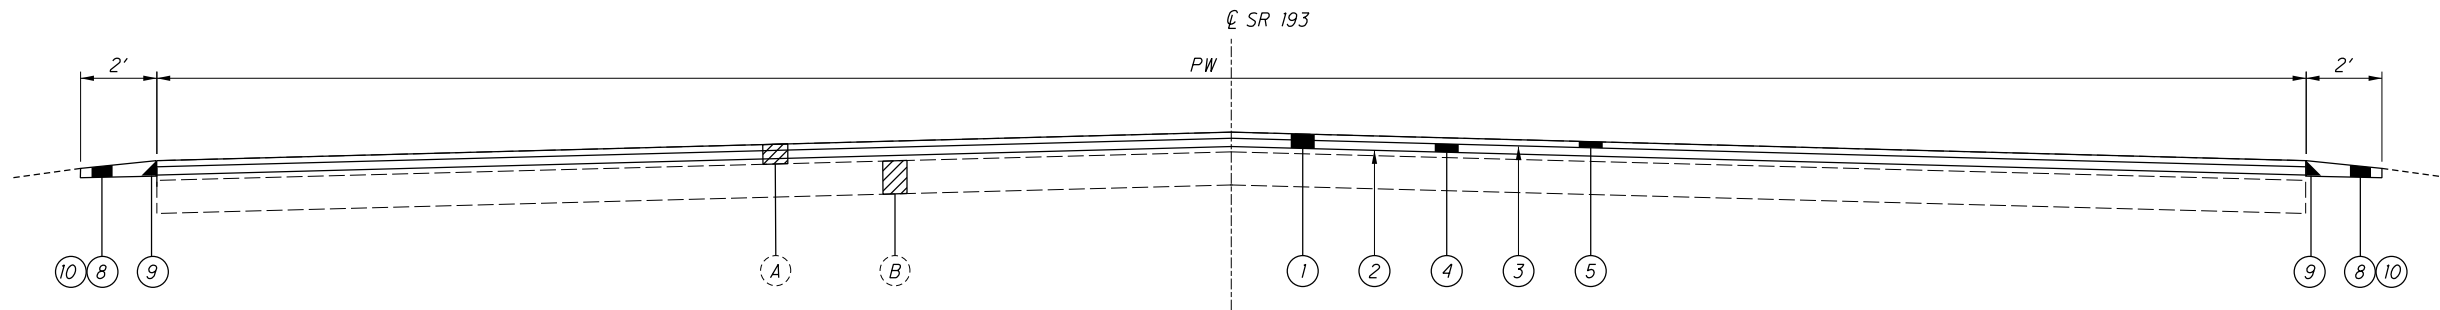


TYPICAL SECTION 4			
SLM		PW (FT)	LENGTH (MILES)
FROM	TO		
3.39	3.50	67.00	0.11
3.50	3.96	54.00	0.46
3.96	4.05	65.00	0.09
4.05	5.13	54.00	1.08
5.38	6.56	54.00	1.18
6.56	6.60	64.00	0.04
6.7	6.78	64.00	0.08

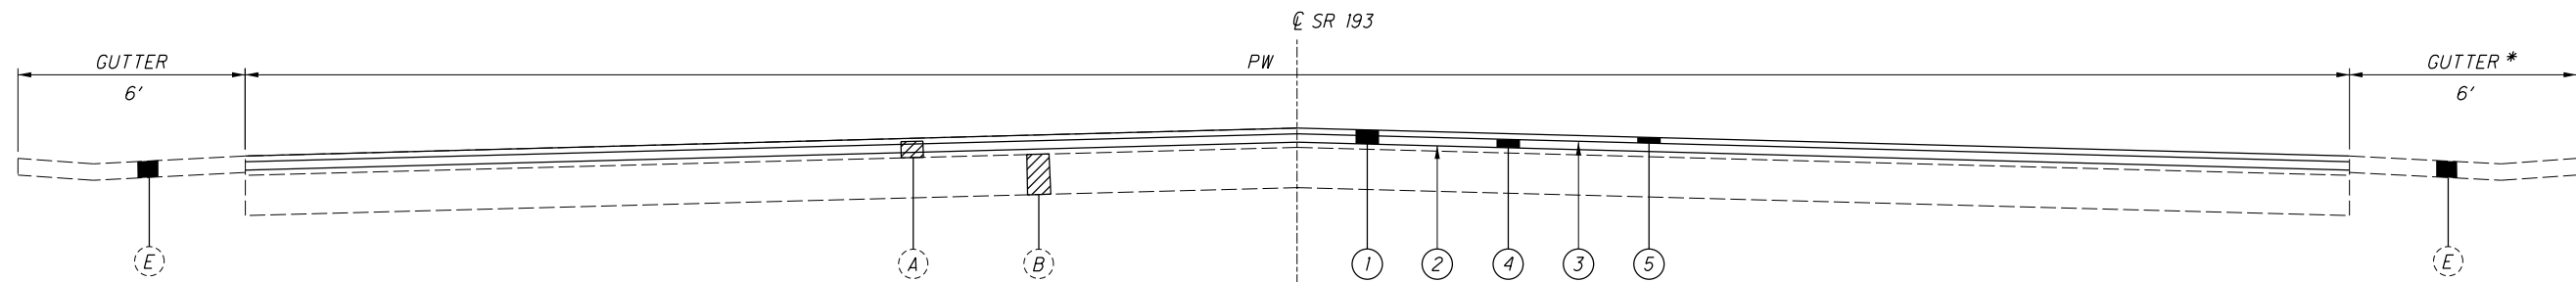

TYPICAL SECTION 5			
SLM		PW (FT)	LENGTH (MILES)
FROM	TO		
5.13	5.18	54.00	0.05
5.18	5.38	54.00	0.20

* NO RIGHT GUTTER SLM 5.13 TO SLM 5.18
PLACE COMPACTED AGGREGATE AND SAFETY
EDGE AS SHOWN IN TYPICAL 3

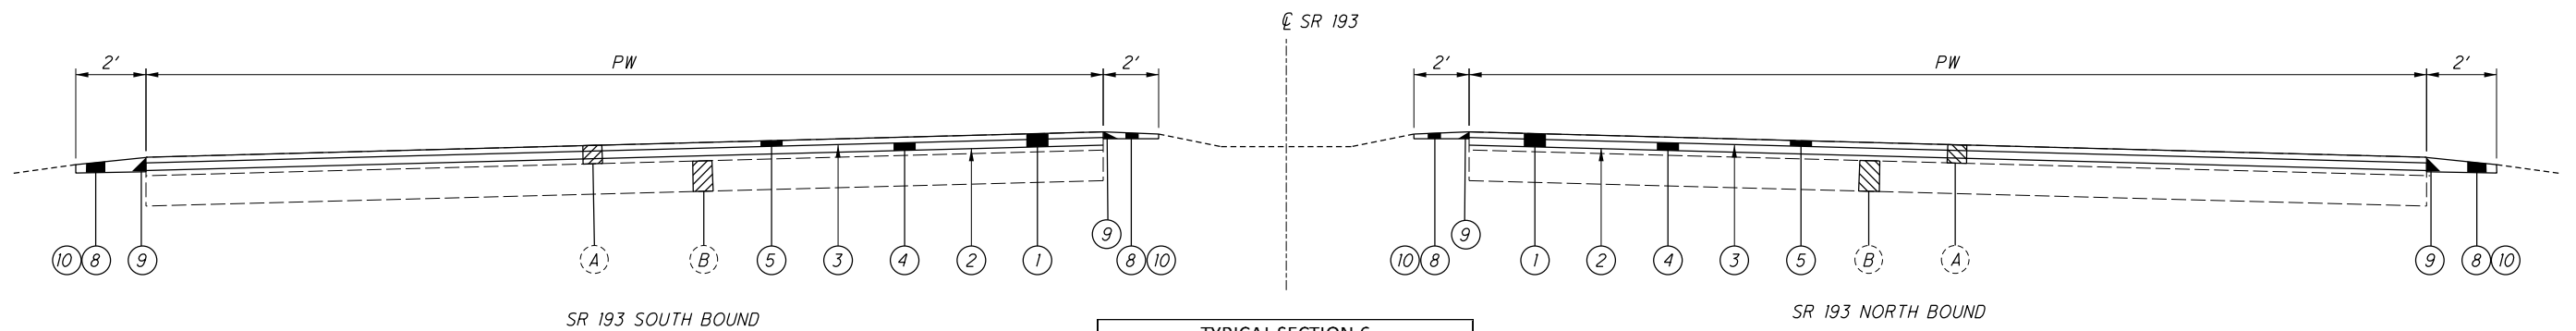

TYPICAL SECTION 6			
SLM		PW (FT)	LENGTH (MILES)
FROM	TO		
6.60	6.70	29.00	0.10