



CUY-90-14.90

PID 77332/85531

APPENDIX UT-18

**CPP University Road Relocation Conceptual Plan
(Contract Document)**

State of Ohio
Department of Transportation
Jolene M. Molitoris, Director


**Innerbelt Bridge
Construction Contract Group 1 (CCG1)**



CALCULATED
RLF
CHECKED
LPC

**CPP - UNIVERSITY ROAD RELOCATION
CONCEPTUAL PLAN**

CUY 90-14.52

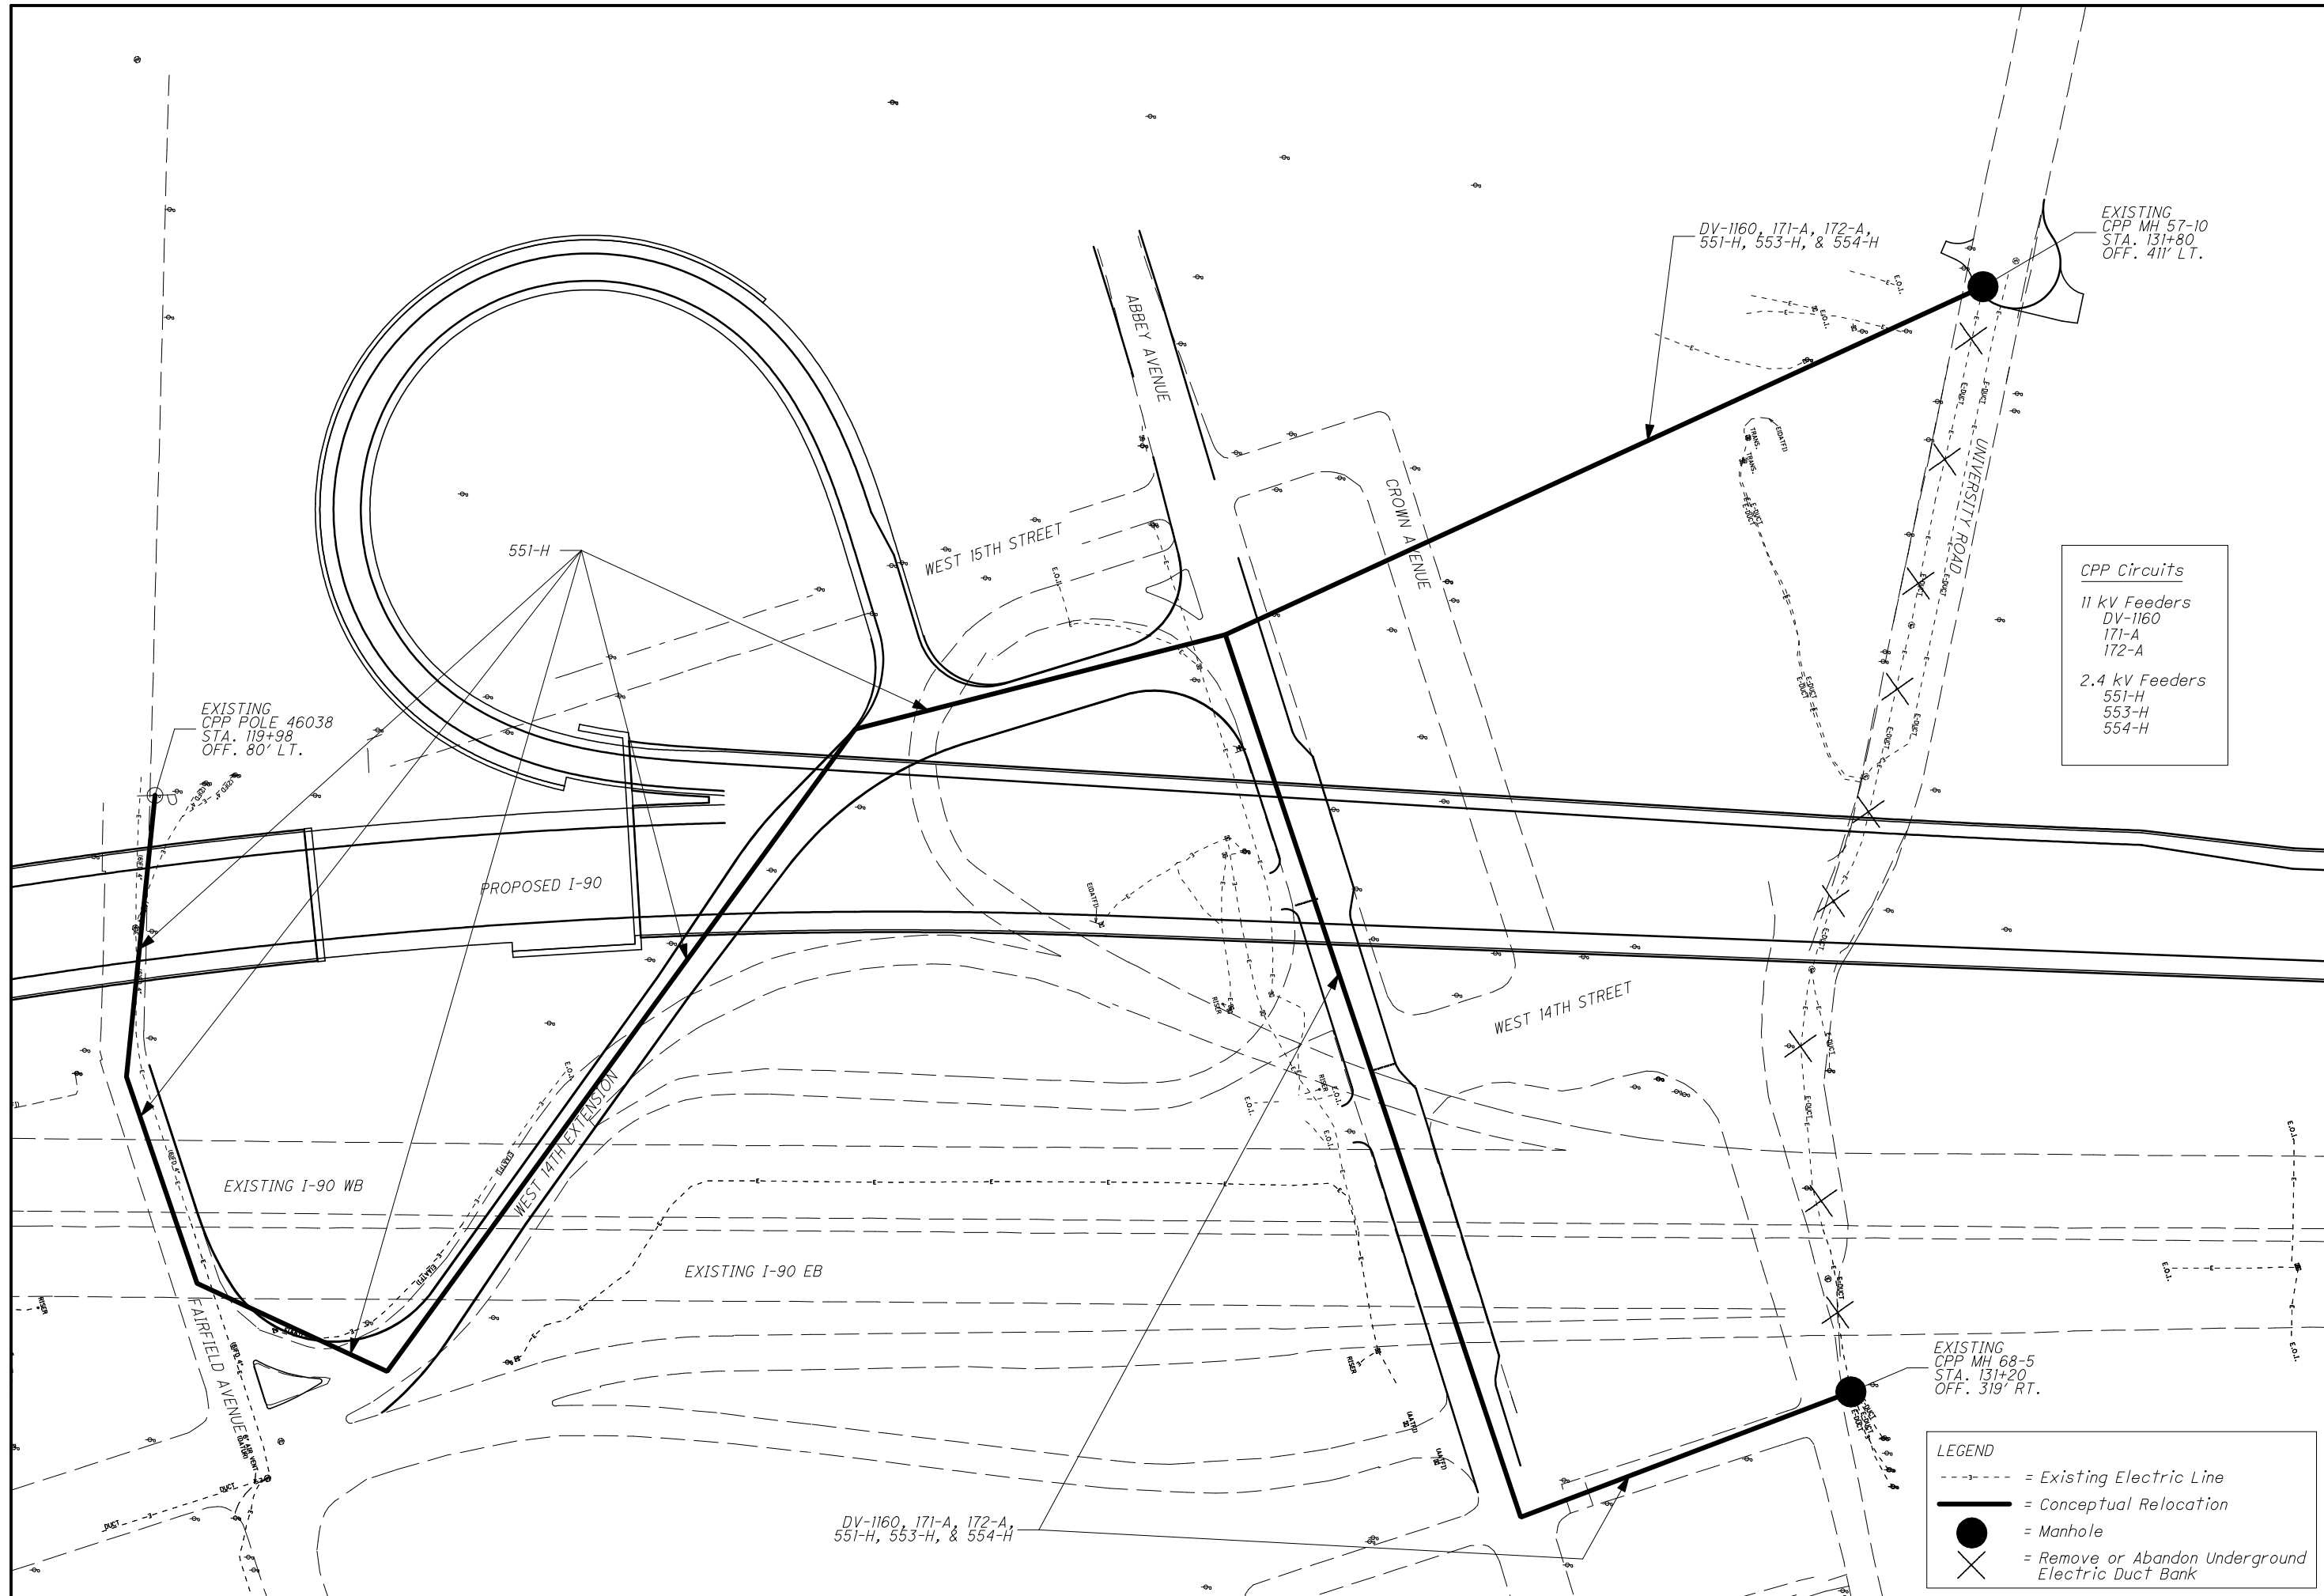

CPP Circuits
 11 kV Feeders
 DV-1160
 171-A
 172-A
 2.4 kV Feeders
 551-H
 553-H
 554-H

LEGEND
 - - - - - = Existing Electric Line
 ————— = Conceptual Relocation
 ● = Manhole
 X = Remove or Abandon Underground Electric Duct Bank

EXISTING CPP POLE 46038
 STA. 119+98
 OFF. 80' LT.

EXISTING CPP MH 57-10
 STA. 131+80
 OFF. 411' LT.

EXISTING CPP MH 68-5
 STA. 131+20
 OFF. 319' RT.

DV-1160, 171-A, 172-A,
 551-H, 553-H, & 554-H