



CUY-90-14.90



PID 77332/85531

APPENDIX AE-03

**Abbey Avenue Bridge Conceptual Rehabilitation Plans
(Contract Document)**

State of Ohio
Department of Transportation
Jolene M. Molitoris, Director

**Innerbelt Bridge
Construction Contract Group 1 (CCG1)**

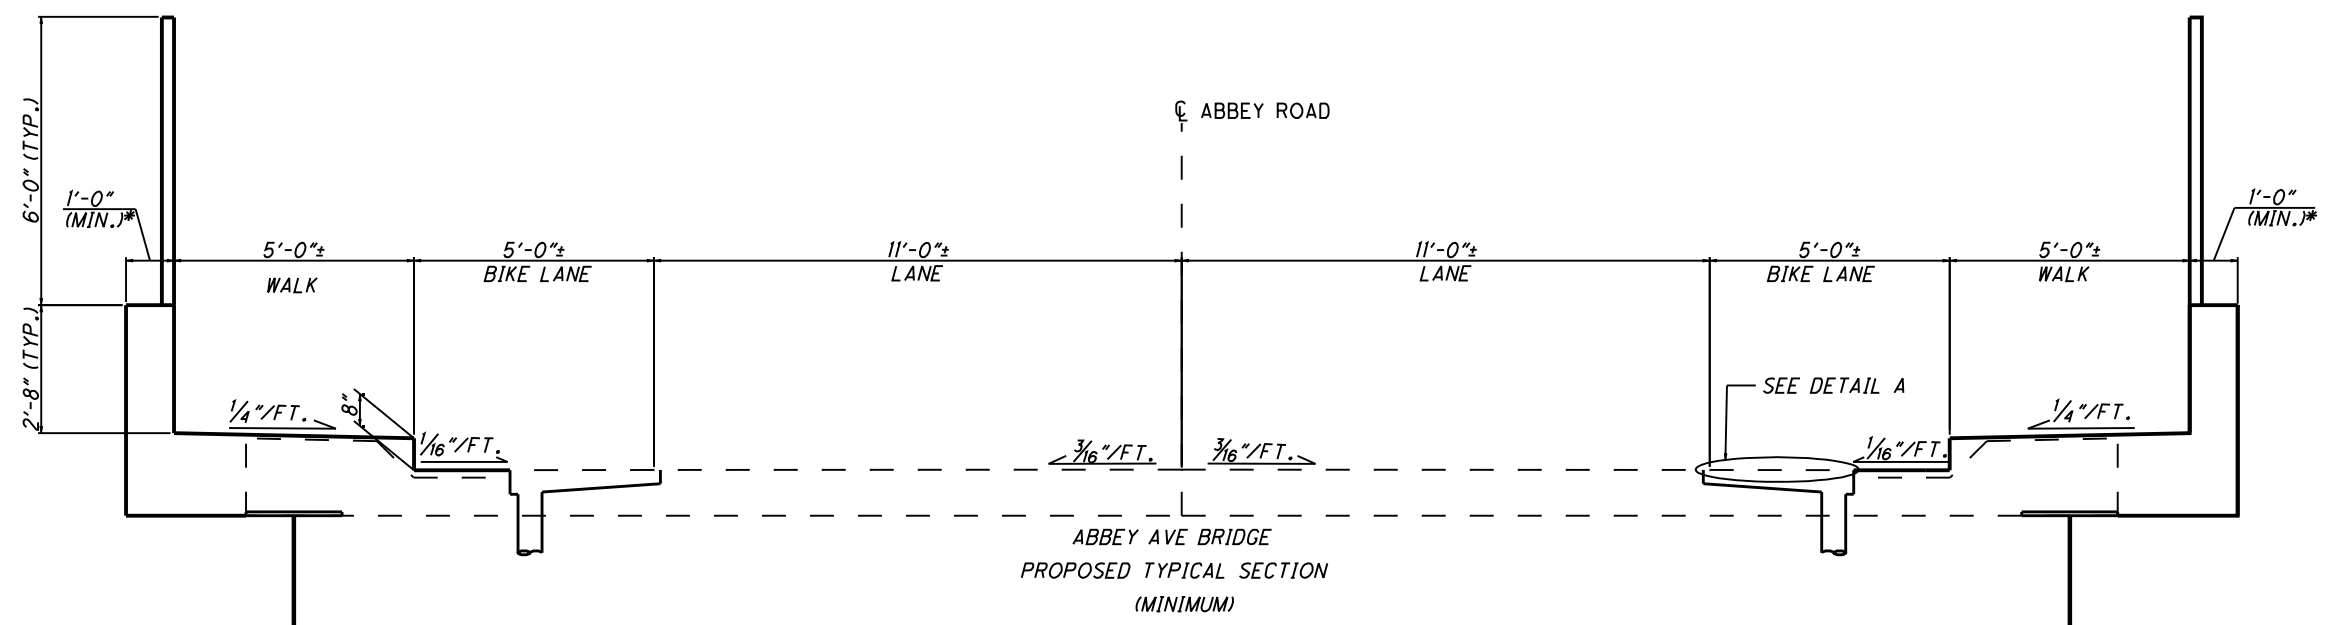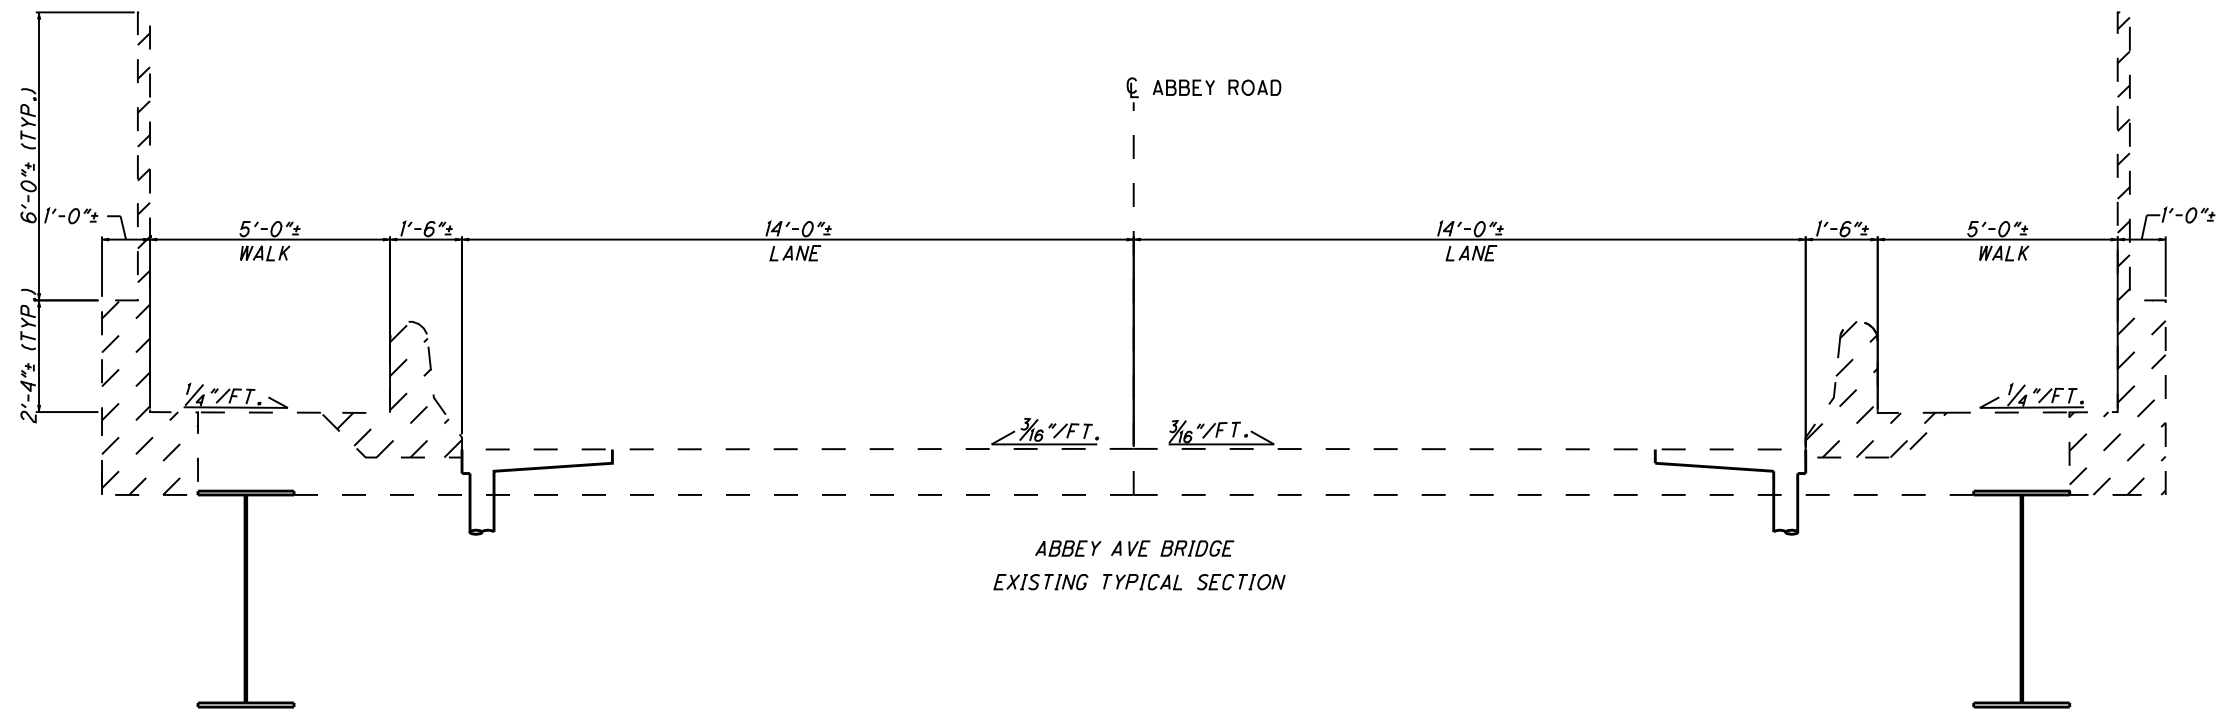

= REMOVAL

* PARAPET WIDTH SHALL BE INCREASED AS NEEDED TO ACCOMODATE FORMLINER TEXTURE OR RECESSED PANELS

