



CUY-90-14.90

PID 77332/85531


APPENDIX GE-14

**West Bank Future (CCG2) Grading Plan
(Contract Document)**

State of Ohio
Department of Transportation
Jolene M. Molitoris, Director

**Innerbelt Bridge
Construction Contract Group 1 (CCG1)**

GRADING PLAN FOR FUTURE EASTBOUND CENTRAL VIADUCT WITH WALL AT UNIVERSITY AVENUE.

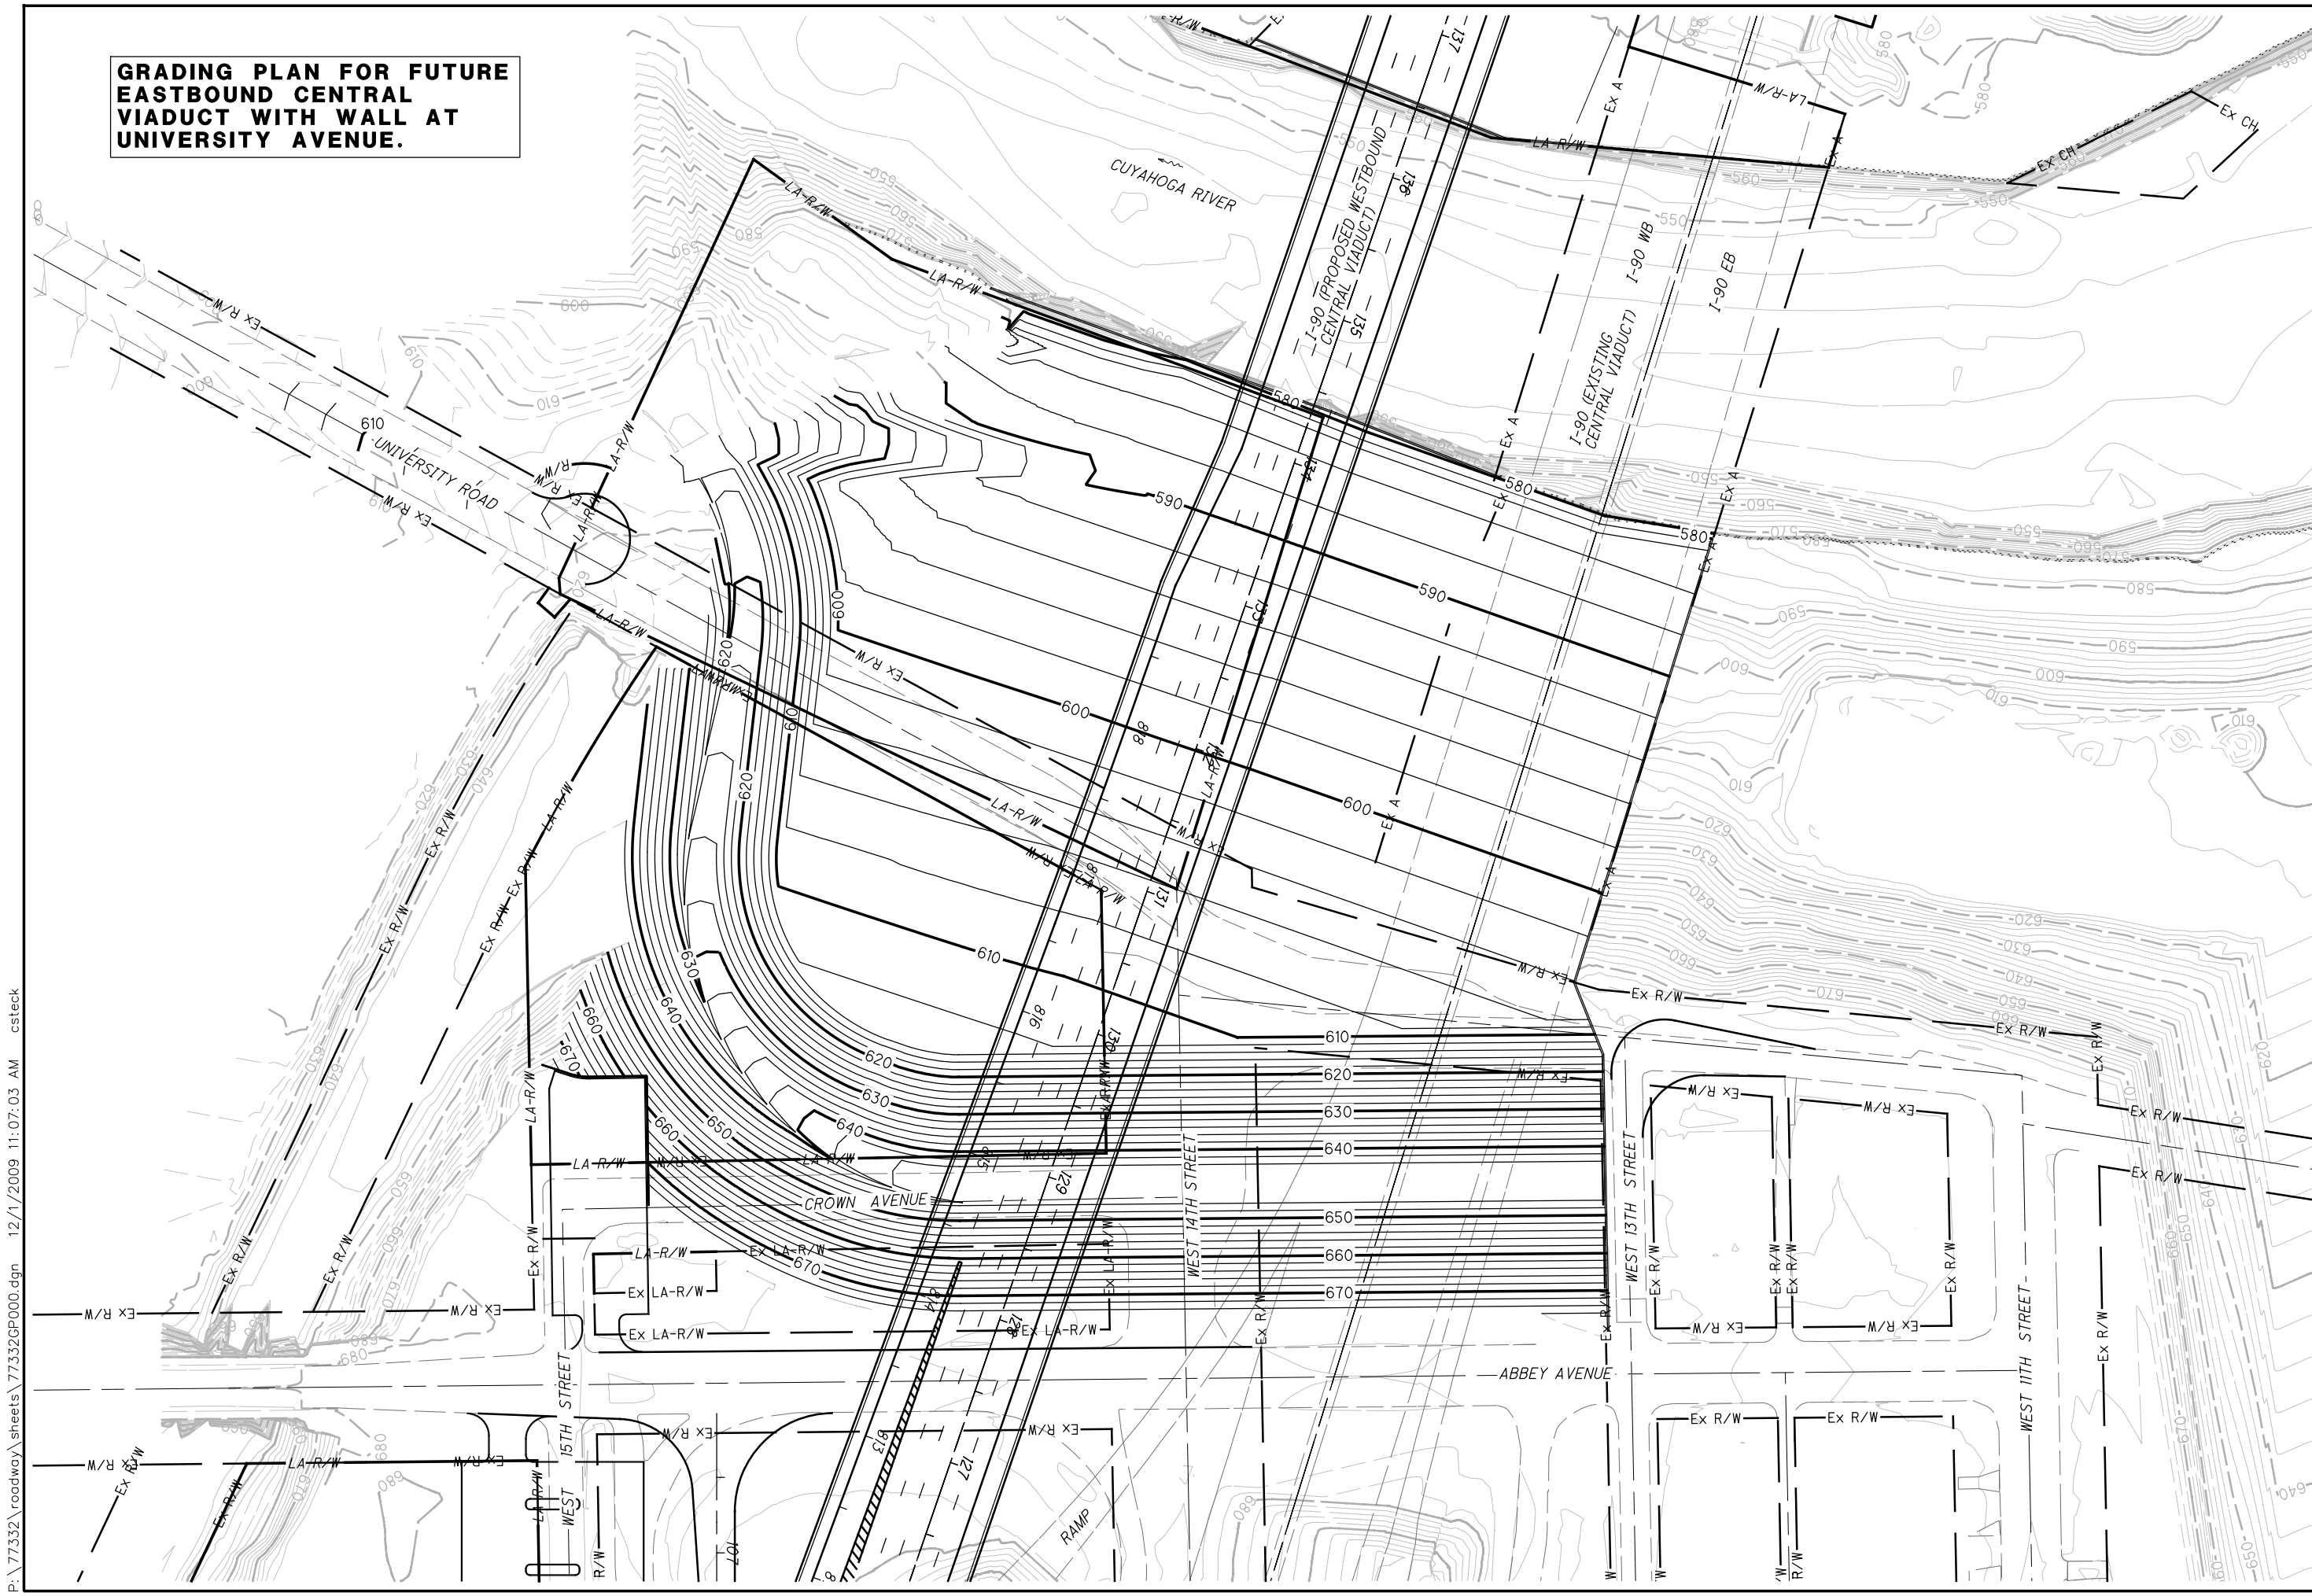

P:\77332\roadway\sheets\77332GP000.dgn 12/1/2009 11:07:03 AM csteck

CALCULATED CDS CHECKED R/L E

0 50 100
25
HORIZONTAL SCALE IN FEET

**FUTURE SLOPE GRADING PLAN
CUYAHOGA RIVER WEST BANK**

CUY-90-14.92

