



CUY-90-14.90


PID 77332/85531

APPENDIX LD-05

**Clearance Envelopes
(Contract Document)**


State of Ohio
Department of Transportation
Jolene M. Molitoris, Director

**Innerbelt Bridge
Construction Contract Group 1 (CCG1)**

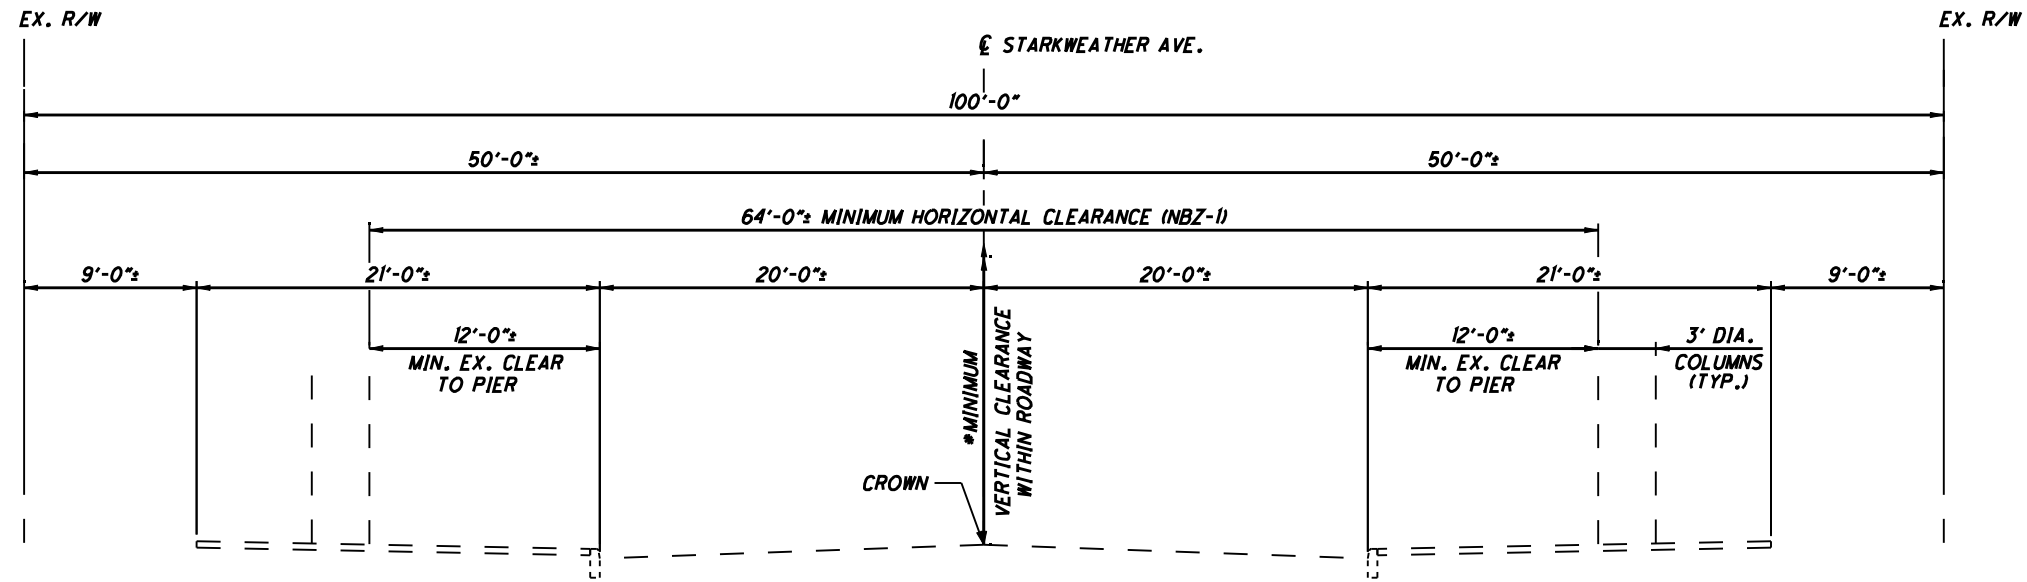

**STARKWEATHER AVENUE
(REDECK EXISTING BRIDGE)**

* REFER TO SECTION 14 - STRUCTURES OF
PROJECT SCOPE FOR VERTICAL CLEARANCE
REQUIREMENTS

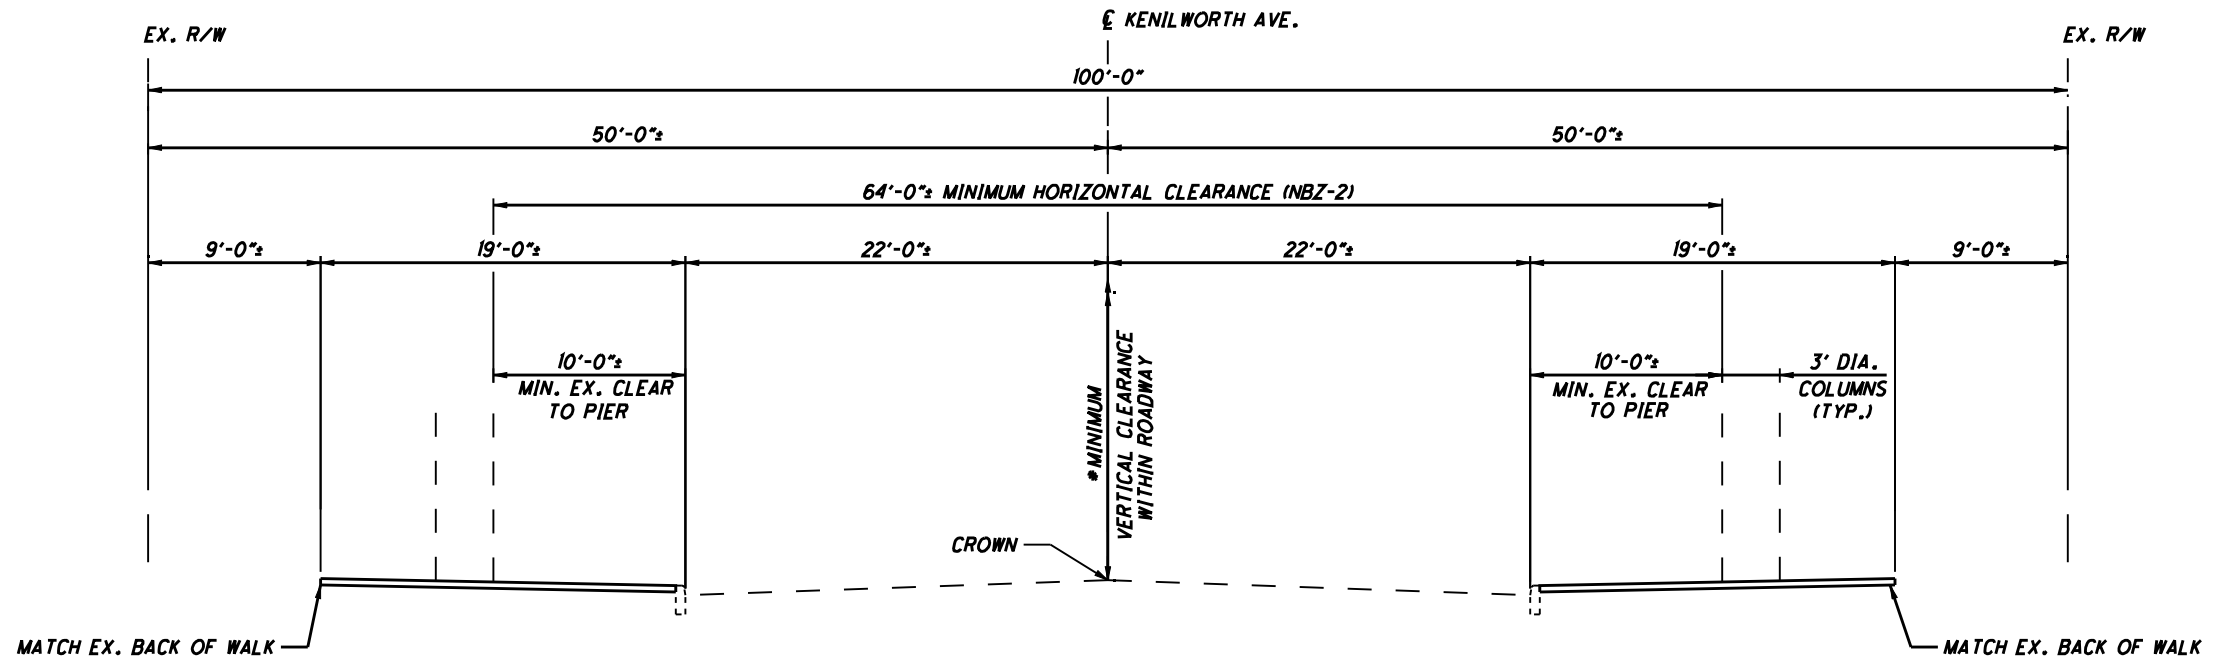


**KENILWORTH AVENUE
(WIDEN AND REDECK EXISTING BRIDGE)**

* REFER TO SECTION 14 - STRUCTURES OF
PROJECT SCOPE FOR VERTICAL CLEARANCE
REQUIREMENTS

NOTE:


HORIZONTAL CLEARANCE WINDOWS AS SHOWN ARE MINIMUM. SIGHT
DISTANCE AND/OR OTHER DESIGN OR PROJECT CRITERION MAY
NECESSITATE INCREASING THE INDICATED WINDOW WIDTHS.



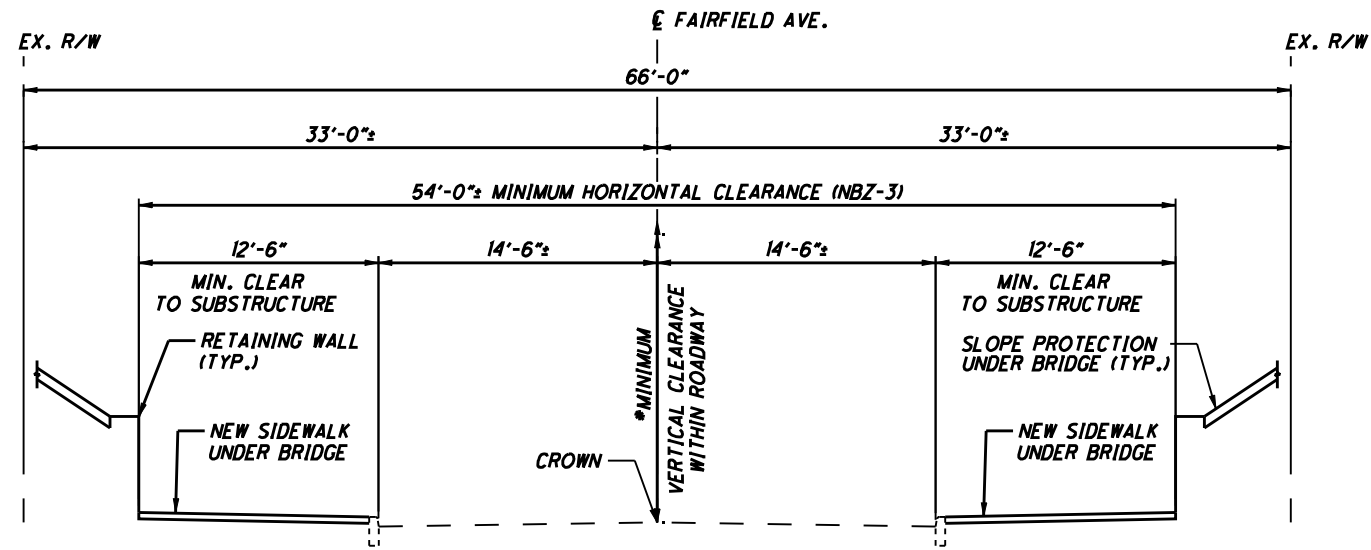

**FAIRFIELD AVENUE
(NEW BRIDGE)**

* REFER TO SECTION 14 - STRUCTURES OF PROJECT SCOPE FOR VERTICAL CLEARANCE REQUIREMENTS

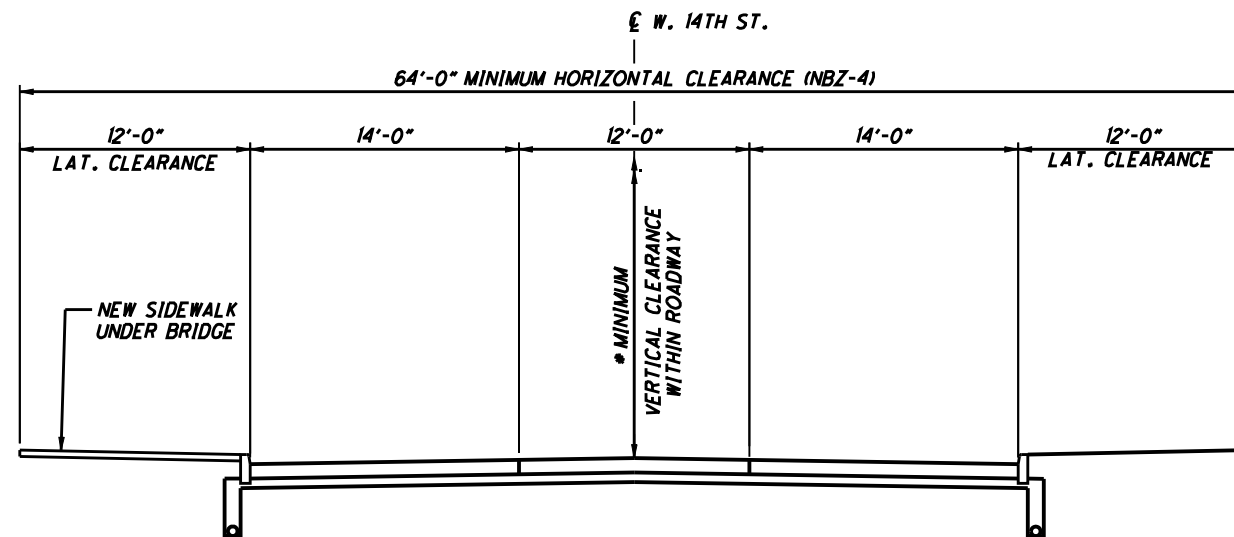


**PROPOSED WEST 14TH STREET CONNECTOR
(NEW BRIDGE)**

* REFER TO SECTION 14 - STRUCTURES OF PROJECT SCOPE FOR VERTICAL CLEARANCE REQUIREMENTS

NOTE:

HORIZONTAL CLEARANCE WINDOWS AS SHOWN ARE MINIMUM. SIGHT DISTANCE AND/OR OTHER DESIGN OR PROJECT CRITERION MAY NECESSITATE INCREASING THE INDICATED WINDOW WIDTHS.

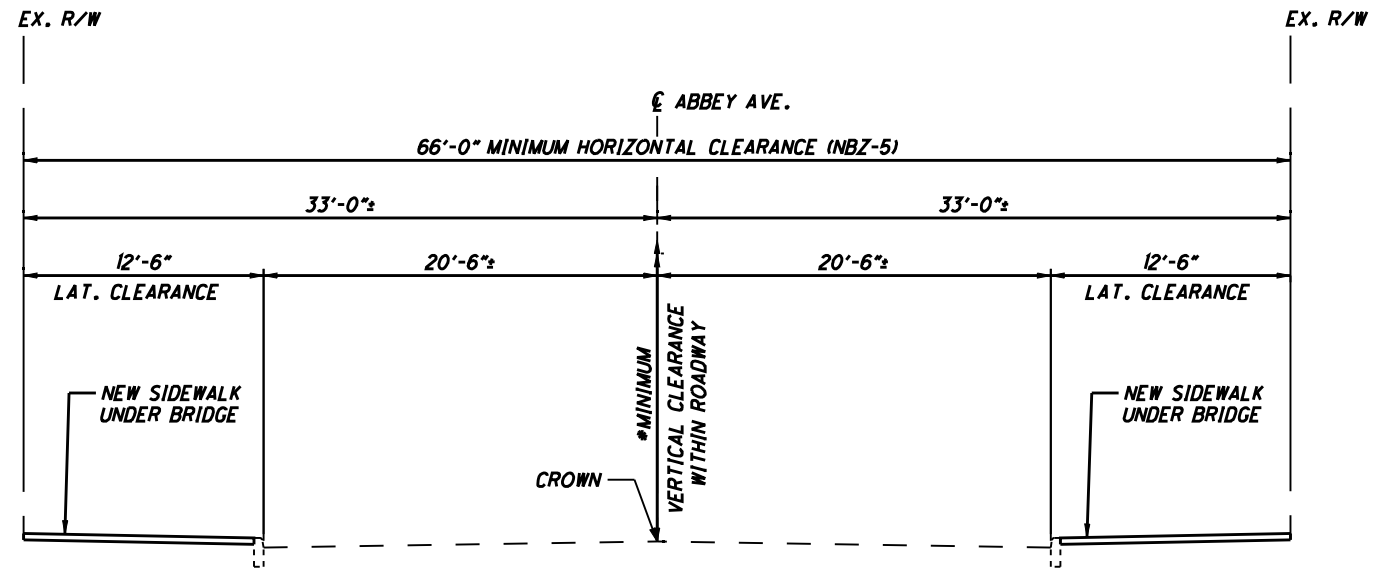


**ABBAY AVENUE
(NEW BRIDGE)**

* REFER TO SECTION 14 - STRUCTURES OF
PROJECT SCOPE FOR VERTICAL CLEARANCE
REQUIREMENTS

NOTE:


HORIZONTAL CLEARANCE WINDOWS AS SHOWN ARE MINIMUM. SIGHT
DISTANCE AND/OR OTHER DESIGN OR PROJECT CRITERION MAY
NECESSITATE INCREASING THE INDICATED WINDOW WIDTHS.



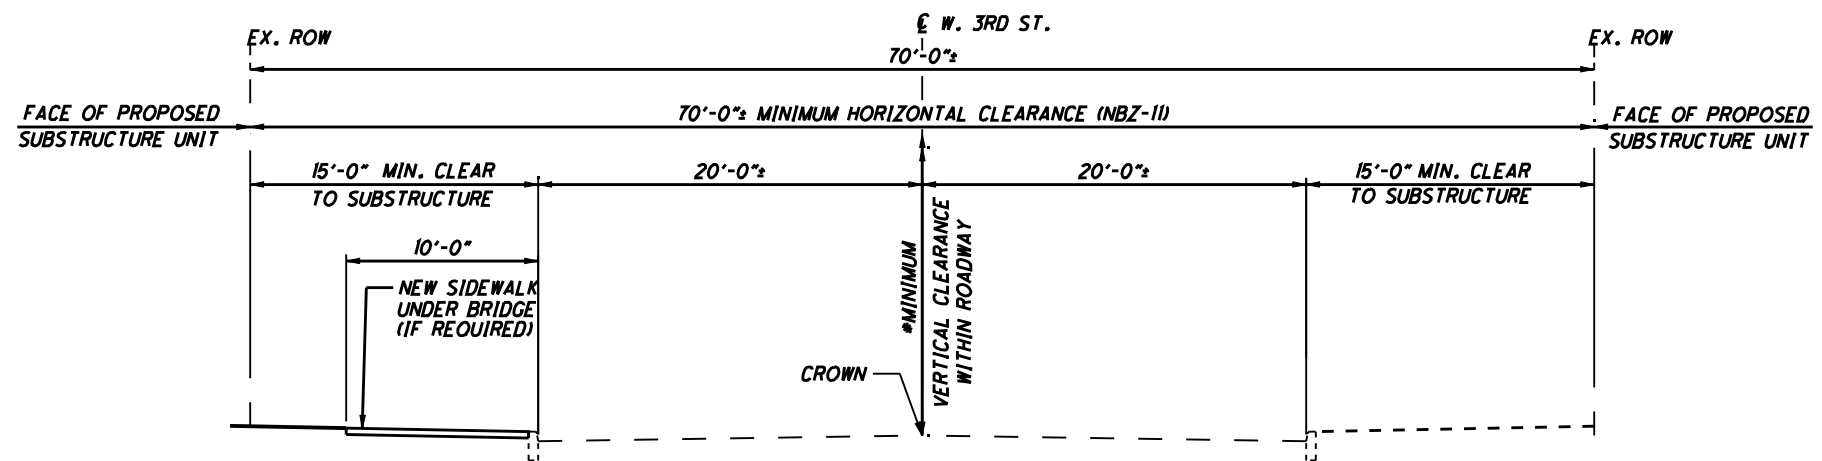

**WEST 3RD STREET
(NEW BRIDGE)**

* REFER TO SECTION 14 - STRUCTURES OF
PROJECT SCOPE FOR VERTICAL CLEARANCE
REQUIREMENTS

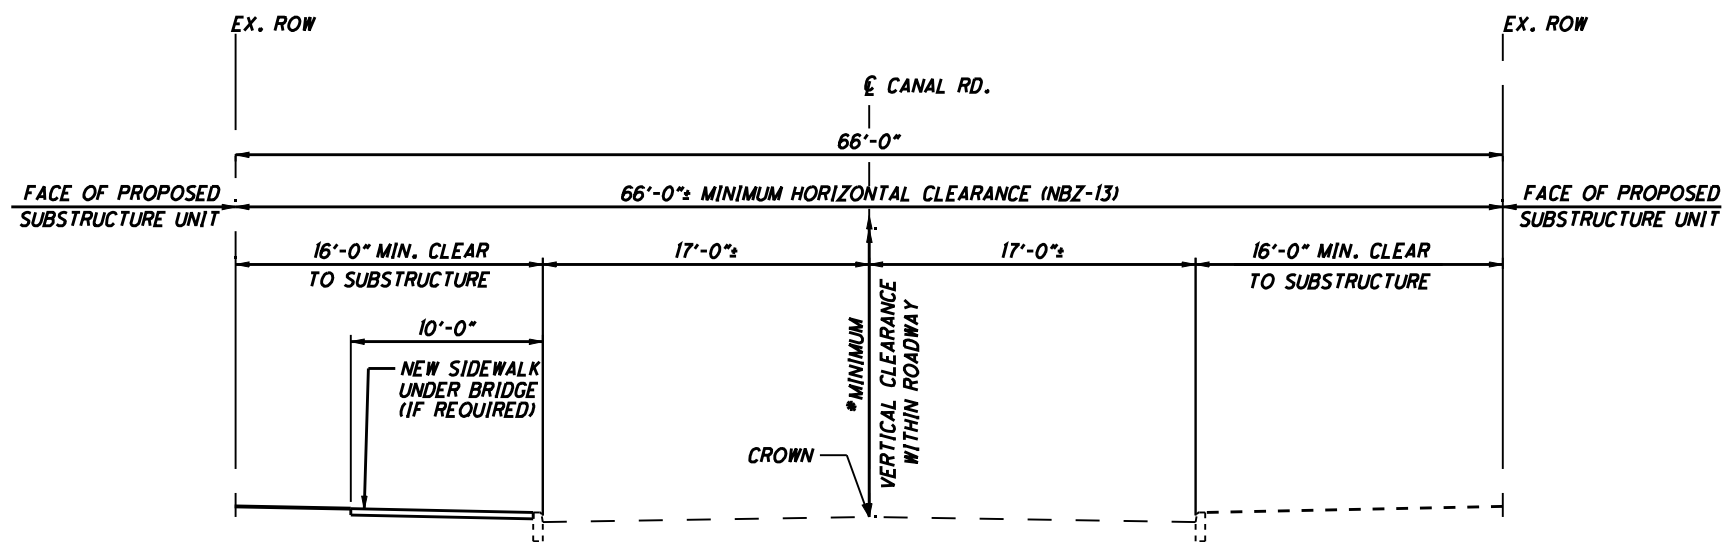


**CANAL ROAD
(NEW BRIDGE)**

* REFER TO SECTION 14 - STRUCTURES OF
PROJECT SCOPE FOR VERTICAL CLEARANCE
REQUIREMENTS

NOTE:


HORIZONTAL CLEARANCE WINDOWS AS SHOWN ARE MINIMUM. SIGHT
DISTANCE AND/OR OTHER DESIGN OR PROJECT CRITERION MAY
NECESSITATE INCREASING THE INDICATED WINDOW WIDTHS.



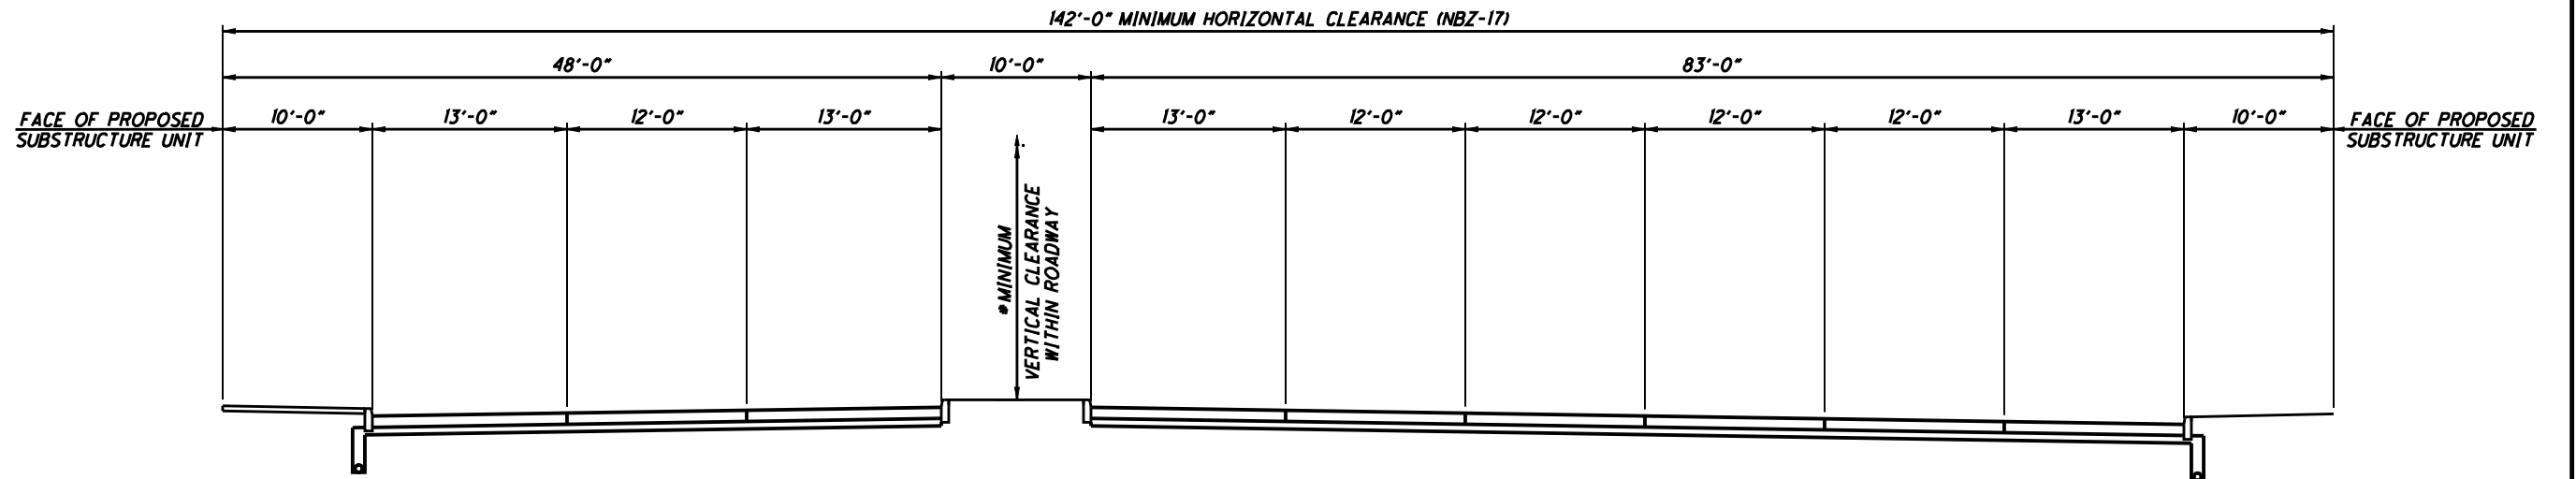

**FUTURE ONTARIO ST. / BROADWAY AVE.
(NEW BRIDGE)**

* REFER TO SECTION 14 - STRUCTURES OF
PROJECT SCOPE FOR VERTICAL CLEARANCE
REQUIREMENTS

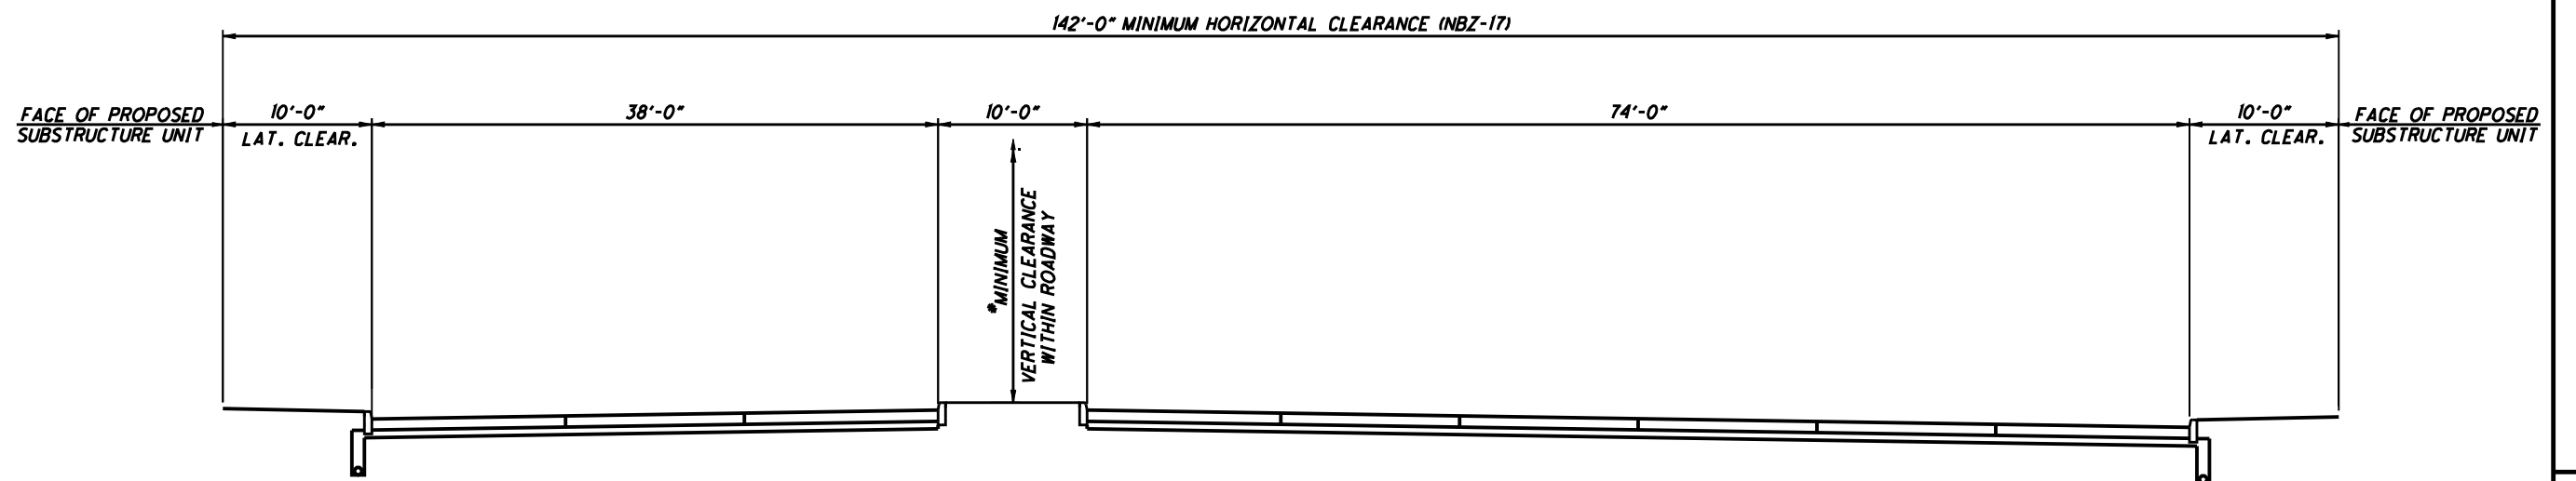


PROPOSED ONTARIO ST. / BROADWAY AVE.

* REFER TO SECTION 14 - STRUCTURES OF
PROJECT SCOPE FOR VERTICAL CLEARANCE
REQUIREMENTS

NOTE:


HORIZONTAL CLEARANCE WINDOWS AS SHOWN ARE MINIMUM. SIGHT
DISTANCE AND/OR OTHER DESIGN OR PROJECT CRITERION MAY
NECESSITATE INCREASING THE INDICATED WINDOW WIDTHS.



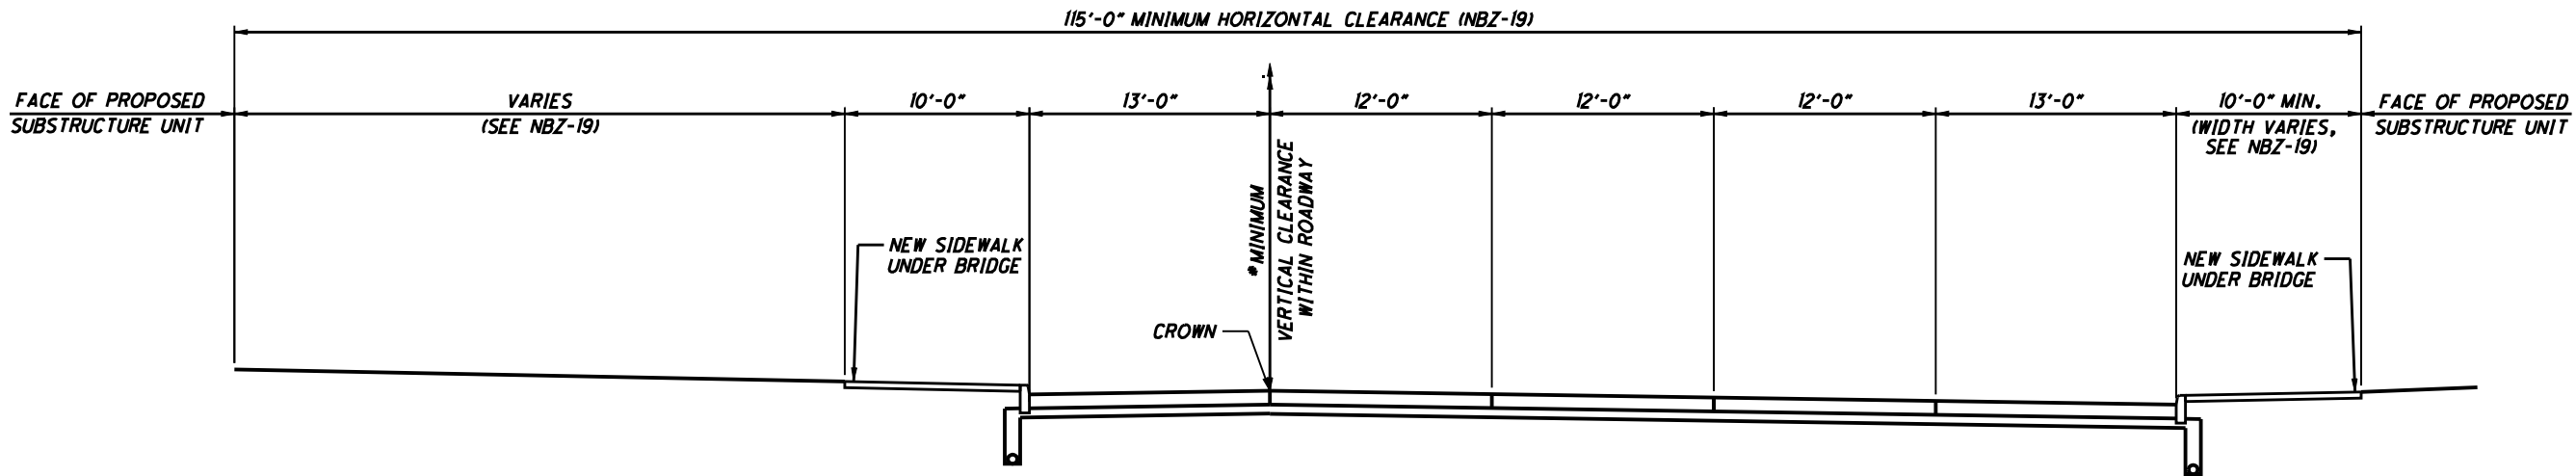

**FUTURE EAST 9TH STREET
(NEW BRIDGE)**

* REFER TO SECTION 14 - STRUCTURES OF
PROJECT SCOPE FOR VERTICAL CLEARANCE
REQUIREMENTS

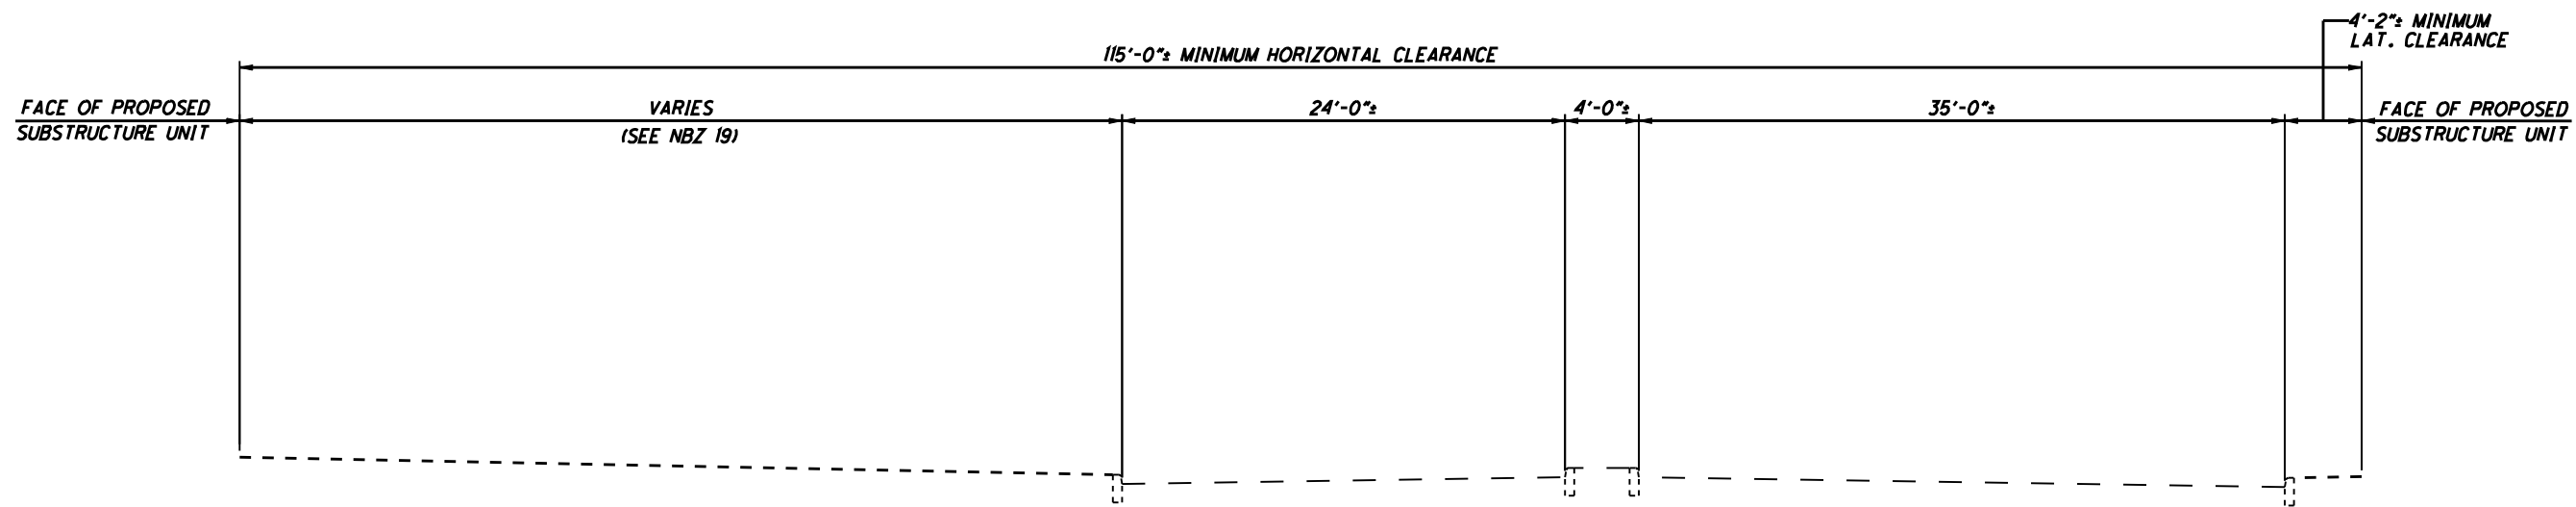


EXISTING EAST 9TH STREET

NOTE:


HORIZONTAL CLEARANCE WINDOWS AS SHOWN ARE MINIMUM. SIGHT DISTANCE AND/OR OTHER DESIGN OR PROJECT CRITERION MAY NECESSITATE INCREASING THE INDICATED WINDOW WIDTHS.



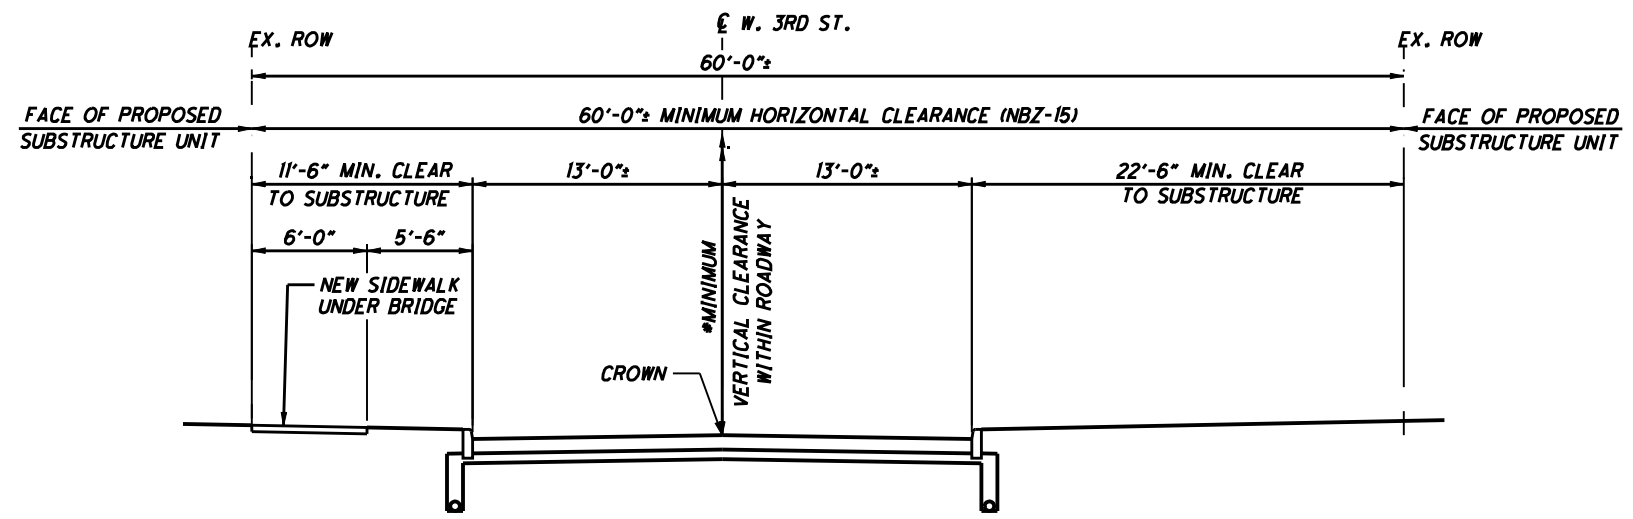

**COMMERCIAL ROAD
(NEW BRIDGE)**

* REFER TO SECTION 14 - STRUCTURES OF PROJECT SCOPE FOR VERTICAL CLEARANCE REQUIREMENTS

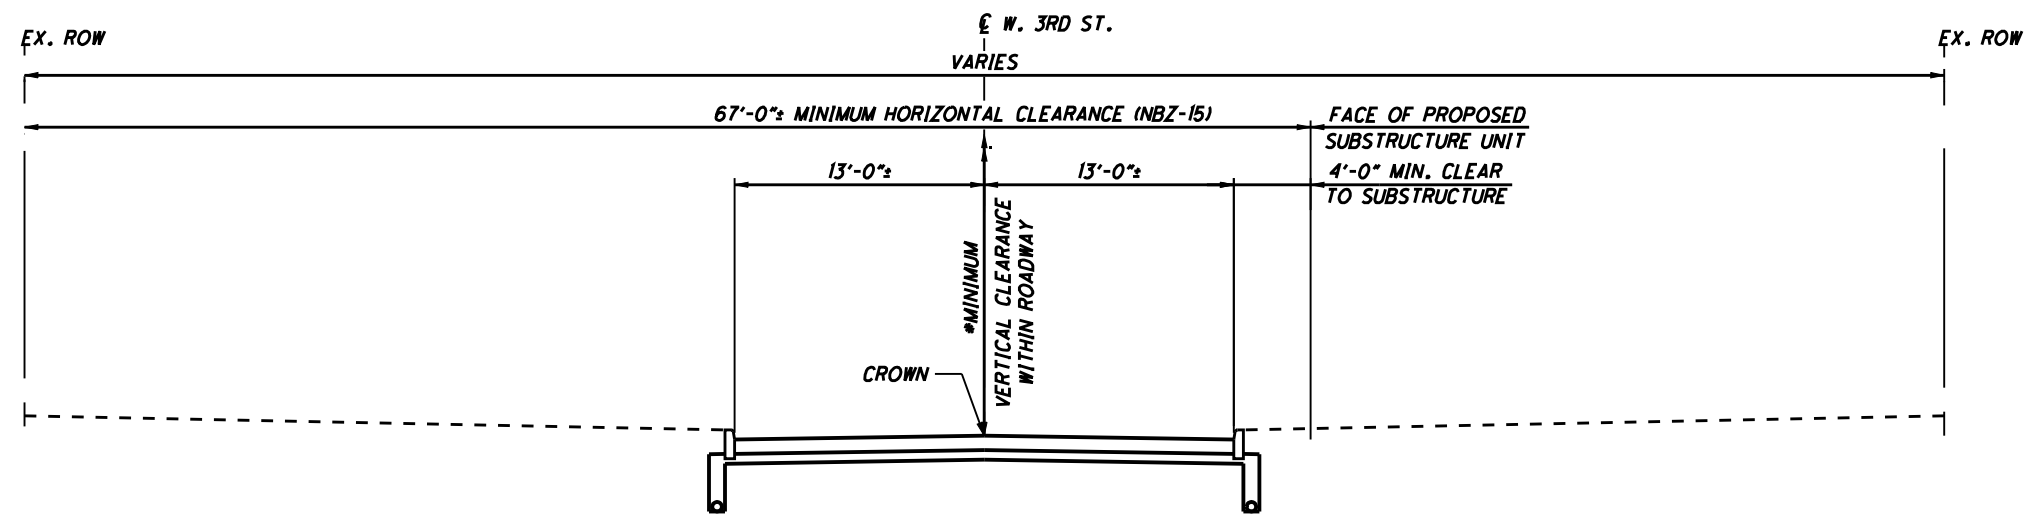


**CENTRAL VIADUCT WAY
(NEW BRIDGE)**

* REFER TO SECTION 14 - STRUCTURES OF PROJECT SCOPE FOR VERTICAL CLEARANCE REQUIREMENTS

NOTE:

HORIZONTAL CLEARANCE WINDOWS AS SHOWN ARE MINIMUM. SIGHT DISTANCE AND/OR OTHER DESIGN OR PROJECT CRITERION MAY NECESSITATE INCREASING THE INDICATED WINDOW WIDTHS.



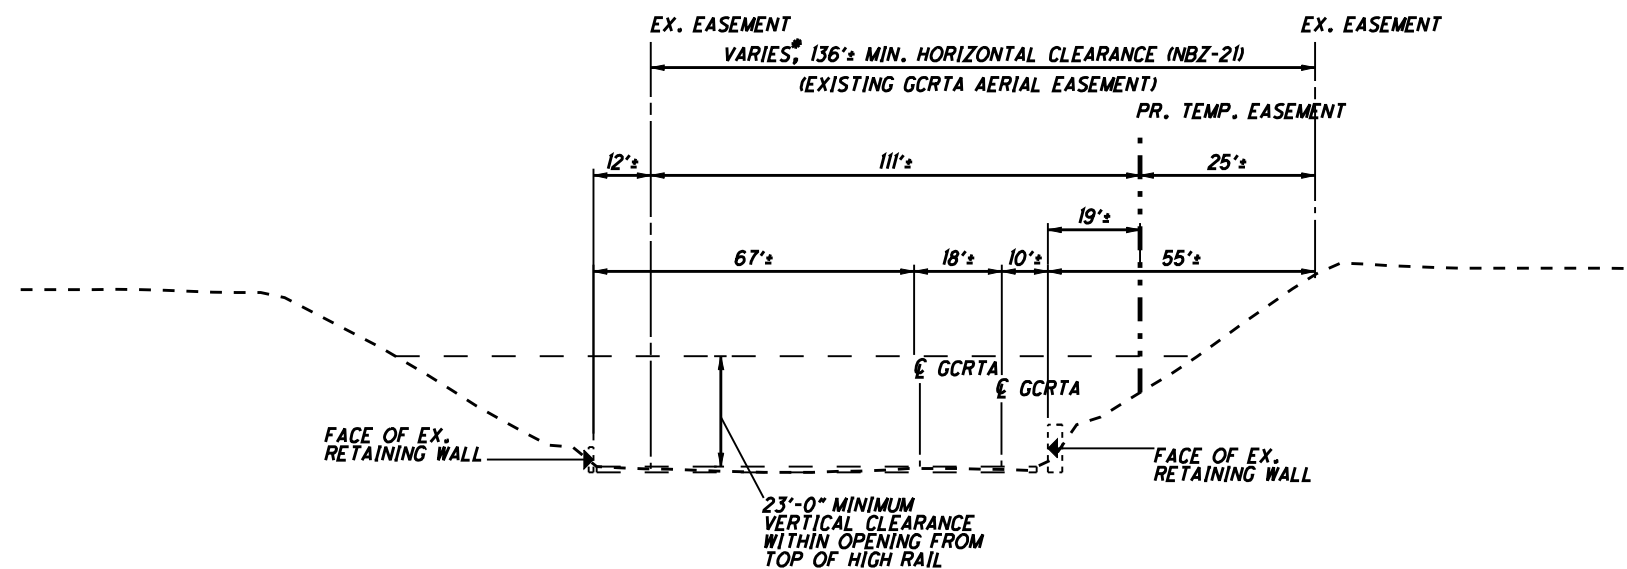


**PROPOSED EAST 9TH STREET OVER GCRTA
(NEW BRIDGE)**

*SEE RIGHT-OF-WAY PLANS

NOTE:

HORIZONTAL CLEARANCE WINDOWS AS SHOWN ARE MINIMUM. SIGHT DISTANCE AND/OR OTHER DESIGN OR PROJECT CRITERION MAY NECESSITATE INCREASING THE INDICATED WINDOW WIDTHS.

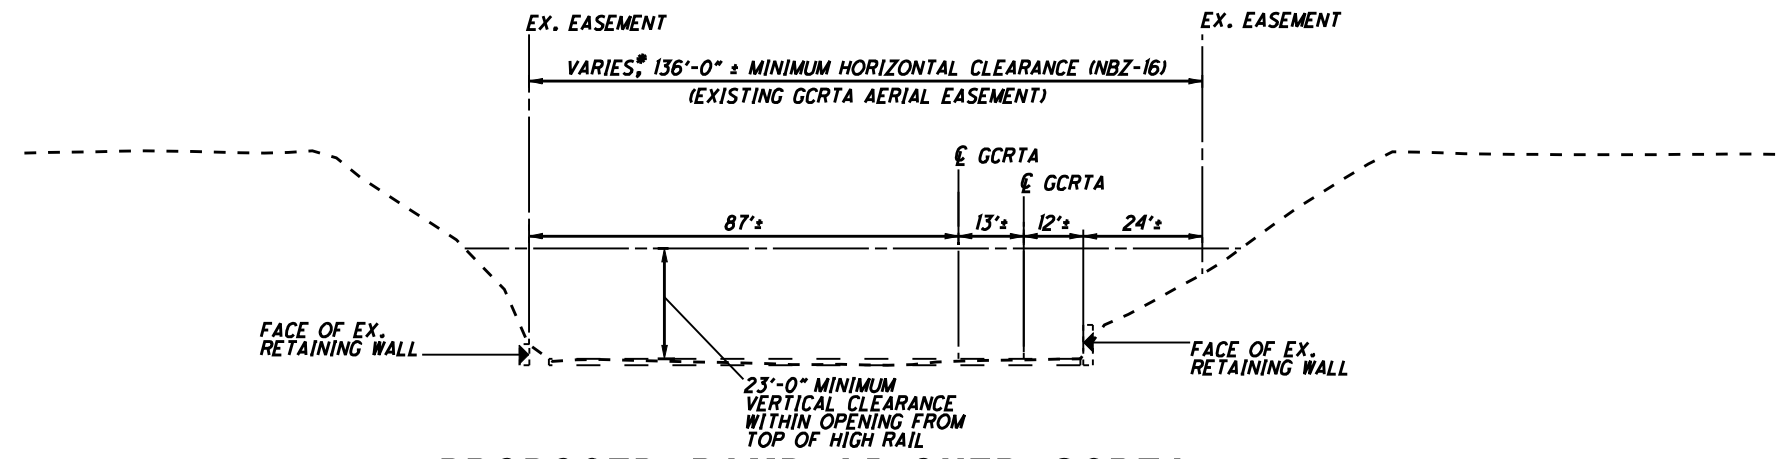


**PROPOSED RAMP A5 OVER GCRTA
(NEW BRIDGE)**

*SEE RIGHT-OF-WAY PLANS

NOTE:

HORIZONTAL CLEARANCE WINDOWS AS SHOWN ARE MINIMUM. SIGHT DISTANCE AND/OR OTHER DESIGN OR PROJECT CRITERION MAY NECESSITATE INCREASING THE INDICATED WINDOW WIDTHS.

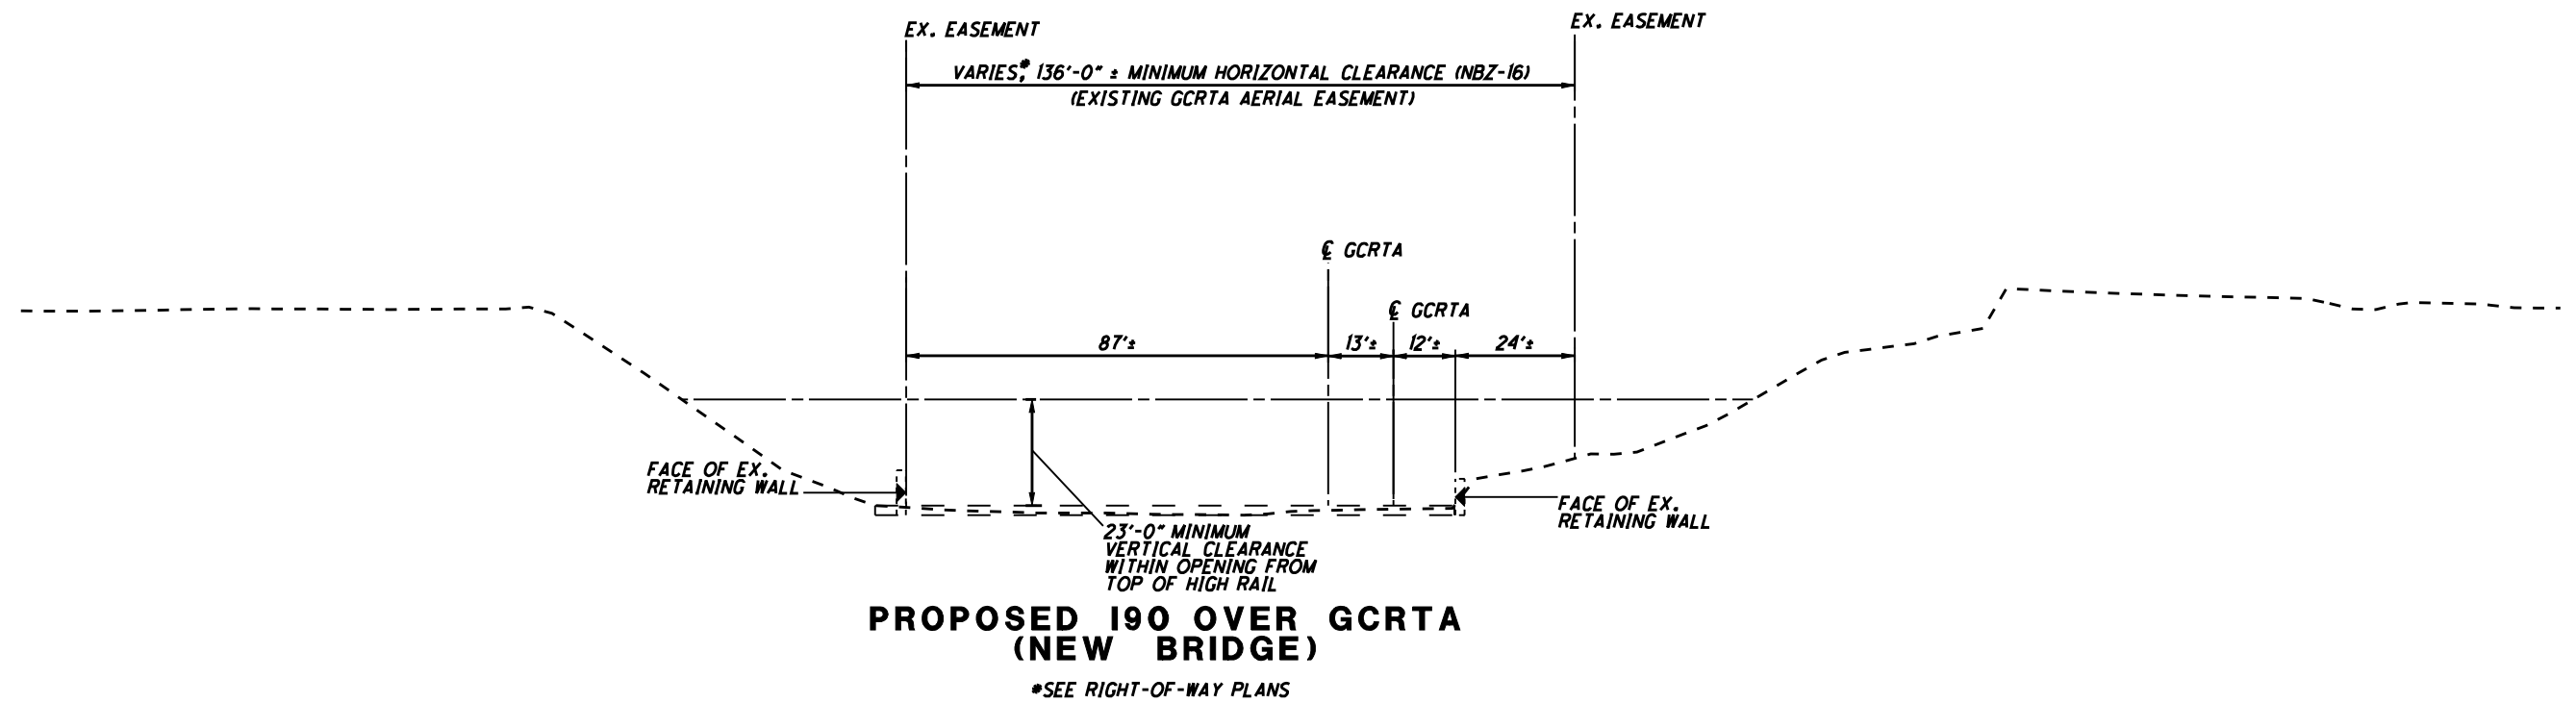

NOTE:

HORIZONTAL CLEARANCE WINDOWS AS SHOWN ARE MINIMUM. SIGHT DISTANCE AND/OR OTHER DESIGN OR PROJECT CRITERION MAY NECESSITATE INCREASING THE INDICATED WINDOW WIDTHS.