



**CUY-90-14.90**

**PID 77332/85531**

---


**APPENDIX UT-03**

---


**Preliminary NEORSD Walworth Run Relocation Plan  
(Reference Document)**


State of Ohio  
Department of Transportation  
Jolene M. Molitoris, Director

**Innerbelt Bridge  
Construction Contract Group 1 (CCG1)**

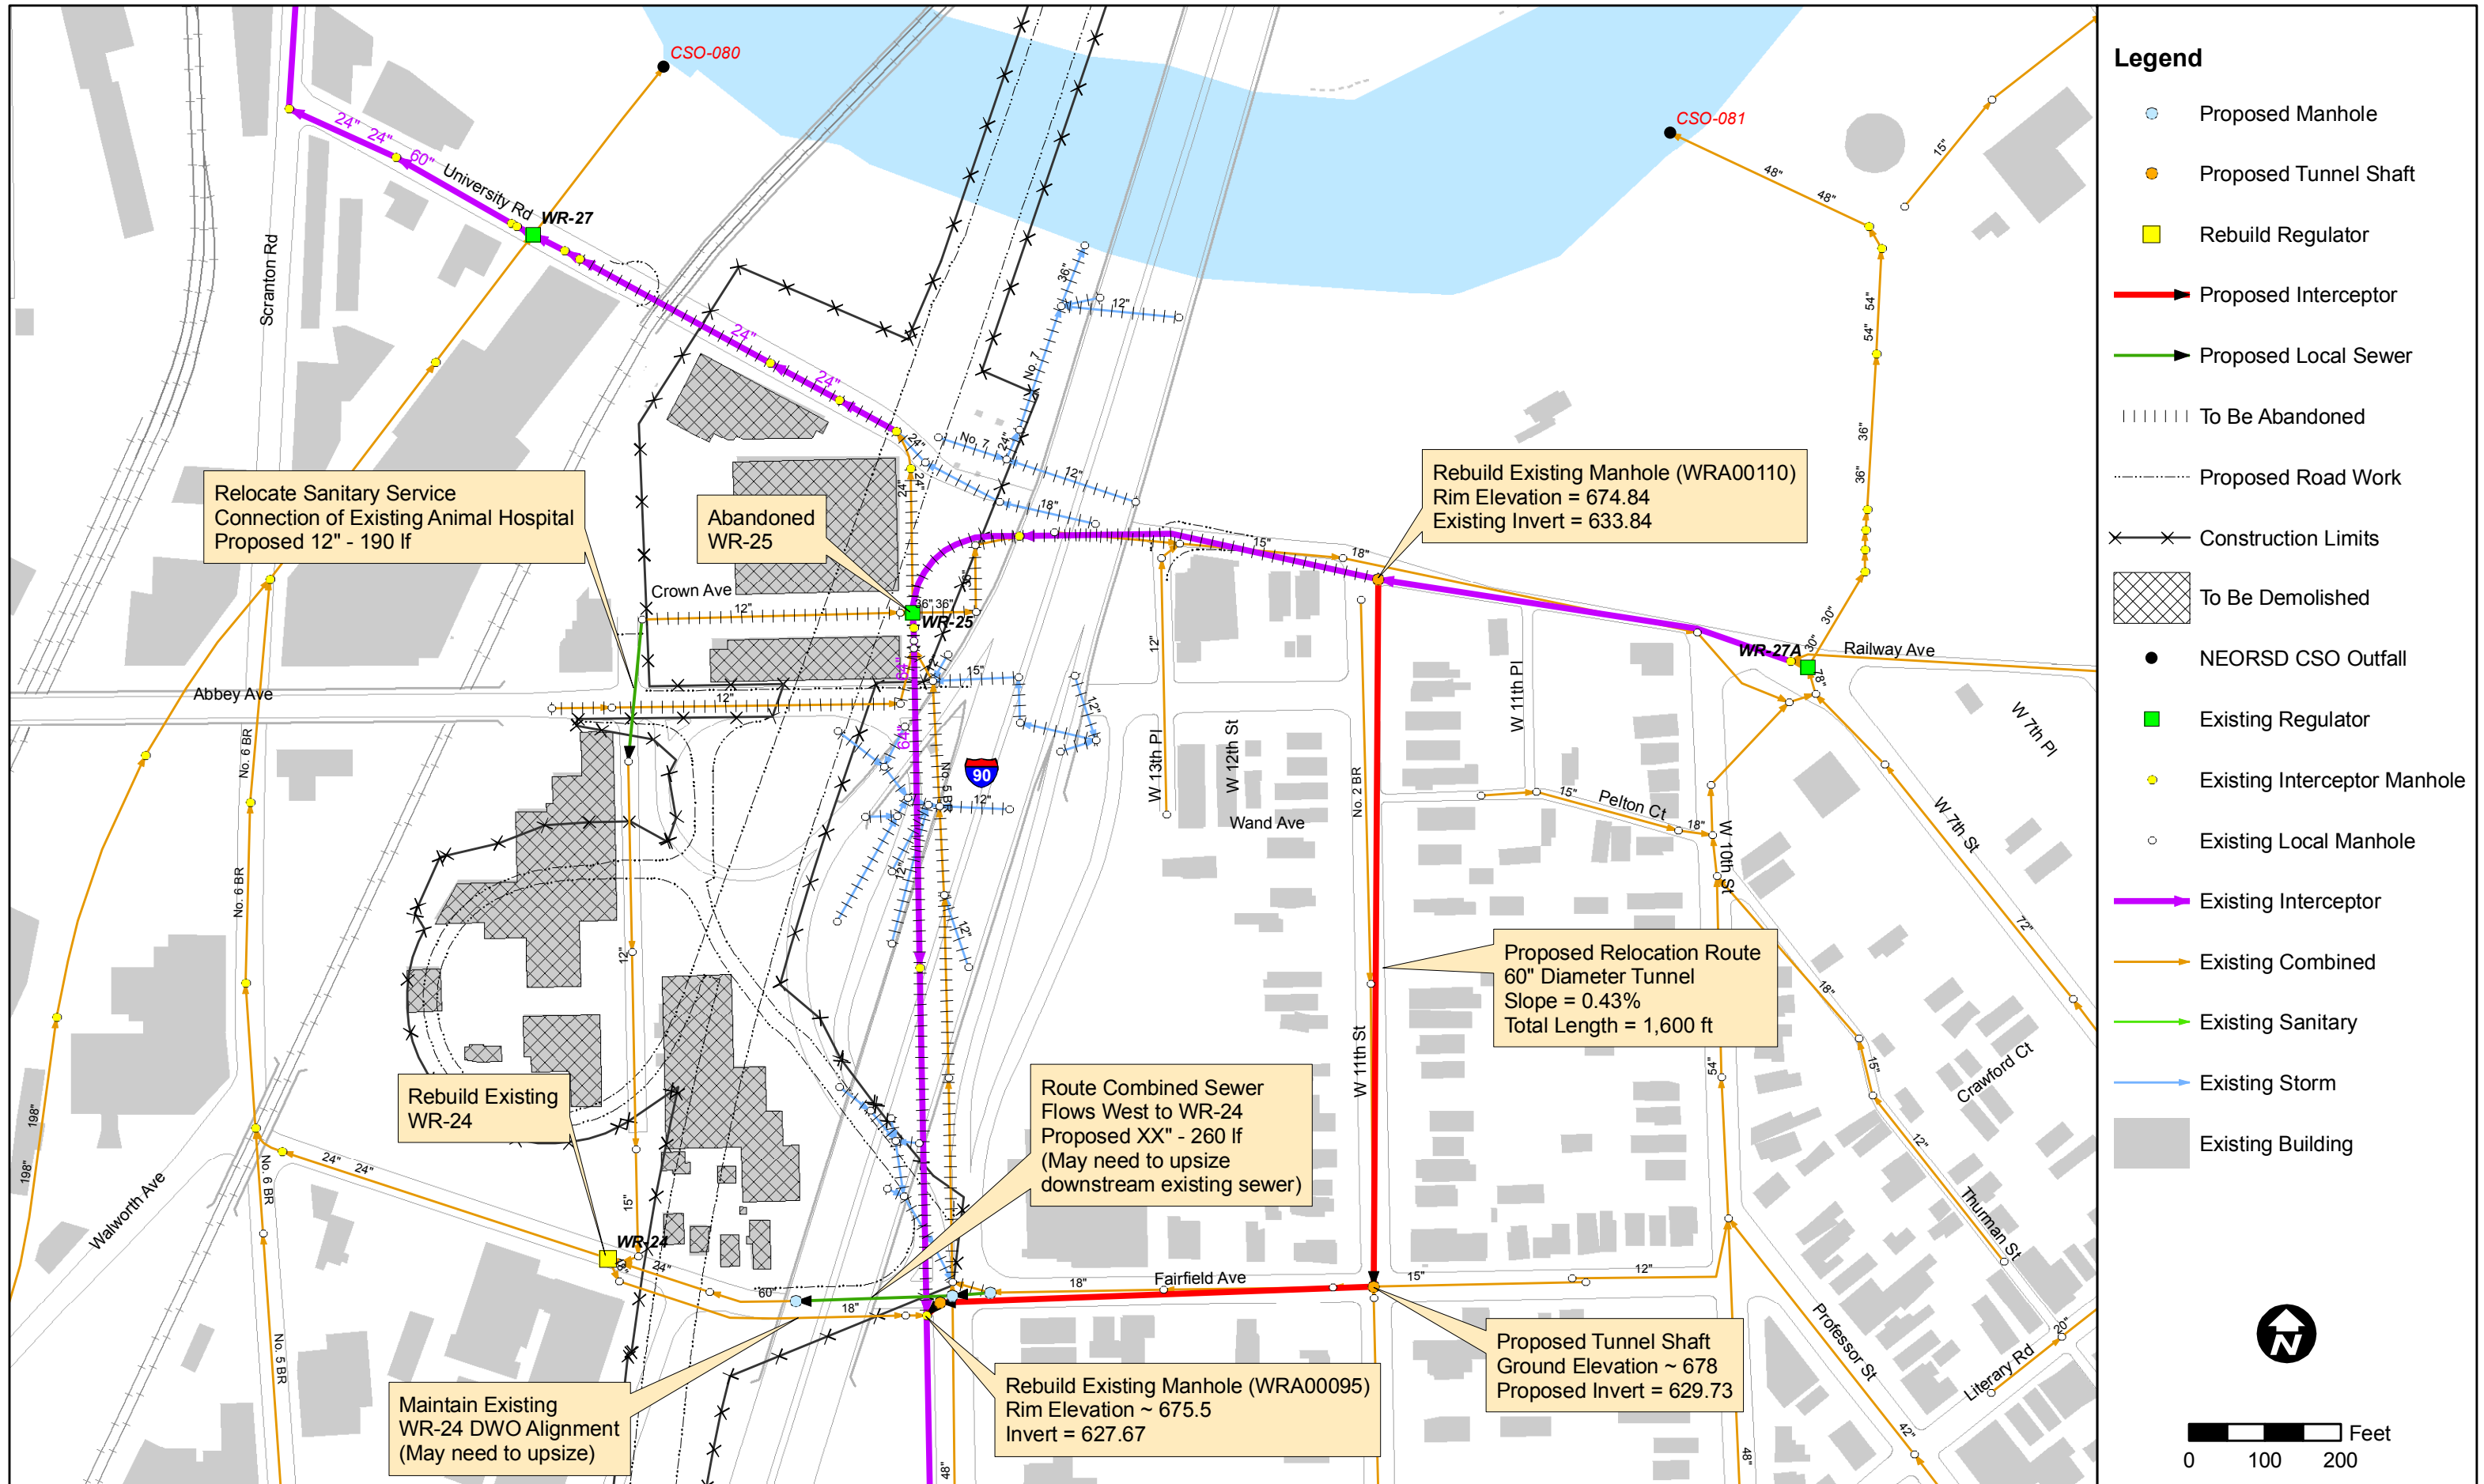

- Legend**
- Proposed Manhole
  - Proposed Tunnel Shaft
  - Rebuild Regulator
  - Proposed Interceptor
  - Proposed Local Sewer
  - To Be Abandoned
  - Proposed Road Work
  - Construction Limits
  - To Be Demolished
  - NEORS D CSO Outfall
  - Existing Regulator
  - Existing Interceptor Manhole
  - Existing Local Manhole
  - Existing Interceptor
  - Existing Combined
  - Existing Sanitary
  - Existing Storm
  - Existing Building

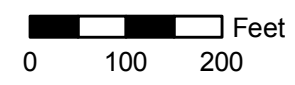

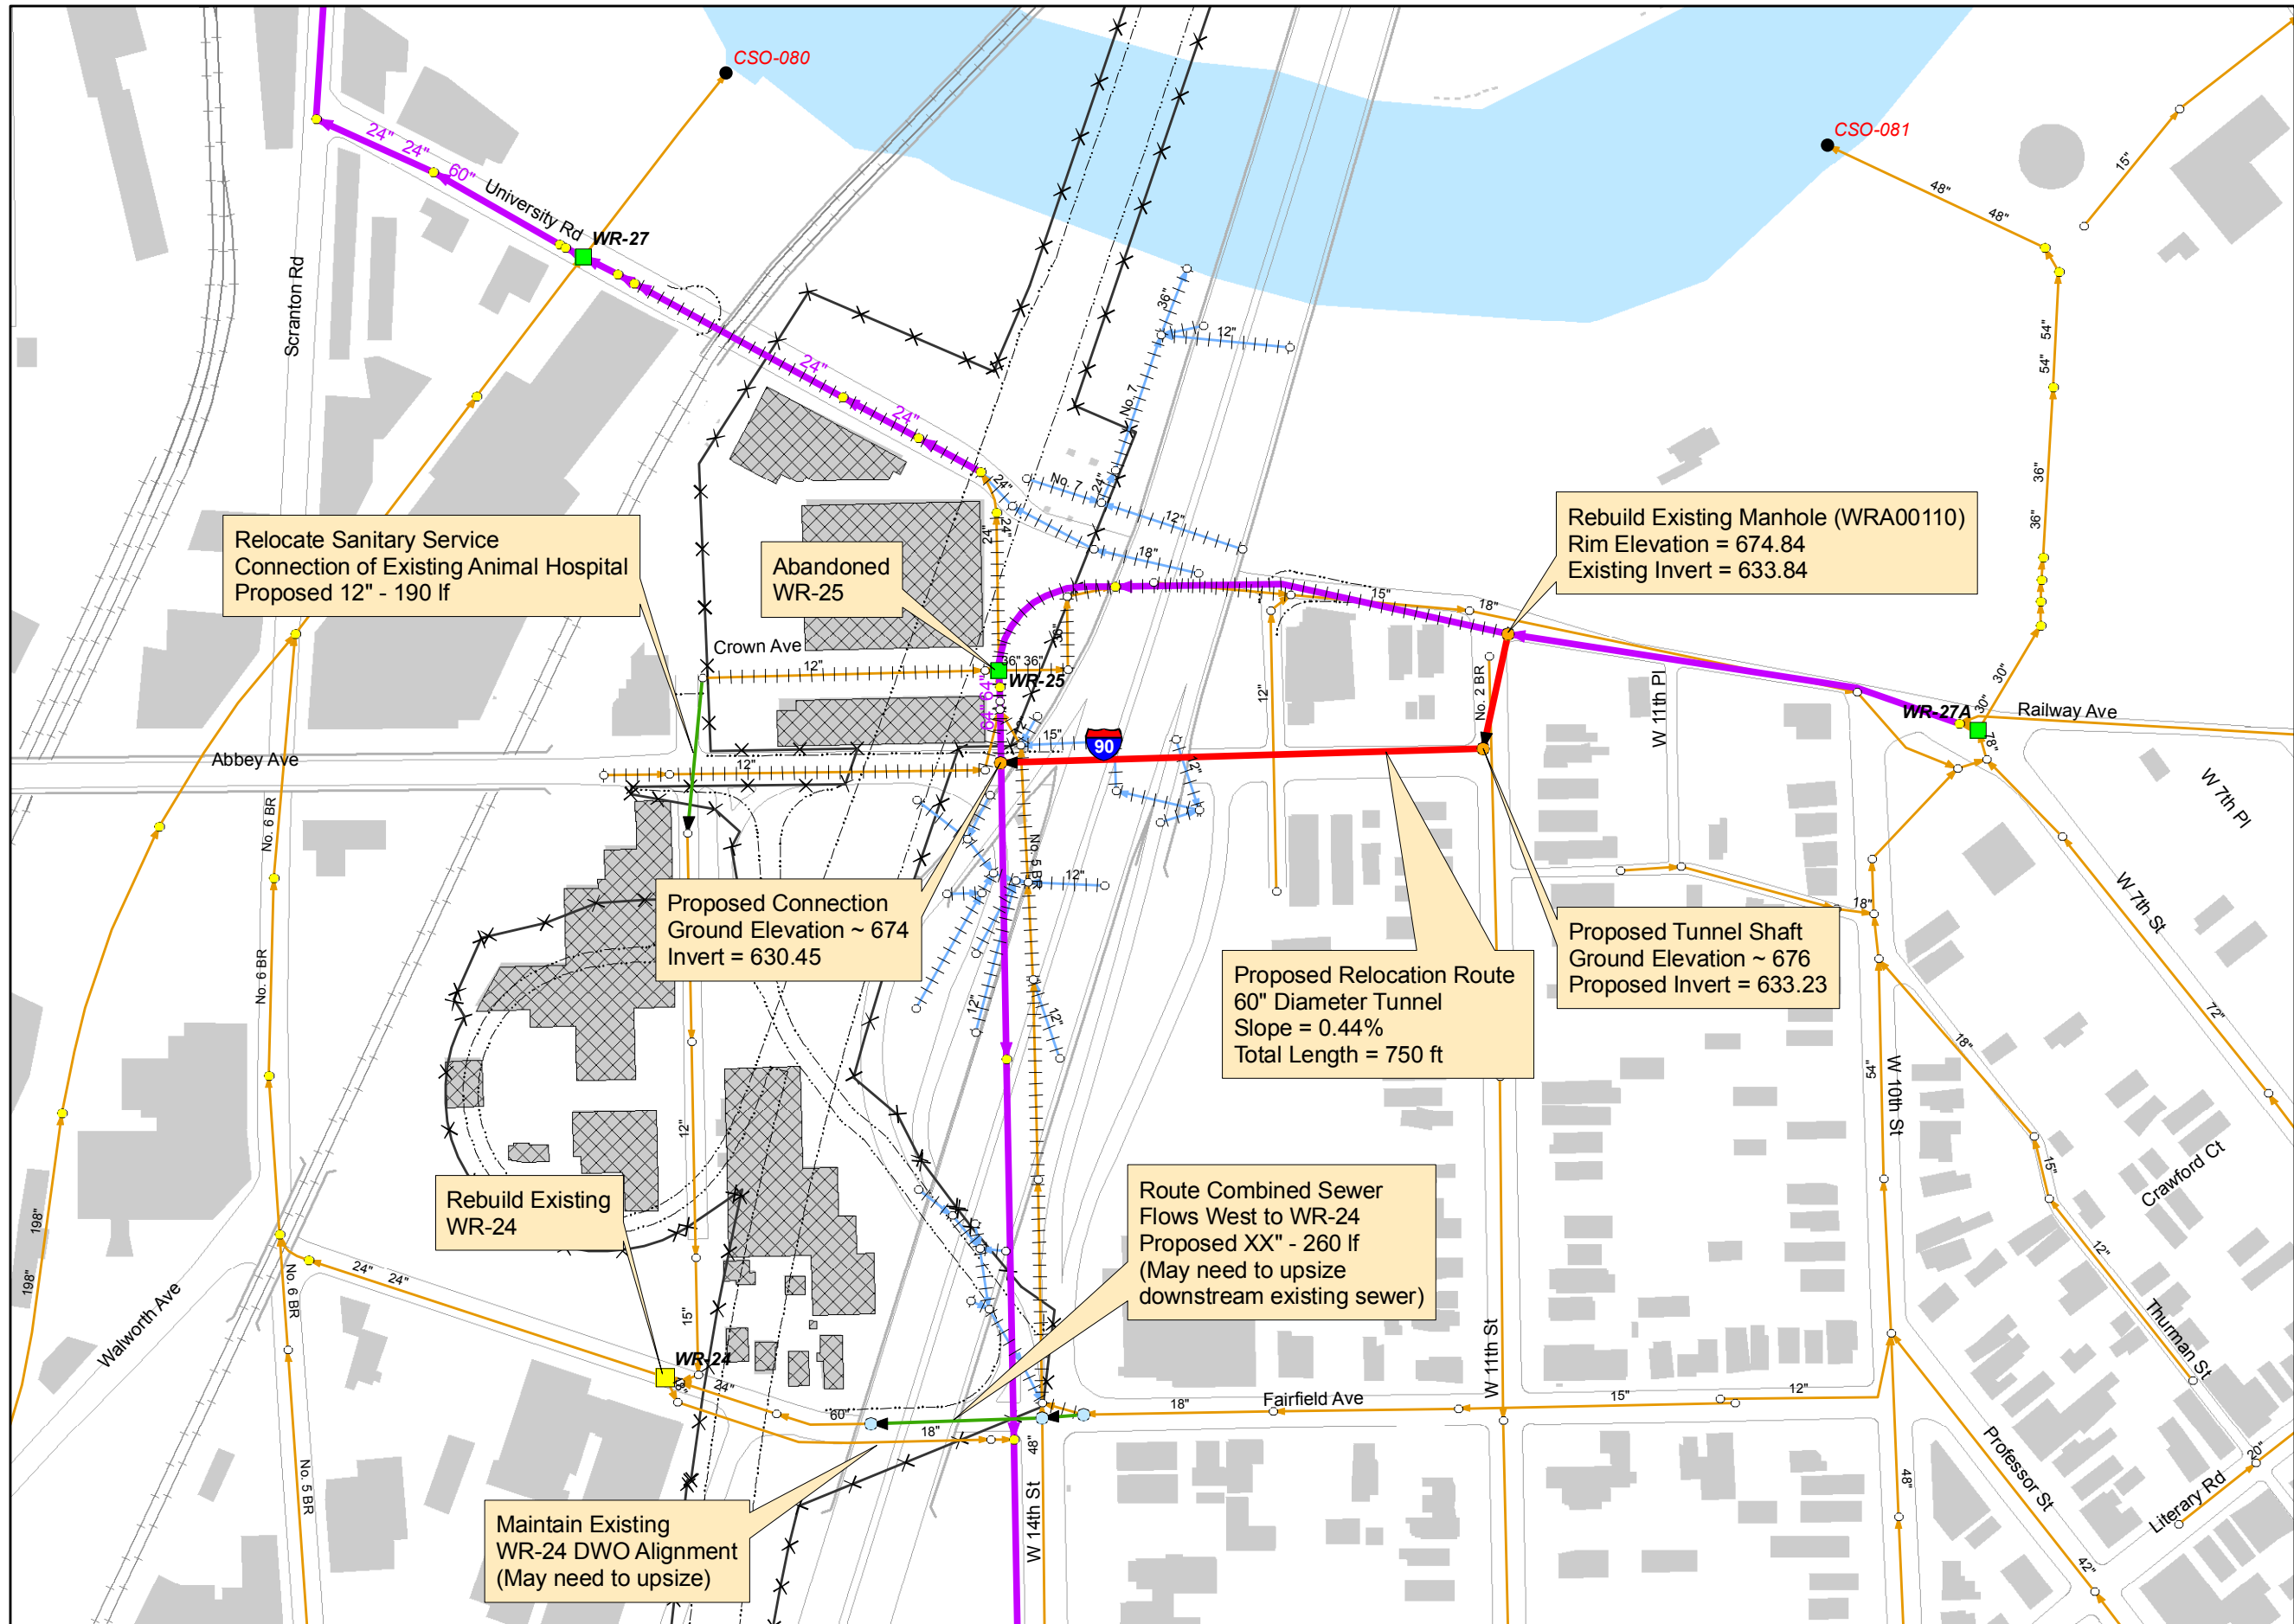

- Legend**
- Proposed Manhole
  - Proposed Tunnel Shaft
  - Rebuild Regulator
  - Proposed Interceptor
  - Proposed Local Sewer
  - To Be Abandoned
  - Proposed Road Work
  - Construction Limits
  - To Be Demolished
  - NEORS D CSO Outfall
  - Existing Regulator
  - Existing Interceptor Manhole
  - Existing Local Manhole
  - Existing Interceptor
  - Existing Combined
  - Existing Sanitary
  - Existing Storm
  - Existing Building

