

KNO-229-14.80

ALL RIGHT OF WAY ACQUIRED IN THE NAME OF
THE STATE OF OHIO DEPARTMENT OF TRANSPORTATION
UNLESS OTHERWISE SHOWN.

[illegible]

TYPES OF TITLE LEGEND:
SH = STANDARD HIGHWAY EASEMENT


REV. BY	DATE	DESCRIPTION
DATE COMPLETED		

SUMMARY OF ADDITIONAL RIGHT OF WAY

DESIGN AGENCY STONE ENVIRONMENTAL ENGINEERING & SCIENCE	
DESIGNER	
KJS	
REVIEWER	
JMB 03/04/22	
PROJECT ID	
111312	
SUBSET	TOTAL
5	9
SHEET	TOTAL
25	29

AGRICULTURAL
1
KENYON COLLEGE
NEWCASTLE ROAD
PID: 13-00333.000
BK 1285 PG 661

AGRICULTURAL
2
MICHAEL W. CLIFTON, TRUSTEE,
AND KRYD D. CLIFTON, TRUSTEE,
OF THE CLIFTON FAMILY TRUST,
DATED 12/14/2012
BIG RUN ROAD
PID: 13-00346.002
BK 1404 PG 233-246

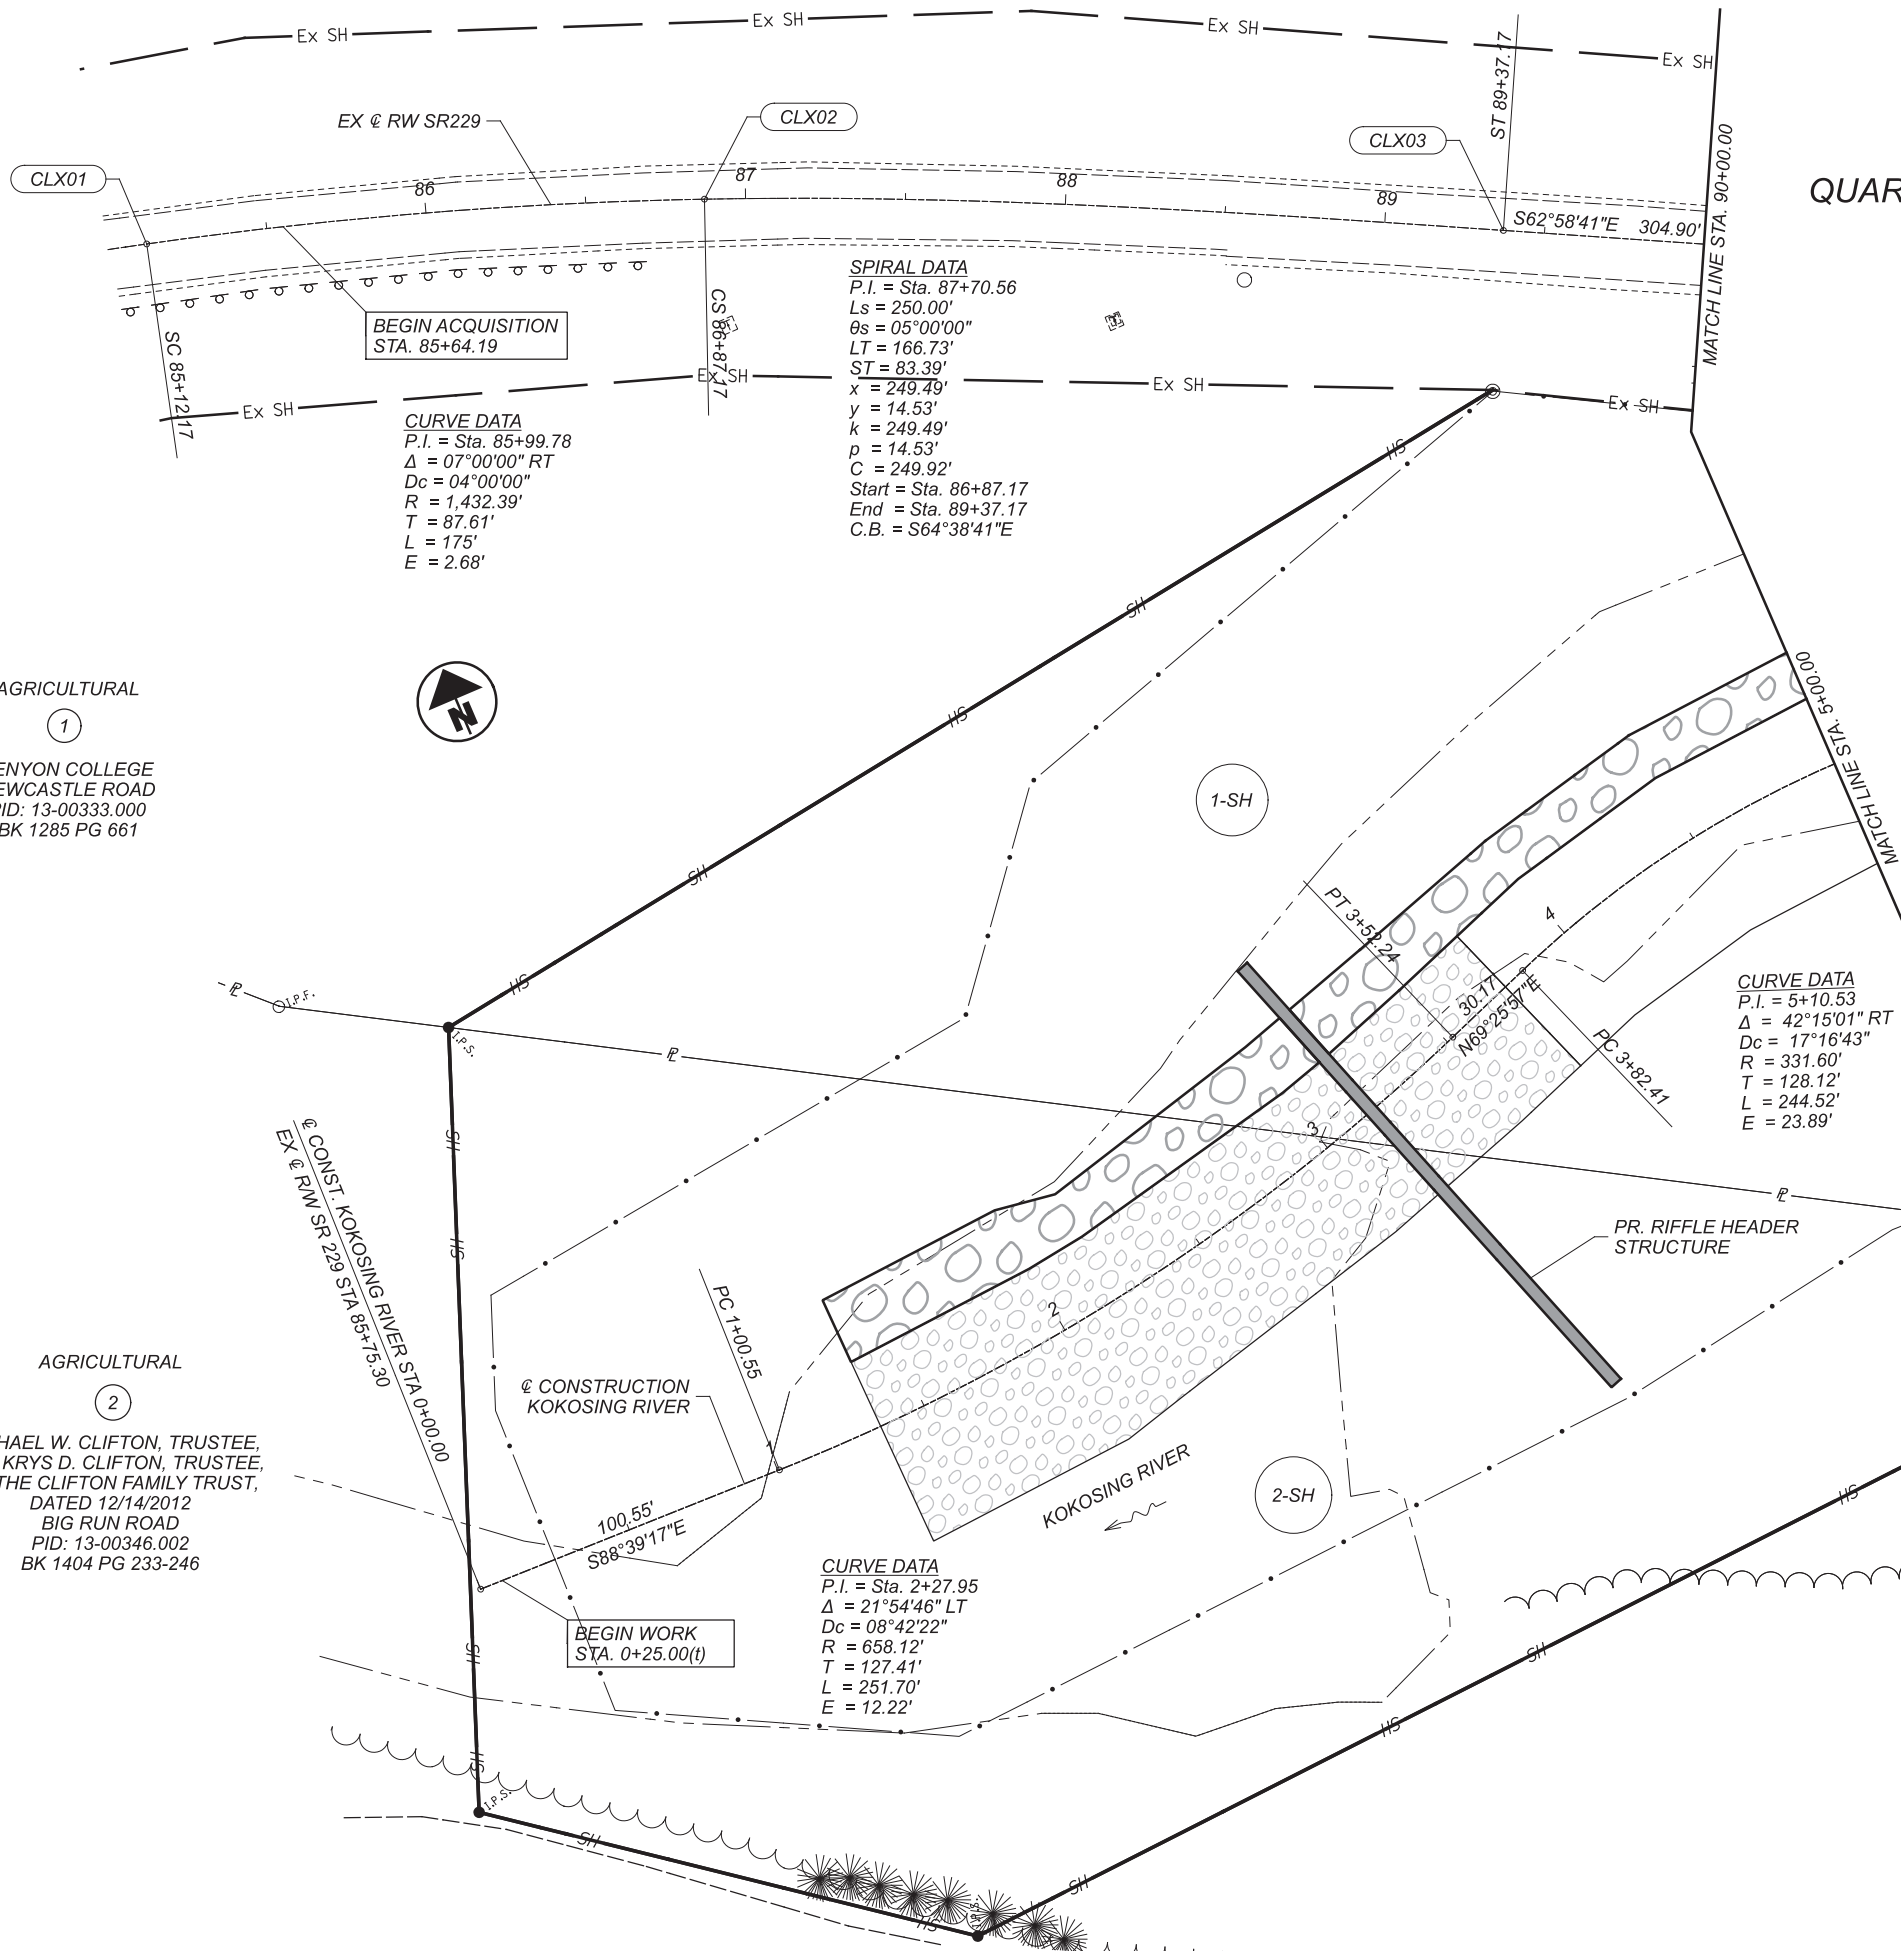

KNOC COUNTY
COLLEGE TOWNSHIP
LOT 11 AND MILL RUN LOT
QUARTER 1, TOWNSHIP 6 NORTH, RANGE 12 WEST
UNITED STATES MILITARY LANDS

NOTE: ALL STATIONS AND OFFSETS ARE FROM THE C OF EX R/W
OF SR 229 UNLESS OTHERWISE NOTED.


(t) = STATION AND OFFSET ARE FROM C OF CONSTRUCTION
KOKOSING RIVER.

RIGHT OF WAY TOPO SHEET
STA. 85+00 TO STA. 90+00



DESIGN AGENCY
STONE
ENVIRONMENTAL ENGINEERING & SCIENCE

			DESIGNER	KJS
			REVIEWER	JMB
			PROJECT ID	111312
REV. BY	DATE	DESCRIPTION	SUBSET	TOTAL
FIELD REVIEW BY	DATE:		6	9
OWNERSHIP VERIFIED BY	DATE:		SHEET	TOTAL
DATE COMPLETED			26	29

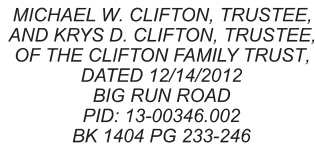


RIGHT OF WAY BOUNDARY SHEET
STA. 85+00 TO STA. 90+00



STONE
ENVIRONMENTAL ENGINEERING & SCIENCE

SHEET	TOTAL
-------	-------

REV. BY	DATE	DESCRIPTION
DATE COMPLETED		

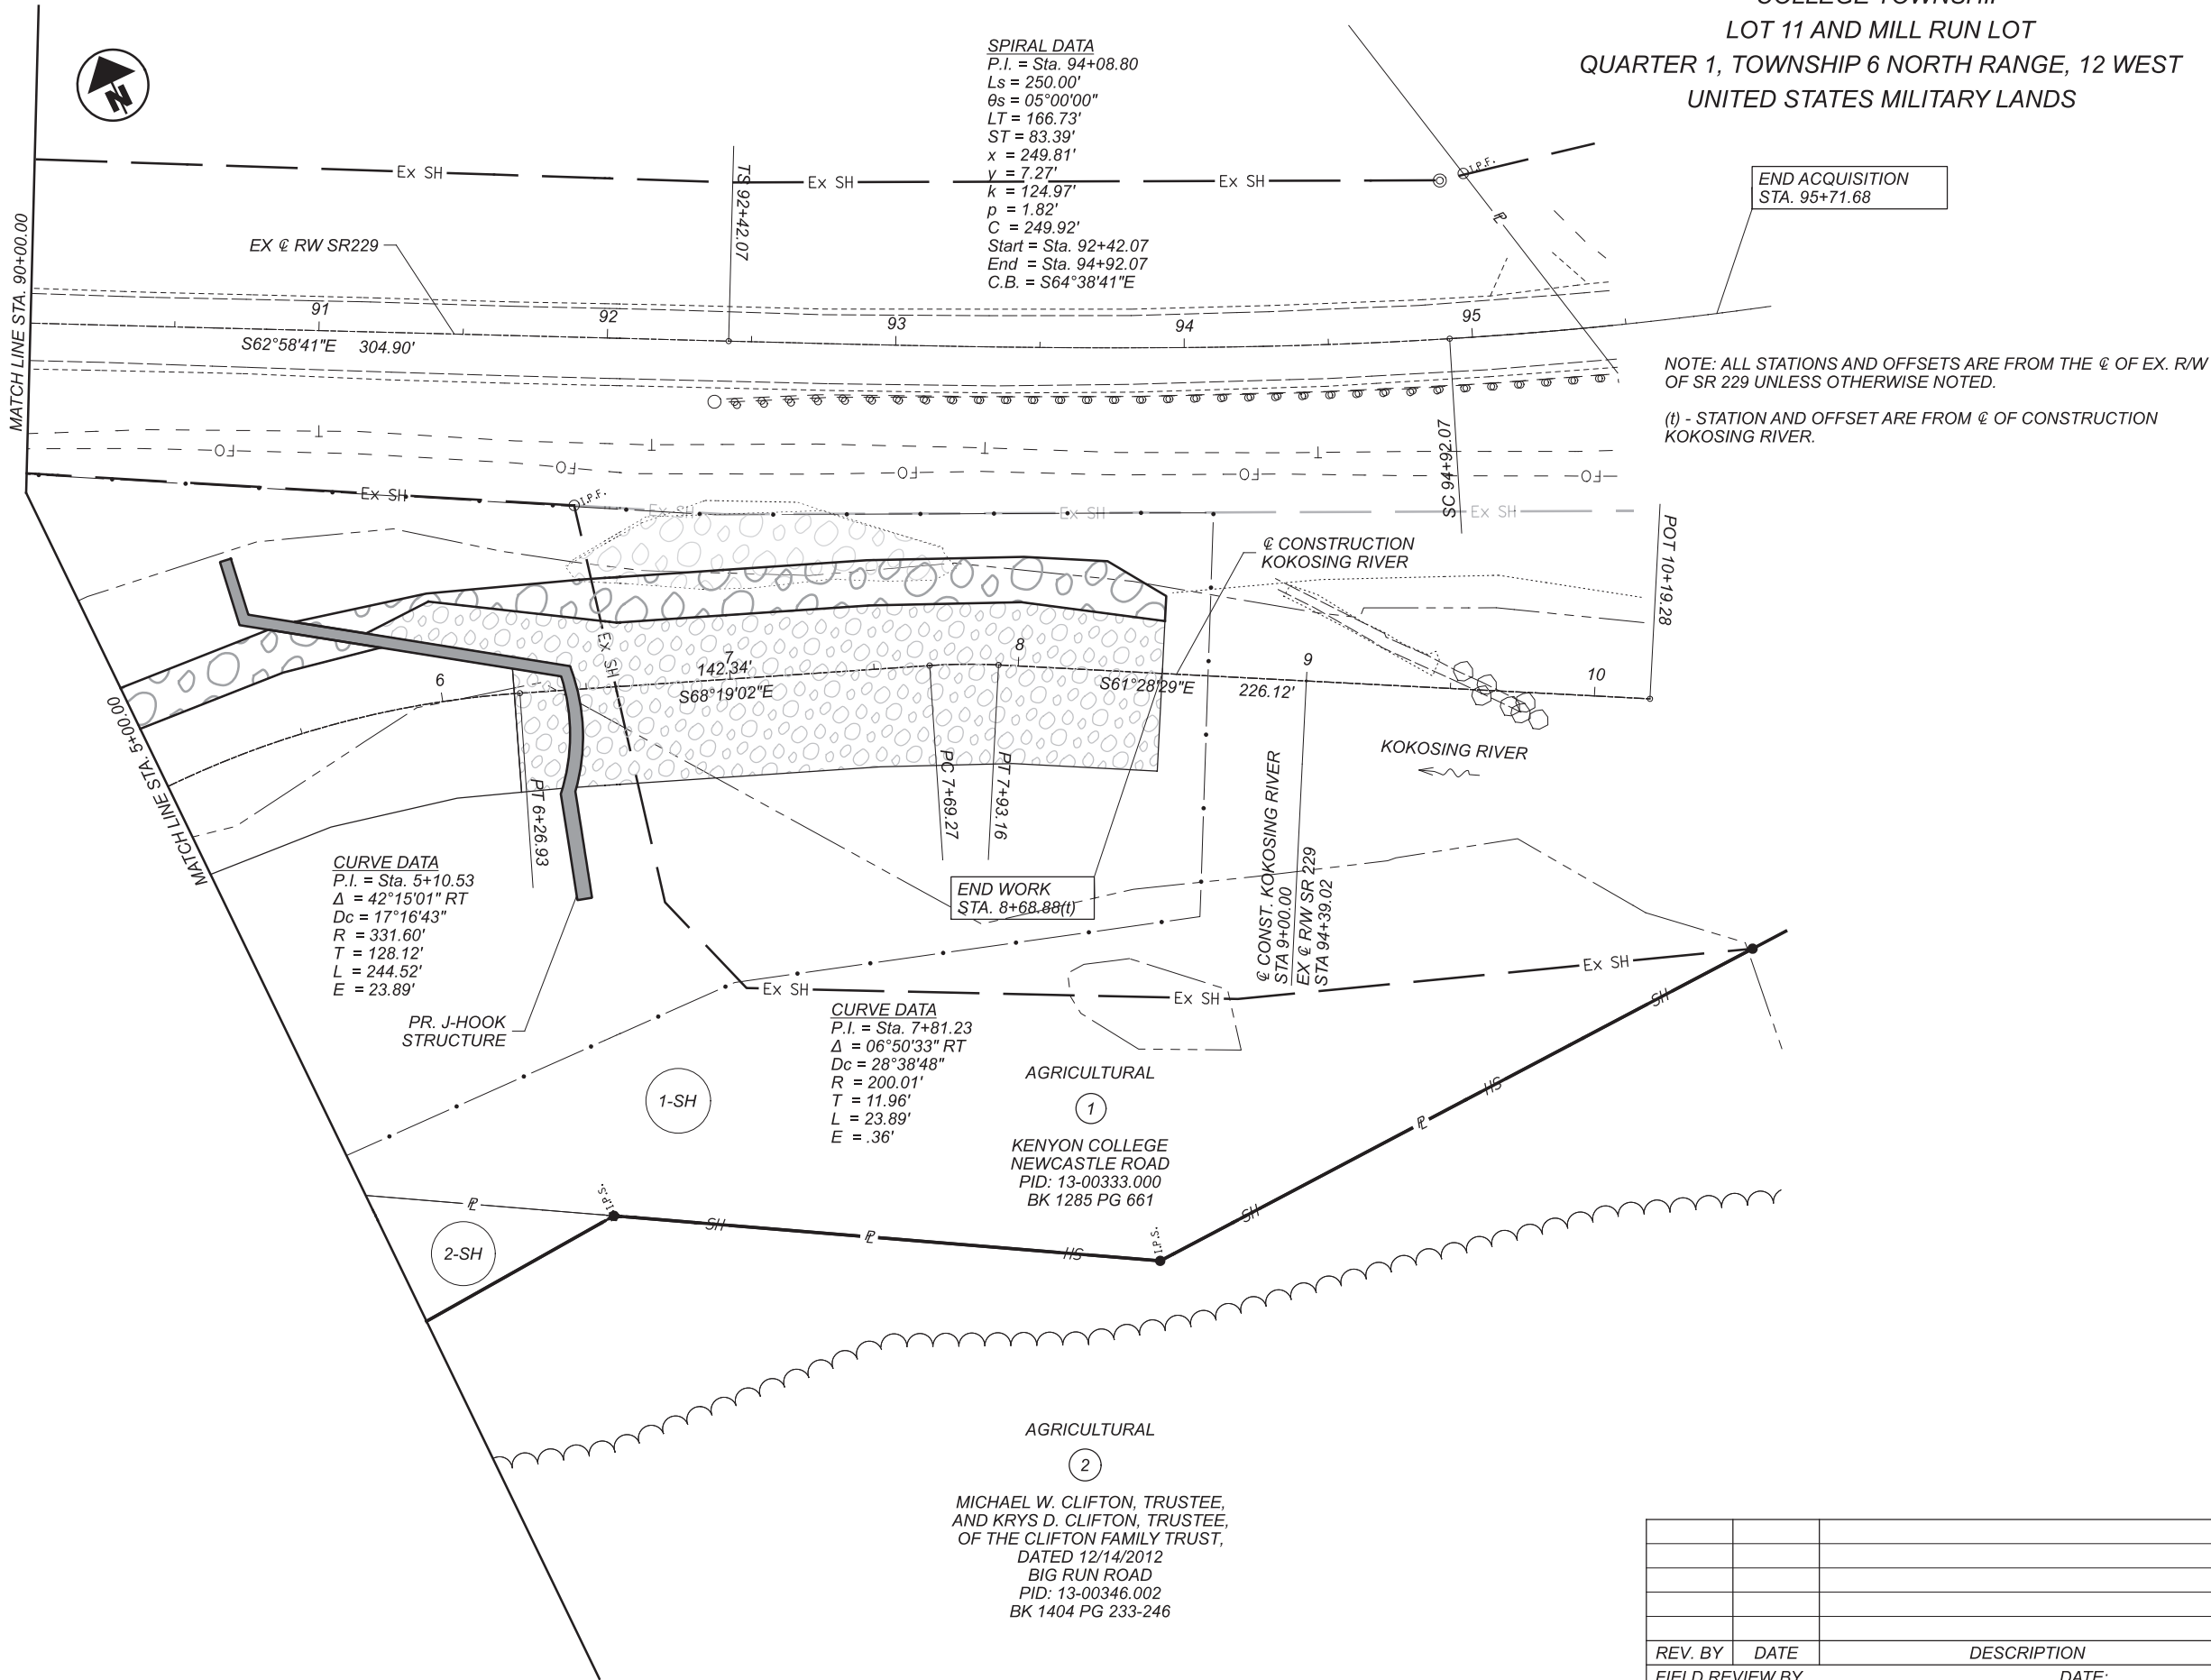

**HORIZONTAL
SCALE IN FEET**

A horizontal scale bar with a black and white checkered pattern. The bar is divided into four equal segments, each labeled with the number 15. The total length of the bar is labeled as 60 at the right end. The left end is labeled 0.

DESIGN AGENCY

STONE
ENVIRONMENTAL ENGINEERING & SCIENCE

			DESIGNER
			KJS
			REVIEWER
			JMB 03/04/22
			PROJECT ID
			111312
REV. BY	DATE	DESCRIPTION	
FIELD REVIEW BY		DATE:	
OWNERSHIP VERIFIED BY		DATE:	
DATE COMPLETED			
		SUBSET	TOTAL
		9	9
		SHEET	TOTAL
		29	29

