

WAGNER RENTALS LLC
835 BALTIMORE-SOMERSET RD NE
0490263420
AGRICULTURAL

HEATHER MAE WARNER
7919 LANCASTER-NEWARK RD NE
0490263421
COMMERCIAL

*A @ R/W SR 37 PI STA 18+34.80
NO CURVE
 $\Delta = 0^{\circ}10'42''$ RT
= @ R/W SR 256 PI STA 26+23.94
NO CURVE
 $\Delta = 0^{\circ}38'20''$ LT

VILLAGE OF BALTIMORE
20' WATER AND SEWER EASEMENT
OR 1628, PG 3143

© RW SR 256
& SECTION LINE

UTILITY POLE
RELOCATED BY OTHERS

VILLAGE OF BALTIMORE
20' WATER AND SEWER EASEMENT
OR 1628, PG 3143

— *EDGE OF FARM FIELD*

UTILITY POLE

SIGNAL POLE

JOHN LIMITED PARTNERSHIP
LANCASTER-NEWARK RD NE
0490261230
AGRICULTURAL

MACS CONVENIENCE STORES LLC
950 BALTIMORE-SOMERSET RD NE
0490253310
COMMERCIAL

1 STORY
BLOCK

CANO

UTILITY POLE

SIGN

SIGNAL POLE
REMOVE


III

POSTS REMOVE

1 STORY
FRAME

CHAOS LLC
8010 LANCASTER-NEWARK RD
0490254400
COMMERCIAL

* DENOTES RIGHT OF WAY ENCROACHMENT		
REV. BY	DATE	DESCRIPTION
DATE COMPLETED 09/11/20		

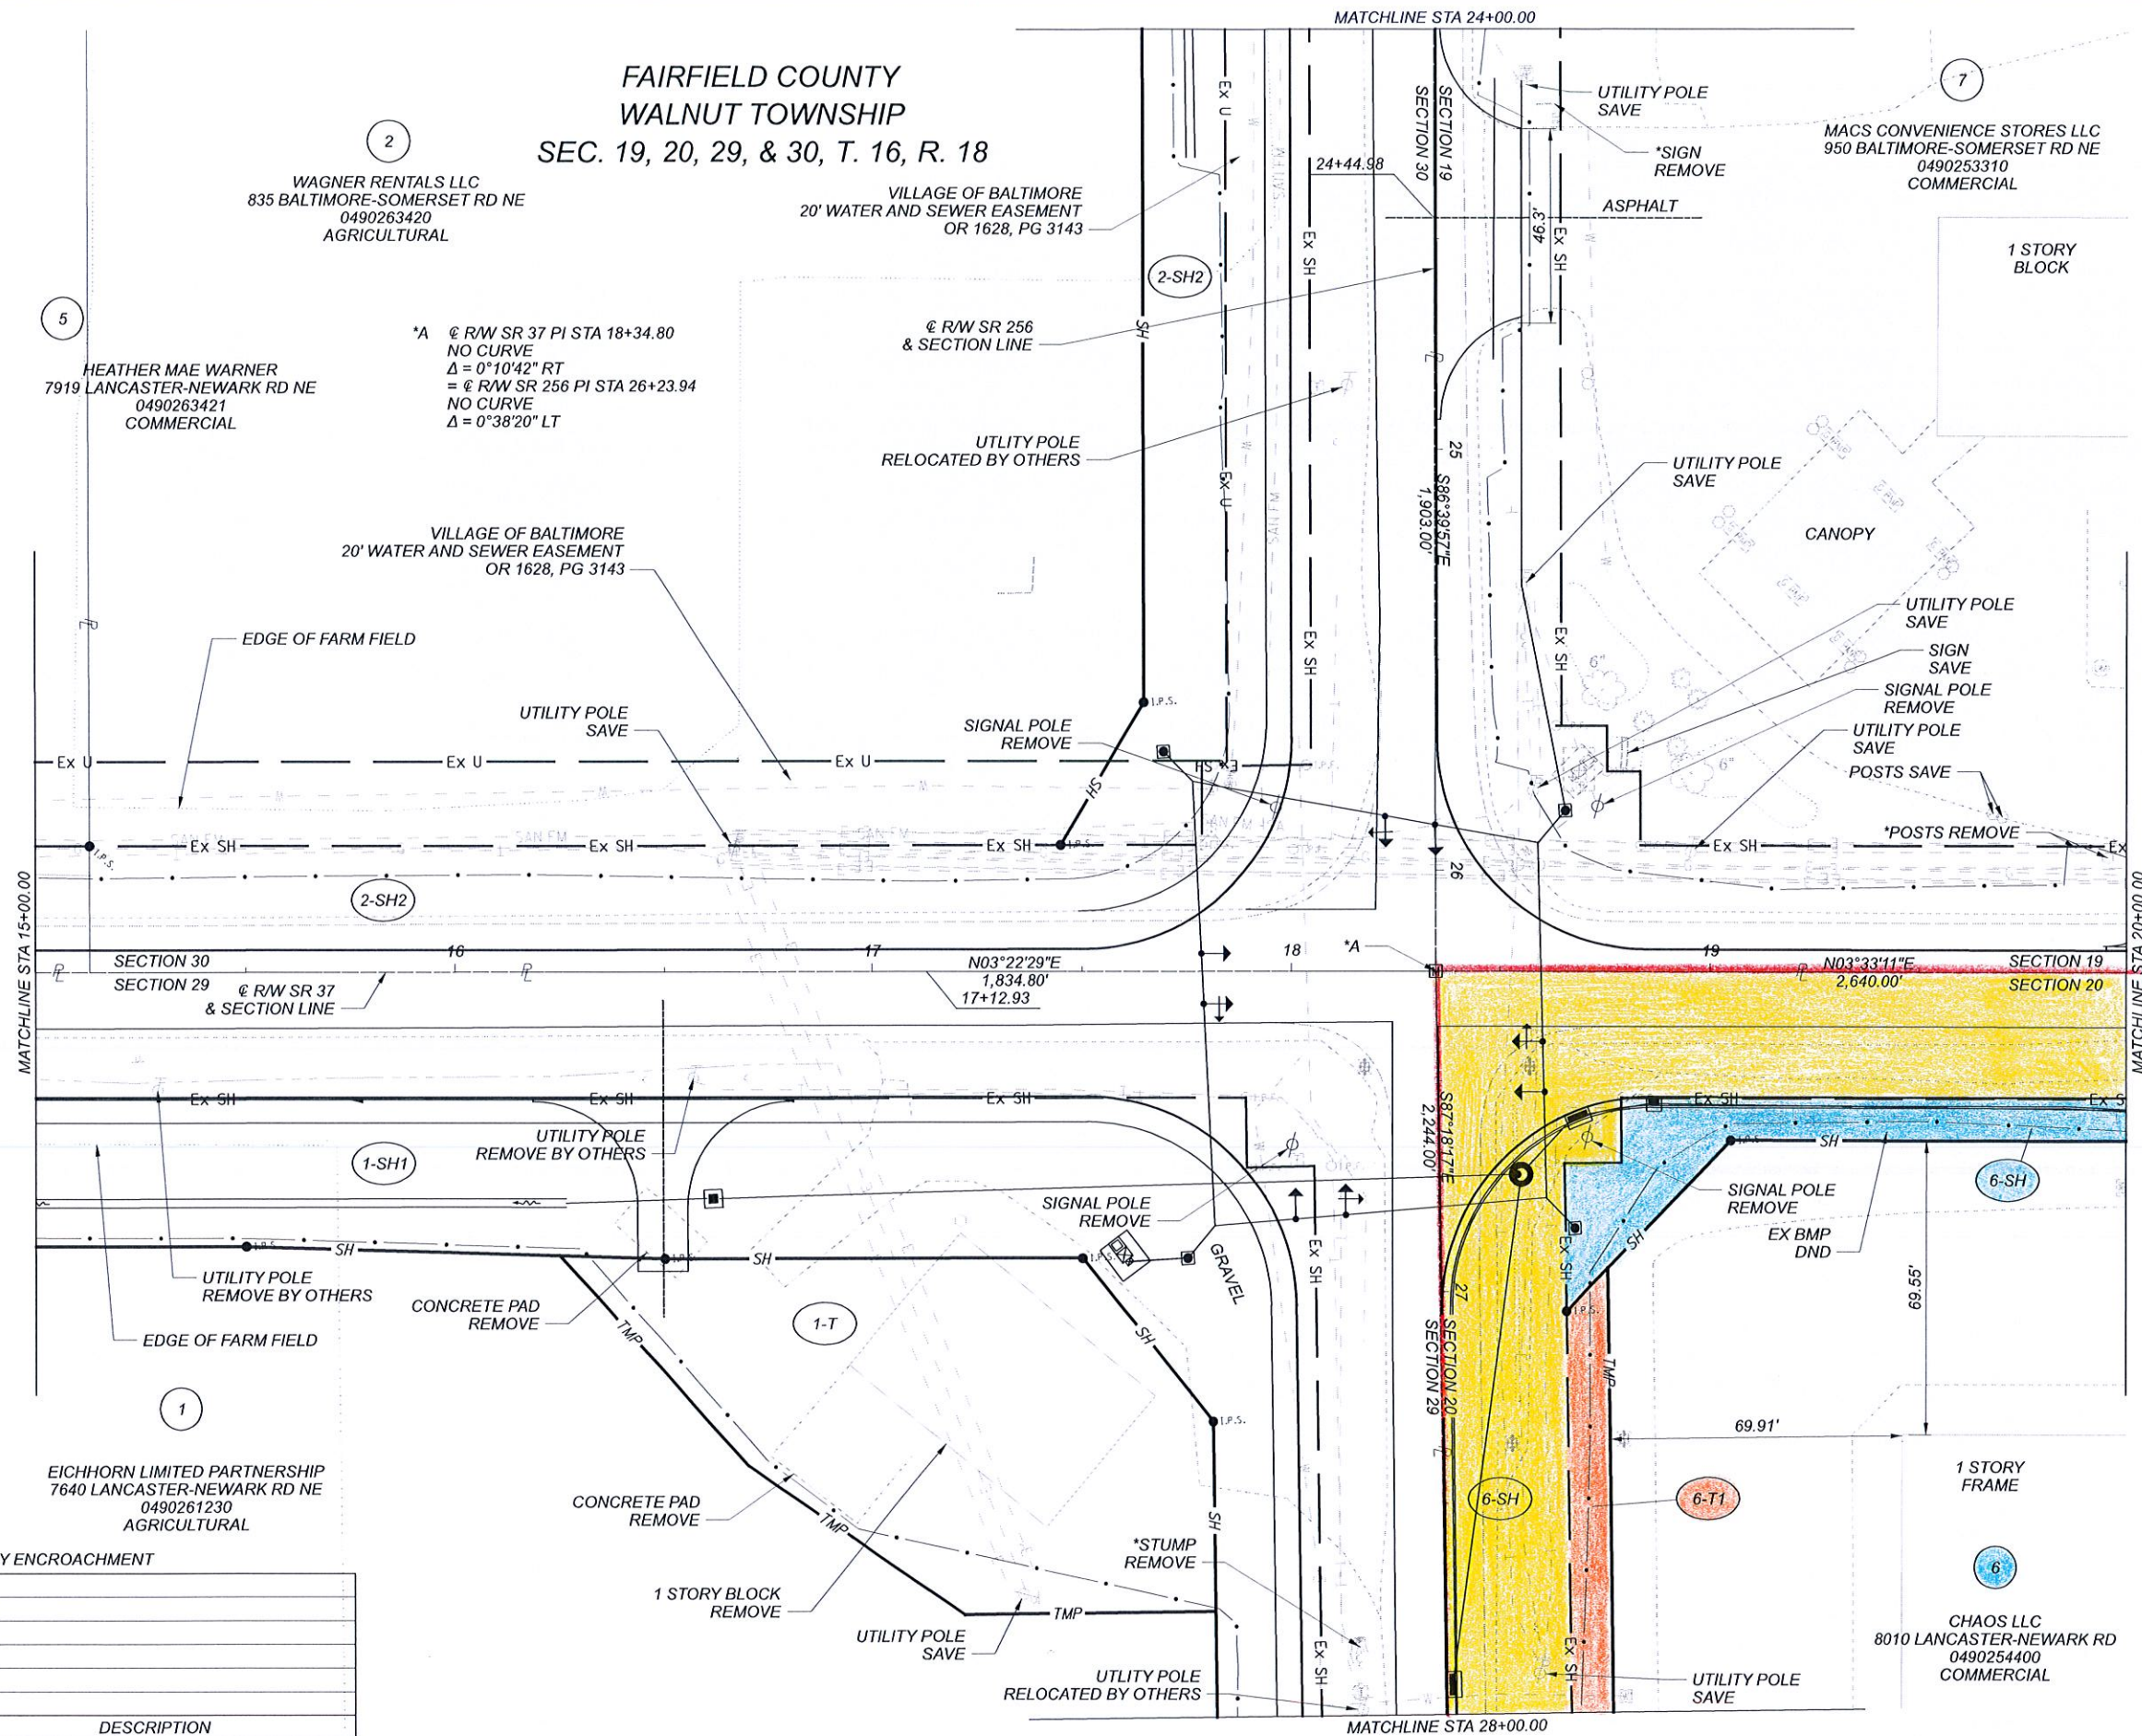

HORIZONTAL
SCALE IN FEET

A horizontal scale bar with a black and white checkered pattern. It is marked with the numbers 0, 10, 20, and 40.

RIGHT OF WAY TOPO SHEET
SR 37 STA. 15+00.00 TO STA. 20+00.00

SIGN AGENCY
**Mead
& Hunt**
ENT

SIGNER
ALM

REVIEWER	
JS	09/11/20

PROJECT ID
110412

BSET	TOTAL
18	37

EET	TOTAL
P.0	0

WAGNER RENTALS LLC
835 BALTIMORE-SOMERSET RD NE
0490263420
AGRICULTURAL


HEATHER MAE WARNER
7919 LANCASTER-NEWARK RD NE
0490263421
COMMERCIAL

*A $\text{€ RW SR 37 PI STA } 18+34.80$
NO CURVE
 $\Delta = 0^{\circ}10'42'' \text{ RT}$
 $= \text{€ RW SR 256 PI STA } 26+23.94$
NO CURVE
 $\Delta = 0^{\circ}38'20'' \text{ LT}$

VILLAGE OF BALTIMORE
20' WATER AND SEWER EASEMENT
OR 1628, PG 3143

MACS CONVENIENCE STORES LLC
950 BALTIMORE-SOMERSET RD NE
0490253310
COMMERCIAL

OVERLAP TABLE EXISTING EASEMENTS			
PARCEL	AREA (AC)	EASEMENT	AREA IN EASEMENT (AC)
2-SH2	1.496	20' WATER & SEWER	0.366

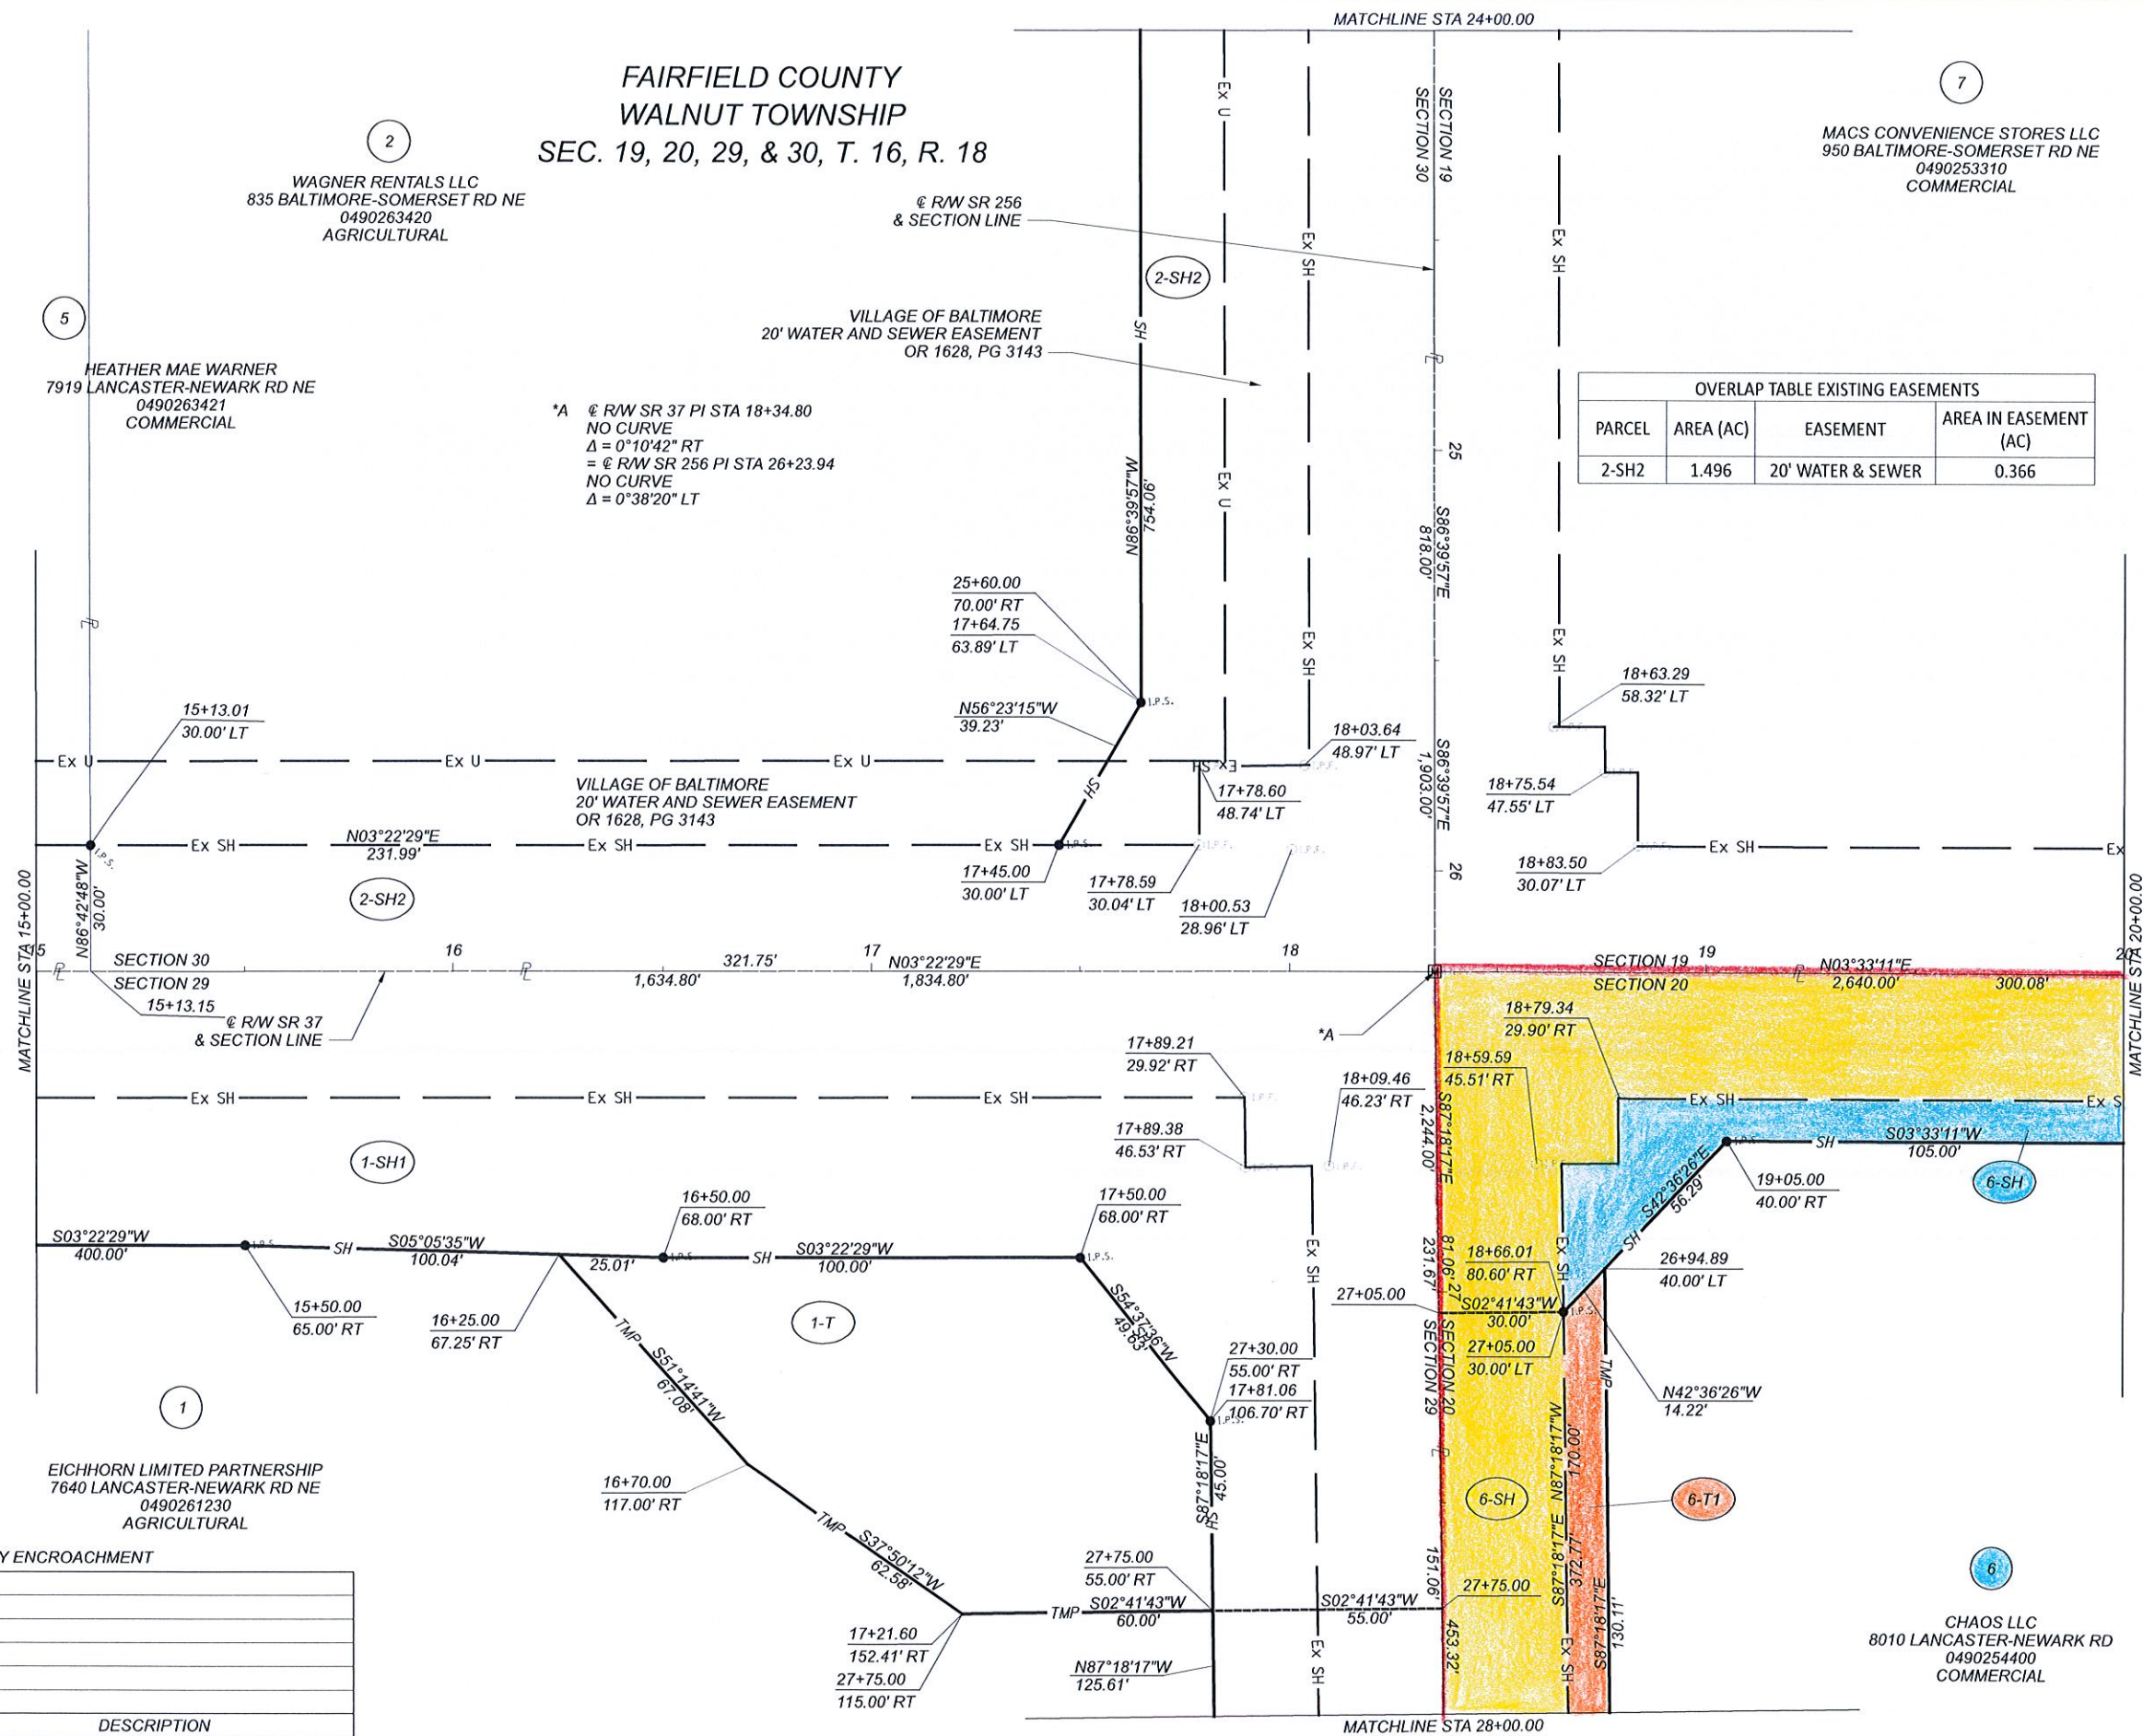

* DENOTES RIGHT OF WAY ENCROACHMENT

REV. BY	DATE	DESCRIPTION
DATE COMPLETED 09/11/20		

HORIZONTAL
SCALE IN FEET



A horizontal scale bar with markings at 0, 10, 20, and 40 feet. The bar is divided into segments: a solid black segment from 0 to 10, a white segment from 10 to 20, a solid black segment from 20 to 30, a white segment from 30 to 40, and a solid black segment from 40 to 50.

RIGHT OF WAY BOUNDARY SHEET
 CSR 37 STA. 15+00.00 TO STA. 20+00.00

DESIGN AGENCY
**Mead
& Hunt**
CLIENT

DESIGNER
ALM

REVIEWER
SJS 09/11/

PROJECT ID	110412
------------	--------

SUBSET	TOTAL
19	37

SHEET	TOTAL
P.0	0



* DENOTES RIGHT OF WAY ENCROACHMENT			DESIGNER
			ALM
			REVIEWER
			SJS 09/11/
			PROJECT ID
			110412
			SUBSET TOTAL
			20 37
REV. BY	DATE	DESCRIPTION	SHEET TOTAL
	DATE COMPLETED 09/11/20		P.0 0

10

HORIZONTAL
SCALE IN FEET



A horizontal scale bar with alternating black and white segments, marked with 0, 10, 20, and 40. To the right of the scale bar is a circular north arrow pointing to the right, with an 'N' inside.

RIGHT OF WAY BOUNDARY SHEET
SR 37 STA. 20+00.00 TO STA. 25+00.00

DESIGN AGENCY
**Mead
& Hunt**
CLIENT



DESIGNER	
ALM	
REVIEWER	
SJS	09/11/2
PROJECT ID	
110412	
SUBSET	TOTAL
21	37
SHEET	TOTAL
P.0	0




BENEFICIARY OF WAF ENCOURAGEMENT		
REV. BY	DATE	DESCRIPTION

DATE COMPLETED 09/11/20

CHAOS LLC
8010 LANCASTER-NEWARK RD
0490254400
COMMERCIAL

RETRIEV TECHNOLOGIES INCORPORATED
8090 LANCASTER-NEWARK RD
0490254300
INDUSTRIAL

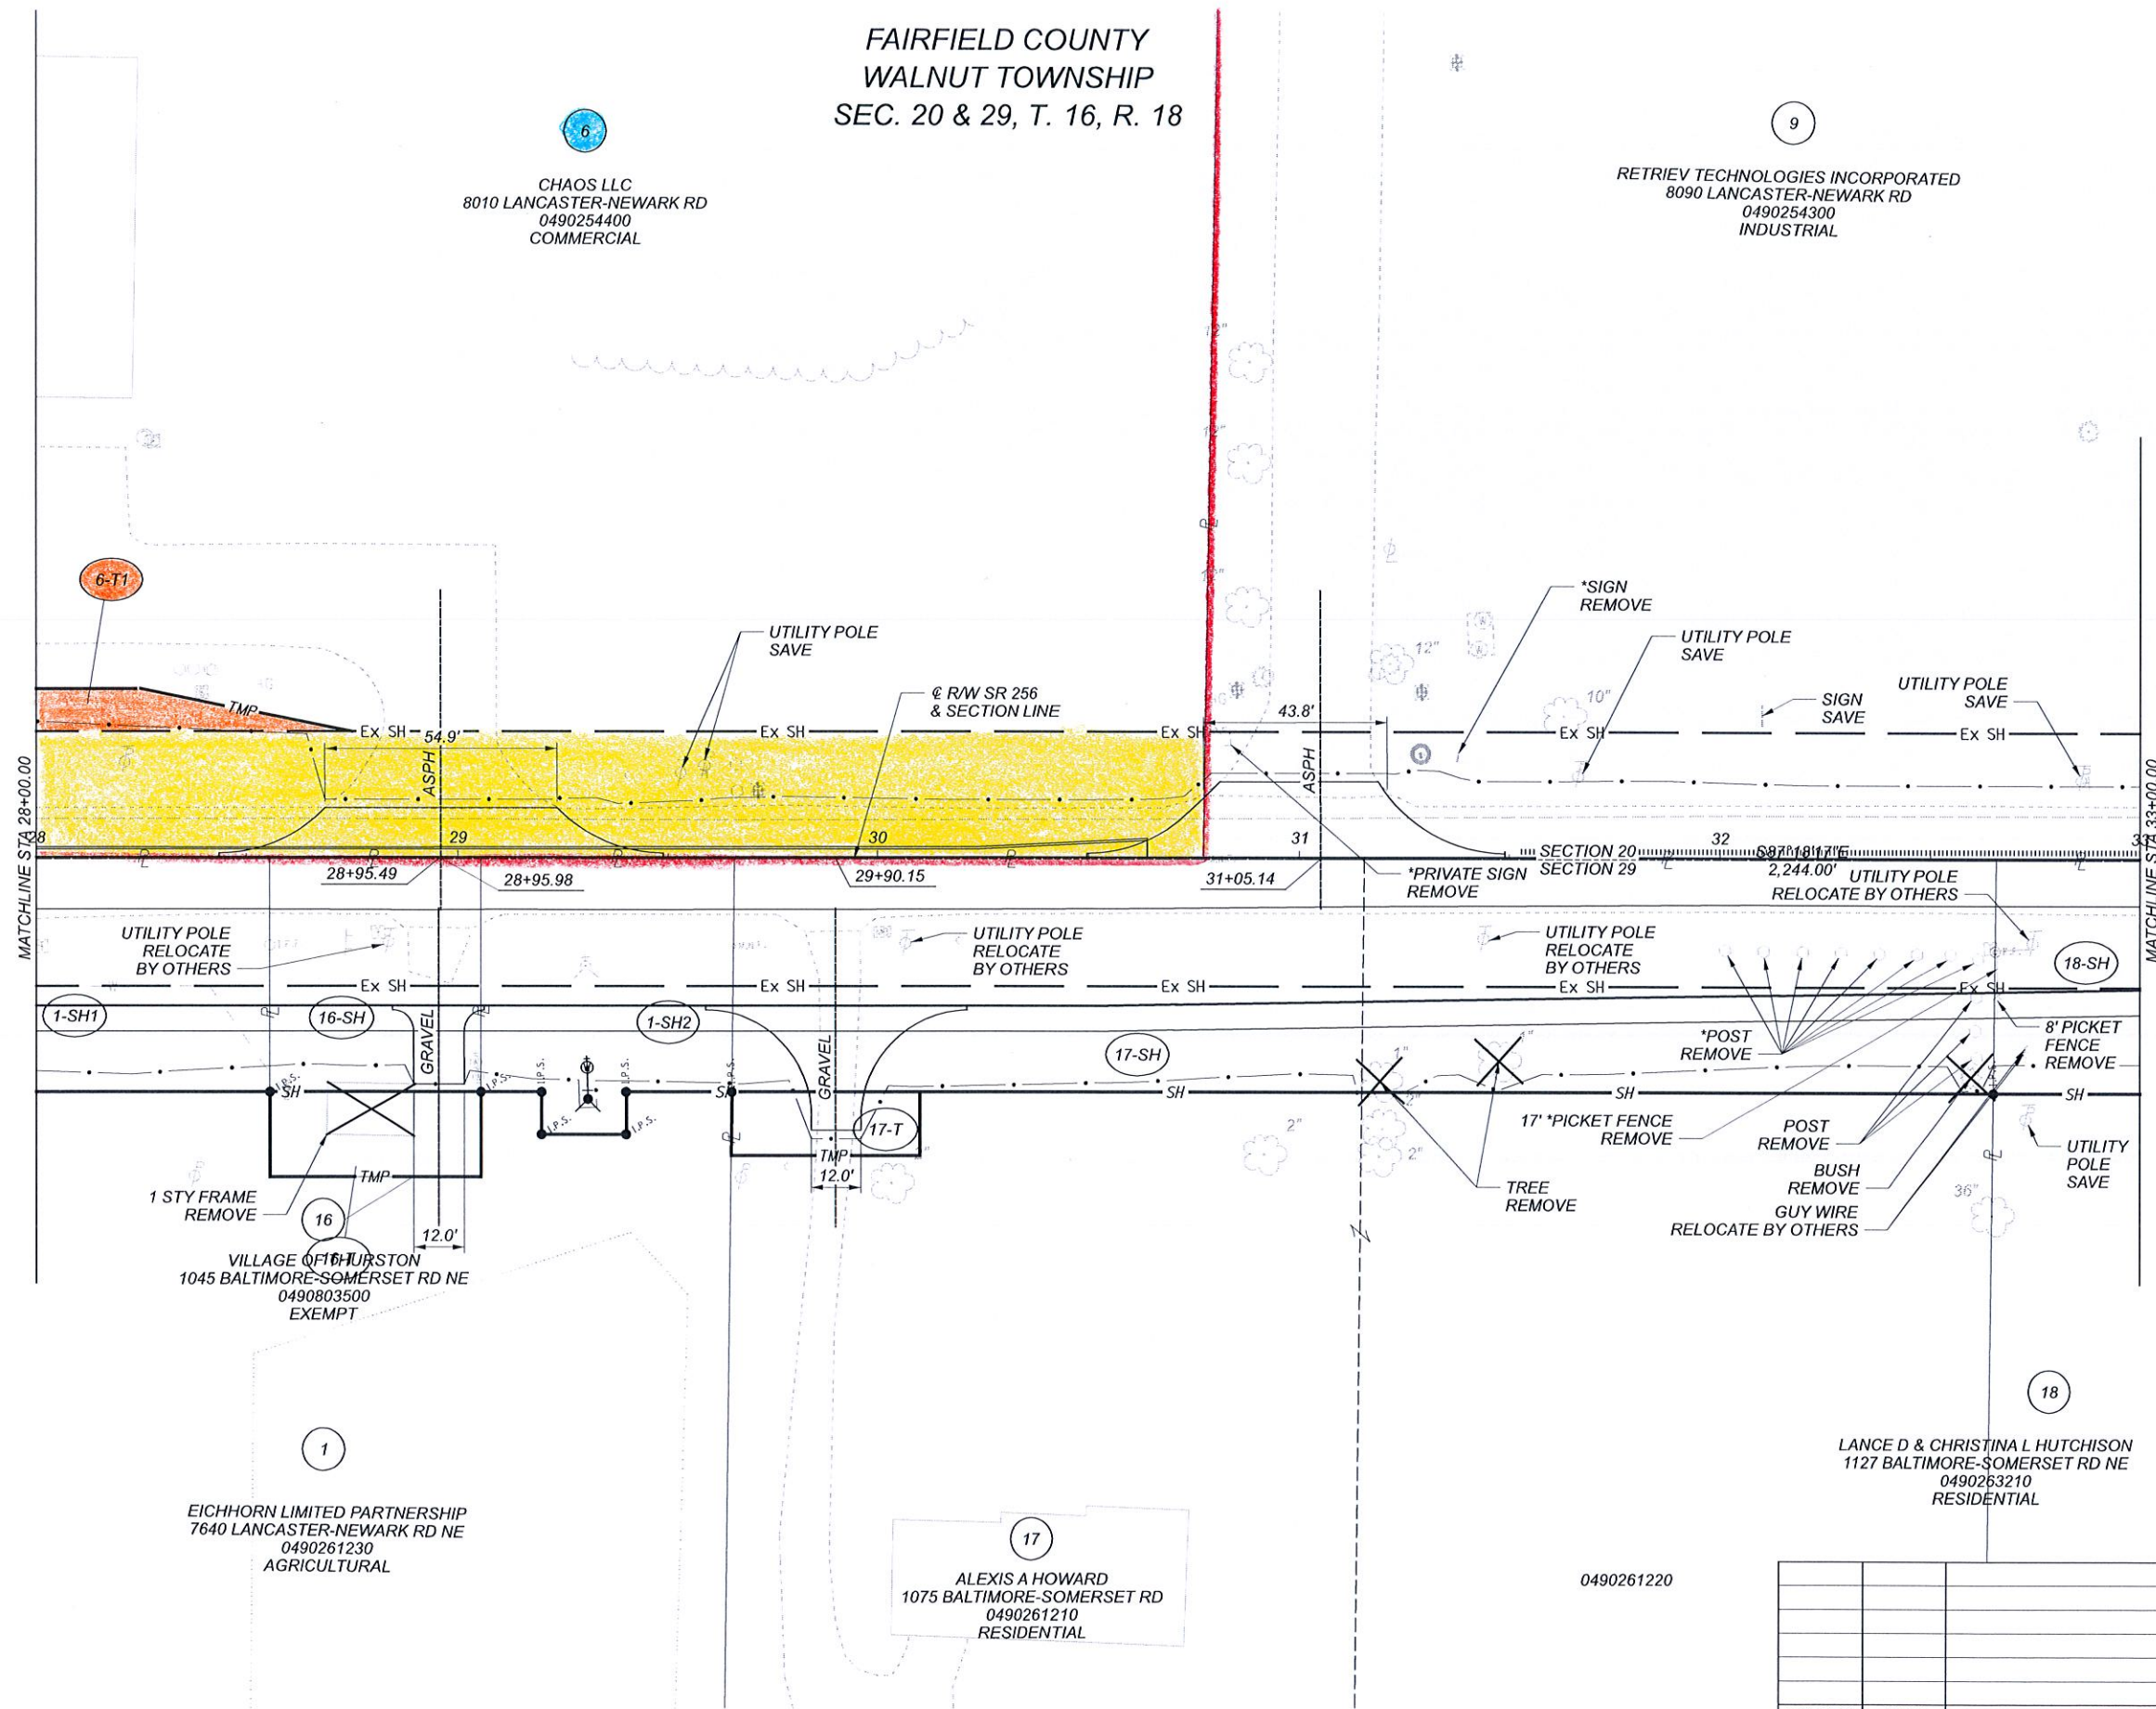

* DENOTES RIGHT OF WAY ENCROACHMENT

			ALM	
			REVIEWER	
			SJS 09/11/20	
			PROJECT ID	
			110412	
			SUBSET	TOTAL
			32	37
REV. BY	DATE	DESCRIPTION		
DATE COMPLETED 09/11/20			SHEET	TOTAL
			P.0	0

RIGHT OF WAY TOPO SHEET
SR 256 STA. 28+00.00 TO STA. 33+00.00


DESIGN AGENCY
**Mead
& Hunt**
AGENT



FAIRFIELD COUNTY
WALNUT TOWNSHIP
SEC. 20 & 29, T. 16, R. 18

CHAOS LLC
8010 LANCASTER-NEWARK RD
0490254400
COMMERCIAL

RETRIEV TECHNOLOGIES INCORPORATED
8090 LANCASTER-NEWARK RD
0490254300
INDUSTRIAL

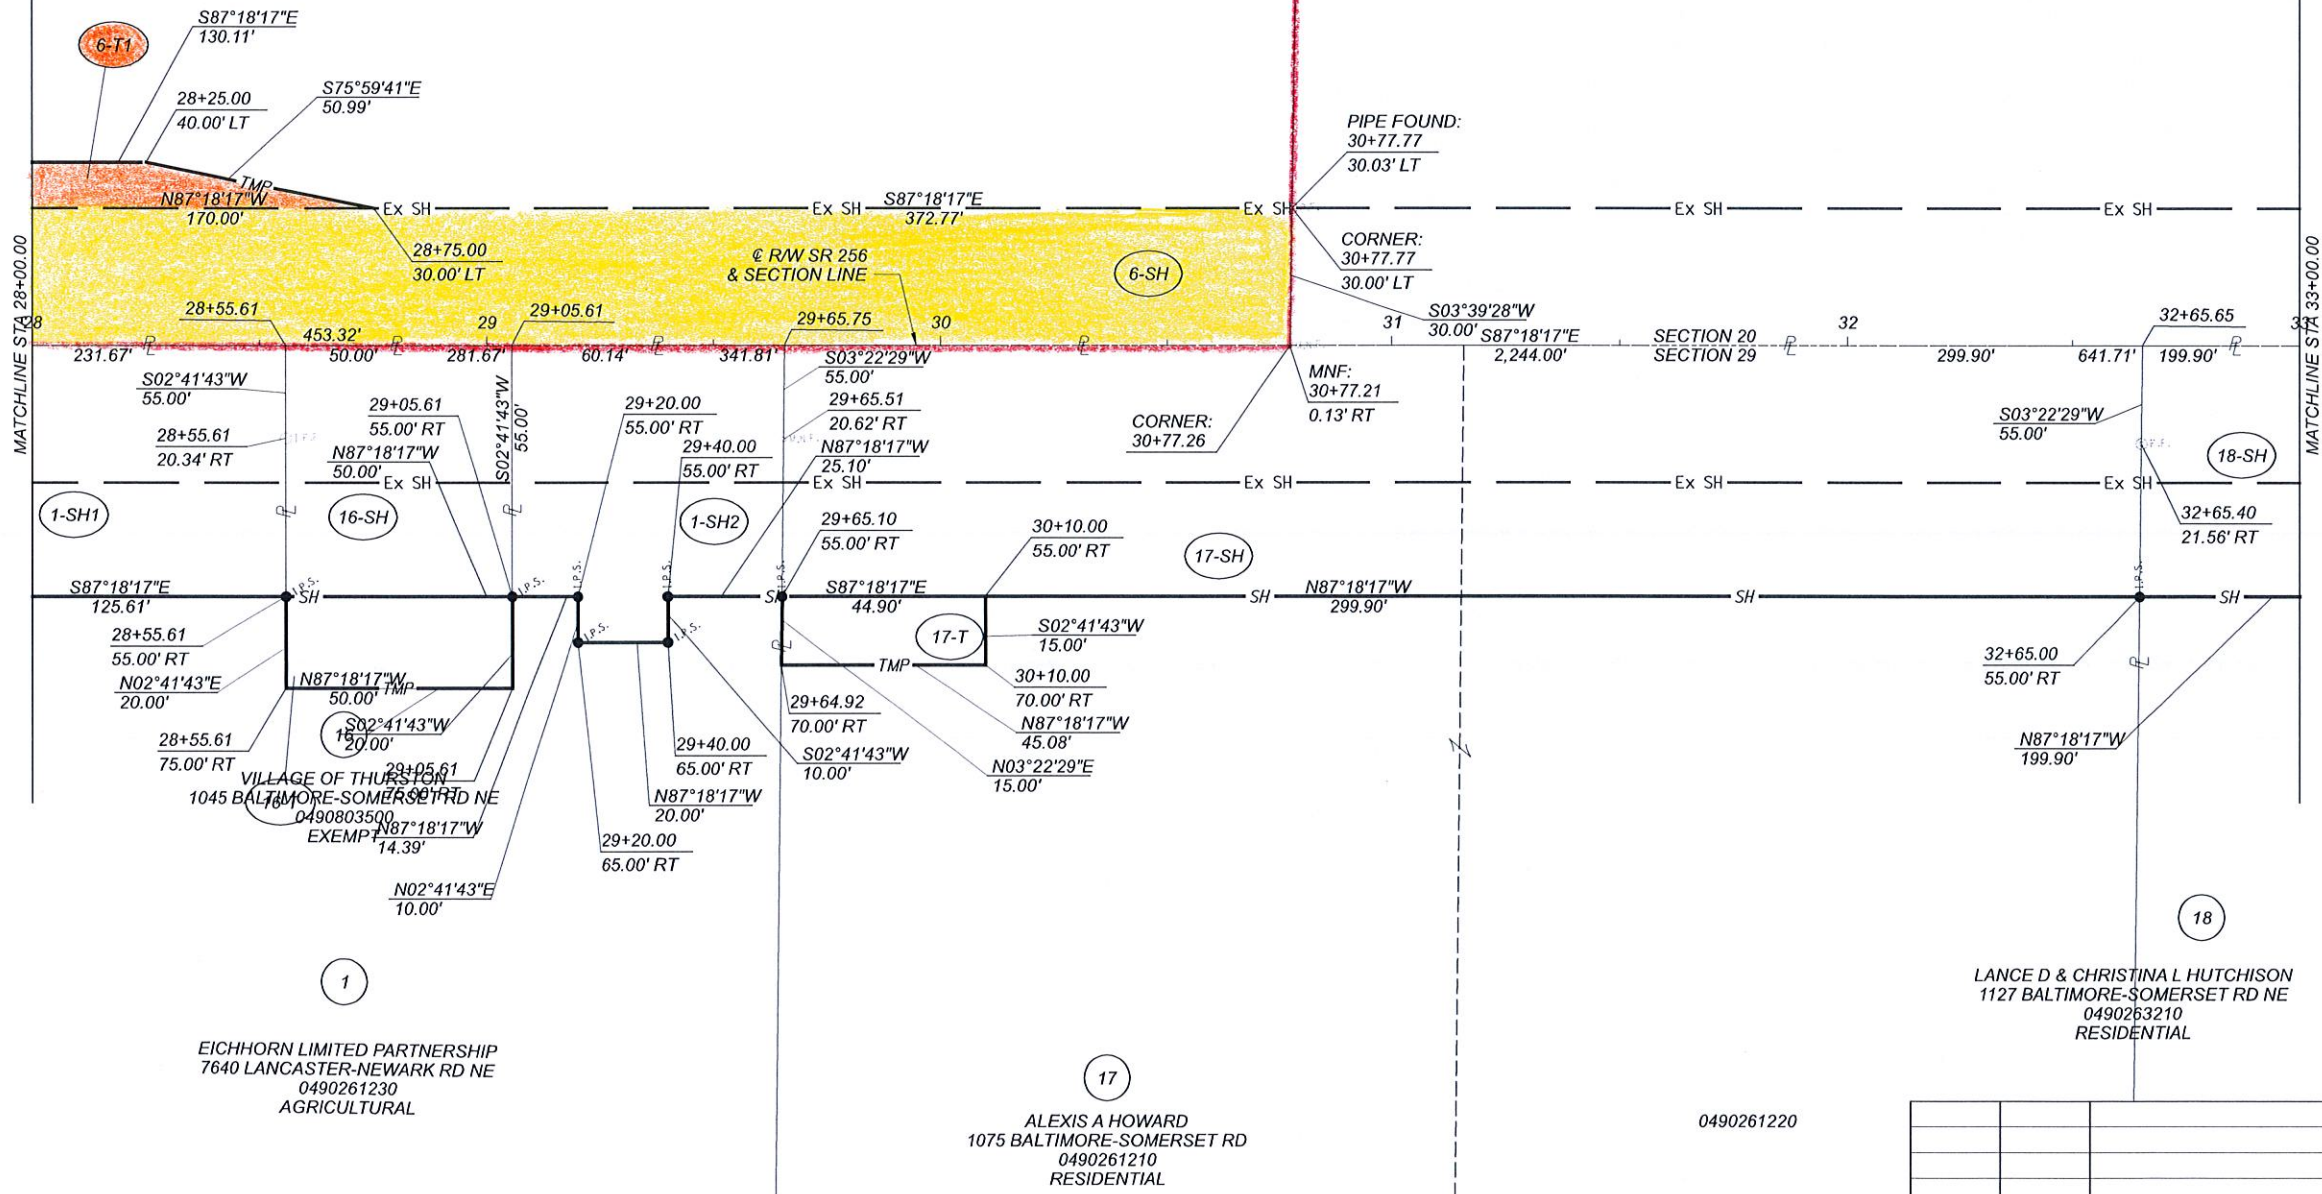

RIGHT OF WAY BOUNDARY SHEET
SR 256 STA. 28+00.00 TO STA. 33+00.00

DESIGN AGENCY
**Mead
& Hunt**
CLIENT



DESIGNER
ALM

REVIEWER
SJS 09/11/20

PROJECT ID
110412

SUBSET	TOTAL
33	37

SHEET	TOTAL
P.0	0

REV. BY	DATE	DESCRIPTION
DATE COMPLETED 09/11/20		

FAI-37-06.10

MODEL: I042.RT204 PAPER SIZE: 17x11(in.) DATE: 12/18/2020 TIME: 10:29:04 AM USER: I78ldm
 pw:\trrc-pw.bentley.com\trc-pw\0\Documents\5 - Projects\Ohio Department of Transportation\345242 - FAI\37-06.10.4 - CAD.Design\I042\400-Engineering\RW_Sheets\I042_RB2004.dgn