

(19)



HORIZONTAL
SCALE IN FEET

A horizontal scale bar with a black and white alternating pattern. It is marked with '0' at the left end, '10' at the first tick mark, '20' at the second tick mark, and '40' at the right end.

RIGHT OF WAY TOPO SHEET
SR 256 STA. 33+00.00 TO STA. 38+00.00

DESIGN AGENCY
**Mead
& Hunt**
CLIENT


DESIGNER
ALM

REVIEWER
SJS 09/11/20

PROJECT ID
110412

UBSET	TOTAL
34	37


HEET	TOTAL
P.0	0

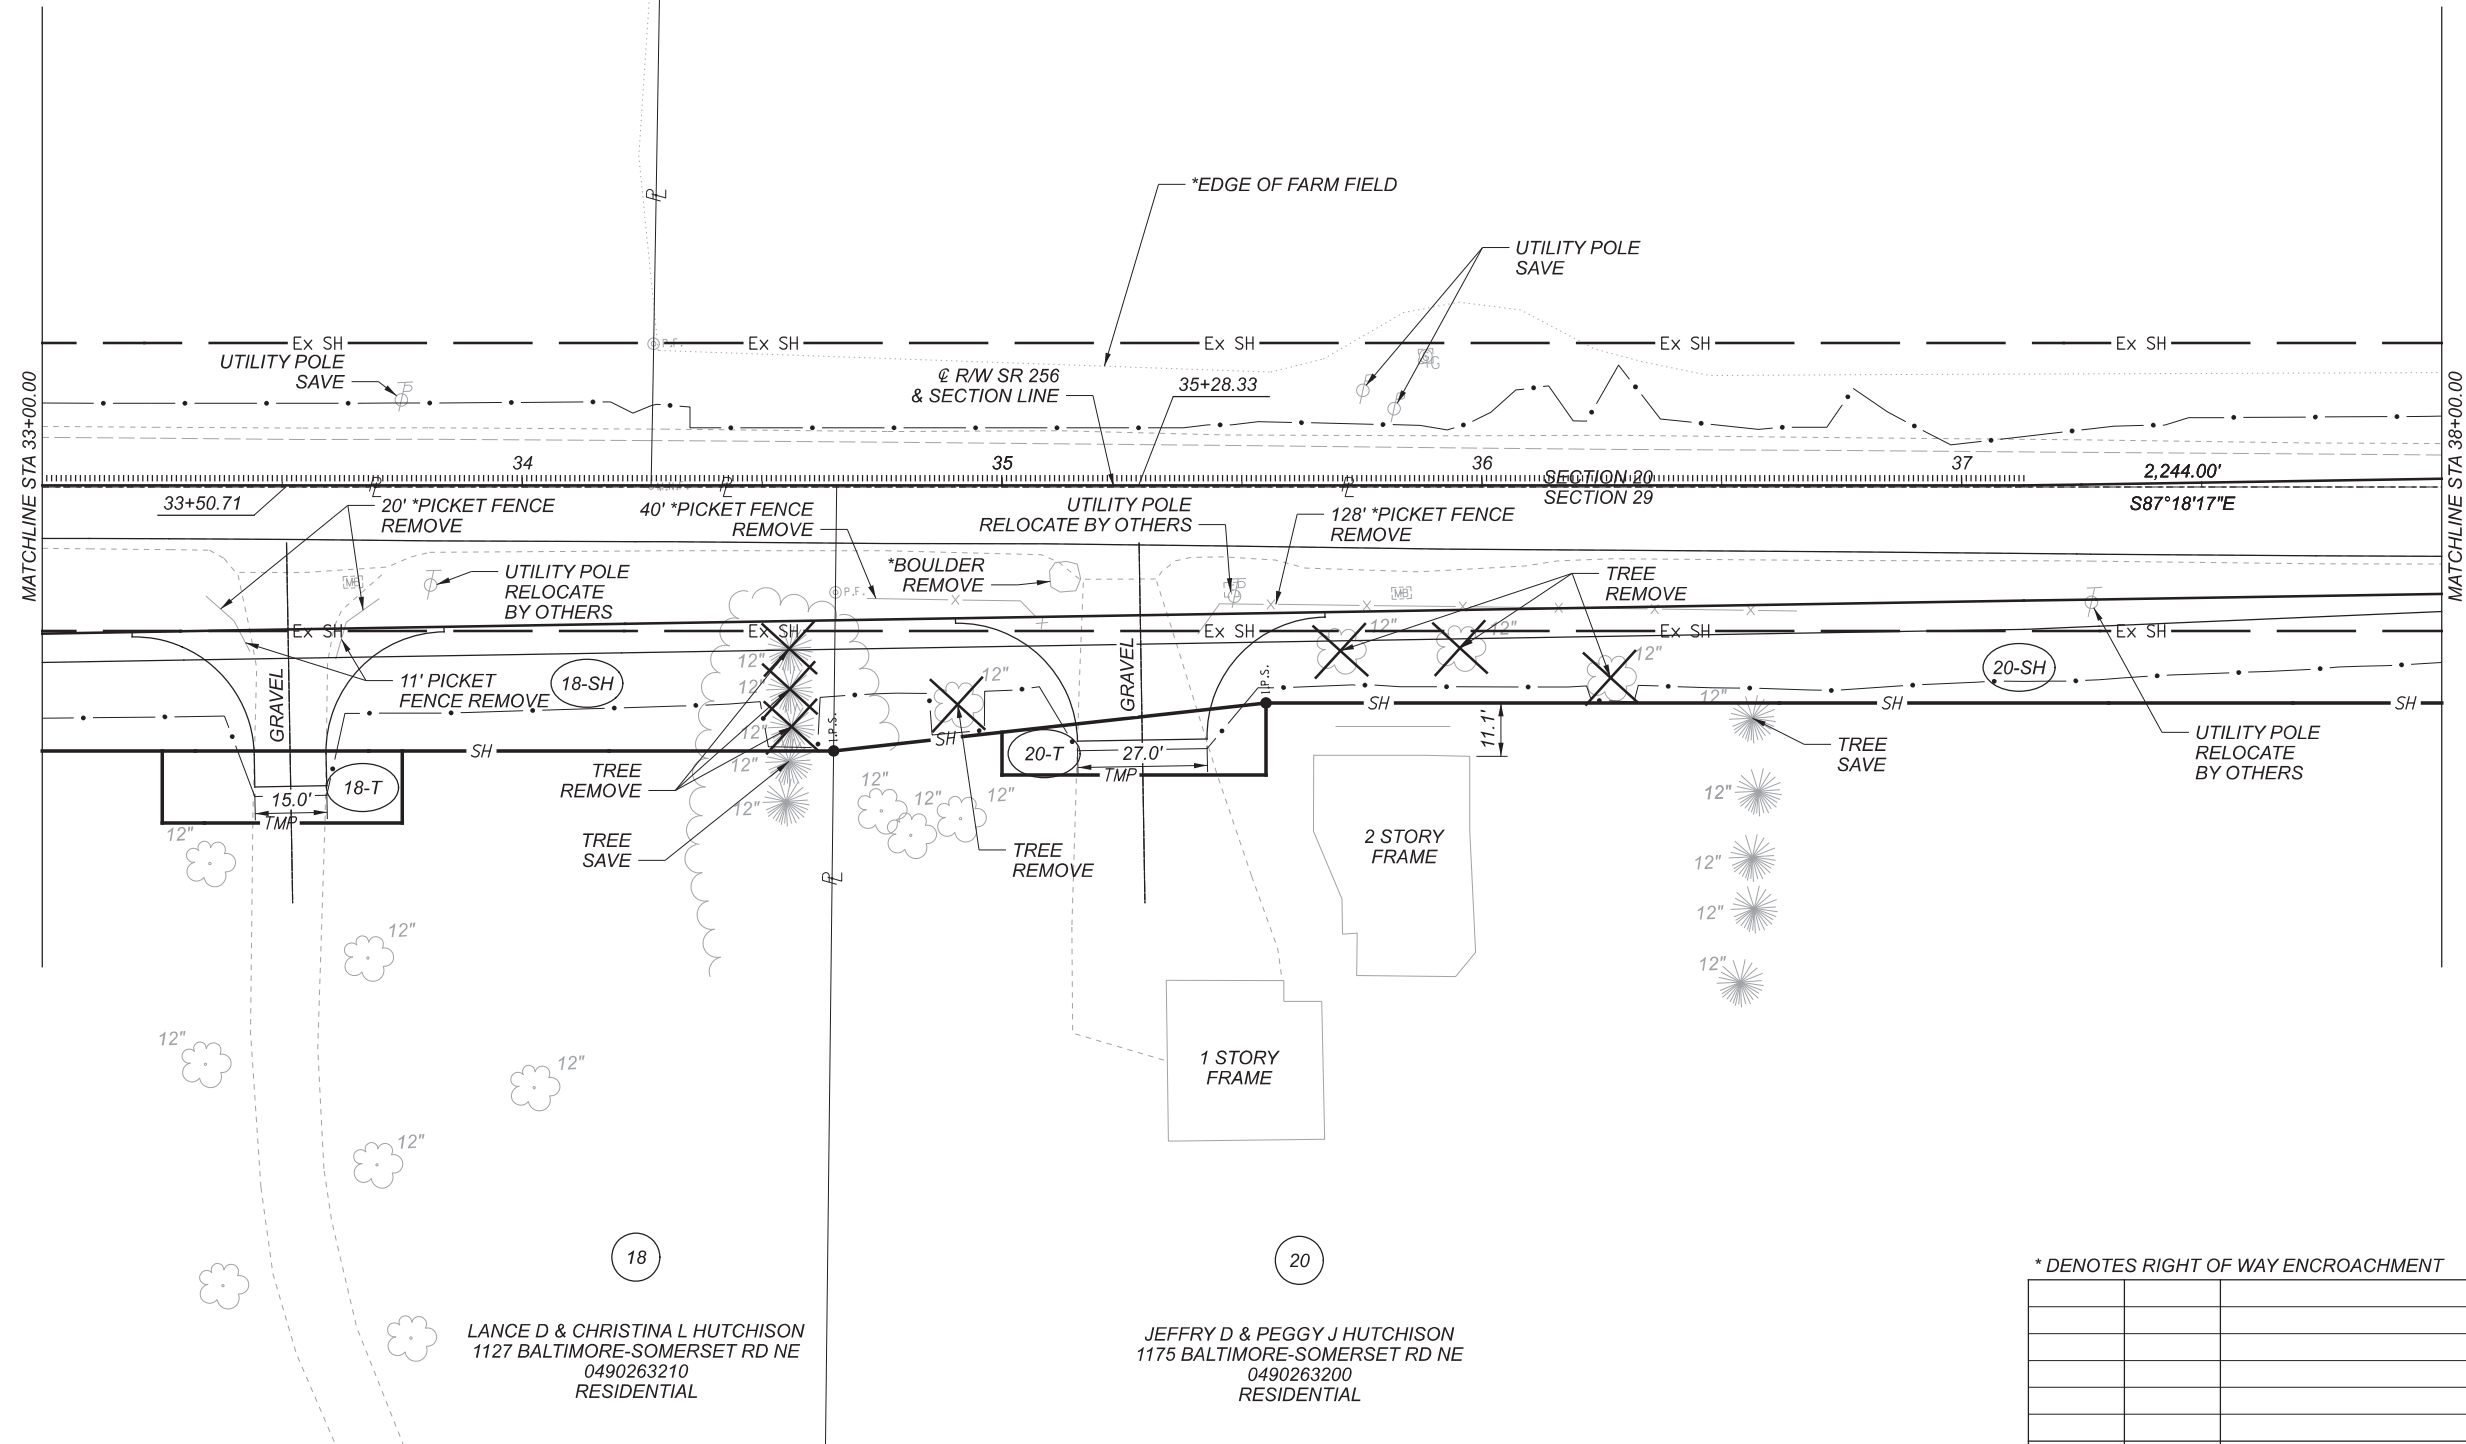

* DENOTES RIGHT OF WAY ENCROACHMENT

REV. BY	DATE	DESCRIPTION
DATE COMPLETED 09/11/20		

19
COYOTE RUN II, LLC
1380 BALTIMORE-SOMERSET RD NE
0490254200
AGRICULTURAL

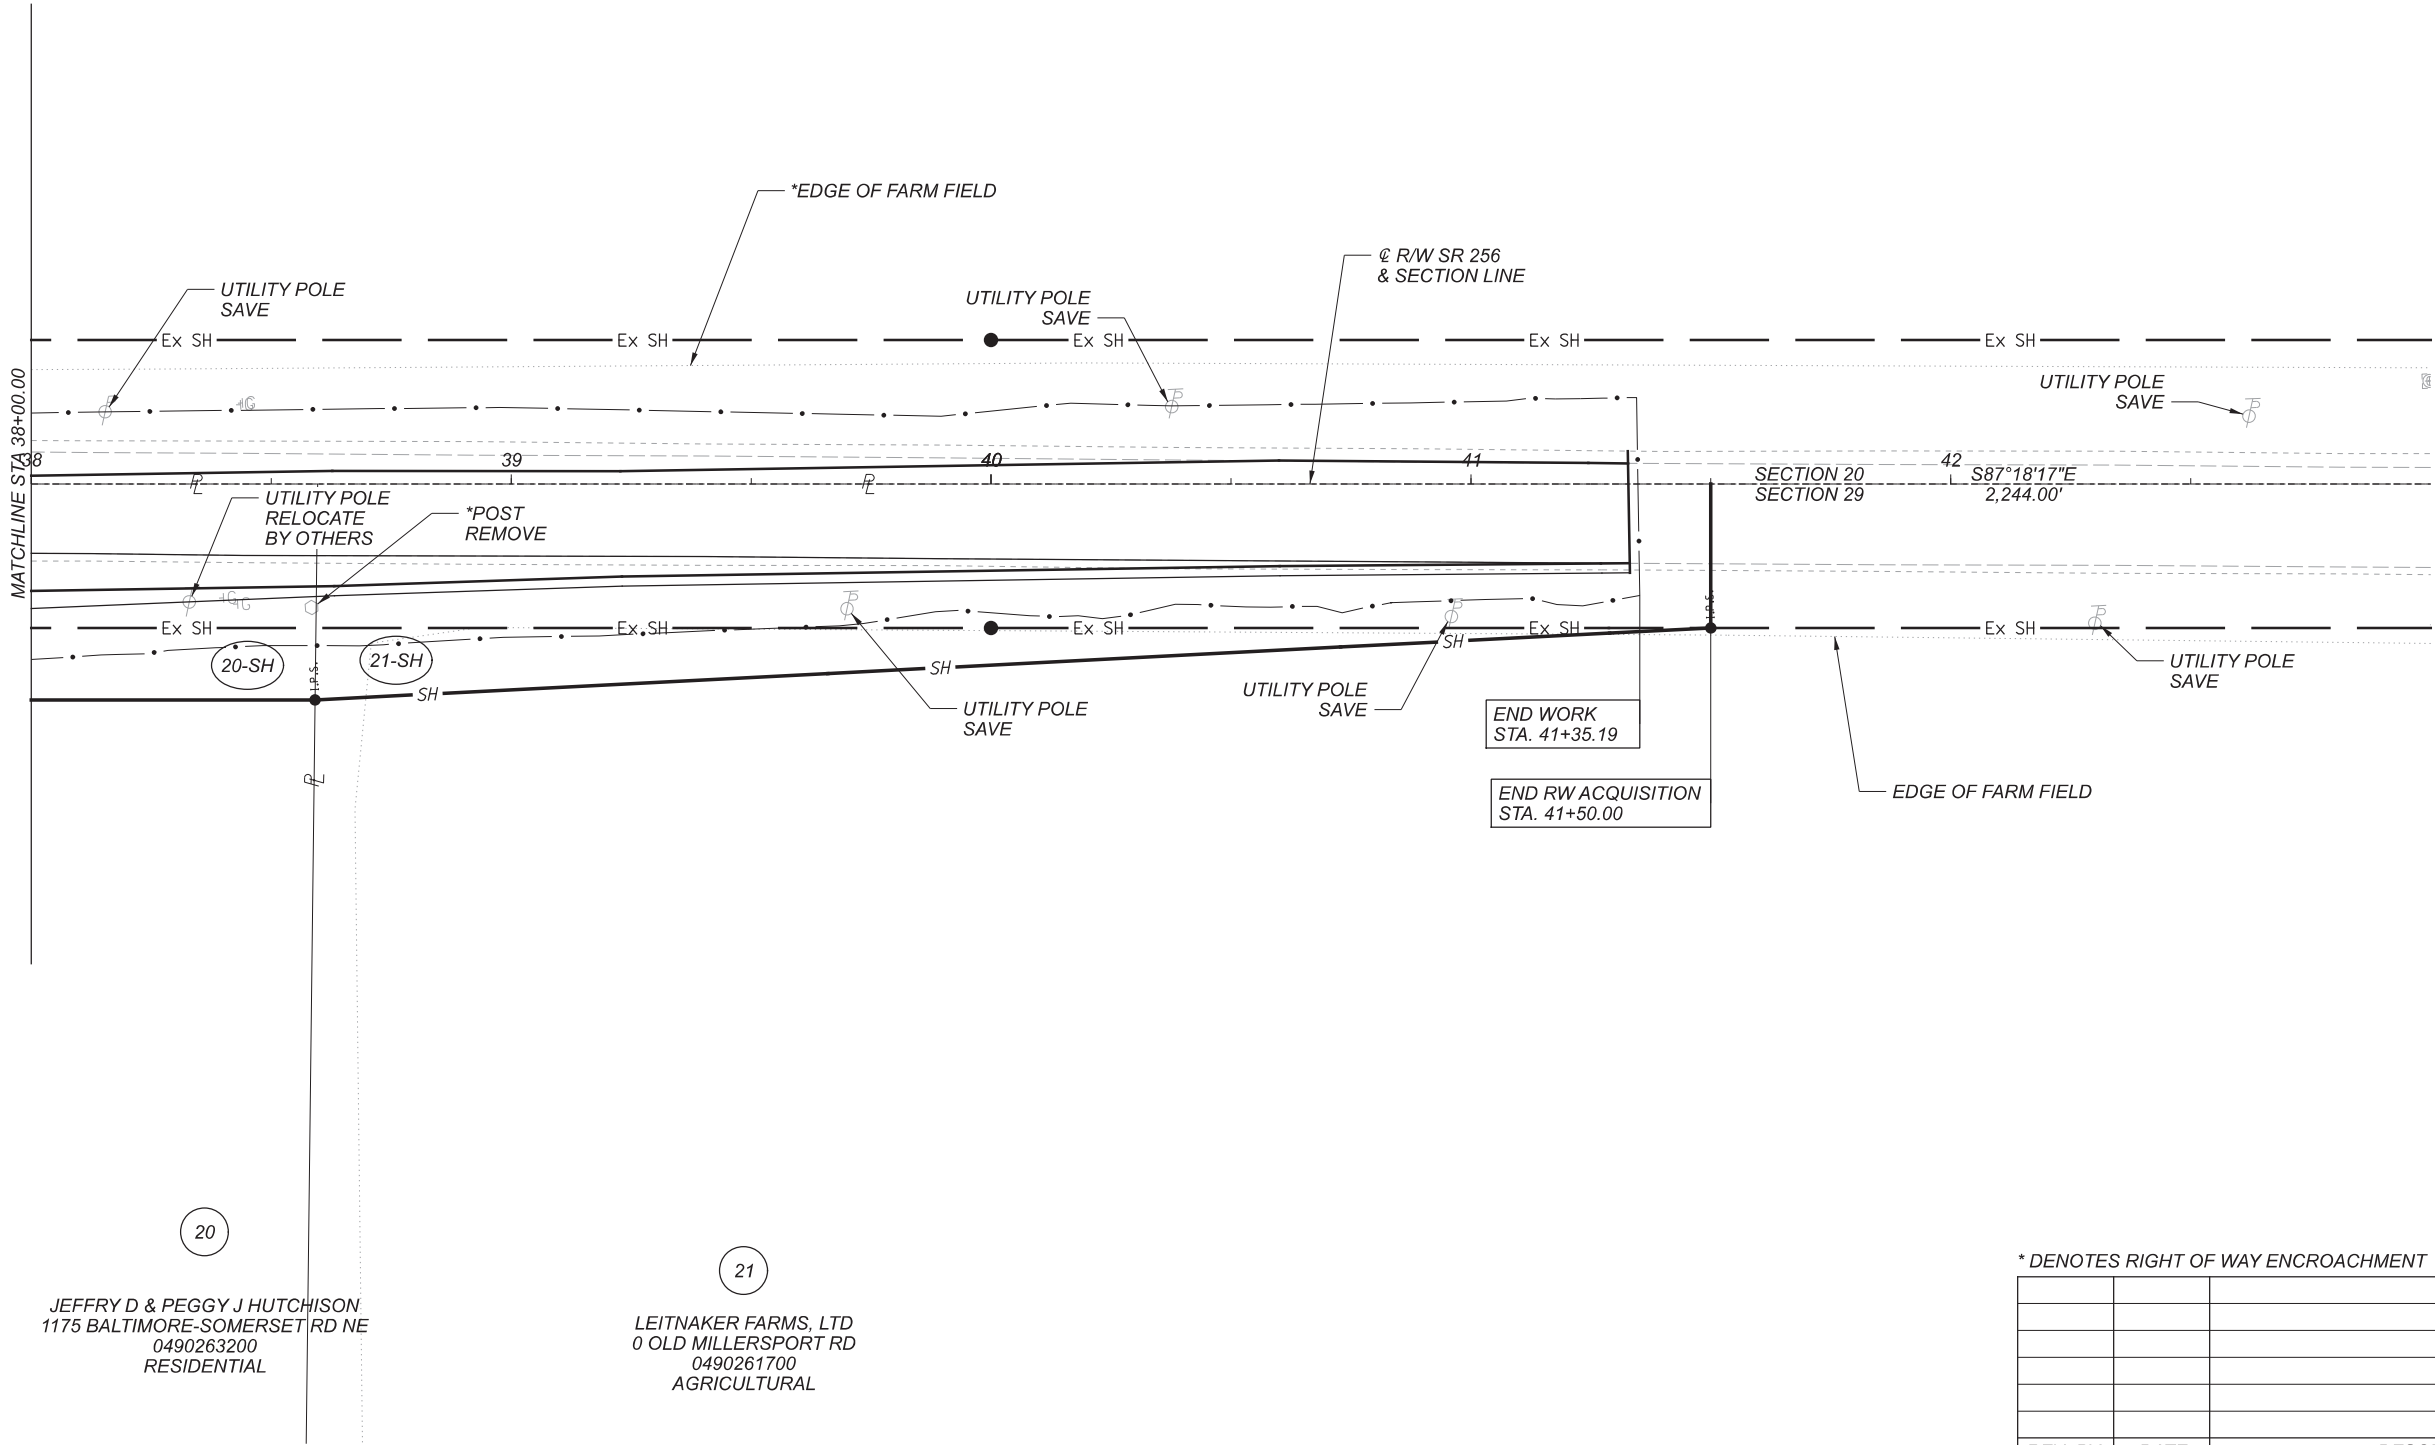

20
JEFFRY D & PEGGY J HUTCHISON
1175 BALTIMORE-SOMERSET RD NE
0490263200
RESIDENTIAL

21
LEITNAKER FARMS, LTD
0 OLD MILLERSPORT RD
0490261700
AGRICULTURAL

* DENOTES RIGHT OF WAY ENCROACHMENT

REV. BY	DATE	DESCRIPTION
DATE COMPLETED 09/11/20		

DESIGN AGENCY	Mead & Hunt	
CLIENT		
DESIGNER	ALM	
REVIEWER	SJS 09/11/20	
PROJECT ID	110412	
SUBSET	36	TOTAL 37
SHEET	P.0	TOTAL 0

FAIRFIELD COUNTY
WALNUT TOWNSHIP
SEC. 20 & 29, T. 16, R. 18

RIGHT OF WAY TOPO SHEET
SR 256 STA. 38+00.00 TO STA. 43+00.00

