




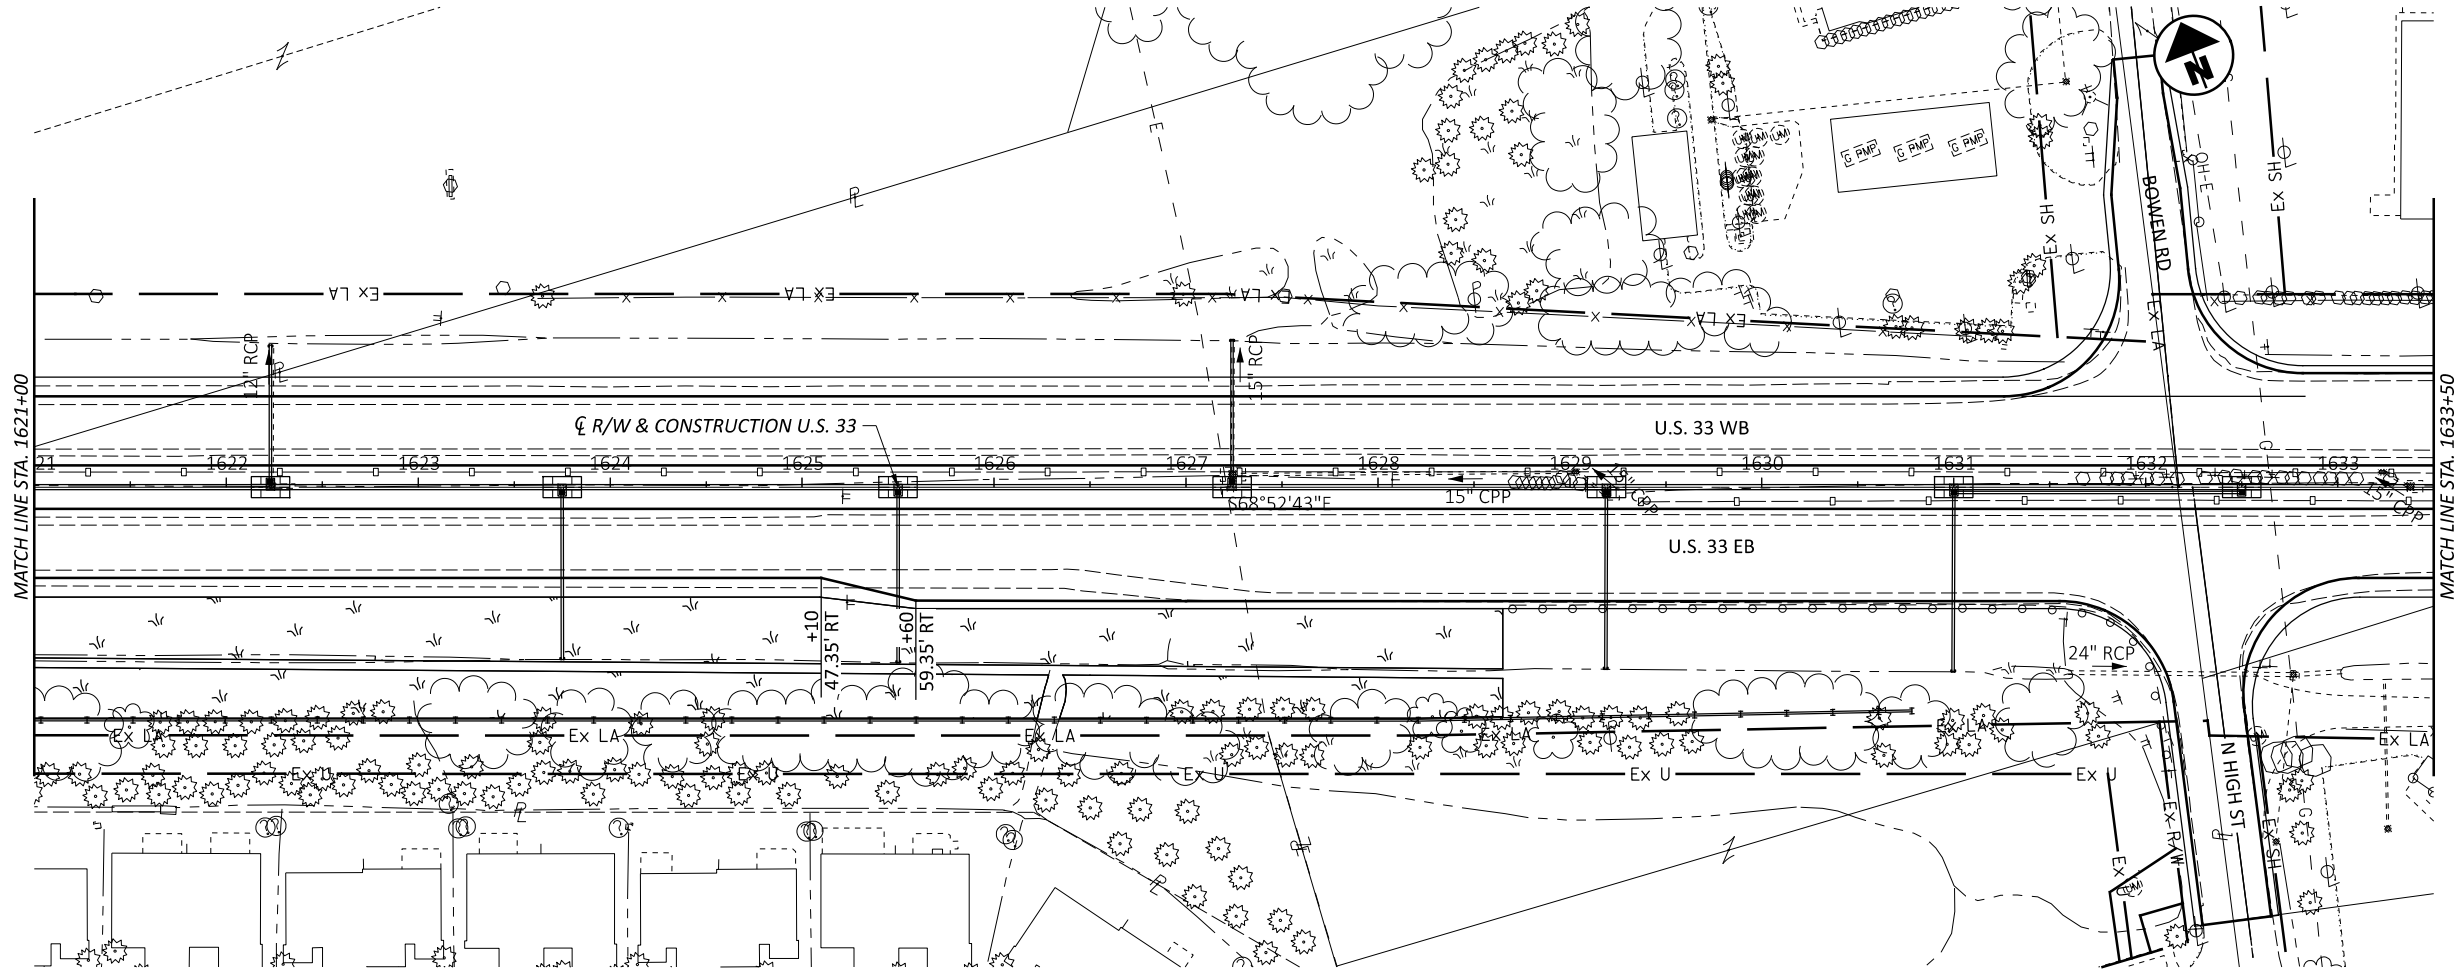

PLAN & PROFILE - U.S. 33
STA. 1621+00 TO STA. 1633+50

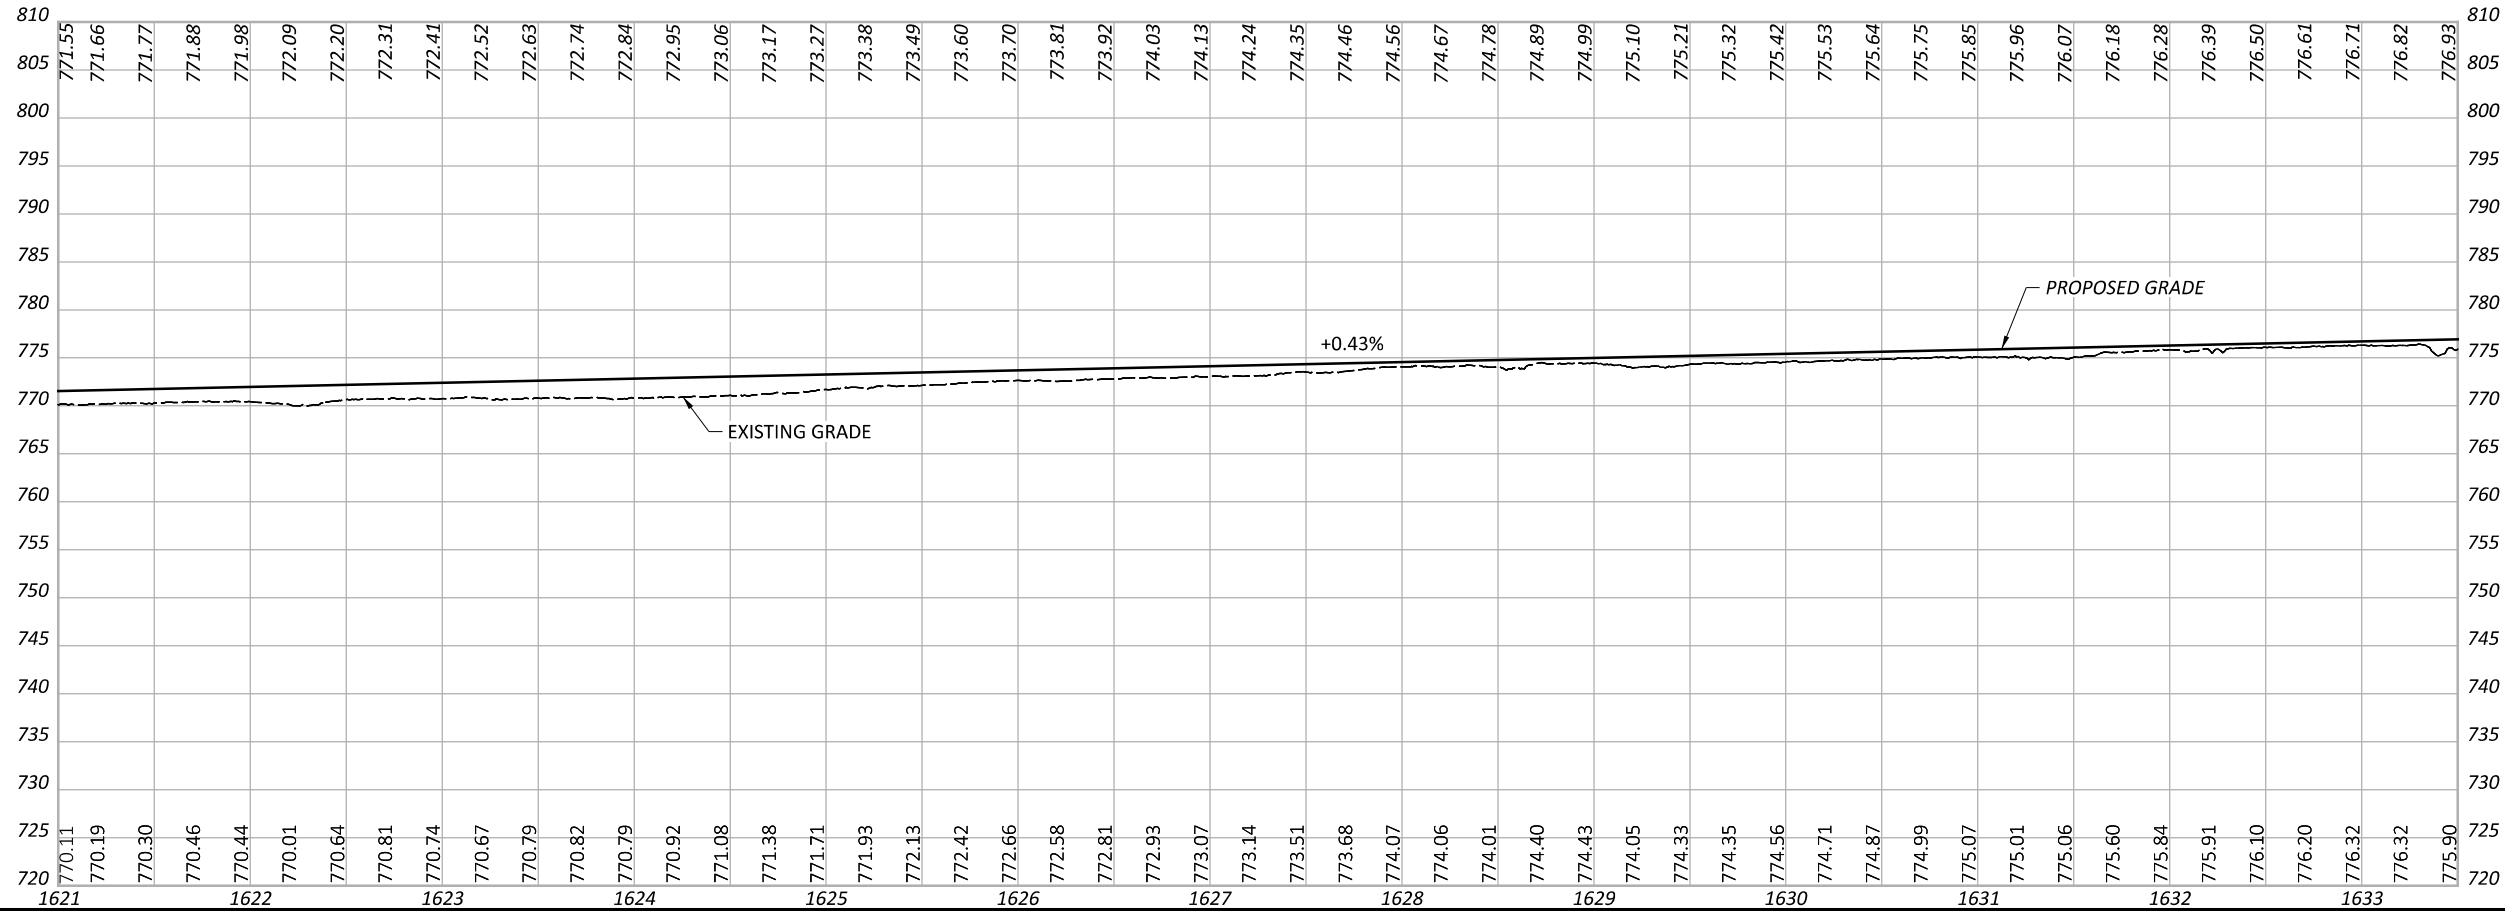

DESIGN AGENCY

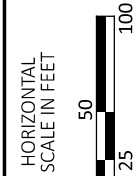

DESIGNER

NCG

REVIEWER

RN 05/28/25

PROJECT ID



121811

SHEET


P.49

TOTAL

P.665

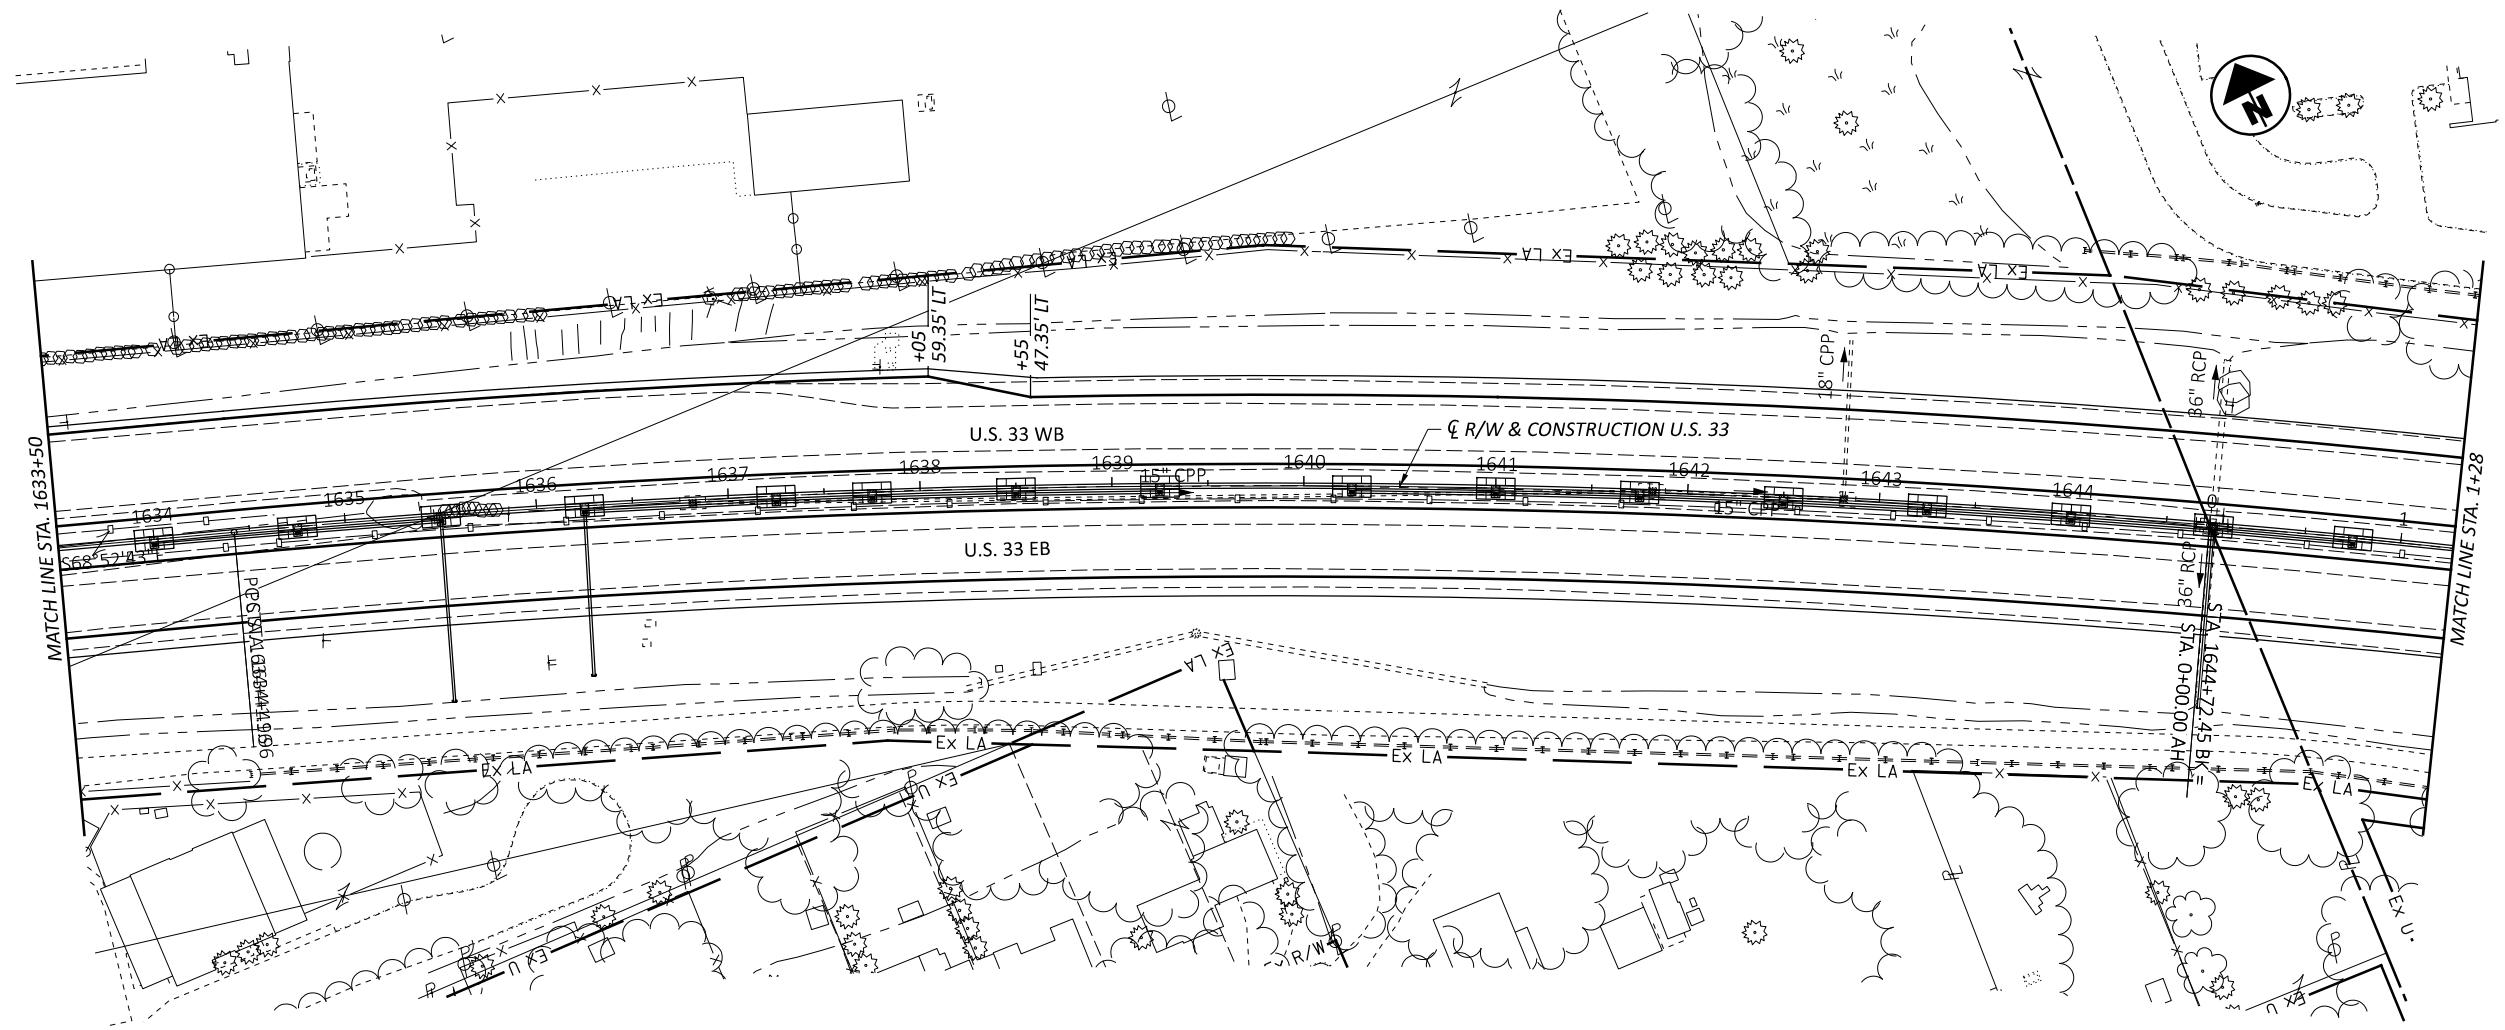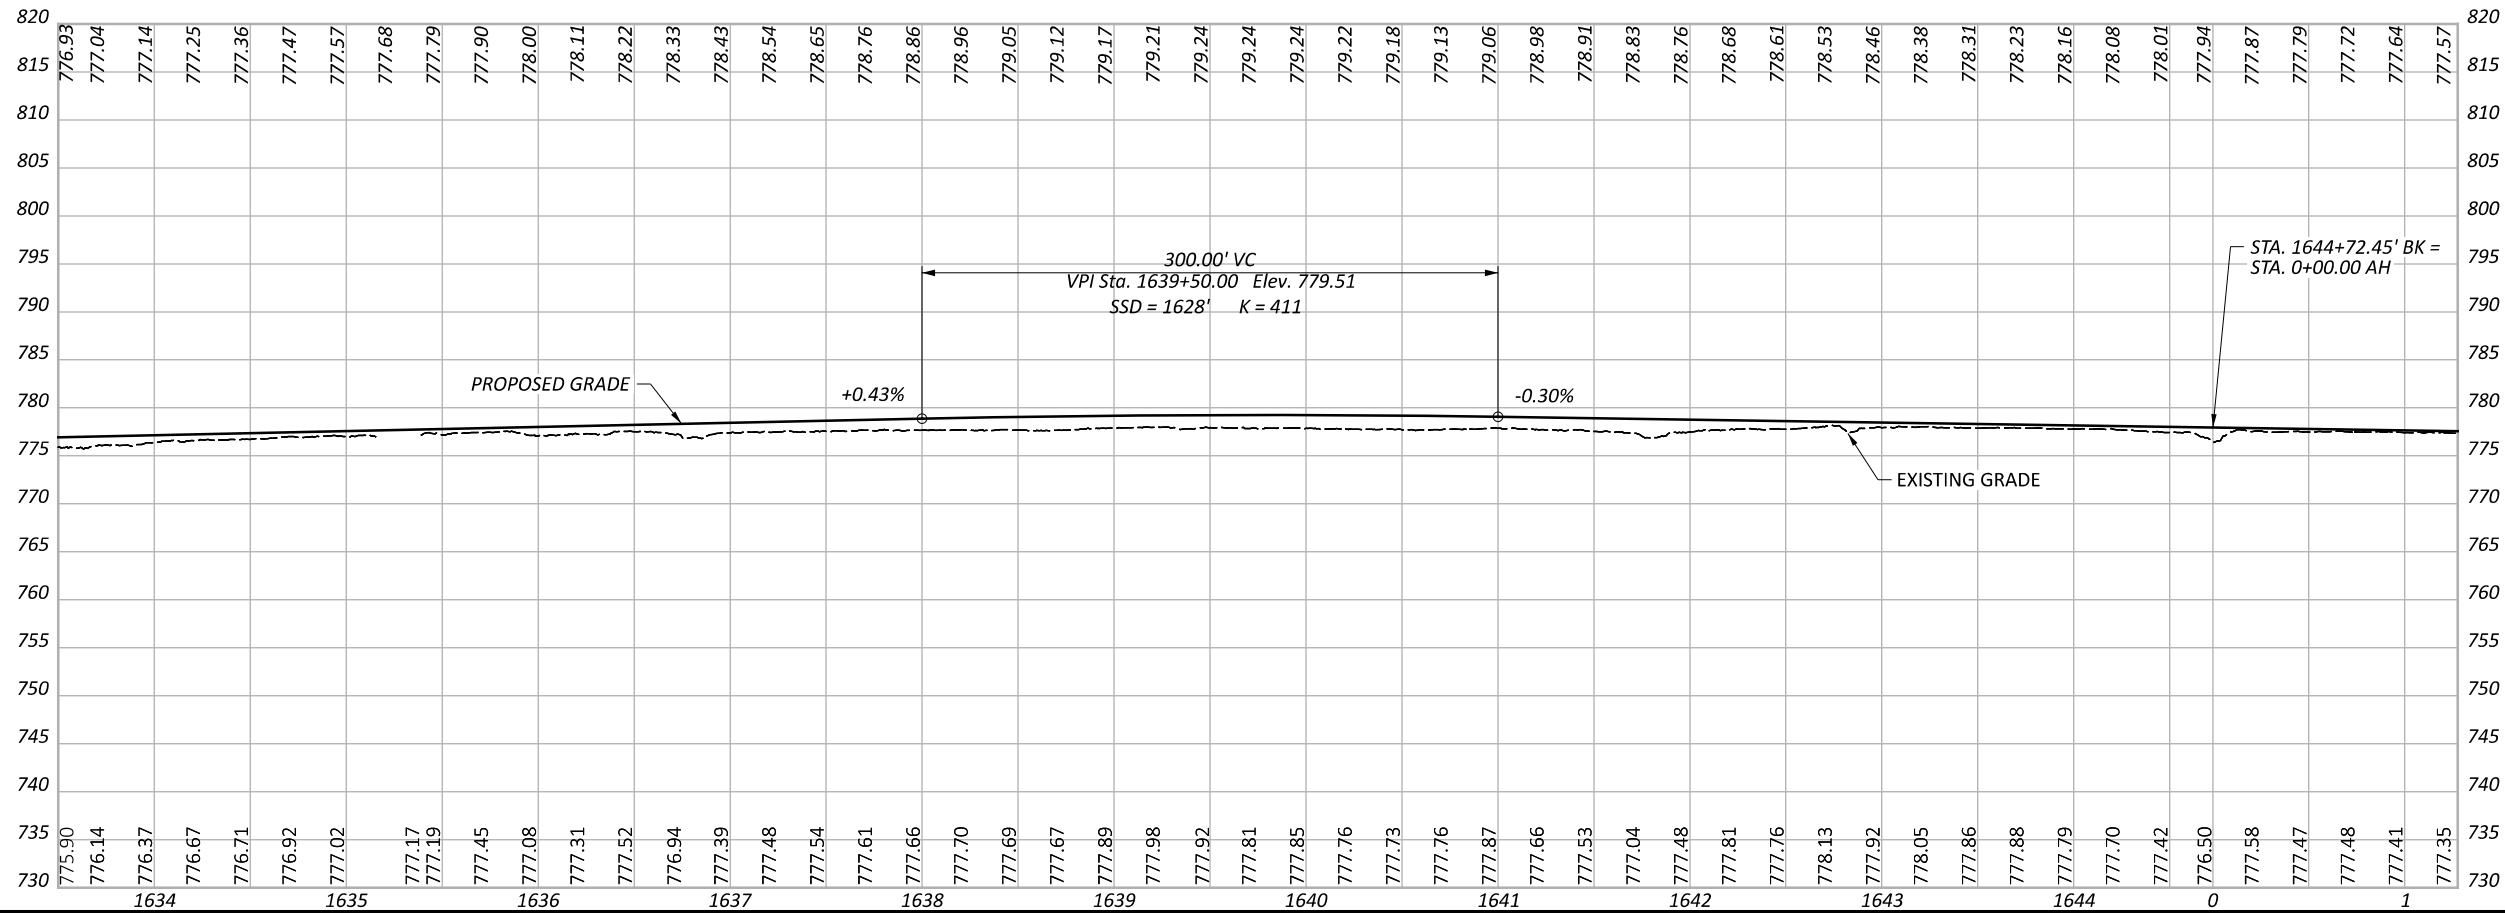

PLAN & PROFILE - U.S. 33
STA. 1633+50 TO STA. 1+28

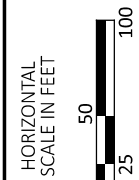

DESIGN AGENCY



DESIGNER

NCG

REVIEWER

RN 05/28/25

PROJECT ID

121811

SHEET

P.50

TOTAL

P.665