


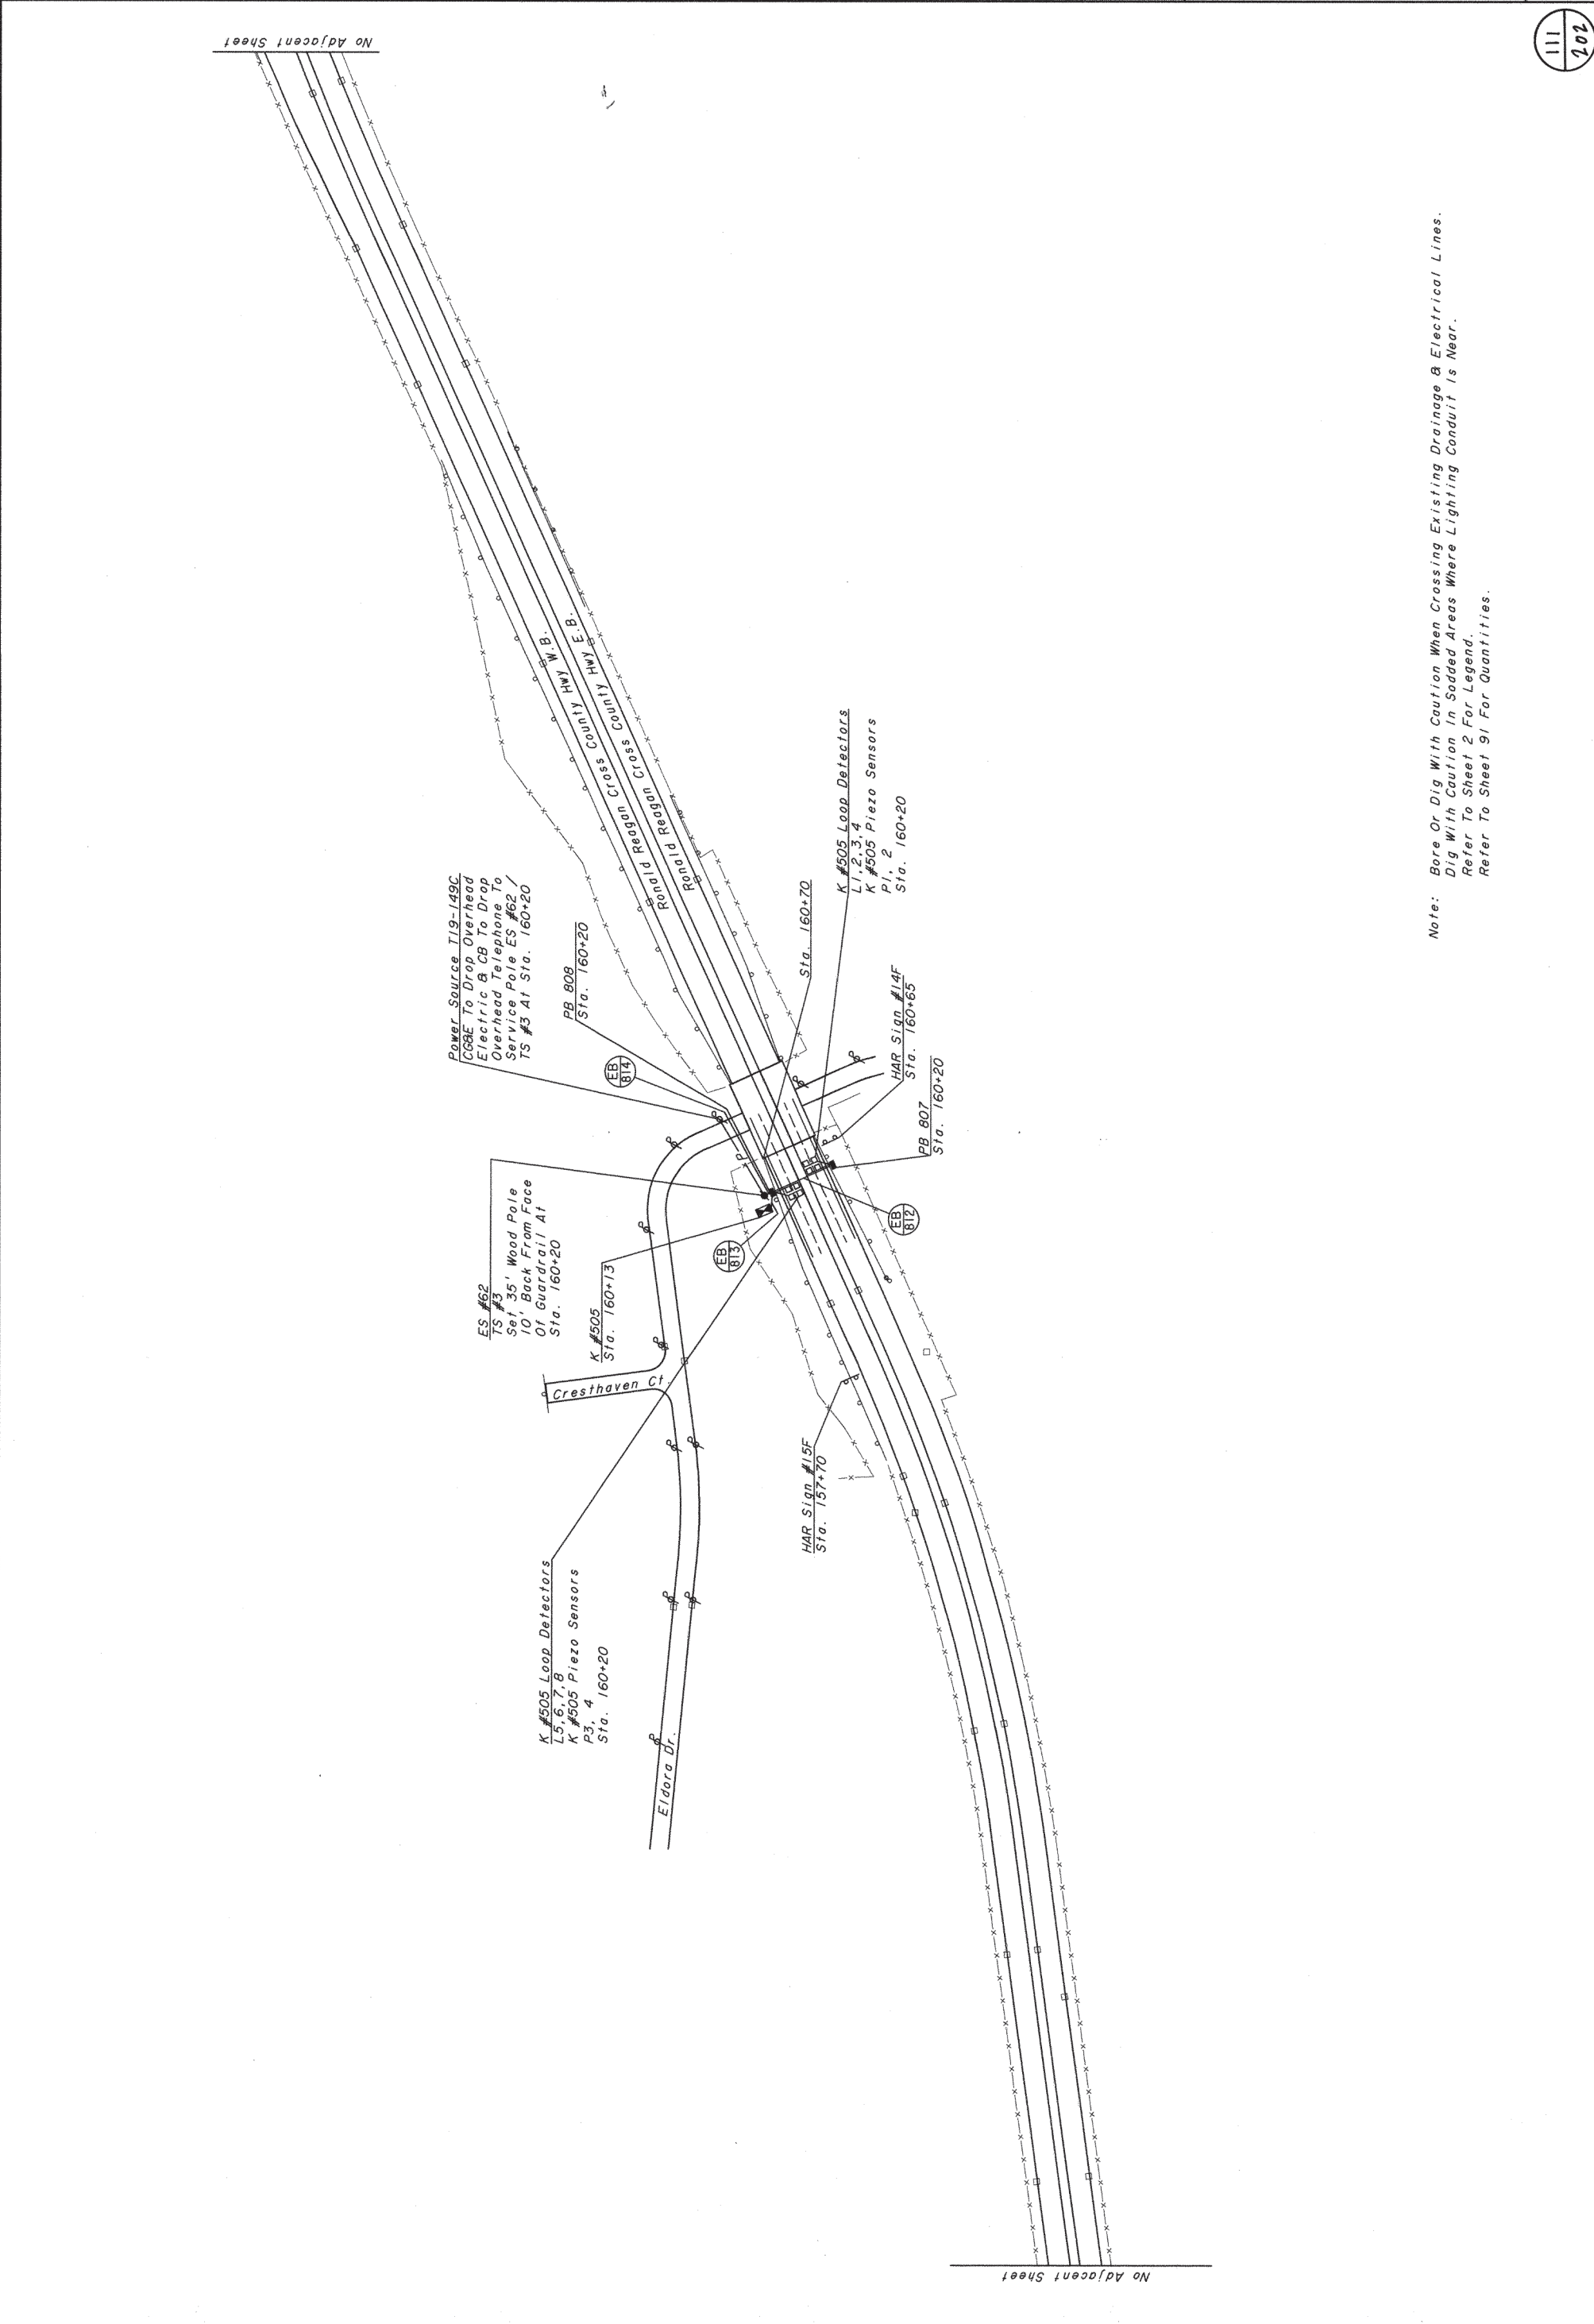

Note: Bore Or Dig With Caution When Crossing Existing Drainage & Electrical Lines.
Dig With Caution In Saddled Areas Where Lighting Conduit Is Near.
Refer To Sheet 2 For Legend.
Refer To Sheet 91 For Quantities.

SCALE: 1" = 100'	DRAWING NAME: PRESHT81.DWG
DATE: 10-6-94	CHECKED BY: B.F.K.
DATE: 4-26-95	APPROVED BY: P.L.F.
DATE: 10-6-94	PREPARED BY: P.L.F.
DATE: 4-26-95	CHECKED BY: B.F.K.
DATE: 10-6-94	APPROVED BY: P.L.F.