


FOR ESTIMATED QUANTITIES SEE SHEETS P.20 - P.24  
 FOR DRIVEWAY DETAILS AND QUANTITIES SEE SHEET P.83  
 FOR STORM SEWER PROFILES SEE SHEETS P.89 - P.92  
 FOR  $\zeta$  REFERENCES AND BENCH MARKS SEE SHEETS P.2 & P.3

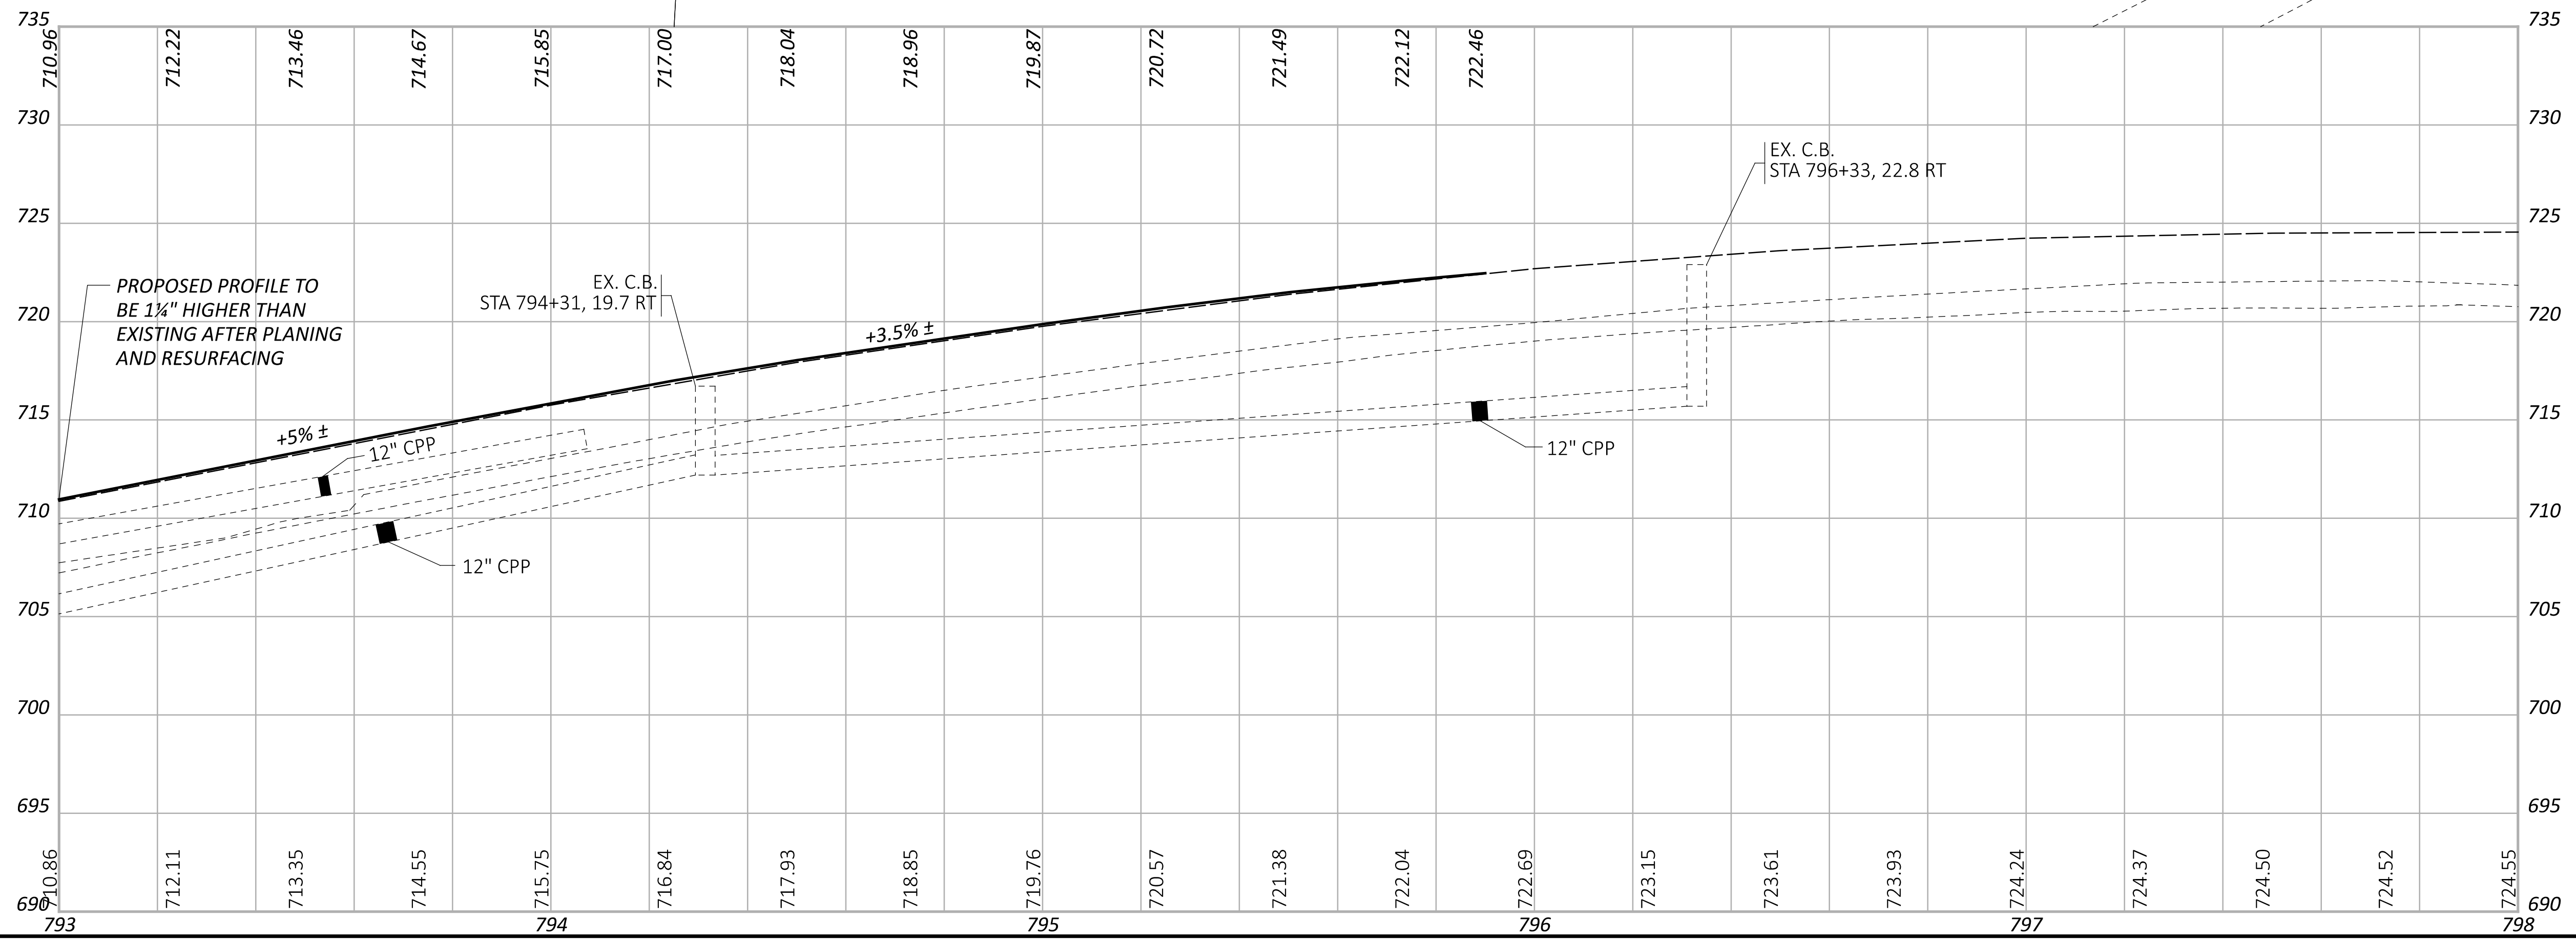

PLAN AND PROFILE  
 STA. 793+00 TO STA. 798+00

MOE-93-22.55

MODEL: SP1309-7b PAPER SIZE: 34x22 (in.) DATE: 1/17/2025 TIME: 8:00:00 AM  
 pw:\ohiodot-pw.bentley.com\ohiodot-pw-02\Documents\03\_Standards\Sample Plans\02\_Working\SP1309-7a-7b.dgn

DESIGN AGENCY	
Jane C. Smith Consulting, Inc. 9999 English Drive Columbiana, Ohio 43000	
DESIGNER	
MSQ	
REVIEWER	
JAD 01/17/25	
PROJECT ID	
130907	
SHEET	TOTAL
P.35	126