


SEEDING  
END WIDTH SQ. YDS.

ROAD FOR MAINT. TRAFFIC  
**SP 1310-2**  
 DATE: OCT. 2006  
 CALCULATED RDN CHECKED PDG

517  
104  
583  
106  
586  
105  
581  
104  
2267 SHEET TOTAL

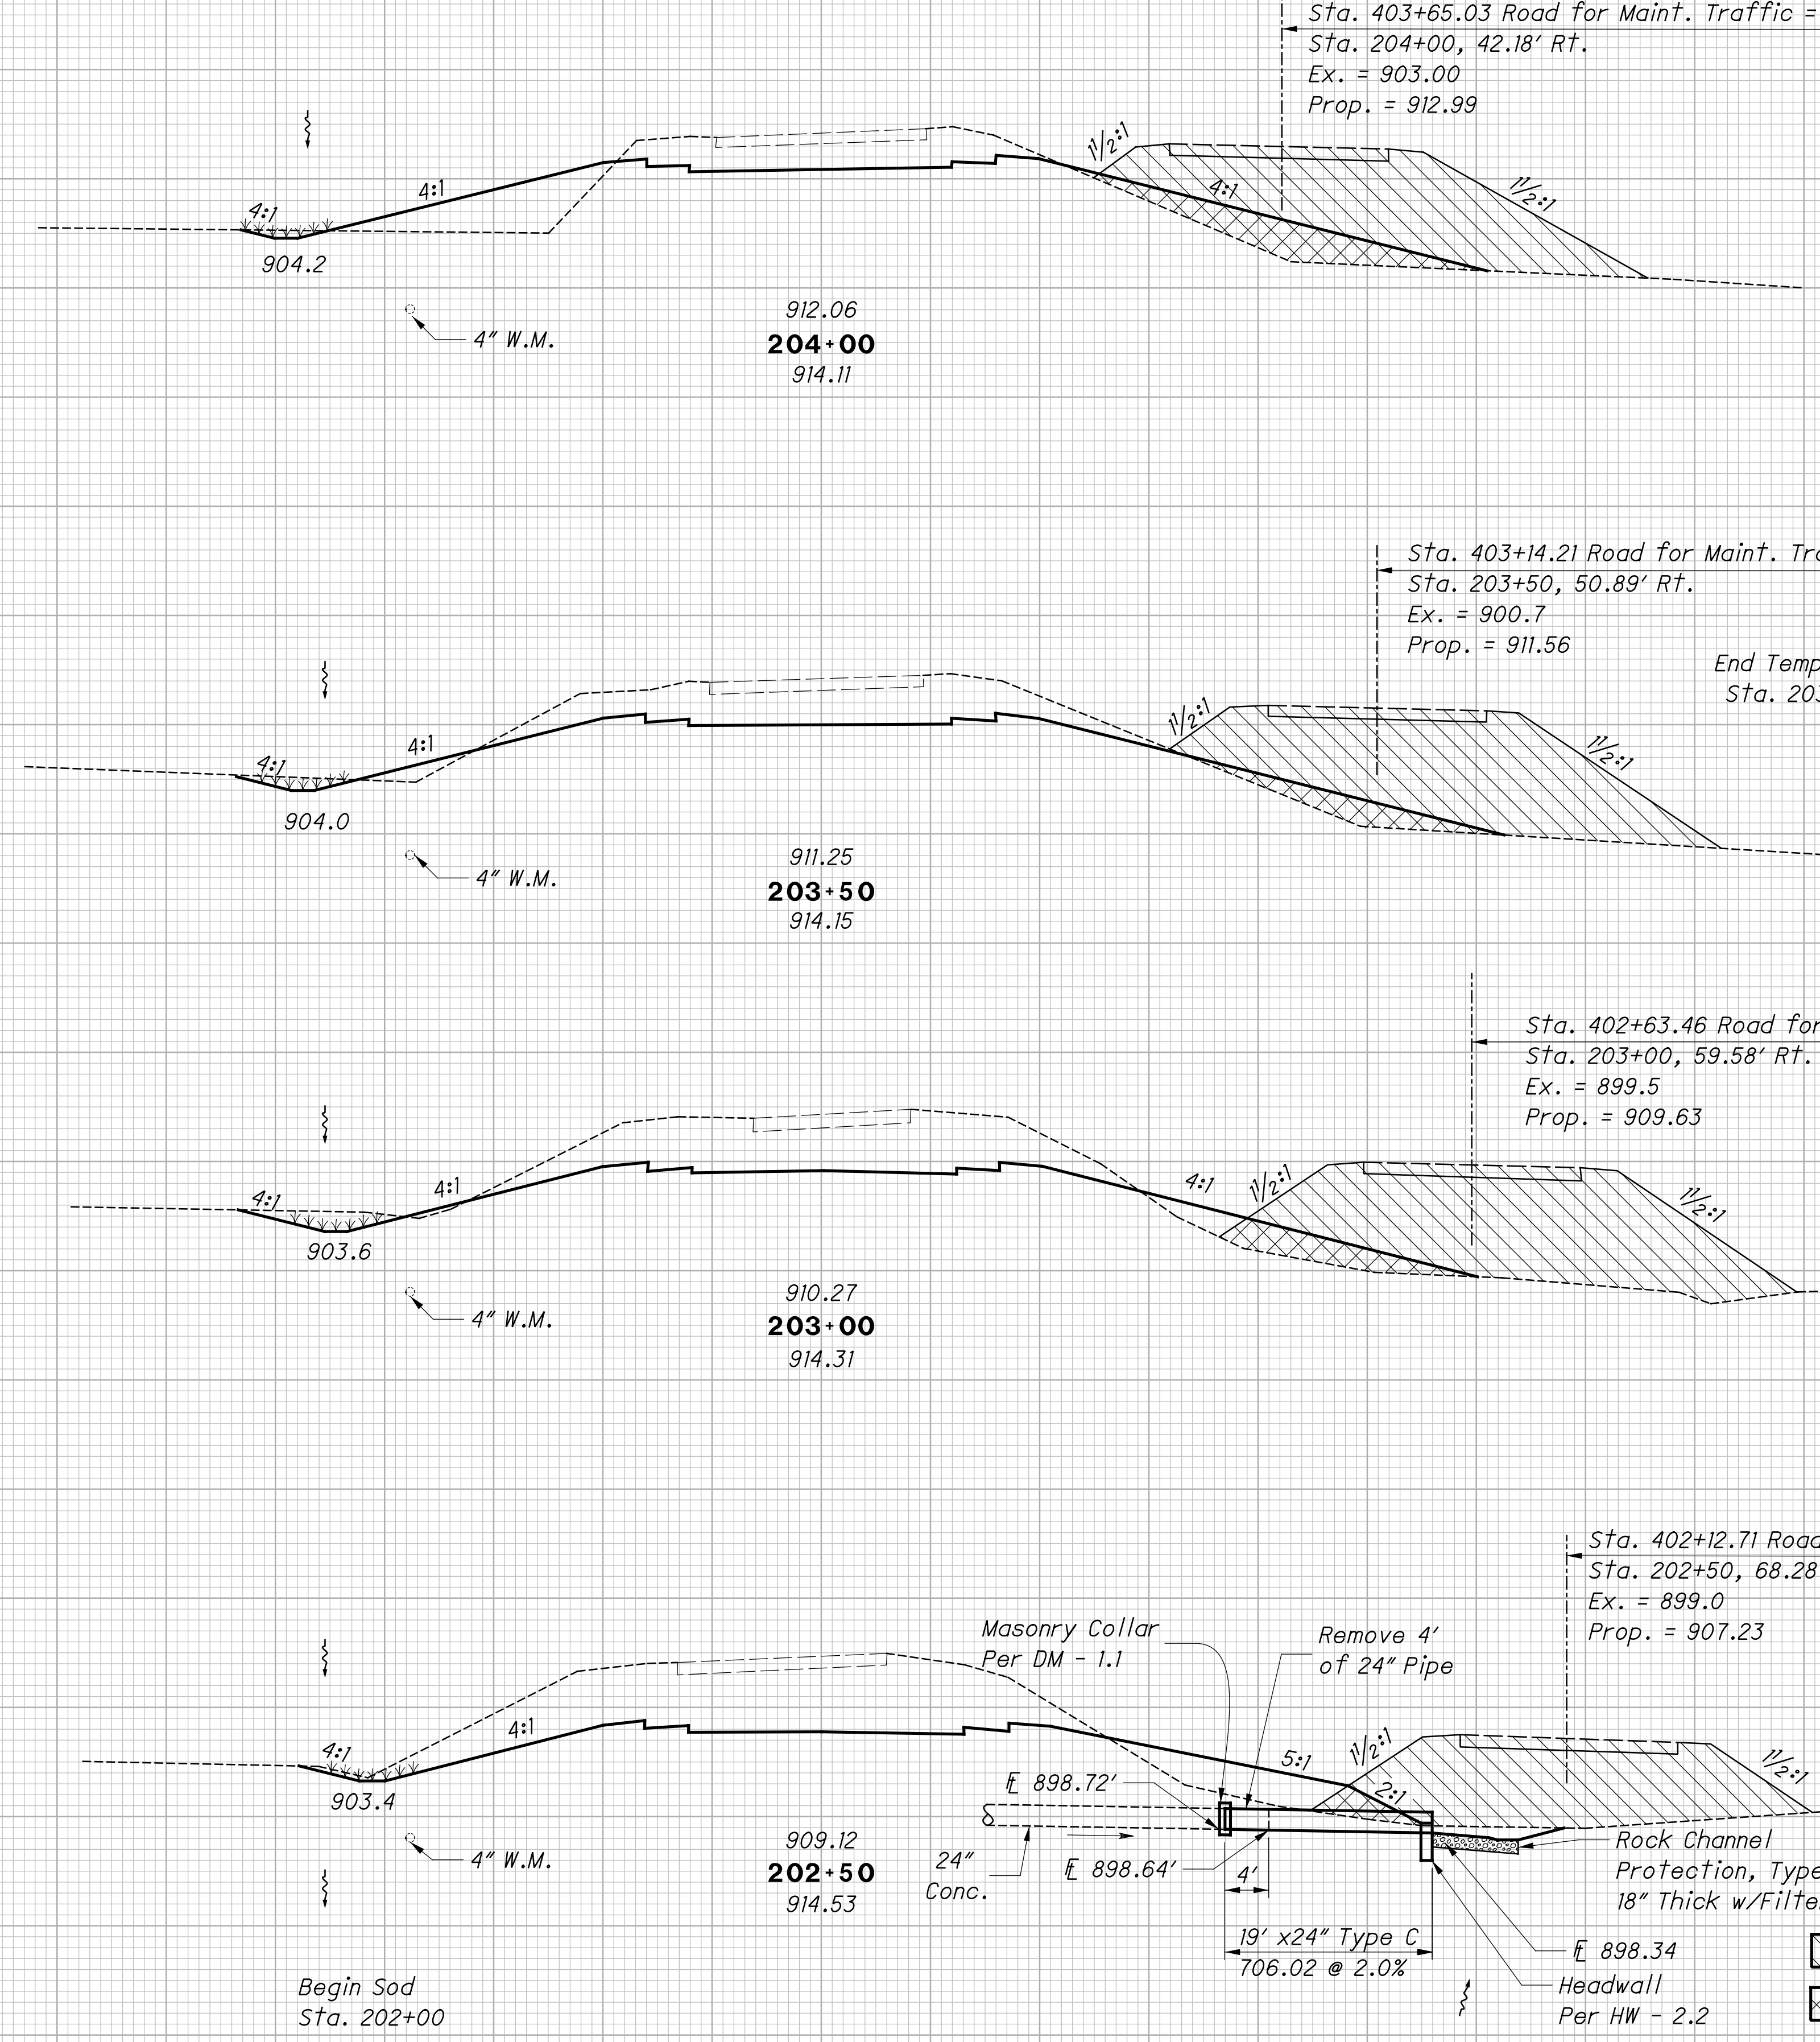

END AREA		VOLUME		END AREA		VOLUME	
CUT	FILL	CUT	FILL	CUT	FILL	CUT	FILL
0	332	95	136	156	171		
0	645	241	169				
0	364	165	46				
6	703	367	94				
7	395	231	56				
6	616	509	96				
0	270	319	48				
7	297						
SHEET TOTAL		*19	*2261	1273	530		

(Title block and XS formatting to be revised July 2025.)

CROSS SECTIONS - S.R. 130  
STA. 202+50 TO STA. 204+00

MED - 130-1.23

Road for Maint. Traffic Earthwork  
 Included with Permanent Earthwork Quantities

\*For Information Only

74  
103