


SEEDING
END WIDTH SQ. YDS.

CALCULATED TKB CHECKED MDC

END AREA VOLUME
CUT FILL CUT FILL

(Title block and XS formatting to be revised July 2025.)

-  Item 202 - Pavement Removed, Asphalt Concrete
-  Item 202 - Pavement Removed, Asphalt Concrete and Item 203 - Embankment

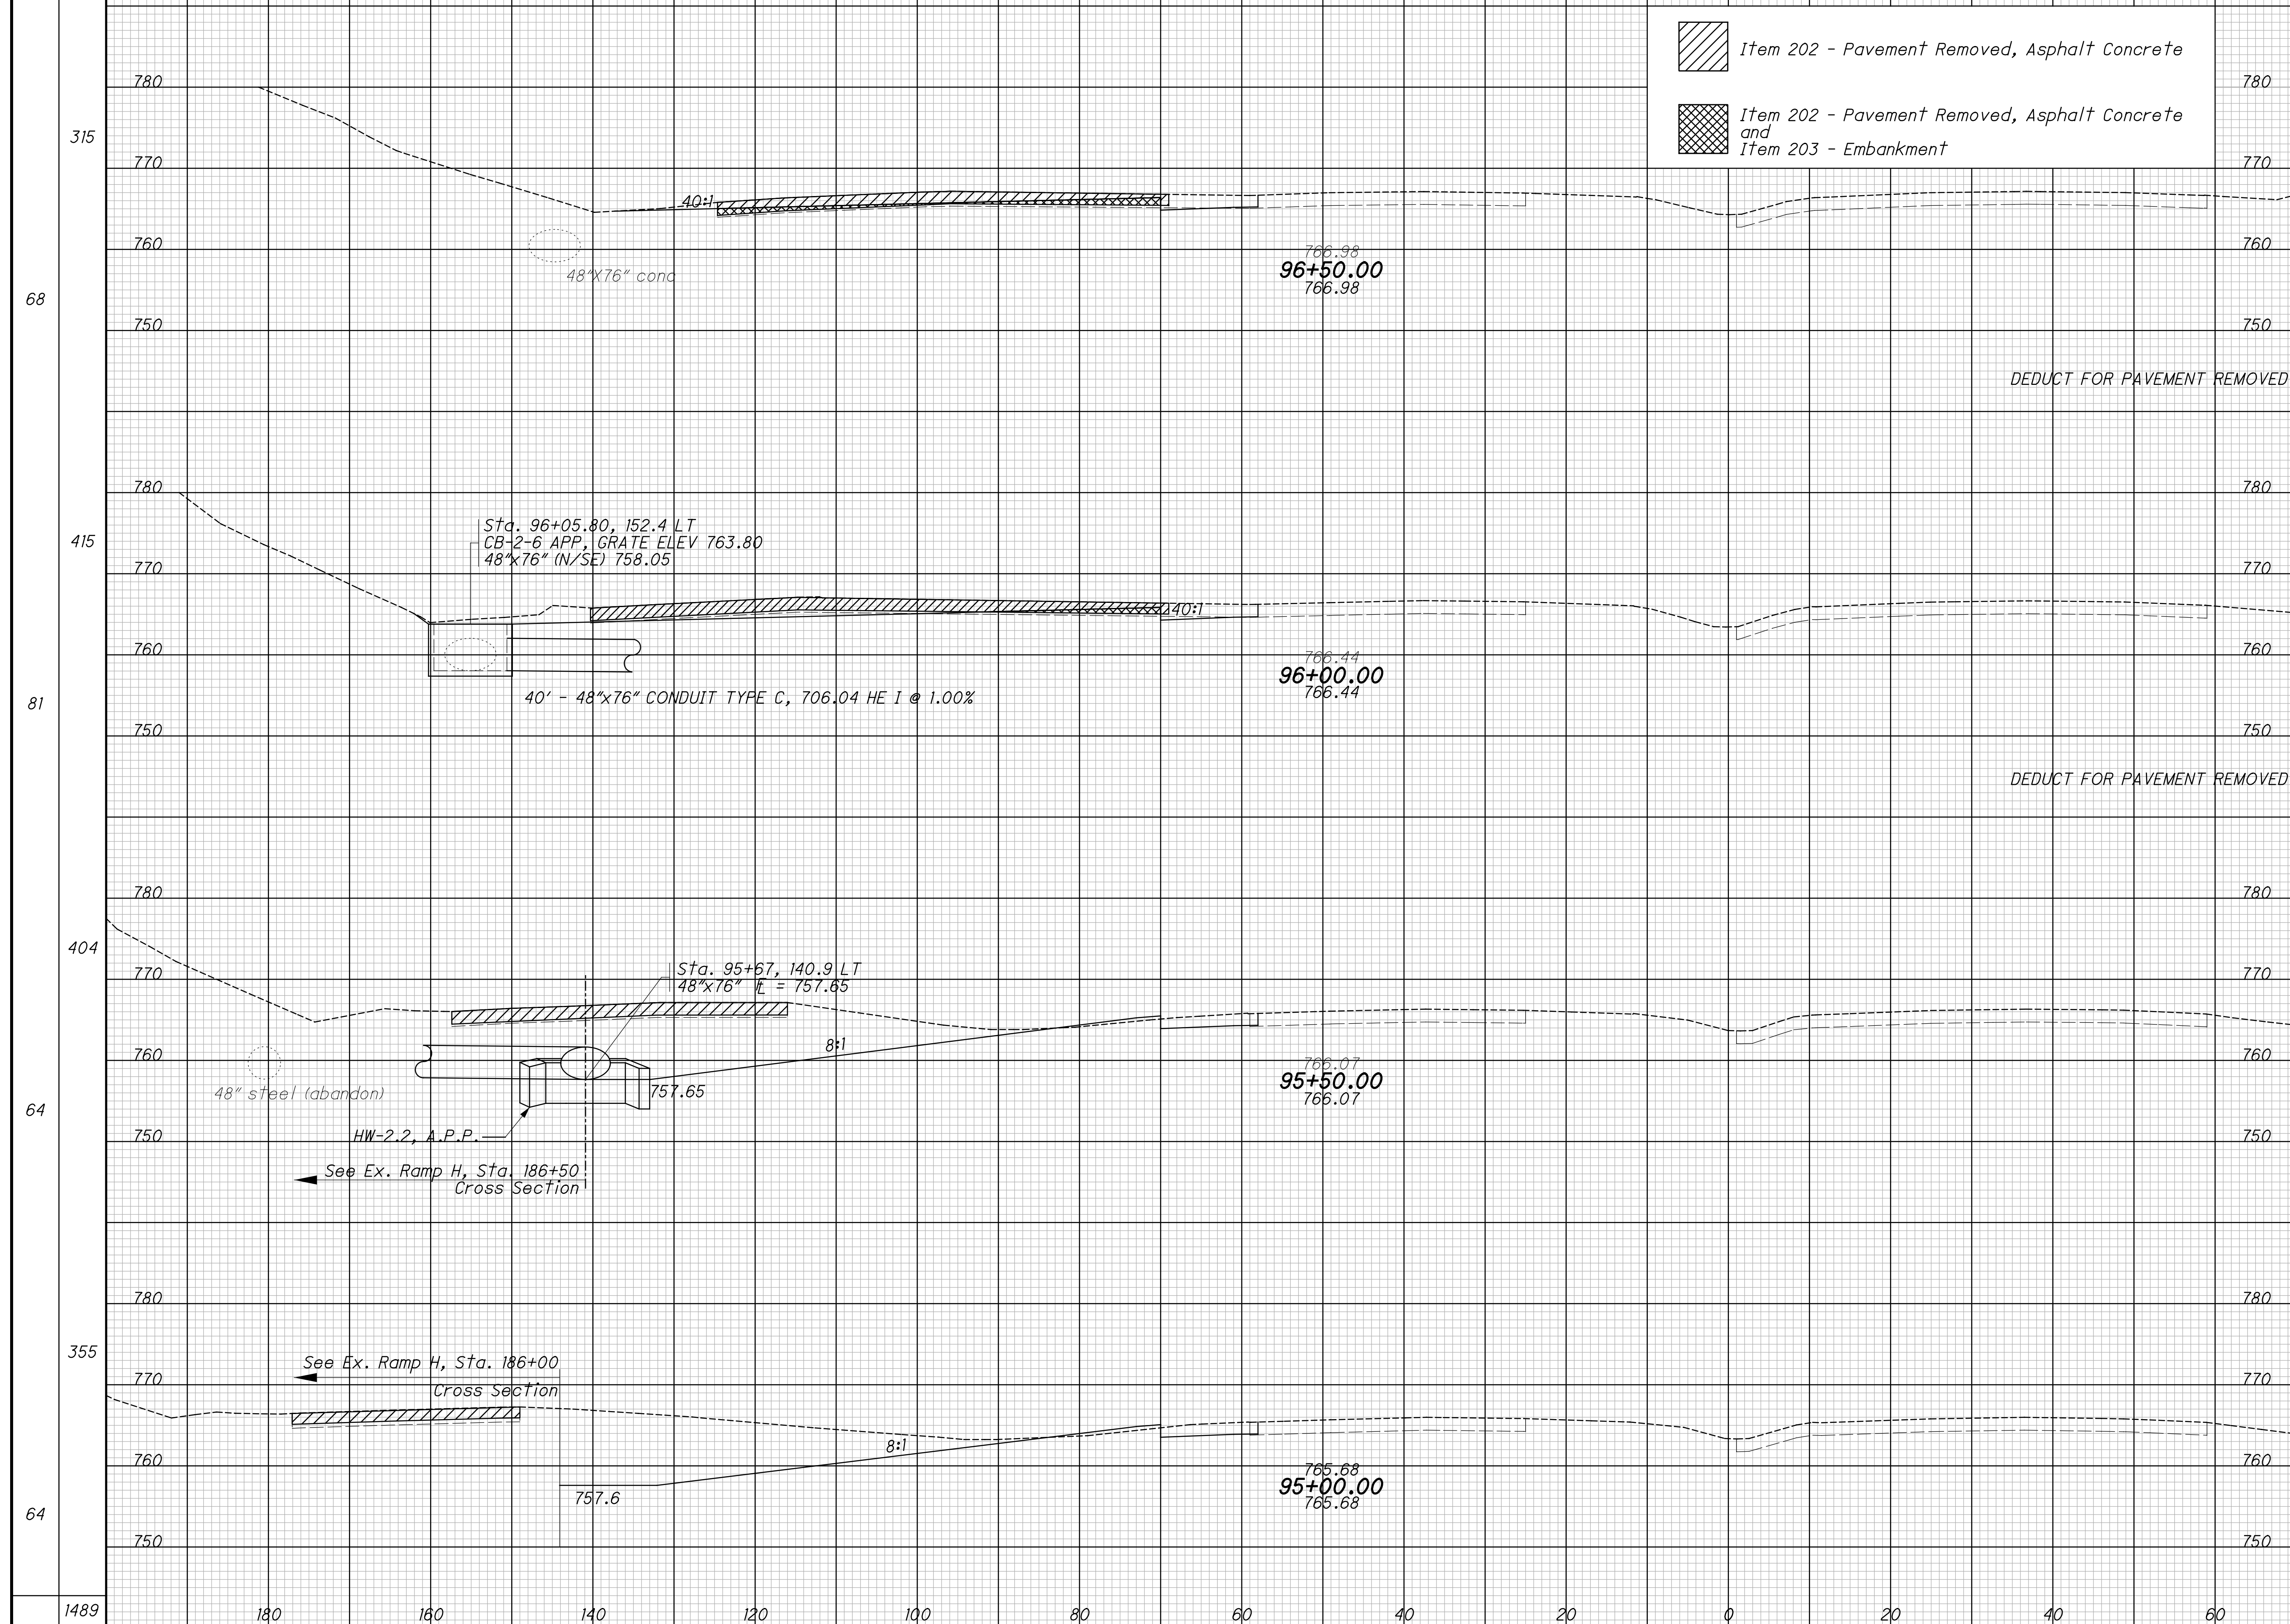

| END AREA | VOLUME | CALCULATED | TKB | CHECKED | MDC |
|----------|--------|------------|------|---------|-----|
| CUT | FILL | CUT | FILL | | |
| 81 | 26 | | | | |
| | | 224 | 32 | | |
| | | -157 | 0 | | |
| 160 | 9 | | | | |
| | | 459 | 3 | | |
| | | -124 | 0 | | |
| 335 | 4 | | | | |
| | | 602 | 8 | | |
| 315 | 5 | | | | |
| | | 605 | 16 | | |
| | | 1609 | 59 | | |

CROSS SECTIONS - S.R. 315
STA. 95+00 TO STA. 96+50

FRA - 315 - 12.18

26
68