


FAI-33-13.25

MODEL: SP1311-13 PAPER SIZE: 34x22 (in.) DATE: 1/17/2025 TIME: 8:00:00 AM  
pw:\chicodot-pw.bentley.com\chicodot-pw-02\Documents\03\_Standards\Sample Plans\02-Working\SP1311-13.dgn

NOTE: ELEVATIONS SHOWN AT 25' INTERVALS

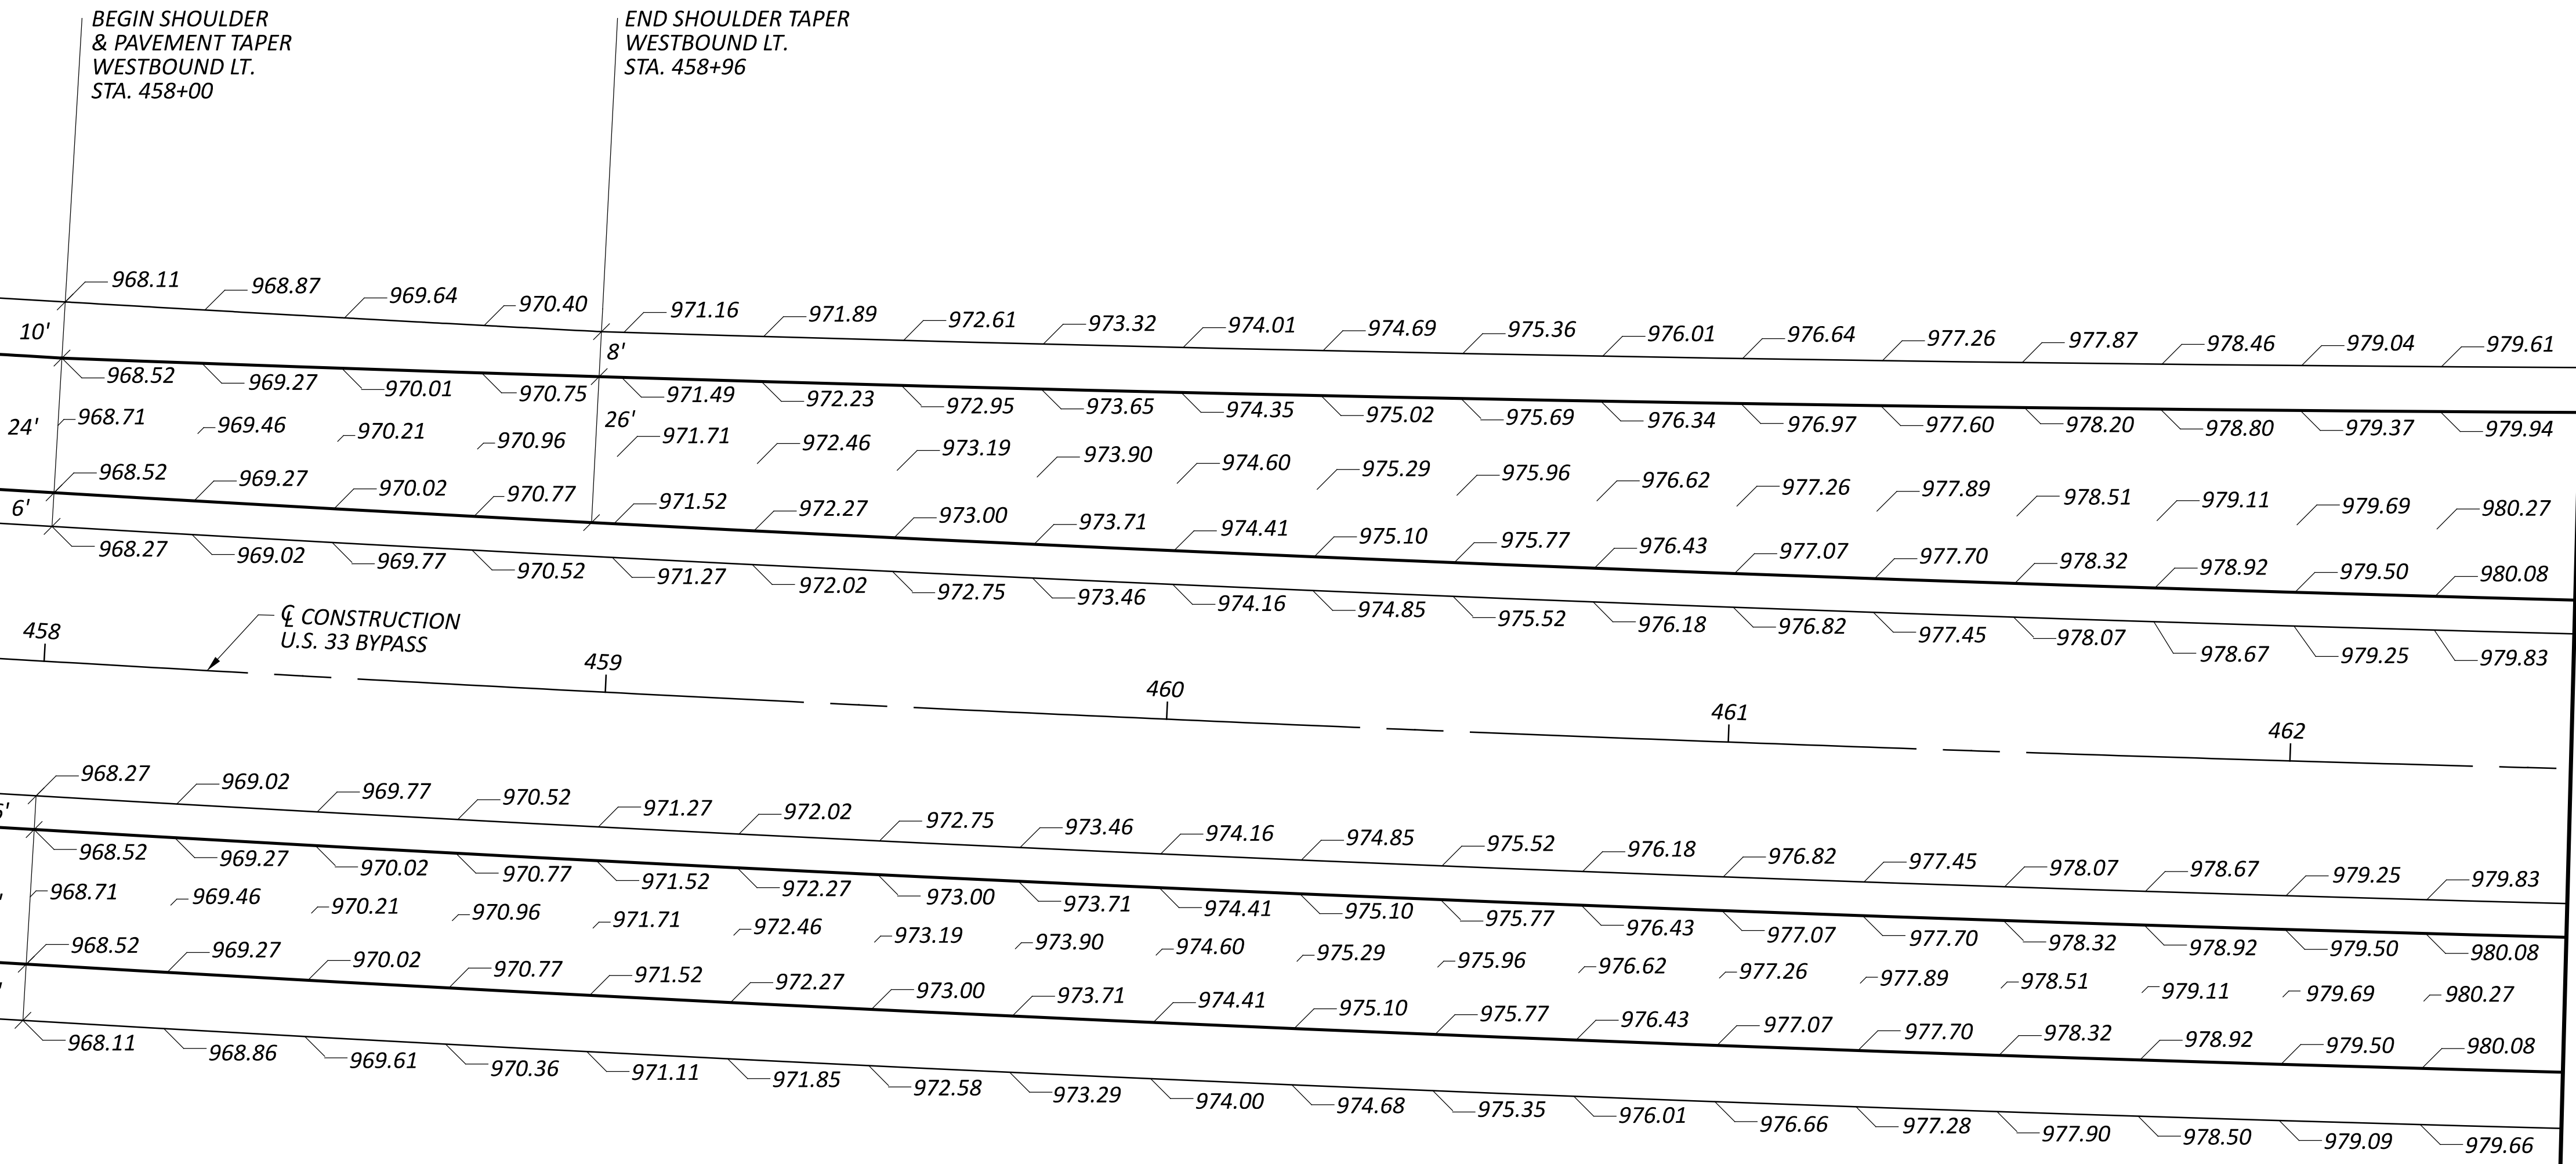

MATCH LINE 462+50

WEST RAMP TERMINAL DETAILS  
STA. 458+00 TO STA. 462+50

DESIGN AGENCY



DESIGNER  
CHG

REVIEWER  
LJS 01/17/25

PROJECT ID  
131113

|       |       |
|-------|-------|
| SHEET | TOTAL |
| P.484 | 739   |