
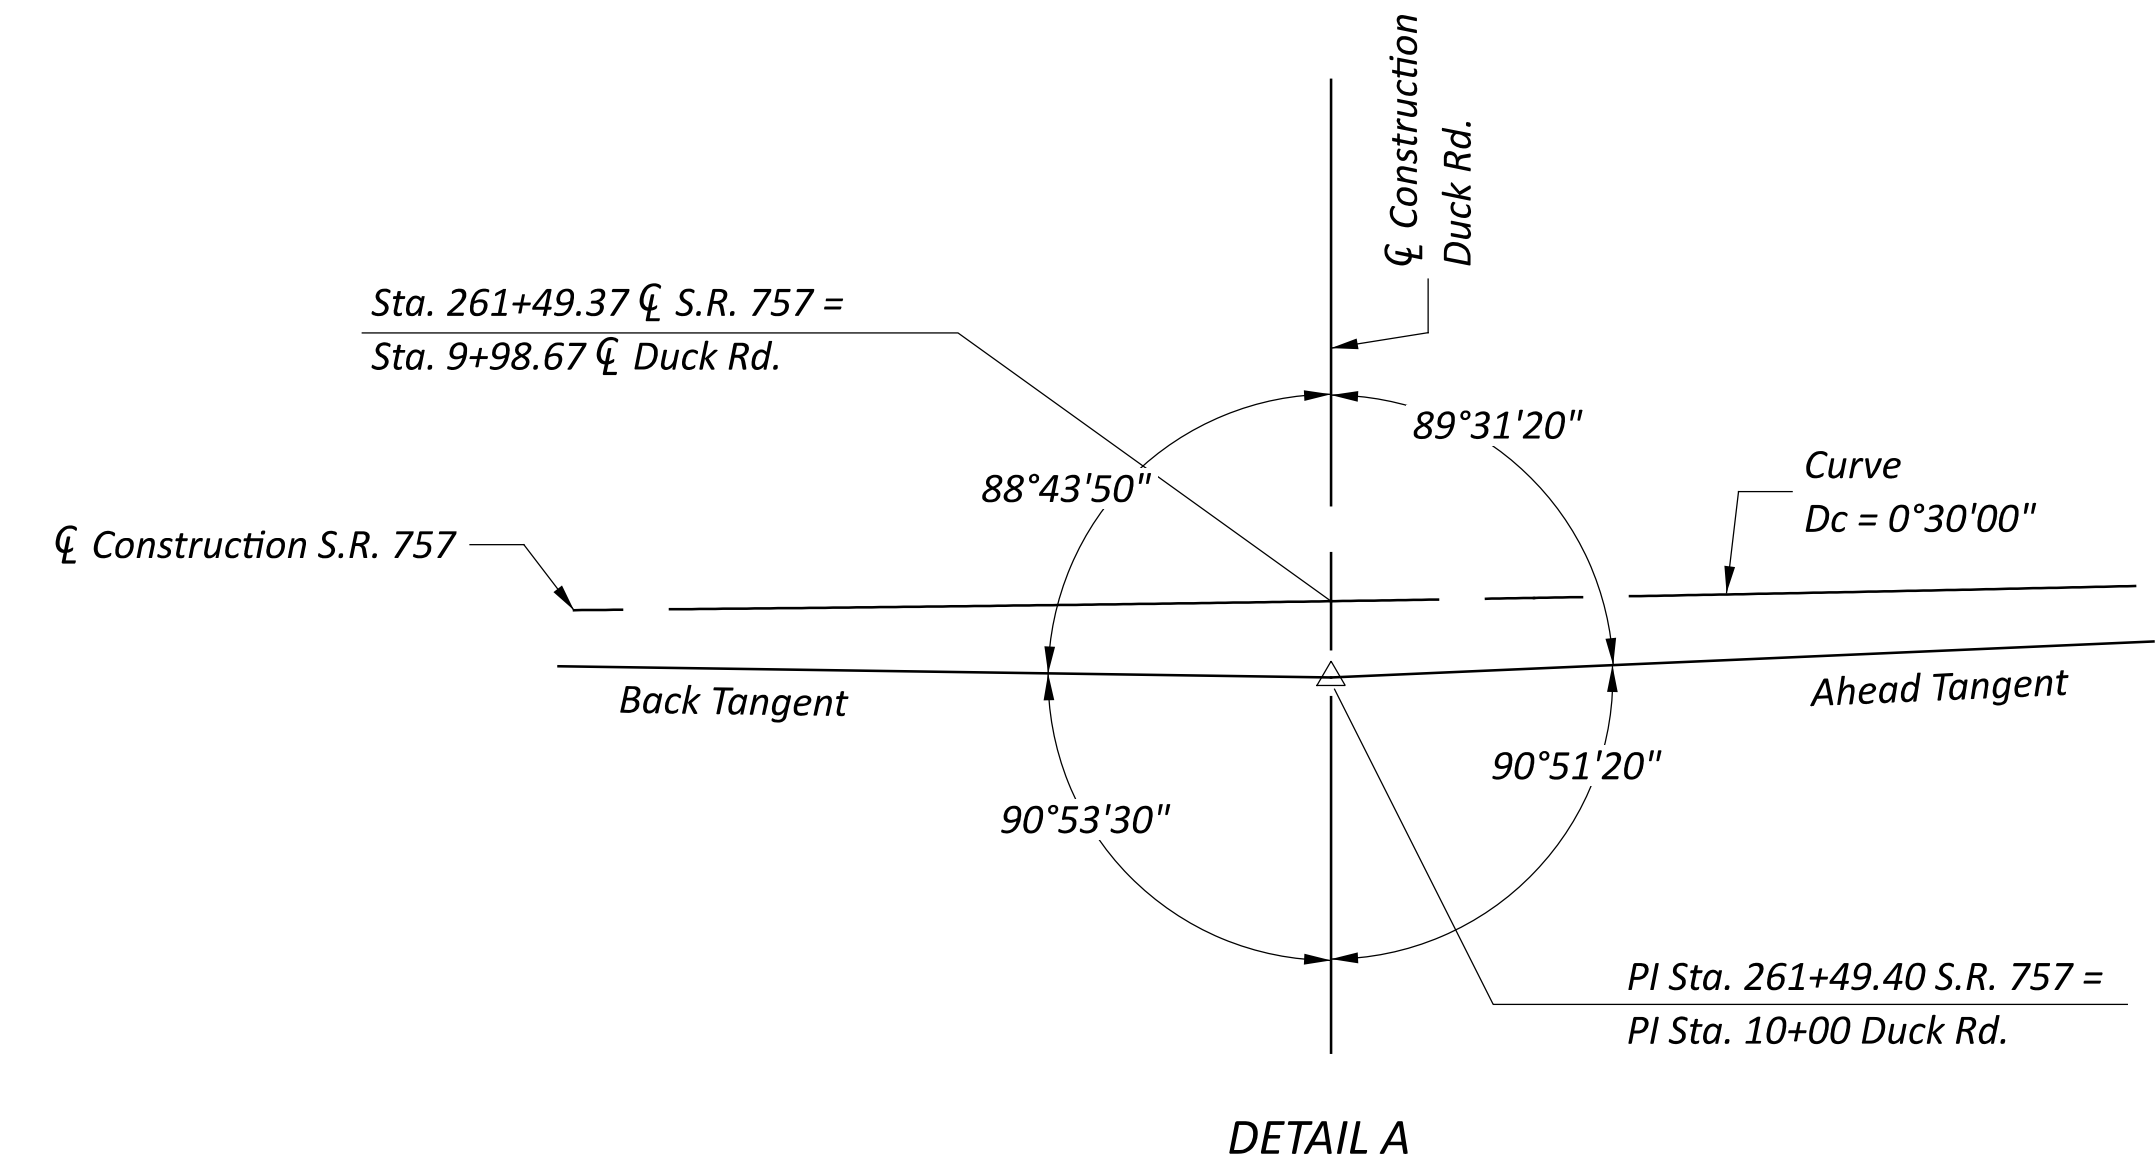


CURVE DATA
 P.I. Sta. 261+49.40, S.R. 757
 $\Delta = 1^\circ 44' 50''$ Lt
 $D_c = 0^\circ 30' 00''$
 $R = 11459.16'$
 $T = 174.74'$
 $L = 349.44'$
 $E = 1.33'$
 $e_{max} = 0.010$

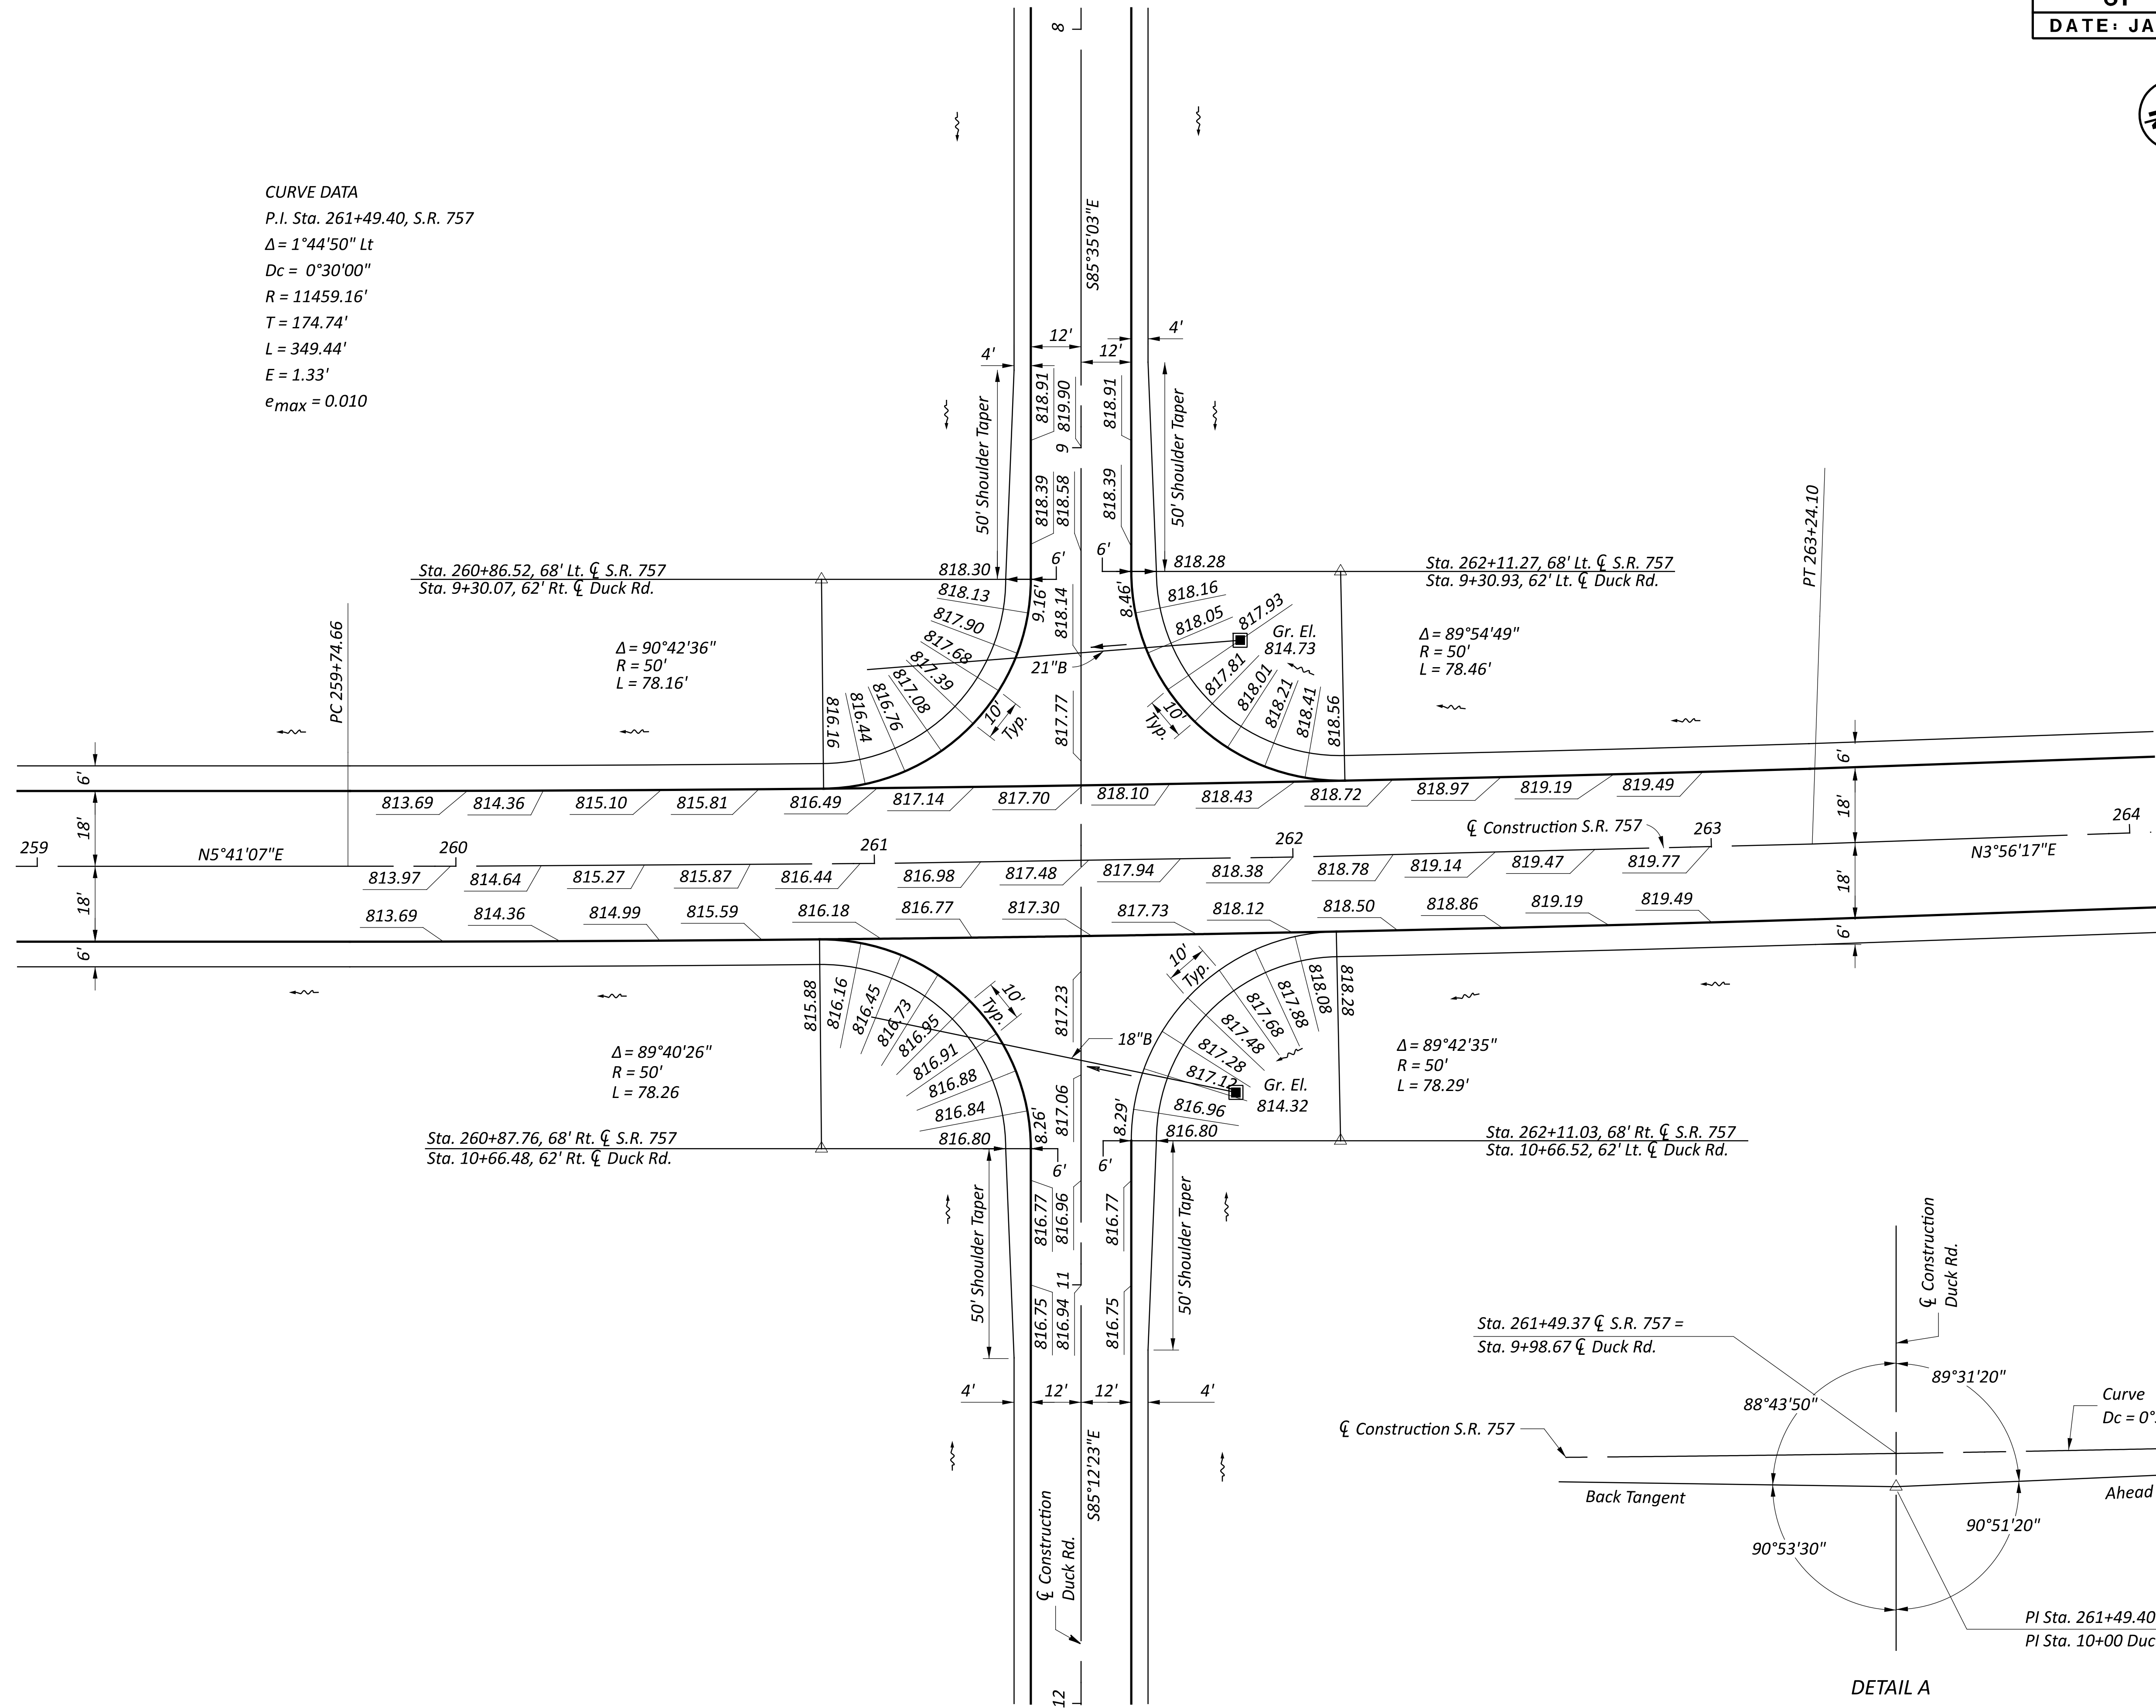

INTERSECTION DETAIL
 S.R. 757 & DUCK ROAD

DESIGN AGENCY	
Janc C. Smith Consulting, Inc. 9999 English Drive Columbiana, Ohio 43000	
DESIGNER	
VHW	
REVIEWER	
TLH 01/17/25	
PROJECT ID	
131102	
SHEET	TOTAL
P.31	41