


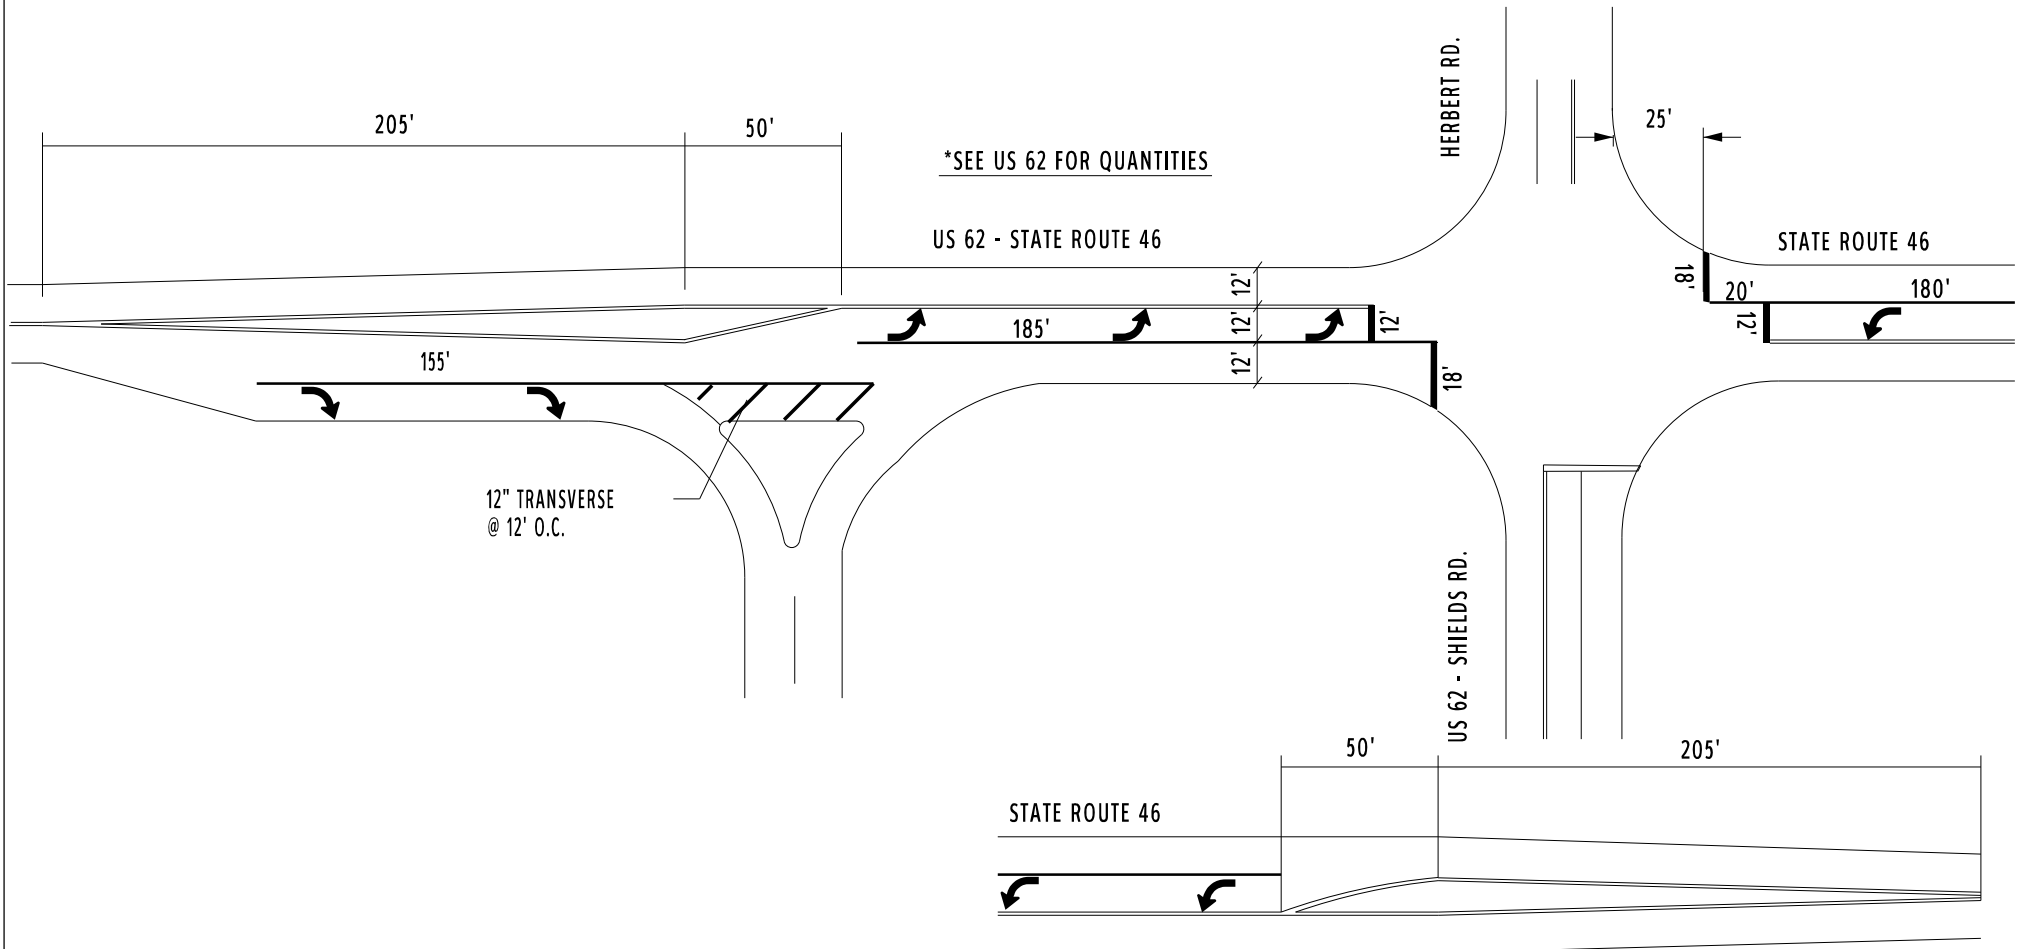


COUNTY:	MAHONING	
LOCATION:	S.R. 46 @ HERBERT RD. / US62 / SHIELDS RD.	
S.L.M.:	10.8	
24" STOP LINE:	30	L.F.
12" CROSSWALK LINE:		L.F.
DOTTED LINE:		L.F.
8" CHANNELIZING LINE:	200	L.F.
12" CHANNELIZING LINE:		L.F.
24" TRANSVERSE LINE (WT):	35'	L.F.
24" TRANSVERSE LINE (YW):		L.F.
SYMBOL: 3 - LEFT TURN ARROWS		





COUNTY:	MAHONING	
LOCATION:	S.R. 46 @ KIRK RD.	
S.L.M.:	12.563	
24" STOP LINE:	72	L.F.
12" CROSSWALK LINE:		L.F.
DOTTED LINE:		L.F.
8" CHANNELIZING LINE:	210	L.F.
12" CHANNELIZING LINE:		L.F.
24" TRANSVERSE LINE (WT):		L.F.
24" TRANSVERSE LINE (YW):		L.F.
SYMBOL: 5 - LEFT TURN ARROWS		

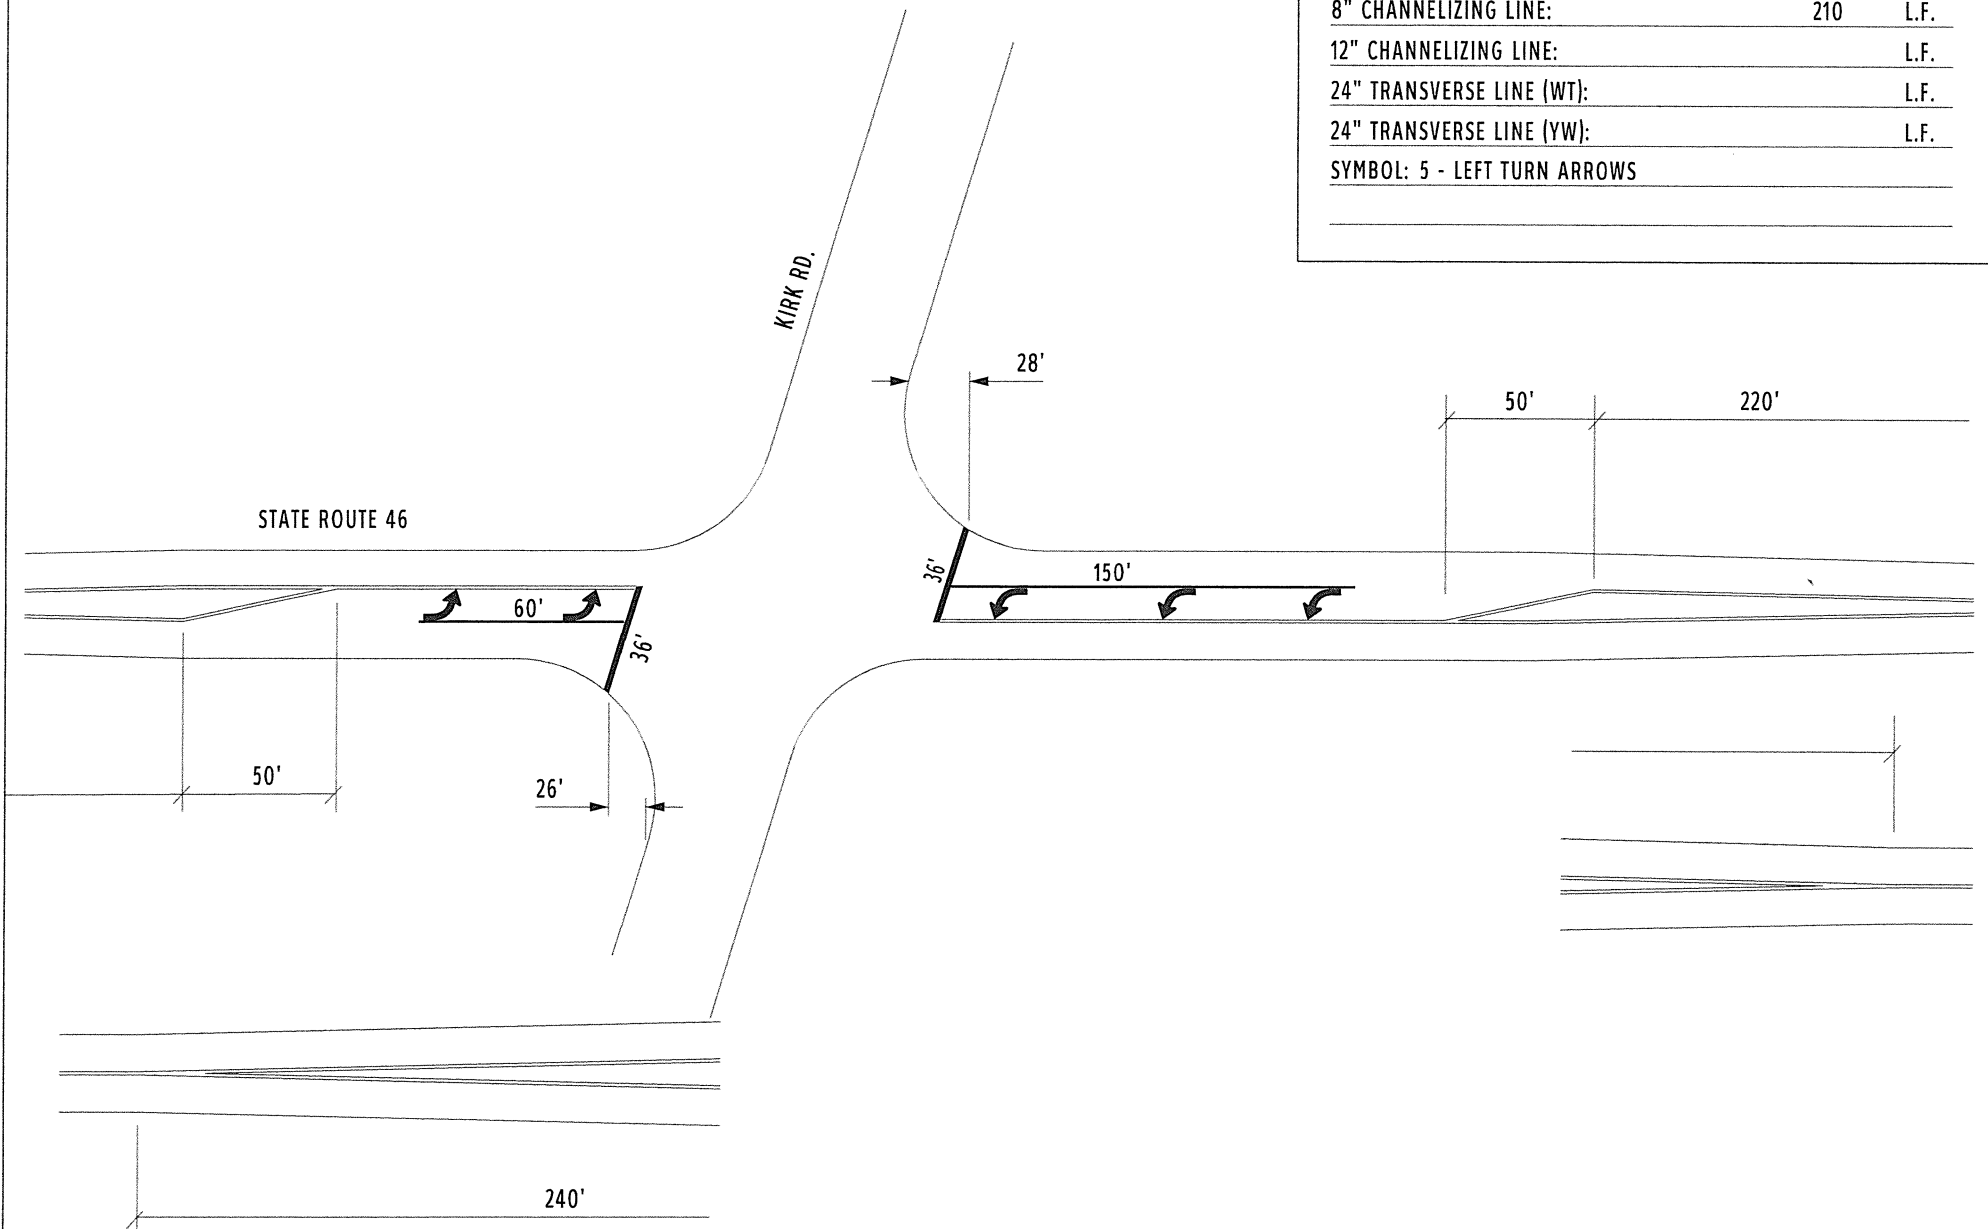



COUNTY:	MAHONING	
LOCATION:	S.R. 46 @ NEW RD.	
S.L.M.:	13.615	
24" STOP LINE:	75	L.F.
12" CROSSWALK LINE:		L.F.
DOTTED LINE:		L.F.
8" CHANNELIZING LINE:	930	L.F.
12" CHANNELIZING LINE:		L.F.
24" TRANSVERSE LINE (WT):		L.F.
24" TRANSVERSE LINE (YW):		L.F.
SYMBOL: 10 - LEFT TURN ARROWS		
5 - RIGHT TURN ARROWS		

NEW RD.

42'

STATE ROUTE 46

37'

345'

345'

38'

40'

25'

10'

50'

100'


310'

50'

240'




COUNTY:	MAHONING
LOCATION:	S.R. 46 TWO-WAY LEFT
S.L.M.:	13.689 - 13.815
24" STOP LINE:	L.F.
12" CROSSWALK LINE:	L.F.
DOTTED LINE:	L.F.
8" CHANNELIZING LINE:	L.F.
12" CHANNELIZING LINE:	L.F.
24" TRANSVERSE LINE (WT):	L.F.
24" TRANSVERSE LINE (YW):	L.F.
SYMBOL: 5 - LEFT TURN ARROWS	

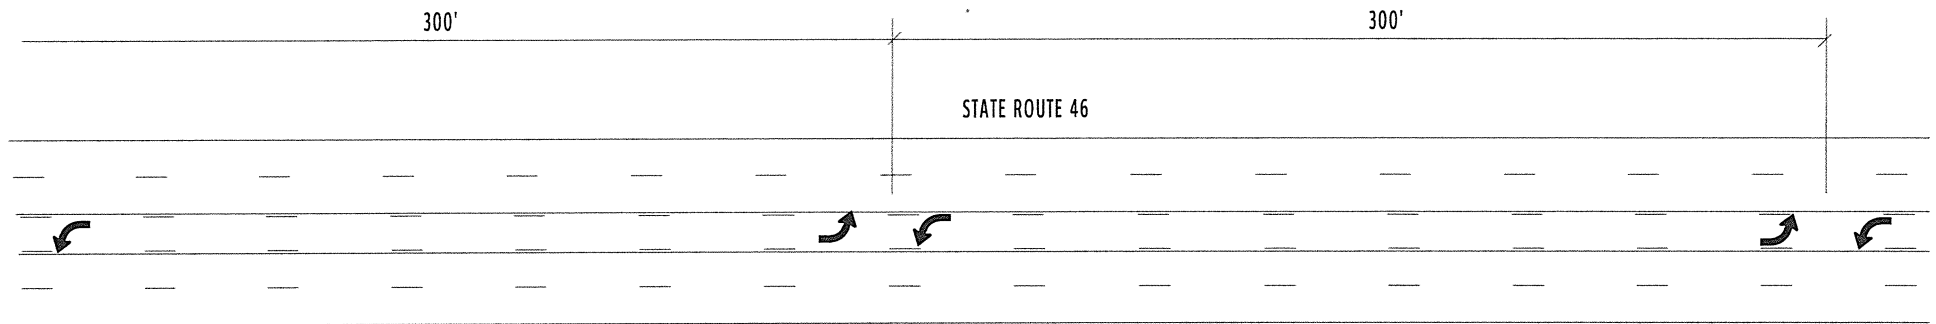




COUNTY:	MAHONING	
LOCATION:	S.R. 46 @ N. BEACON DR. / WILLOWCREST DR.	
S.L.M.:	13.82 - 13.94	
24" STOP LINE:	36	L.F.
12" CROSSWALK LINE:		L.F.
DOTTED LINE:		L.F.
8" CHANNELIZING LINE:	215	L.F.
12" CHANNELIZING LINE:		L.F.
24" TRANSVERSE LINE (WT):		L.F.
24" TRANSVERSE LINE (YW):		L.F.
SYMBOL: 5 - LEFT TURN ARROWS		

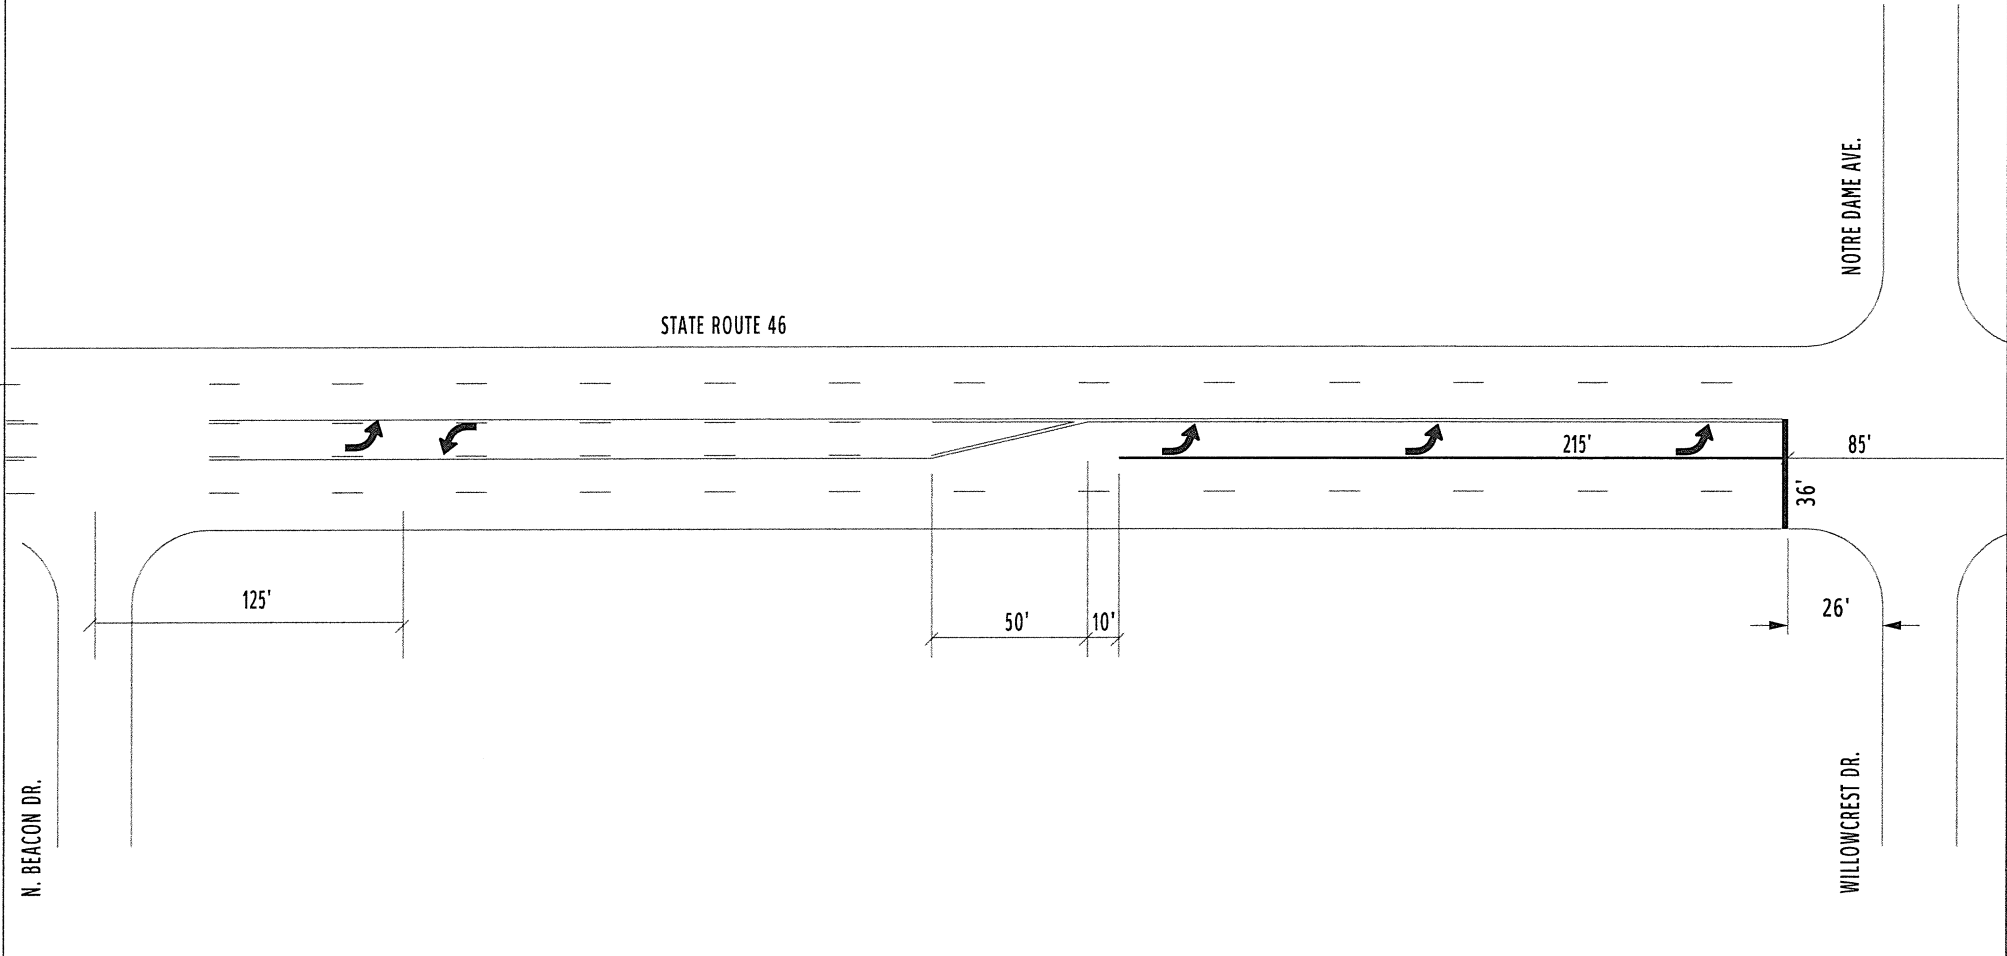



COUNTY:	MAHONING	
LOCATION:	S.R. 46 TWO-WAY LEFT	
S.L.M.:	13.94 - 14.10	
24" STOP LINE:	36	L.F.
12" CROSSWALK LINE:		L.F.
DOTTED LINE:		L.F.
8" CHANNELIZING LINE:	215	L.F.
12" CHANNELIZING LINE:		L.F.
24" TRANSVERSE LINE (WT):		L.F.
24" TRANSVERSE LINE (YW):		L.F.
SYMBOL: 5 - LEFT TURN ARROWS		

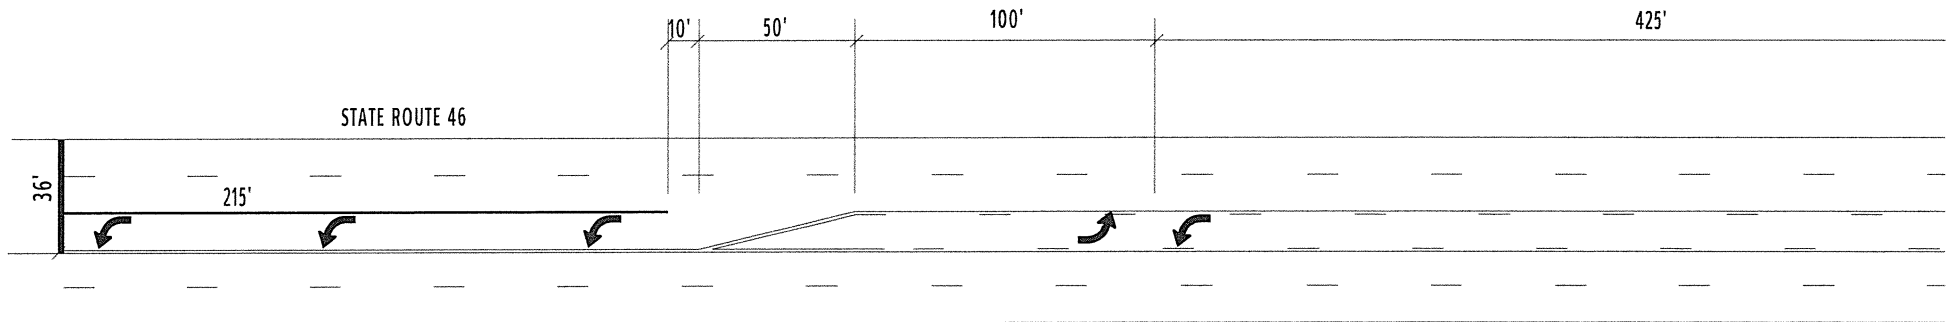



COUNTY:	MAHONING
LOCATION:	S.R. 46 TWO-WAY LEFT
S.L.M.:	14.10 - 14.20
24" STOP LINE:	L.F.
12" CROSSWALK LINE:	L.F.
DOTTED LINE:	L.F.
8" CHANNELIZING LINE:	L.F.
12" CHANNELIZING LINE:	L.F.
24" TRANSVERSE LINE (WT):	L.F.
24" TRANSVERSE LINE (YW):	L.F.
SYMBOL: 4 - LEFT TURN ARROWS	

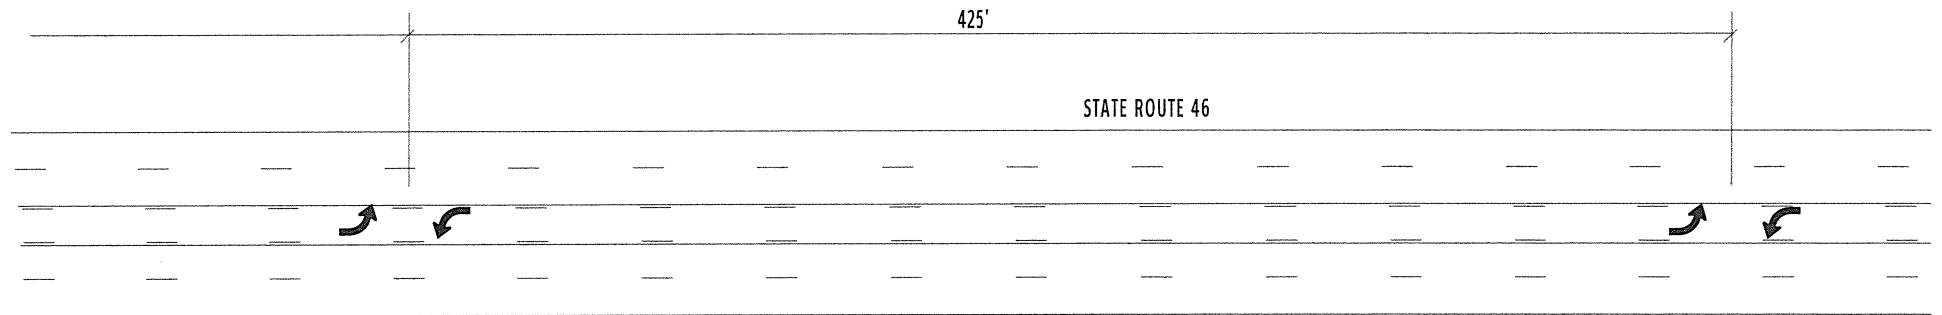

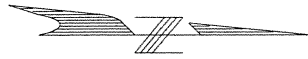

COUNTY:	MAHONING
LOCATION:	S.R. 46 @ COLGATE DR.
S.L.M.:	14.30
24" STOP LINE:	L.F.
12" CROSSWALK LINE:	L.F.
DOTTED LINE:	L.F.
8" CHANNELIZING LINE:	L.F.
12" CHANNELIZING LINE:	L.F.
24" TRANSVERSE LINE (WT):	L.F.
24" TRANSVERSE LINE (YW):	L.F.
SYMBOL: 3 - LEFT TURN ARROWS	


STATE ROUTE 46

100'

COLGATE DR.

50'

10'

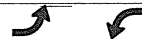



COUNTY:	MAHONING	
LOCATION:	S.R. 46 @ LONDON DR.	
S.L.M.:	14.395	
24" STOP LINE:	72	L.F.
12" CROSSWALK LINE:		L.F.
DOTTED LINE:		L.F.
8" CHANNELIZING LINE:	315	L.F.
12" CHANNELIZING LINE:		L.F.
24" TRANSVERSE LINE (WT):		L.F.
24" TRANSVERSE LINE (YW):		L.F.
SYMBOL: 6 - LEFT TURN ARROWS		

STATE ROUTE 46

LONDON DR.

80'

28'


175'


315'

36'

36'

21'

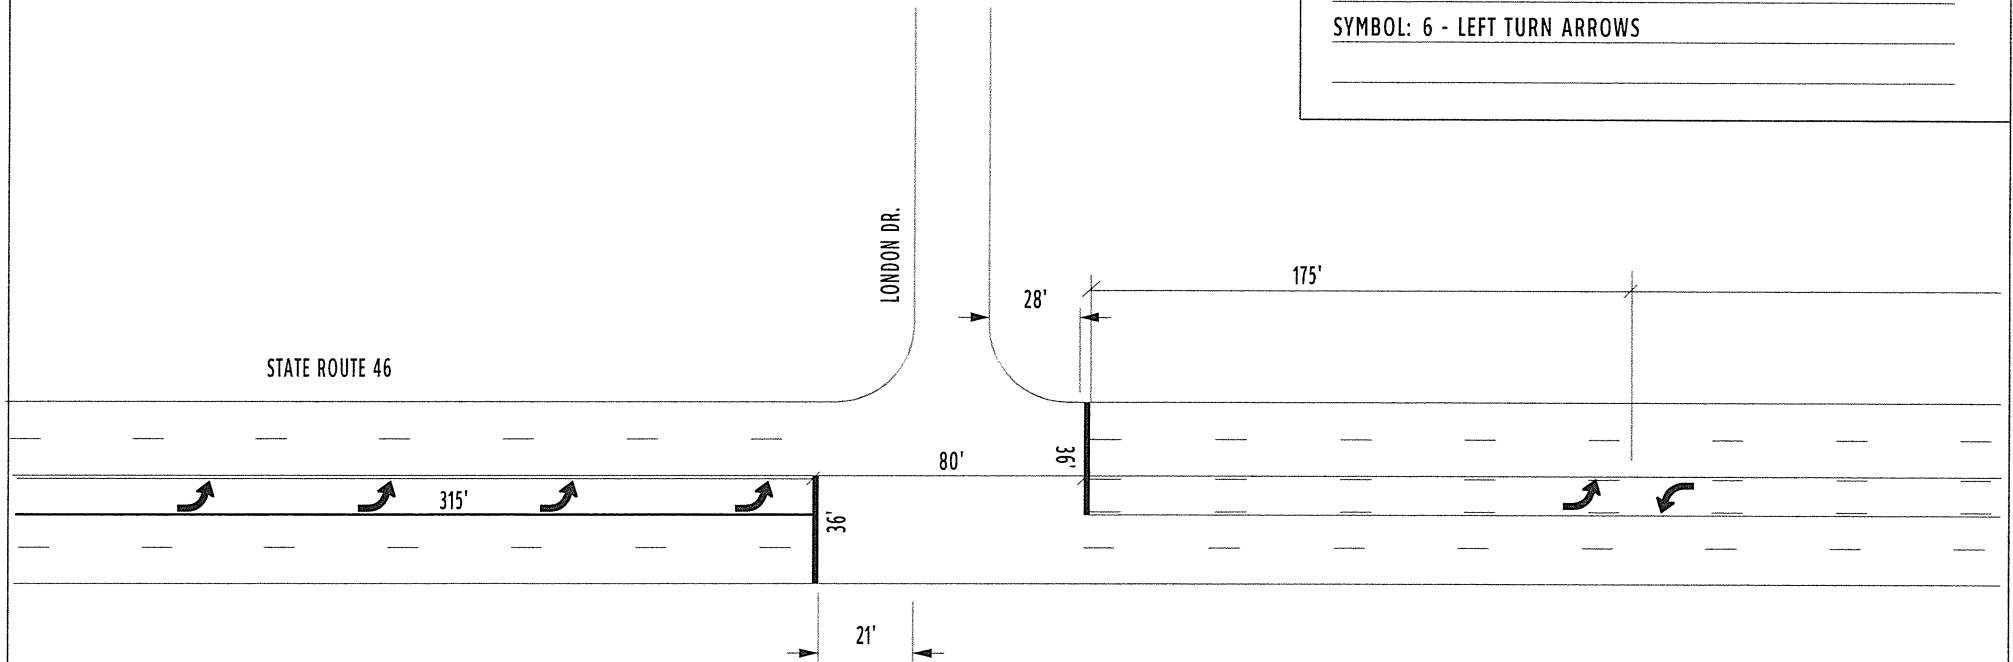

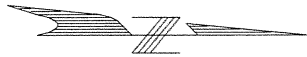

COUNTY:	MAHONING
LOCATION:	S.R. 46 @ TWO-WAY LEFT
S.L.M.:	14.40 - 14.50
24" STOP LINE:	L.F.
12" CROSSWALK LINE:	L.F.
DOTTED LINE:	L.F.
8" CHANNELIZING LINE:	L.F.
12" CHANNELIZING LINE:	L.F.
24" TRANSVERSE LINE (WT):	L.F.
24" TRANSVERSE LINE (YW):	L.F.
SYMBOL: 4 - LEFT TURN ARROWS	

300'

300'

STATE ROUTE 46





50'

10'




COUNTY:	MAHONING	
LOCATION:	S.R. 46 @ MAHONING AVE.	
S.L.M.:	14.681	
24" STOP LINE:	99	L.F.
12" CROSSWALK LINE:	708	L.F.
DOTTED LINE:		L.F.
8" CHANNELIZING LINE:	1405	L.F.
12" CHANNELIZING LINE:		L.F.
24" TRANSVERSE LINE (WT):		L.F.
24" TRANSVERSE LINE (YW):		L.F.
SYMBOL: 11 - LEFT TURN ARROWS, 8 - RIGHT TURN ARROWS		
8 - THRU ARROWS		

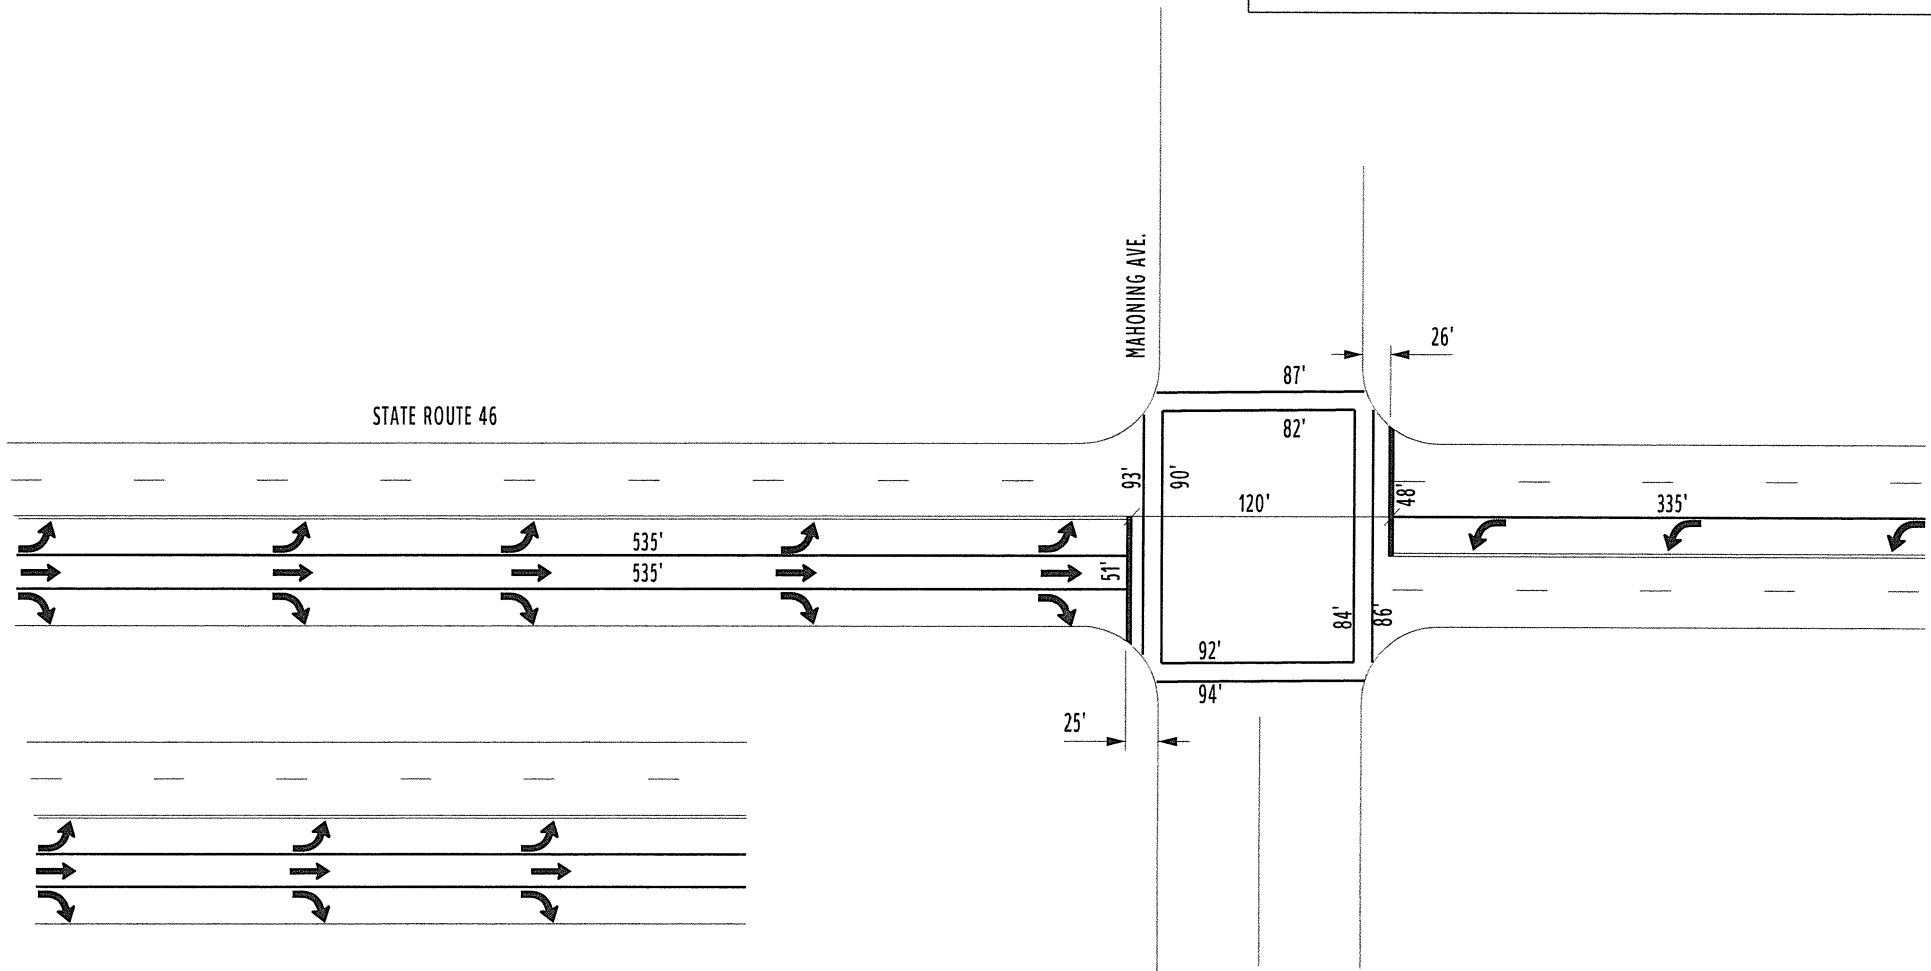

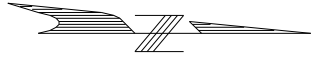

COUNTY:	MAHONING		
LOCATION:	S.R. 46 @ OHLTOWN RD. / BARKLEY ST.		
S.L.M.:	14.80		
24" STOP LINE:			L.F.
12" CROSSWALK LINE:			L.F.
DOTTED LINE:			L.F.
8" CHANNELIZING LINE:	80		L.F.
12" CHANNELIZING LINE:			L.F.
24" TRANSVERSE LINE (WT):			L.F.
24" TRANSVERSE LINE (YW):			L.F.
SYMBOL: 56 S.F. ISLAND MARKINGS			
6 - LEFT TURN ARROWS			

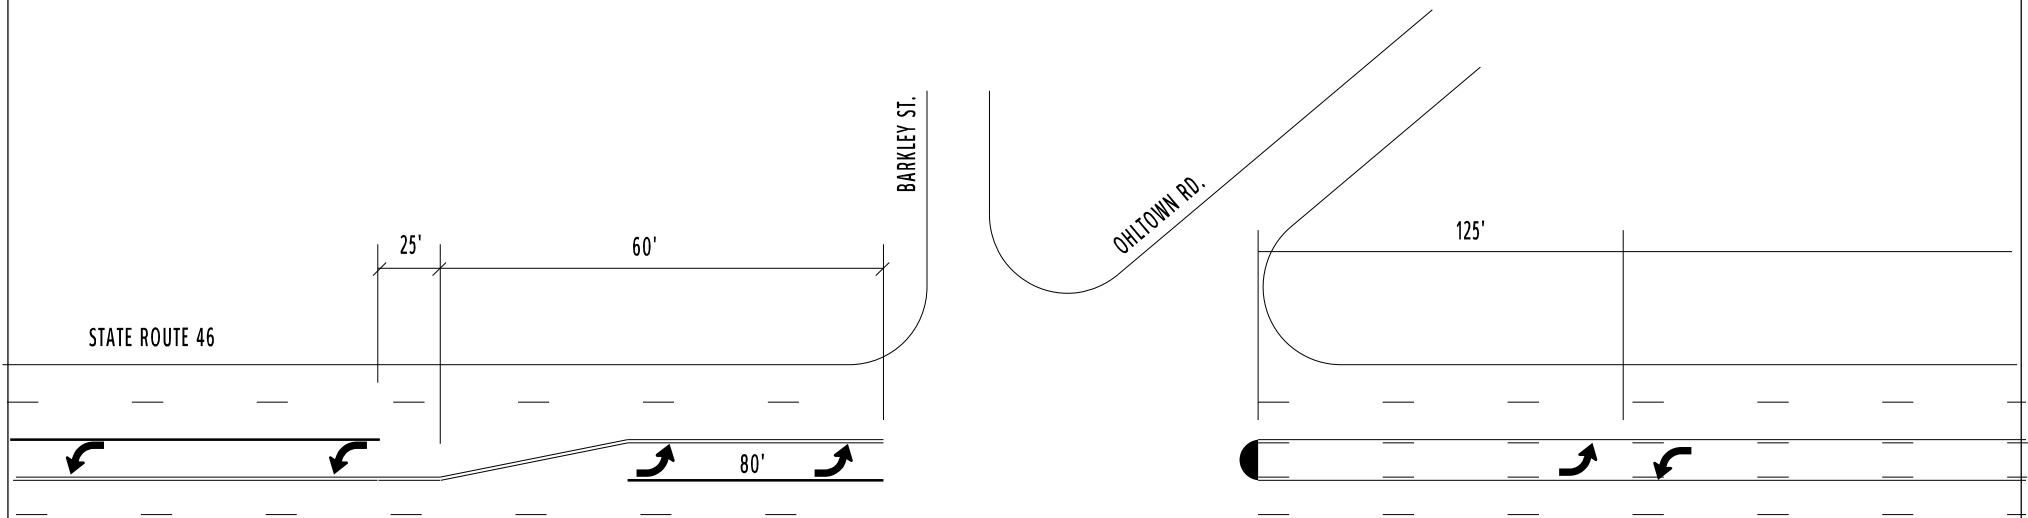




COUNTY:	MAHONING
LOCATION:	S.R. 46 @ VIRGINIA DR.
S.L.M.:	14.82 - 15.00
24" STOP LINE:	L.F.
12" CROSSWALK LINE:	L.F.
DOTTED LINE:	L.F.
8" CHANNELIZING LINE:	L.F.
12" CHANNELIZING LINE:	L.F.
24" TRANSVERSE LINE (WT):	L.F.
24" TRANSVERSE LINE (YW):	L.F.
SYMBOL: 2 - LEFT TURN ARROWS	

505'


STATE ROUTE 46




VIRGINIA DR.

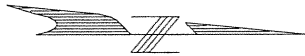


COUNTY:	MAHONING	
LOCATION:	S.R. 46 @ NORQUEST RD.	
S.L.M.:	15.099	
24" STOP LINE:	82	L.F.
12" CROSSWALK LINE:		L.F.
DOTTED LINE:		L.F.
8" CHANNELIZING LINE:	400	L.F.
12" CHANNELIZING LINE:		L.F.
24" TRANSVERSE LINE (WT):		L.F.
24" TRANSVERSE LINE (YW):		L.F.
SYMBOL: 7 - LEFT TURN ARROWS		

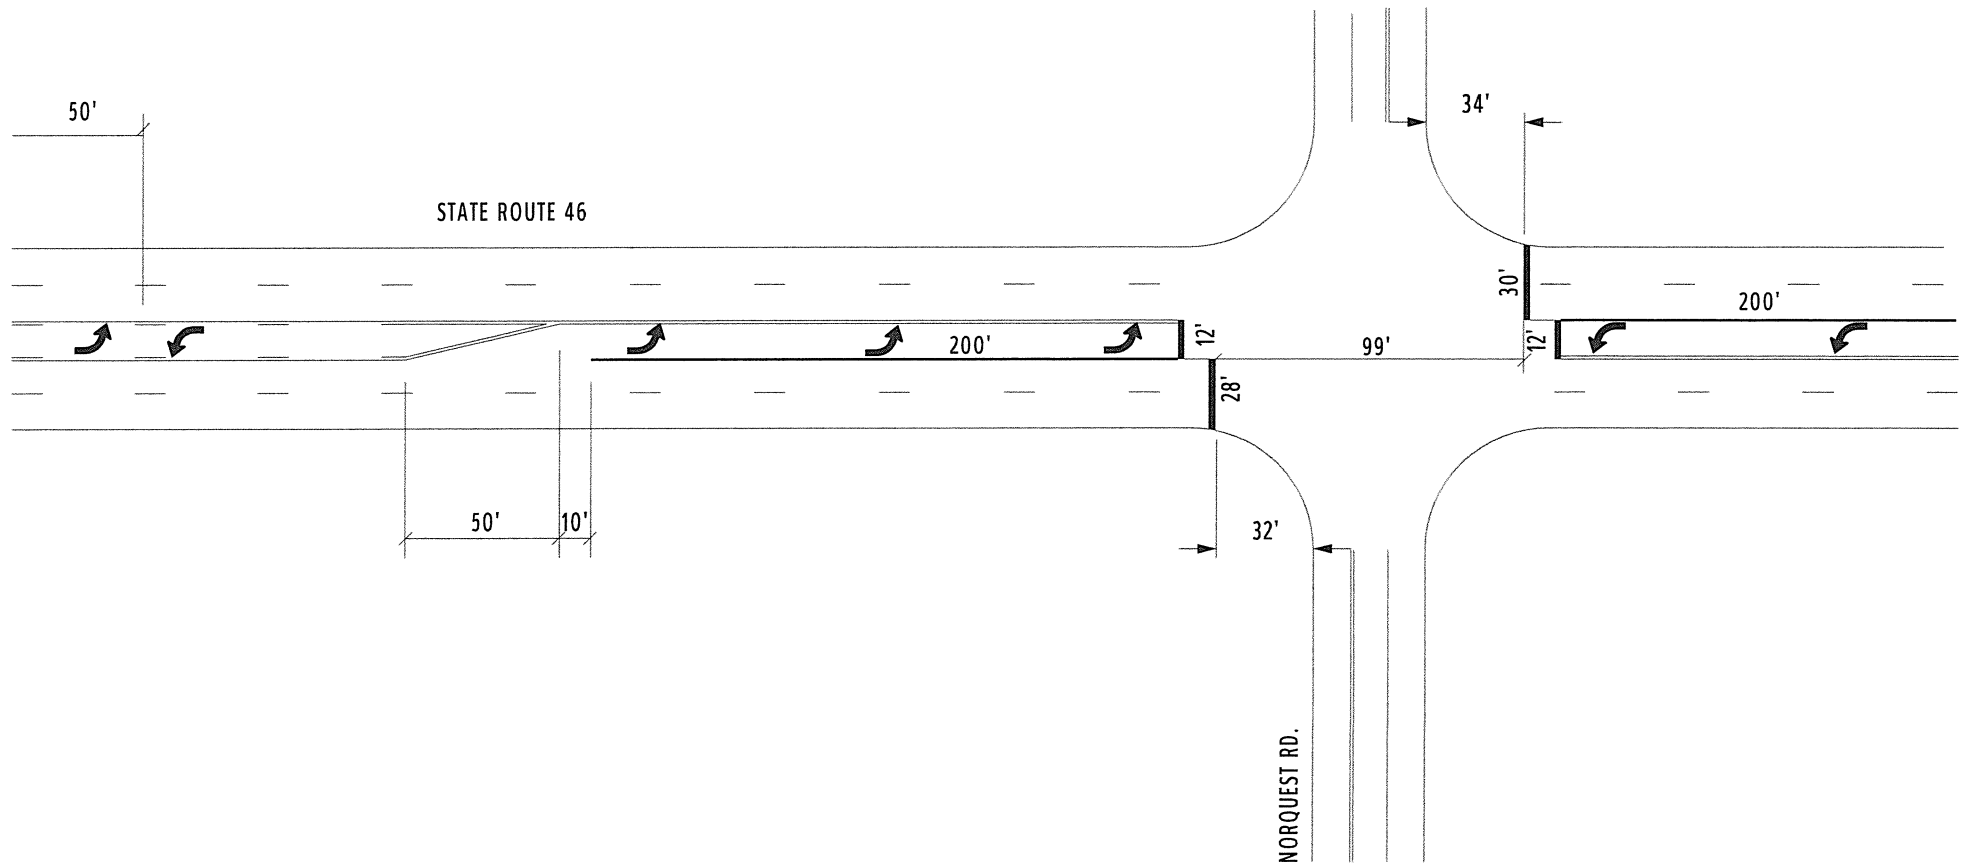

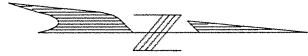


COUNTY:	MAHONING
LOCATION:	S.R. 46 @ ROCKWELL RD.
S.L.M.:	15.190
24" STOP LINE:	L.F.
12" CROSSWALK LINE:	L.F.
DOTTED LINE:	L.F.
8" CHANNELIZING LINE:	L.F.
12" CHANNELIZING LINE:	L.F.
24" TRANSVERSE LINE (WT):	L.F.
24" TRANSVERSE LINE (YW):	L.F.
SYMBOL: 1 - LEFT TURN ARROW	

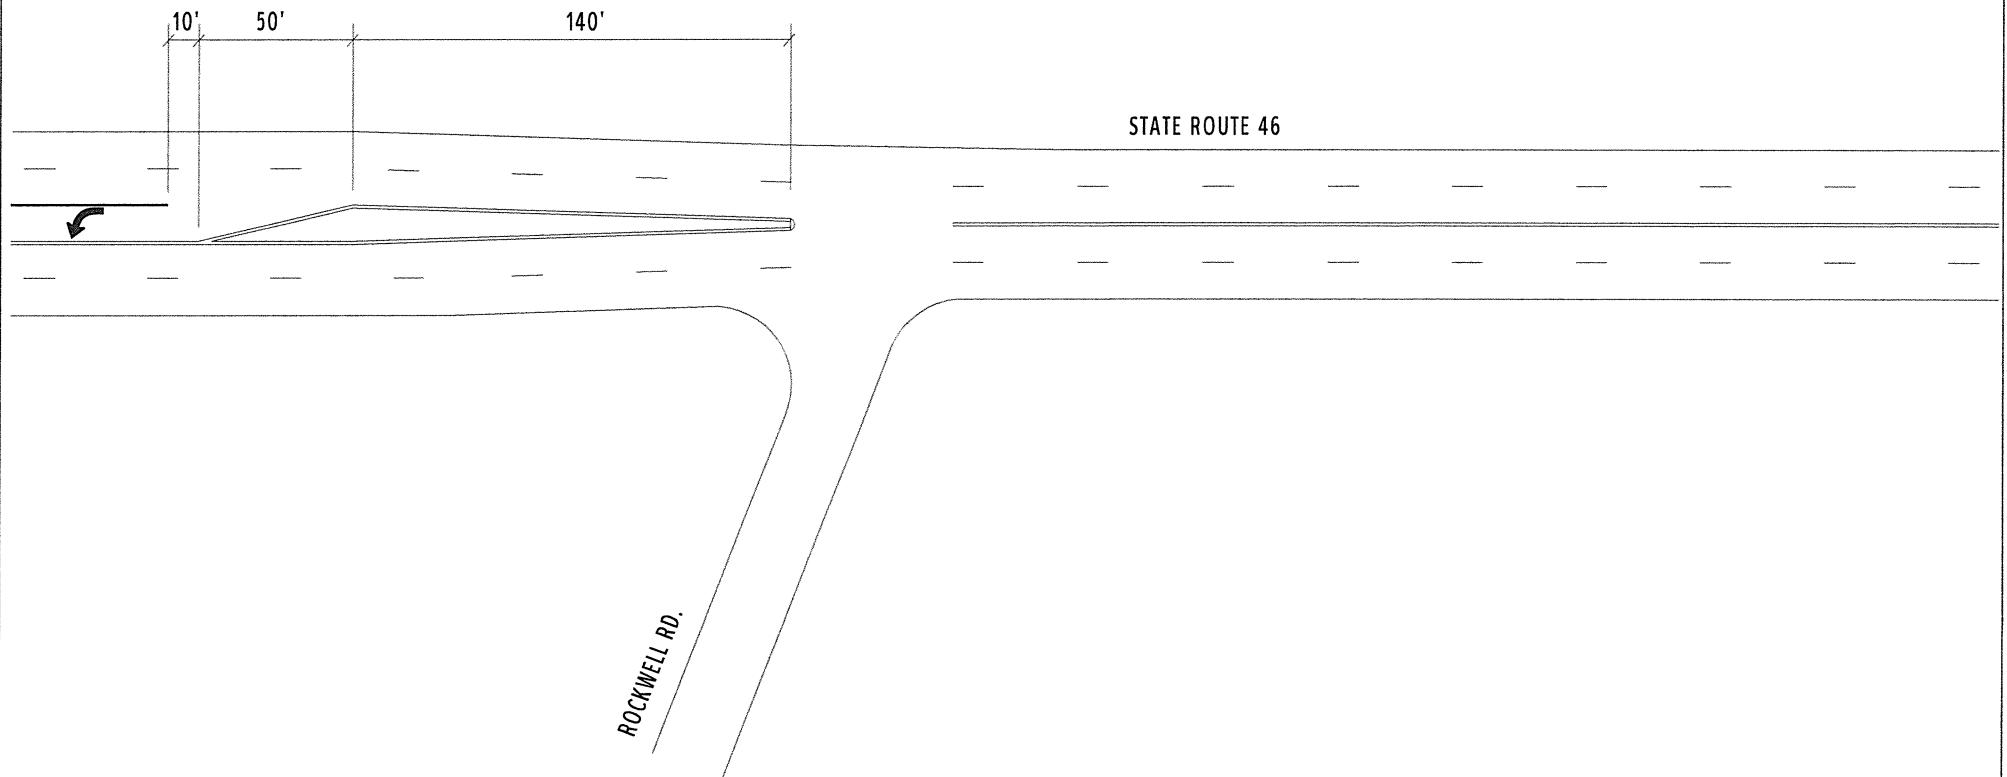



COUNTY:	MAHONING	
LOCATION:	S.R. 46 @ SILICA RD.	
S.L.M.:	15.910	
24" STOP LINE:	101	L.F.
12" CROSSWALK LINE:		L.F.
DOTTED LINE:		L.F.
8" CHANNELIZING LINE:	740	L.F.
12" CHANNELIZING LINE:		L.F.
24" TRANSVERSE LINE (WT):		L.F.
24" TRANSVERSE LINE (YW):		L.F.
SYMBOL: 9 - LEFT TURN ARROWS		
3 - RIGHT TURN ARROWS		

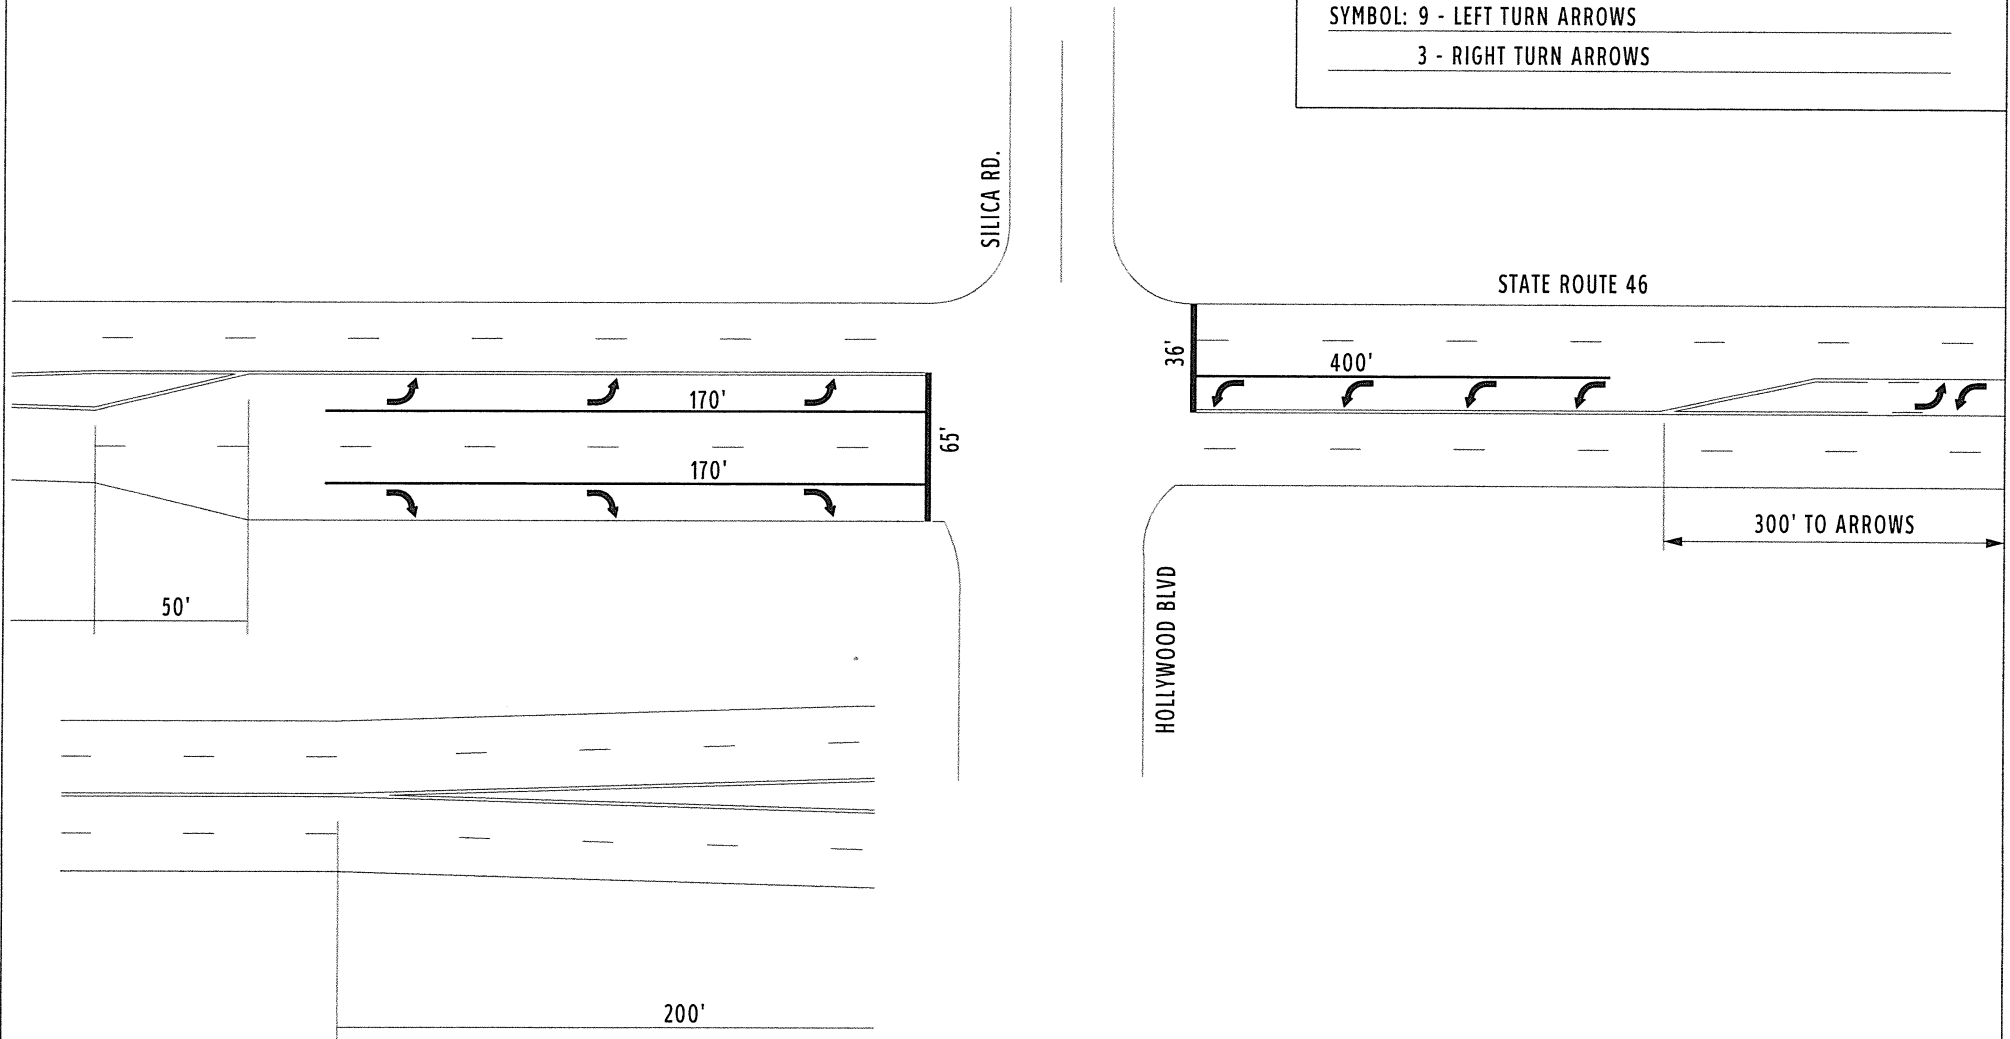



COUNTY:	MAHONING
LOCATION:	S.R. 46 @ TWO-WAY LEFT
S.L.M.:	15.98 - 16.13
24" STOP LINE:	L.F.
12" CROSSWALK LINE:	L.F.
DOTTED LINE:	L.F.
8" CHANNELIZING LINE:	L.F.
12" CHANNELIZING LINE:	L.F.
24" TRANSVERSE LINE (WT):	L.F.
24" TRANSVERSE LINE (YW):	L.F.
SYMBOL: 2 - LEFT TURN ARROWS	


STATE ROUTE 46



300'




INTERSTATE BLVD.

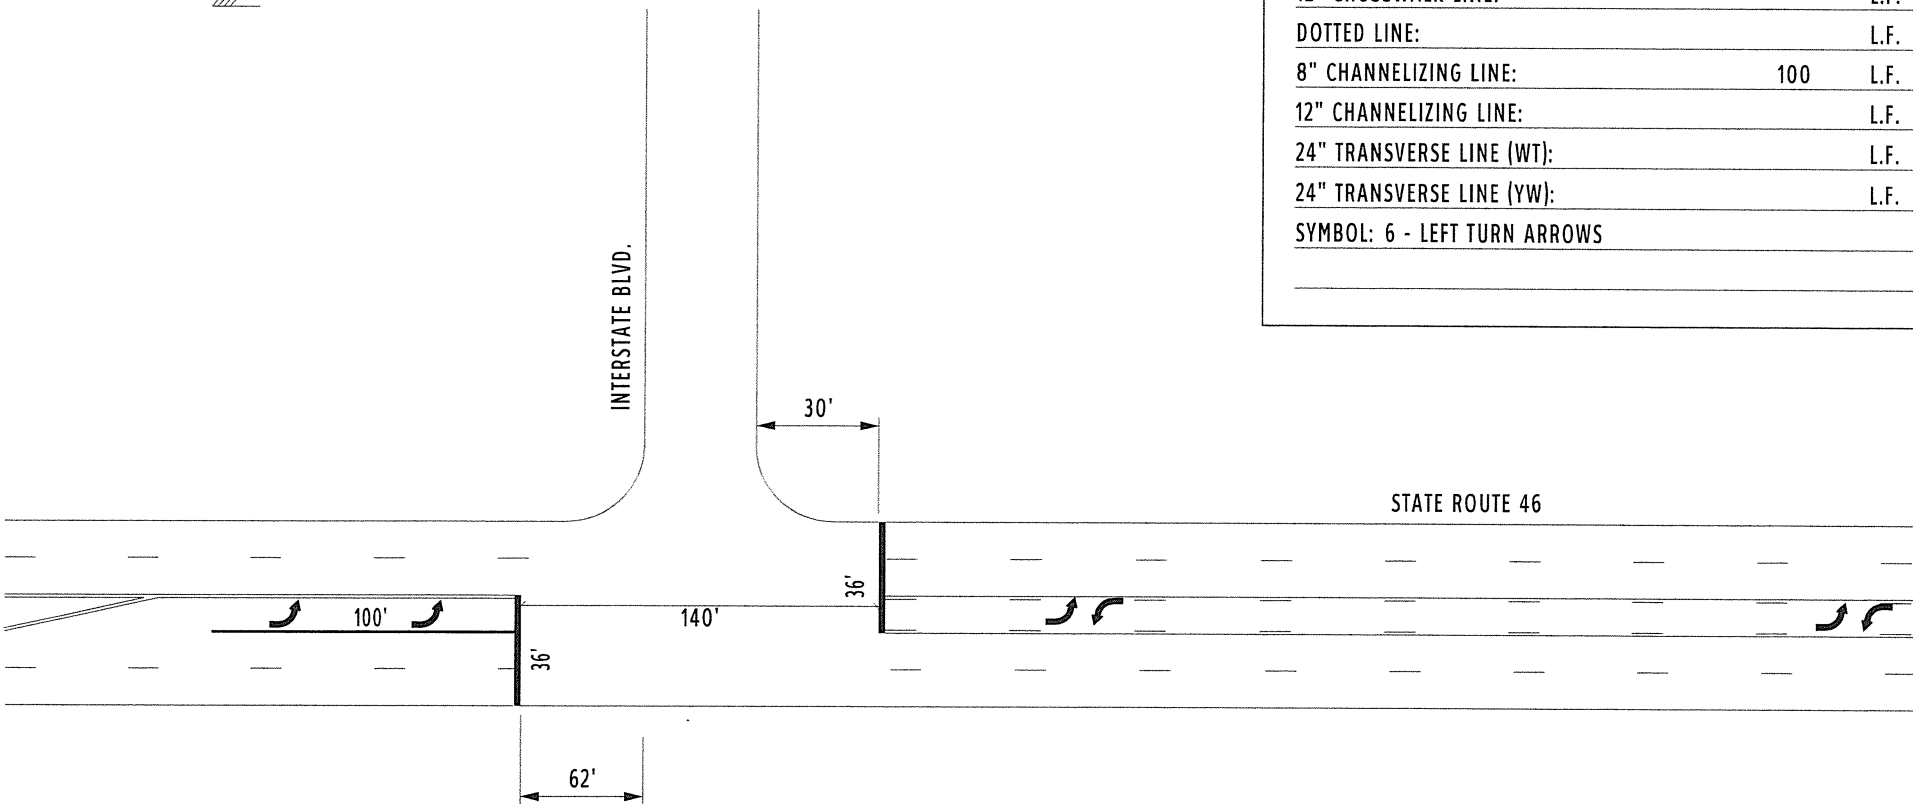

COUNTY:	MAHONING	
LOCATION:	S.R. 46 @ INTERSTATE BLVD	
S.L.M.:	16.131	
24" STOP LINE:	72	L.F.
12" CROSSWALK LINE:		L.F.
DOTTED LINE:		L.F.
8" CHANNELIZING LINE:	100	L.F.
12" CHANNELIZING LINE:		L.F.
24" TRANSVERSE LINE (WT):		L.F.
24" TRANSVERSE LINE (YW):		L.F.
SYMBOL: 6 - LEFT TURN ARROWS		


COUNTY:	MAHONING	
LOCATION:	S.R. 46 @ 76 BLVD. / I-80 EB RAMPS	
S.L.M.:	16.241 / 16.518	
24" STOP LINE:	132	L.F.
12" CROSSWALK LINE:		L.F.
DOTTED LINE:		L.F.
8" CHANNELIZING LINE:	915	L.F.
12" CHANNELIZING LINE:		L.F.
24" TRANSVERSE LINE (WT):		L.F.
24" TRANSVERSE LINE (YW):	75	L.F.
SYMBOL: 4 - LEFT TURN ARROWS		

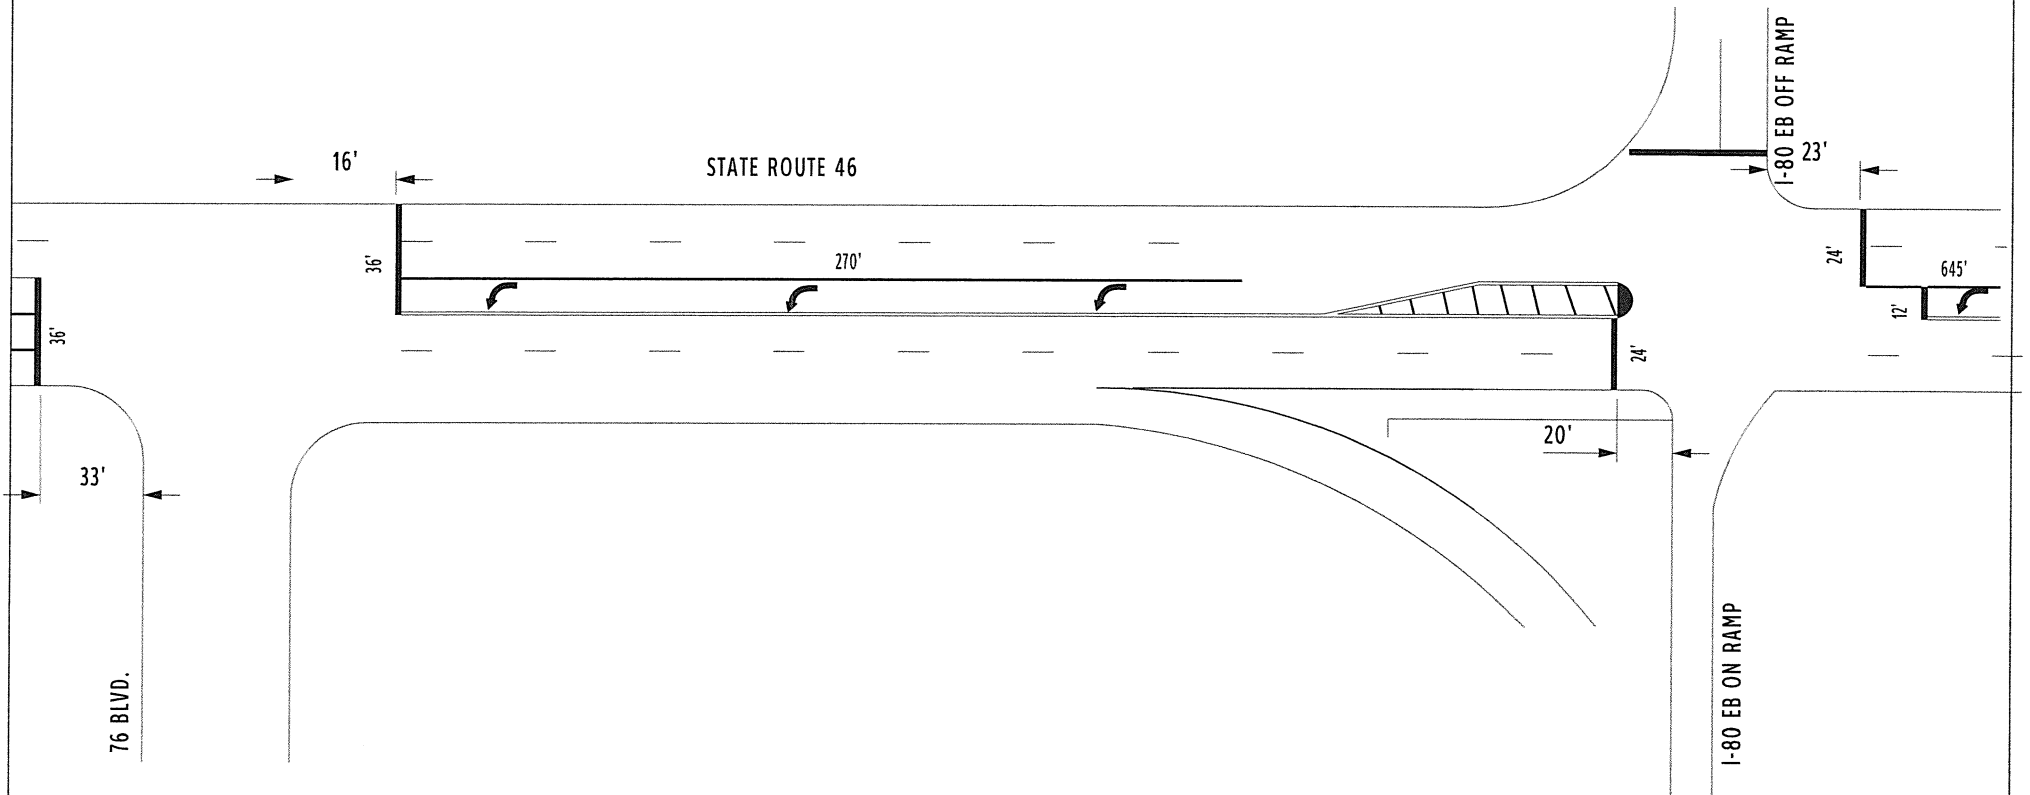





COUNTY:	MAHONING
LOCATION:	S.R. 46 BRIDGE OVER IR-80
S.L.M.:	16.430
24" STOP LINE:	L.F.
12" CROSSWALK LINE:	L.F.
DOTTED LINE:	L.F.
8" CHANNELIZING LINE:	L.F.
12" CHANNELIZING LINE:	L.F.
24" TRANSVERSE LINE (WT):	L.F.
24" TRANSVERSE LINE (YW):	L.F.
SYMBOL: 6 - LEFT TURN ARROWS	


STATE ROUTE 46

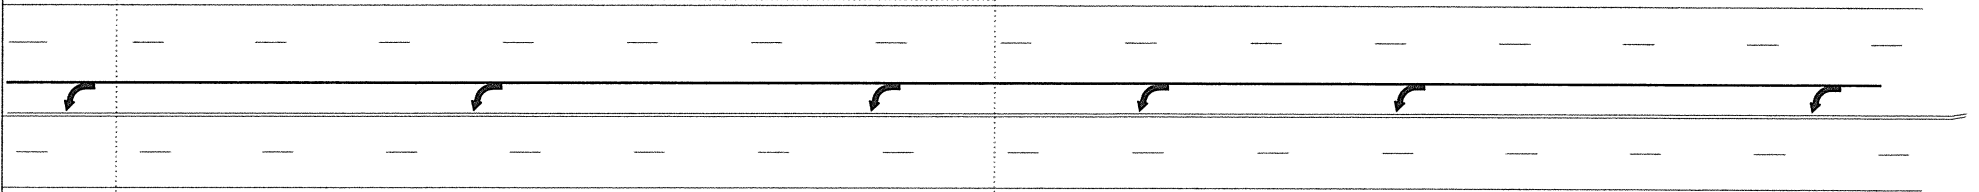

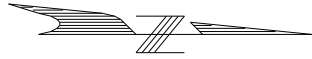

COUNTY:	MAHONING	
LOCATION:	S.R. 46 @ I-80 WB RAMPs / CLARKINS RD.	
S.L.M.:	16.590	
24" STOP LINE:	95	L.F.
12" CROSSWALK LINE:		L.F.
DOTTED LINE:	120	L.F.
8" CHANNELIZING LINE:	915	L.F.
12" CHANNELIZING LINE:		L.F.
24" TRANSVERSE LINE (WT):		L.F.
24" TRANSVERSE LINE (YW):		L.F.
SYMBOL: 7 - LEFT TURN ARROWS		
2 - RIGHT TURN ARROWS		

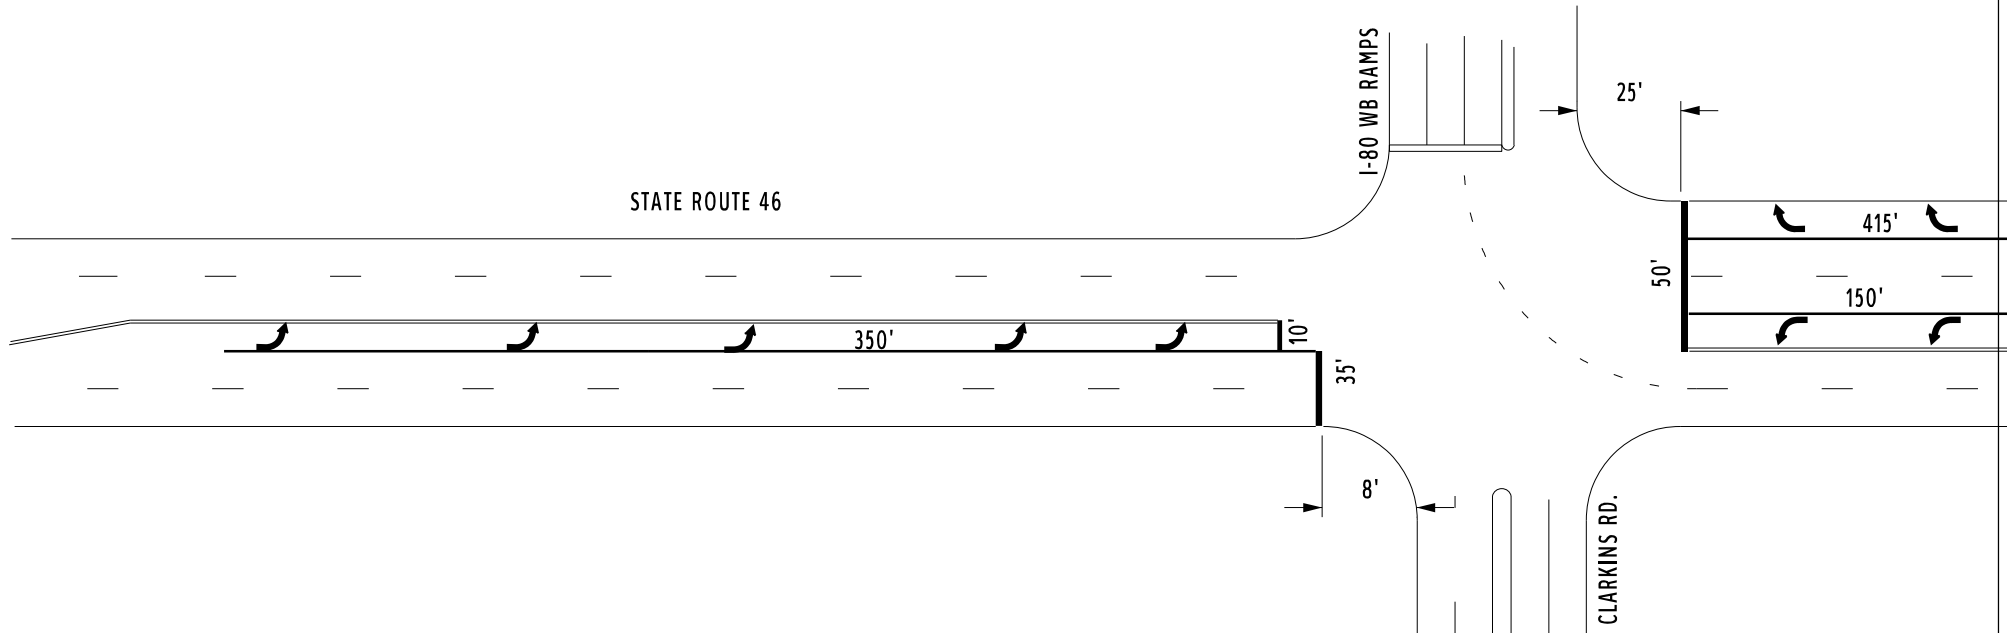

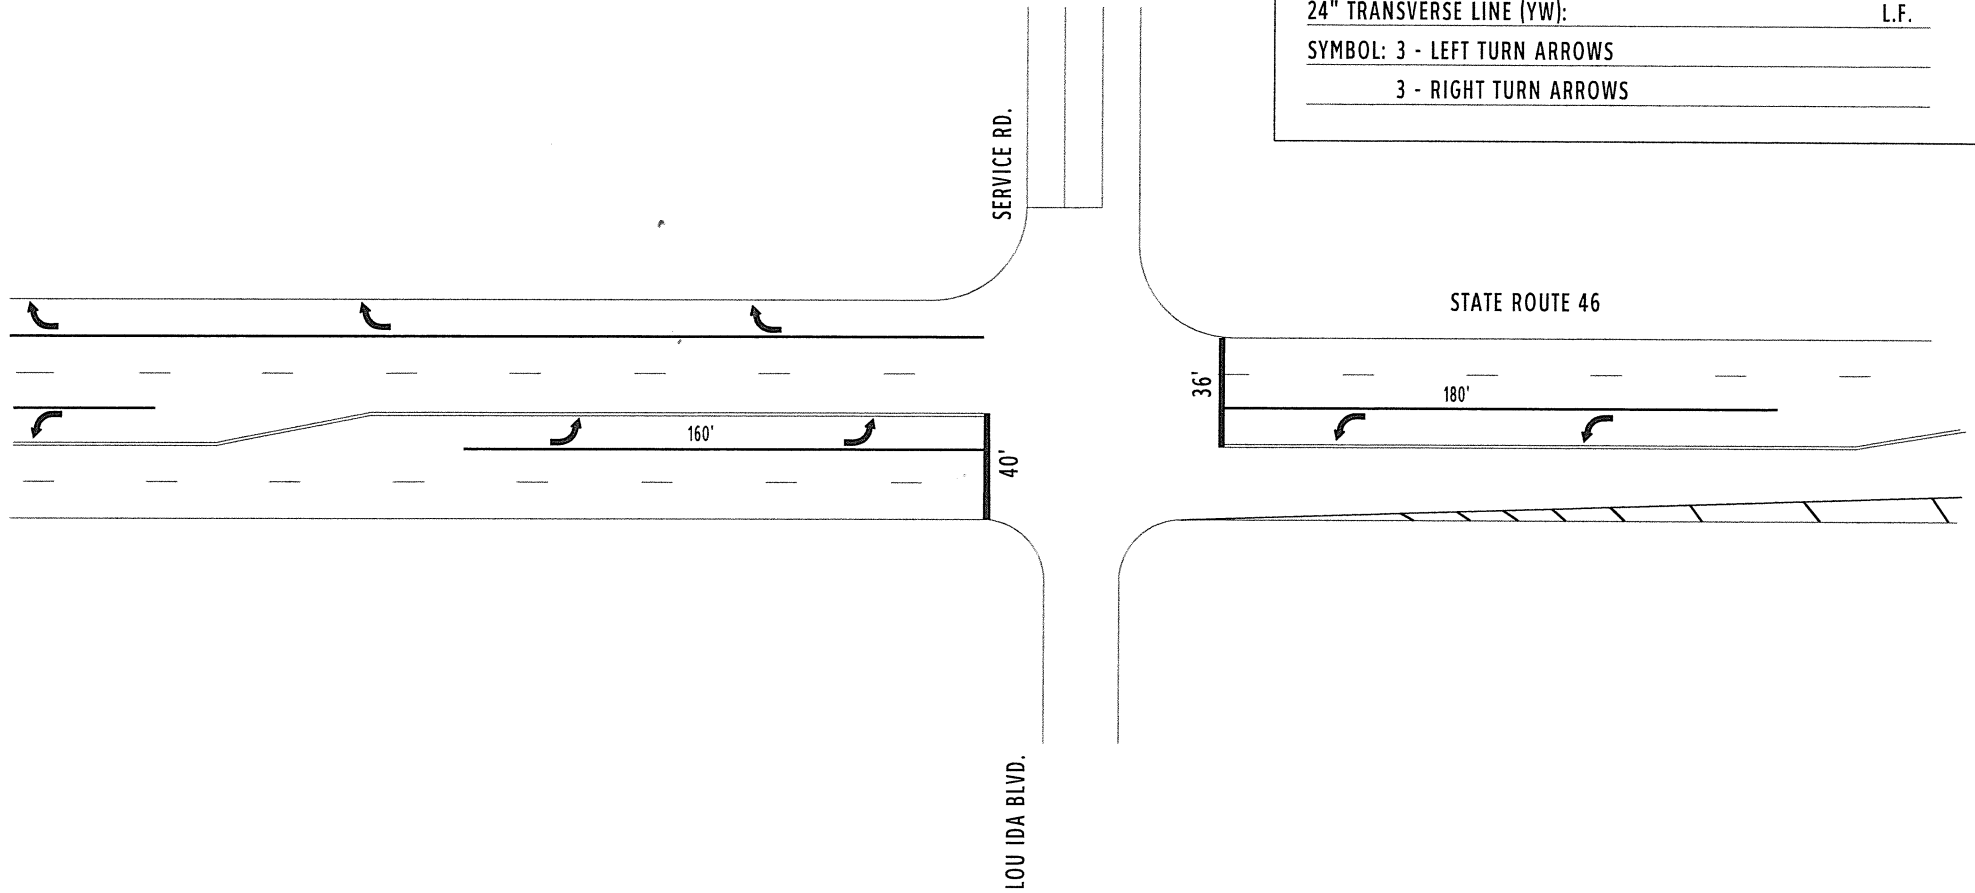

COUNTY:	MAHONING	
LOCATION:	S.R. 46 @ LOU IDA RD. / SERVICE RD.	
S.L.M.:	16.611	
24" STOP LINE:	76	L.F.
12" CROSSWALK LINE:		L.F.
DOTTED LINE:		L.F.
8" CHANNELIZING LINE:	320	L.F.
12" CHANNELIZING LINE:		L.F.
24" TRANSVERSE LINE (WT):		L.F.
24" TRANSVERSE LINE (YW):		L.F.
SYMBOL: 3 - LEFT TURN ARROWS		
3 - RIGHT TURN ARROWS		