


SOIL PROFILE
CLERMONT COUNTY
CLE-32-8.54
OHIO STATE HIGHWAY TESTING
LABORATORY
1620 W. BROAD ST. COLUMBUS, OHIO 43223

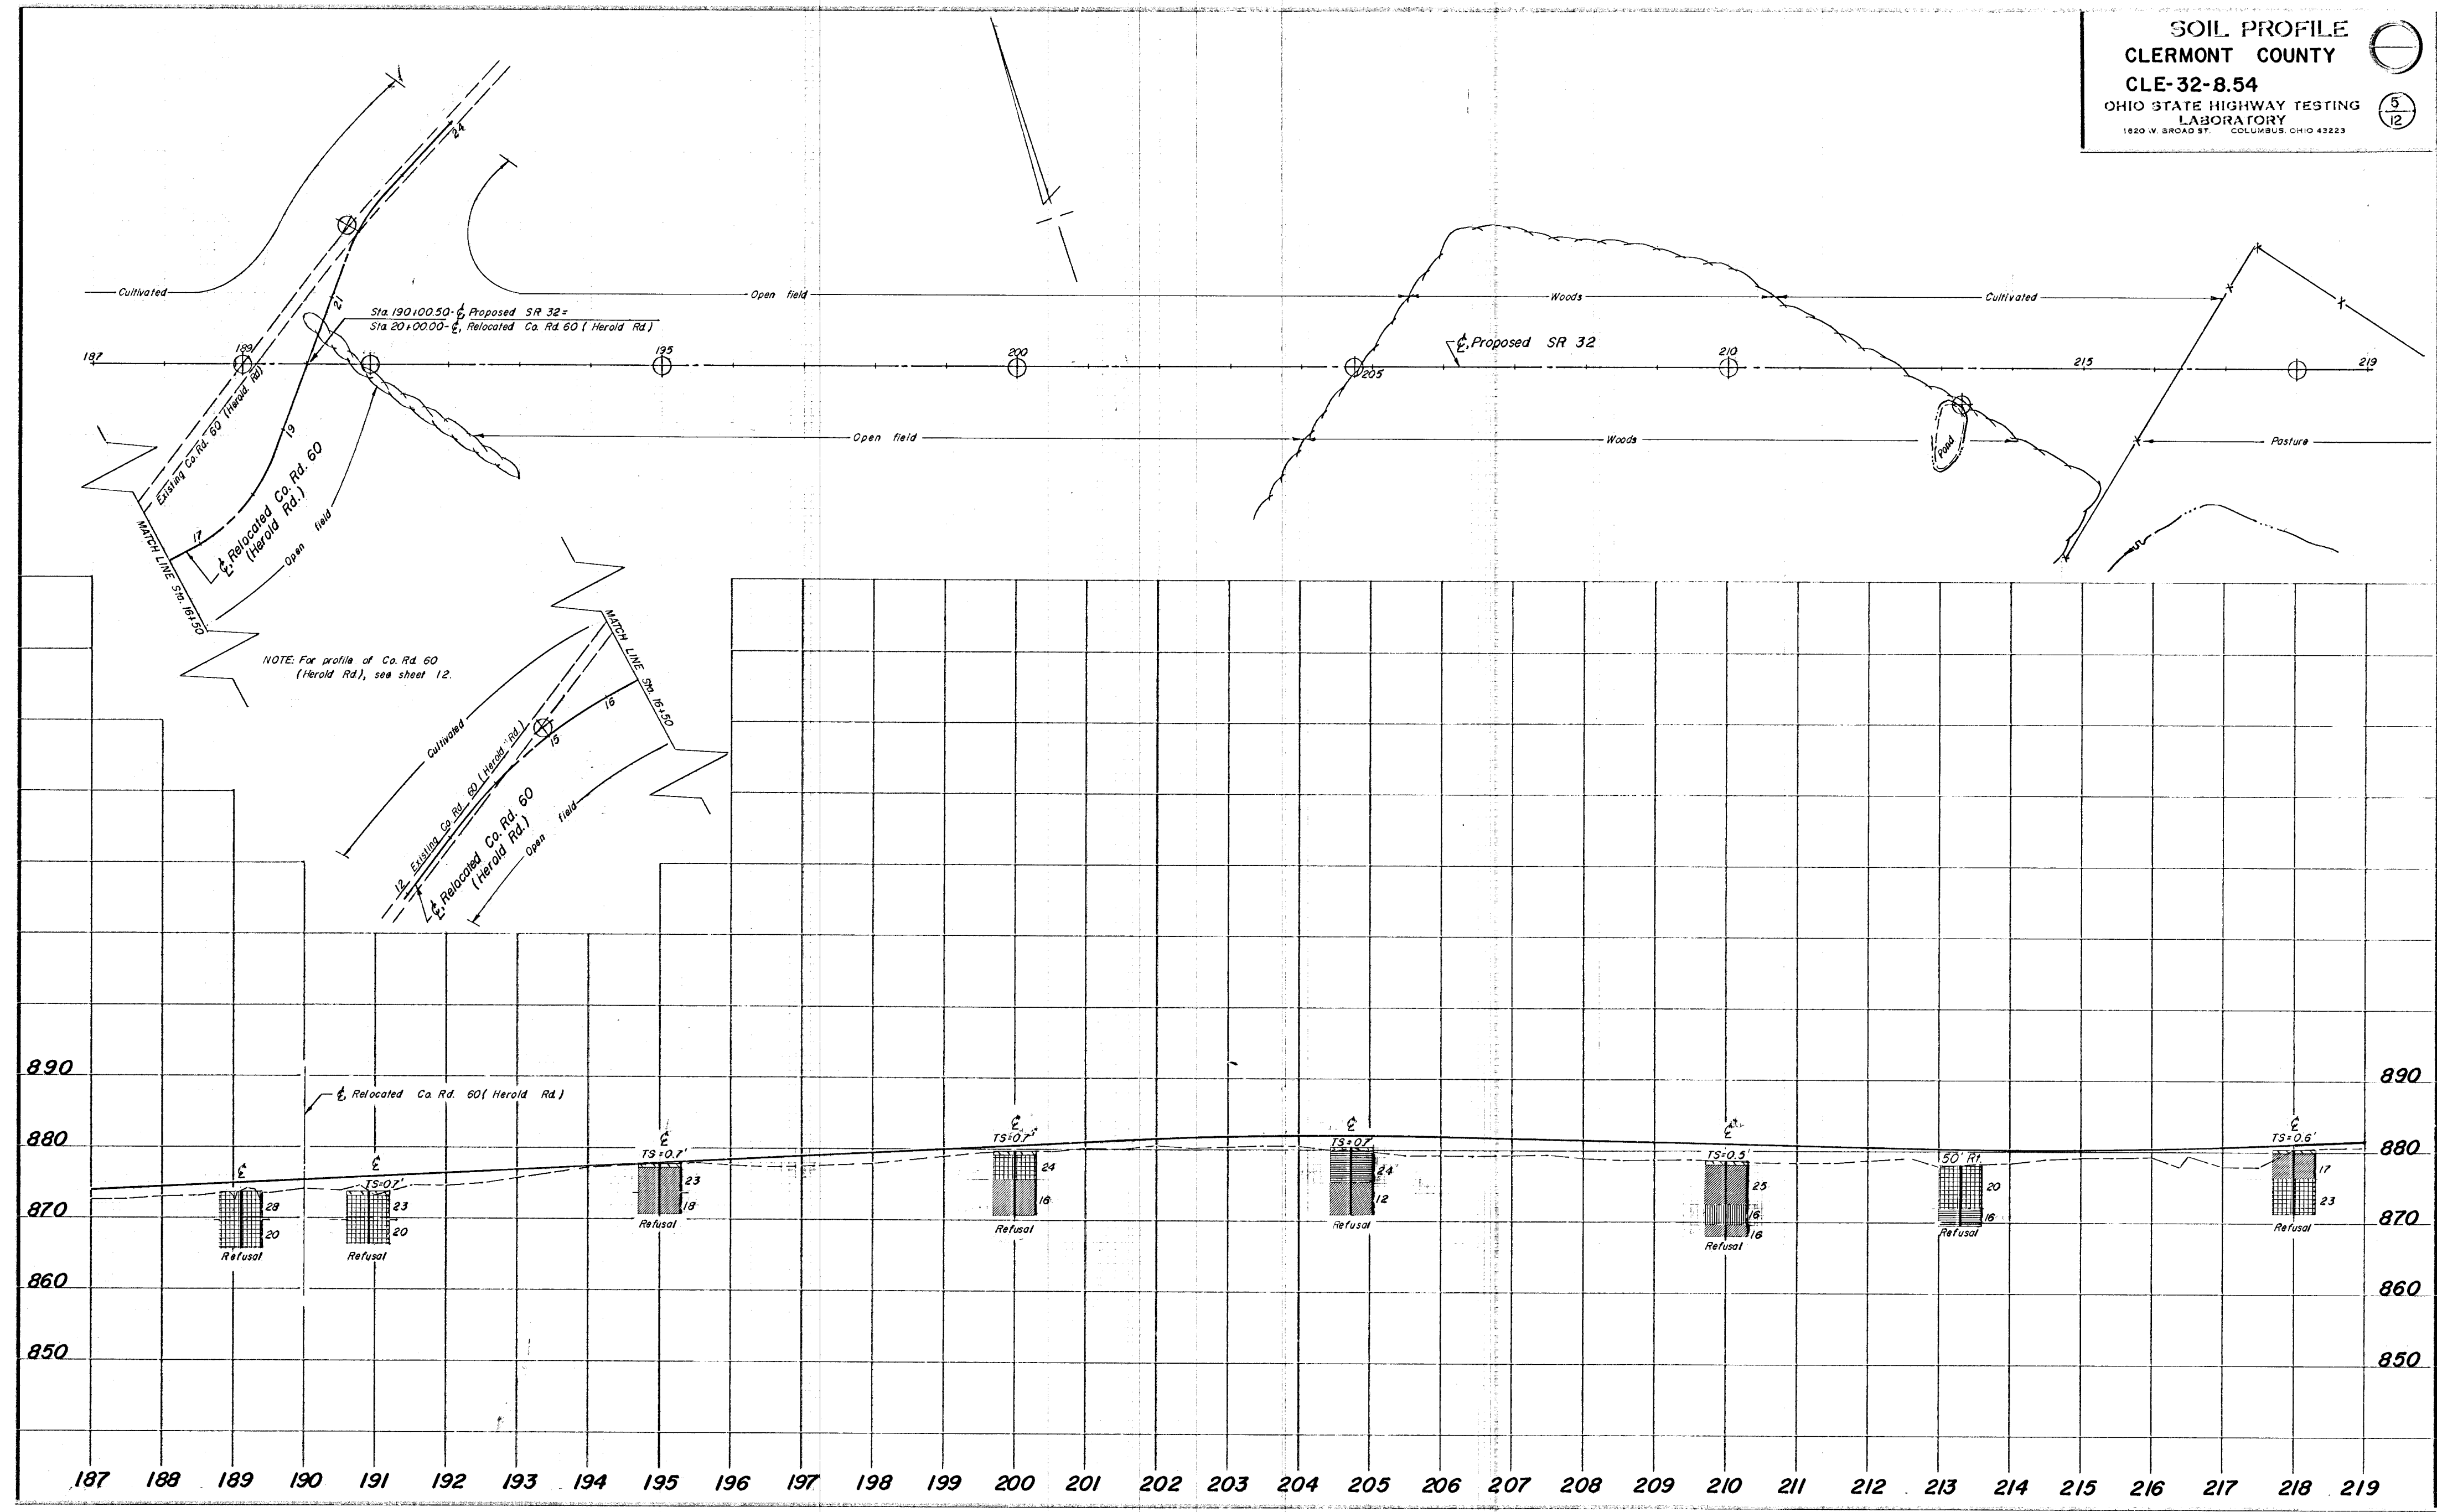

NOTE: For profile of Co. Rd. 60
(Herald Rd.), see sheet 12.

