

26.00 9/2x3

LOCATION PLAN

COL-170-17.24-18.83

1952

SCALE 1" = 200'

100.00	STATE	PROJECT	DATE
2	OHIO		


44134

RECEIVED FOR RECORD
COLUMBIANA
COUNTY


FEB 28 11 25 AM 1952

RANCES W. MORTON
ORDER, LISBON, O.

Recorded
Plat Bk. 9, Pp. 2 & 3

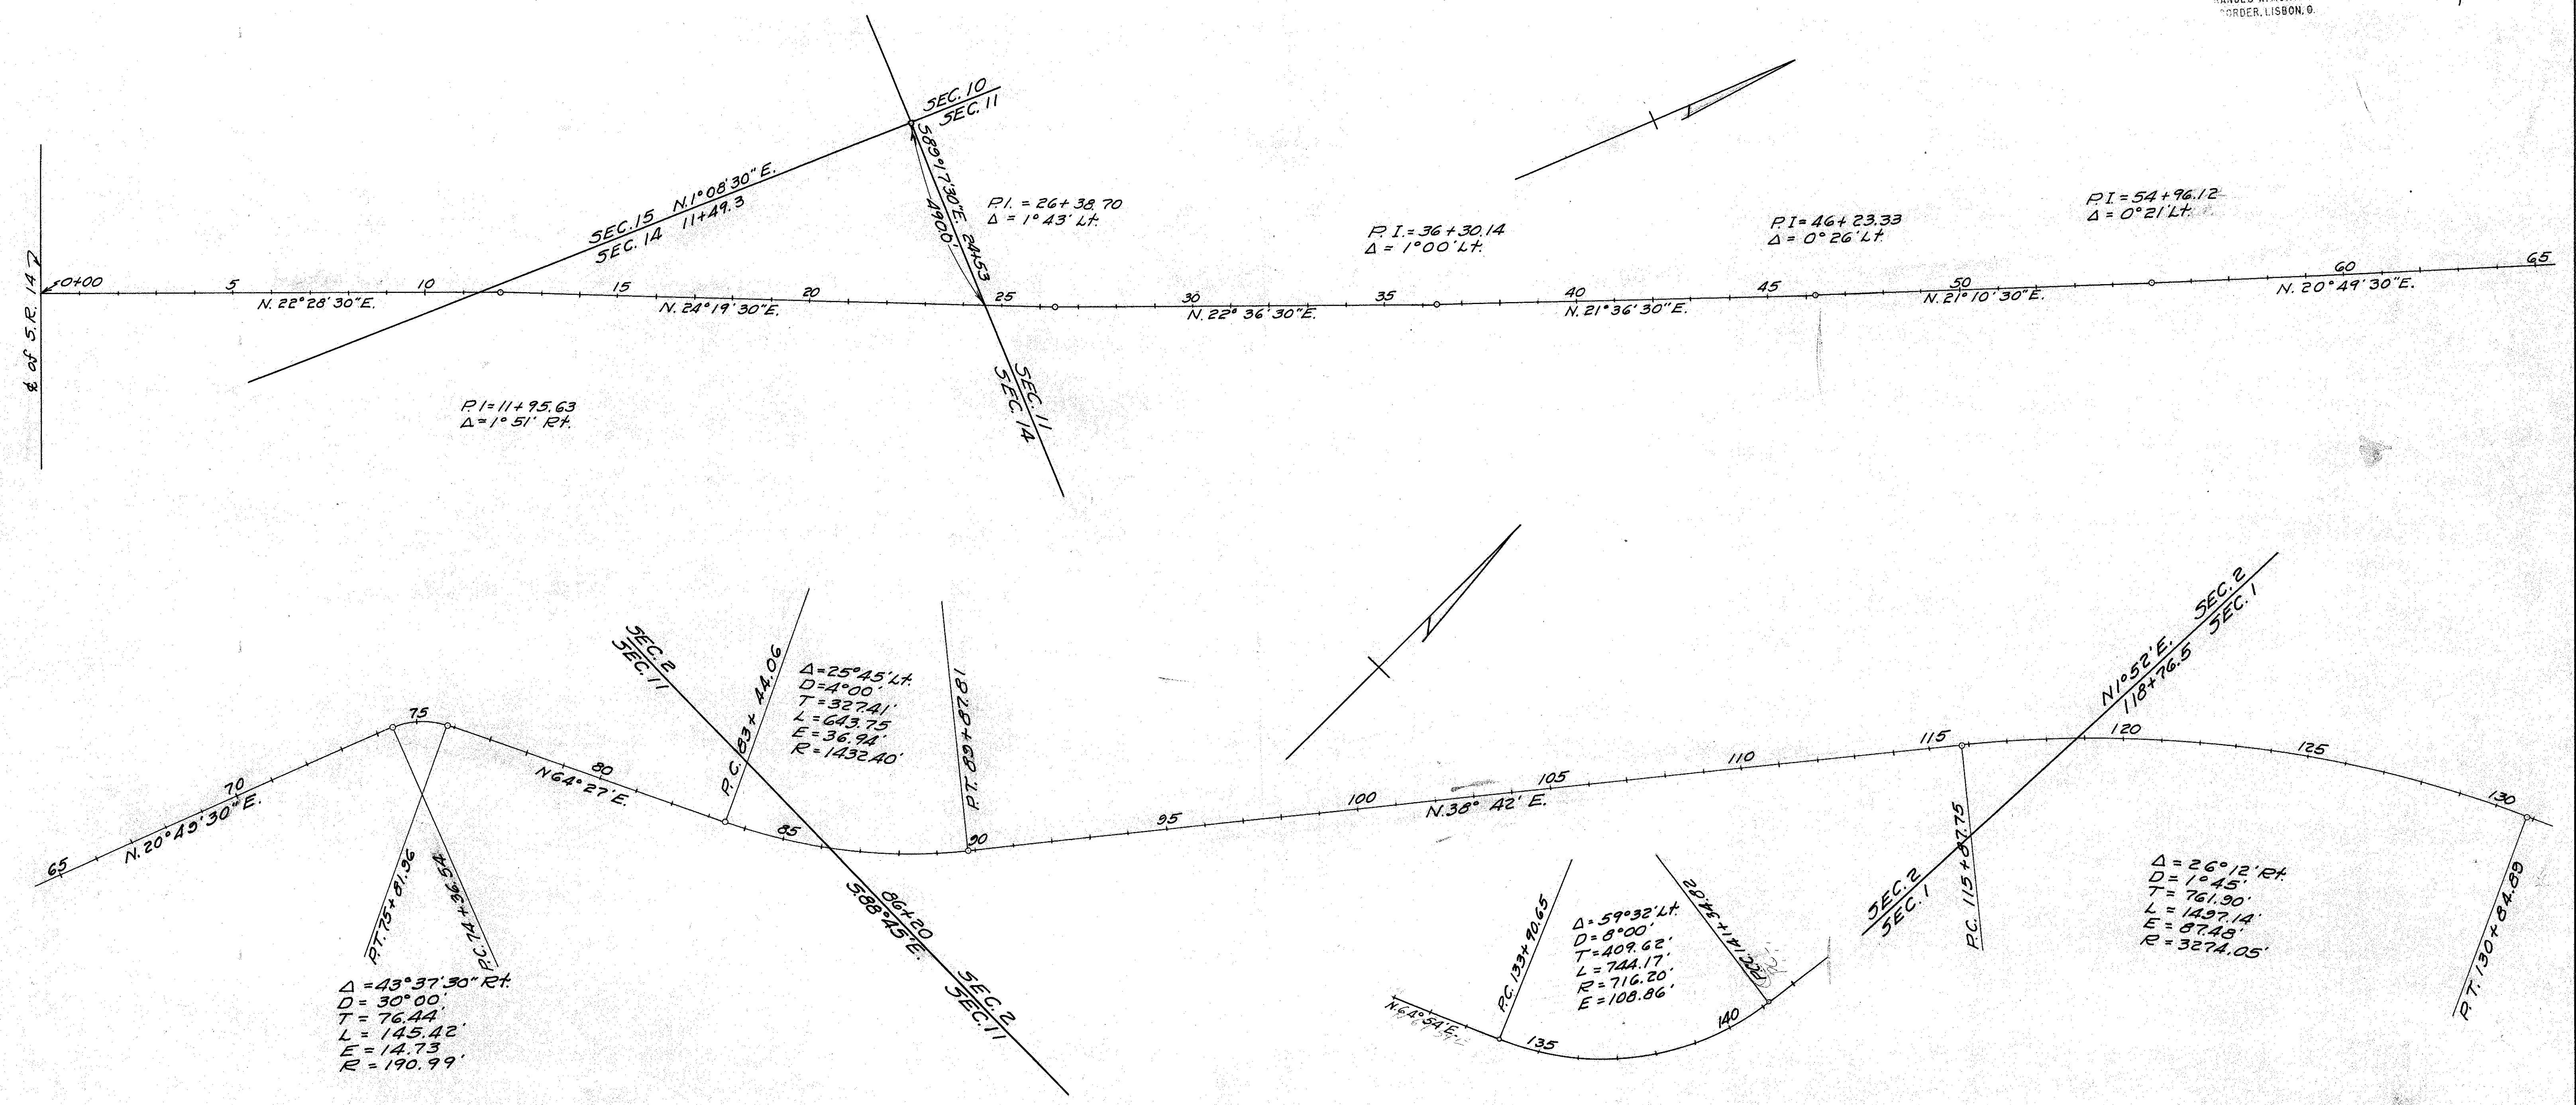

CENTER LINE REFERENCE MONUMENTS WILL BE SET BEFORE OR AFTER CONSTRUCTION

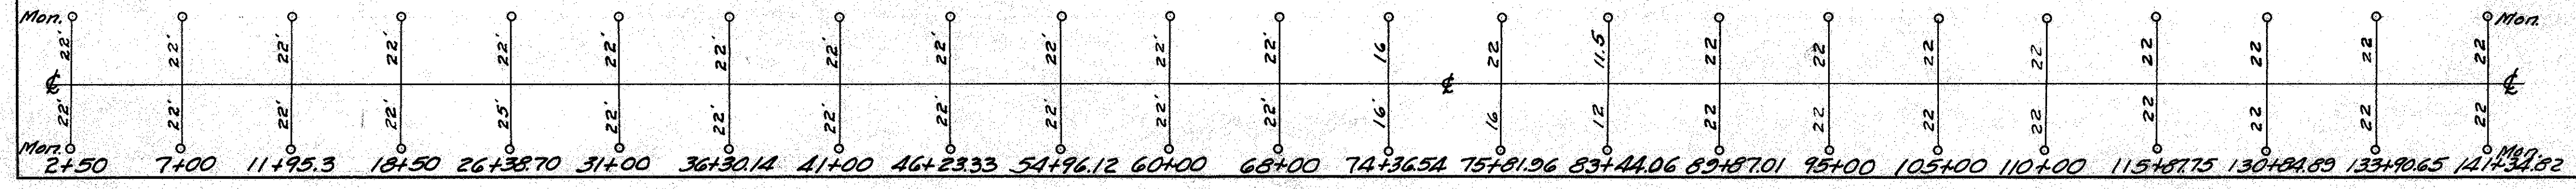


I hereby certify that this plat is correct to the best of my knowledge and belief.
Signed Dean R. [Signature] Division Engineer.
Date 2-19-52


FED. RD. DIVISION	STATE	PROJECT	TYPE FUNDS
2	OHIO		

1
3

R/W PLANS
COL-170-(17.24-18.83

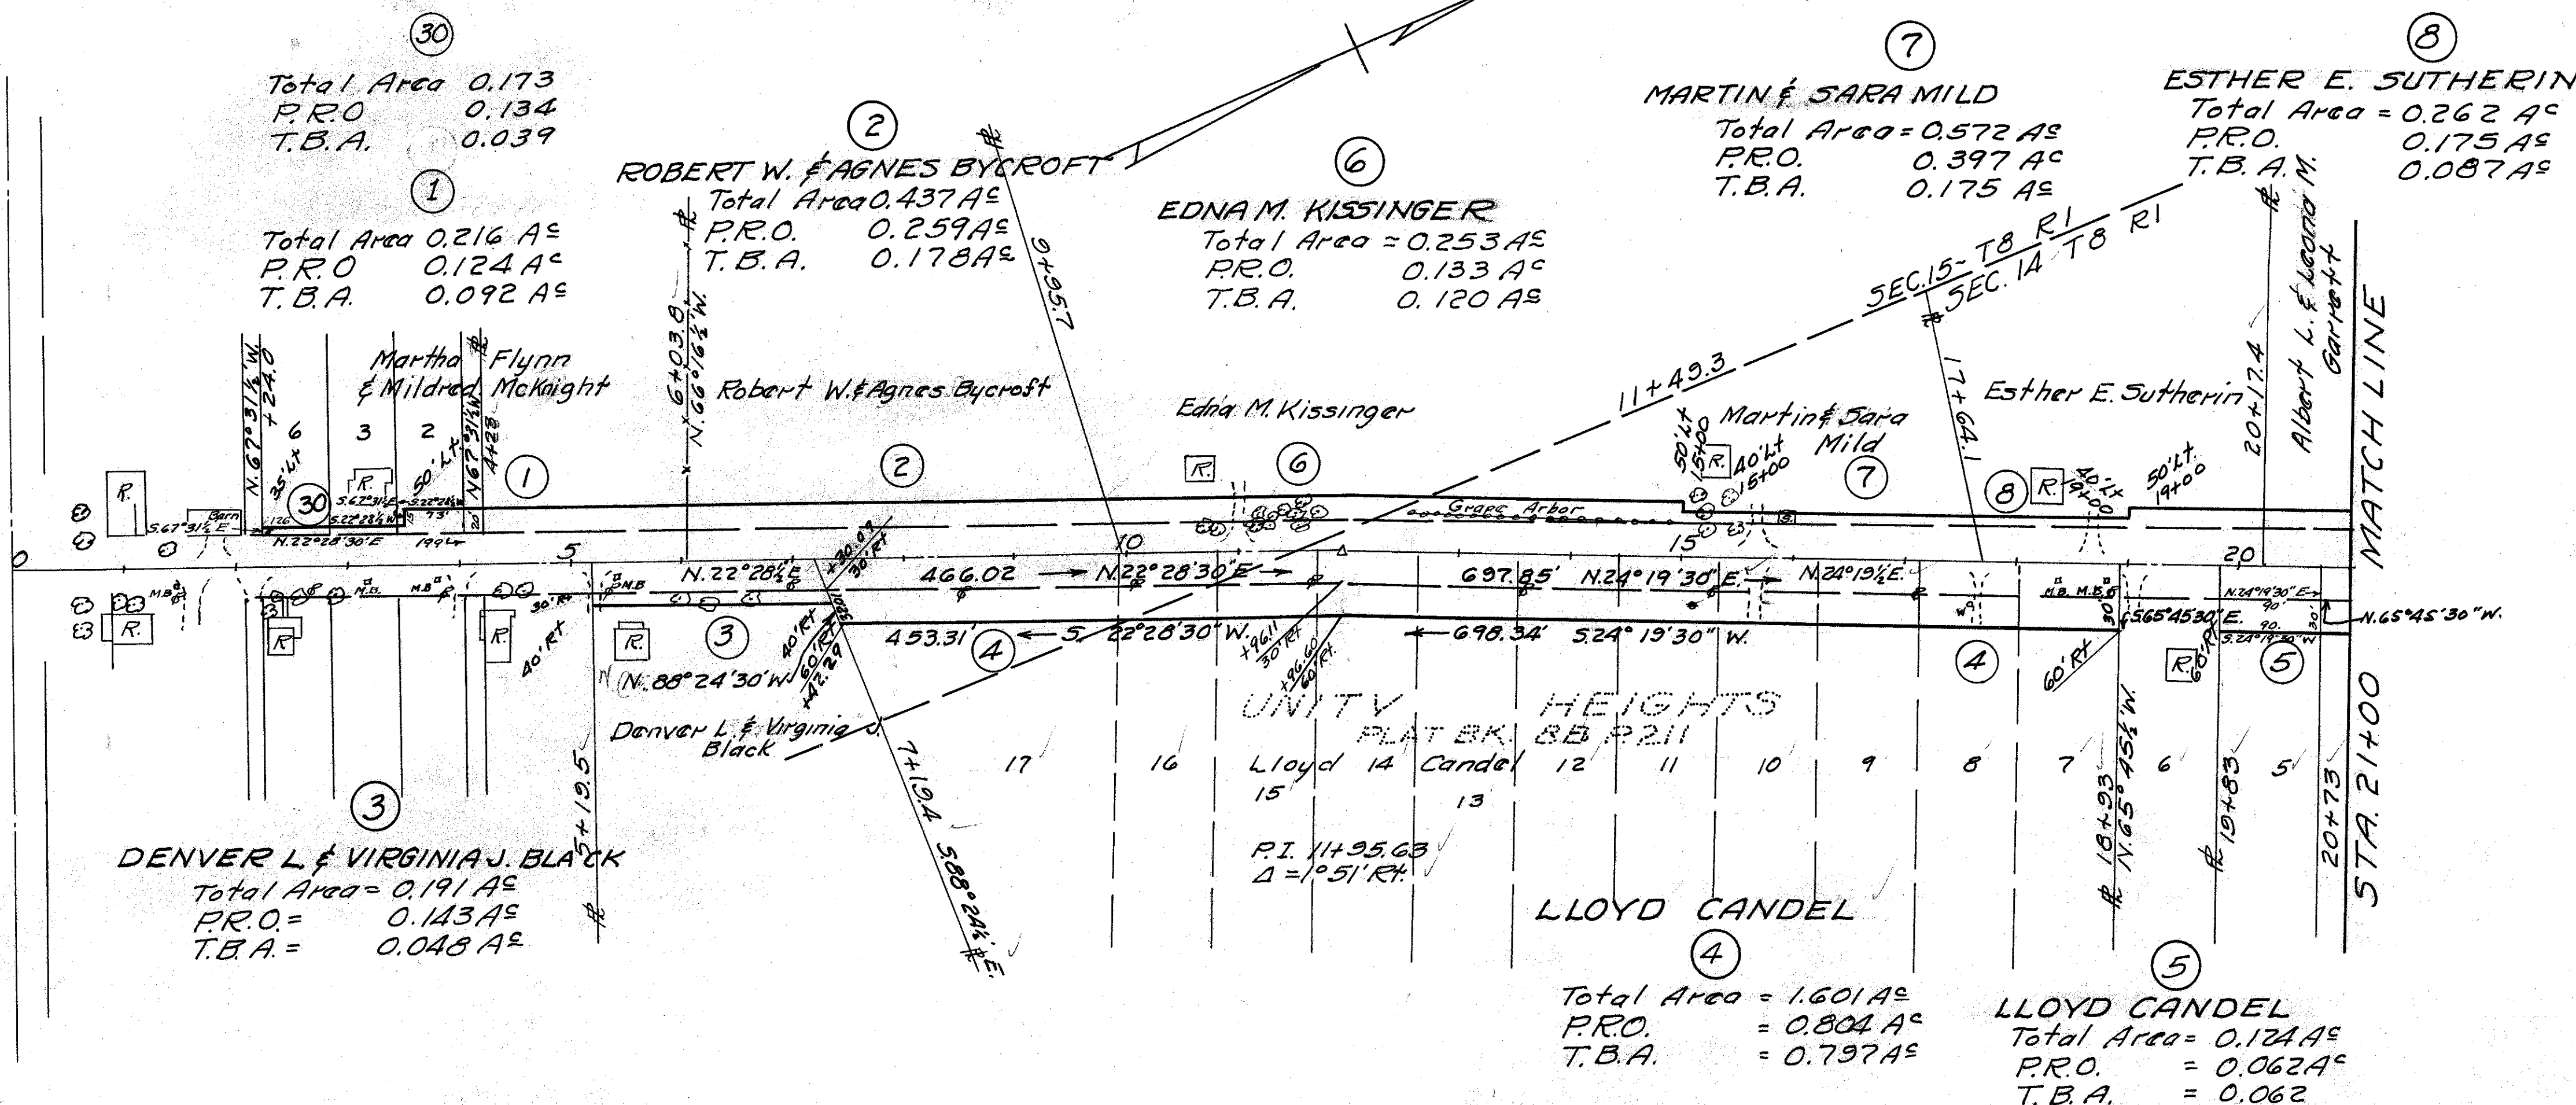


SEC'S 14 & 11 T8 R1

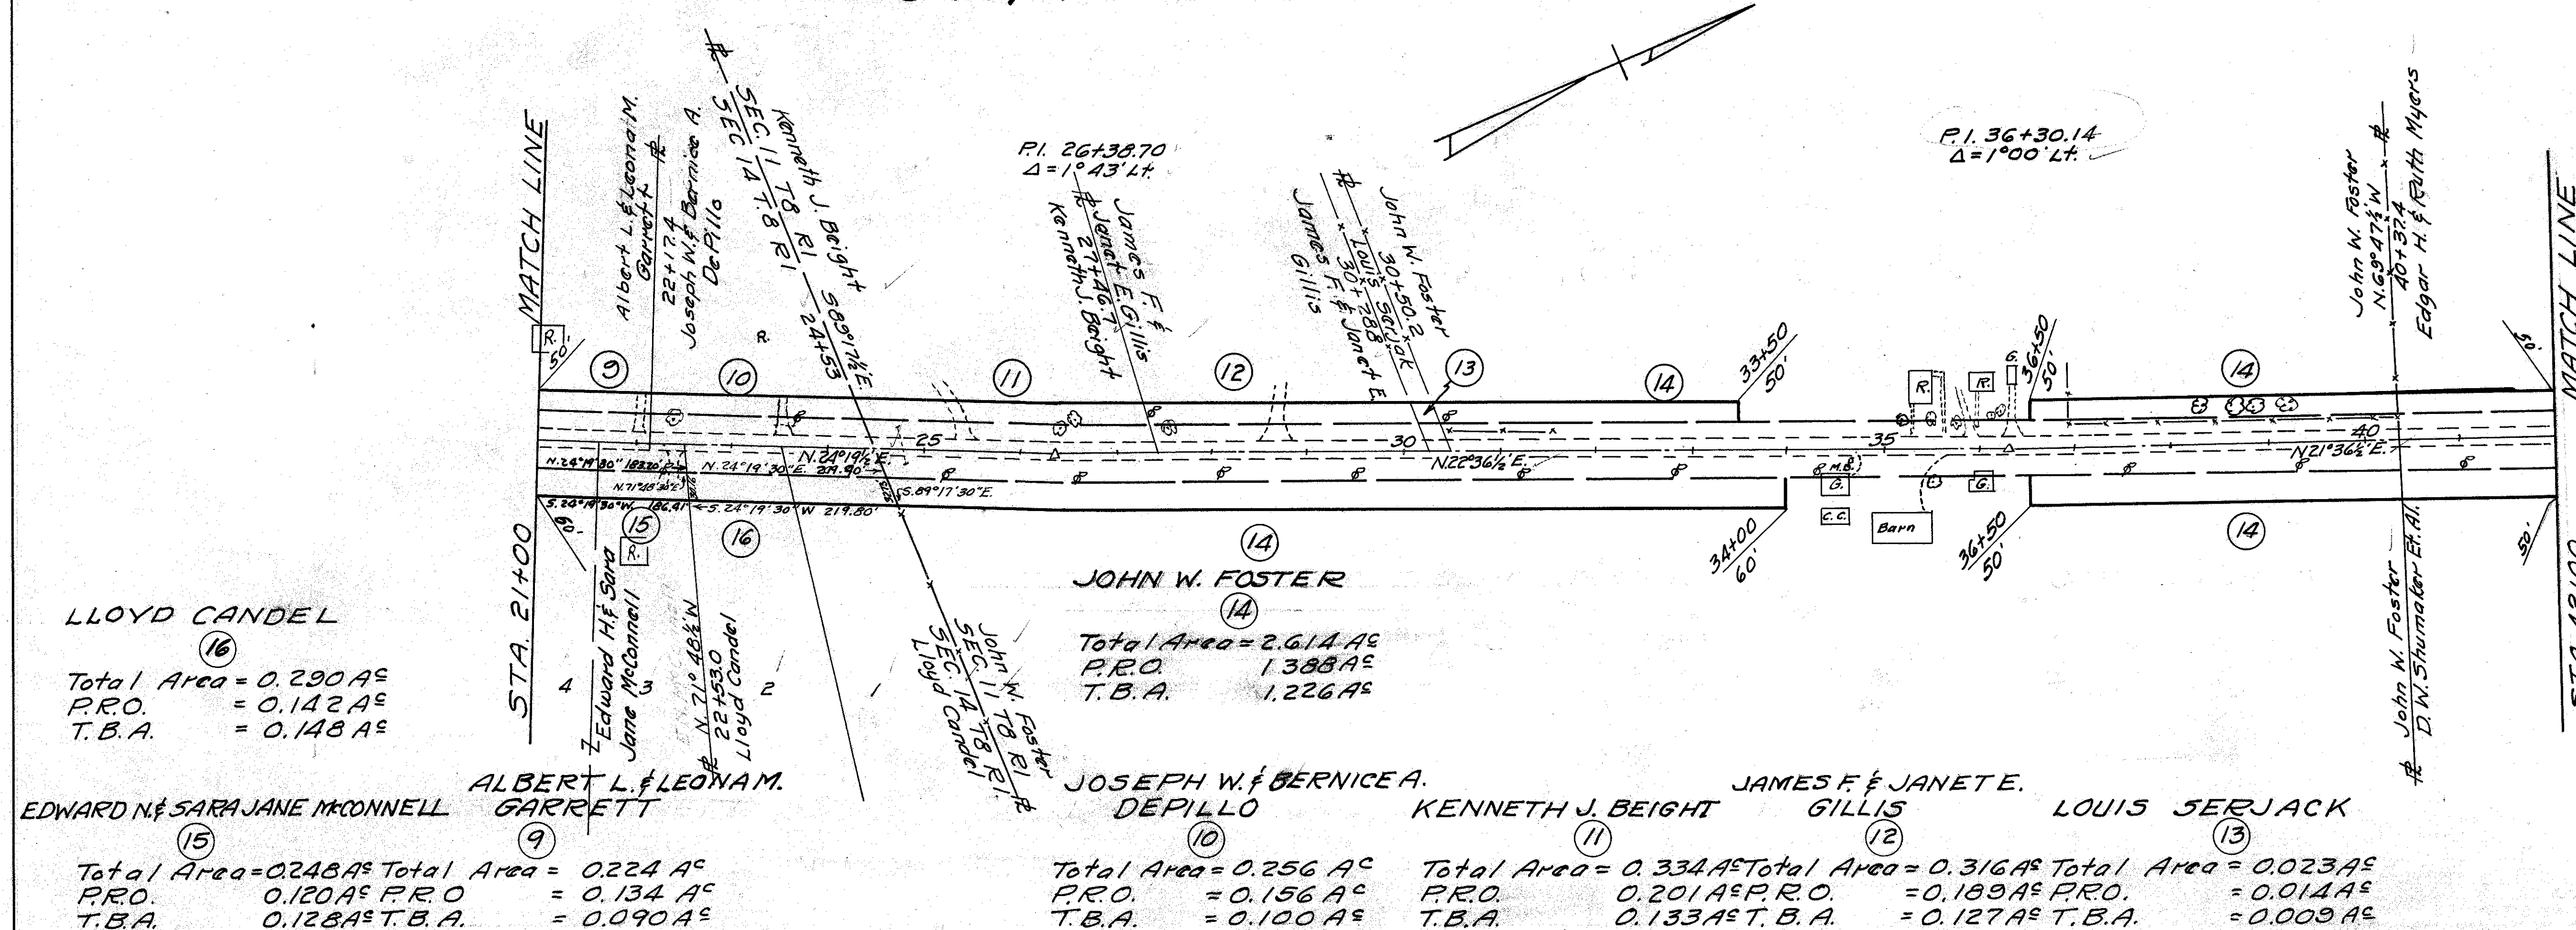


SEC. 11 T 8 R 1

FED. RD. DIVISION	STATE	PROJECT	TYPE FUNDS
2	OHIO		

R/W PLANS
COL-170-(17.24-18.83)

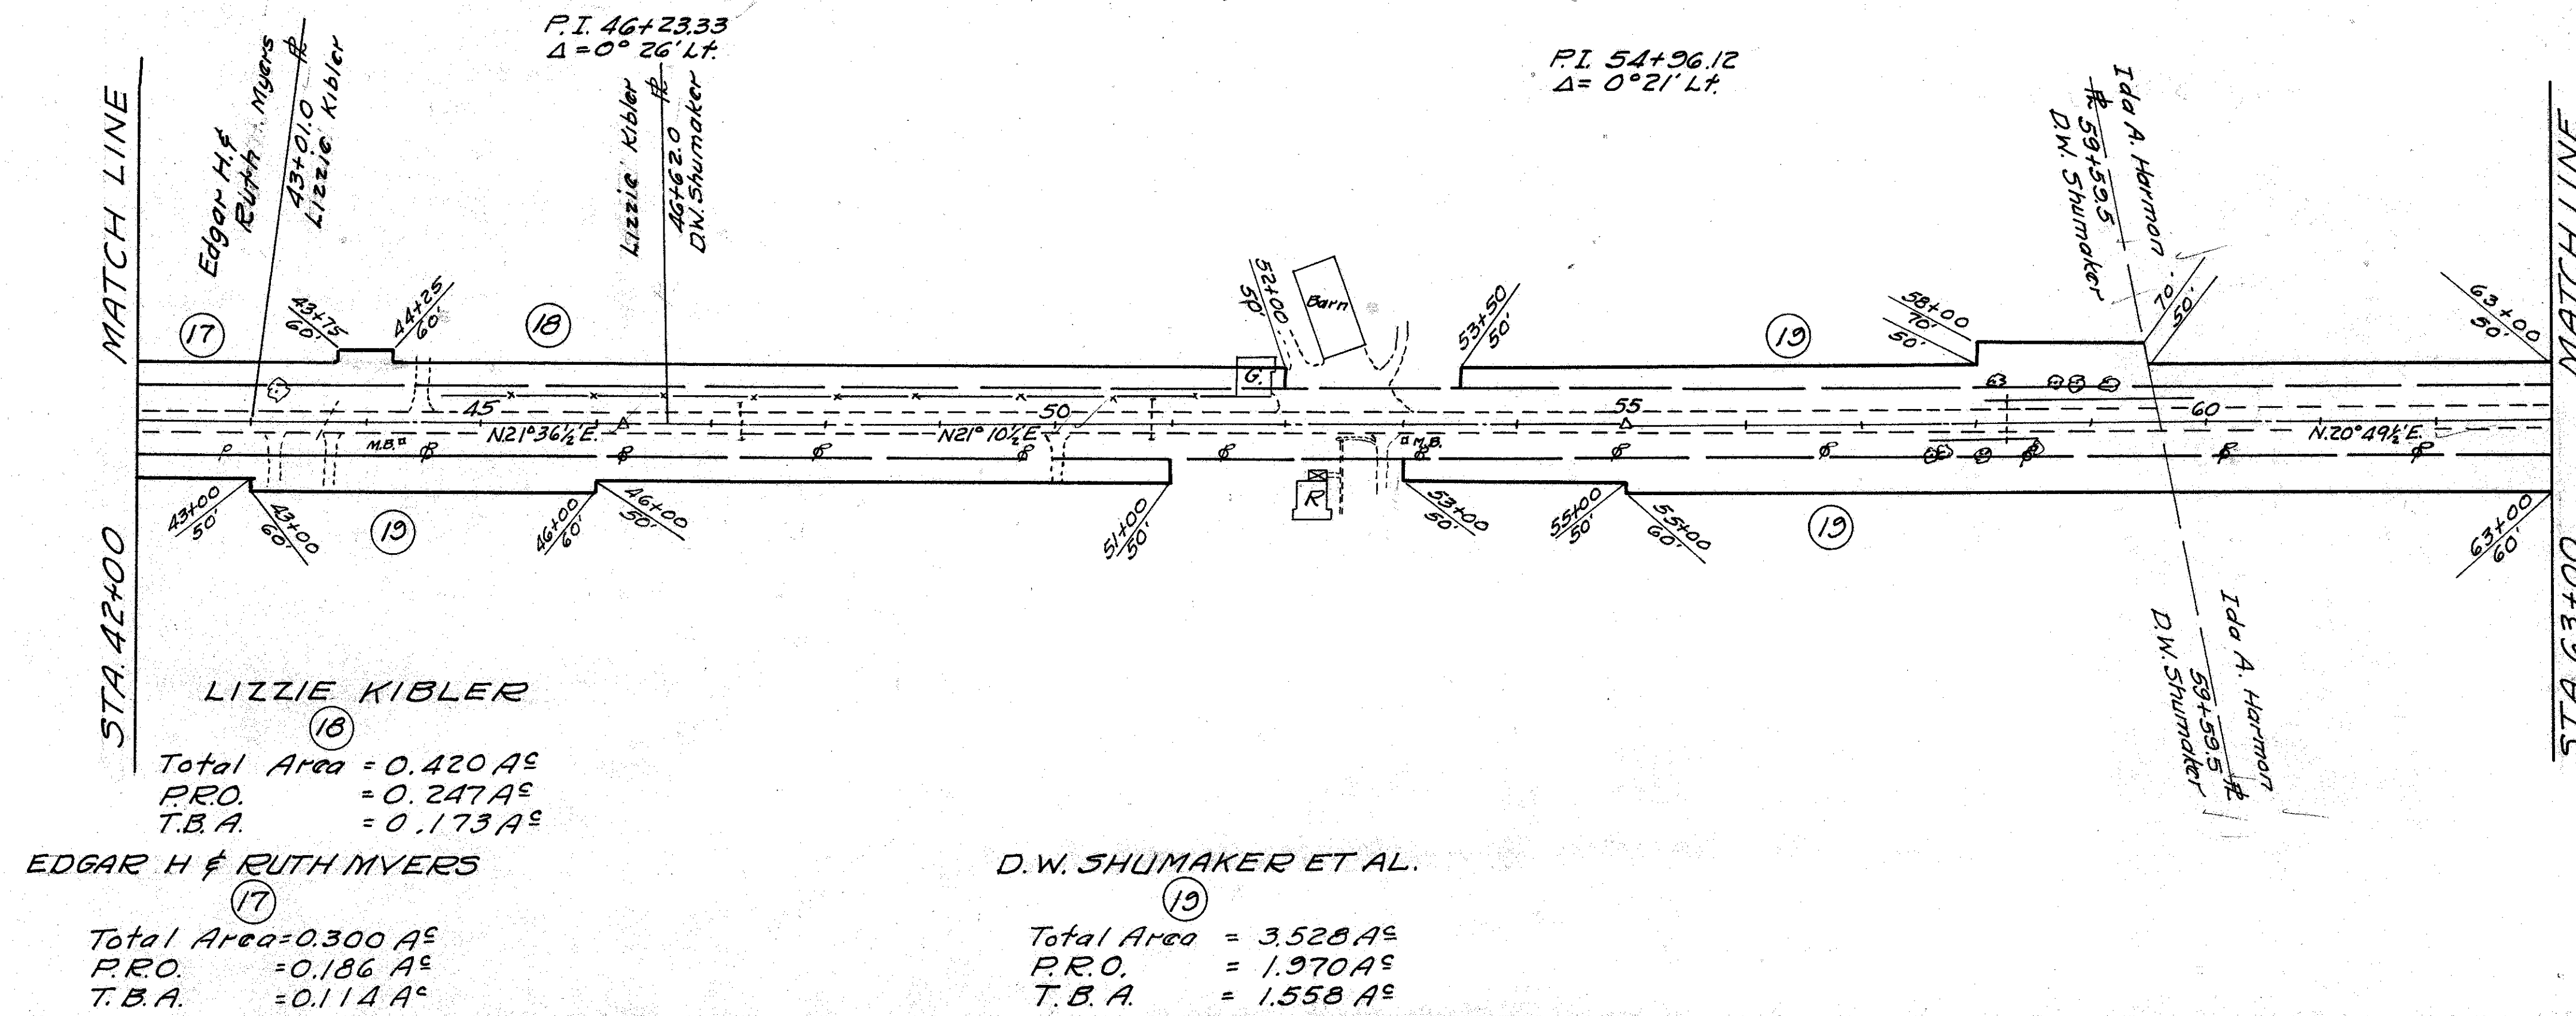


SEC. 11 T 8 R 1

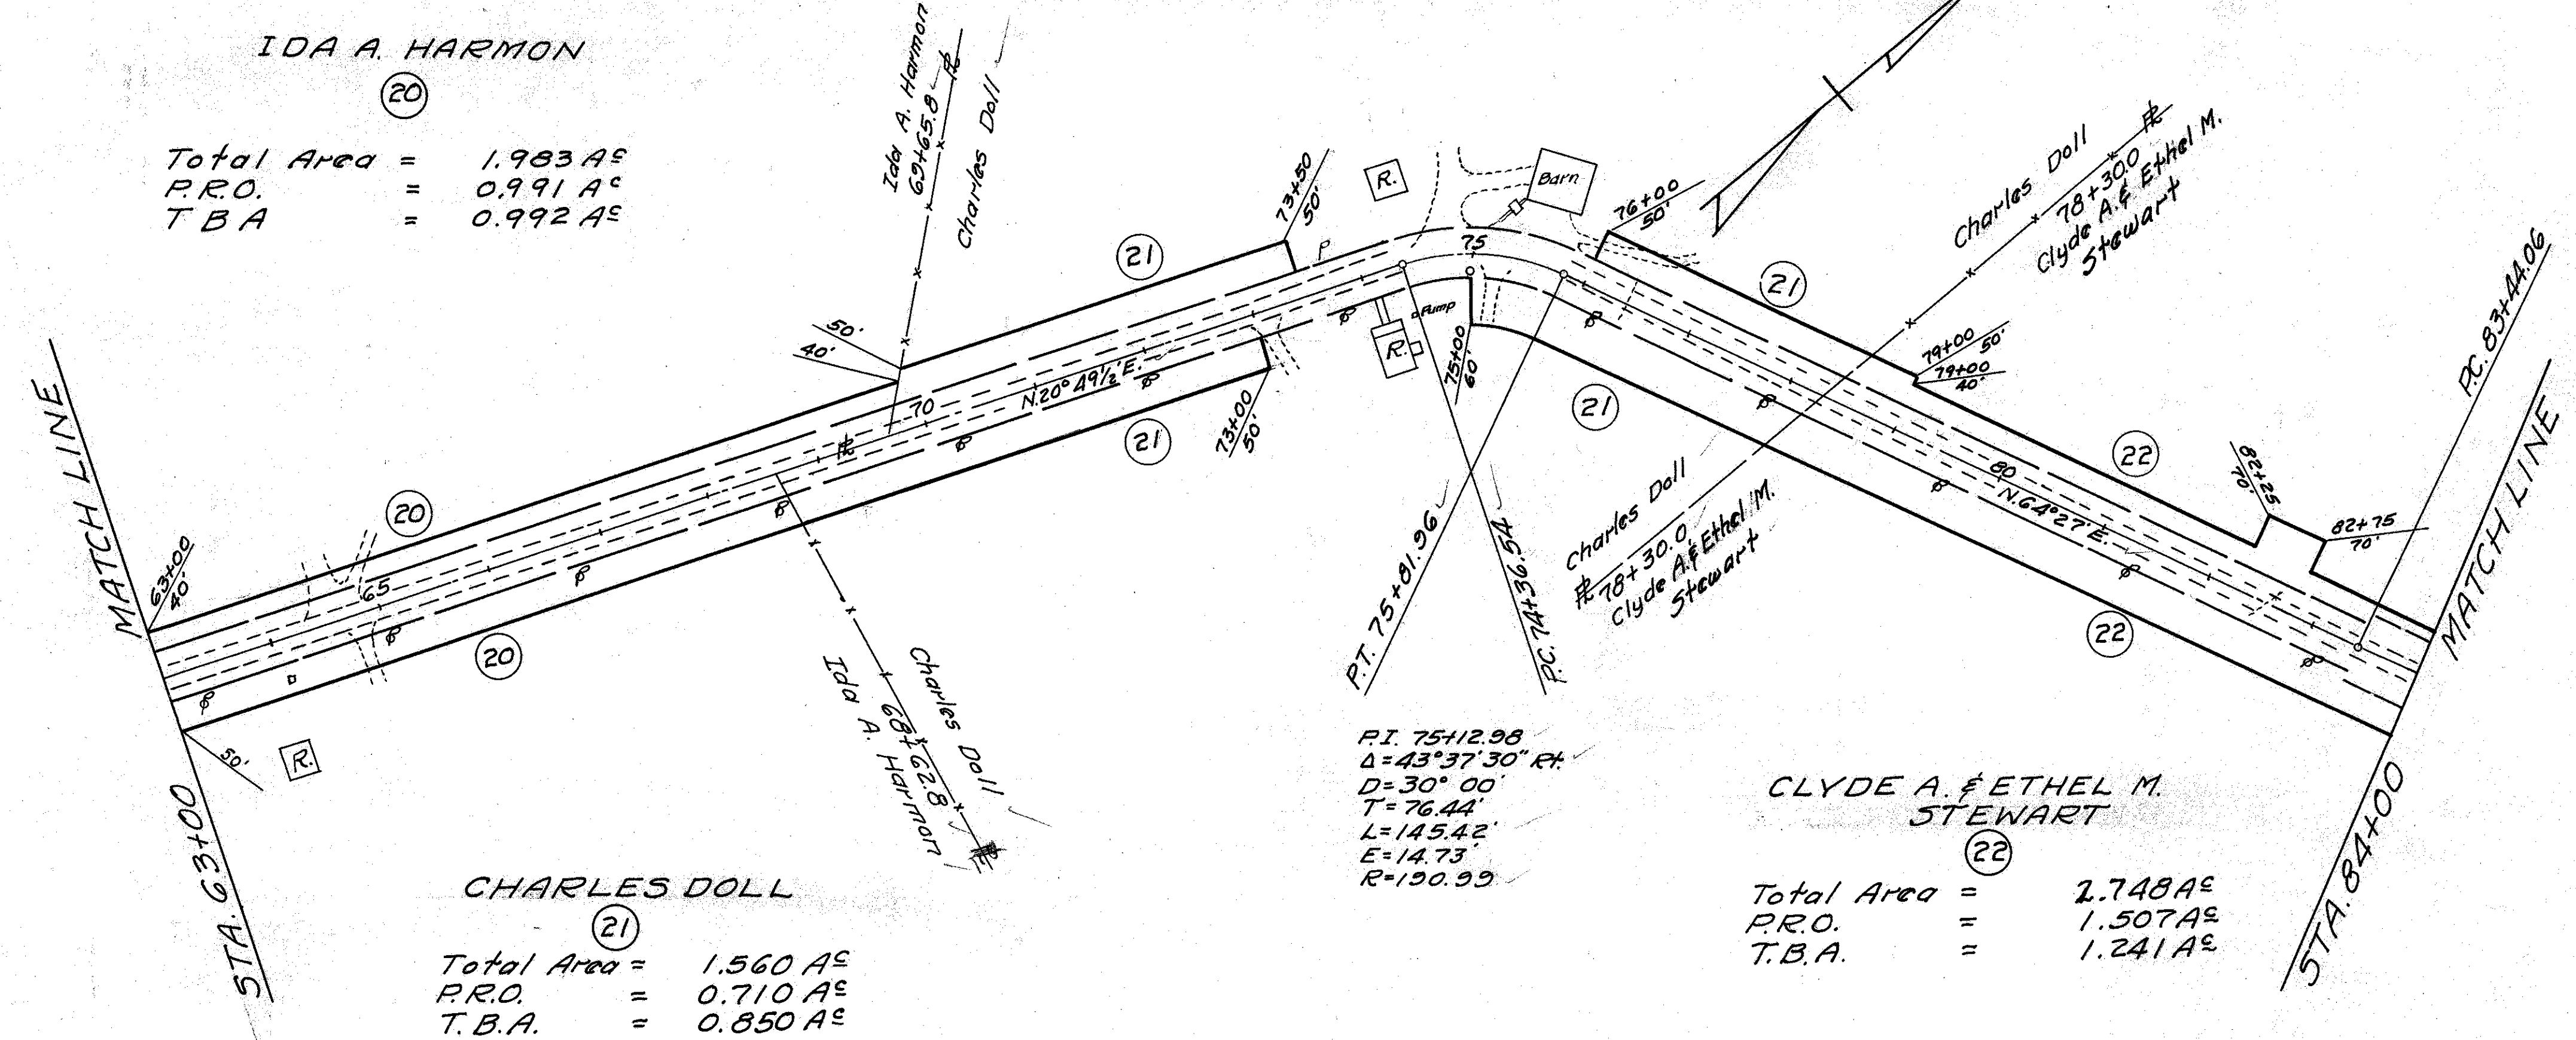

SECS. 11 & 2 T8 R1

FED. RD. DIVISION	STATE	PROJECT	TYPE FUNDS
2	OHIO		

R/W PLANS
COL-170-(17.24-18.83)

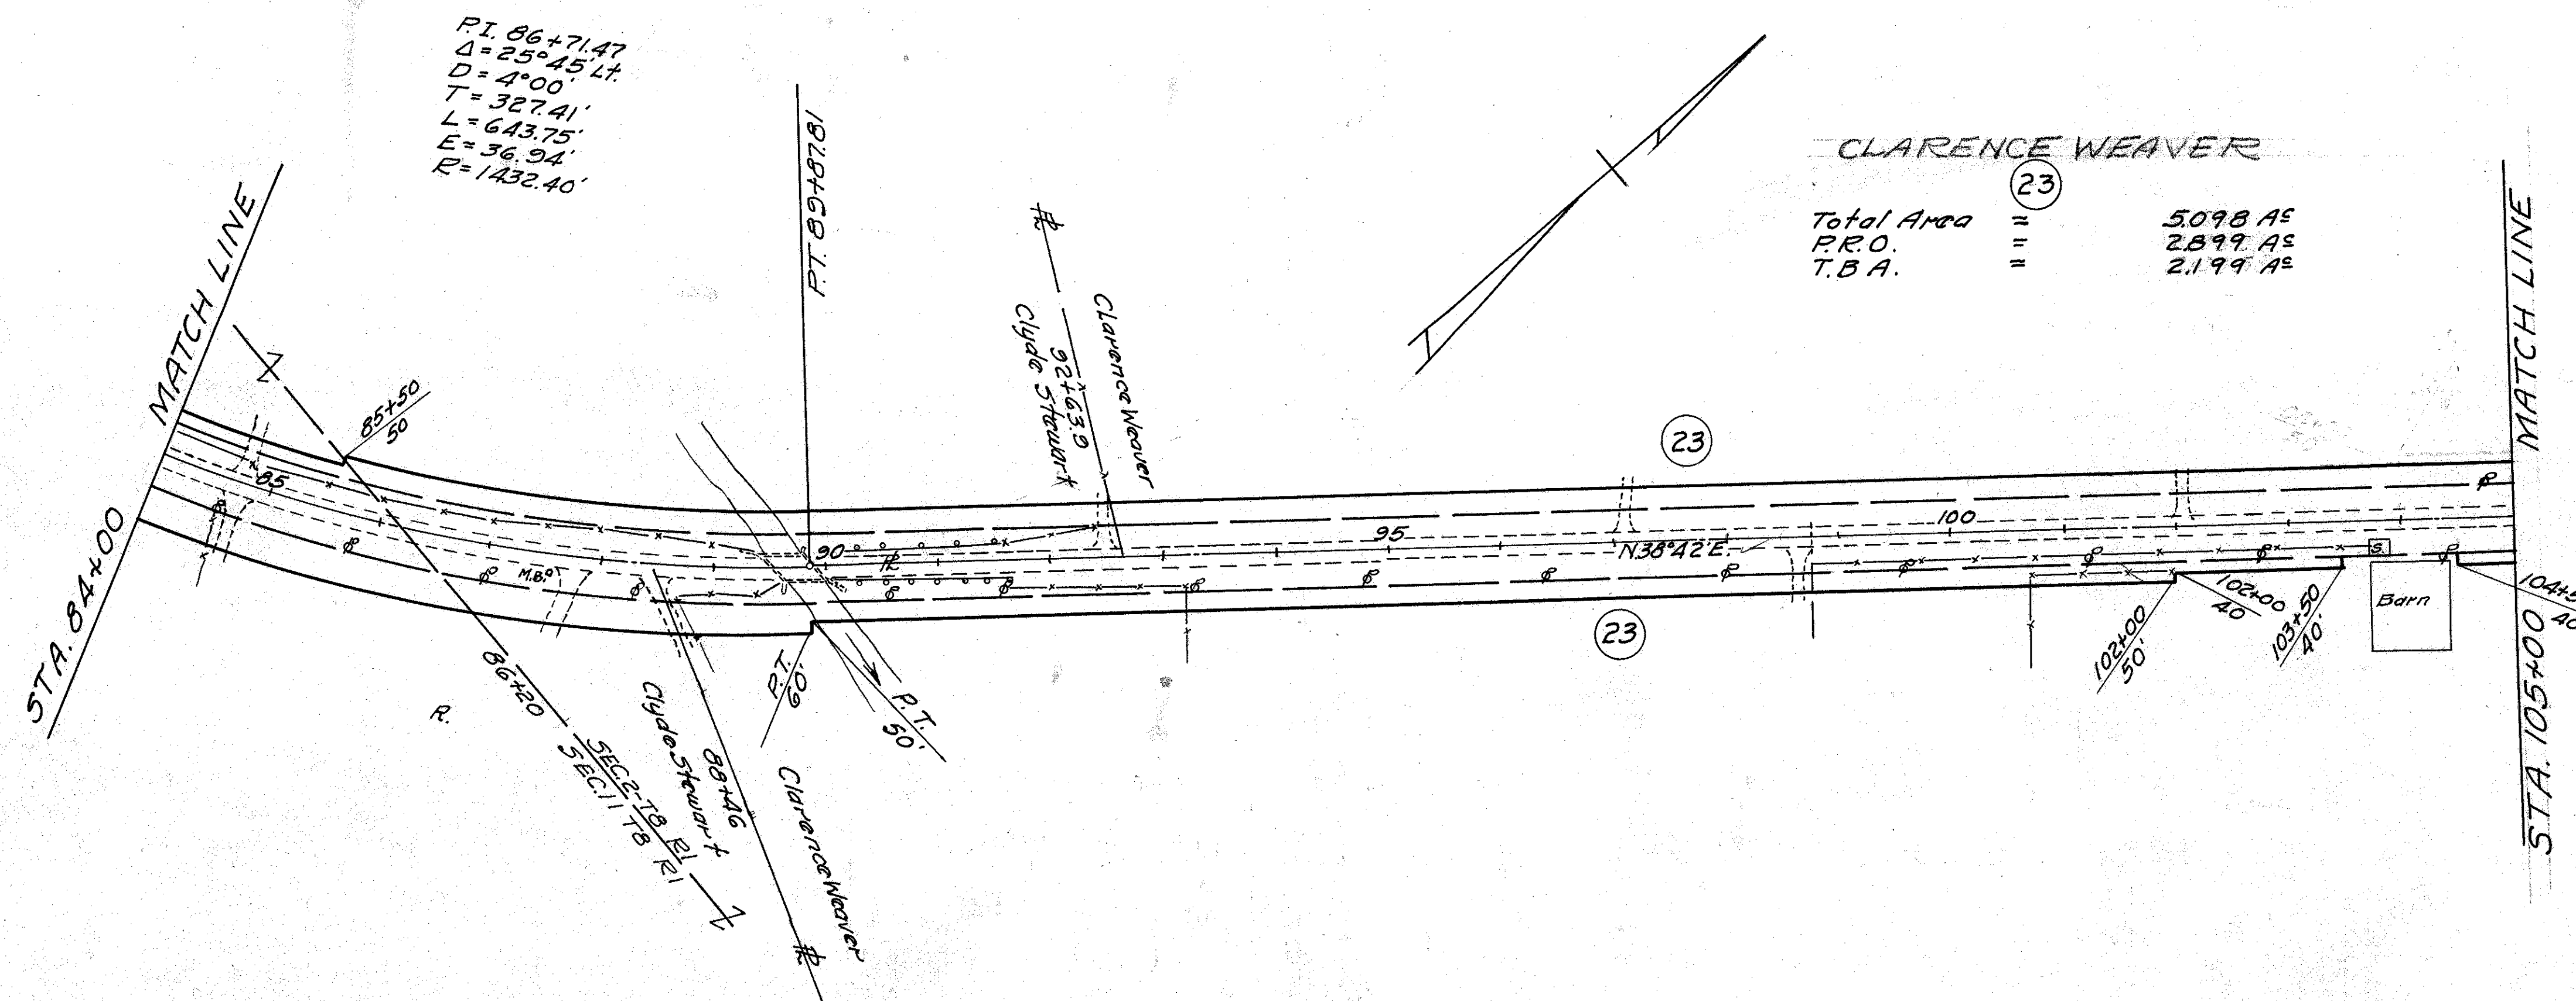

SECS. 2 & 1 T8 R1

