


FUL-120-14.08

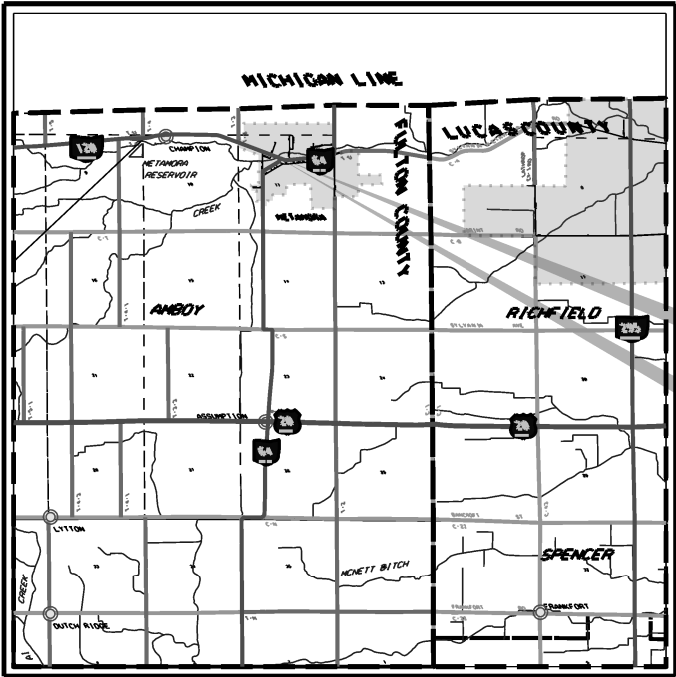

LOCATION MAP

LATITUDE: 41°42'43" LONGITUDE: 83°54'39"



PORTION TO BE IMPROVED	-----	=====
INTERSTATE HIGHWAY	-----	=====
FEDERAL ROUTES	-----	=====
STATE ROUTES	-----	=====
COUNTY & TOWNSHIP ROADS	-----	=====
OTHER ROADS	-----	=====

DESIGN DESIGNATION	SR 120
CURRENT ADT (2024)	1600
DESIGN YEAR ADT (2044)	1900
DESIGN HOURLY VOLUME (2044)	200
DIRECTIONAL DISTRIBUTION	70%
TRUCKS (24 HOUR B&C)	8%
DESIGN SPEED	40 MPH
LEGAL SPEED	35 MPH
DESIGN FUNCTIONAL CLASSIFICATION:	05 MAJOR COLLECTOR (URBAN)
NHS PROJECT	NO

DESIGN EXCEPTIONS : NONE REQUIRED
ADA DESIGN WAIVERS : NONE REQUIRED

UNDERGROUND UTILITIES

Contact Two Working Days
Before You Dig


Before You Dig

OHIO811, 8-1-1, or 1-800-362-2764
(Non-members must be called directly)

PLAN PREPARED BY:

**BERGMANN**
ARCHITECTS ENGINEERS PLANNERS

2024 EXECUTIVE PAKET - STE 111 - 100,000 - OH 43066

ENGINEER'S SEAL:

SIGNED: _____
DATE: _____

STATE OF OHIO
DEPARTMENT OF TRANSPORTATION

FUL-120-14.08

VILLAGE OF METAMORA

FULTON COUNTY

INDEX OF SHEETS:

TITLE SHEET	1
SCHEMATIC PLAN	2
TYPICAL SECTIONS	3-4
GENERAL NOTES	5
MAINTAINENCE OF TRAFFIC NOTES	6
DETOUR PLAN	7-8
GENERAL SUMMARY	9
SUB-SUMMARIES	10
PLAN AND PROFILE	11
CROSS SECTIONS	12-18
DRIVEWAY DETAIL	19
WATER WORKS	20-21
DETAIL GRADES	22
TRAFFIC CONTROL	23-24
STRUCTURES OVER 20 FOOT SPAN	25-43

STAGE 2 SUBMITTAL:
01/18/2022

FEDERAL PROJECT NUMBER

E200 (109)

RAILROAD INVOLVEMENT

NONE

PROJECT DESCRIPTION

BRIDGE REPLACEMENT OF SR 120 OVER TEN MILE CREEK.
REPLACE THE EXISTING REINFORCED CONCRETE SLAB STRUCTURE
WITH A PROPOSED THREE SIDED CULVERT.

EARTH DISTURBED AREAS

PROJECT EARTH DISTURBED AREA: 0.42 ACRES
ESTIMATED CONTRACTOR EARTH DISTURBED AREA: 0 ACRES
NOTICE OF INTENT EARTH DISTURBED AREA: N/A

2019 SPECIFICATIONS

THE STANDARD SPECIFICATIONS OF THE STATE OF OHIO, DEPARTMENT OF TRANSPORTATION, INCLUDING SUPPLEMENTAL SPECIFICATIONS LISTED IN THE PLANS AND CHANGES LISTED IN THE PROPOSAL SHALL GOVERN THIS IMPROVEMENT.

STANDARD CONSTRUCTION DRAWINGS						SUPPLEMENTAL SPECIFICATIONS	SPECIAL PROVISIONS
BP-3.1	1/17/20	AS-1-15	7/17/15			800-2019 1/15/21	WATER WAY PERMIT XX/XX/XX
		AS-2-15	1/18/19			832 10/19/18	
CB-3A	7/16/21	BR-2-15	7/17/15				ASBESTOS REPORT XX/XX/XX
		HW-2.1	7/20/18				
DM-1.1	7/17/20	HW-2.2	7/20/18				
DM-4.4	1/15/16						
		MT-101.60	1/17/20				
MH-3	7/16/21	MT-105.10	1/17/20				
		MT-110.10	7/19/13				
BP-4.1	7/19/13						
BP-5.1	7/16/21	TC-41.20	10/18/13				
BP-7.1	7/17/20	TC-42.20	10/18/13				
		TC-52.10	10/18/13				
F-1.1	7/19/13	TC-52.20	1/15/21				
F-3.3	7/19/13						

I HEREBY APPROVE THESE PLANS AND DECLARE THAT THE MAKING OF THIS IMPROVEMENT WILL REQUIRE THE CLOSING TO TRAFFIC OF THE HIGHWAY AND THAT DETOURS WILL BE PROVIDED AS INDICATED ON SHEET 7.

APPROVED _____
DATE _____ DISTRICT DEPUTY DIRECTOR

APPROVED _____
DATE _____ DIRECTOR, DEPARTMENT OF TRANSPORTATION

TITLE SHEET

DESIGN AGENCY


BERGMANN
ARCHITECTS ENGINEERS PLANNERS

DESIGNER

MAS

REVIEWER

XF 01/18/22

PROJECT ID

101140

SHEET

4

TOTAL

43