


FULTON COUNTY

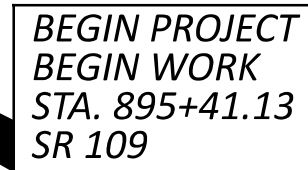


PLAN PREPARED BY:
OHIO DEPARTMENT OF TRANSPORTATION
DISTRICT 2
BOWLING GREEN, OHIO

1
2
3
4, 4A, 4B, 4C
5
6
7
8-10

11-24
1-5

SPECIAL PROVISIONS


Pat McColley, P.E., S.I.
District 02 Deputy Director

 

Pamela Boratyn
Director, Department of Transportation

TITLE SHEET

DESIGN AGENCY



DESIGNER	
NMS	
REVIEWER	
DJG	05/11/2011
PROJECT ID	
102931	
SHEET	TOTAL
P.1	29

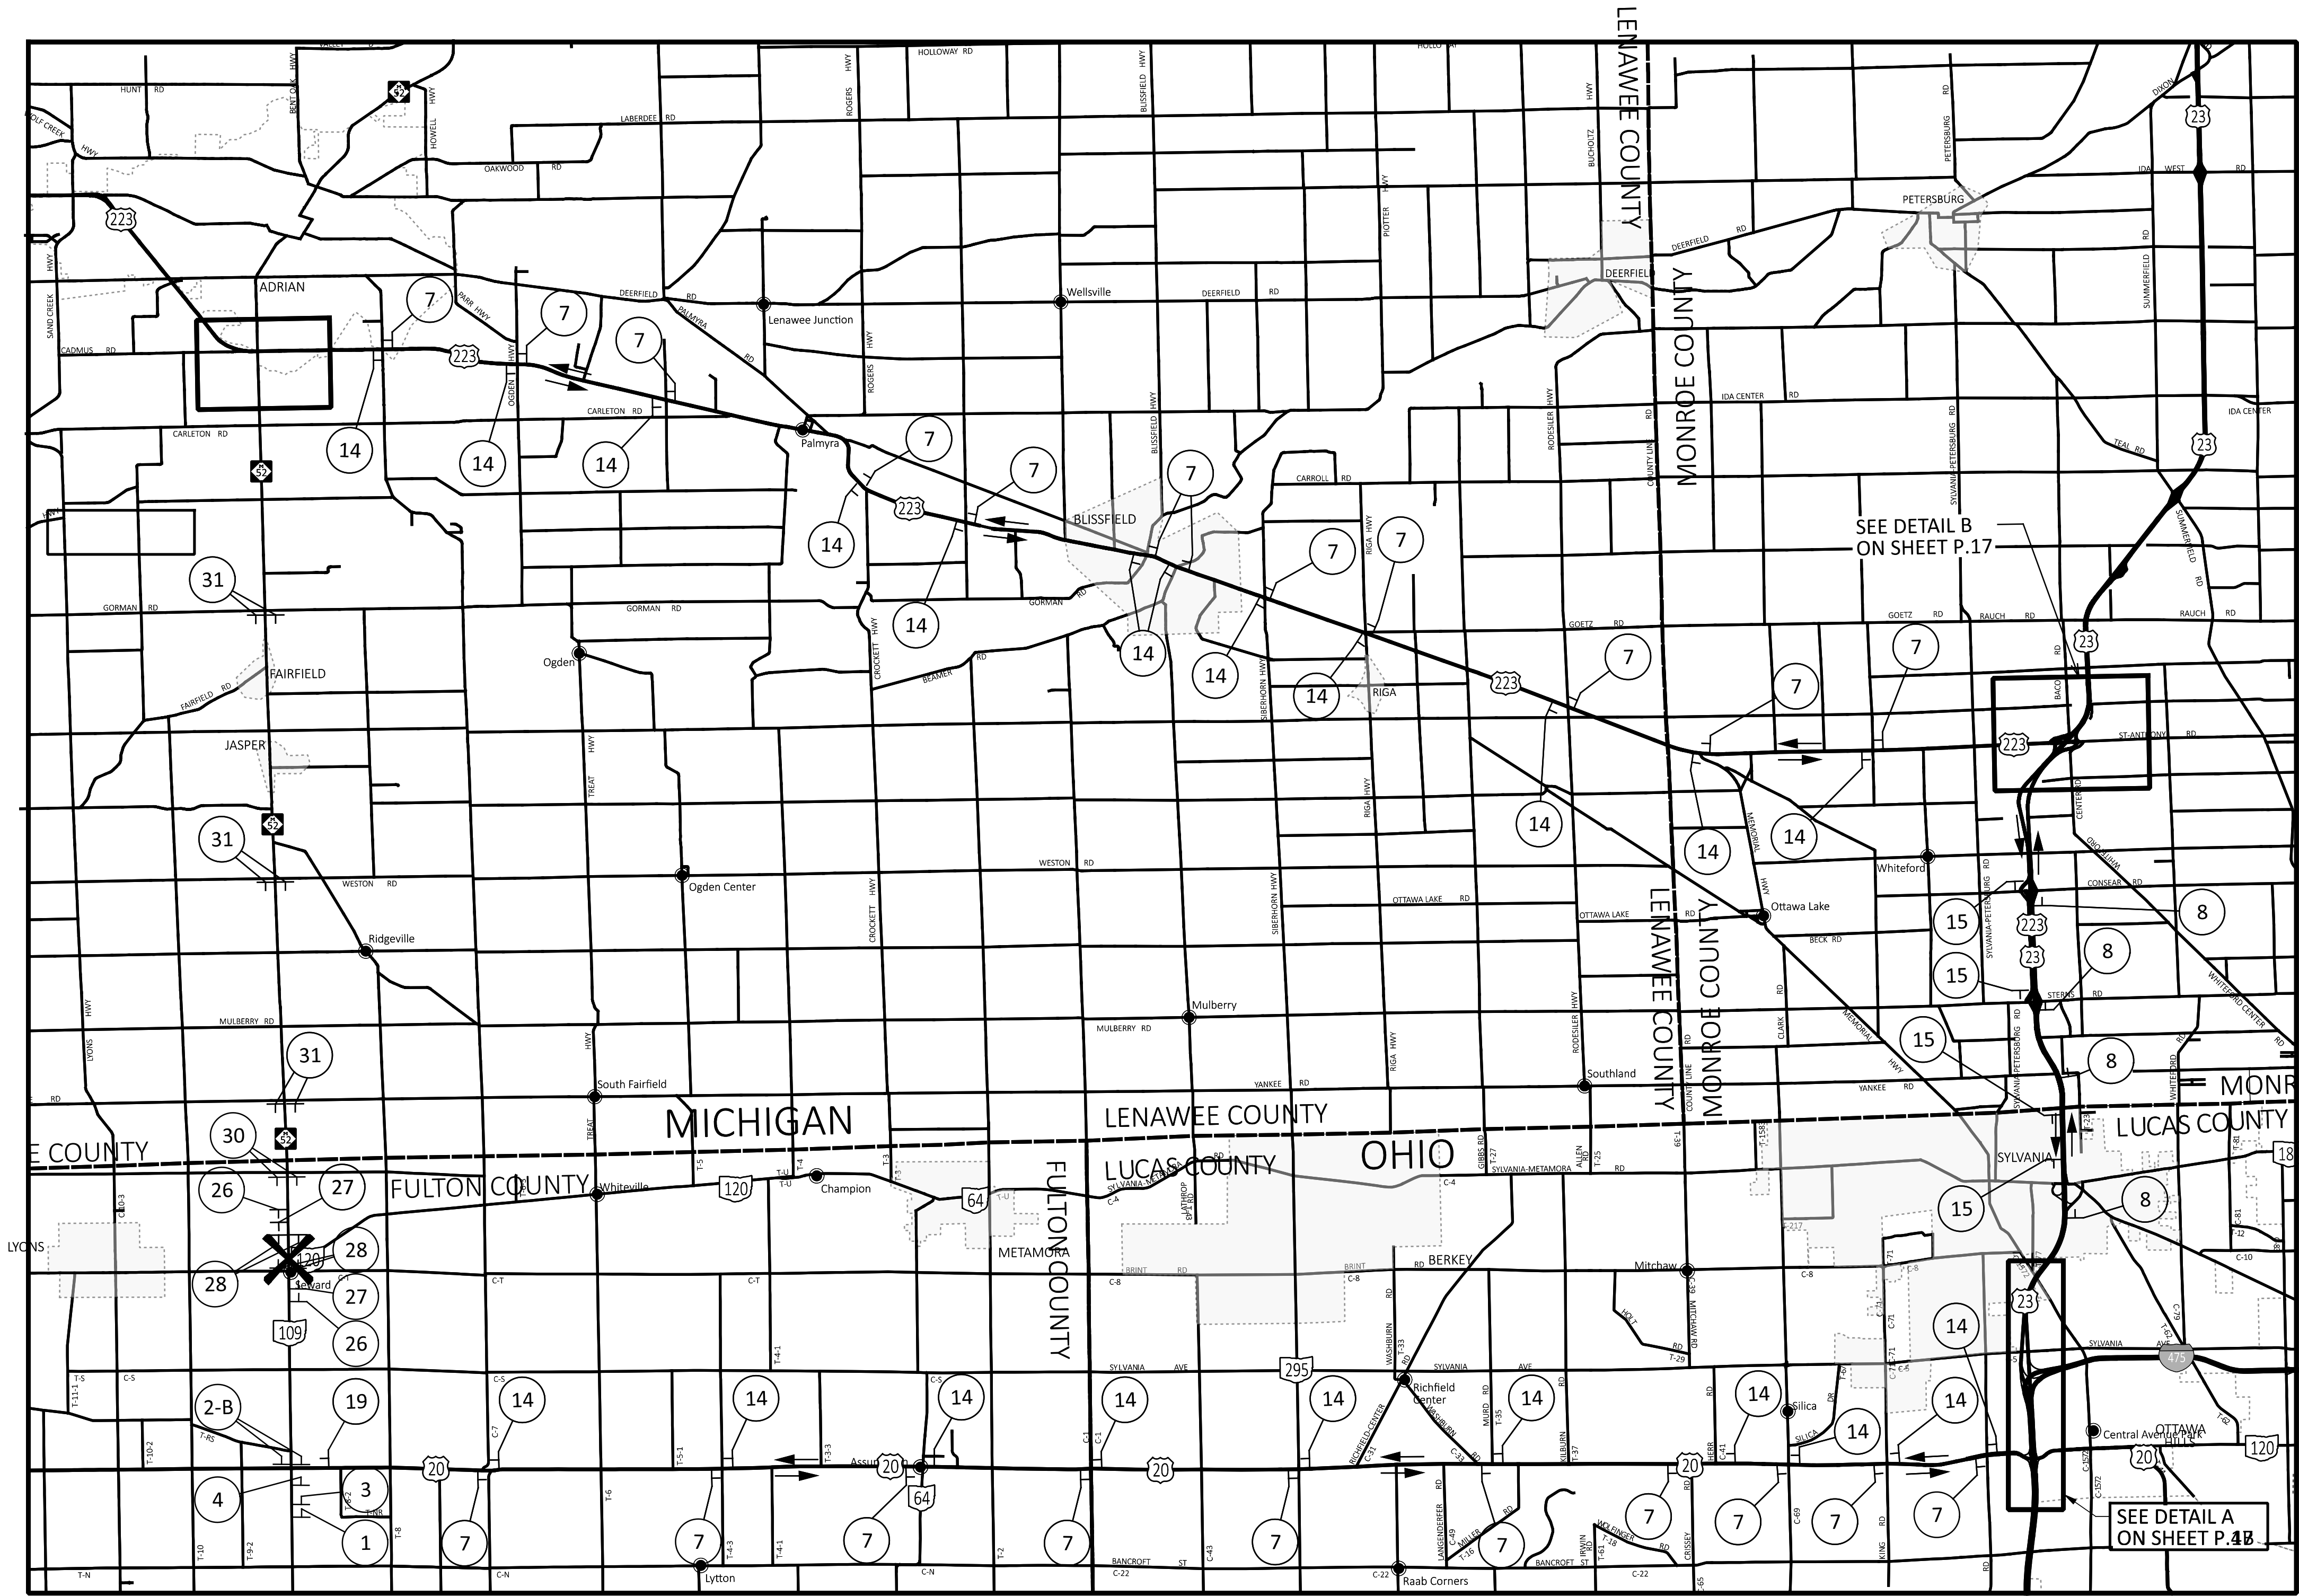

0 1/2 MILE 1 MILE 2 MILE
HORIZONTAL
SCALE IN MILES

DETOUR PLAN

CLOSURE LOCATION

DETOUR ROUTE

SEE DETAIL B
ON SHEET P.17

SEE DETAIL A
ON SHEET P.18

MAINTENANCE OF TRAFFIC
DETOUR PLAN - S.R. 109



DESIGN AGENCY



DESIGNER

NMS

REVIEWER

JRC 08/12/25

PROJECT ID


102931

SHEET


P.4A

TOTAL


29

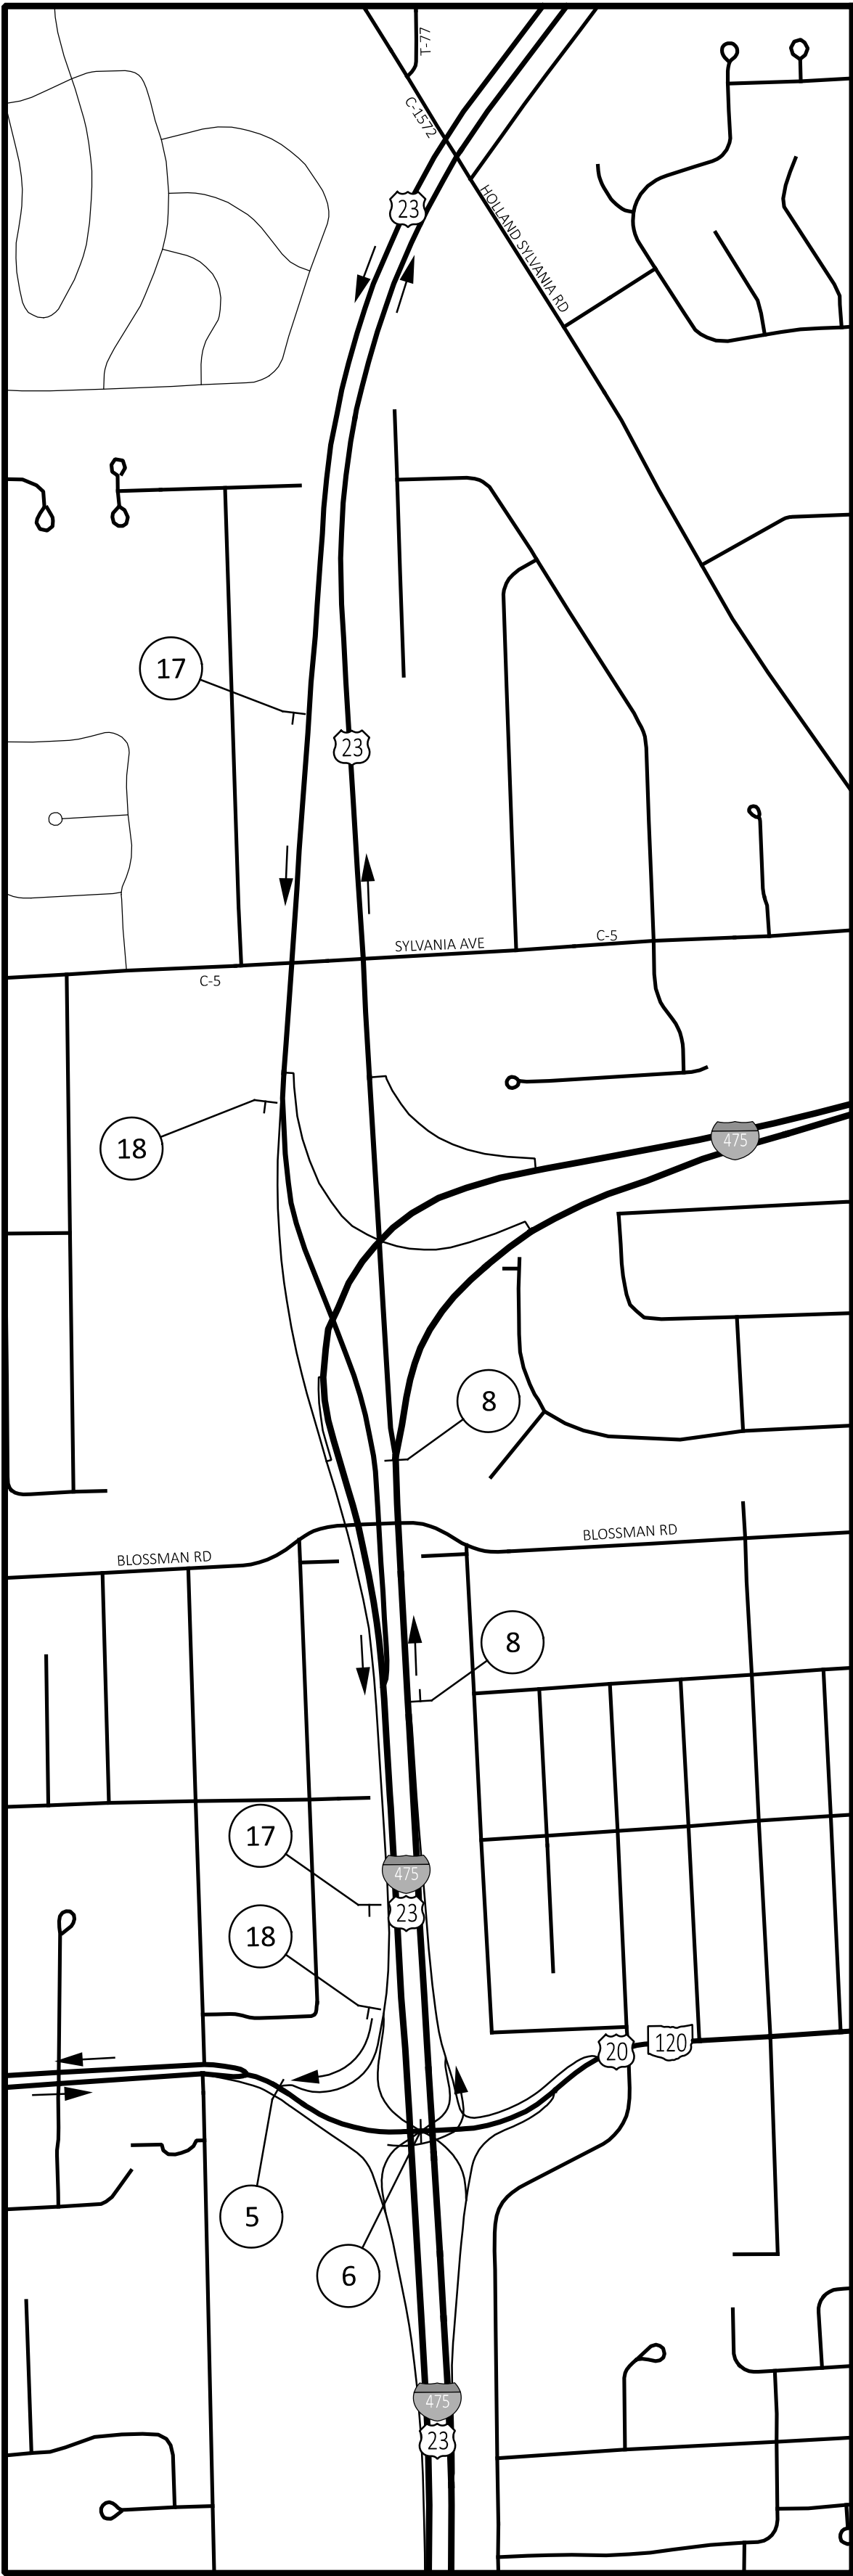

DETAIL A

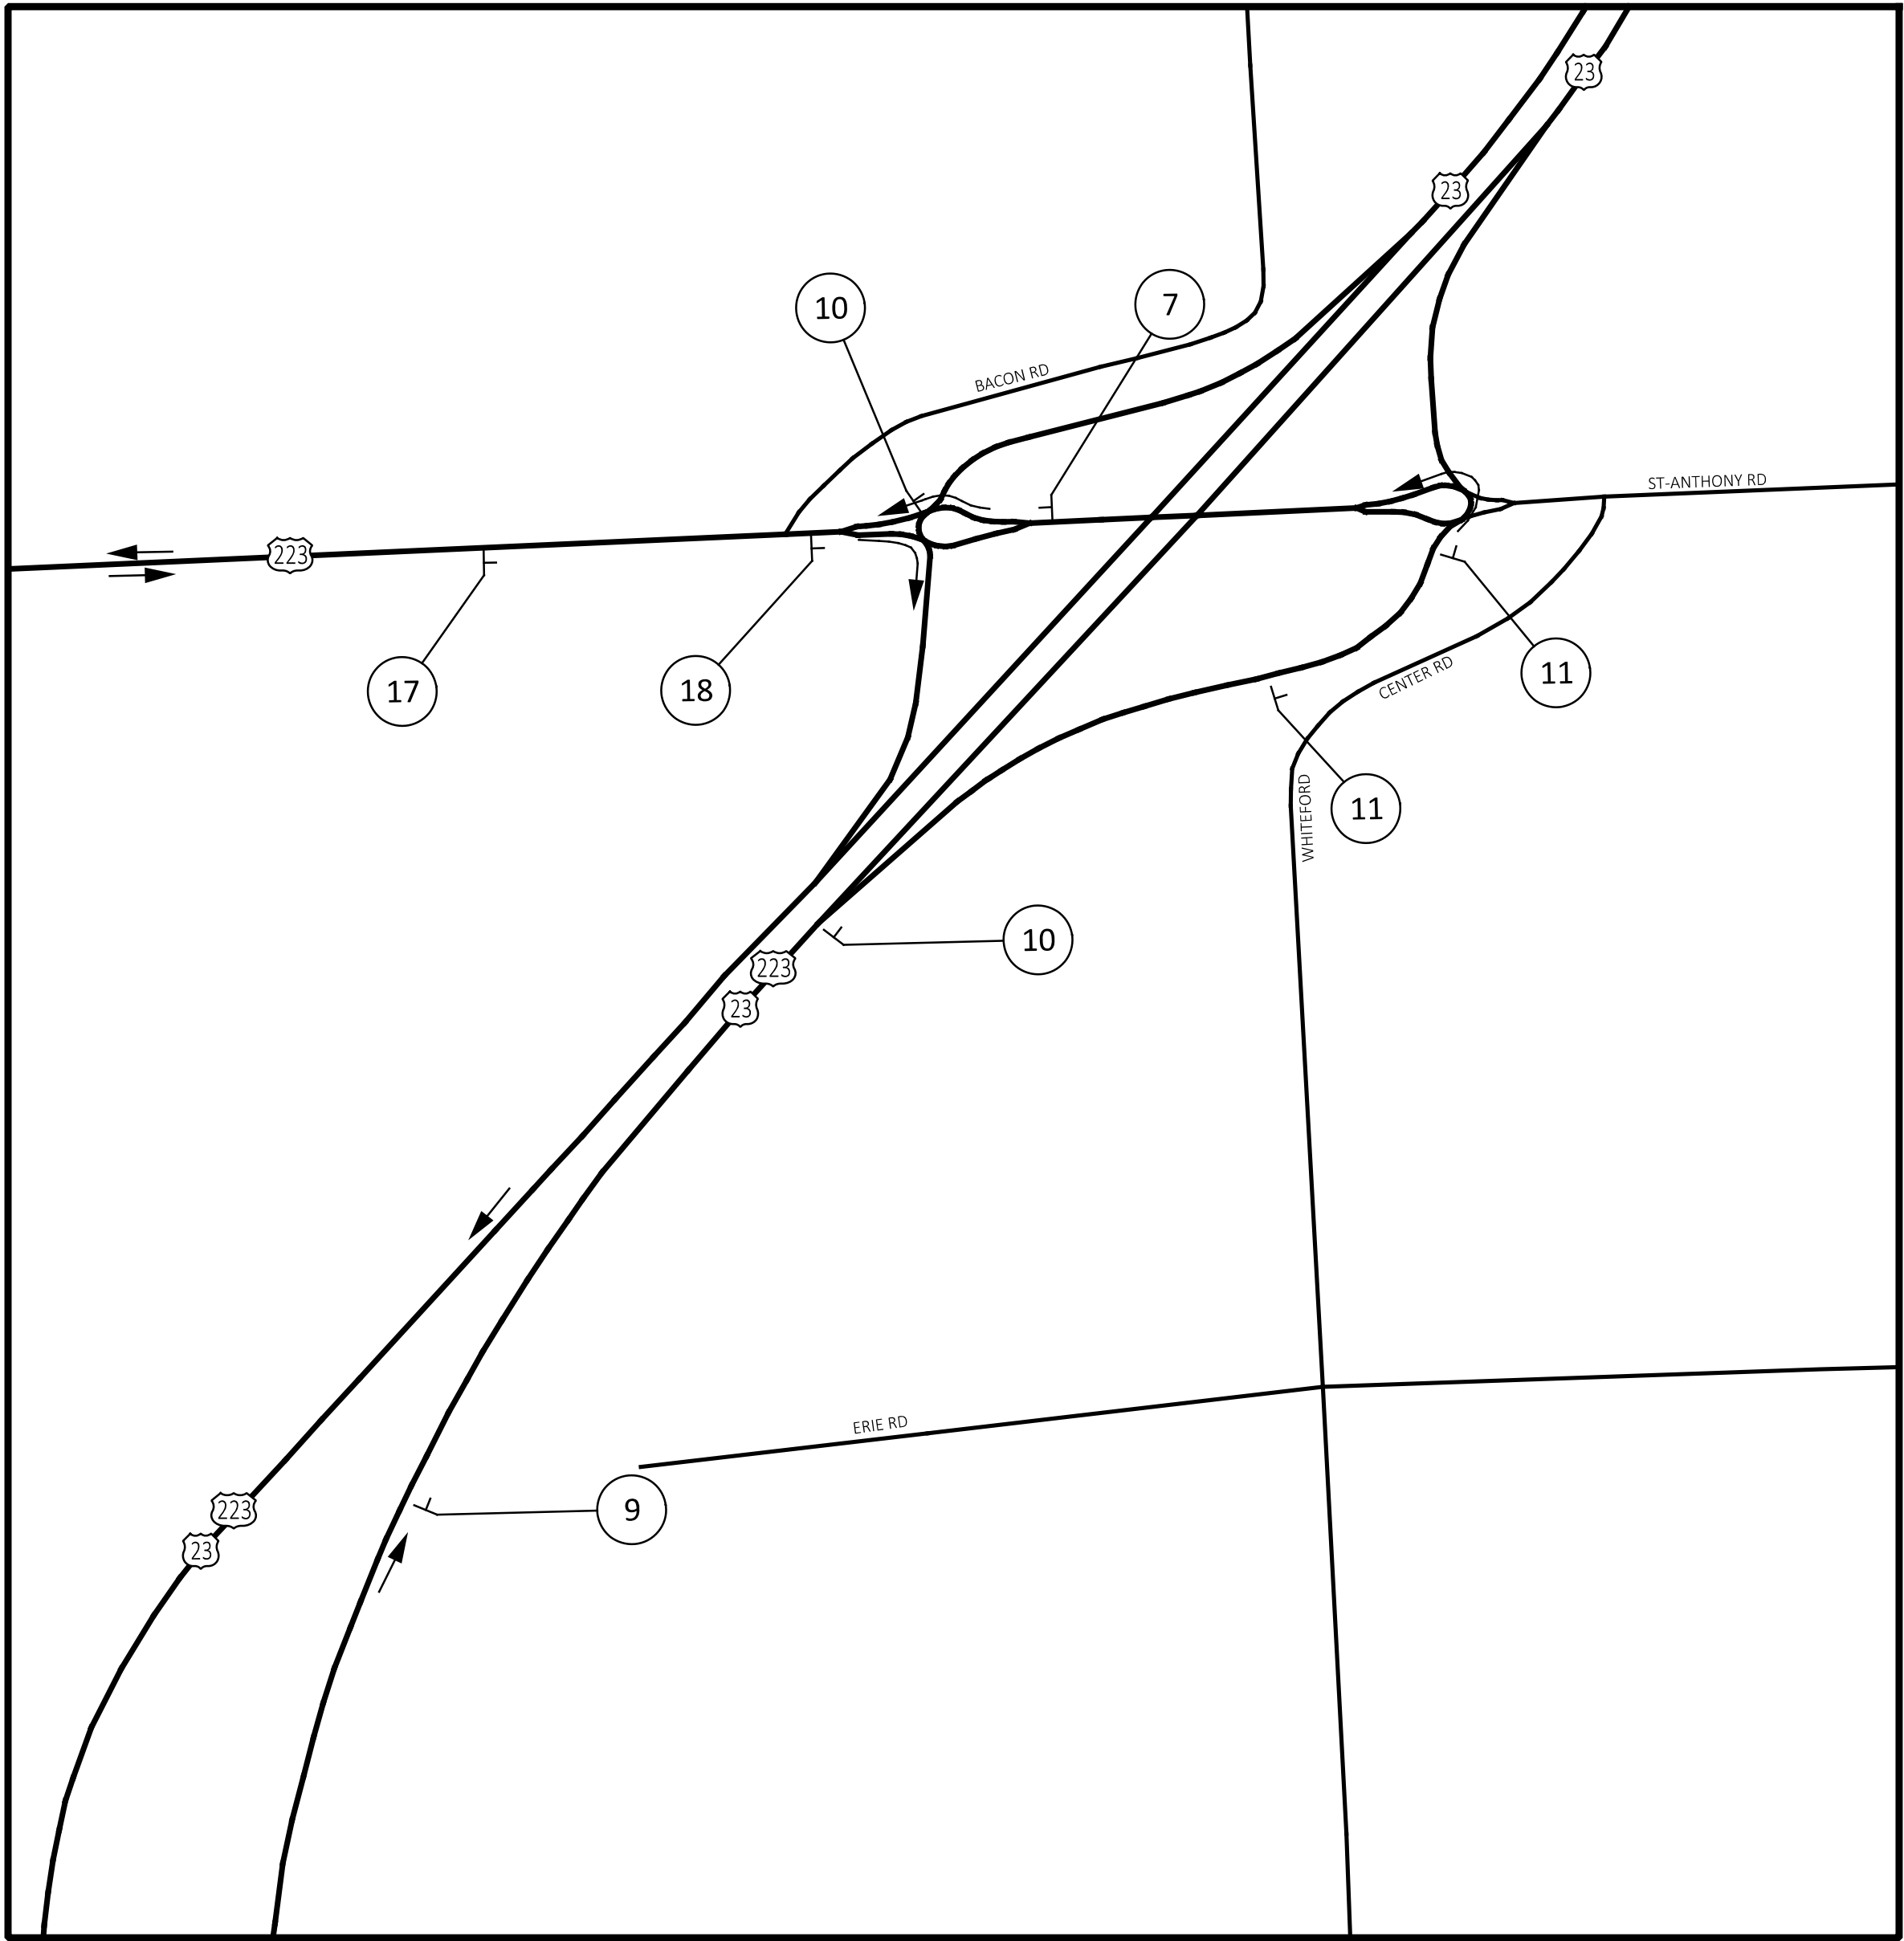

DETAIL B

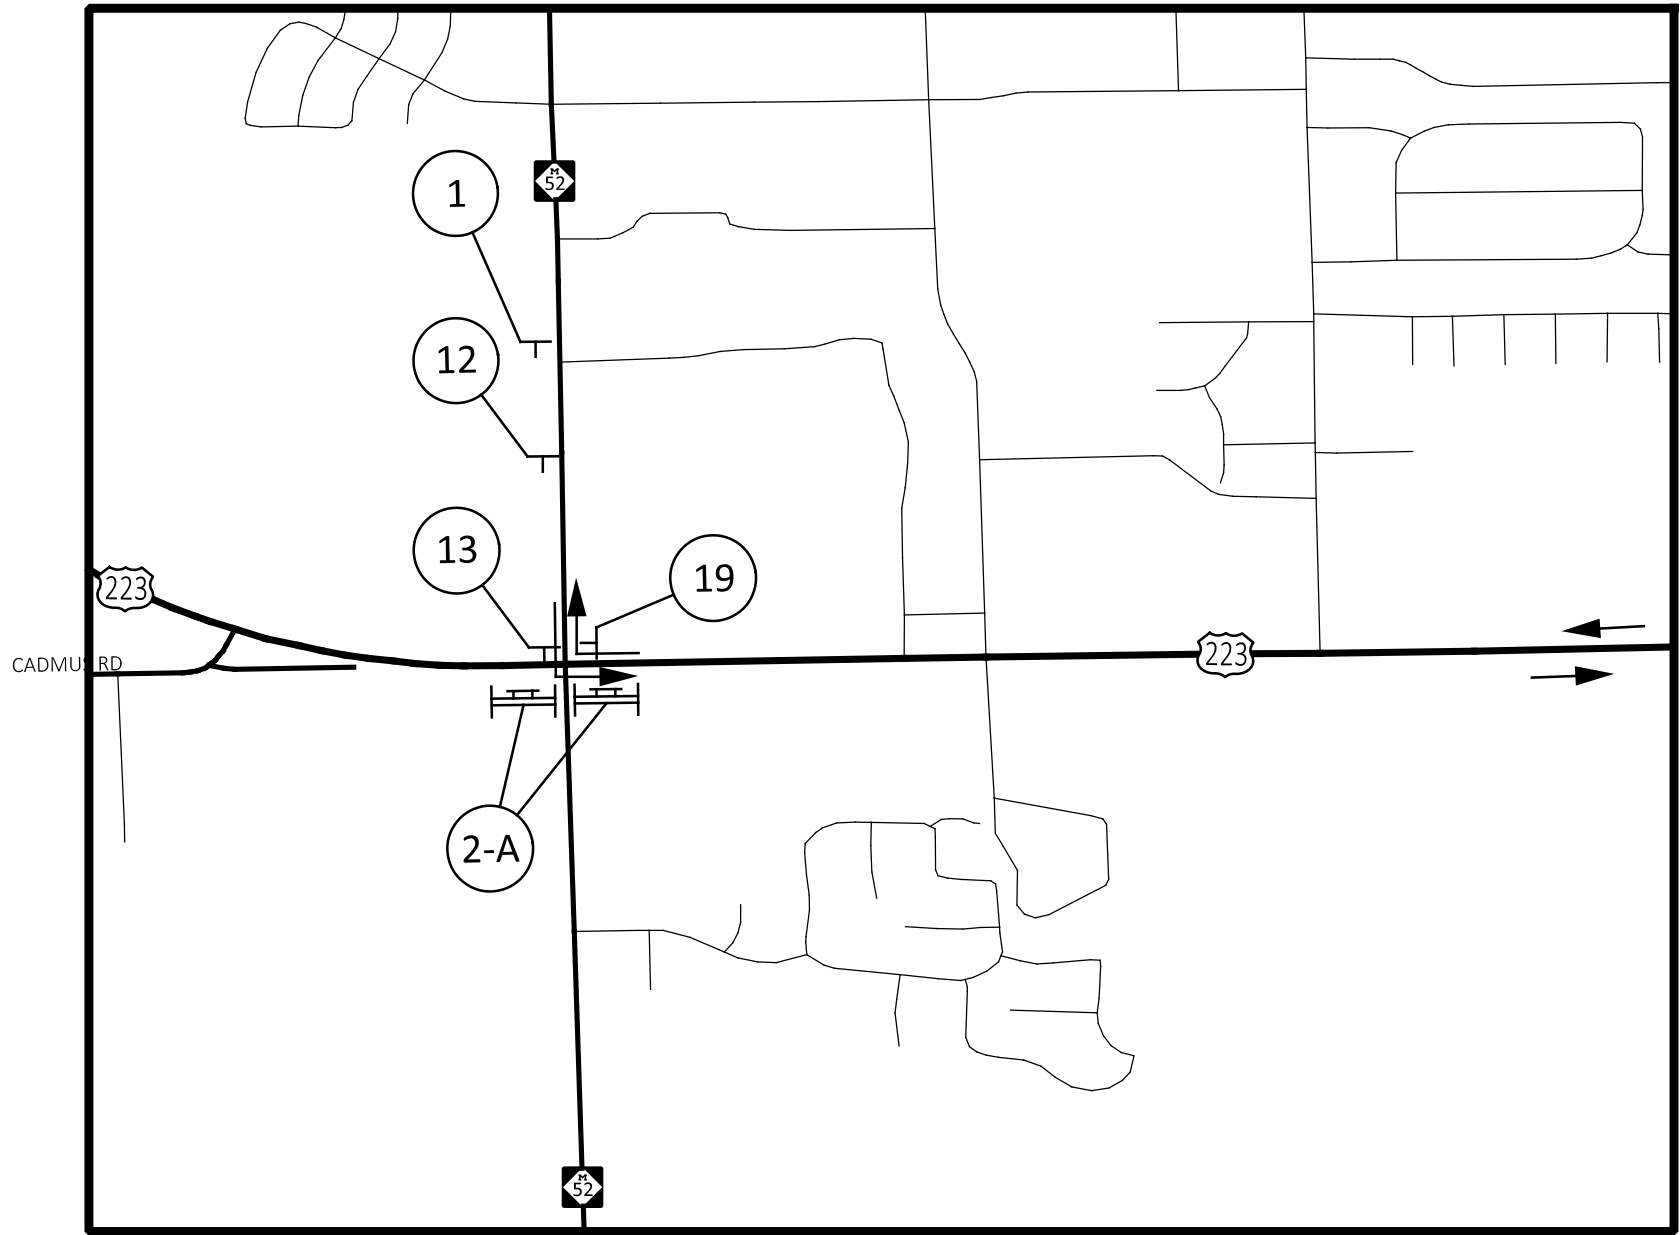

DETAIL C

NOTE: SEE SHEET P.AC FOR SIGN DETAILS

MAINTENANCE OF TRAFFIC
DETOUR PLAN - S.R. 109 DETAILS

DESIGN AGENCY



DESIGNER

NMS

REVIEWER

JRC 08/12/25

PROJECT ID

102931



SHEET

P.4B

TOTAL


29



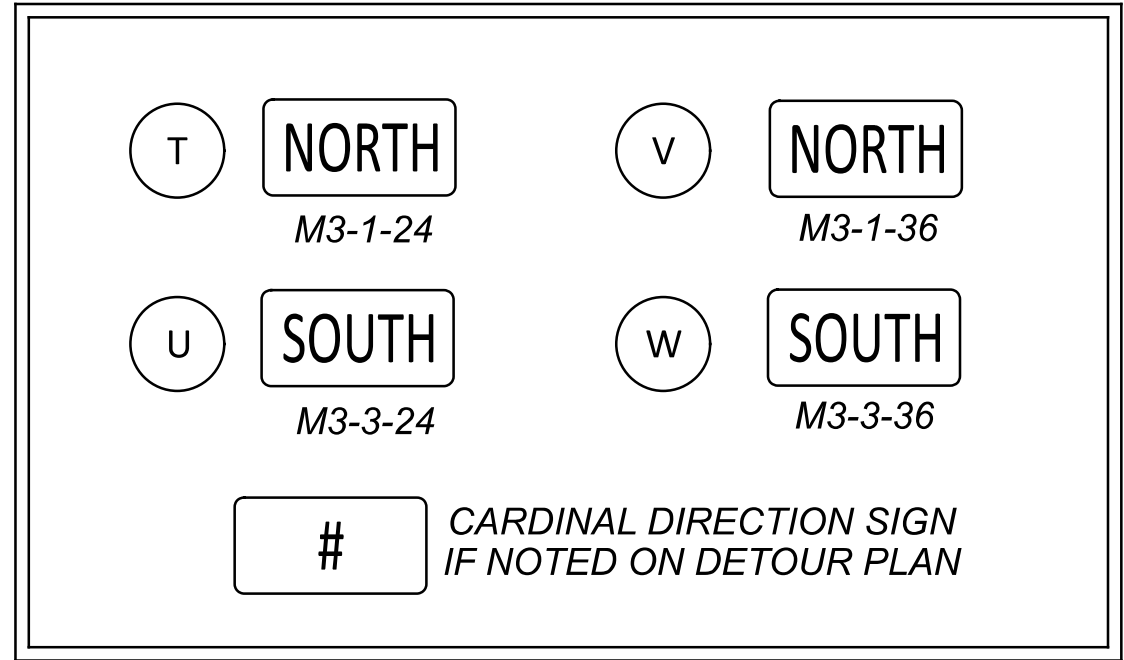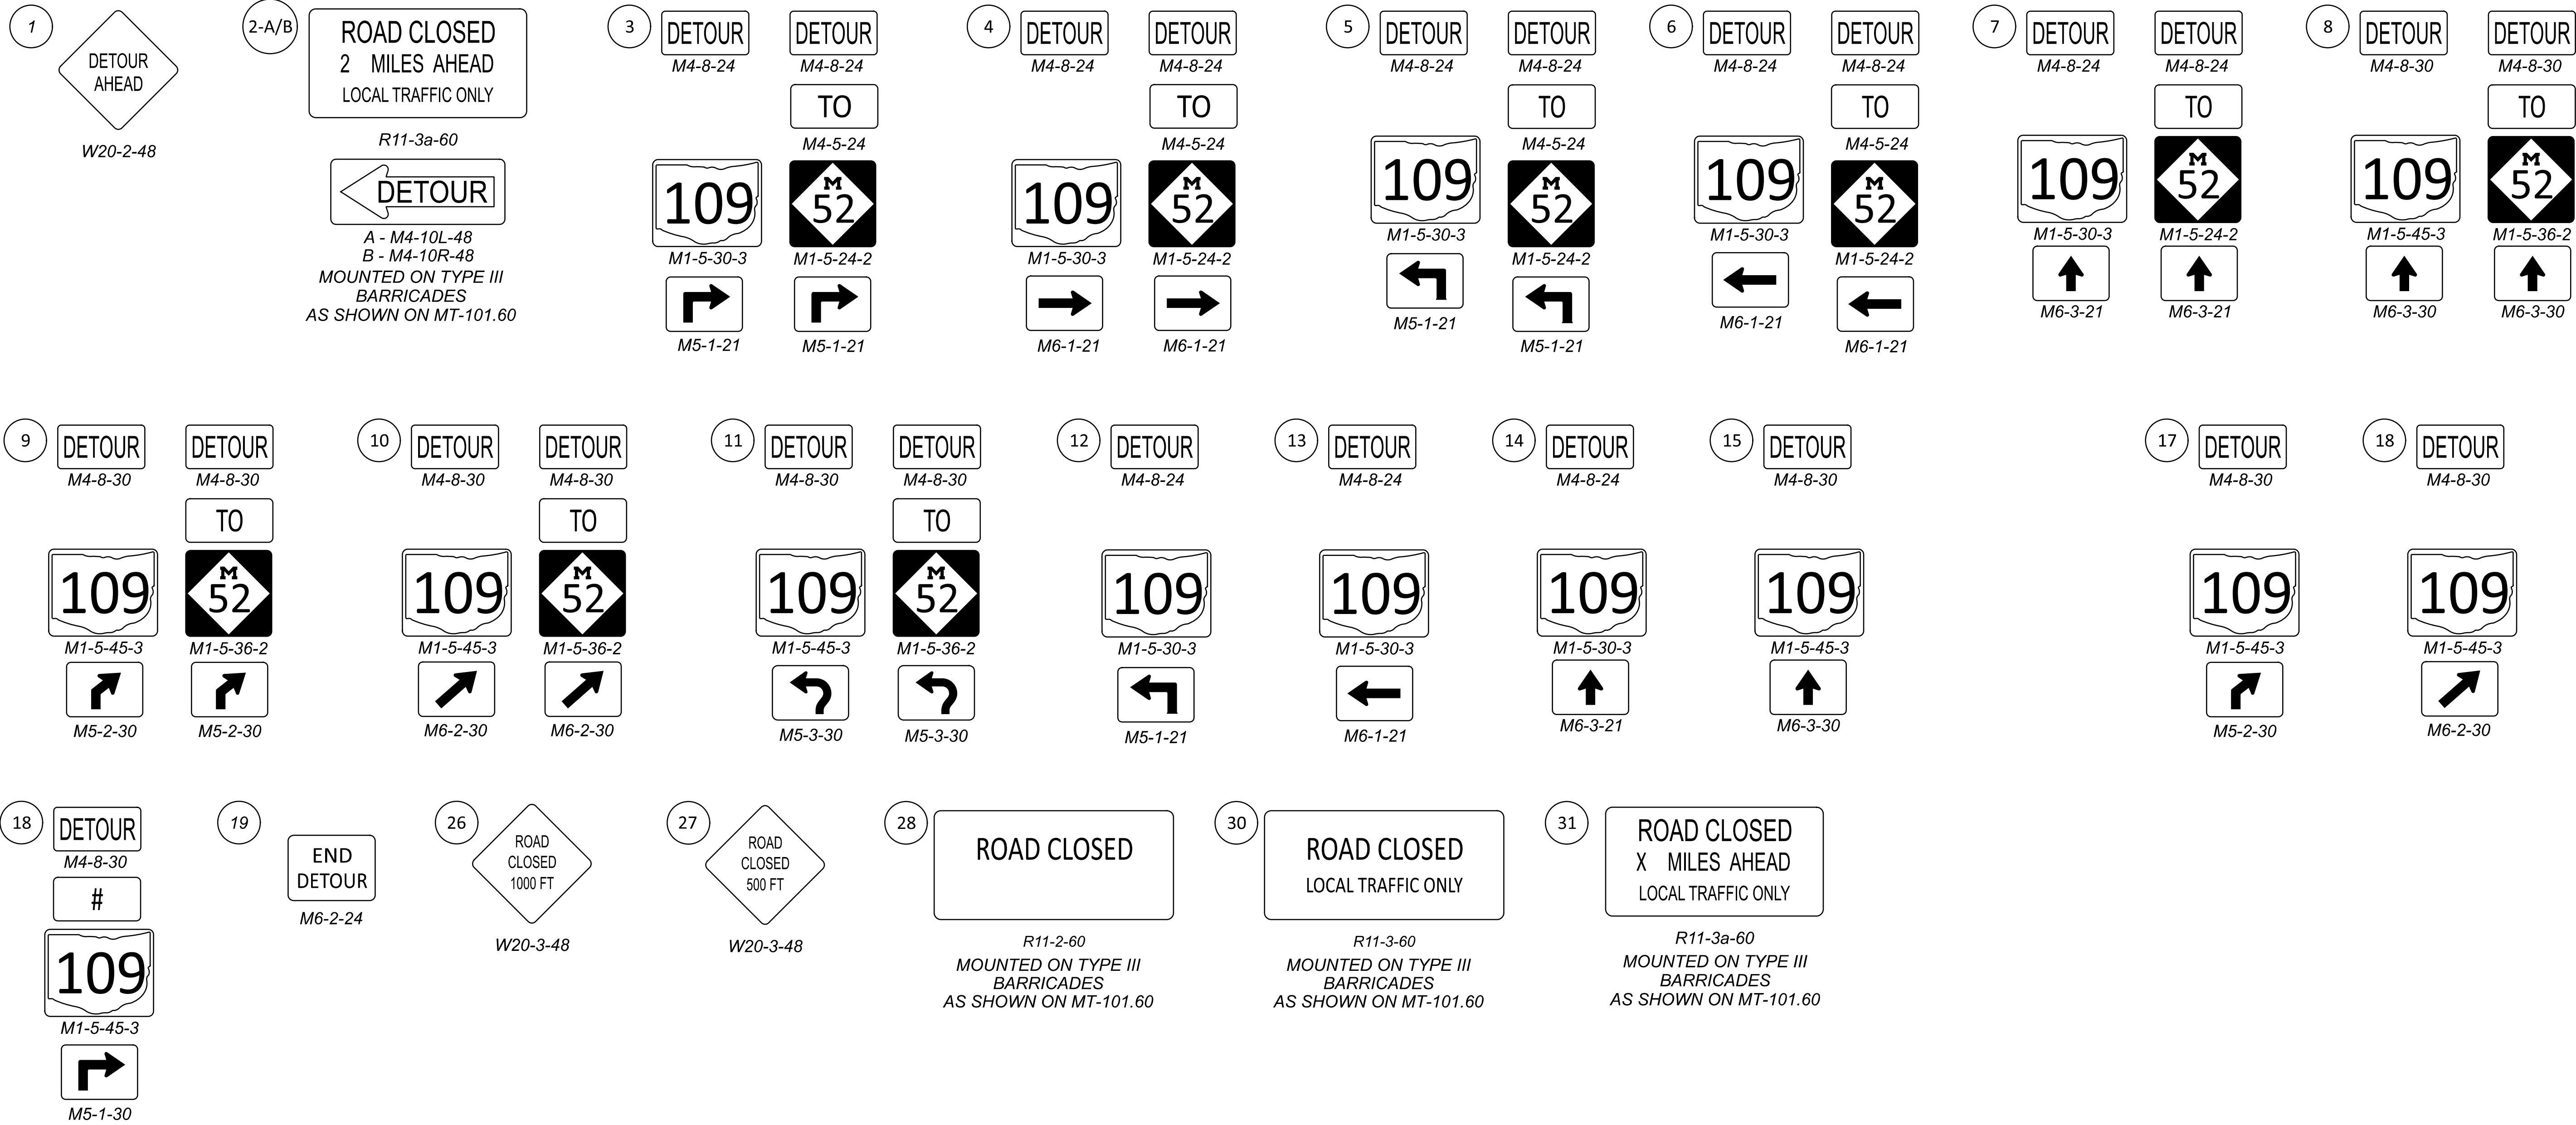

NOTE: SIGNS 16, 20-25, & 29 HAVE BEEN OMITTED.

MAINTENANCE OF TRAFFIC
DETOUR PLAN - S.R. 109 SIGN DETAILS

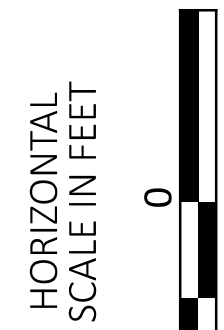

DESIGN AGENCY



DESIGNER

NMS

REVIEWER

JRC 08/12/25

PROJECT ID

102931

SHEET

P.4C

TOTAL

29