

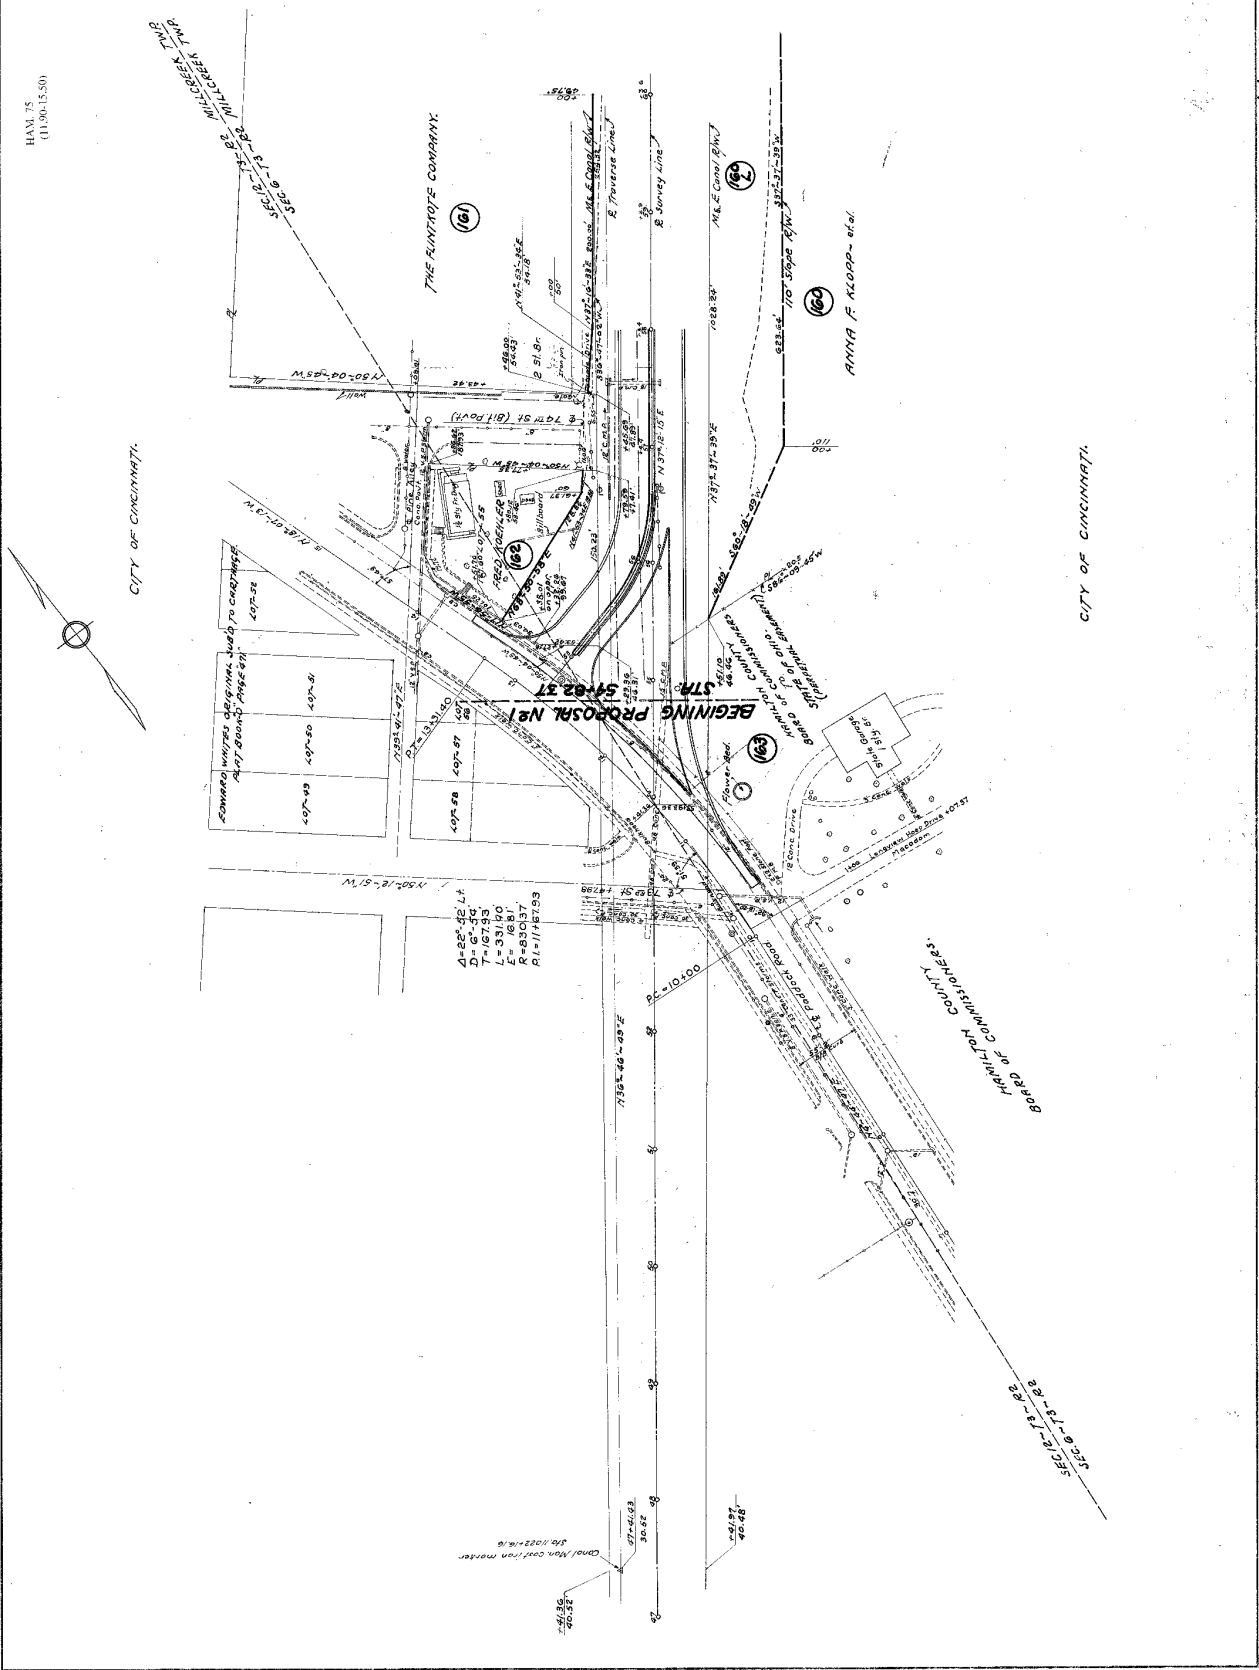




HAM 75
(11.90-15.50)

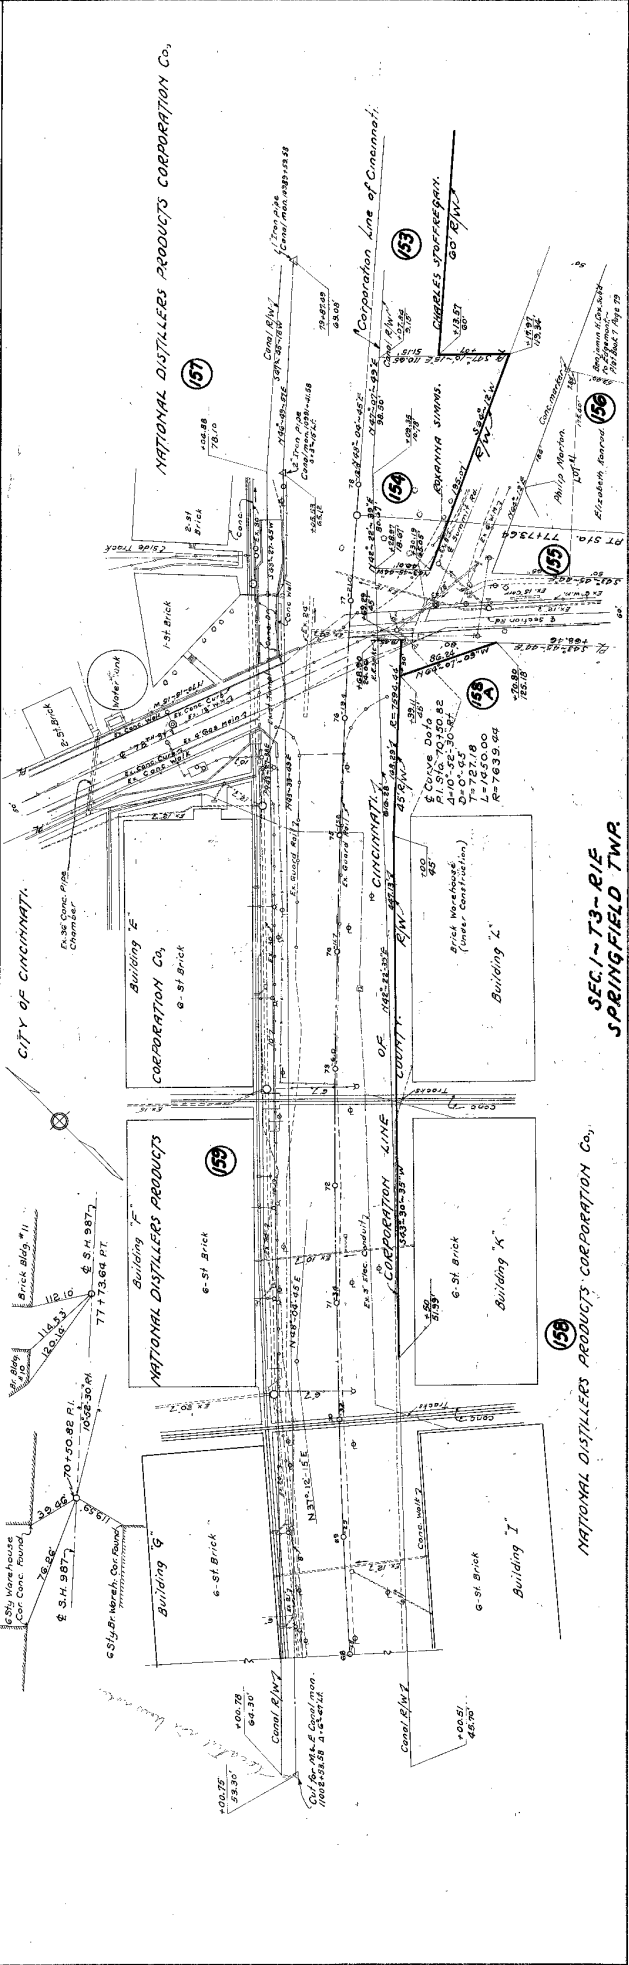

CITY OF CINCINNATI.



CITY OF CINCINNATI.

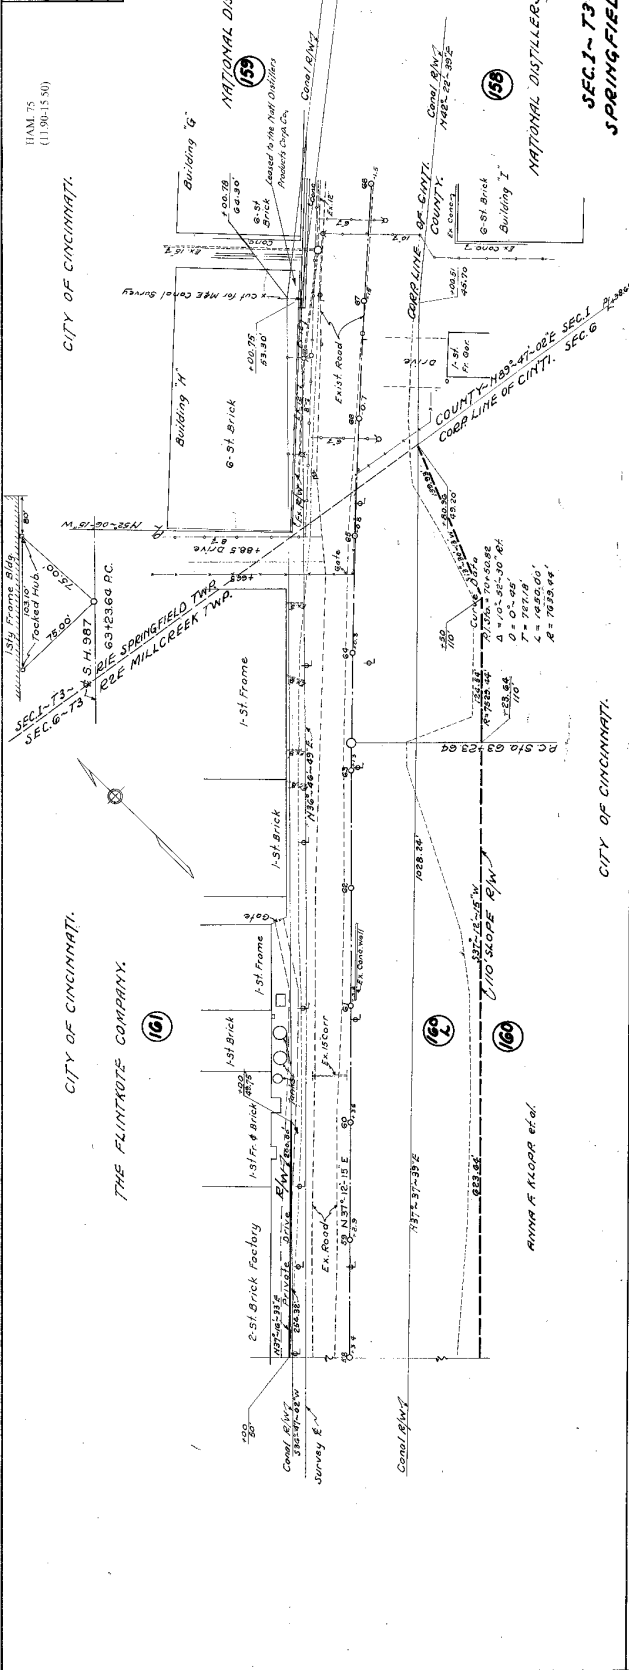

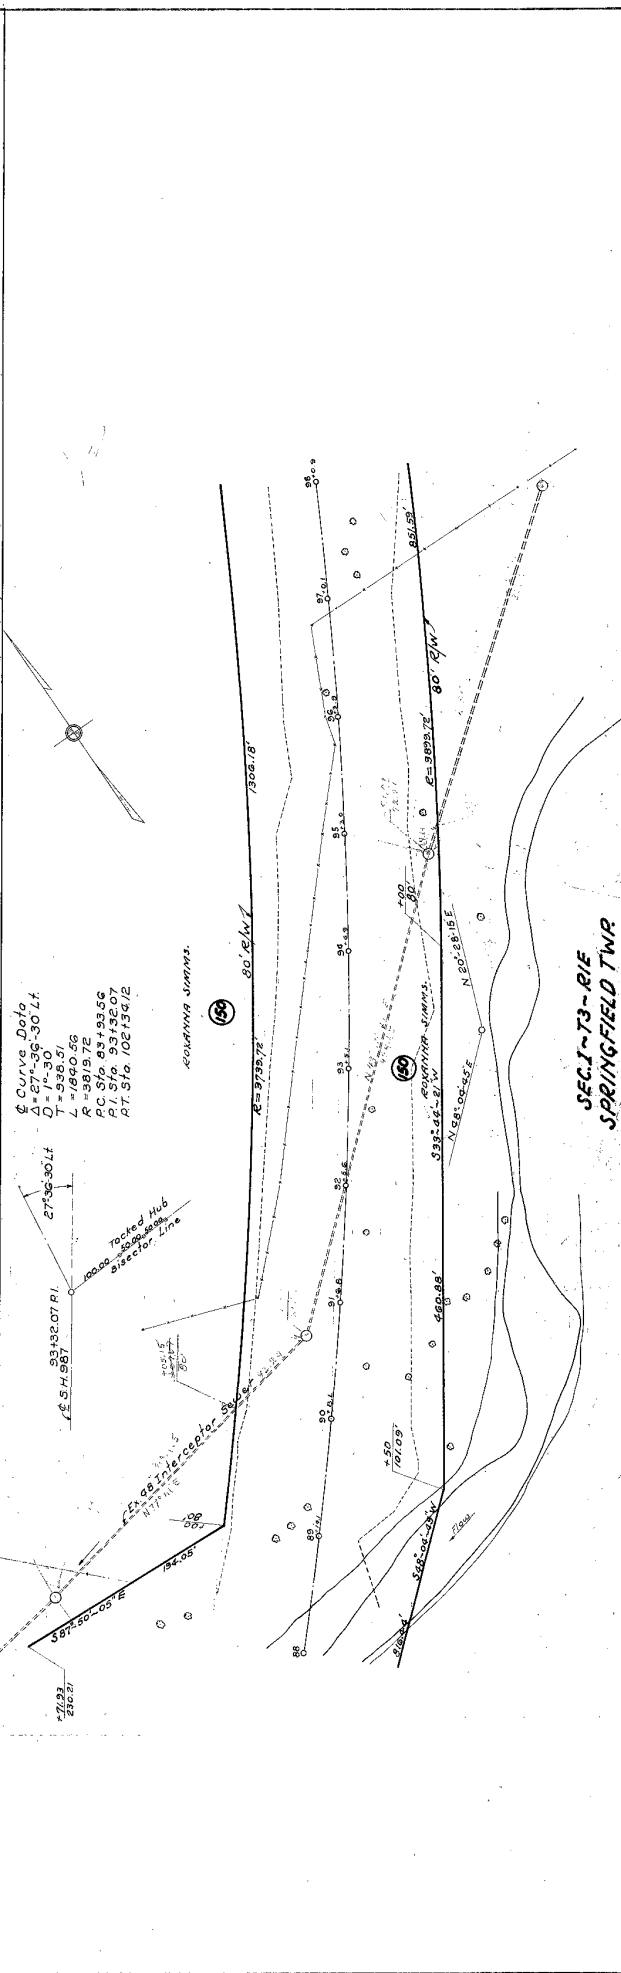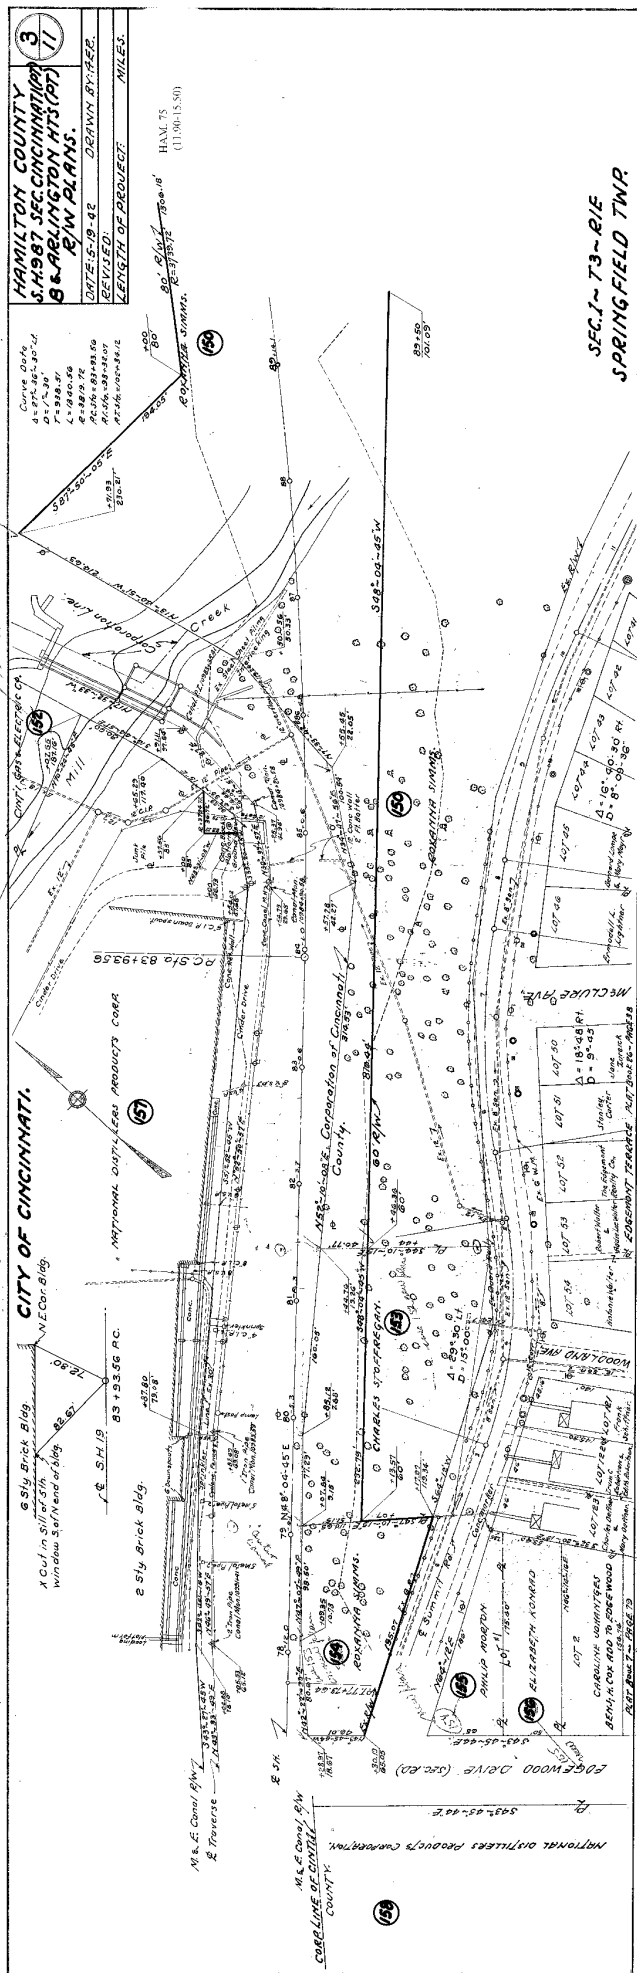

4.
 HAMILTON COUNTY
 S. 1987 SEC. CINCINNATI (PT) & ARLINGTON HTS (PT)
 R/W PLANS.
 DATE: 5-19-82 DRAWN BY: A.E.P.
 REVISED: 1-2-83
 LENGTH OF PROJECT: MILES

HAM 75
 (11.06-15.50)

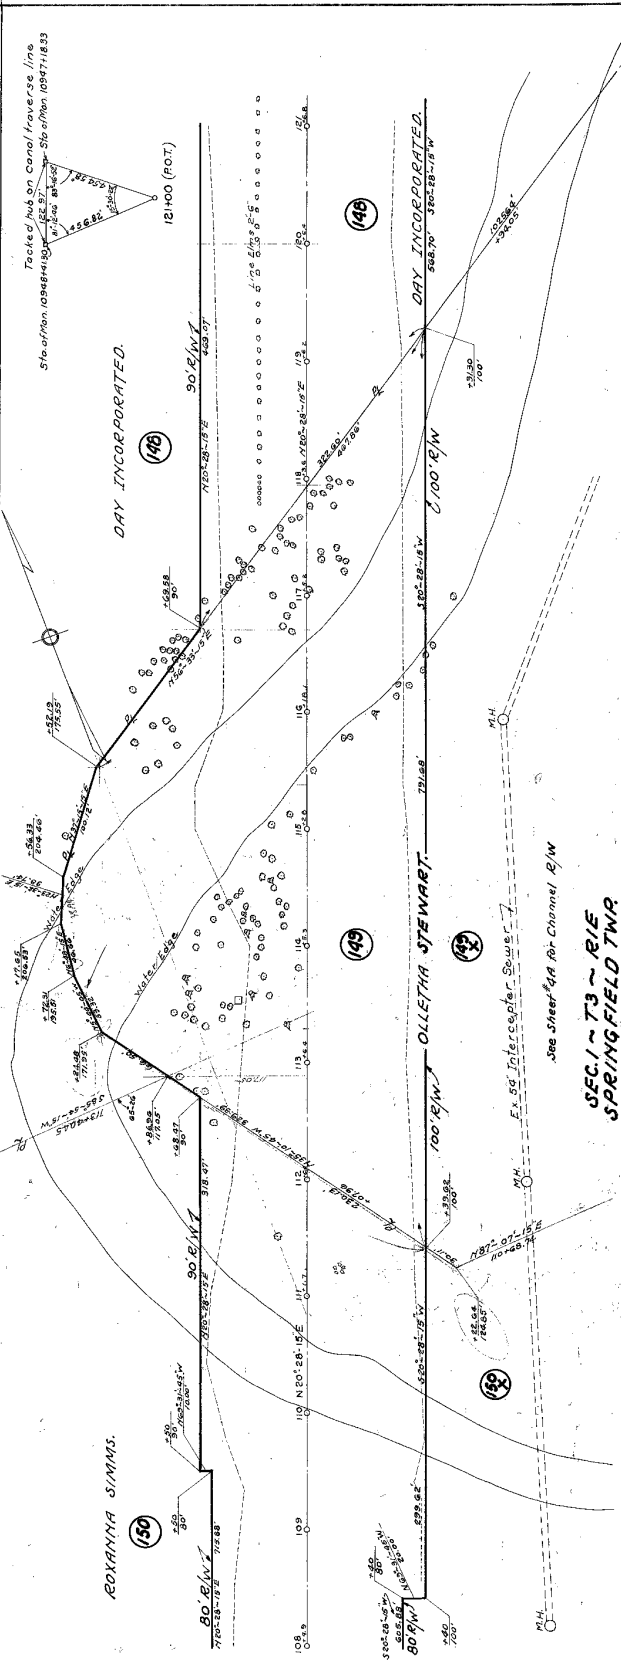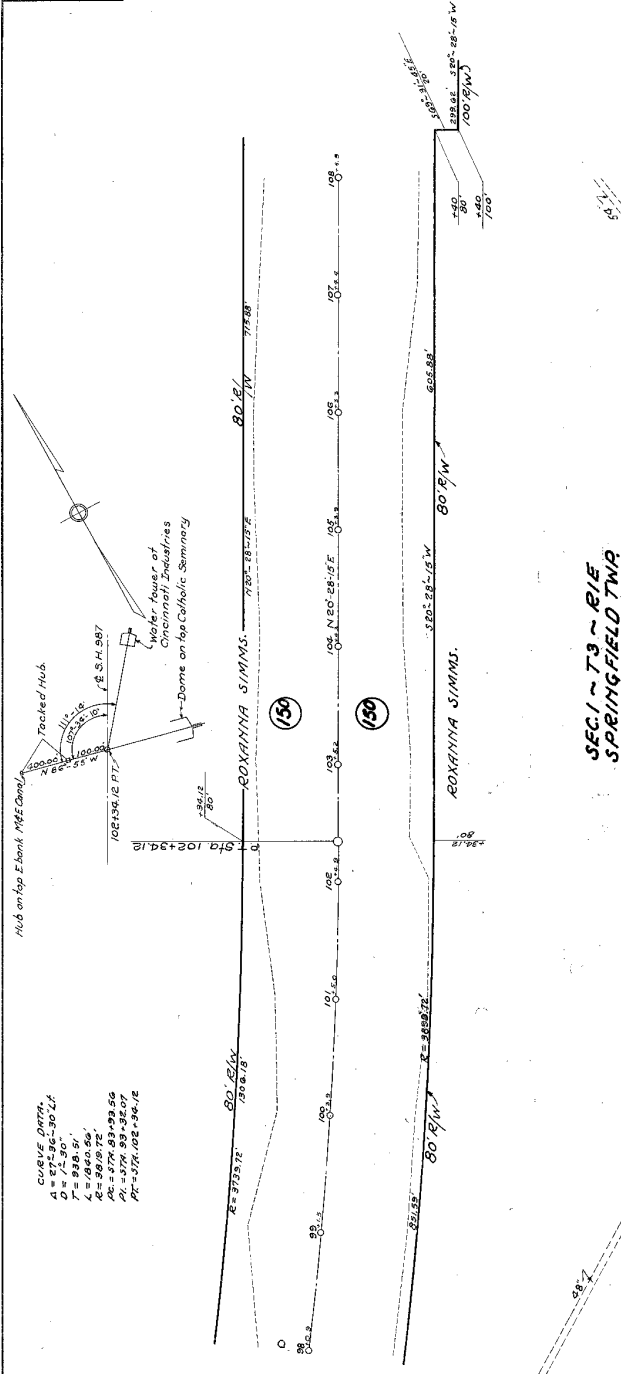


S. 1987 SEC. CINCINNATI (PT) & ARLINGTON HTS (PT) 2.8'

HAMILTON COUNTY **AA**
S.4987 SEC. CINCINNATI (PT) 'B' & ARLINGTON HTS (PT) 'B' & ARLINGTON HTS (PT) 'B' & ARLINGTON HTS (PT) 'B'
 DATE: 5-19-42
 DESIGNED BY: R.R.
 CHECKED BY: R.R.
 LENGTH OF PROJECT: 1.14-43 - 0.10-43
 NOTES:

HAM 75
 (1150-1500)

CURVE DATA
 A = 11.91' - 30.21'
 D = 11.90'
 T = 9.91' 91'
 L = 1060.00'
 NC = 578' 43" - 33.88'
 PL = 578' 43" - 33.88'
 AT = 578' 43" - 33.88'
 AT = 578' 43" - 33.88'

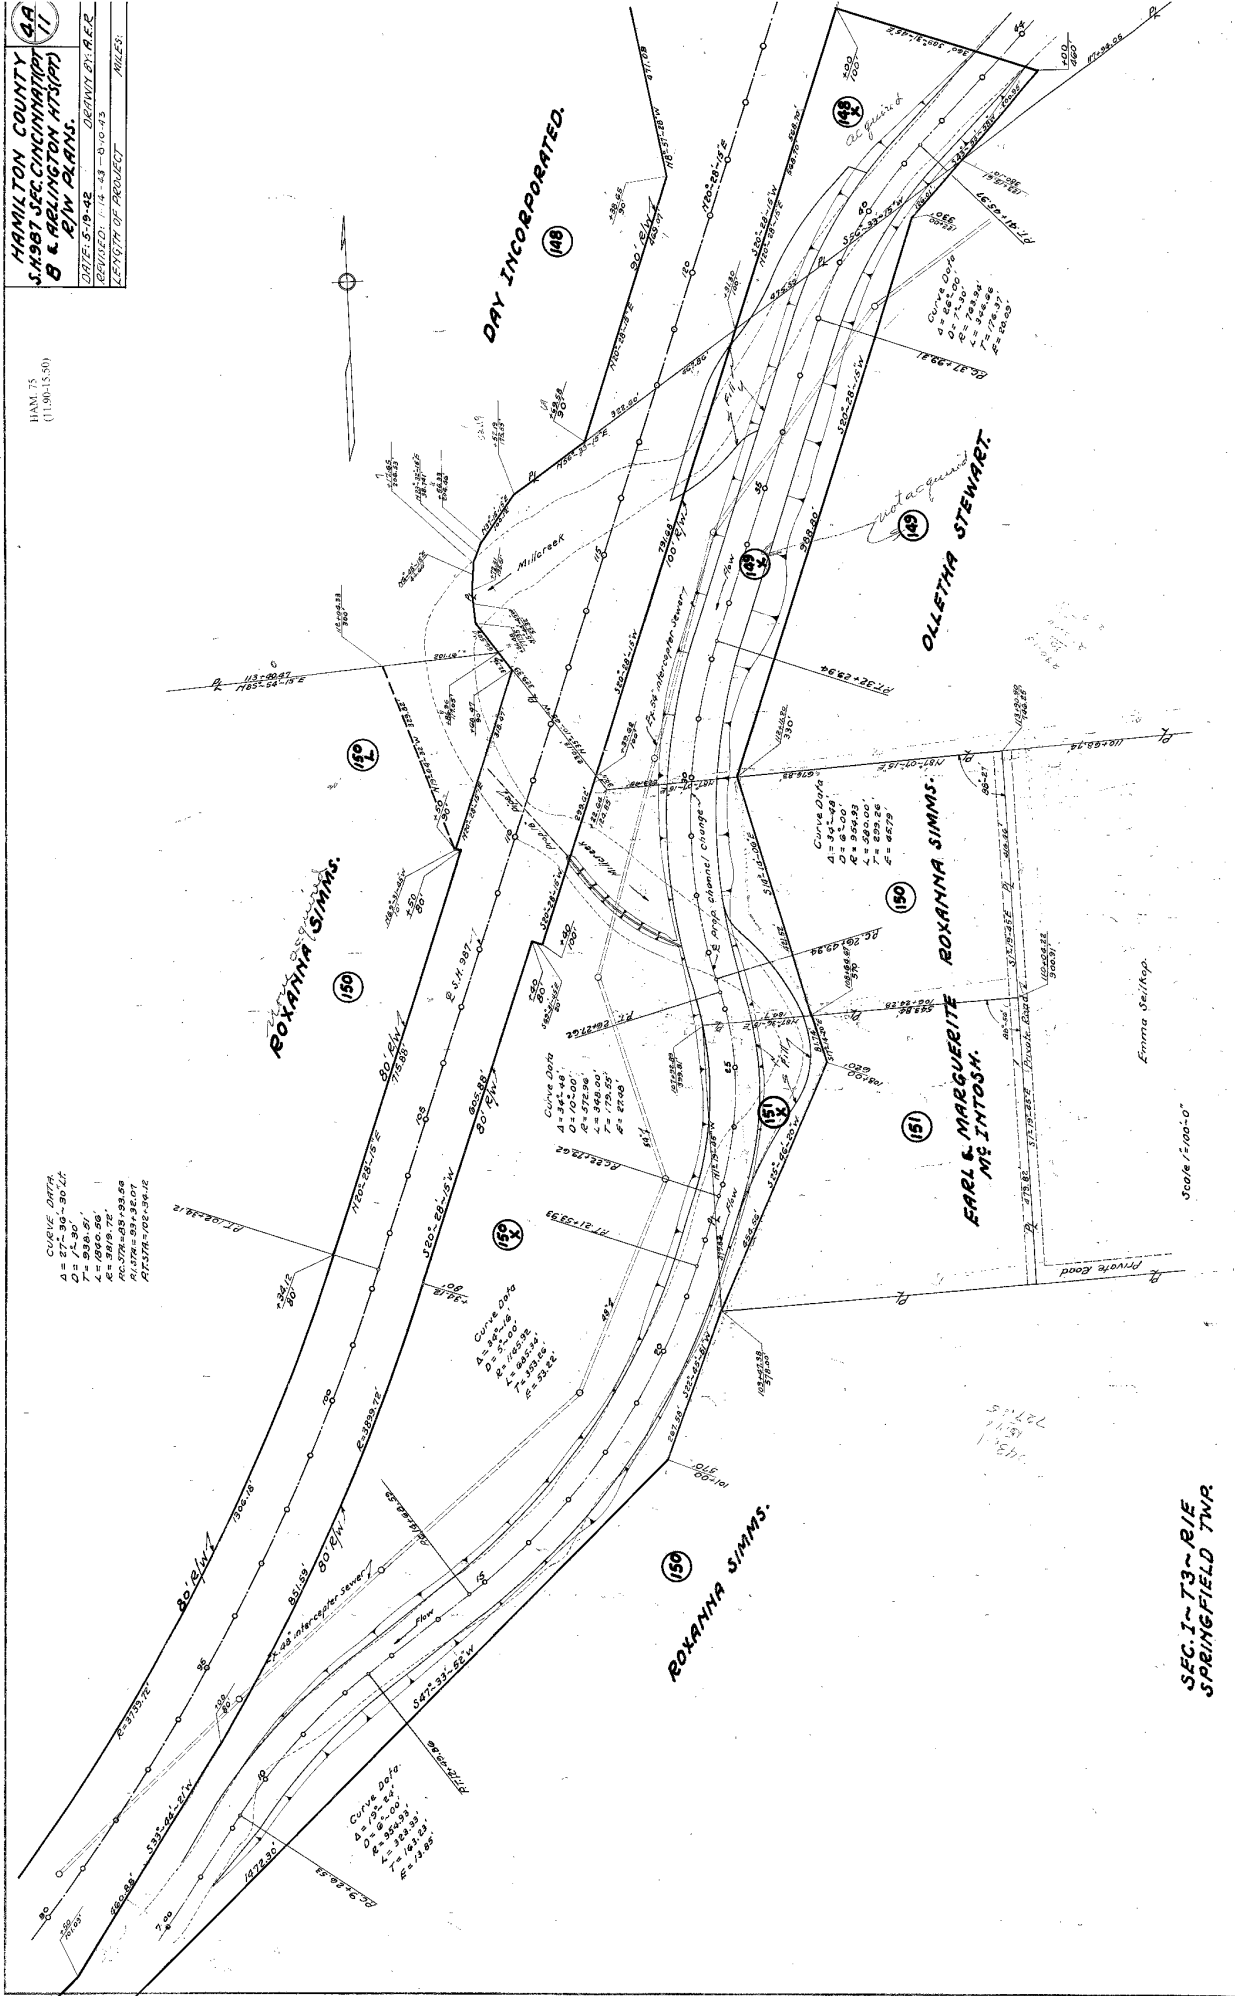


S.4987- SEC. CINCINNATI (PT) 'B' & ARLINGTON HTS (PT) 'B'


Scale 1"=100'-0"

HAM 75
(11.96+15.50)

7
HAMILTON COUNTY
S.H. 987 SEC. 10 & 11
ARLINGTON HEIGHTS (PH)
CIN. (PH) RELOCATION
RW PLANS
DATE 5-19-42
REVISED DRAWN BY R.E.E.
LENGTH OF PROJECT MILES

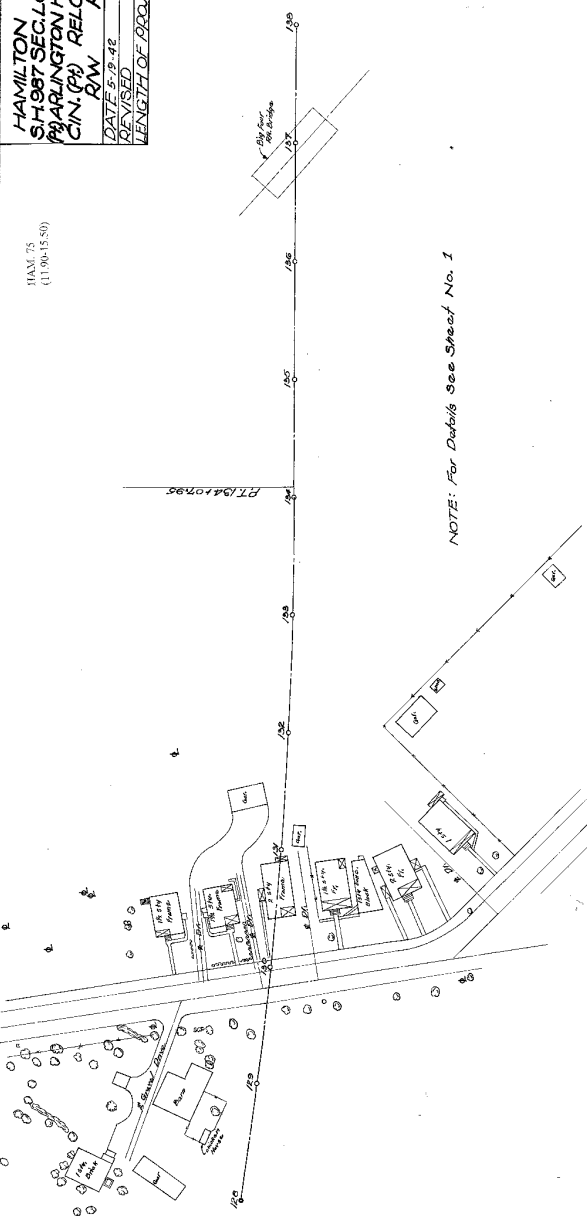


NOTE: For Details See Sheet No. 1

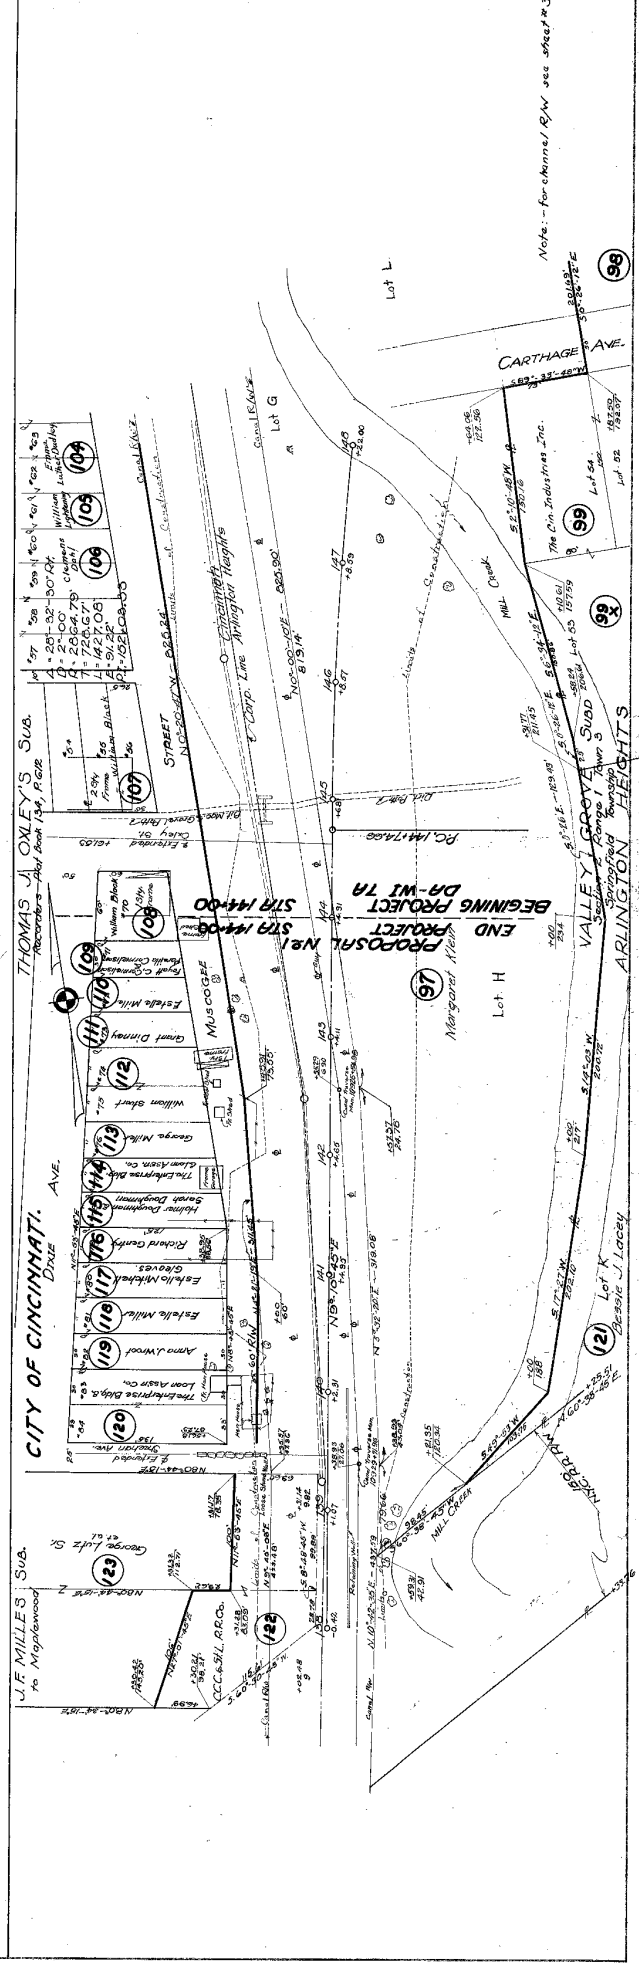

Note: For channel R/W see sheet # 2 & 3

S.H. 987 SEC. 10 & 11 ARLINGTON HEIGHTS (PH) CIN. (PH) RELOCATION

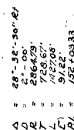

HAMILTON COUNTY
 31.987 SEC. LOCKLAND (P)
 ARLINGTON HEIGHTS (P)
 CINCINNATI (P)
 R/W PLANS

HAME 75
 (11.90-13.50)



PL 504-45-55-59
 S 1.28-32-30-74
 D 1.28-32-30-74
 T 1228.67
 L 1427.08
 E 31.22

