

LOCATION PLAN

LAK - 44 - 7.22


PAINESVILLE TOWNSHIP MENTOR TOWNSHIP

VILLAGE OF GRAND RIVER

LAKE COUNTY, OHIO

① R/W CURVE DATA
S.R. 44
P.I. STA. 106+20.81
P.C. STA. 105+37.36
P.C.C. STA. 107+04.23
 $\Delta = 2^\circ 30' 00''$ LT.
D = $1^\circ 29' 53.3''$
R = 3824.46'
L = 166.87'
T = 83.45'
CH. = 166.86' (N.22°14'47"E.)

② R/W CURVE DATA
S.R. 44
P.I. STA. 113+12.23
P.C.C. STA. 107+04.23
P.C.C. STA. 119+02.46
 $\Delta = 23^\circ 57' 53''$ LT.
D = $2^\circ 00' 00''$
R = 2864.79'
L = 1198.23'
T = 608.00'
CH. = 1189.51' (N.9°00'50.5"E.)

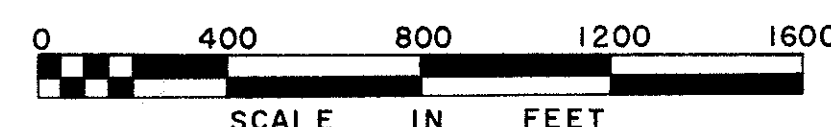

NOTE:
FOR DETAIL "L" SEE SHEET 199

③ R/W CURVE DATA
S.R. 44
P.I. STA. 119+85.91
P.C.C. STA. 119+02.46
P.T. STA. 120+69.33
 $\Delta = 2^\circ 30' 00''$ LT.
D = $1^\circ 29' 53.3''$
R = 3824.46'
L = 166.87'
T = 83.45'
CH. = 166.86' (N.4°13'06"W.)

④ CURVE DATA
S.R. 44
P.I. STA. 160+50.47
P.C. STA. 157+36.36
P.T. STA. 163+63.60
 $\Delta = 7^\circ 50' 26''$ RT.
D = $1^\circ 15' 00''$
R = 4583.66'
L = 627.24'
T = 314.11'
CH. = 626.75' (N.1°32'53"W.)

⑤ CURVE DATA
RELOC. HEADLANDS RD.
P.I. STA. 48+39.25
P.C. STA. 47+44.76
P.T. STA. 49+30.47
 $\Delta = 26^\circ 00' 00''$ RT.
D = $14^\circ 00' 00''$
R = 409.26'
L = 185.71'
T = 94.49'
CH. = 184.13'



⑥ CURVE DATA
RELOC. HEADLANDS RD.
P.I. STA. 52+53.67
P.C. STA. 50+86.34
P.T. STA. 54+04.02
 $\Delta = 44^\circ 28' 30''$ RT.
D = $14^\circ 00' 00''$
R = 409.26'
L = 317.68'
T = 167.33'
CH. = 309.77'

⑦ CURVE DATA
RECONSTR. MORTON SALT CO. RD.
P.I. STA. 1+02.29
P.C. STA. 0+69.26
P.T. STA. 1+35.26
 $\Delta = 5^\circ 56' 24''$ LT.
D = $9^\circ 00'$
R = 636.62'
L = 66.00'
T = 33.03'

MONUMENT ASSEMBLY

STATION	MONUMENT
120+69.33	P.T.

MONUMENTS TO BE SET BEFORE OR AFTER CONSTRUCTION					
STATION	MONUMENT	STATION	MONUMENT	STATION	MONUMENT
38+00	POT.	91+00	POT.	132+00	POT.
45+00	POT.	98+00	POT.	138+00	POT.
53+00	POT.	105+37.36	P.C.	144+00	POT.
59+00	POT.	107+04.23	P.C.C.	151+00	POT.
65+00	POT.	113+00	P.C.C.	157+36.36	P.C.
72+00	POT.	119+02.46	P.C.C.	163+63.60	P.T.
78+00	POT.	126+00	POT.		
84+00	POT.				
TOTAL = 21					

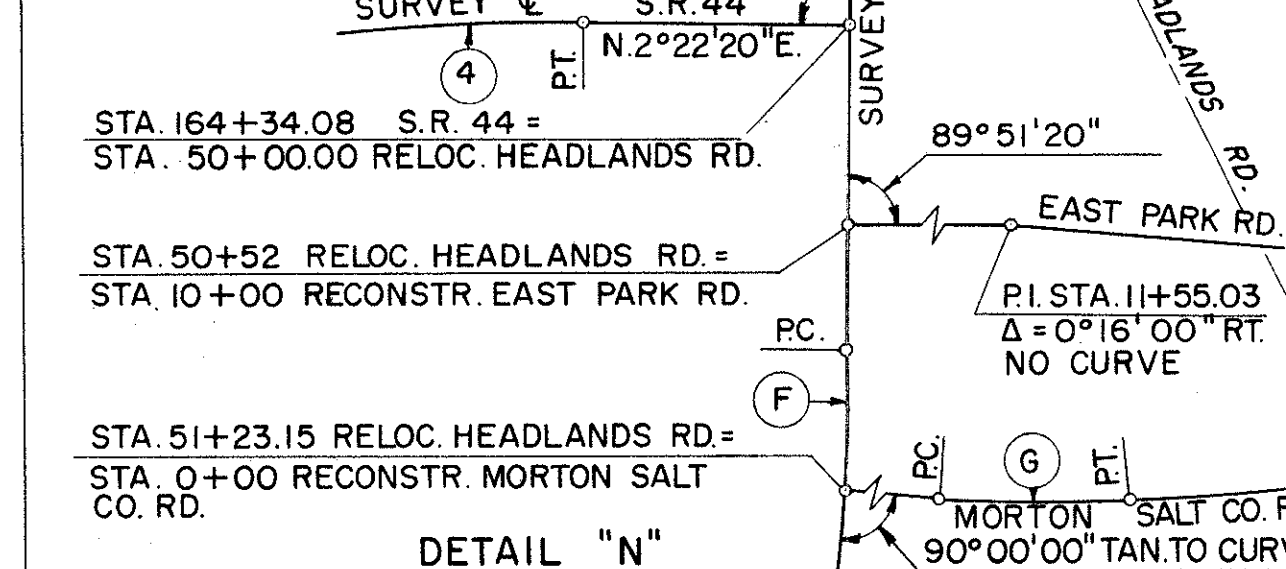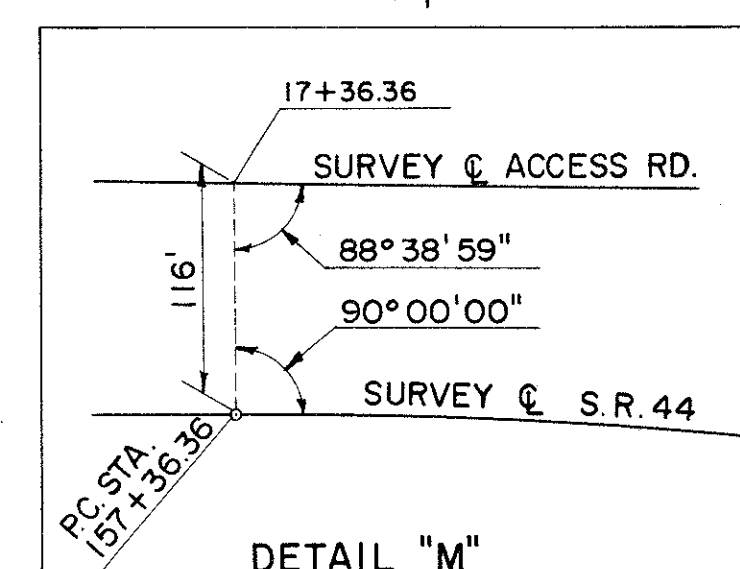

LIMITED ACCESS

RECEIVED _____ TIME _____

RECORDED _____

PLAT BOOK N PAGE 62-1

SIGNED _____ RECORDER LAKE COUNTY, OHIO

FEE _____ PAID _____


SIGNED A. E. Daman
DIVISION DEPUTY DIRECTOR

DATE 4/25/61

SIGNED John C. Brilhart
JOHN C. BRILHART, REGISTERED SURVEYOR NO. 46599
CAPITOL ENGINEERING ASSOCIATES

DATE 2-27-61

LOCATION AND LIMITED ACCESS APPROVED AND JOURNALIZED
BY THE DIRECTOR OF HIGHWAYS, RECORDED ON
DATE _____ IN VOLUME _____ PAGE _____
OF THE DIRECTOR'S JOURNAL, PURSUANT TO LAW.

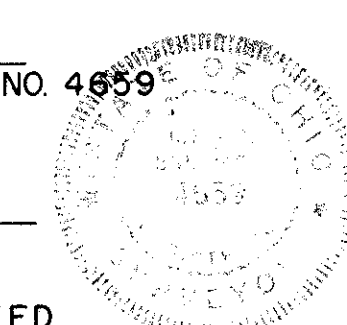

LOCATION PLAN

LAK - 44 - 7.22

PAINESVILLE TOWNSHIP MENTOR TOWNSHIP

VILLAGE OF GRAND RIVER

LAKE COUNTY, OHIO

LIMITED ACCESS

RECEIVED _____ TIME _____

RECORDED _____

PLAT BOOK N PAGE 62-2

SIGNED _____ RECORDER LAKE COUNTY, OHIO

FEE _____ PAID _____

SIGNED A. E. [Signature] DIVISION DEPUTY DIRECTOR


DATE 4/25/61

SIGNED John C. Brilhart JOHN C. BRILHART, REGISTERED SURVEYOR NO. 4659
CAPITOL ENGINEERING ASSOCIATES


DATE 2-27-61

LOCATION AND LIMITED ACCESS APPROVED AND JOURNALIZED
BY THE DIRECTOR OF HIGHWAYS, RECORDED ON
DATE _____ IN VOLUME _____ PAGE _____
OF THE DIRECTOR'S JOURNAL, PURSUANT TO LAW.


NOTE:
DETAILS SHOWN HEREON NOT TO SCALE

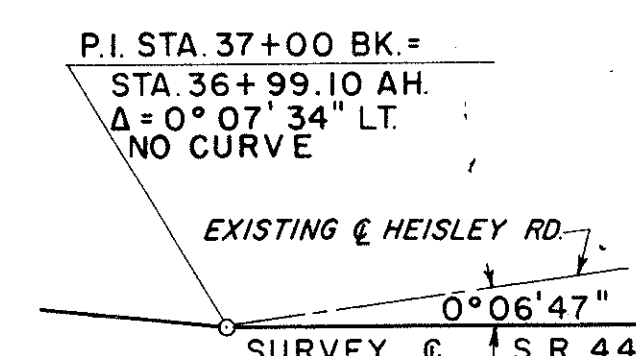


DETAIL "D"

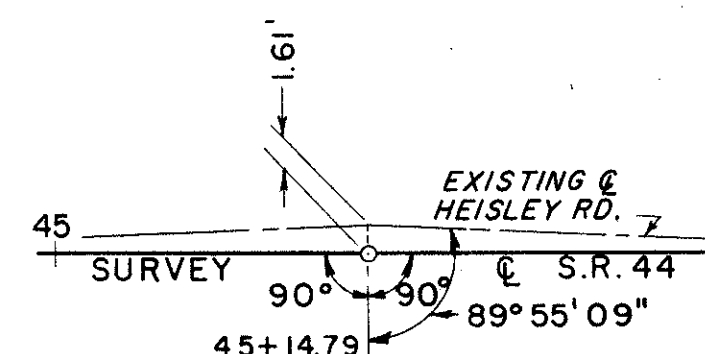

DETAIL "E"

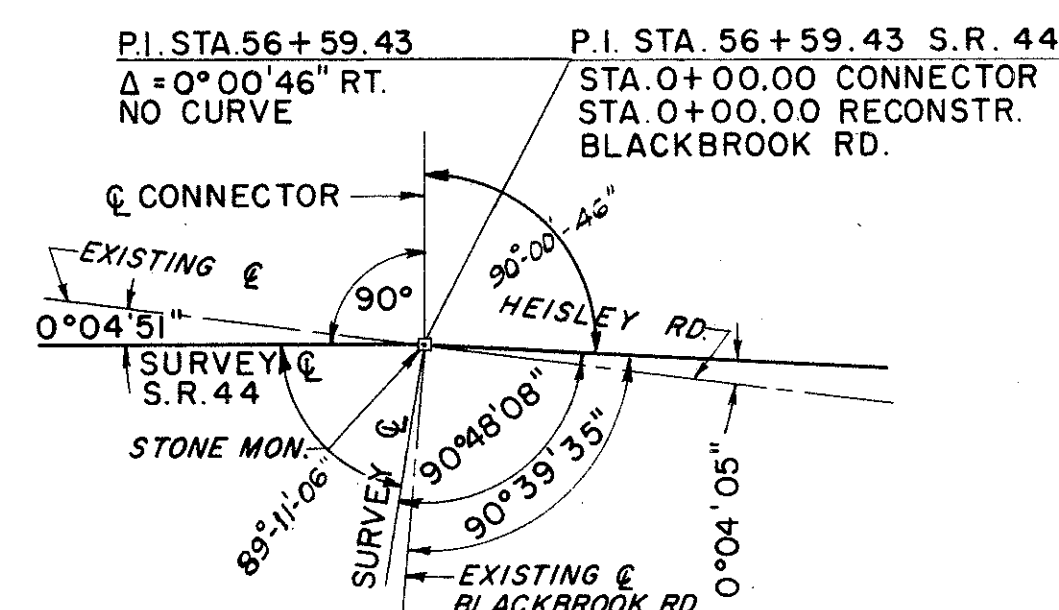


DETAIL "F"

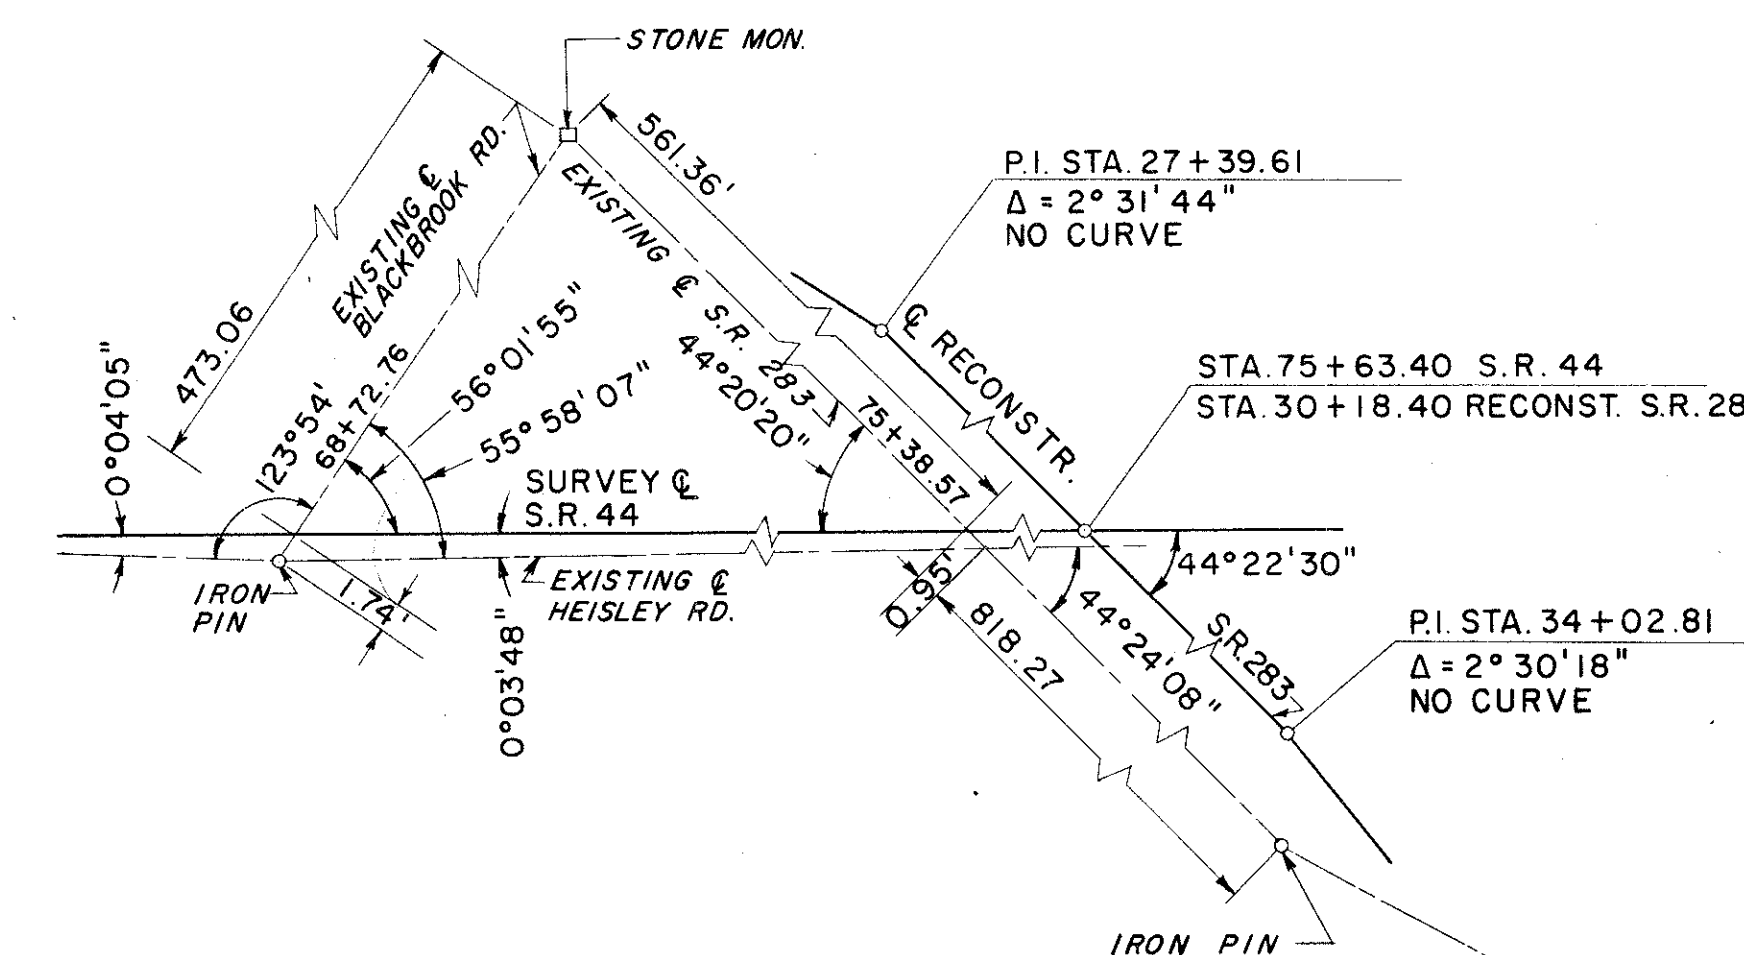


DETAIL "G"


DETAIL "H"

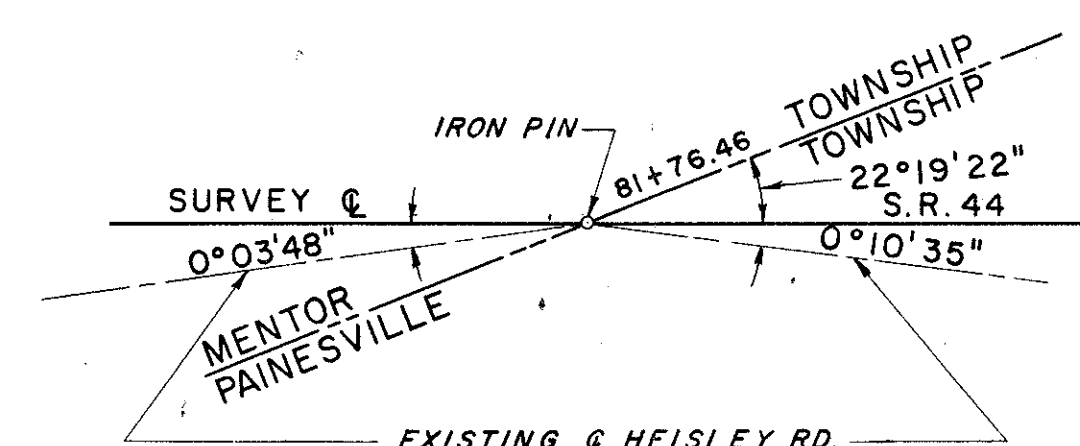


DETAIL "I"

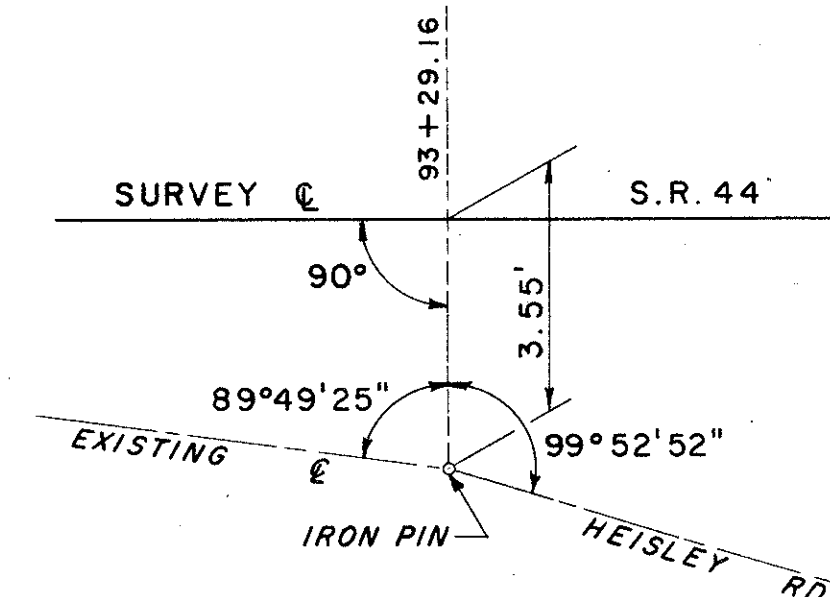

DETAIL "J"

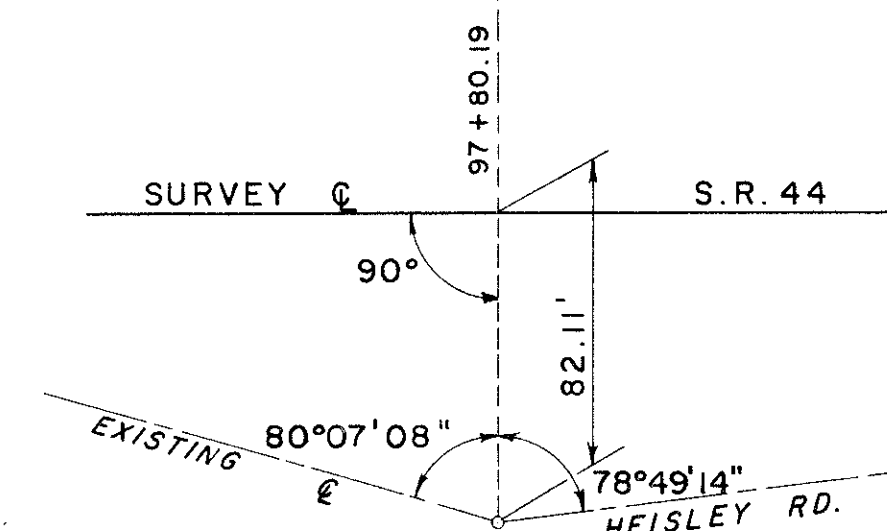

DETAIL "K"

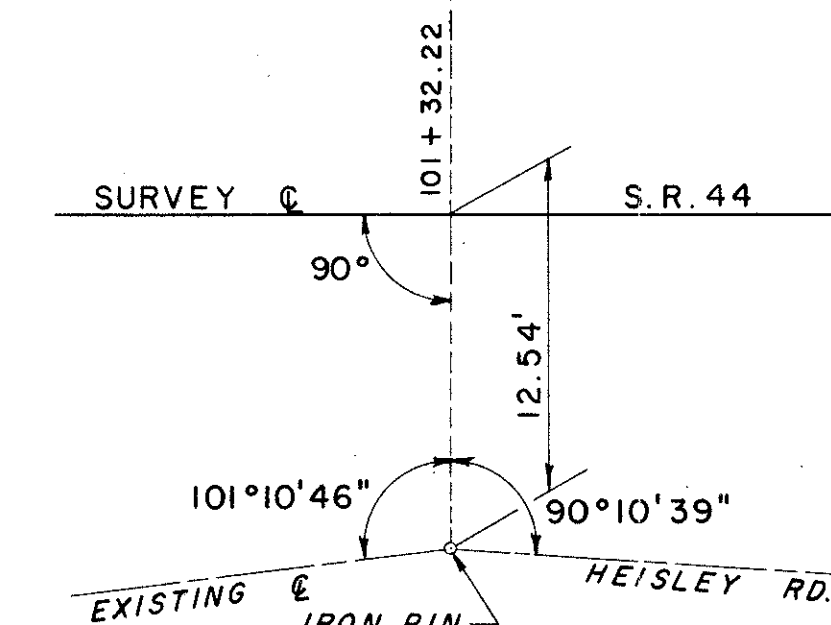

DETAIL "L"

SUMMARY OF ADDITIONAL RIGHT OF WAY REQUIRED

PARCEL NO.	OWNER	DEED RECORD		DEED AREA	TO BE ACQUIRED		RESIDUE		SHEET NO.	REMARKS
		BOOK	PAGE		LAND	BLDG.	LEFT	RIGHT		
1 LA	JOHN & AMELIA HARTER	62	530	5.40	0.65	YES		2.50	203	CORRECTED ACREAGE
1	" " " "				0.02				203	
28 LA	" " " "				1.83				203	ACQUIRED UNDER LAK-2-10.35
2 LA	VICTOR G. PALINKAS	193, 207	340, 44		0.07		0.25		203	
2	" " " "				0.42		0.04	0.01	203	
27 LA	" " " "				0.05				203	ACQUIRED UNDER LAK-2-10.35
27 T	" " " "			0.99	0.11				203	ACQUIRED UNDER LAK-2-10.35
3	CLAUDE A. & BONNIE SUTPHIN	268	601		0.16		9.43		203	
26 LA	" " " "			10.42	0.68				203	ACQUIRED UNDER LAK-2-10.35
4 LA	NELSON & CLEO HARTER	236	211		0.21		0.274		203	
4	" " " "				0.01				203	
4 WA	" " " "								203	NO R/W REQUIRED
27 AT	" " " "			0.604	0.20				203	ACQUIRED UNDER LAK-2-10.35
5 LA	CHARLES E. & JULIA L. LIPMAN	402	118		0.11		0.298		203	
5	" " " "				0.02				203	
5 WA	" " " "								203	NO R/W REQUIRED
29 T	" " " "			0.497	0.016				203	ACQUIRED UNDER LAK-2-10.35
6 LA	GRACE E. McDOWELL	272	9		0.11		0.390		203	
6	" " " "			0.589	0.02				203	
7 LA	JOHN C. & MARGARET A. STEPHENS	421	380		0.11		0.390		203	
7	" " " "			0.681	0.11		0.002		203	
8	STEPHEN & MARY KLUZNIK	363	177	11.856	0.05		11.806		203	
9 LA	WALTER J. & ETHEL M. SMITH	458	311		0.11		0.390		203	
9	" " " "			0.773	0.14		0.064		203	
10 LA	STEPHEN C. KLUZNIK	475	314		0.11		0.390		203	
10	" " " "			0.865	0.14		0.156		203	
11 LA	WEBSTER G. & ERMA B. BRANT	372	416		0.11		0.390		203, 204	
11	" " " "				0.14		0.248		203, 204	
11 WA	" " " "			0.957					203, 204	NO R/W REQUIRED
12 LA	LUCY C. WALLER	272	3	0.581	0.18		0.298		203	
13 LA	JOHN & ELSIE TROWBRIDGE	154, 182	156, 367		0.33	YES	0.750		203, 204	
13	" " " "	206	278		0.19				203	
13 WA	" " " "			1.461					203	NO R/W REQUIRED
14	DIAMOND ALKALI COMPANY	436	73, 623	19.032	0.87	YES	0.401	17.761	203, 204	
15 LA	GEORGE D. & ALICE M. TUHACEK	501	319	0.602	0.24	YES	0.156		204	LANDLOCKED
16 LA	WILLIAM & THELMA PHELPS	363, 439	103, 157		0.16		1.15		204	DIAMOND ALKALI COMPANY - MINERAL RIGHTS V. 436 P 70
16	" " " "				0.34		0.316		204	
16 WA	" " " "			1.987					204	NO R/W REQUIRED
17 LA	DIAMOND ALKALI COMPANY	513	523		0.33		2.18		204	
17	" " " "				1.15		6.78		204	
17 X	" " " "				0.03				204	
17 Y	" " " "			10.574	0.13				204	
18 LA	DOMENIC F. IANNDREA	444	368		0.22	YES	0.08		204	LANDLOCKED
18 X	" " " "			0.50	0.02				204	
19 LA	GLEN & LOLA WHALEY	244	389		0.08		0.282		204	
19	" " " "				0.12	YES	1.47		204	
19 WA	" " " "			2.00					204	NO R/W REQUIRED
20 LA	LOUIS & ROSE SALVATORE	444	97	0.616	0.18		0.327		204	LANDLOCKED
21 LA	WAYNE R. MILBURN & OLIVER P. MARSHALL	515	557		0.12		0.39		204	
21	" " " "				0.14		0.446		204	
21 WA	" " " "			1.165					204	NO R/W REQUIRED
22 LA	MICHAEL C. & GERALDINE M. COCHRAN	461	10		0.22		0.79		204	
22	" " " "				0.28	YES	0.530		204	DIAMOND ALKALI COMPANY - MINERAL RIGHTS
22 WA	" " " "			1.958					204	NO R/W REQUIRED
23 LA	ANTHONY & CORA TROTTA	368	44		0.22		0.682		204	
23	" " " "				0.02				204	
23 WA	" " " "			1.058					204	NO R/W REQUIRED
24 LA	YOLANDA & JACK OBERLANDER	509	88		0.11		0.391		204	
24	" " " "				0.11		0.004		204	
24 WA	" " " "			0.684					204	NO R/W REQUIRED
25 LA	HARLAND D. JR. & MARION E. WEBSTER	277	51		0.10		0.404		204	
25	" " " "				0.15		0.07		204	
25 WA	" " " "			0.793					204	NO R/W REQUIRED
26	LOUIS A. WENZEL	501	657		0.14		0.328		204	
26 WA	" " " "			0.549					204	NO R/W REQUIRED
27 LA	M. N. GOODRICH	482	625		0.22		0.656		204	
27	" " " "				0.15		0.018		204	
27 A	" " " "			1.352	0.03				204	
27 WA	" " " "								204	NO R/W REQUIRED
28 LA	LOUIS & ROSE SALVATORE	397	187		0.11		0.372		204	
28	" " " "				0.13		0.054		204	
28 WA	" " " "			0.735					204	NO R/W REQUIRED

FED. RD. DIVISION	STATE	PROJECT
2	OHIO	

200
212LAK-44-7.22
R/W PLAN
LIMITED ACCESS

A.M.	Parcel 1-LA, 1 & 1-WA Revised.	6-23-61
A.M.	Parcel 21 LA - Name changed.	4-28-61

SUMMARY OF ADDITIONAL RIGHT OF WAY REQUIRED

PARCEL NO.	OWNER	DEED RECORD		DEED AREA	TO BE ACQUIRED		RESIDUE		SHEET NO.	REMARKS
		BOOK	PAGE		LAND	BLDG.	LEFT	RIGHT		
29 LA	GUY R. FOG	356	427		0.20		0.315		204	
29	" " "			1.472	0.47	YES	0.313	0.068	204	
31 LA	JOHN ROBERT & LOUISE D. CAMERON	399, 384	517, 473		0.51		1.227		204, 205	
31	" " " " " "	490	245	7.460	0.64		4.84		204, 205	
32 LA	THOMAS T. BROOKS	23	383		0.027				204	
33 LA	HARRY & GLADYS LORS	225	42, 44, 46		0.29	YES		1.03	204	DIAMOND ALKALI COMPANY - MINERAL RIGHTS V. 436 P 279
33	" " " "				0.42			0.462	204	
33 WA	" " " "			2.61					204	NO R/W REQUIRED
34 LA	HOWARD FRANCIS & PRISCILLA OLIVE FAIRCHILD	221	240		0.15			0.509	204, 205	
34	" " " " " "				0.18			0.192	204, 205	
34 WA	" " " " " "			1.121					204, 205	NO R/W REQUIRED
35 LA	LOTTIE ELEANOR FAIRCHILD	221, 393	239, 281		0.23			0.78	205	
35	" " " "				0.28			2.386	205	
35 WA	" " " "			3.814					205	NO R/W REQUIRED
36 LA	LEONARD F. & AGNES KOHLER	245, 369	256, 128		0.35			1.083	205	DIAMOND ALKALI COMPANY - MINERAL RIGHTS V. 436 P 510
36	" " " " " "				0.39	YES		2.752	205	
36 WA	" " " " " "			4.771					205	NO R/W REQUIRED
37 LA	JAMES E. & NORMA JEAN LORS	443	432		0.19			0.443	205	
37	" " " " " "				0.17			0.962	205	
37 WA	" " " " " "			1.851					205	NO R/W REQUIRED
38 LA	CLEVELAND ELECTRIC ILLUMINATING COMPANY	451	66		0.18			0.372	205	
38	" " " " " "				0.003				205	
38 WA	" " " " " "			0.631					205	NO R/W REQUIRED
39 LA	JOSEPH & ANGELA SKUFCA	221	530		0.73	YES	2.88		205	
39	" " " " " "				0.04				205	
39 WA	" " " " " "			3.91					205	NO R/W REQUIRED
40 LA	AGNES P. WYANT	475	623	4.09	0.14		3.69		205	
41 LA	WALTER L. & MARGARET EISERMAN	482	340		0.67		2.422		205	
41 T	" " " " " "			3.741	0.15				205	
42 LA	BOARD OF COMMISSIONERS OF LAKE COUNTY	86	571		1.66		0.761		205, 206	
42 T	" " " " " "			3.031	0.14				205	
43 LA	DAVID A. & HOWARD CLYDE NORMAN	445, 207	208, 524		2.08			4.181	205, 206	DIAMOND ALKALI COMPANY - MINERAL RIGHTS V. 447 P 125
43	" " " " " "			7.215	0.57				205	
44 LA	HEWITT M. & GENEVIEVE P. FREDEBAUGH	162, 176	213, 361		0.95				205, 206	
44 A LA	" " " " " "				0.75				206	
44 B LA	" " " " " "			45.536	7.07	YES	33.904		205, 206	LANDLOCKED
45 LA	LEONARD F. & IRENE M. BATTISTA	404	338		0.93				205, 206	
45	" " " " " "			2.042	0.10		0.802		205	
46 LA	FRED W. SR. & LOUISE L. HANKS	404, 304	336, 486		0.30		70.458		206	
46	" " " " " "	424	594		0.11		4.58		205	
46 WA	" " " " " "			72.847					205	NO R/W REQUIRED
47 LA	ELIZABETH M. WARREN	216	361		0.34	YES		1.44	205, 206	
47 WA	" " " " " "								206	NO R/W REQUIRED
47 T	" " " " " "			2.00	0.10				206	
48 WA	PAUL J. & FRIEDA C. PIETILA	359	246						206	NO R/W REQUIRED
48 T	" " " " " "			2.00	0.08				206	
49 LA	" " " " " "	334, 391	467, 581		0.93			1.566	206	
49	" " " " " "				0.24				206	
49 WA	" " " " " "			3.326					206	NO R/W REQUIRED
50 LA	MARGARET M. & ERNIE TOMASIK	392, 391	294, 72	2.508	0.42			1.778	206	
51 LA	JOSEPH T. JR. & ANNA RINDO GURALY	175	33	7.360	1.14			5.56	206, 207	
52 LA	STEPHEN R. & HELEN M. DOMINISH	399	246, 248	5.00	0.59			4.06	207	
53 LA	MARY KOCHIS	195, 258	199, 465	5.00	0.45			4.24	207	
54 LA	SEYMOUR E. & NELLIE HASKELL	181, 201	458, 204		0.31			10.002	207	
54	" " " " " "			11.002	0.08				207	
55 LA	R & S EQUIPMENT COMPANY	493	170		0.31	YES		2.252	207, 208	
55	" " " " " "				0.09				207	
55 WA	" " " " " "			2.652					207	(CORRECTED ACREAGE) NO R/W REQUIRED
56	NEIL D. CRAMER	488	217	3.20	0.03			3.17	207	
57 LA	THE KISHMAN FISH COMPANY	256	398, 400		1.25			21.672	208	
57 WA	" " " " " "			23.932					208	NO R/W REQUIRED
58 LA	MORTON SALT COMPANY	430	598	16.393	1.85		13.950		208	
58 A LA	" " " " " "	430	598	11.922	1.84		9.764		208, 209	
59 LA	THE CLEVELAND TRUST COMPANY	115	5	3.388	0.42		2.869		208	MORTON SALT COMPANY - MINERAL RIGHTS V. 405 P 578 (LANDLOCKED)
60 LA	" " " " " "	115	5		18.70		75.88	102.0	208, 210, 211, 212	VILLAGE OF GRAND RIVER RESIDUE RIGHT = 56.9 AC±
60	" " " " " "				0.59				209	PAINESVILLE TOWNSHIP RESIDUE RIGHT = 44.7 AC±
60 A	" " " " " "				0.42				212	MORTON SALT COMPANY - MINERAL RIGHTS V. 405 P 578
60 B	" " " " " "				0.07				212	
60 X	" " " " " "				0.07				211	
60 Y	" " " " " "				0.06				212	
60 WA	" " " " " "		202±						212	NO R/W REQUIRED

FED. RD. DIVISION	STATE	PROJECT	
2	OHIO		

201
212

LAK - 44 - 7.22
R/W PLAN
LIMITED ACCESS

A.M. Parcel 41-T. Acreage changed- 0.11 to 0.15	5-18-61
A.M. Parcel 46-LA. Acreage changed-70.438 to 70.458	5-18-61
A.M. Parcel 46. Acreage changed-0.09 to 0.11	5-18-61
A.M. Name of unknown property owner added (Parcel 32 LA)	4-28-61

LAK-44-7.22
R/W PLAN
LIMITED ACCESS

VICTOR G. PALINKAS

NELSON & CLEO HARTER


- (2) LA Cont. 0.07 Ac.
- (2) Cont. 0.42 Ac.
- (27) LA Cont. 0.05 Ac.
P.R.O. = 0.02 Ac.
- (27) T Cont. 0.11 Ac.
P.R.O. = 0.02 Ac.

- (4) LA Cont. 0.21 Ac.
- (4) Cont. 0.01 Ac.
- (4) WA
- (27) AT Cont. 0.20 Ac.
P.R.O. = 0.15 Ac.

CHARLES E. & JULIA L. LIPMAN

- (5) LA Cont. 0.11 Ac.
- (5) Cont. 0.02 Ac.
- (5) WA
- (29) T Cont. 0.016 Ac.

NOTE:
Parcels No. 26 LA, 27 LA, 27 T,
27 AT, 28 LA and 29 T acquired
under LAK-2-10.35.

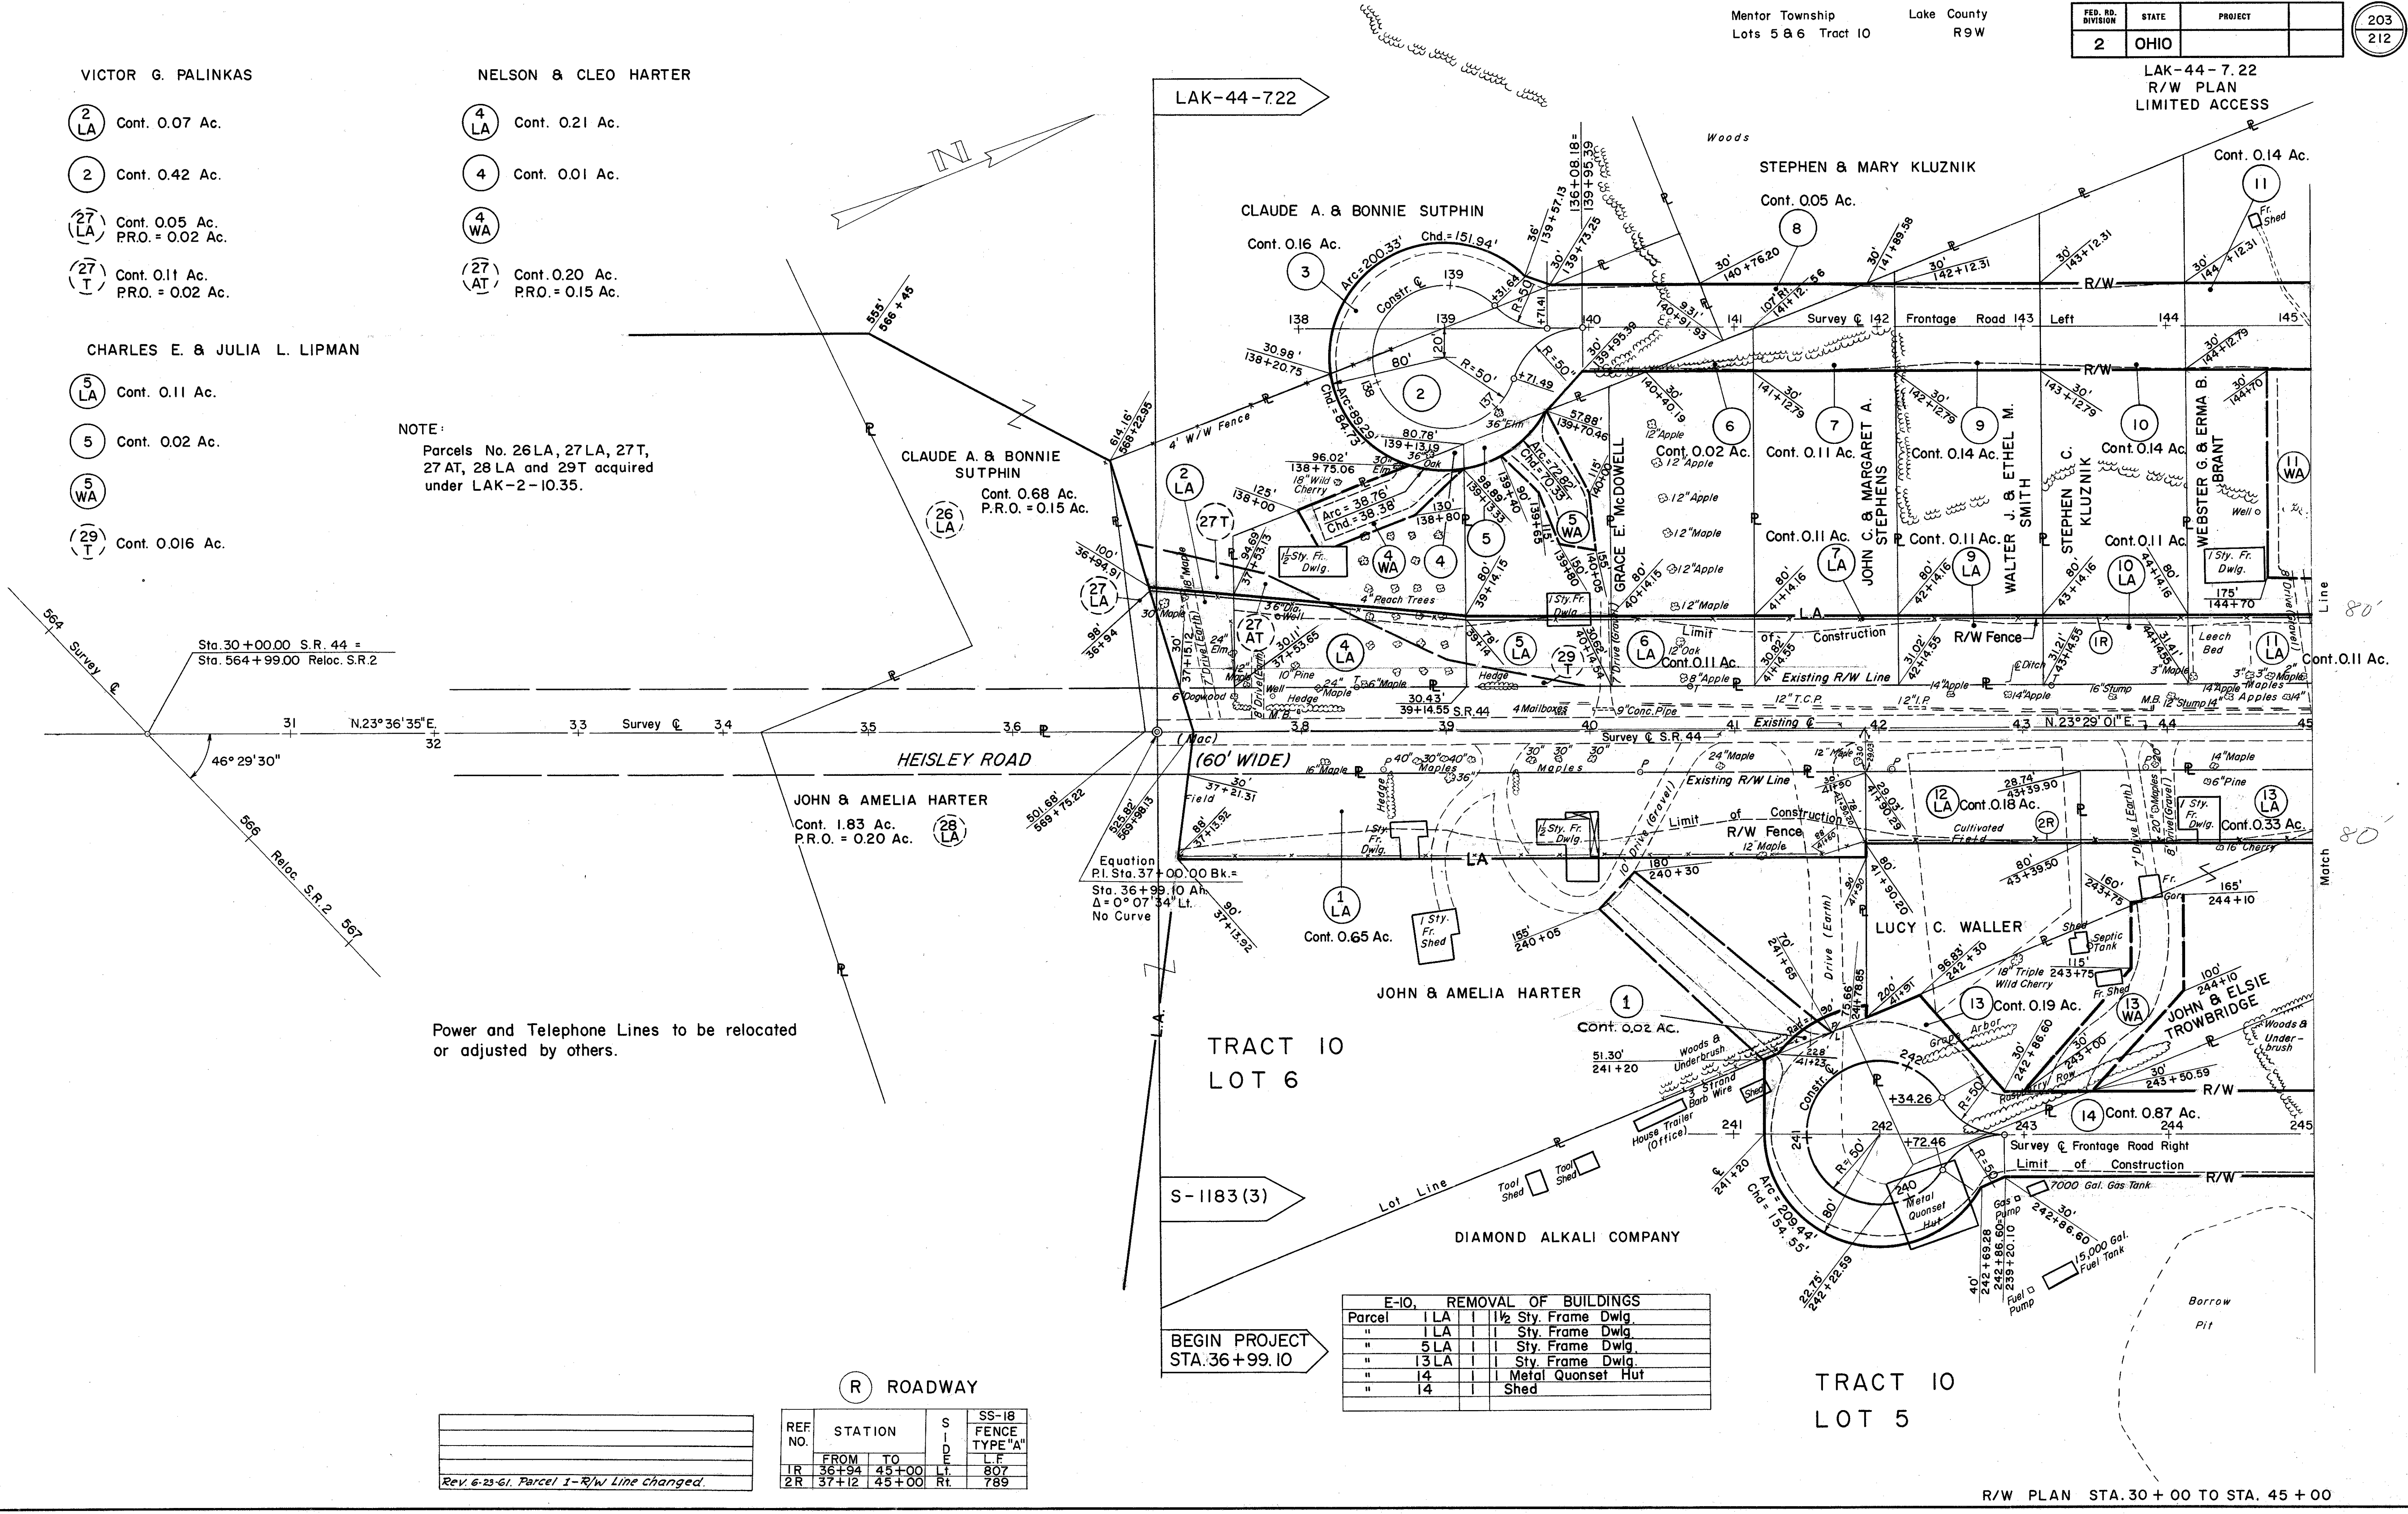

E-10. REMOVAL OF BUILDINGS			
Parcel	1 LA	1 1/2	Sty. Frame Dwlg.
"	1 LA	1	Sty. Frame Dwlg.
"	5 LA	1	Sty. Frame Dwlg.
"	13 LA	1	Sty. Frame Dwlg.
"	4	1	Metal Quonset Hut
"	14	1	Shed


(R) ROADWAY

REF. NO.	STATION	SIDE	SS-18 FENCE TYPE "A" L.F.
	FROM	TO	
1R	36+94	45+00	807
2R	37+12	45+00	789

Rev. 6-23-61. Parcel 1-R/W Line Changed.
--

TRACT 10
LOT 5

LAK-44-7.22
R/W PLAN
LIMITED ACCESS

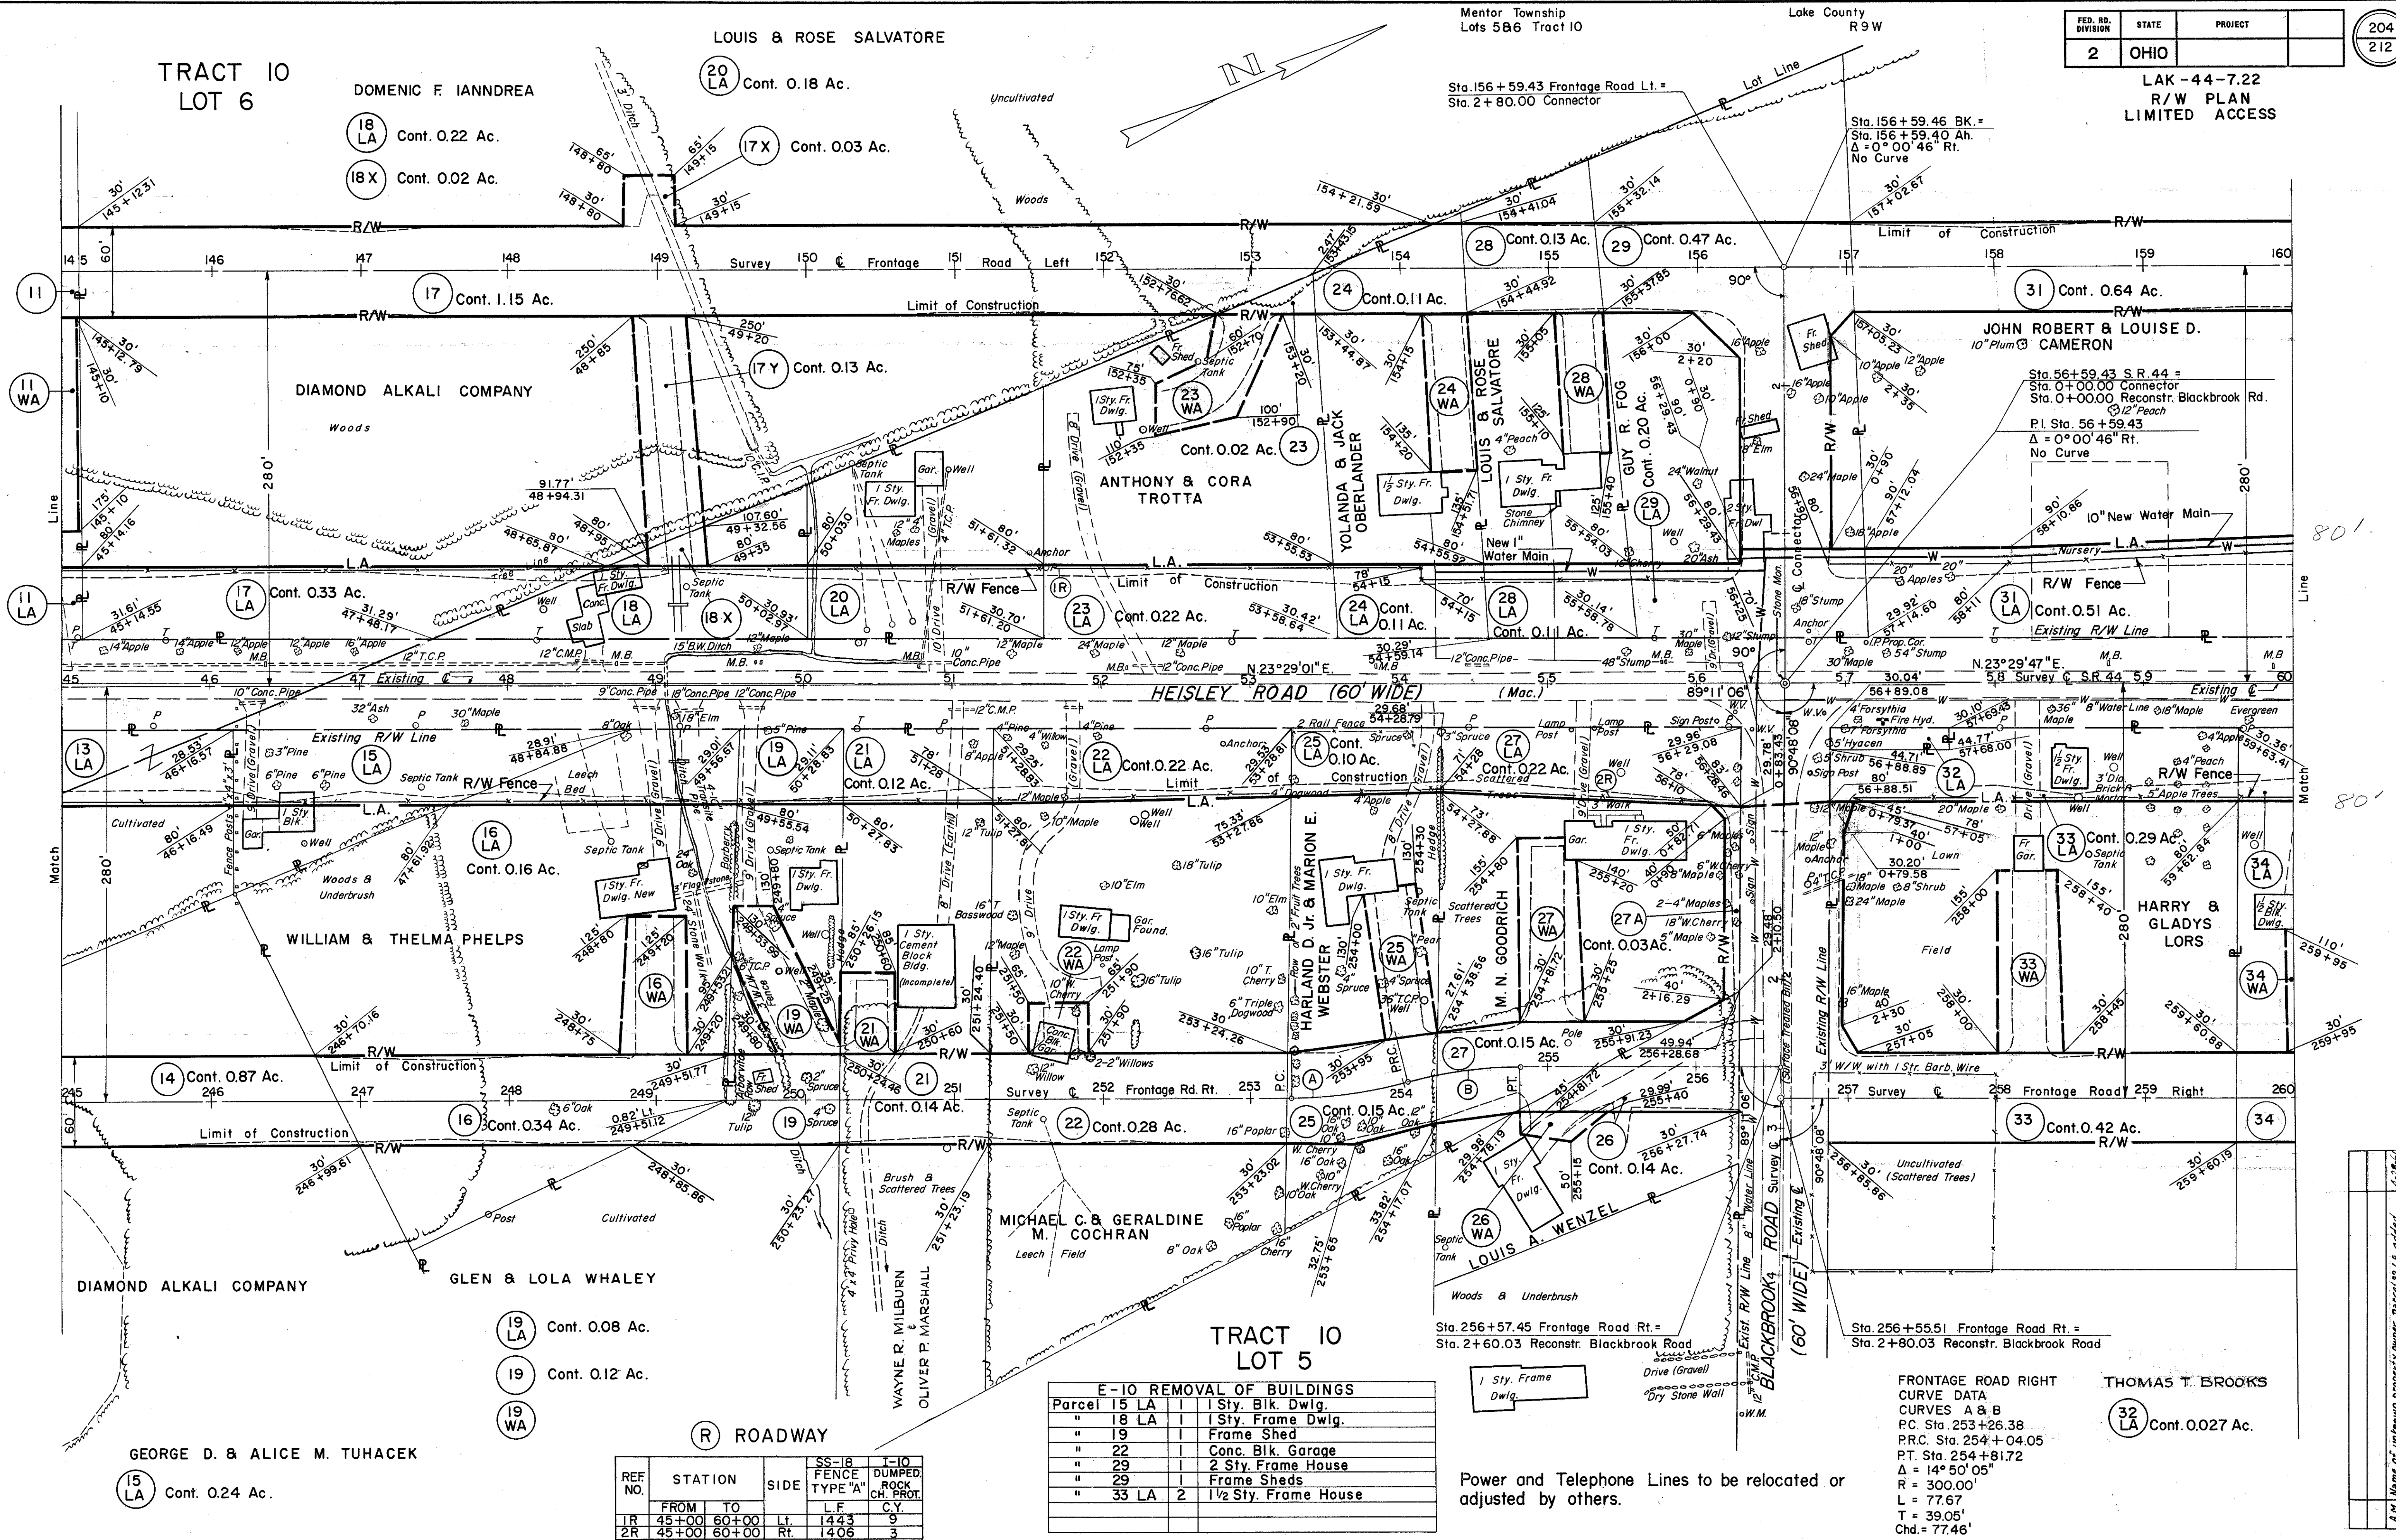

E-10 REMOVAL OF BUILDINGS				
Parcel	15	LA	1	1 Sty. Blk. Dwlg.
"	18	LA	1	1 Sty. Frame Dwlg.
"	19		1	Frame Shed
"	22		1	Conc. Blk. Garage
"	29		1	2 Sty. Frame House
"	29		1	Frame Sheds
"	33	LA	2	1½ Sty. Frame House

REF. NO.	STATION		SIDE	SS-18	I-10
				FENCE TYPE "A"	DUMPED ROCK CH. PROT.
	FROM	TO		L.F.	C.Y.
1R	45+00	60+00	Lt.	1443	9
2R	45+00	60+00	Rt.	1406	3

FRONTAGE ROAD RIGHT
CURVE DATA
CURVES A & B
P.C. Sta. 253+26.38
P.R.C. Sta. 254+04.05
P.T. Sta. 254+81.72
 $\Delta = 14^{\circ} 50' 05''$
R = 300.00'
L = 77.67
T = 39.05'
Chd. = 77.46'

THOMAS T. BROOKS


(32
LA) Cont. 0.027 Ac.

A.M.	Name of unknown property owner Parcel 32 LA added	4-28-61		
A.M.	Parcel 21 LA - Name changed	4-28-61		

Mentor Township Lake County
Tract 10 Lot 5; Tract 14 Lot 1 R9W
Painesville Township Lake County
Tract 4 Lots 18 & 21 T11N R8W

REVISIONS	
A.M. From approx. Sta. 24+40 (West), WIDTH OF S.R. 283	5-18-61
Changed from 80' to 60'	5-18-61
A.M. Parcel 41-T. Acreage changed from 0.11 to 0.15	5-18-61
A.M. Parcel 46. Acreage changed from 0.09 to 0.11	5-18-61

FED. RD. DIVISION	STATE	PROJECT	205 212
2	OHIO		

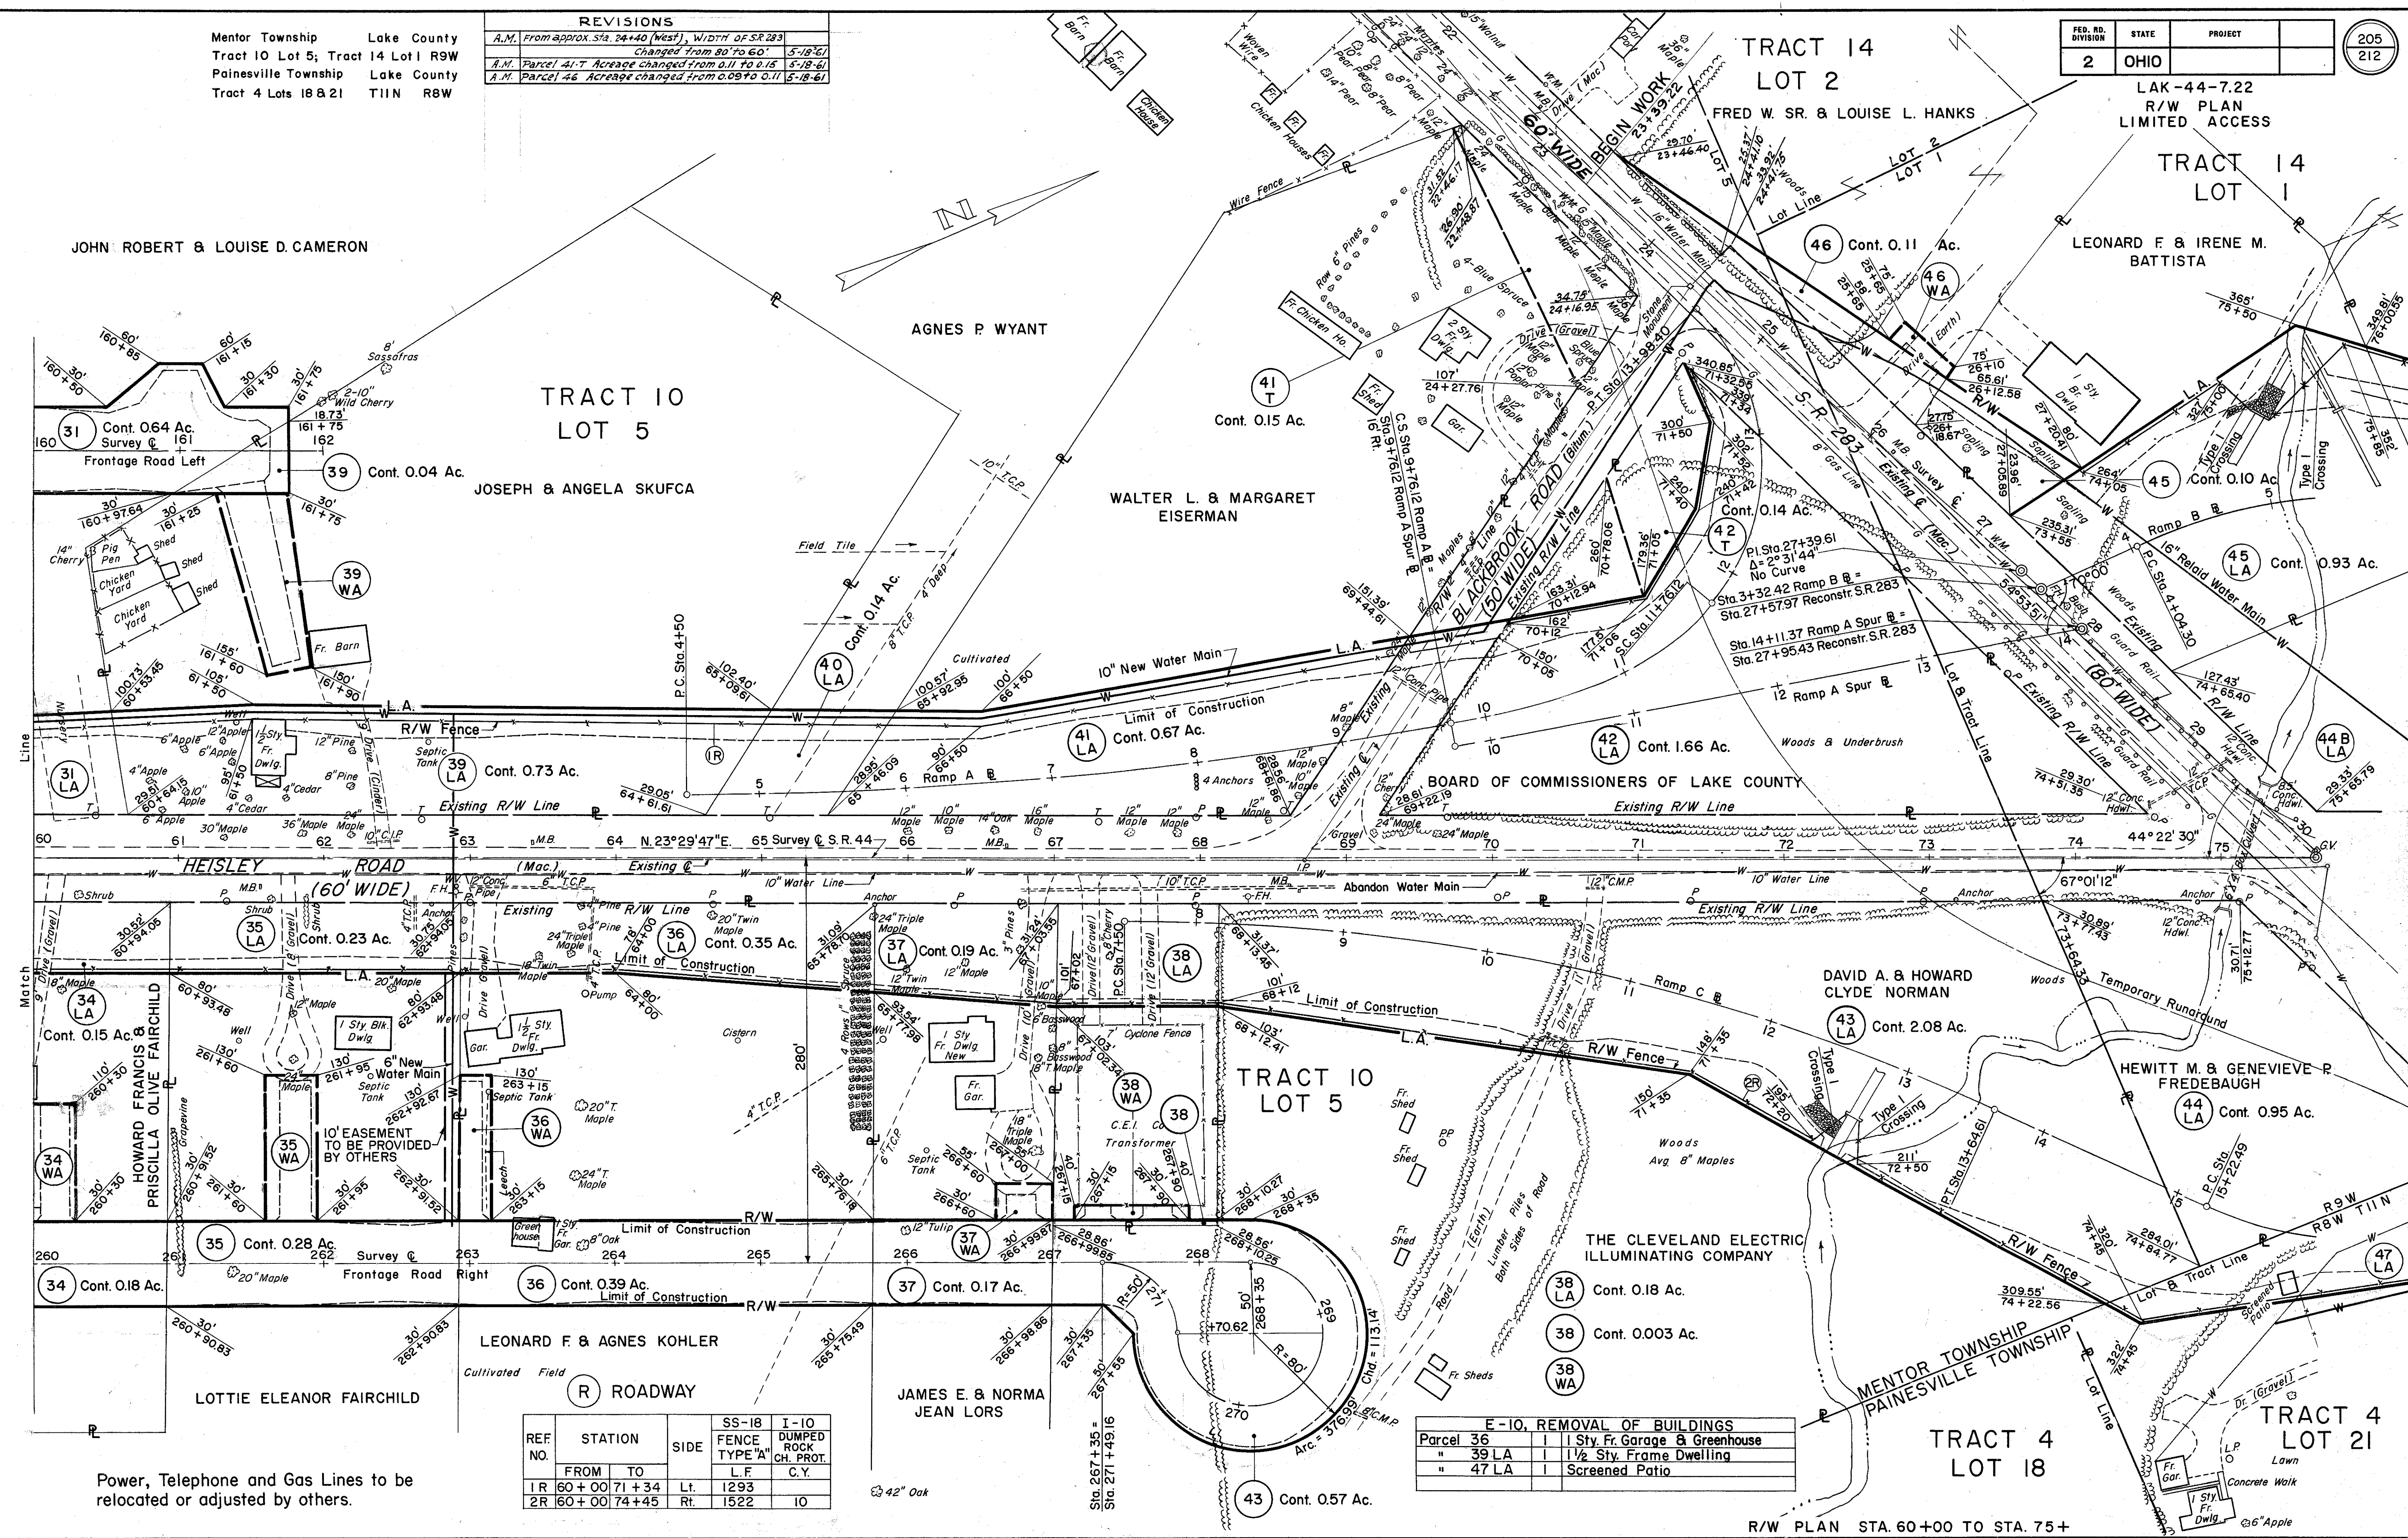

Power, Telephone and Gas Lines to be relocated or adjusted by others.

REF. NO.	STATION	SIDE	SS-18 FENCE TYPE "A"	I-10 DUMPED ROCK CH. PROT.
1R	60+00 TO 71+34	Lt.	1293	C.Y.
2R	60+00 TO 74+45	Rt.	1522	10


E-10, REMOVAL OF BUILDINGS	
Parcel 36	1 1/2 Sty. Fr. Garage & Greenhouse
" 39 LA	1 1/2 Sty. Frame Dwelling
" 47 LA	Screened Patio

R/W PLAN STA. 60+00 TO STA. 75+


FRED W. Sr. & LOUISE L. HANKS

HEWITT M. & GENEVIEVE P. FREDEBAUGH

LAK-44-7.22
R/W PLAN
LIMITED ACCESS

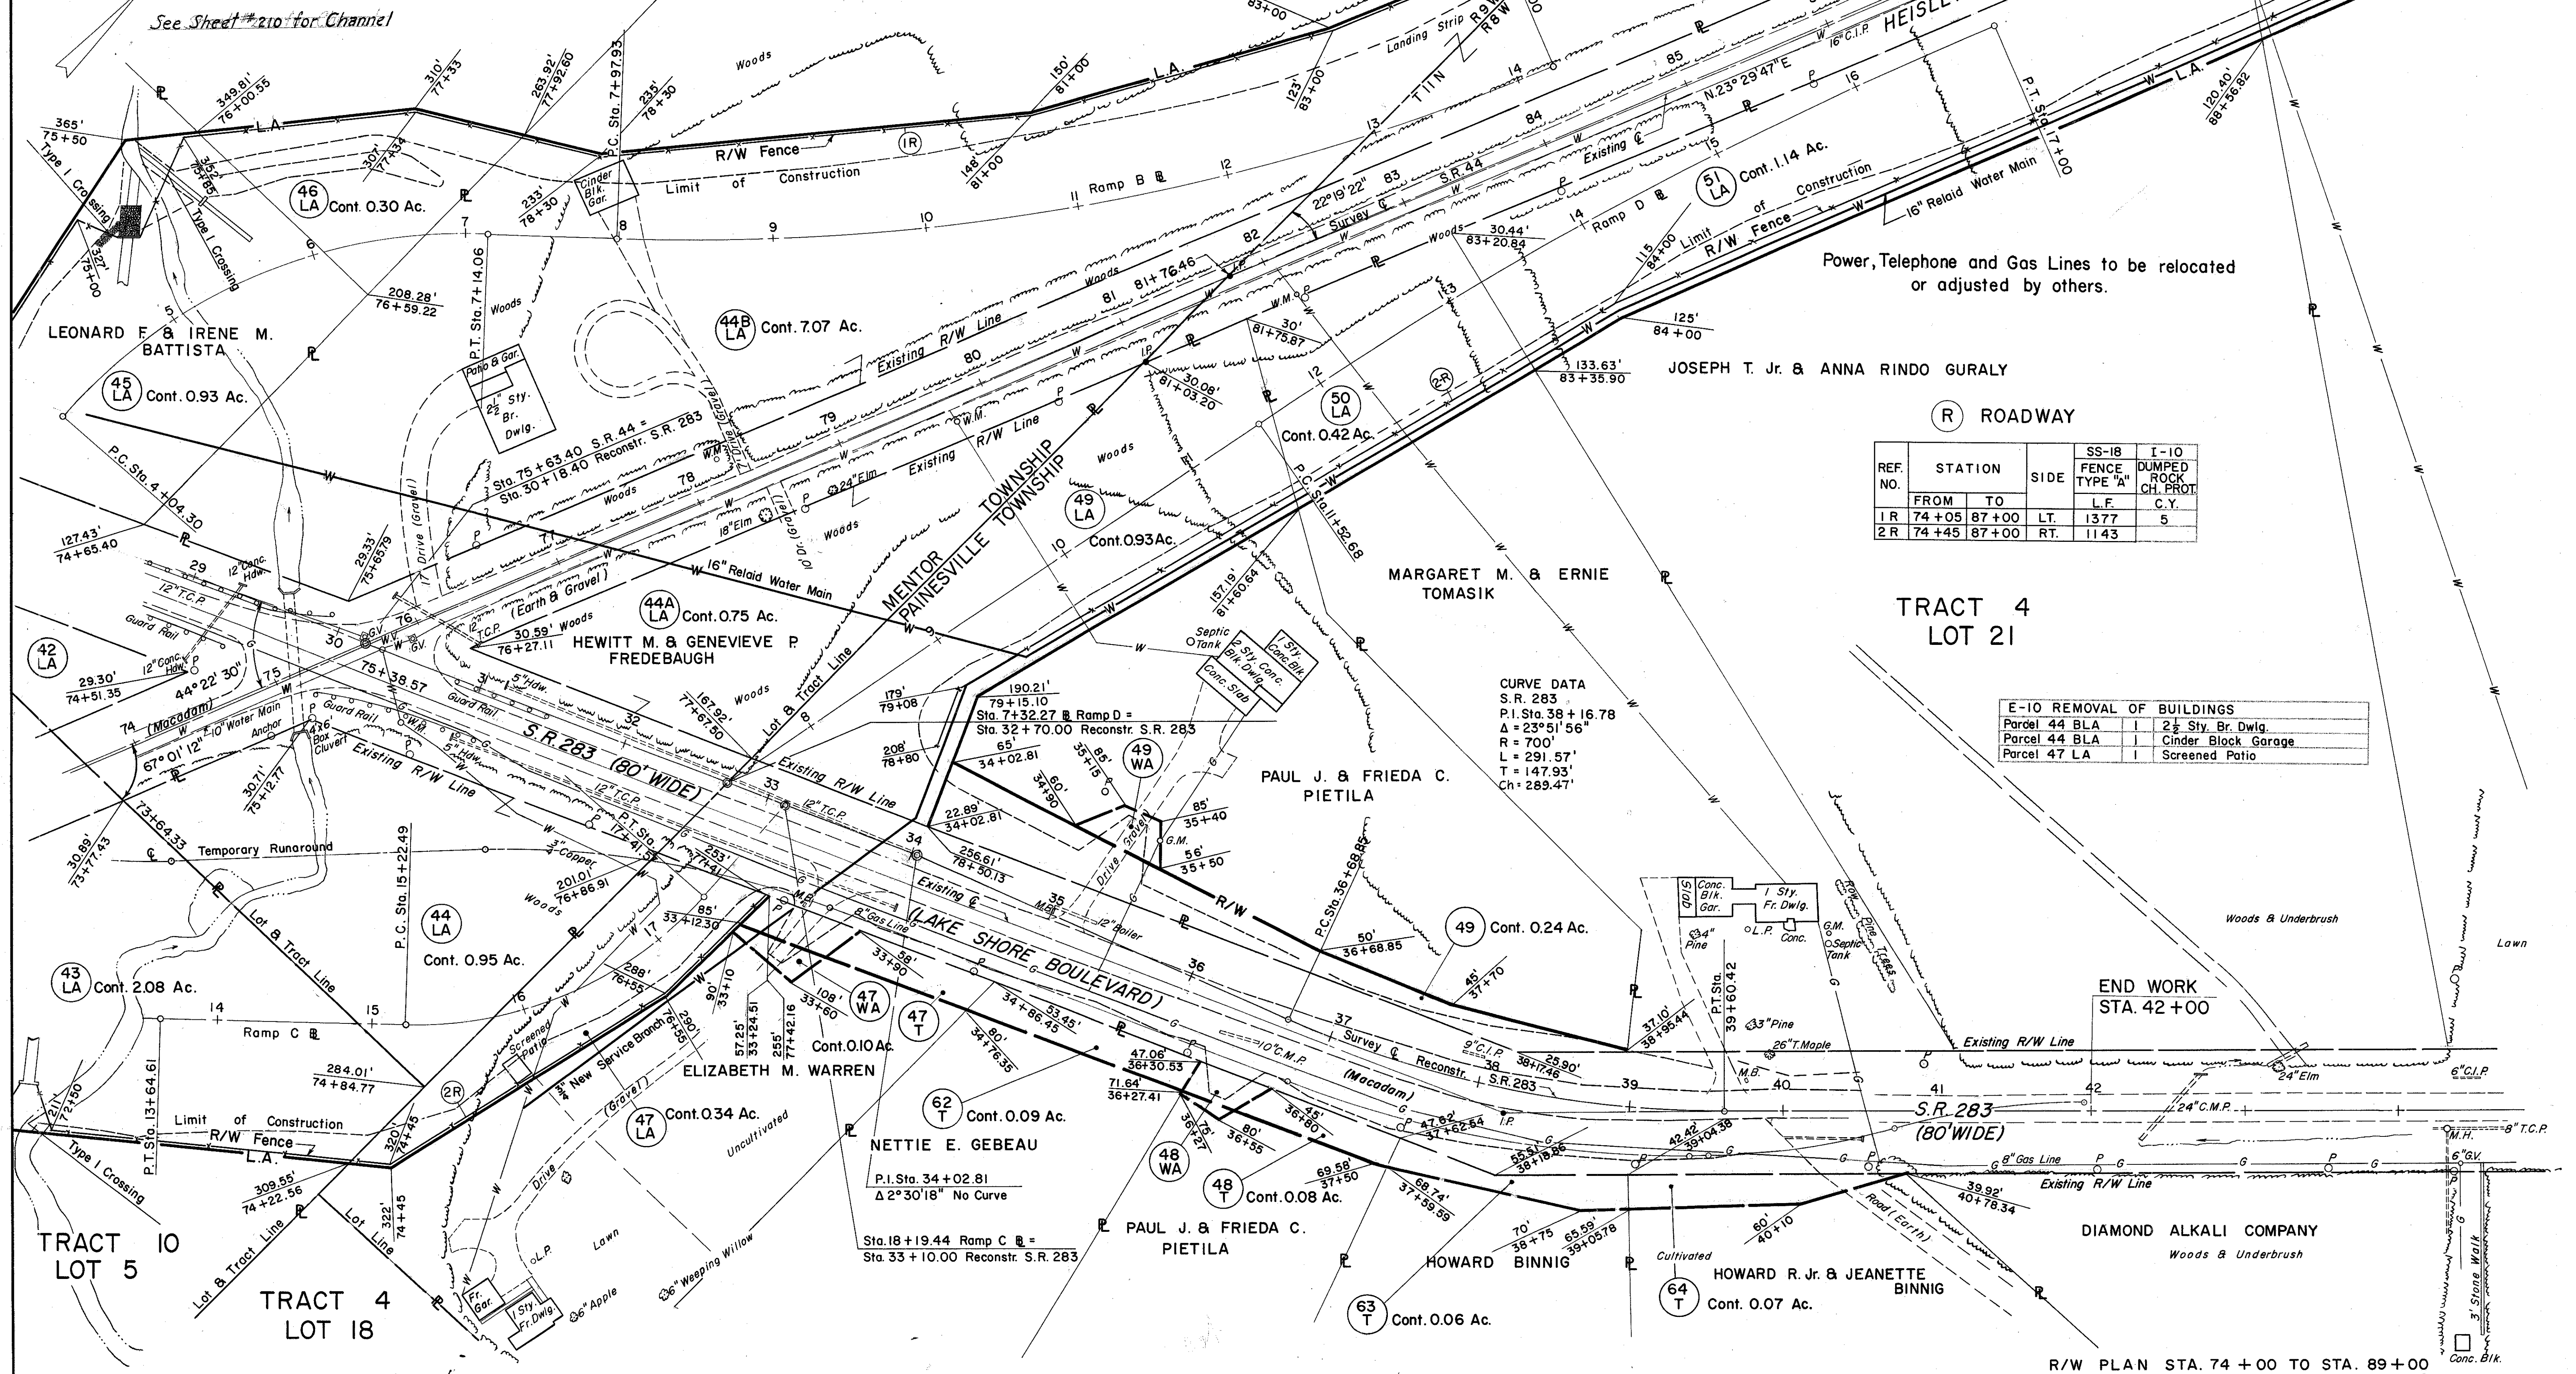

LAK-44-7.22
R/W PLAN
LIMITED ACCESS

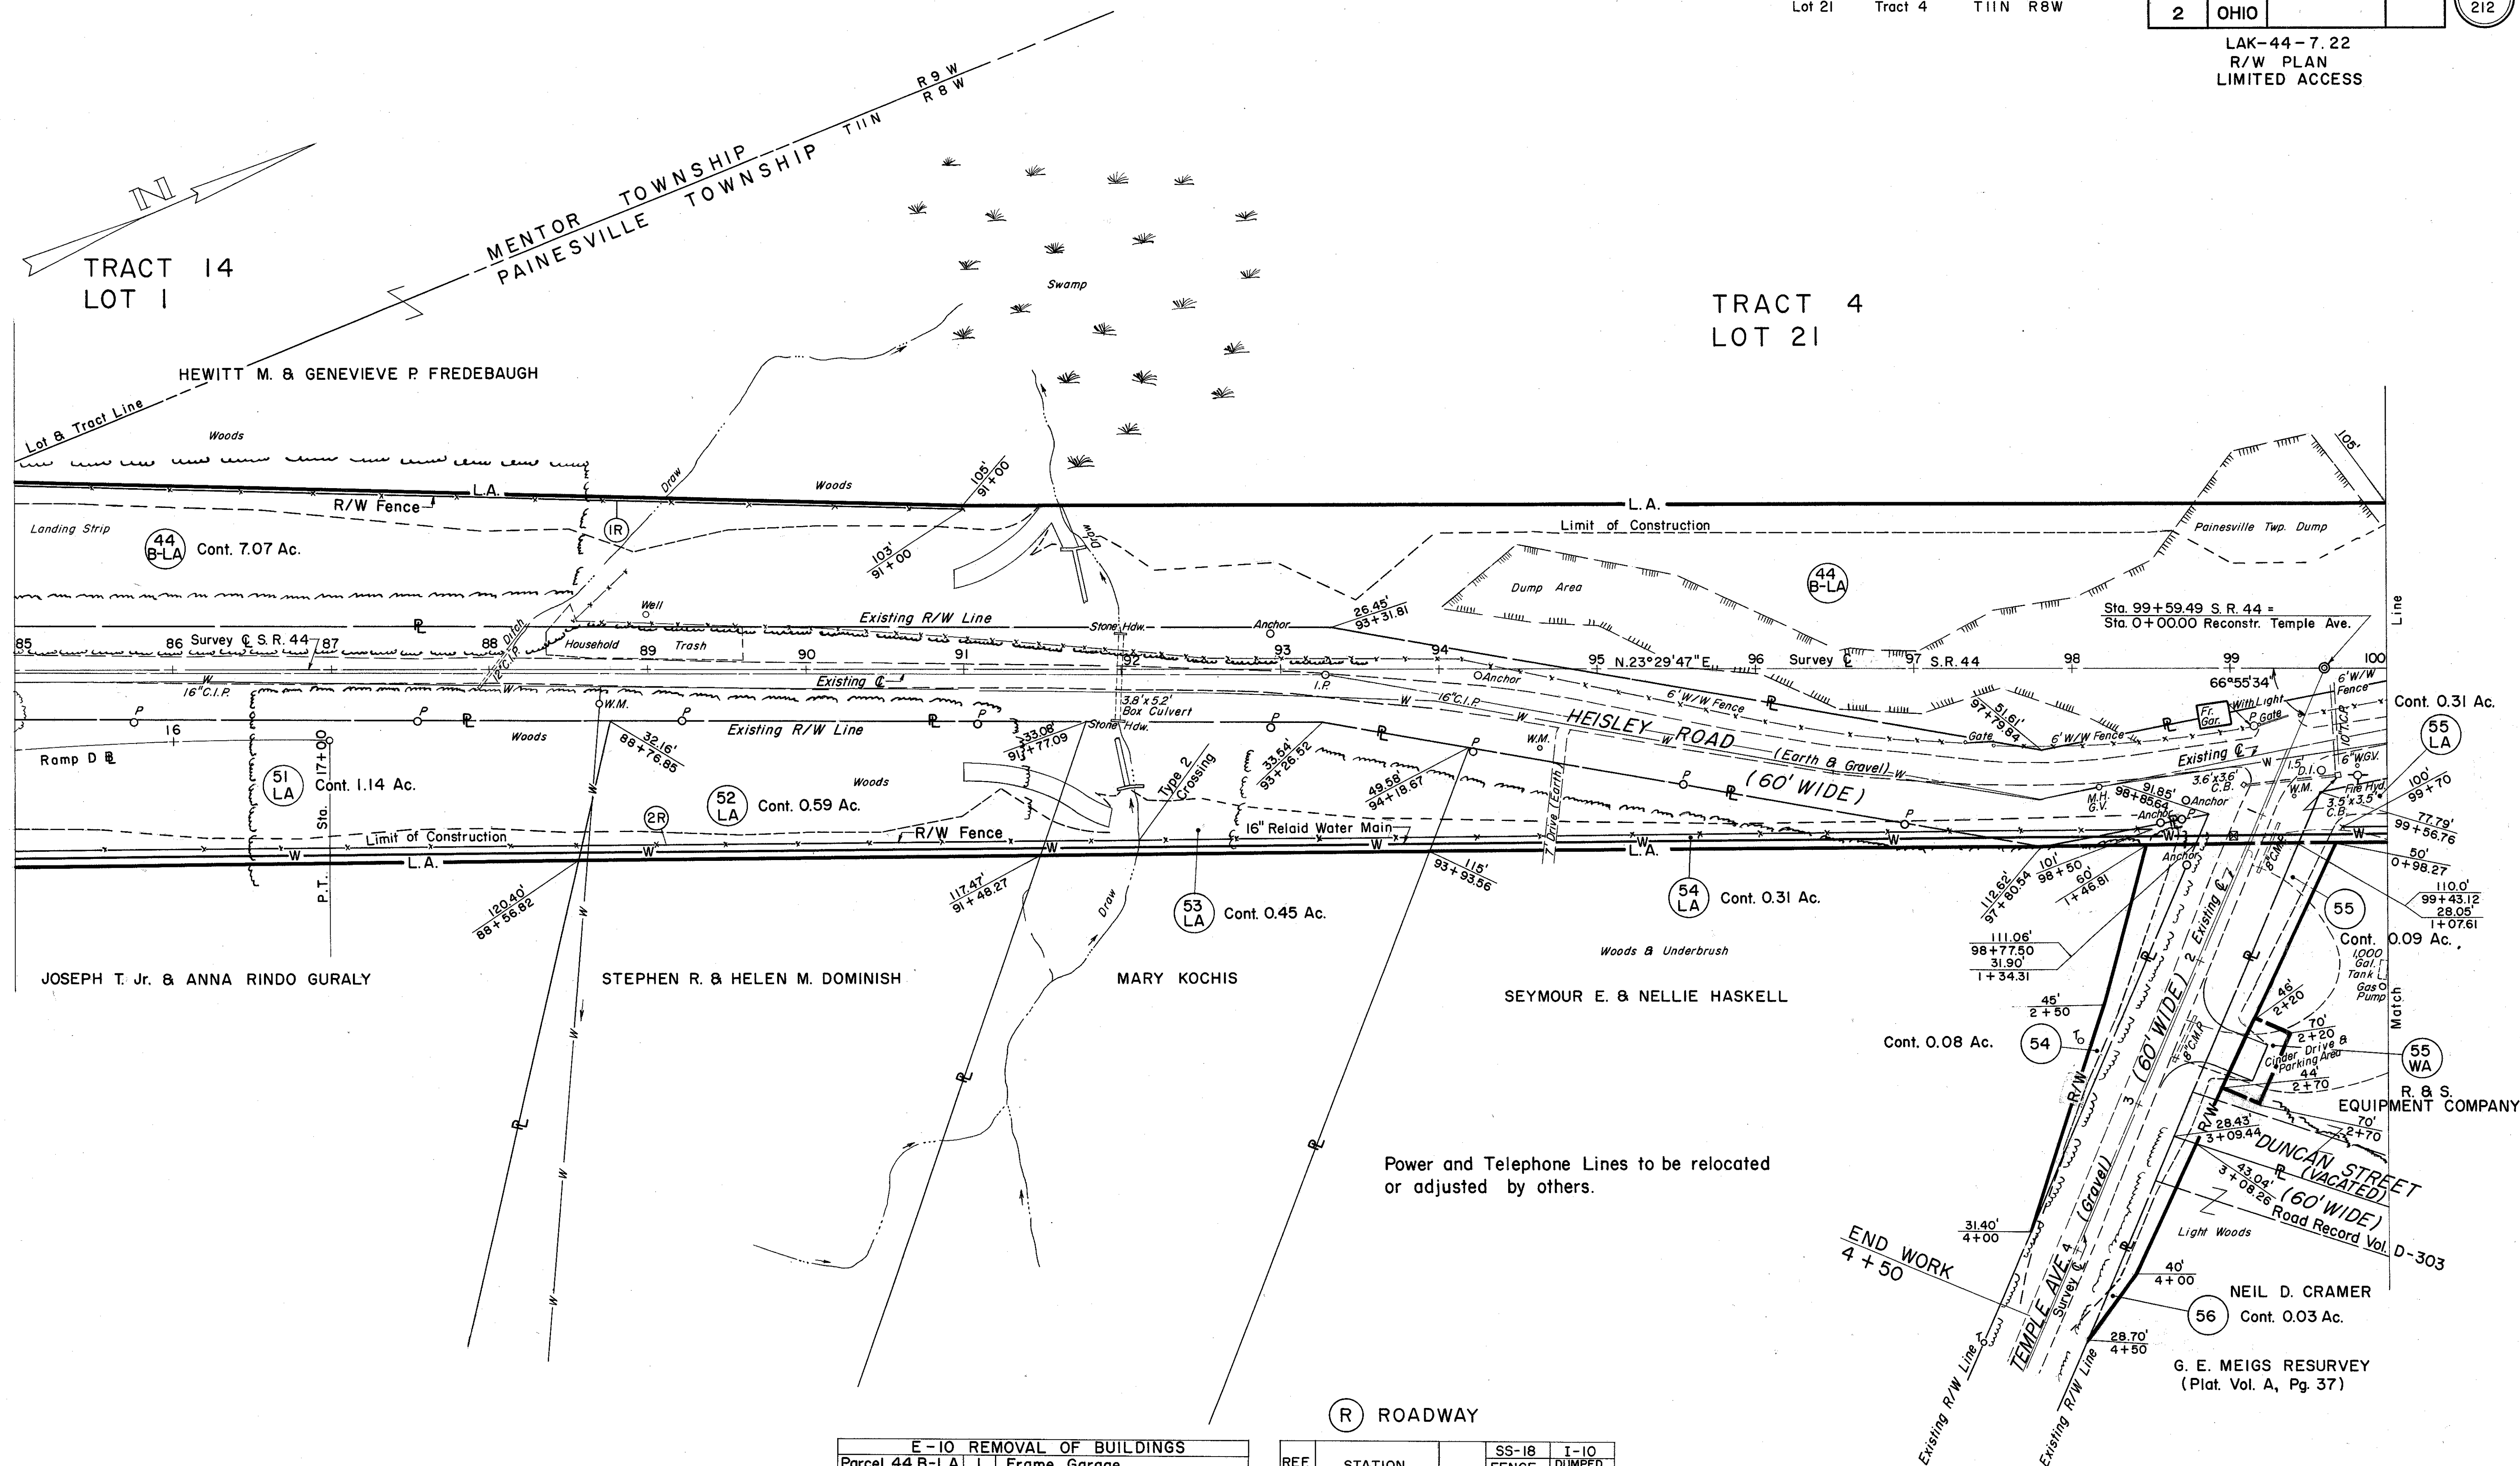

E-10 REMOVAL OF BUILDINGS
Parcel 44 B-LA | Frame Garage

(R) ROADWAY

REF. NO.	STATION		SIDE	SS-18 FENCE TYPE 'A' L.F.	I-10 DUMPED ROCK CH. PROT. C.Y.
	FROM	TO			
1R	87+00	91+00	Lt.	400	
2R	87+00	100+00	Rt.	1180	4

LAK-44-7.22
R/W PLAN
LIMITED ACCESS

S.R. 44
R/W CURVE DATA No. 1
P.I. Sta. 106+20.81
 $\Delta = 2^\circ 30' 00''$ Lt.
 $D = 1^\circ 29' 53.3''$
 $R = 3824.46'$
 $L = 166.87'$
 $T = 83.45'$
 $Ch = 166.86' (N 22^\circ 14' 47'' E.)$


S.R. 44
R/W CURVE DATA No. 2
P.I. Sta. 113+12.23
 $\Delta = 23^\circ 57' 53''$ Lt.
 $D = 2^\circ 00' 00''$
 $R = 2864.79'$
 $T = 608.00'$
 $L = 1198.23'$
 $Ch = 1189.51' (N 9^\circ 00' 50.5'' E.)$

TRACT 4
O.L. 23

MORTON SALT COMPANY

MORTON SALT COMPANY

THE CLEVELAND TRUST COMPANY

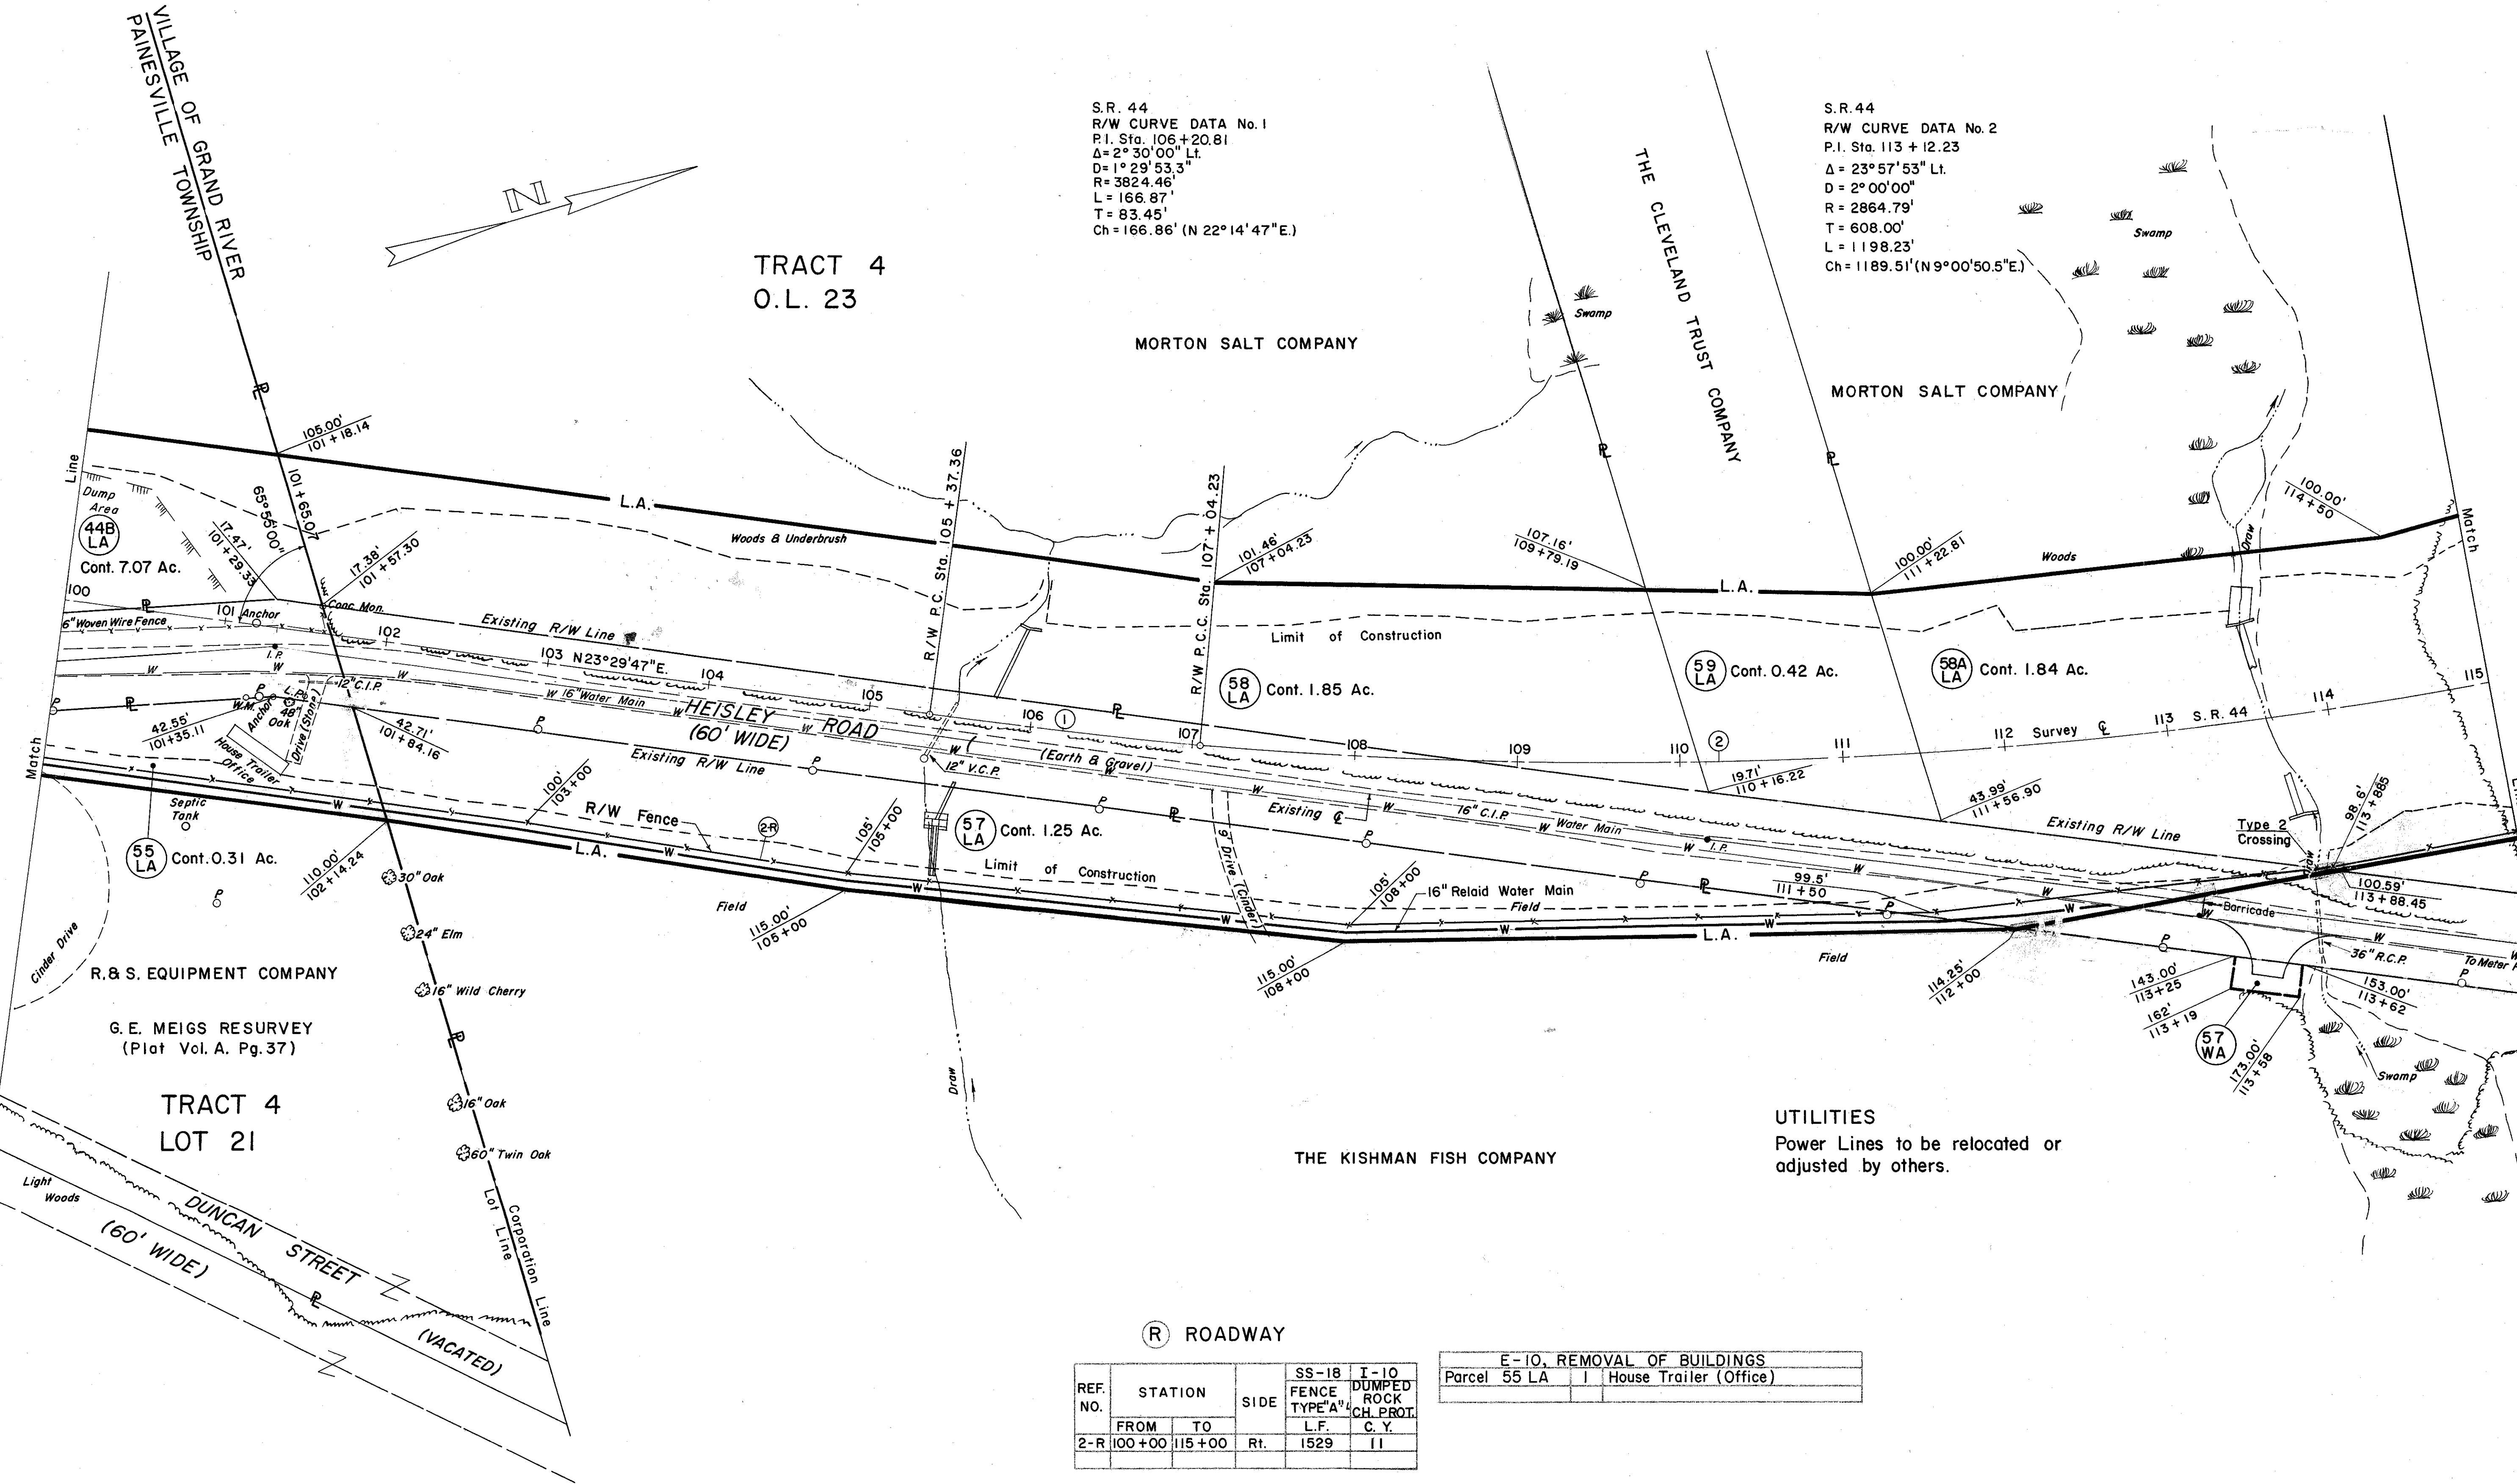

R. & S. EQUIPMENT COMPANY
G. E. MEIGS RESURVEY
(Plat Vol. A. Pg. 37)

TRACT 4
LOT 21

THE KISHMAN FISH COMPANY


UTILITIES
Power Lines to be relocated or
adjusted by others.

(R) ROADWAY

REF. NO.	STATION		SIDE	SS-18	T-10
	FROM	TO		FENCE TYPE "A"	DUMPED ROCK CH. PROT. C. Y.
2-R	100+00	115+00	Rt.	1529	11

E-10. REMOVAL OF BUILDINGS	
Parcel 55 LA	House Trailer (Office)

LAK - 44 - 7.22
R/W PLAN
LIMITED ACCESS

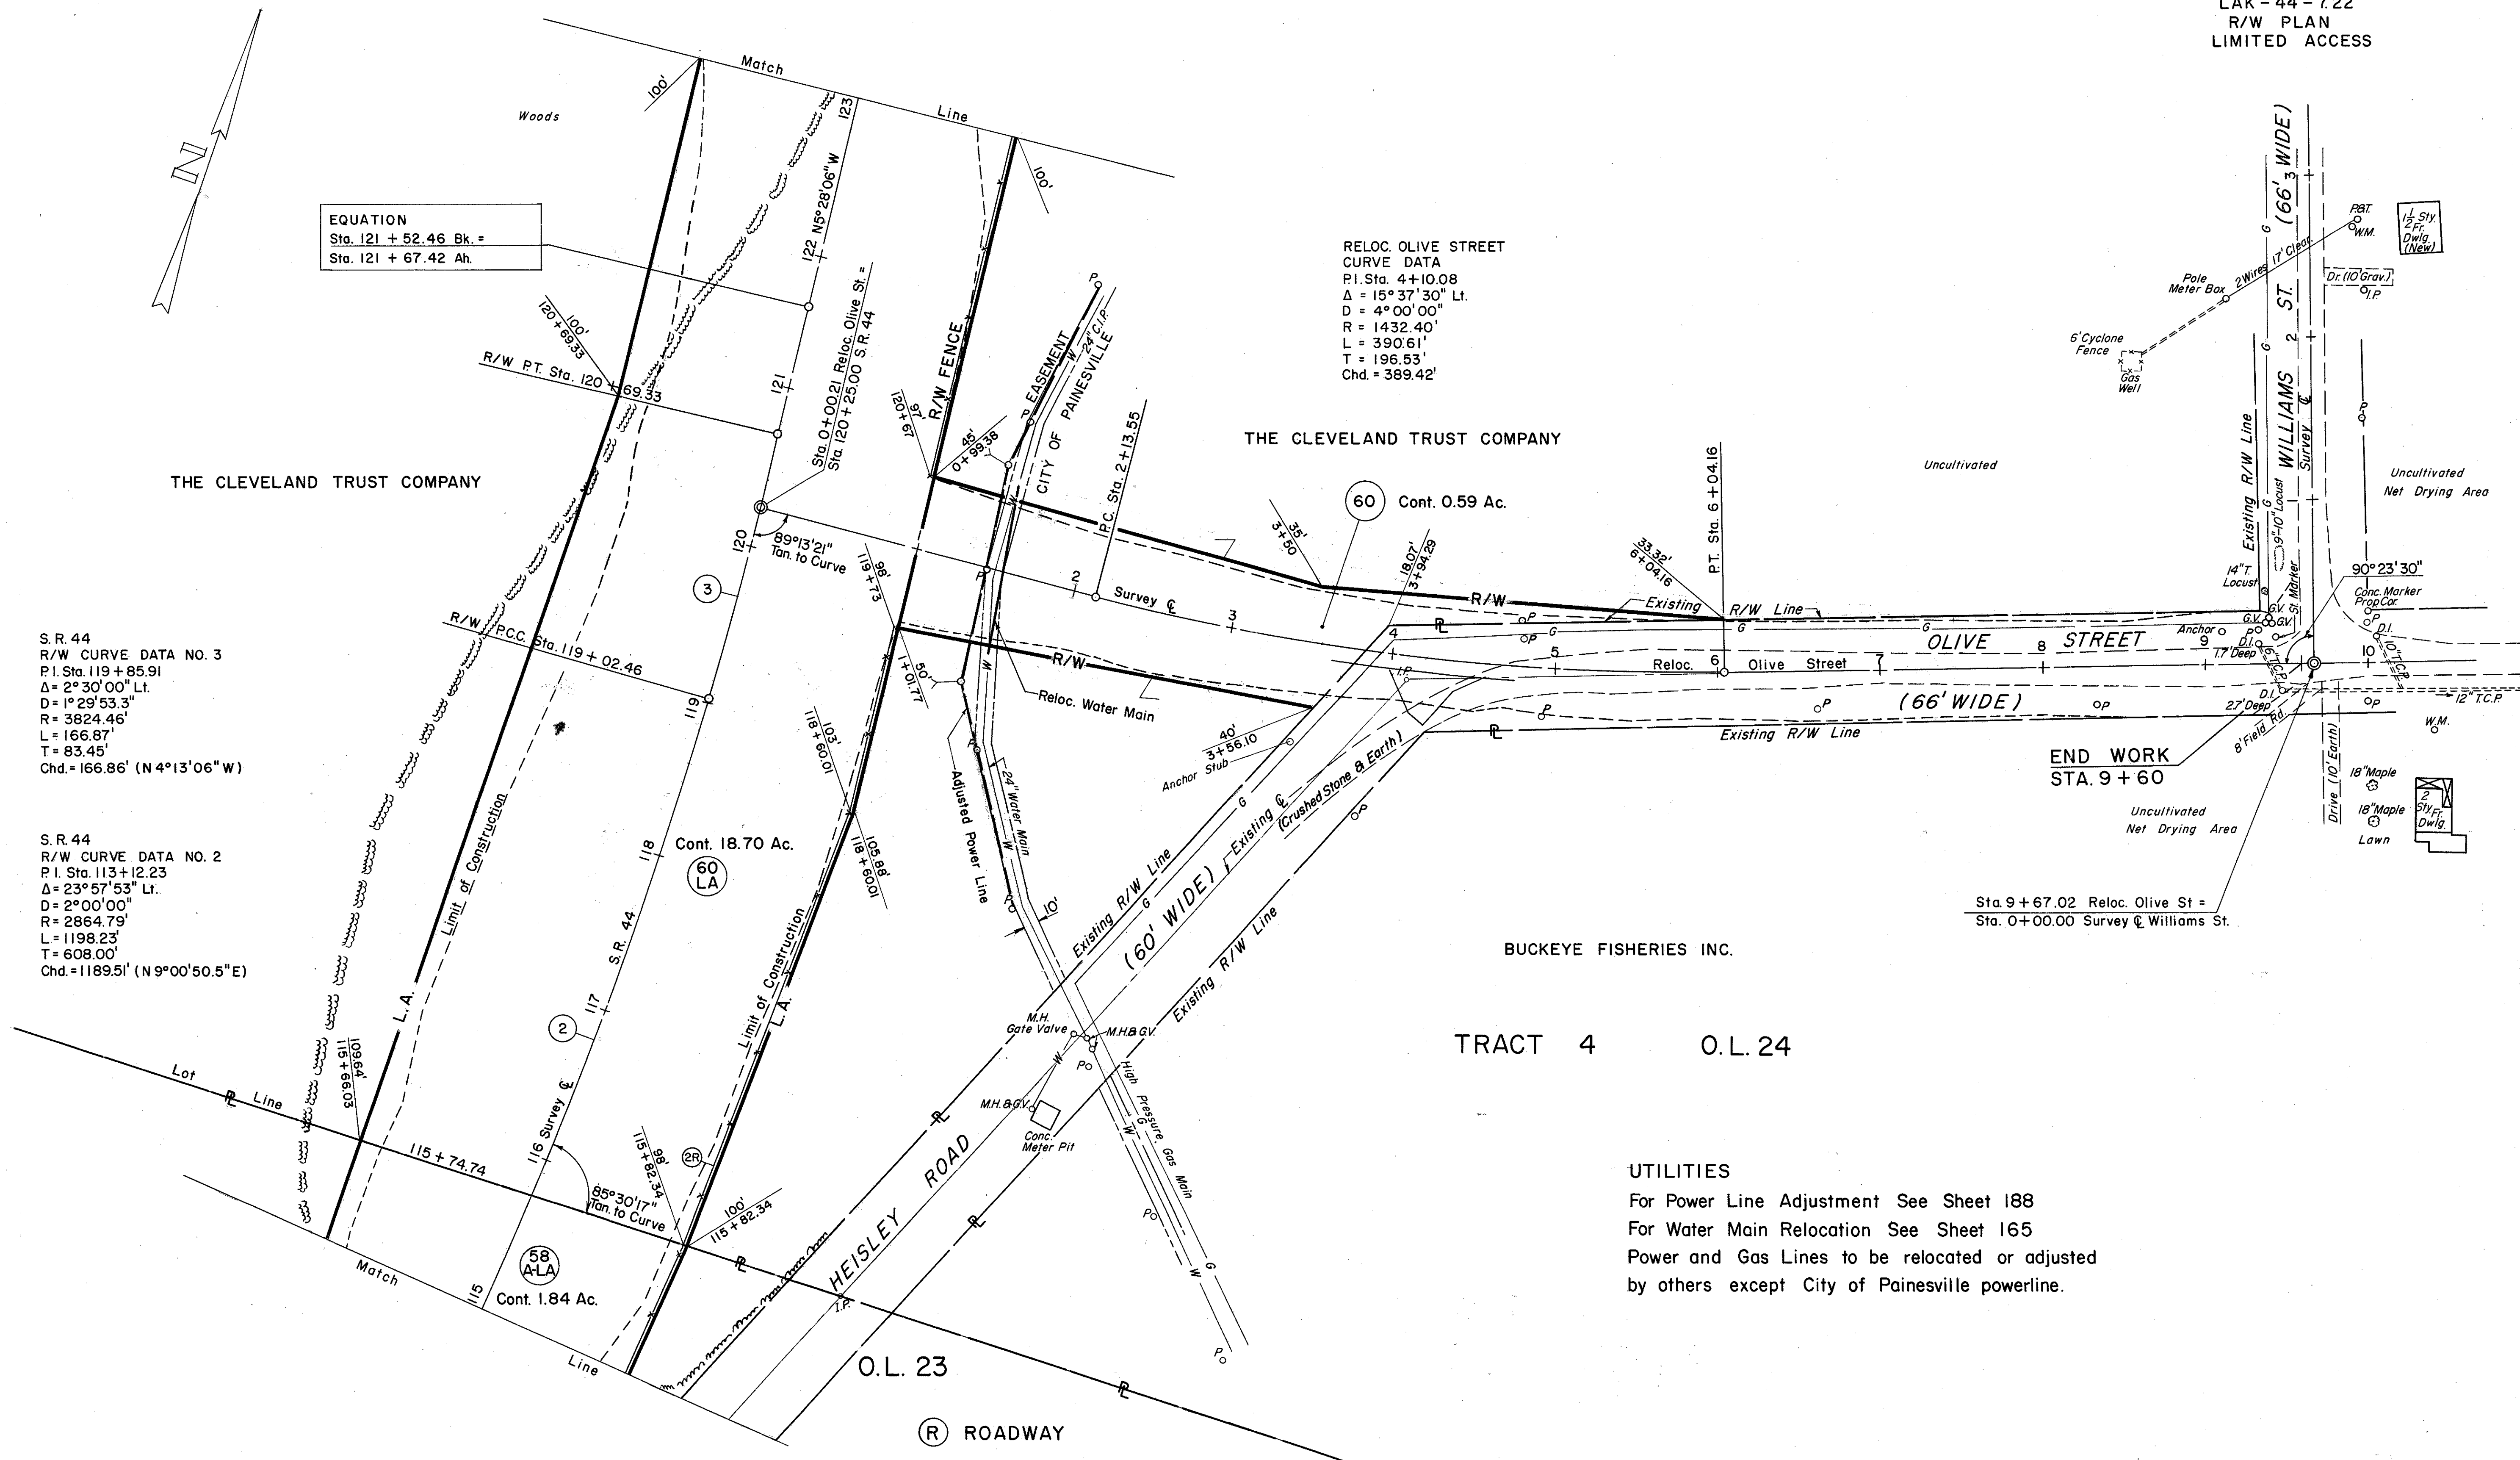


O.L. 23

(R) ROADWAY

REF. NO.	STATION		SIDE	SS-18 FENCE TYPE "A"
	FROM	TO		
2R	115+00	123+00	RT	704

FED. RD. DIVISION	STATE	PROJECT
2	OHIO	

LAK-44-7.22
R/W PLAN
LIMITED ACCESS

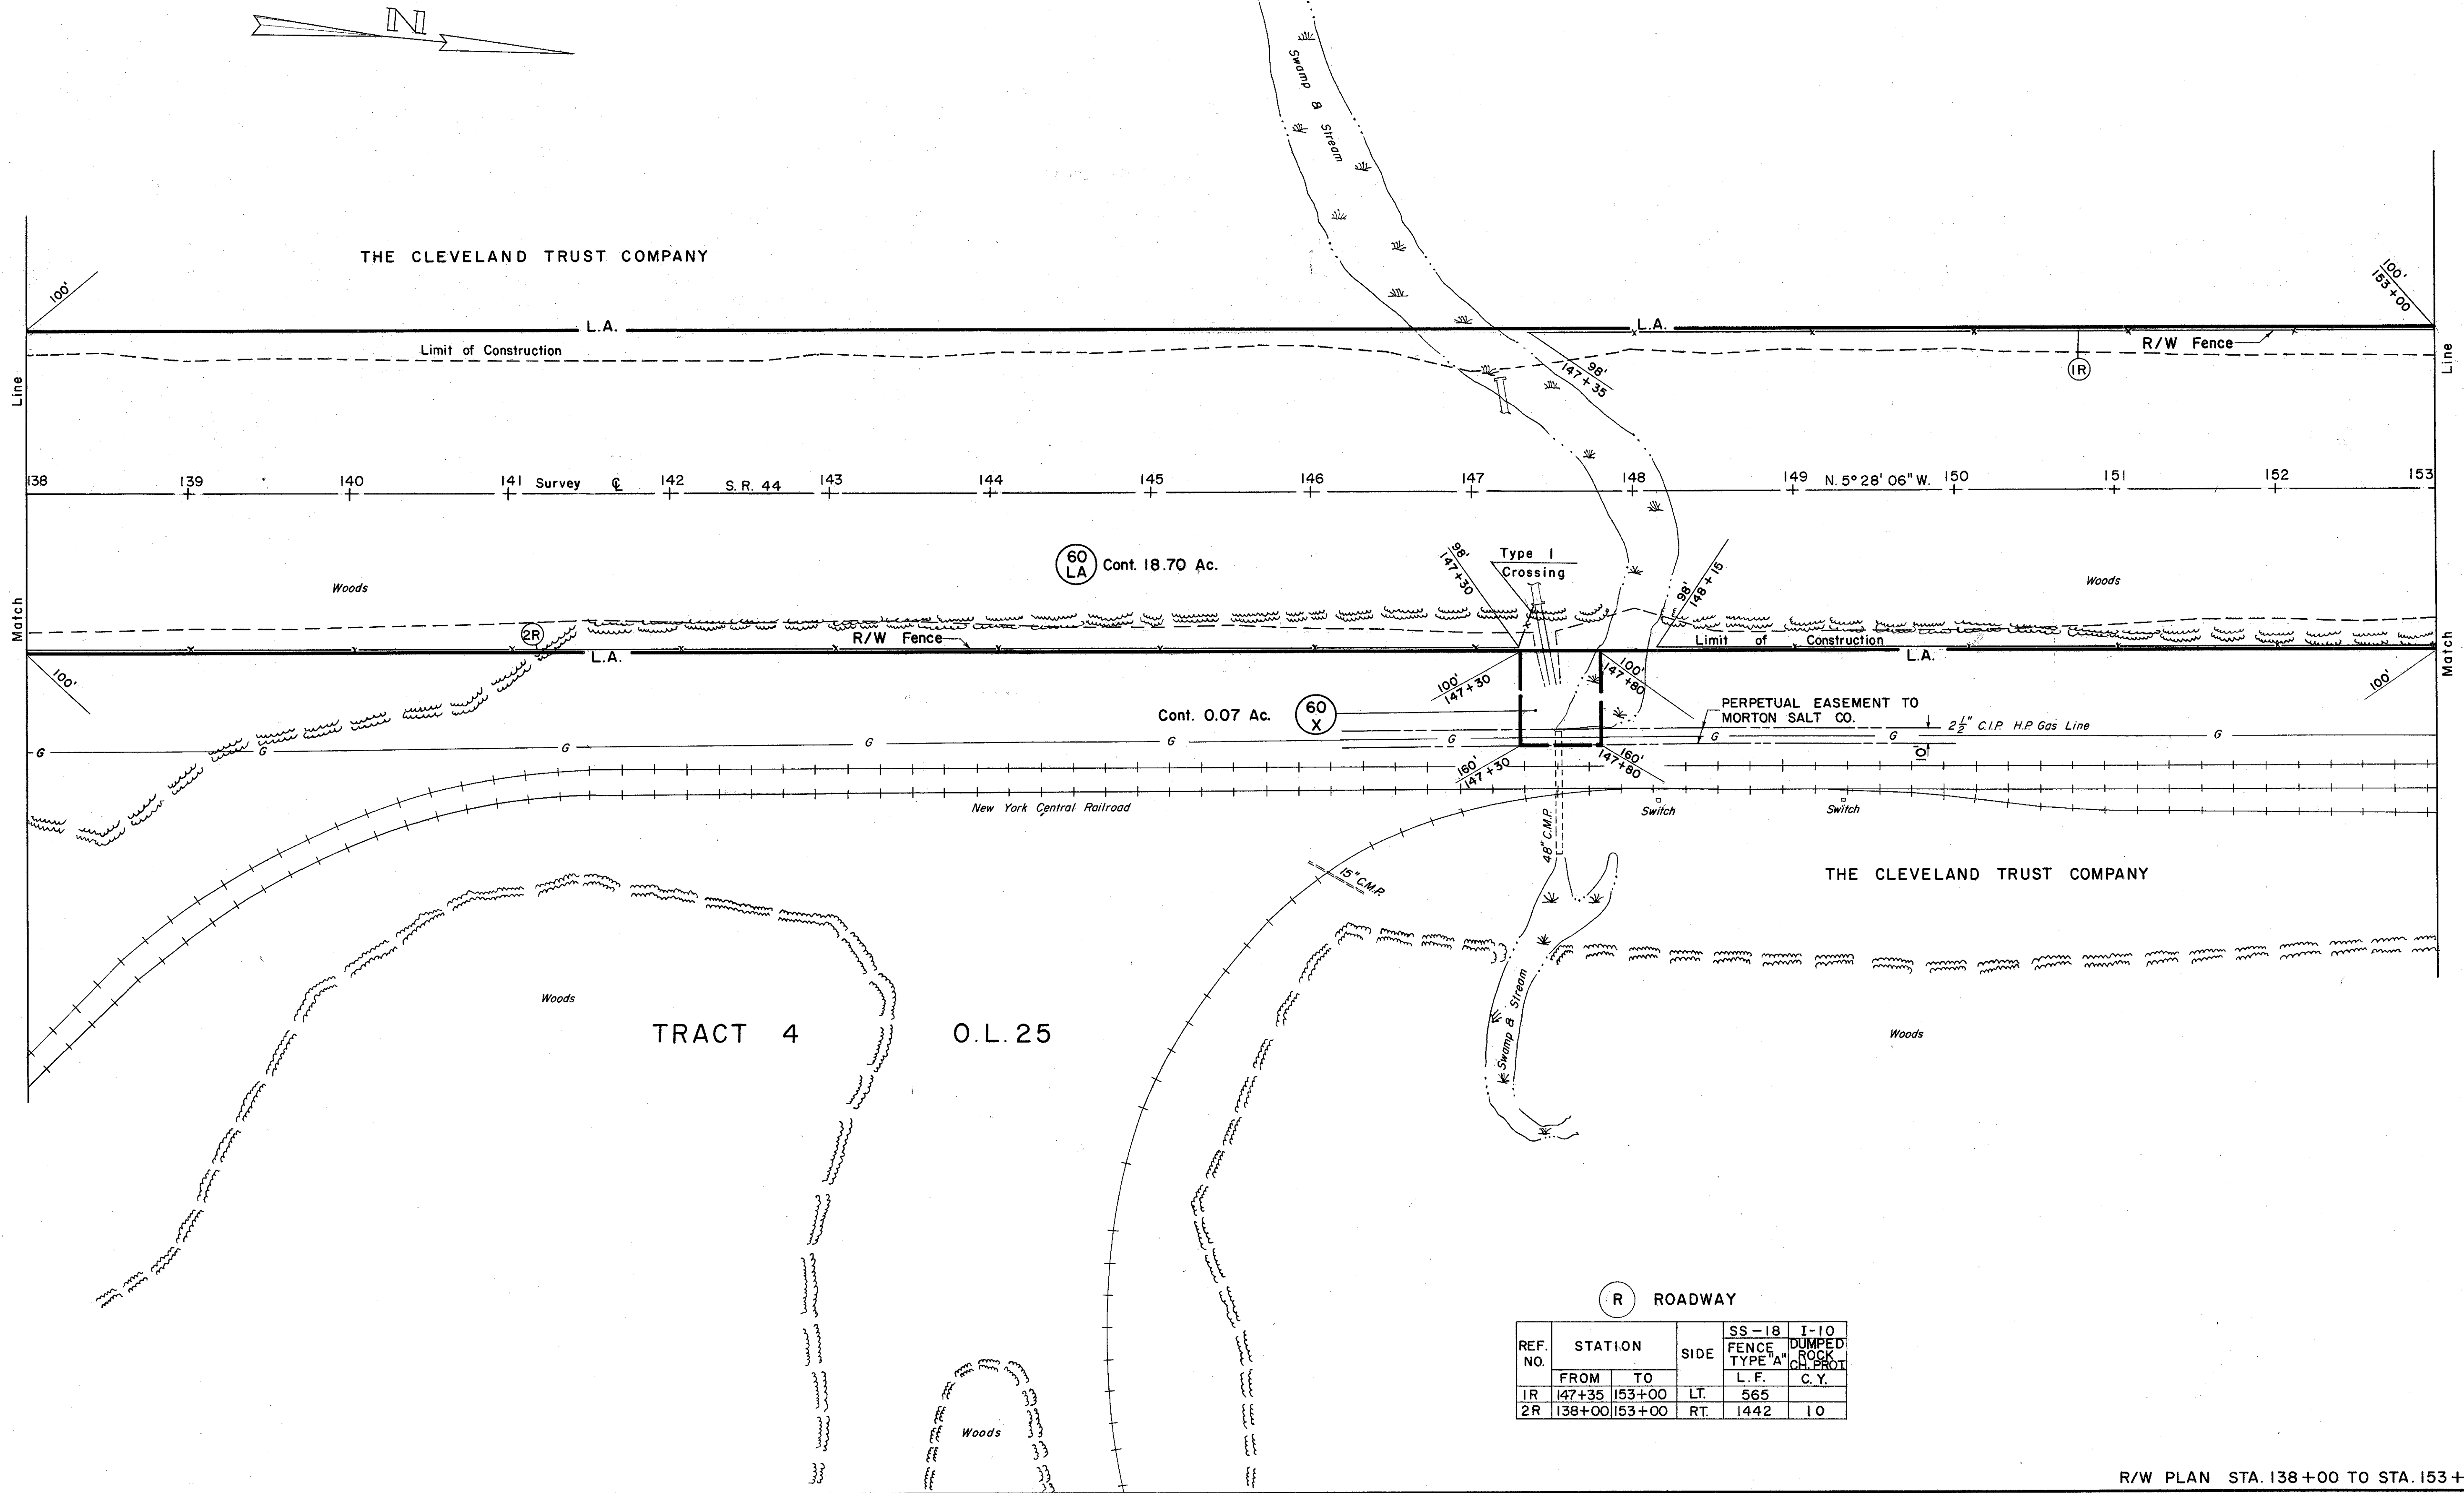

REF. NO.	STATION		SIDE	SS-18	I-10
	FROM	TO		FENCE TYPE 'A'	DUMPED ROCK C.P. PROT.
1R	147+35	153+00	LT.	L.F.	C.Y.
2R	138+00	153+00	RT.	1442	10

TRACT 4
LOT 26

RELOC. HEADLANDS ROAD
CURVE DATA
P.I. Sta. 48 + 39.25
 $\Delta = 26^{\circ} 00'$ Rt.
 $D = 14^{\circ} 00'$
 $R = 409.26'$
 $L = 185.71'$
 $T = 94.49'$
 $\text{Chd.} = 184.13'$

Woods & Underbrush

Cont. 0.06 Ac.

STATE OF OHIO
DEPARTMENT OF NATURAL RESOURCES

END WORK
12 + 50

MORTON SALT COMPANY
ECONSTR. MORTON SALT CO. ROAD
CURVE DATA
I. Sta. 1+02.29
C. Sta. 0+69.26
T. Sta. 1+35.26
= 5° 56' 24" Lt.
= 9° 00'
= 636.62'
= 66.00'
= 33.03'

R/W PLAN STA. 153+00 TO STA. 164+34.08

UTILITIES
For Power Line Adjustment See Sheet 188.
Power, Telephone and Gas Lines to be relocated
or adjusted by others except City of Painesville
powerline.

(R) ROADWAY

REF. NO	STATION		SIDE	SS-18
				FENCE TYPE 'A'
	FROM	TO		L.F.
1 R	153+00	163+70	Lt.	1080
2 R	153+00	163+70	Rt.	1053