


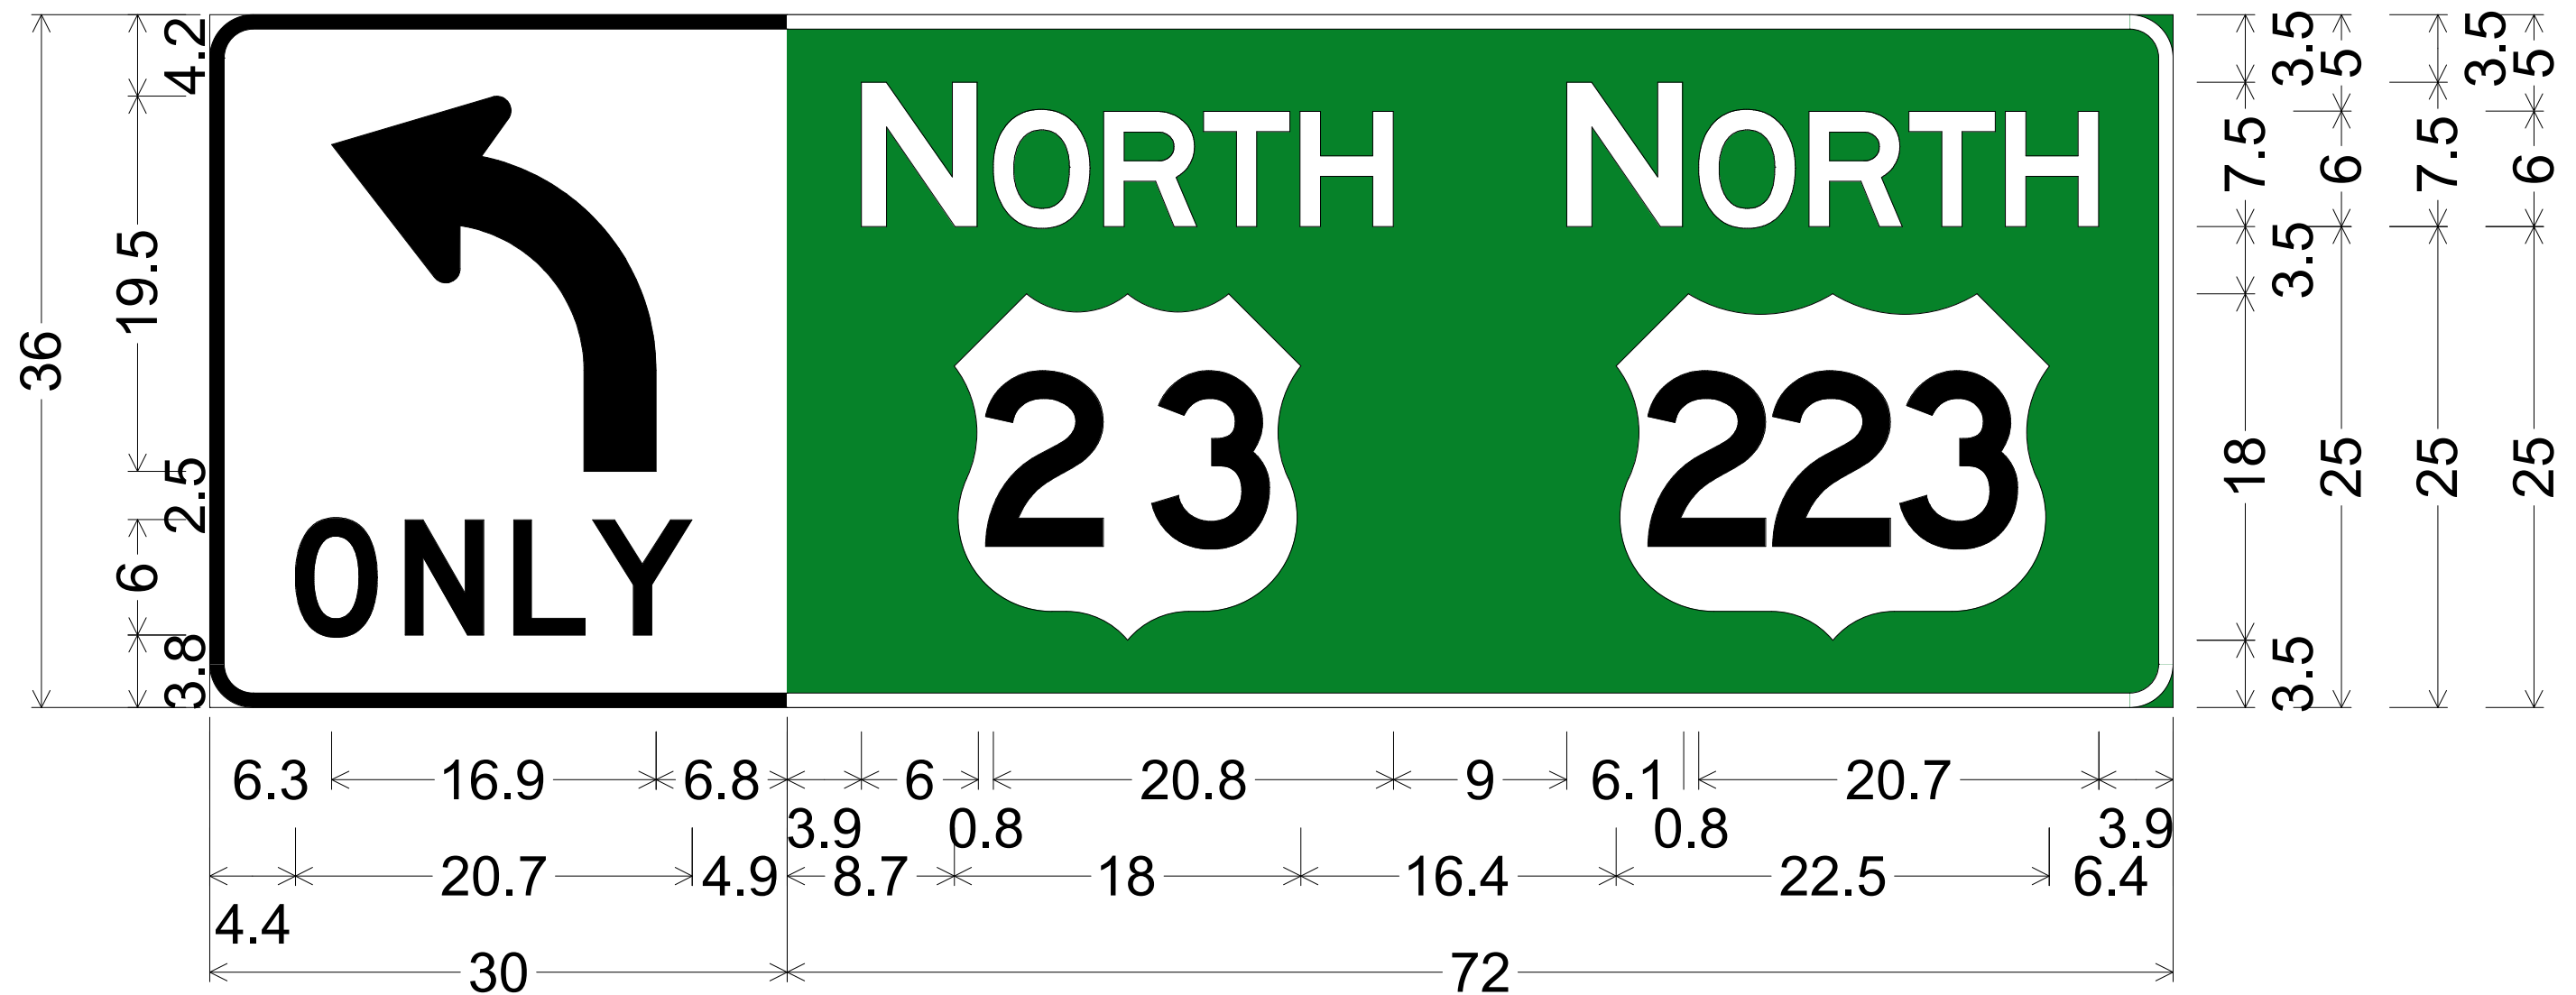

R3-5a;

2.3" Radius, 0.8" Border, Black on White;

"ONLY", D 2K 109% spacing;

M2-H10;

2.3" Radius, 0.8" Border, White on Green;

"NORTH", E 2K 50% spacing; US 23 M1-4;

"NORTH", E 2K 50% spacing; US 223 M1-4;