


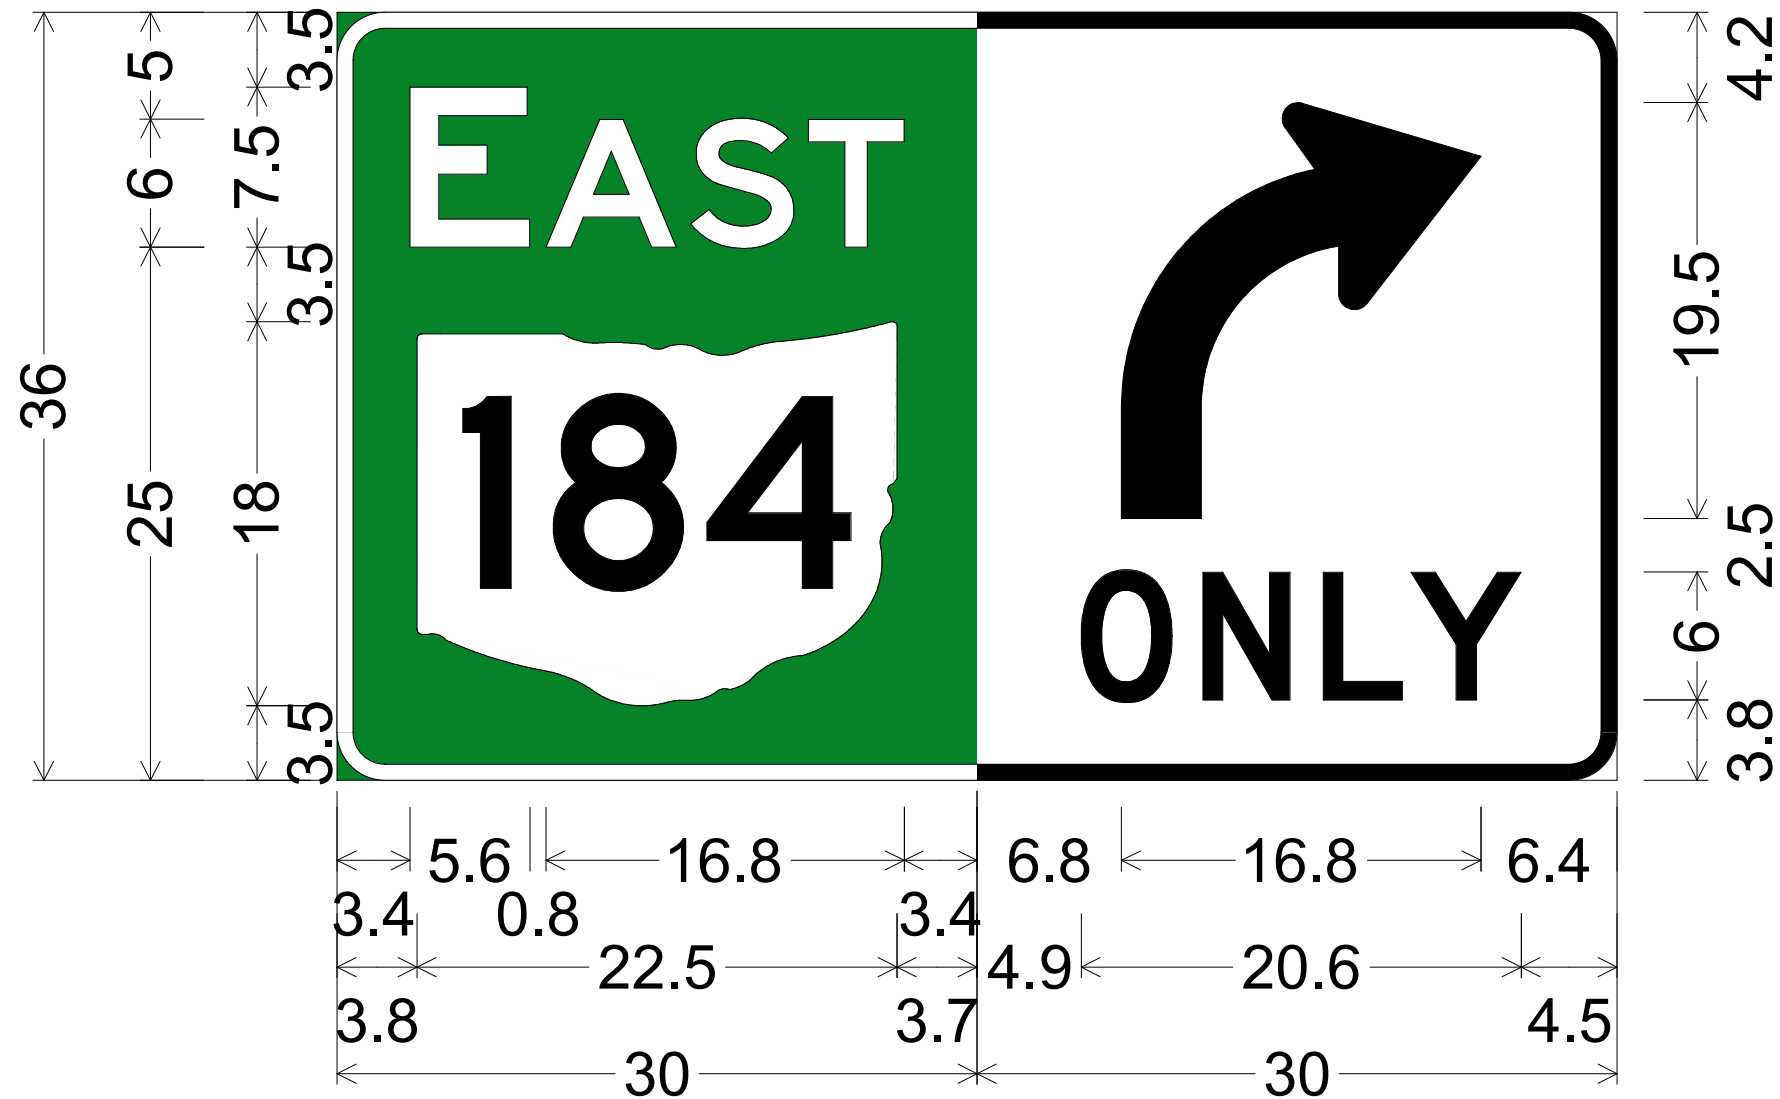

M2-H10;

2.3" Radius, 0.8" Border, White on Green;

"EAST", E 2K;

State Highway 184 M1-H5-18-3;

R3-5r;

2.3" Radius, 0.8" Border, Black on White;

"ONLY", D 2K 109% spacing;