


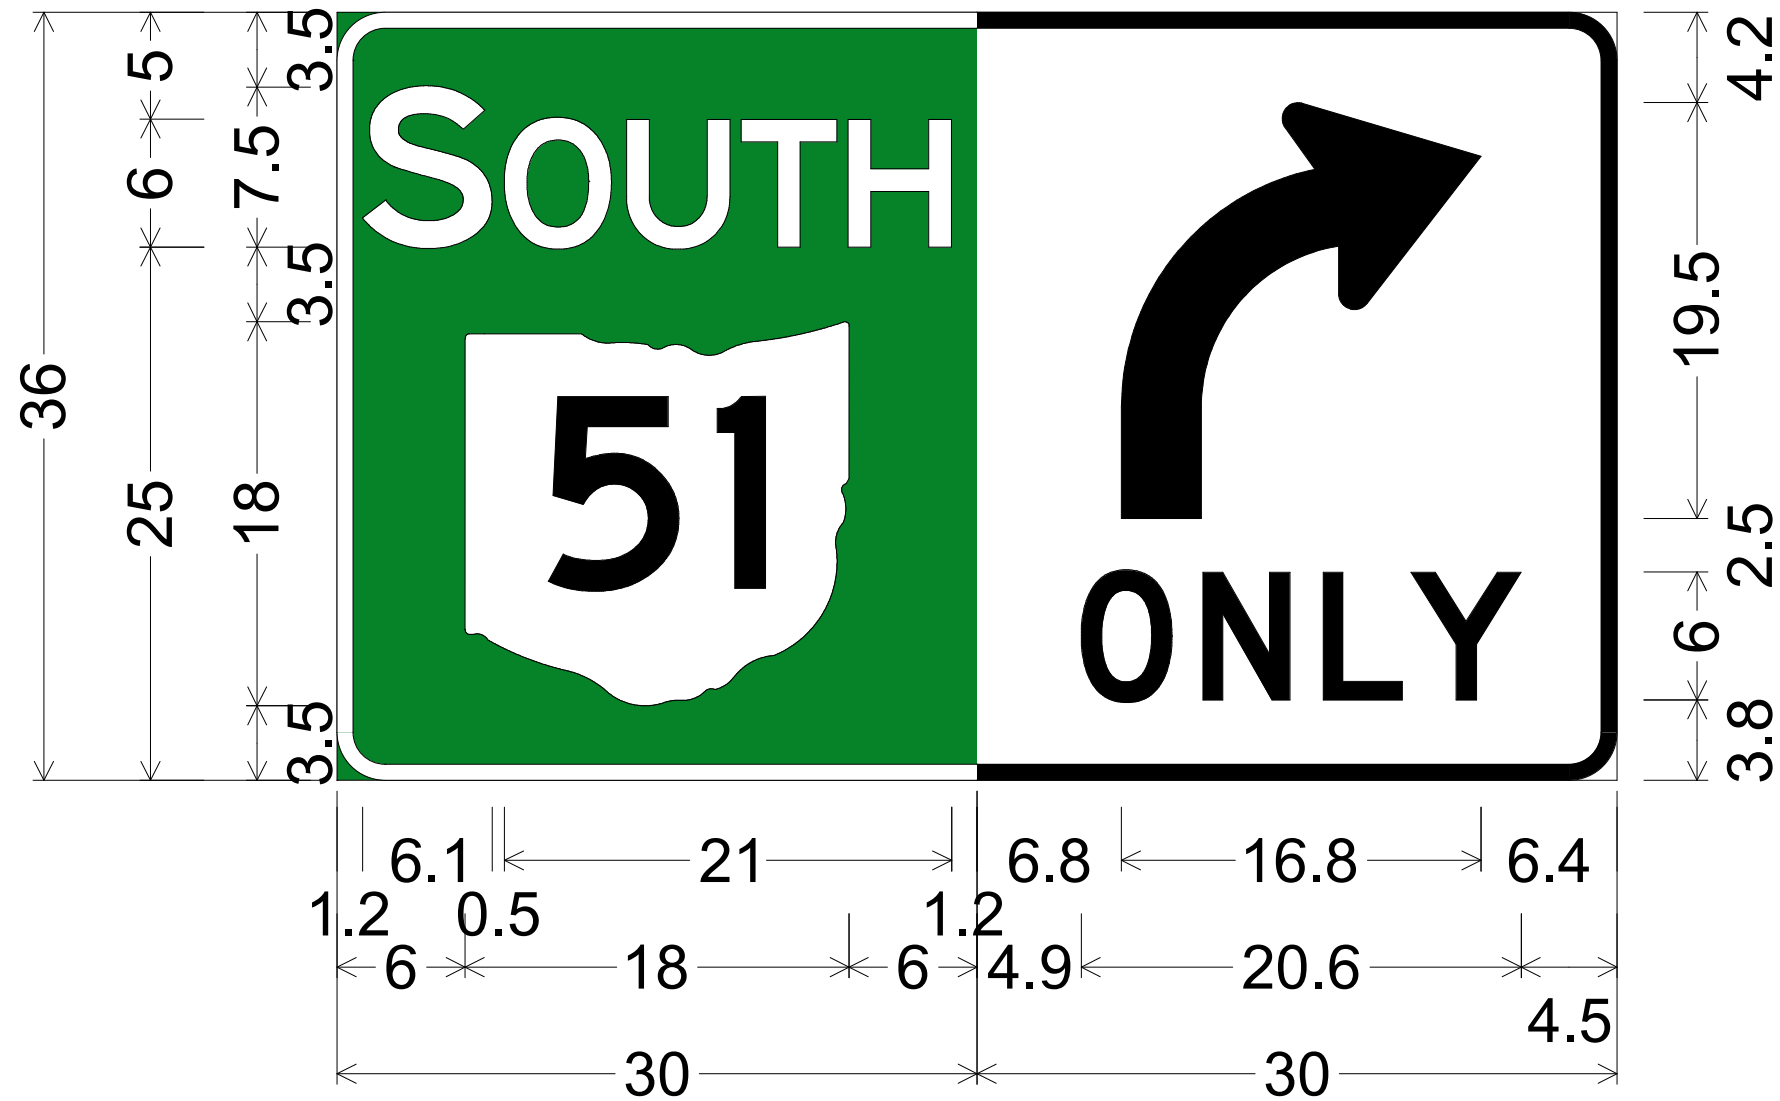

M2-H10;

2.3" Radius, 0.8" Border, White on Green;

"SOUTH", E 2K 50% spacing;

State Highway 51 M1-H5-18-2;

R3-5r;

2.3" Radius, 0.8" Border, Black on White;

"ONLY", D 2K 109% spacing;